


PARKING AREA STATEMENT
FOR (SALE WING-A TO D)

- 1 CAR FOR 4 TENAMENT WITH CARPET AREA UPTO 45.00 SQ.MT. EACH - FOR WING A, B, C & D
PROP. FLAT NOS = 280 NOS. FLAT = 70.00 NOS. CAR
- 1 CAR FOR 2 TENAMENT WITH CARPET AREA EXCEEDING 45.00 BUT NOT EXCEEDING 60.00 SQ.MT. EACH
PROP. FLAT NOS = 16 NOS. FLAT = 8.00 NOS. CAR
- TOTAL (1+2) = 78.00 NOS. CAR
- VISITORS 25% CAR = 19.50 NOS. CAR
- TOTAL (3+4) = 97.50 NOS. CAR
- ADDITIONAL 25% CAR = 24.37 NOS. CAR
- TOTAL (5+6) = 121.87 NOS. CAR (SAYS 122 NOS. CARS)

TOTAL PERMISSIBLE CARS = 122.00 NOS. CAR
TOTAL PROVIDED CARS = 181.00 NOS. CAR

FLOORS	BIG CARS	SMALL CARS	TOTAL CARS
LOWER BASEMENT	32 NO. CARS	19 NO. CARS	51 NO. CARS
UPPER BASEMENT	46 NO. CARS	36 NO. CARS	82 NO. CARS
STRT FLOOR	14 NO. CARS	34 NO. CARS	48 NO. CARS
	92 NO. CARS	89 NO. CARS	181 NO. CARS

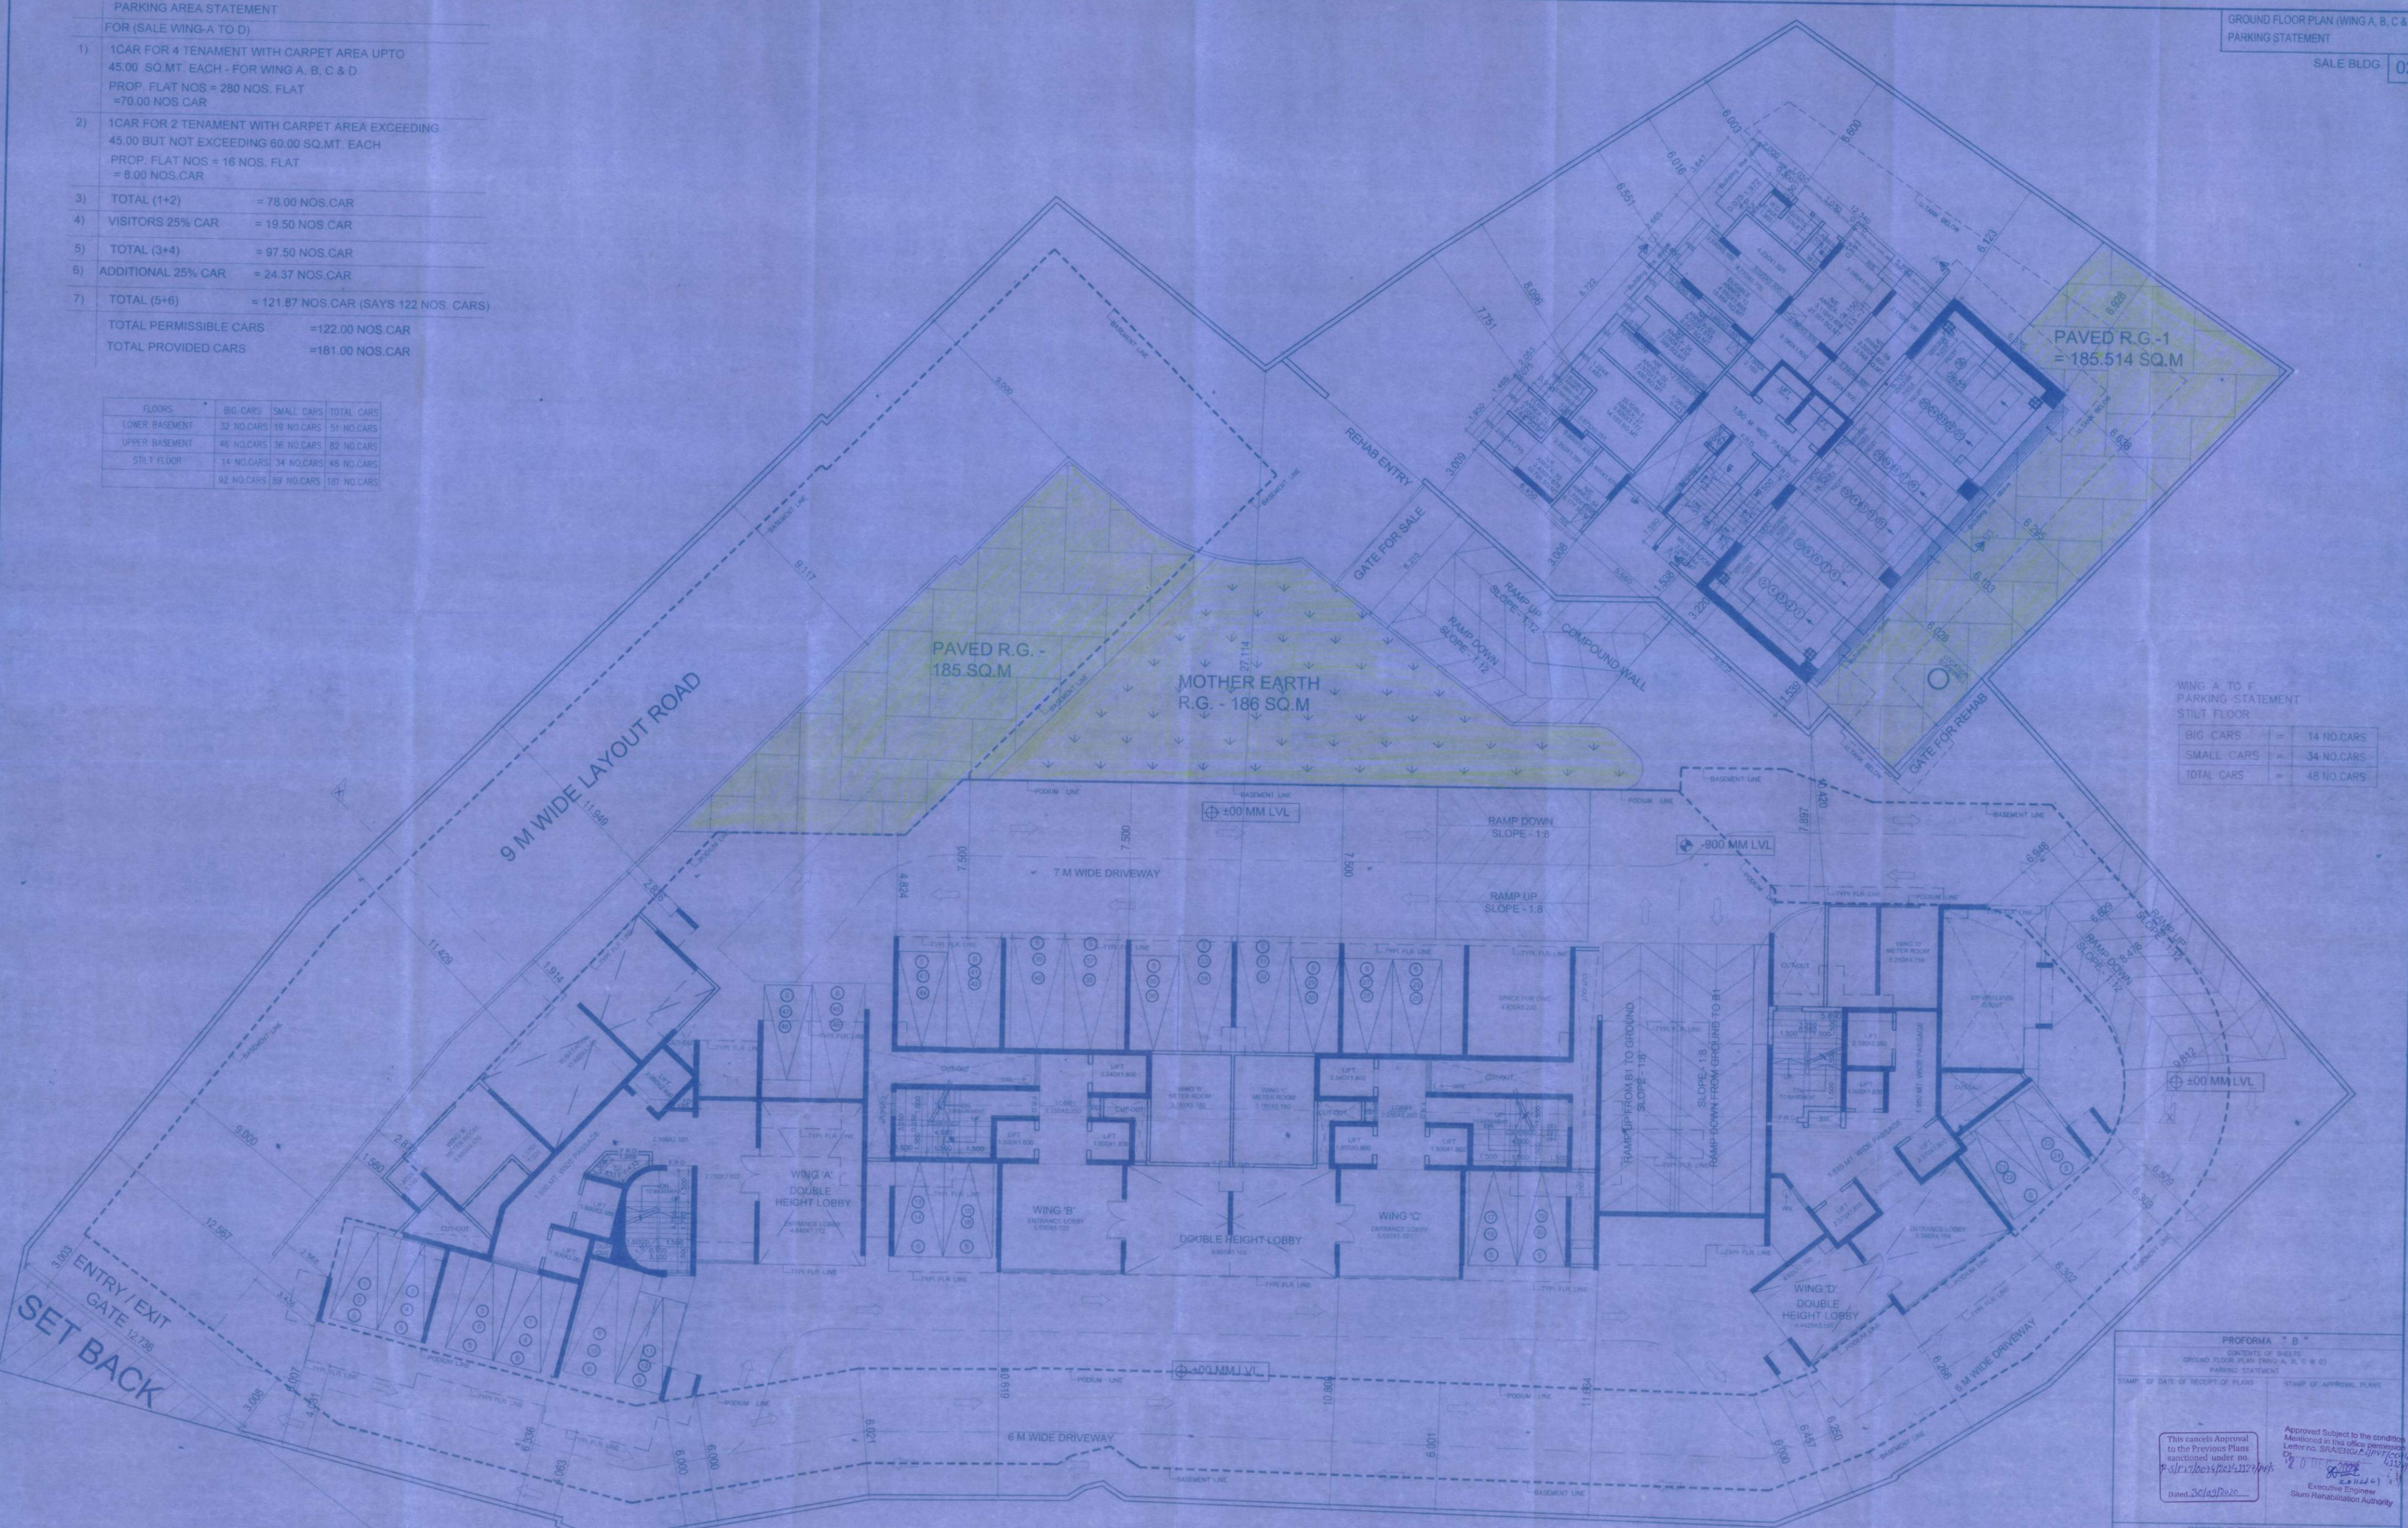

WING A TO F
PARKING STATEMENT
STILT FLOOR

BIG CARS	=	14 NO. CARS
SMALL CARS	=	34 NO. CARS
TOTAL CARS	=	48 NO. CARS

GROUND FLOOR PLAN
SCALE: 1:100

PROFORMA "B"
CONTENTS OF SHEETS
GROUND FLOOR PLAN (WING A, B, C & D)
PARKING STATEMENT

STAMP OF DATE OF RECEIPT OF PLANS STAMP OF APPROVAL PLANS

This cancels Approval to the Previous Plans sanctioned under No. SP/1/2023/4204/1127/116 dated 26/03/2023

Approved Subject to the conditions mentioned in the office memorandum Letter no. SRA/ENCL/2/197/2023/4204 Dtd 06/04/2023

[Signature]
Executive Engineer
Slum Rehabilitation Authority

DESCRIPTION OF PROJECT & PROPERTY:
PROPOSED 04 STOREY CHURCH BEARING C-3 NO. 62 TO BE SET UP OF V. LAGE SPRINGHAR COHENSARA DISTRICT, JAMSHEDPUR, JHARKHAND (IN ALTERNATE USE CASE)

NAME OF DEVELOPER:
DORSON ELECTROTECHNICAL INDUSTRIES LLP
For Goregaon Electrical Industries LLP

DATE: _____
SIGNATURE OF DEVELOPER: _____
Partner

SCALE: 1:100
DRAWN BY: _____
CHECKED BY: _____

ARCHITECTS: PAGNIS AND PAGNIS
ARCHITECTS, DESIGNERS & PLANNING CONSULTANTS
A, ANAND, OFF. 201, VIKAS, MARKET, LAKSHYA ROAD,
CHANDERNAGAR, MUMBAI-400 088
OFF. TEL - 3431 0028, 3431 0081