



7TH TO 12TH & 14TH TO 20TH FLOORS PLAN (WING - C & D)
SCALE: 1:100

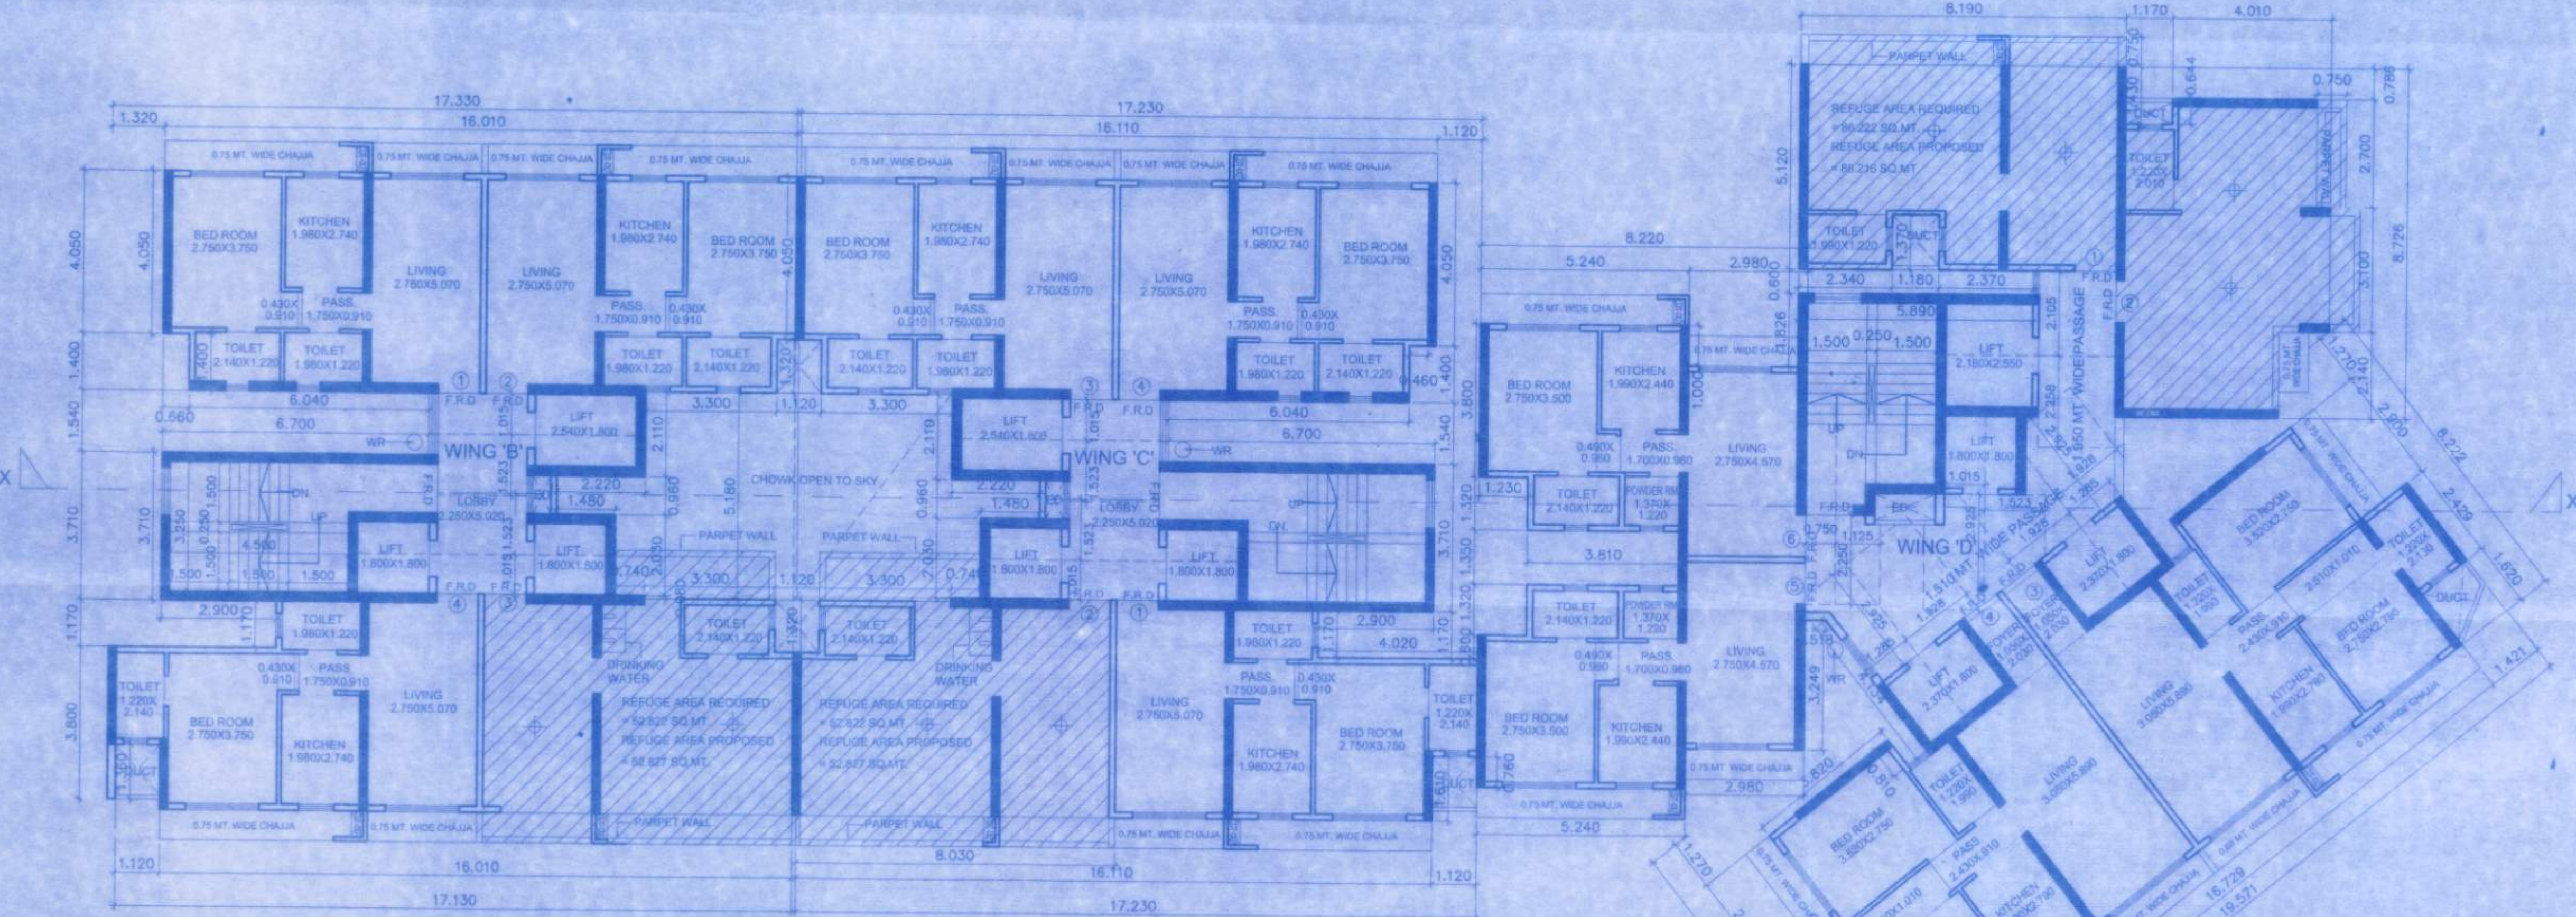

13TH (REFUGE) FLOORS PLAN (WING - C & D)
SCALE: 1:100

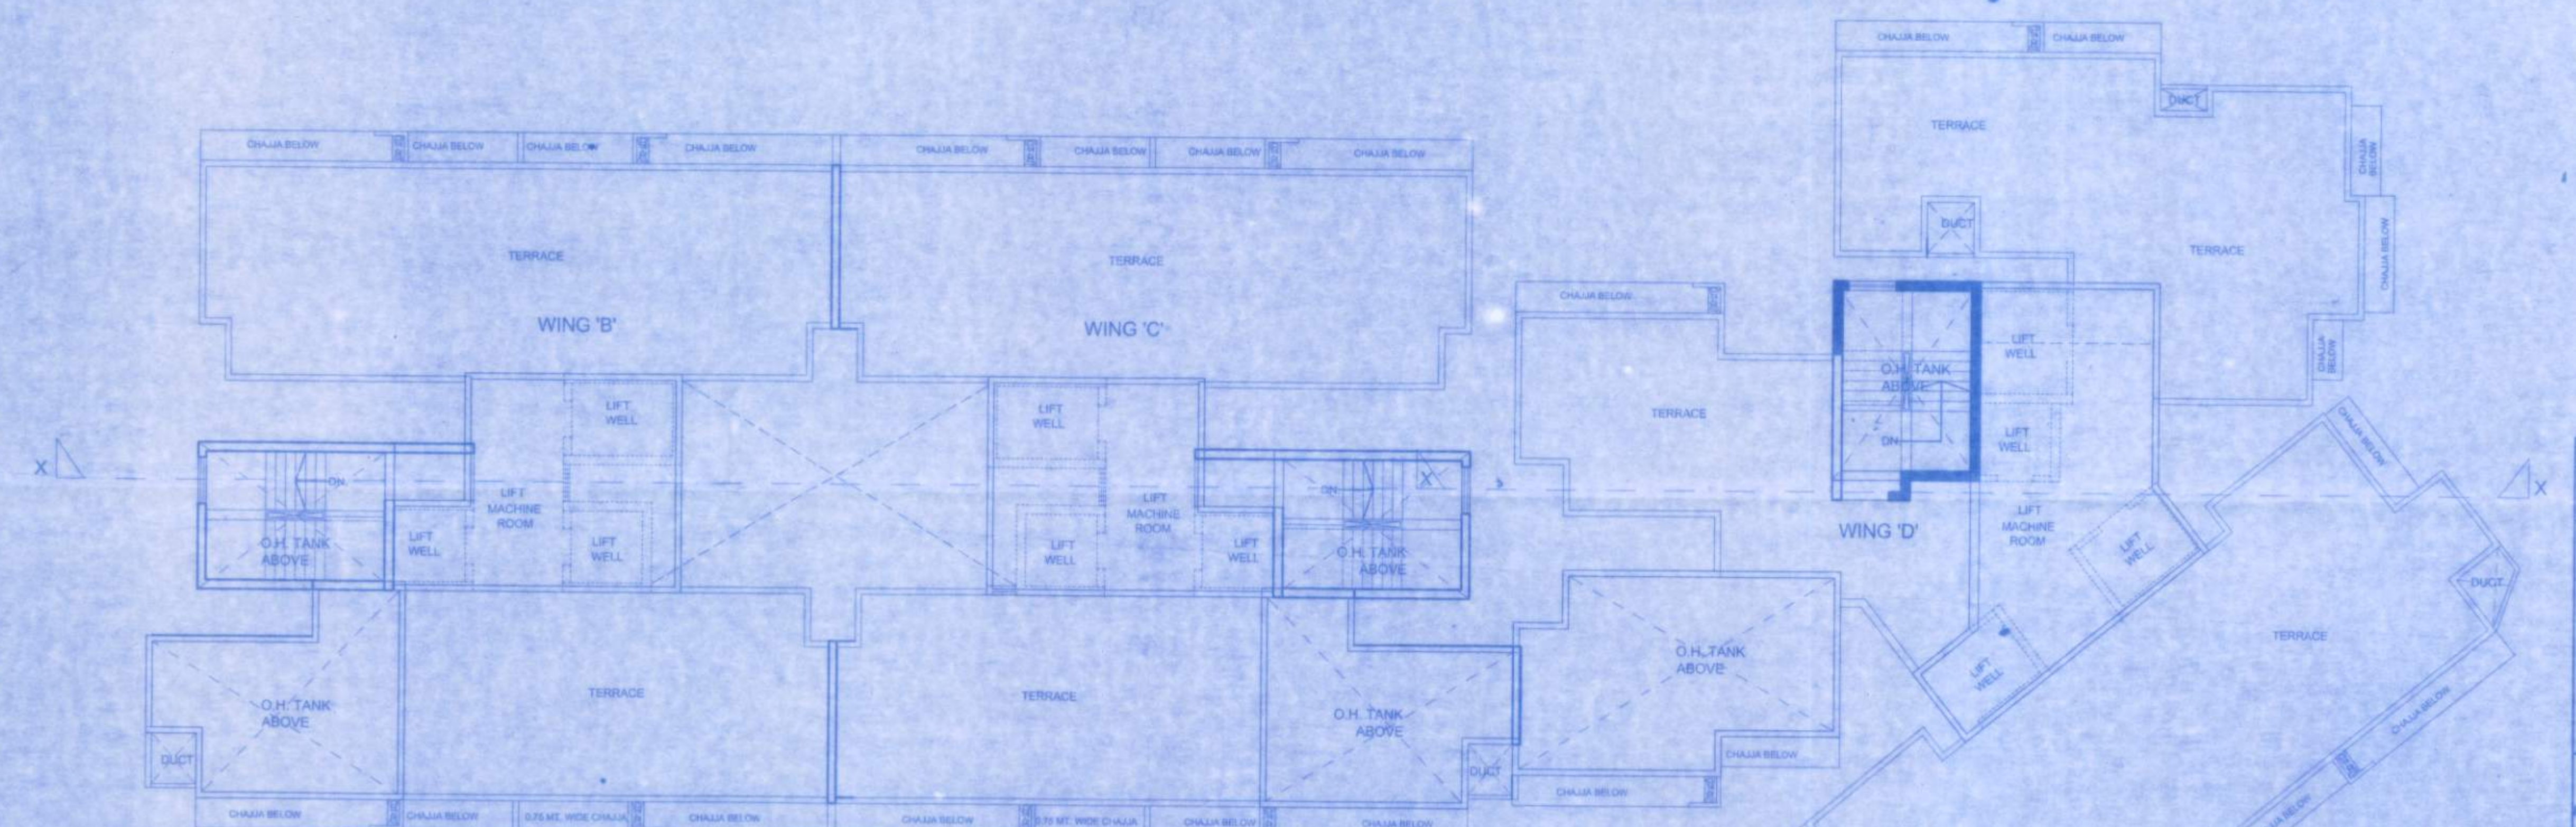

TERRACE FLOOR PLAN (WING - B, C & D)
SCALE: 1:100

PROFORMA "B"	
CONTENTS OF SHEETS	
TYPICAL FLOORS & 13TH FLOOR PLAN (WING - B, C & D)	
TERRACE FLOOR PLAN (WING - B, C & D)	
STAMP OF DATE OF RECEIPT OF PLANS	STAMP OF APPROVAL PLANS
<p>This cancels Approval to the Previous Plans sanctioned under no. P. 5/10/2014/2015/17/115</p> <p>Dated: 30/09/2020</p> <p>Approved Subject to the condition mentioned in this office permission letter no. SRA/ENCL/2017/0044/2017/115/17</p> <p>20/11/2020</p> <p>Executive Engineer Slum Rehabilitation Authority</p>	
DESCRIPTION OF PROPOSAL & PROPERTY	
PROPOSED S.R. SCHEME ON PLOT BEARING C.T.S. NO. 92, 93, 94, 95, 96, 97, OF VILLAGE GOREGAON (WEST) DISTRICT, RAM MADIR ROAD, GOREGAON (W) MUMBAI - 400 114.	
NAME OF DEVELOPER	
For Goregaon Electrical Industries LLP	
JOB NO.	DATE
DRW NO.	SCALE
NORTH	DRN BY
CHECK BY	
<p>PAJENORA U. PAGNIS PARTNER</p> <p>ARCHITECTS, DESIGNERS & PLANNING CONSULTANTS A. AHAND, OFF. 17TH, MANSAR, LADAVYA ROAD, BADARWEST, MUMBAI-400 28 OFF. TEL.-24312025, 24308081</p>	