




15TH FLOOR PLAN (REFUGE FLOOR) @ +43.75M. LVL.  
SCALE 1:100

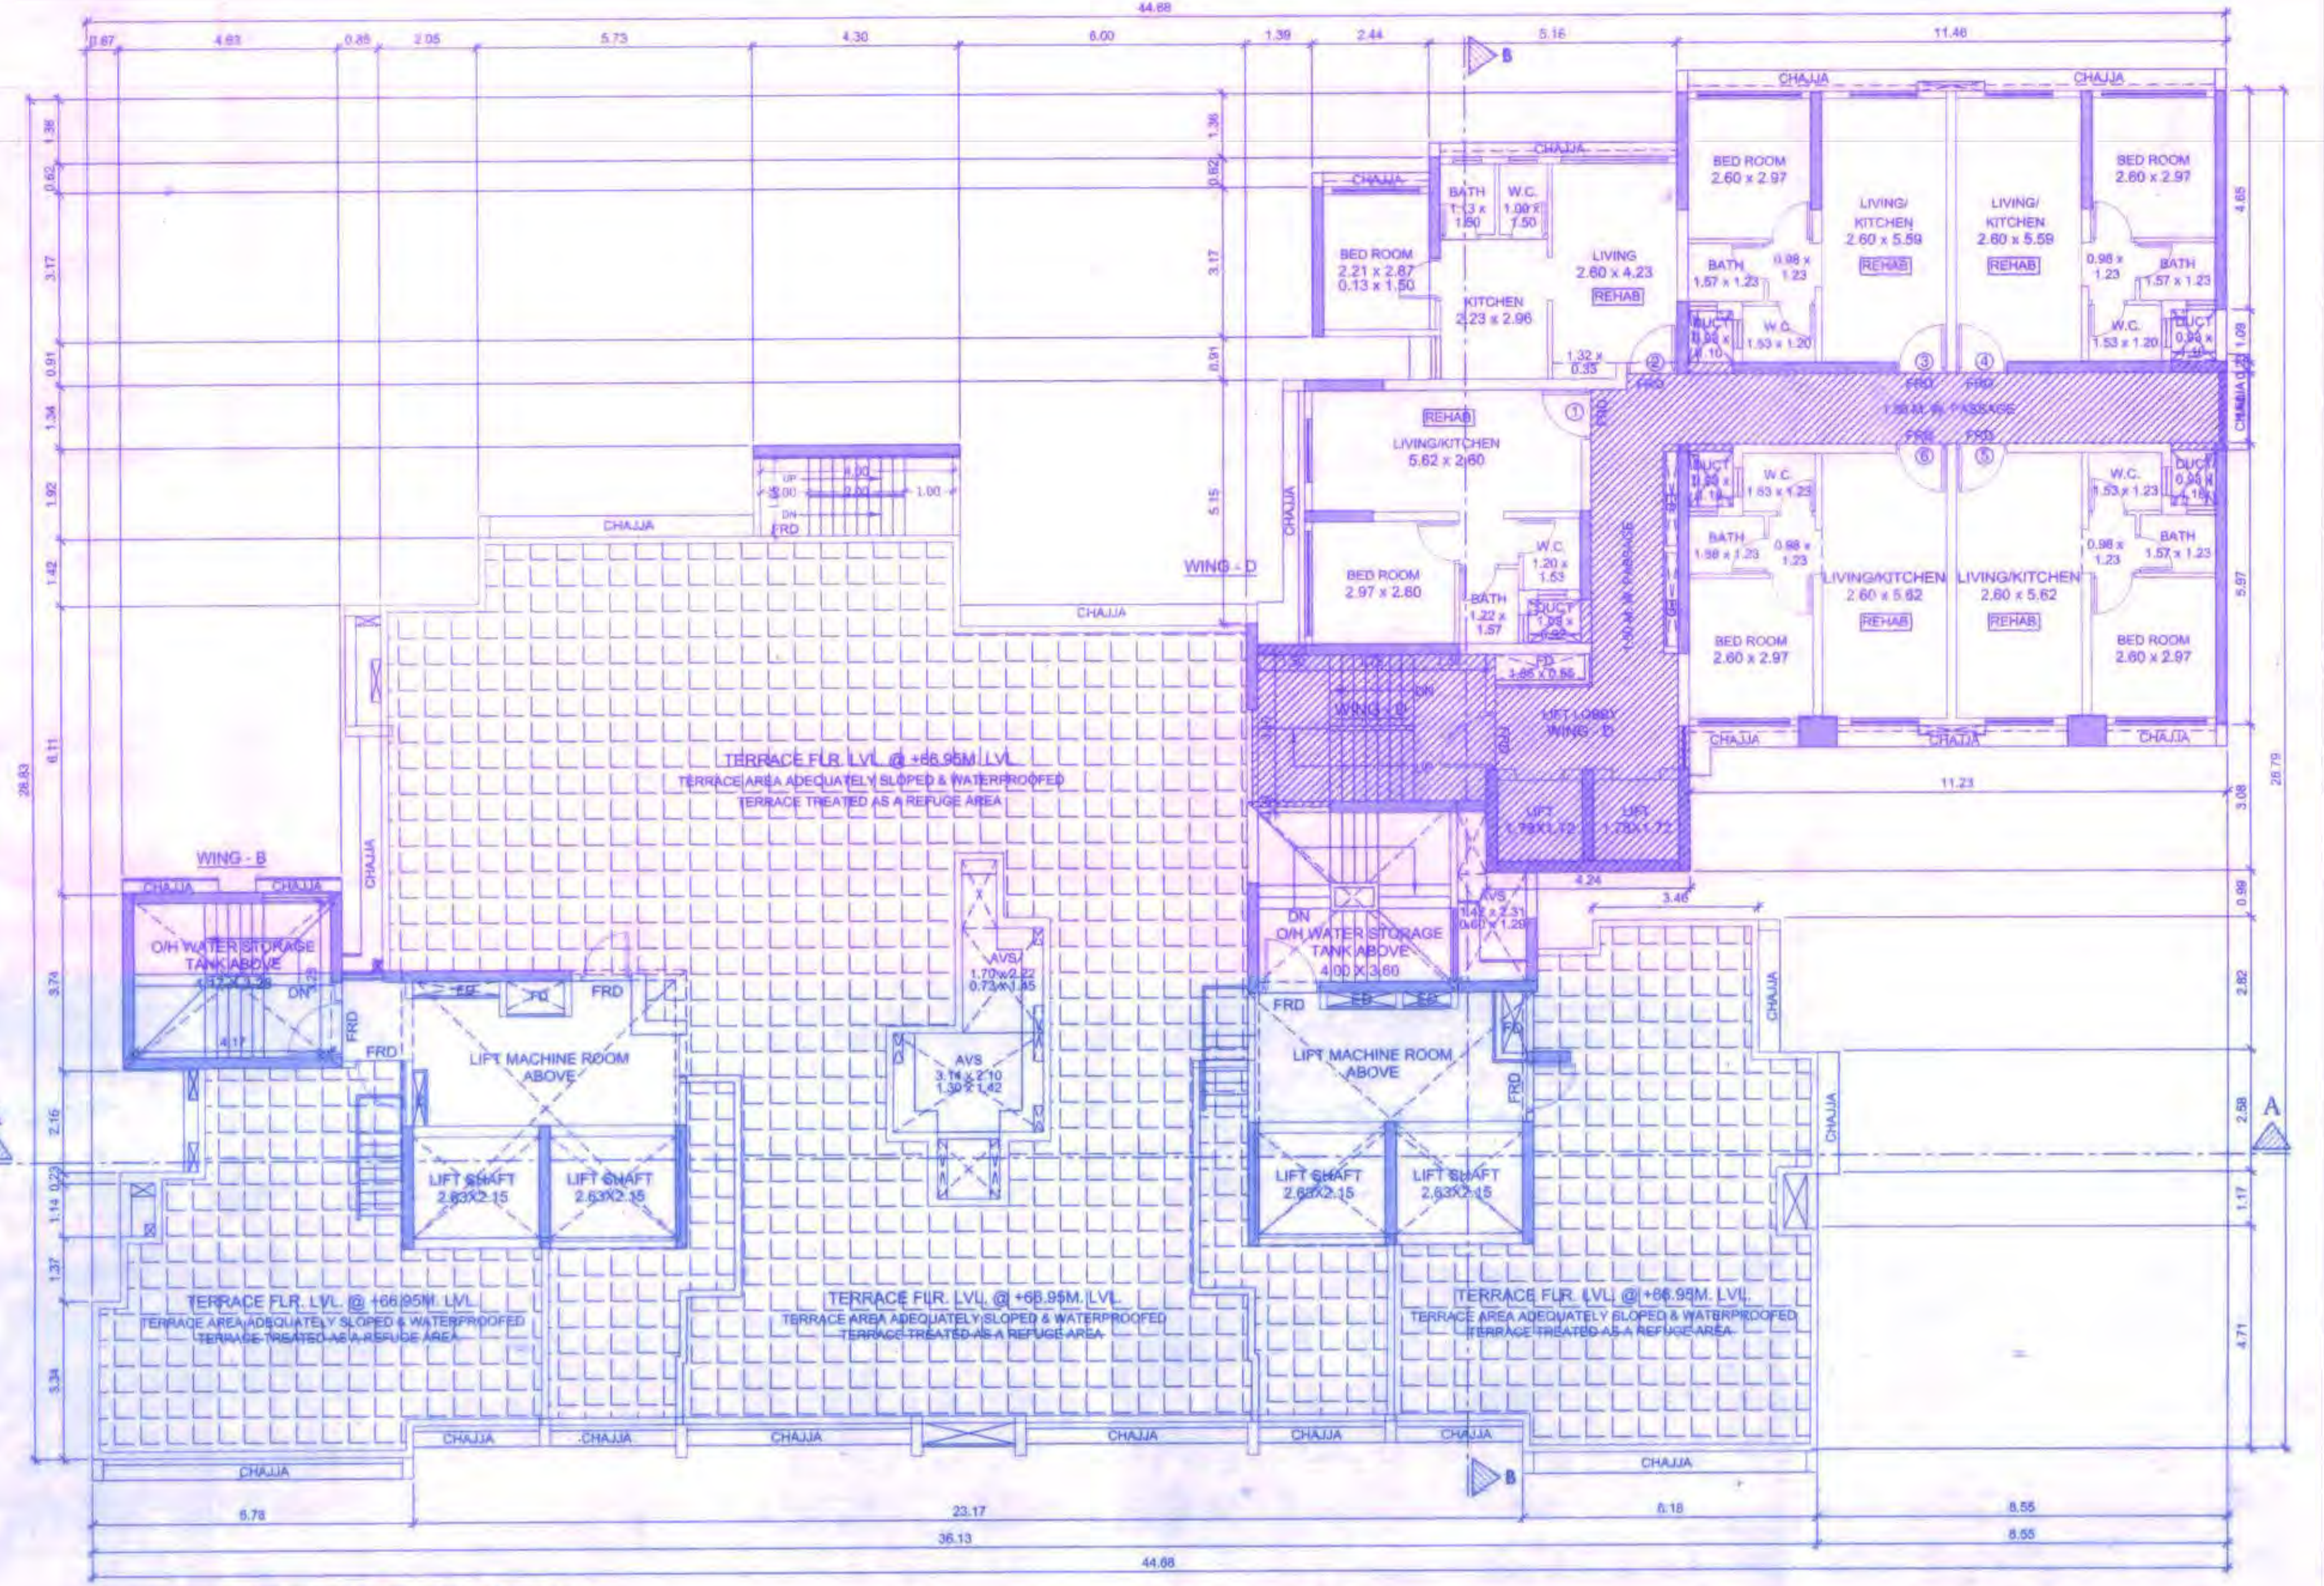

23RD FLOOR PLAN @ +66.95M. LVL.  
SCALE 1:100

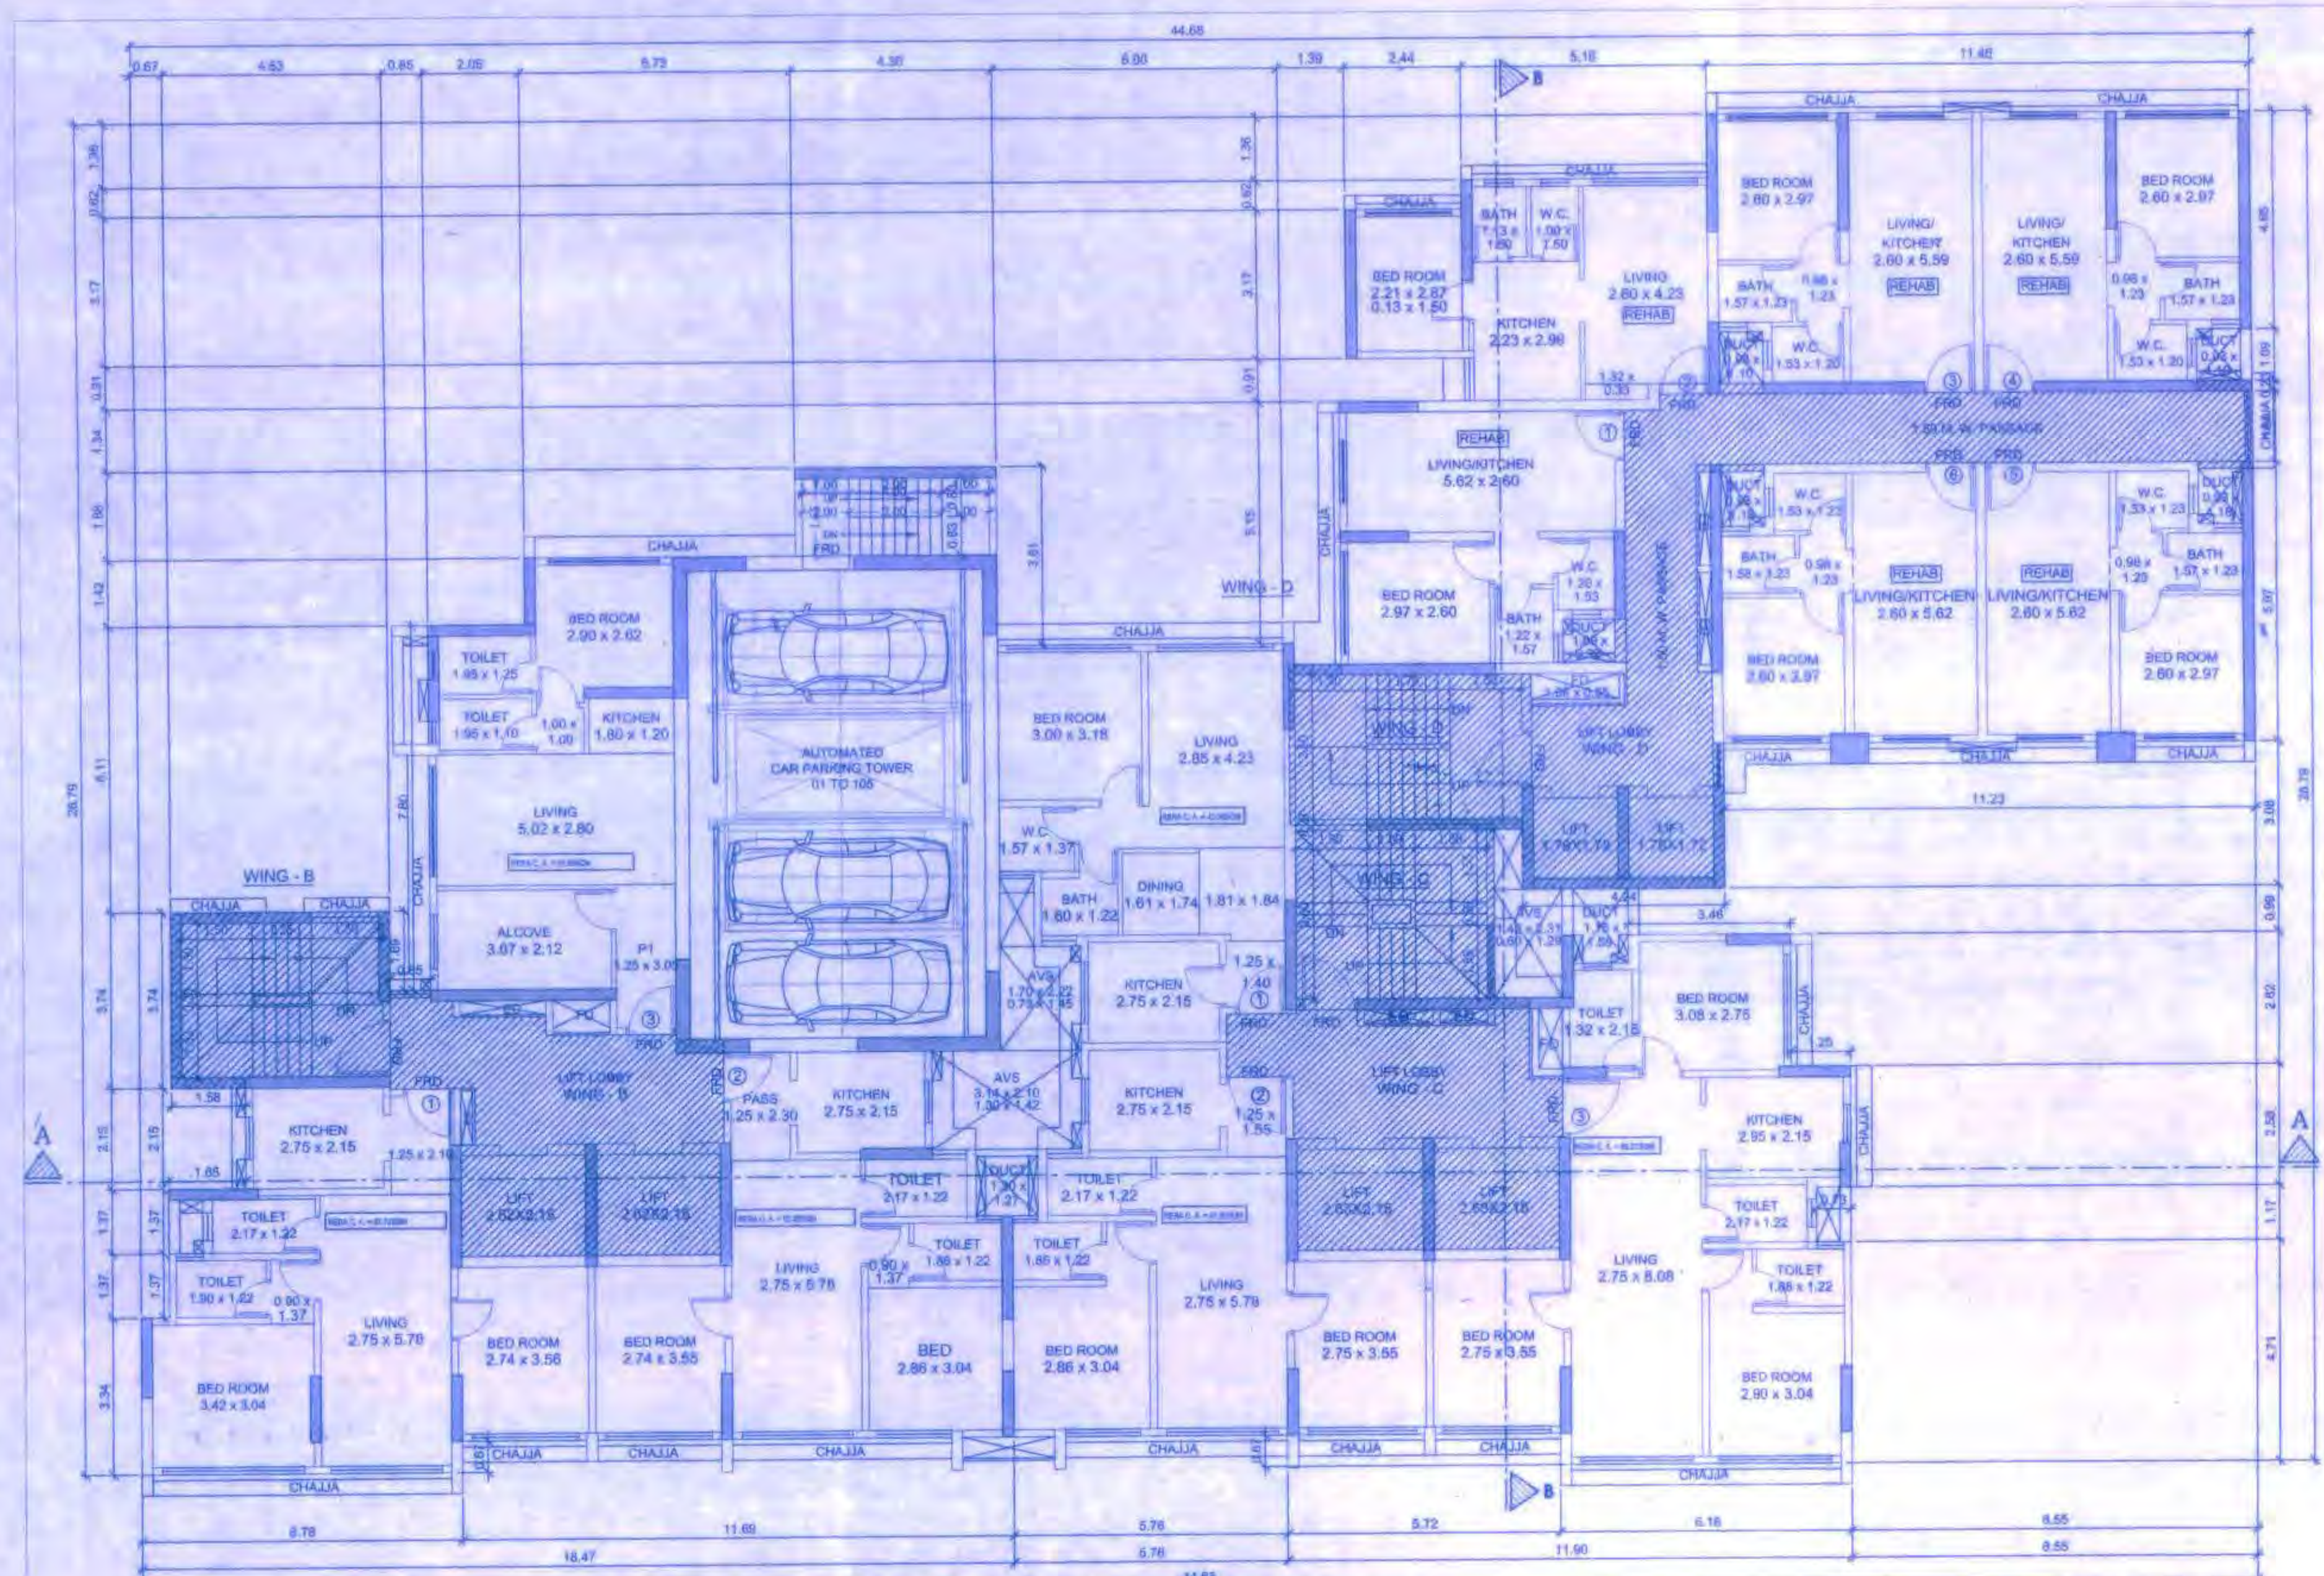

TYPICAL FLOOR PLAN (11TH TO 14TH & 16TH TO 21ST)  
SCALE 1:100

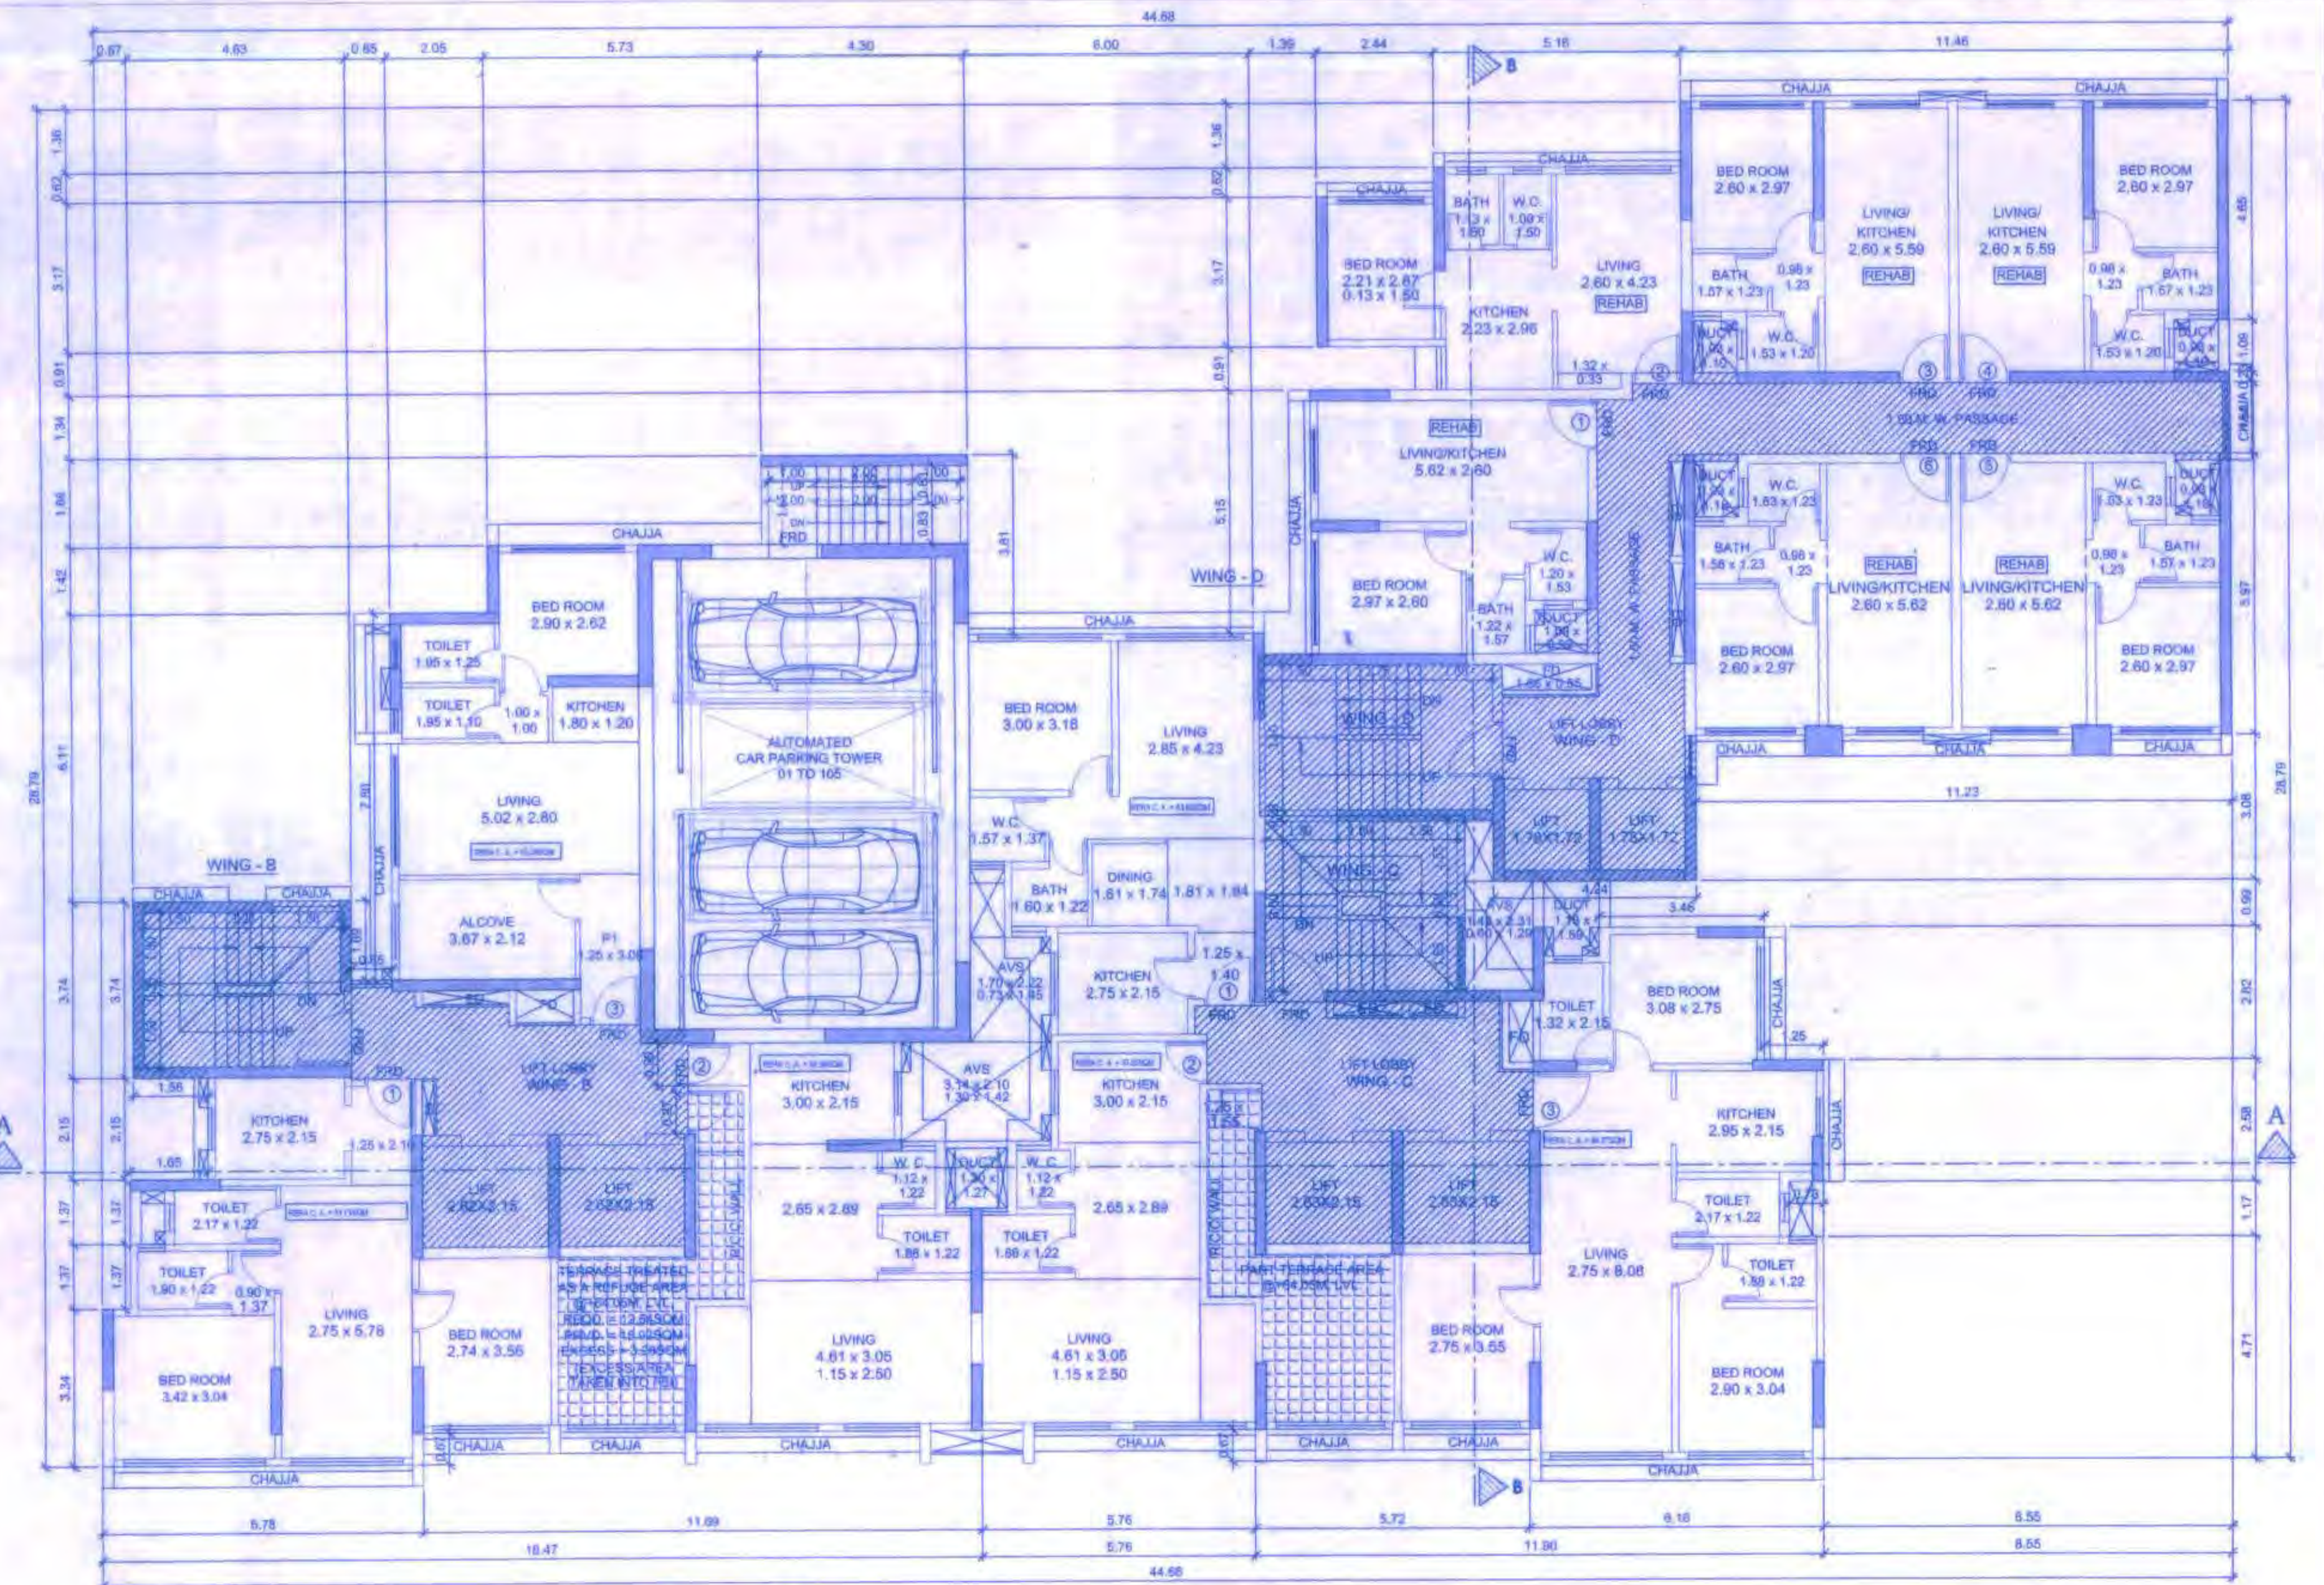

22ND FLOOR PLAN (REFUGE FLOOR) @ +64.05M. LVL.  
SCALE 1:100

CARPET AREA CALCULATION FOR WING-C

TYPICAL FLOOR REBAR UNIT NO. 02									
LIVING	2.60	X	4.22	X	1	NO	=	11.09	SQ.MT
KITCHEN	1.32	X	0.33	X	1	NO	=	0.44	SQ.MT
BED ROOM	2.21	X	2.87	X	1	NO	=	6.34	SQ.MT
BATH	1.50	X	0.13	X	1	NO	=	0.20	SQ.MT
W.C.	1.13	X	1.50	X	1	NO	=	1.70	SQ.MT
DOOR JAM	3.40	X	0.10	X	1	NO	=	0.34	SQ.MT
DOOR JAM	1.05	X	0.23	X	1	NO	=	0.24	SQ.MT
TOTAL ADDITION							=	20.36	SQ.MT

TYPICAL FLOOR REBAR UNIT NO. 03 & 04

LIVING	2.60	X	5.39	X	1	NO	=	14.03	SQ.MT
BED ROOM	2.60	X	2.97	X	1	NO	=	7.72	SQ.MT
PASSAGE	0.98	X	1.23	X	1	NO	=	1.21	SQ.MT
BATH	1.57	X	1.23	X	1	NO	=	1.93	SQ.MT
W.C.	1.53	X	1.00	X	1	NO	=	1.54	SQ.MT
DOOR JAM	1.05	X	0.23	X	1	NO	=	0.24	SQ.MT
DOOR JAM	1.23	X	0.15	X	1	NO	=	0.18	SQ.MT
DOOR JAM	2.50	X	0.10	X	1	NO	=	0.25	SQ.MT
TOTAL ADDITION							=	27.90	SQ.MT

TYPICAL FLOOR REBAR UNIT NO. 05 & 06

LIVING	2.60	X	5.62	X	1	NO	=	14.61	SQ.MT
BED ROOM	2.60	X	2.97	X	1	NO	=	7.72	SQ.MT
PASSAGE	0.98	X	1.23	X	1	NO	=	1.21	SQ.MT
BATH	1.57	X	1.23	X	1	NO	=	1.93	SQ.MT
W.C.	1.53	X	1.00	X	1	NO	=	1.54	SQ.MT
DOOR JAM	1.05	X	0.20	X	1	NO	=	0.21	SQ.MT
DOOR JAM	0.92	X	0.15	X	1	NO	=	0.14	SQ.MT
DOOR JAM	2.50	X	0.10	X	1	NO	=	0.25	SQ.MT
TOTAL ADDITION							=	27.91	SQ.MT

FLAT NO. 02 22ND FLOOR (PART TERRACE FLOOR) WING-B

DINING	2.65	X	2.88	X	1	NO	=	7.66	SQ.MT
KITCHEN	3.00	X	2.15	X	1	NO	=	6.45	SQ.MT
LIVING	4.81	X	3.04	X	1	NO	=	14.61	SQ.MT
PASSAGE	1.30	X	0.90	X	1	NO	=	1.17	SQ.MT
TOILET	1.86	X	1.22	X	1	NO	=	2.27	SQ.MT
W.C.	1.13	X	1.22	X	1	NO	=	1.38	SQ.MT
TOTAL ADDITION							=	35.82	SQ.MT

FLAT NO. 02 22ND FLOOR (PART TERRACE FLOOR) WING-C

DINING	2.65	X	2.88	X	1	NO	=	7.66	SQ.MT
KITCHEN	3.00	X	2.15	X	1	NO	=	6.45	SQ.MT
LIVING	4.81	X	3.04	X	1	NO	=	14.61	SQ.MT
PASSAGE	1.30	X	0.90	X	1	NO	=	1.17	SQ.MT
TOILET	1.86	X	1.22	X	1	NO	=	2.27	SQ.MT
W.C.	1.13	X	1.22	X	1	NO	=	1.38	SQ.MT
TOTAL ADDITION							=	34.68	SQ.MT

REFUGE AREA REQUIREMENT CALCULATIONS

REFUGE AREA REQUIRED AT 15TH FLOOR WING-B & C	
1 HAB. BUA AT 15TH FLR	= 99.82 SQ.MT
2 HAB. BUA AT 15TH-23RD FLR	= 348.15 SQ.MT
348.15 SQ.MT X 8 FLR	= 2785.20 SQ.MT
TOTAL HAB. BUA TO BE SERVED	= 3885.02 SQ.MT
TOTAL REFUGE AREA REQUIRED @ 4.00%	= 155.40 SQ.MT
TOTAL REFUGE AREA REQUIRED @ 4.25%	= 164.11 SQ.MT
TOTAL REFUGE AREA PROVIDED	= 137.50 SQ.MT
EXCESS REFUGE AREA	= 26.61 SQ.MT

REFUGE AREA REQUIREMENT CALCULATIONS

REFUGE AREA REQUIRED AT 15TH FLOOR WING-D	
1 HAB. BUA AT 15TH FLR	= 130.89 SQ.MT
2 HAB. BUA AT 15TH-23RD FLR	= 187.07 SQ.MT
187.07 SQ.MT X 8 FLR	= 1576.54 SQ.MT
TOTAL HAB. BUA TO BE SERVED	= 1707.45 SQ.MT
TOTAL REFUGE AREA REQUIRED @ 4.00%	= 68.30 SQ.MT
TOTAL REFUGE AREA REQUIRED @ 4.25%	= 72.57 SQ.MT
TOTAL REFUGE AREA PROVIDED	= 68.30 SQ.MT
EXCESS REFUGE AREA	= 0.00 SQ.MT

REFUGE AREA REQUIREMENT CALCULATIONS

REFUGE AREA REQUIRED AT 22ND FLOOR WING-B & C	
1 HAB. BUA AT 22ND FLR	= 315.97 SQ.MT
TOTAL HAB. BUA TO BE SERVED	= 315.97 SQ.MT
TOTAL REFUGE AREA REQUIRED @ 4.00%	= 12.64 SQ.MT
TOTAL REFUGE AREA REQUIRED @ 4.25%	= 13.43 SQ.MT
TOTAL REFUGE AREA PROVIDED	= 15.92 SQ.MT
EXCESS REFUGE AREA	= 3.28 SQ.MT

**PROFORMA - B**

CONTENTS OF THE SHEET

ALL LEVELS FLOOR PLANS	CARPET AREA CALCULATION & TYPICAL PLAN
STAMP OF RECEIPT OF PLAN	STAMP OF APPROVAL OF PLAN

This scheme Approval to the Previous Plans sanctioned under no. [Signature]

Approved Subject to the conditions mentioned in this office memorandum. Letter no. SRA/ENGL/1071 dated 07-01-2022

[Signature]

Executive Engineer  
Slum Rehabilitation Authority

**DESCRIPTION OF PROPOSAL & PROPERTY**

PROPOSED SLUM REHABILITATION SCHEME ON PLOT BEARING C.T.1. NO. 576, 576/1 TO 15, 576, 576/1 TO 11, 576, 576/1 TO 15 & 580 OF VILLAGE KURBA-3 AT PARE GUAL V.A. PURAV MARG, MUMBAI 400022 FOR "SHREE KRISHNA KUNJ SRA CHS (PROP)".

**NAME OF OWNER/APPLICANT** SIGNATURE

M/S. SIDDHESHWAR CONSTRUCTION COMPANY  
C.A. TO OWNER

**NAME ADDRESS AND SIGNATURE OF ARCHITECT**

ALL DIMENSIONS ARE IN METERS

DRIVING SIDE

CHECKED: RAJESH KADAM

SCALE: AS SHOWN

DATE: 14/01/2022

DWG. NO.: 09/08

NORTH

M/s. ASPIRE ARCHITECTS & CONSULTANTS  
B/1001, SANT JYOTSNA CHS LTD., OPP. W. E. HIGHWAY,  
NEAR TEACHERS COLONY, BARDA (EAST), MUMBAI 400 050