




श्री. विश्वेश शहा यांच्या कार्यालयामध्ये  
 मॉडेल/आ. १०१२३४५६७८९१०११  
 यासाठी मॉडेल अर्जाची प्रत घेतली आहे. यावर  
 अंतिम मंजूर/अनुमती देण्यात येईल.  
 अ. वि. शा. अ. २३/३०/२३

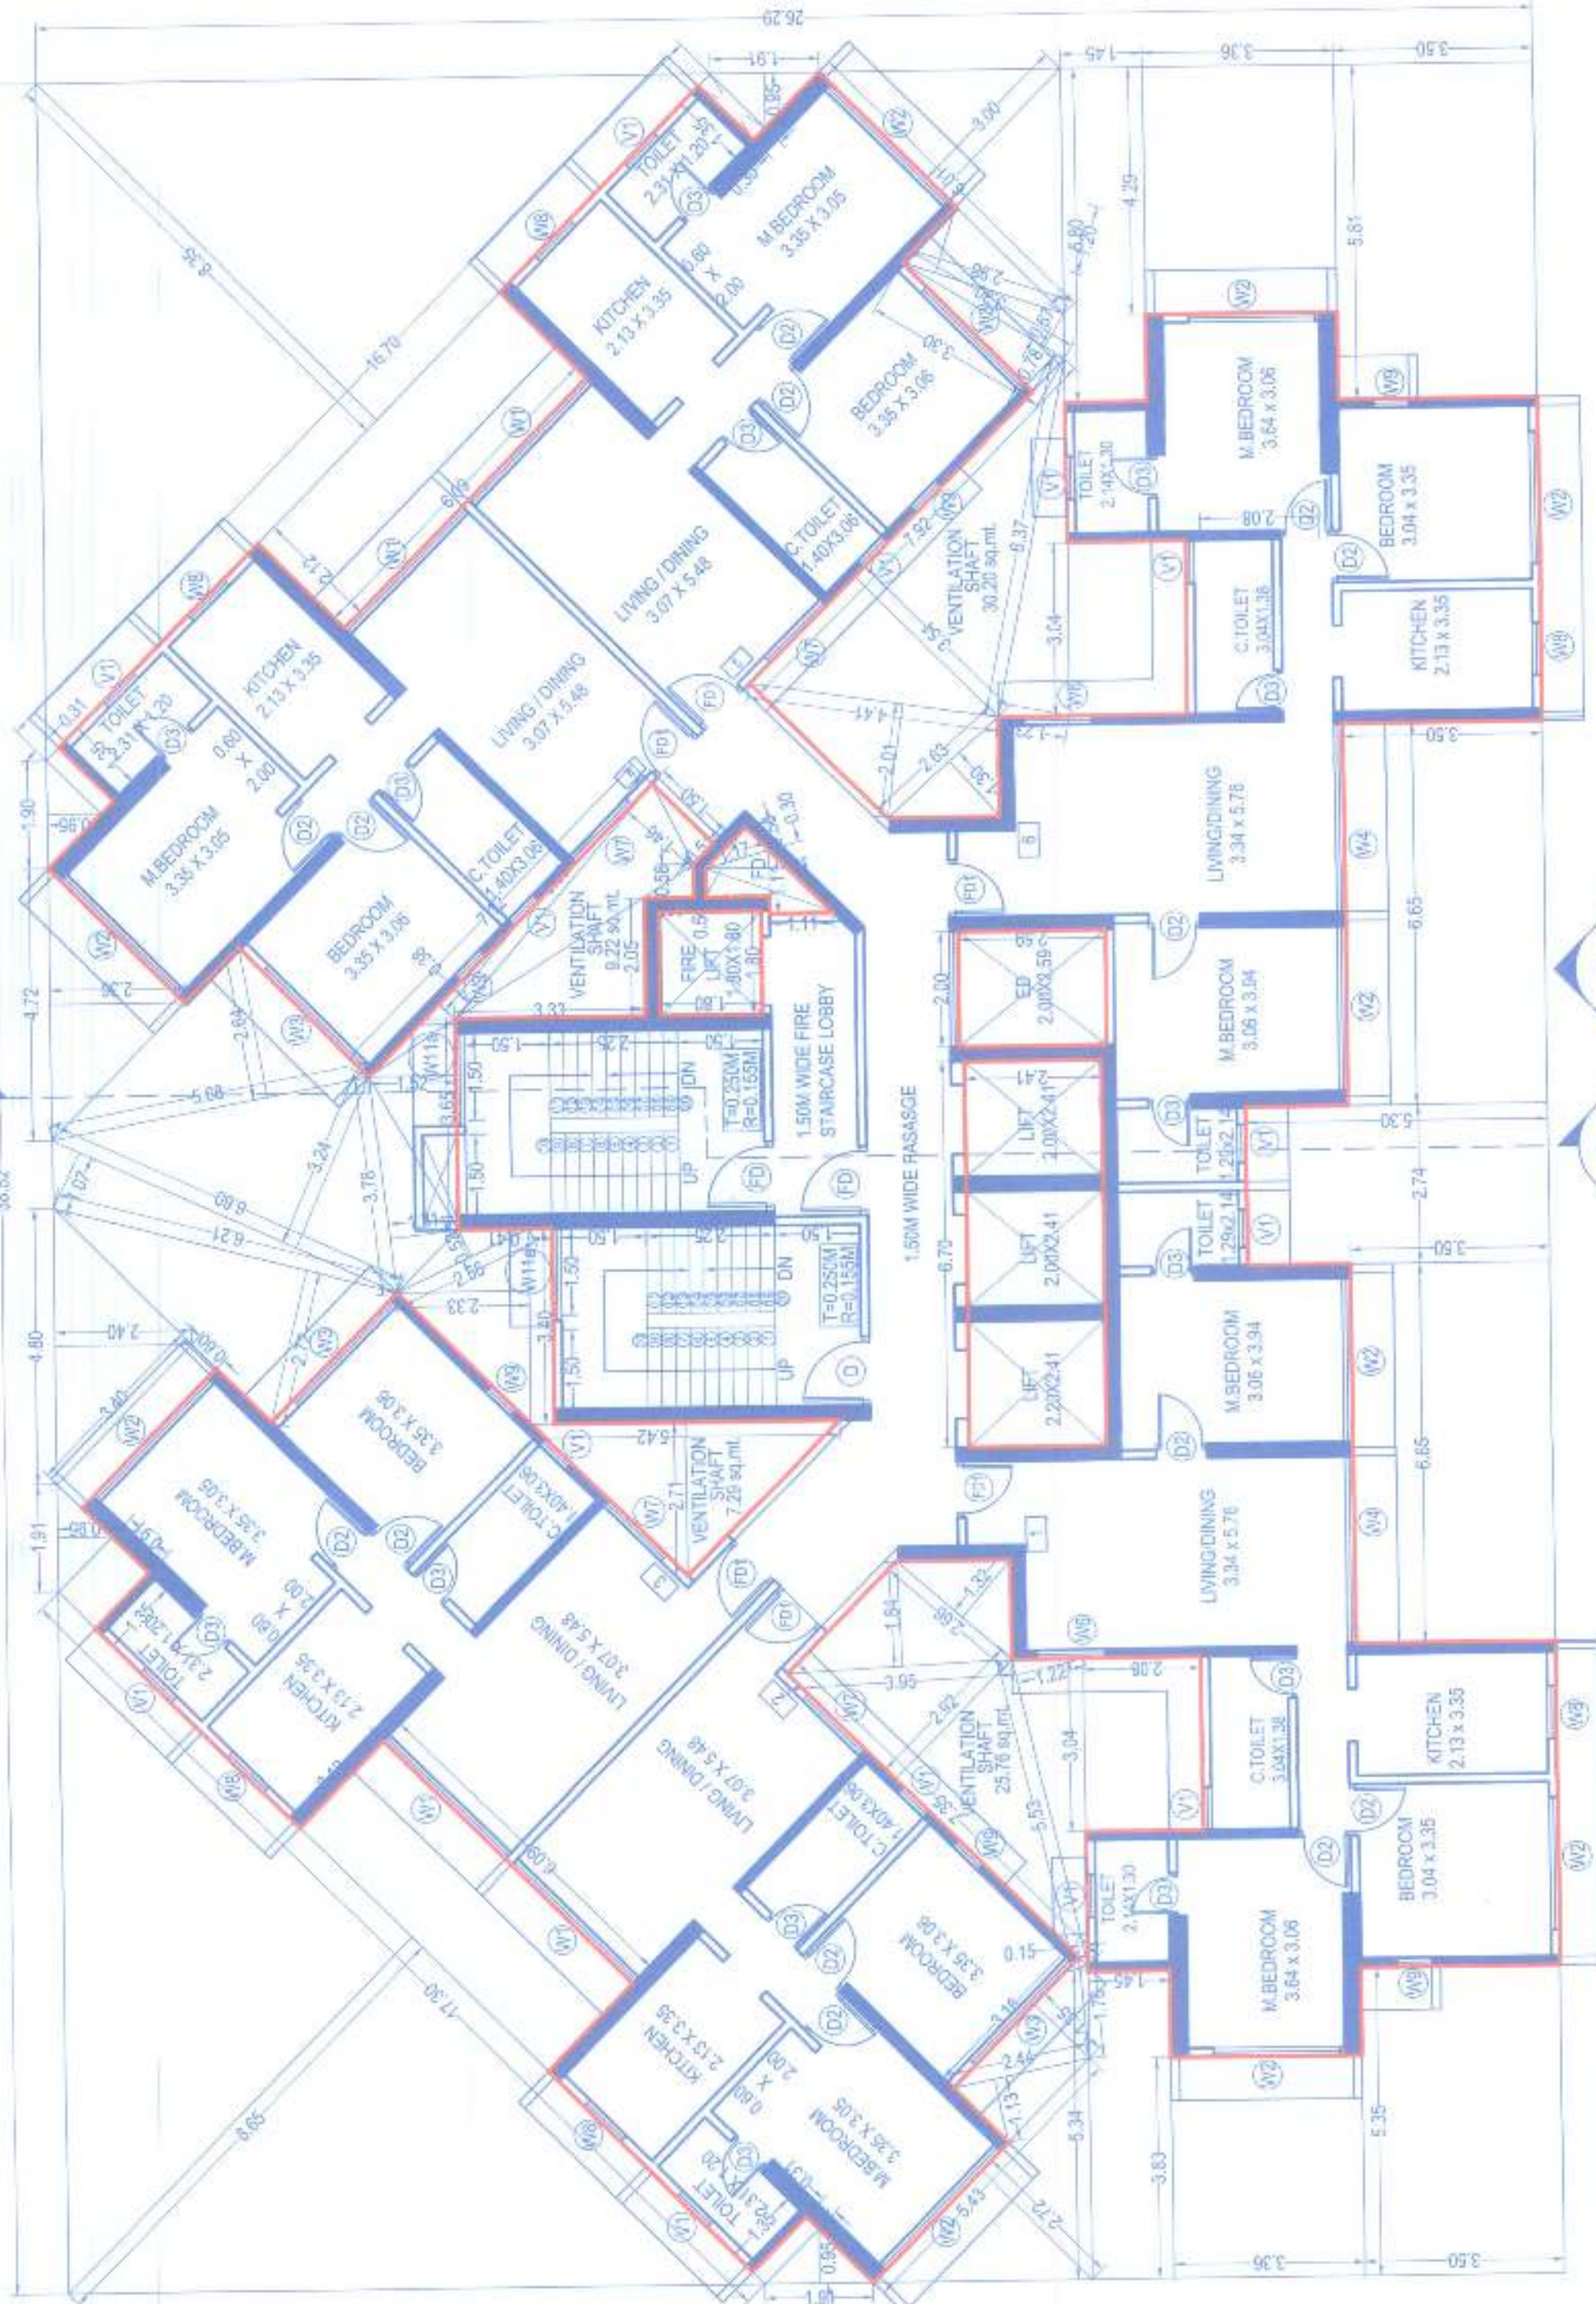

3 TYPICAL 7TH-9TH, 11TH-14TH, 16TH-19TH, 21ST-24TH, 26TH-29TH, 31ST-34TH, 36TH-38TH FLOOR PLAN  
 BUILDING C & D

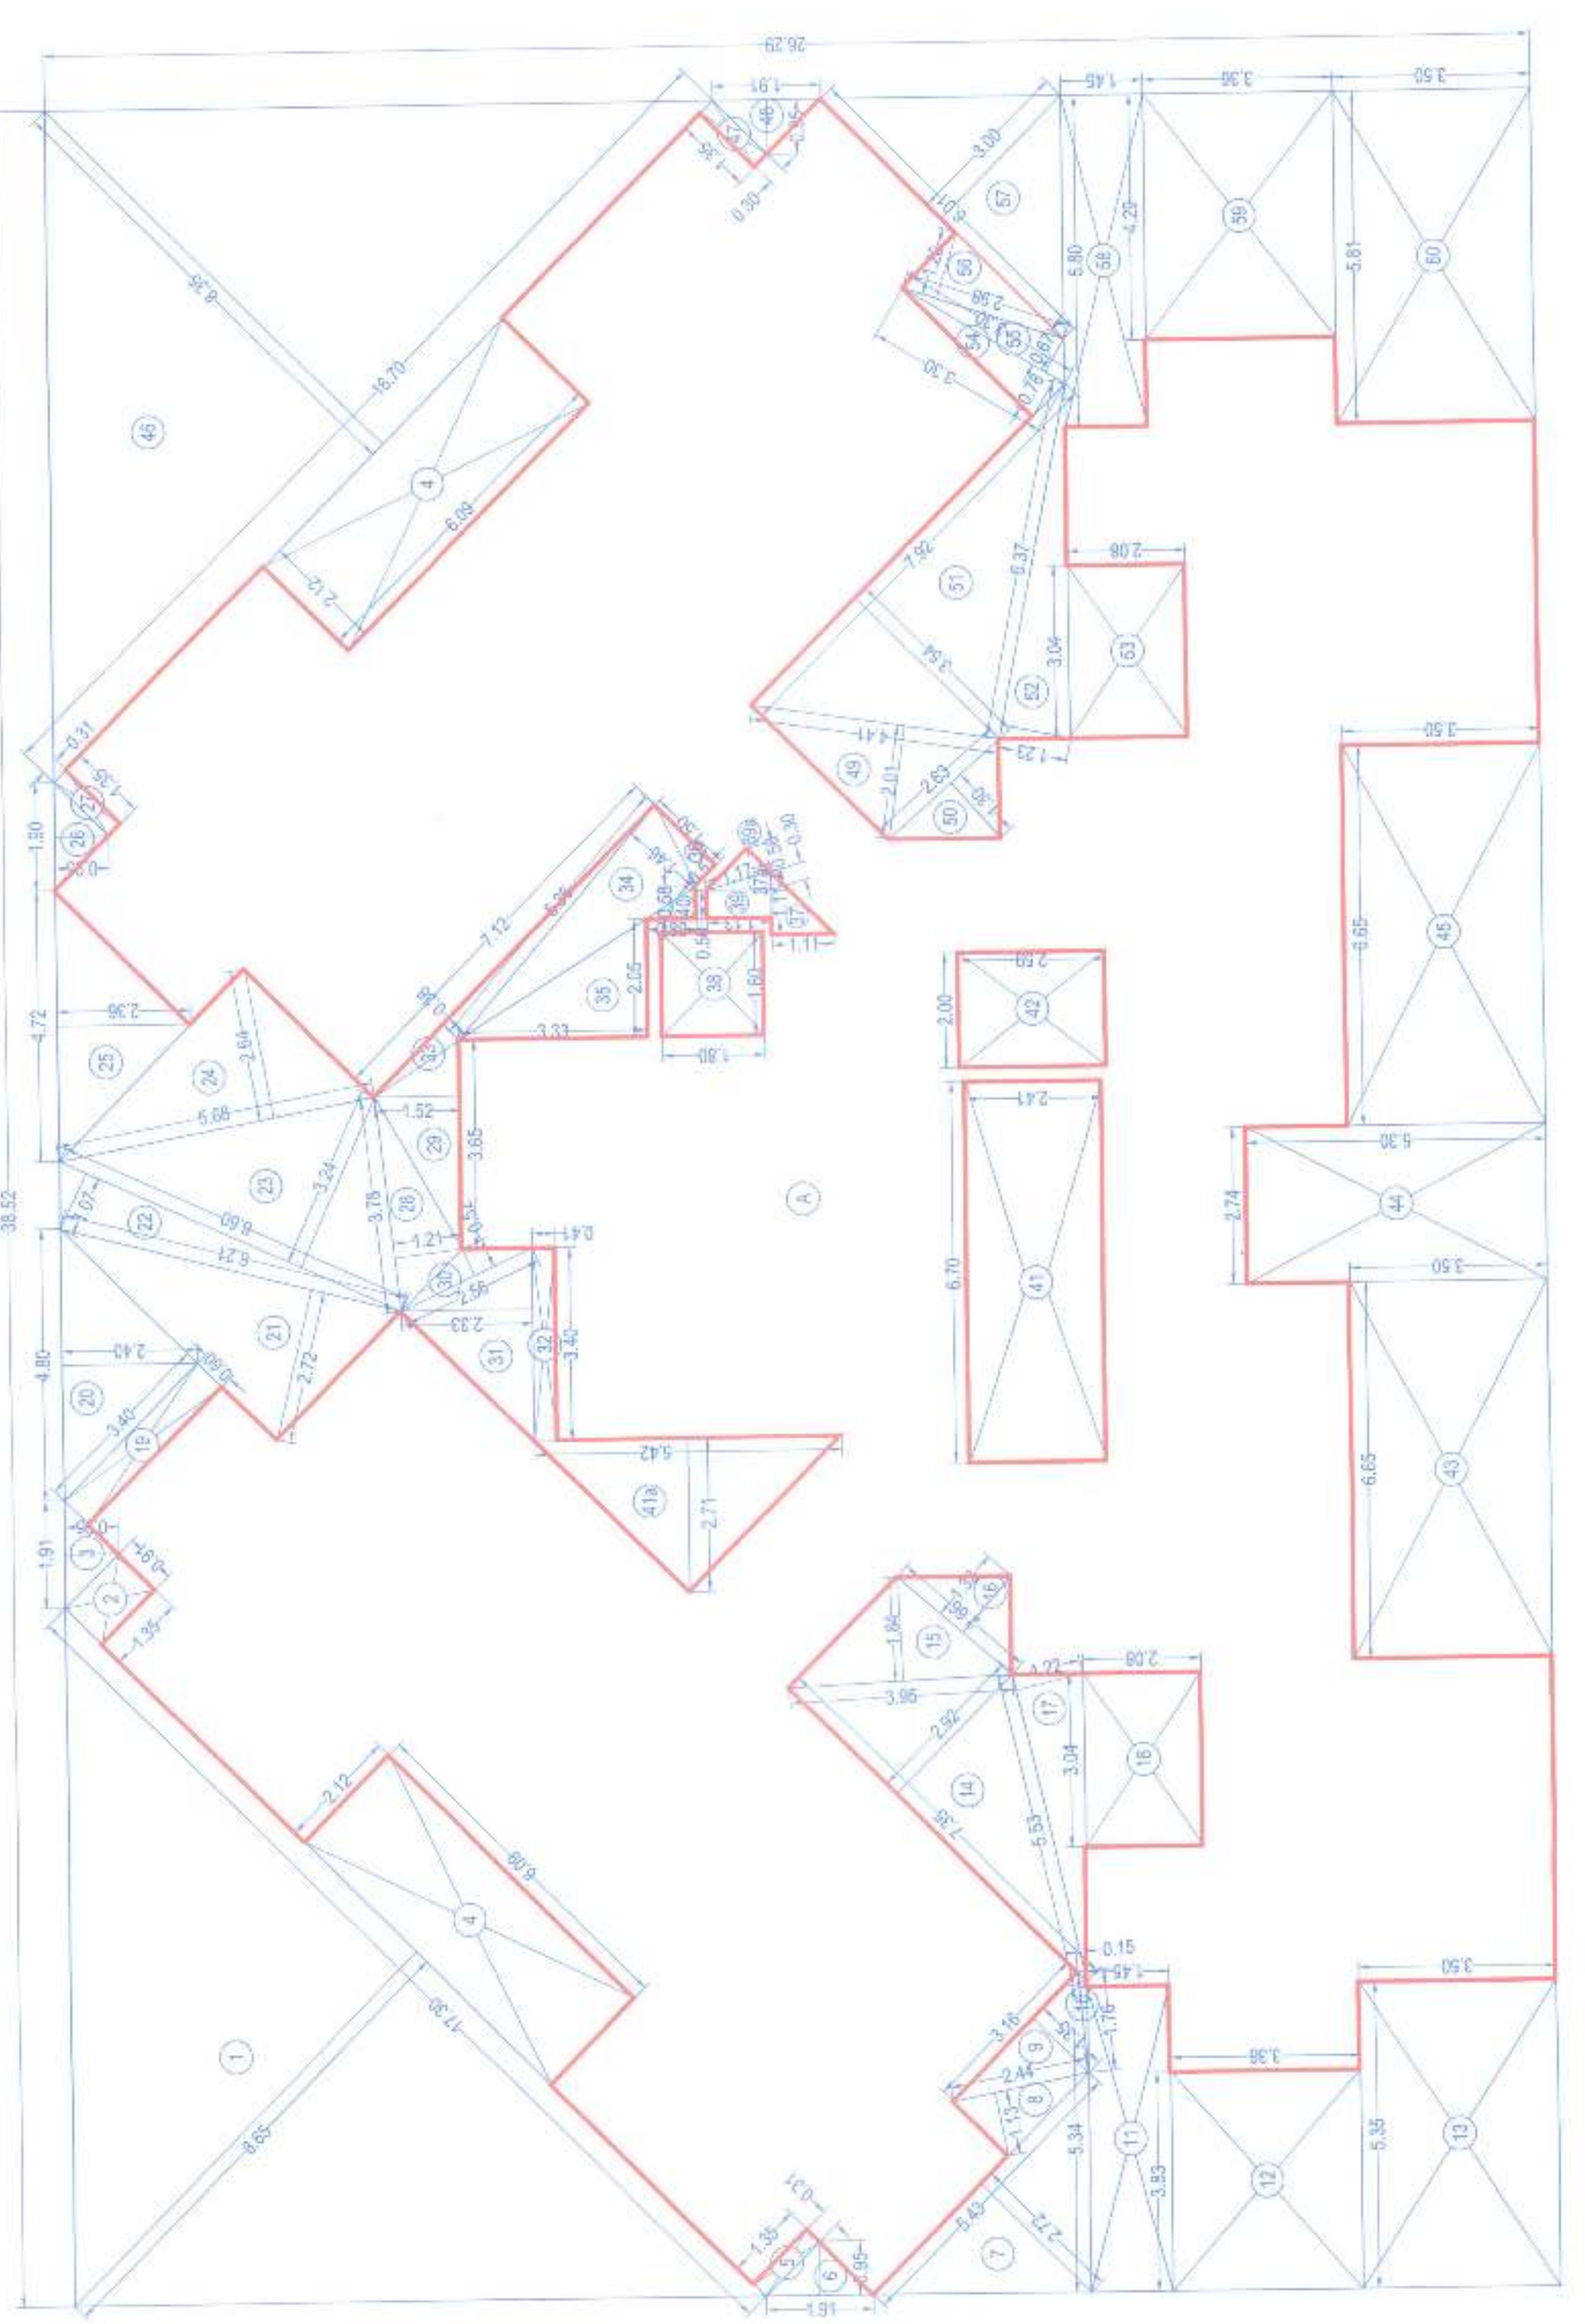

8 AREA DIAGRAM FOR TYPICAL 7TH-9TH, 11TH-14TH, 16TH-19TH, 21ST-24TH, 26TH-29TH, 31ST-34TH, 36TH-38TH FLOOR  
 BUILDING C & D

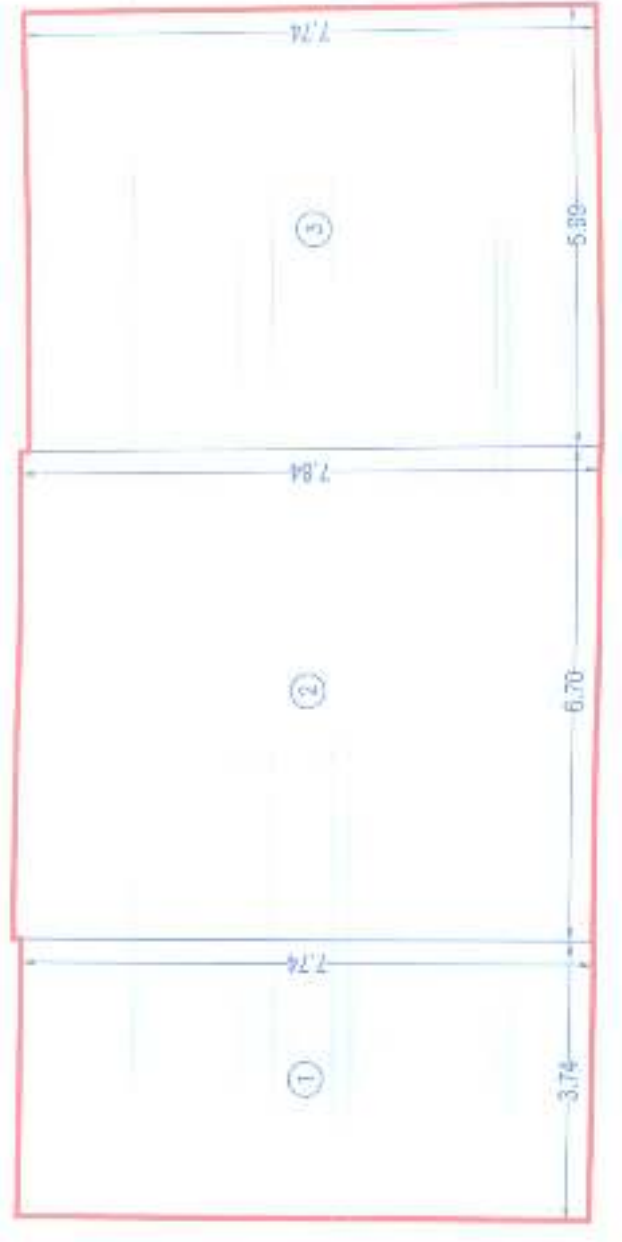


2 FITNESS CENTRE AREA DIAGRAM  
 BUILDING C & D

BUILT UP AREA CALCULATION	
FITNESS CENTRE 5TH FLOOR - BUILDING C & D	
1	23.41 X 19.18 X 1 NO = 449.00 SQ.MT
2	6.7 X 7.48 X 1 NO = 50.16 SQ.MT
3	5.09 X 7.74 X 1 NO = 39.40 SQ.MT
TOTAL BUILT UP AREA = 538.56 SQ.MT	


  

BUILT UP AREA CALCULATION	
5TH FLOOR - BUILDING C & D	
A	23.41 X 19.18 X 1 NO = 449.00 SQ.MT
DEDUCTIONS	
1	7.05 X 1.05 X 1 NO = 7.41 SQ.MT
2	3.48 X 4.90 X 1 NO = 17.07 SQ.MT
3	3.48 X 4.90 X 1 NO = 17.07 SQ.MT
4	6.70 X 2.41 X 1 NO = 16.15 SQ.MT
5	2.00 X 2.99 X 1 NO = 5.98 SQ.MT
6	1.84 X 1.57 X 1 NO = 2.89 SQ.MT
7	1.74 X 1.57 X 1 NO = 2.73 SQ.MT
8	1.74 X 1.57 X 1 NO = 2.73 SQ.MT
9	1.50 X 1.17 X 1 NO = 1.76 SQ.MT
10	1.50 X 1.17 X 1 NO = 1.76 SQ.MT
TOTAL DEDUCTION = 221.49 SQ.MT	
TOTAL BUILT UP AREA = 317.07 SQ.MT	

BUILT UP AREA CALCULATION	
TYPICAL FLOOR - 7-9, 11-14, 16-19, 21-24, 26-29, 31-34, 36-38	
A	38.52 X 26.29 X 1 NO = 1012.69 SQ.MT
TOTAL ADDITION (NO)	
1	0.50 X 17.30 X 6.65 X 1 NOS = 74.82 SQ.MT
2	0.50 X 1.91 X 1.35 X 1 NO = 0.65 SQ.MT
3	0.50 X 1.91 X 0.95 X 1 NO = 0.92 SQ.MT
4	2.12 X 6.09 X 2 NOS = 25.82 SQ.MT
5	1.35 X 0.31 X 1 NO = 0.42 SQ.MT
6	0.50 X 1.91 X 0.95 X 1 NO = 0.92 SQ.MT
7	0.50 X 2.44 X 1.13 X 1 NO = 1.38 SQ.MT
8	0.50 X 2.44 X 1.13 X 1 NO = 1.38 SQ.MT
TOTAL DEDUCTION = 468.82 SQ.MT	
TOTAL BUILT UP AREA = 543.87 SQ.MT	

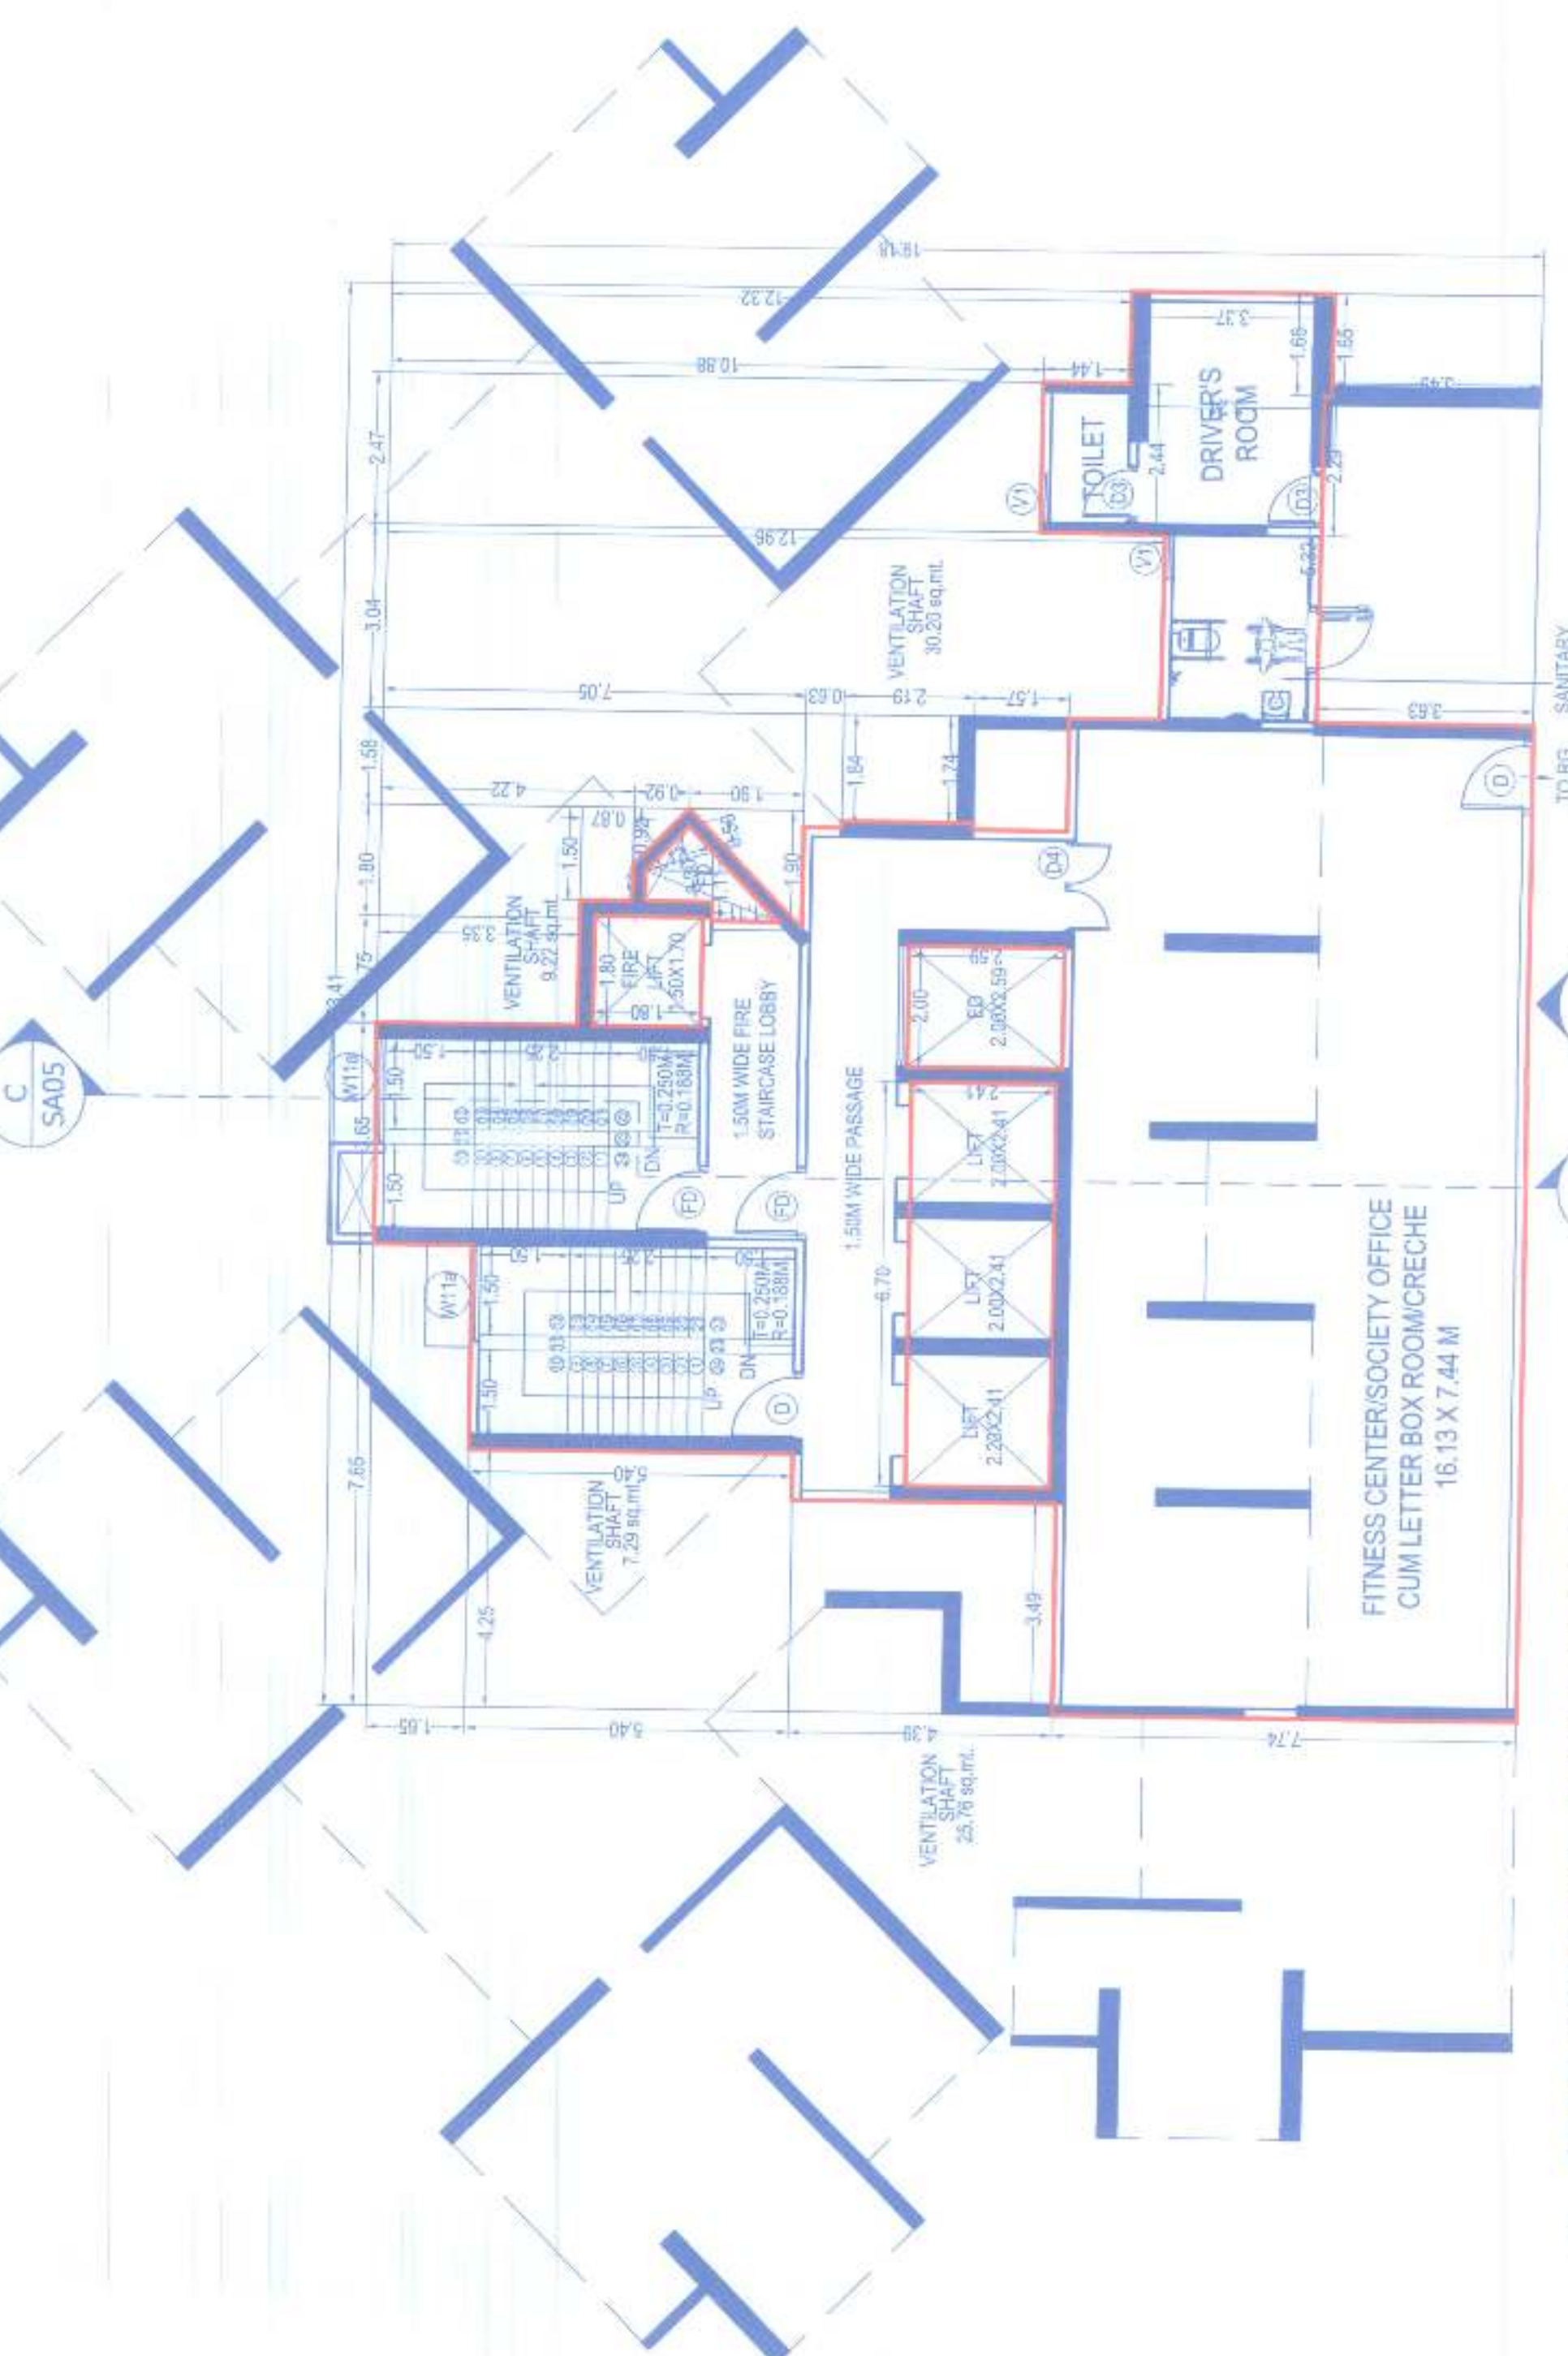


1 5TH FLOOR PLAN - BUILDING C & D

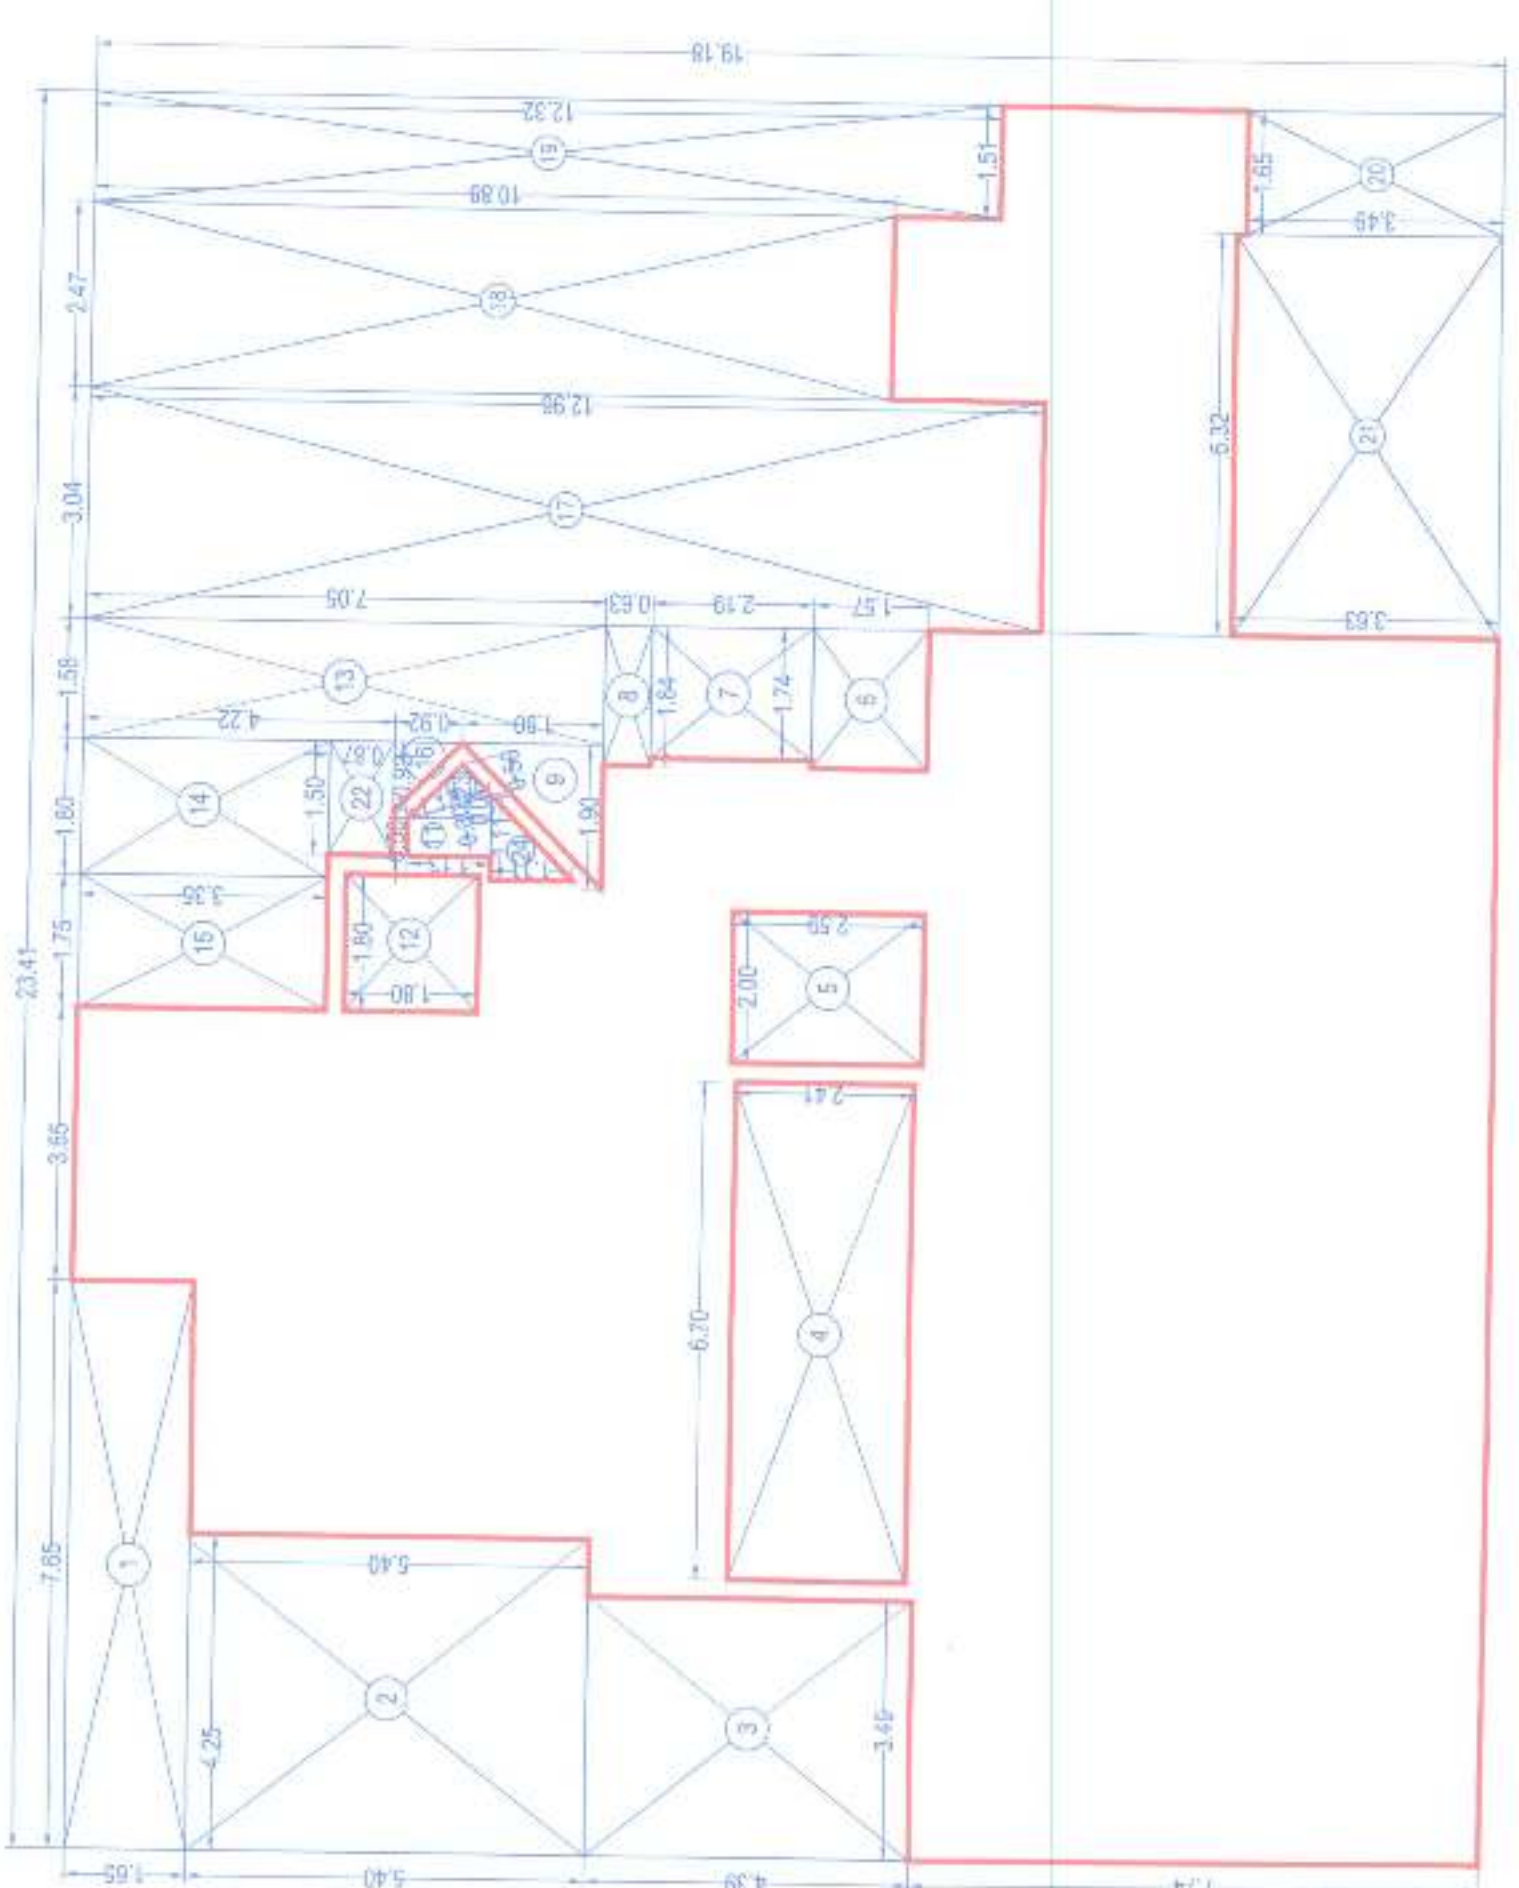

4 DRIVER'S ROOM AREA DIAGRAM  
 BUILDING C & D

6 5TH FLOOR AREA DIAGRAM - BUILDING C & D

5 SANITARY BLOCK AREA DIAGRAM  
 BUILDING C & D

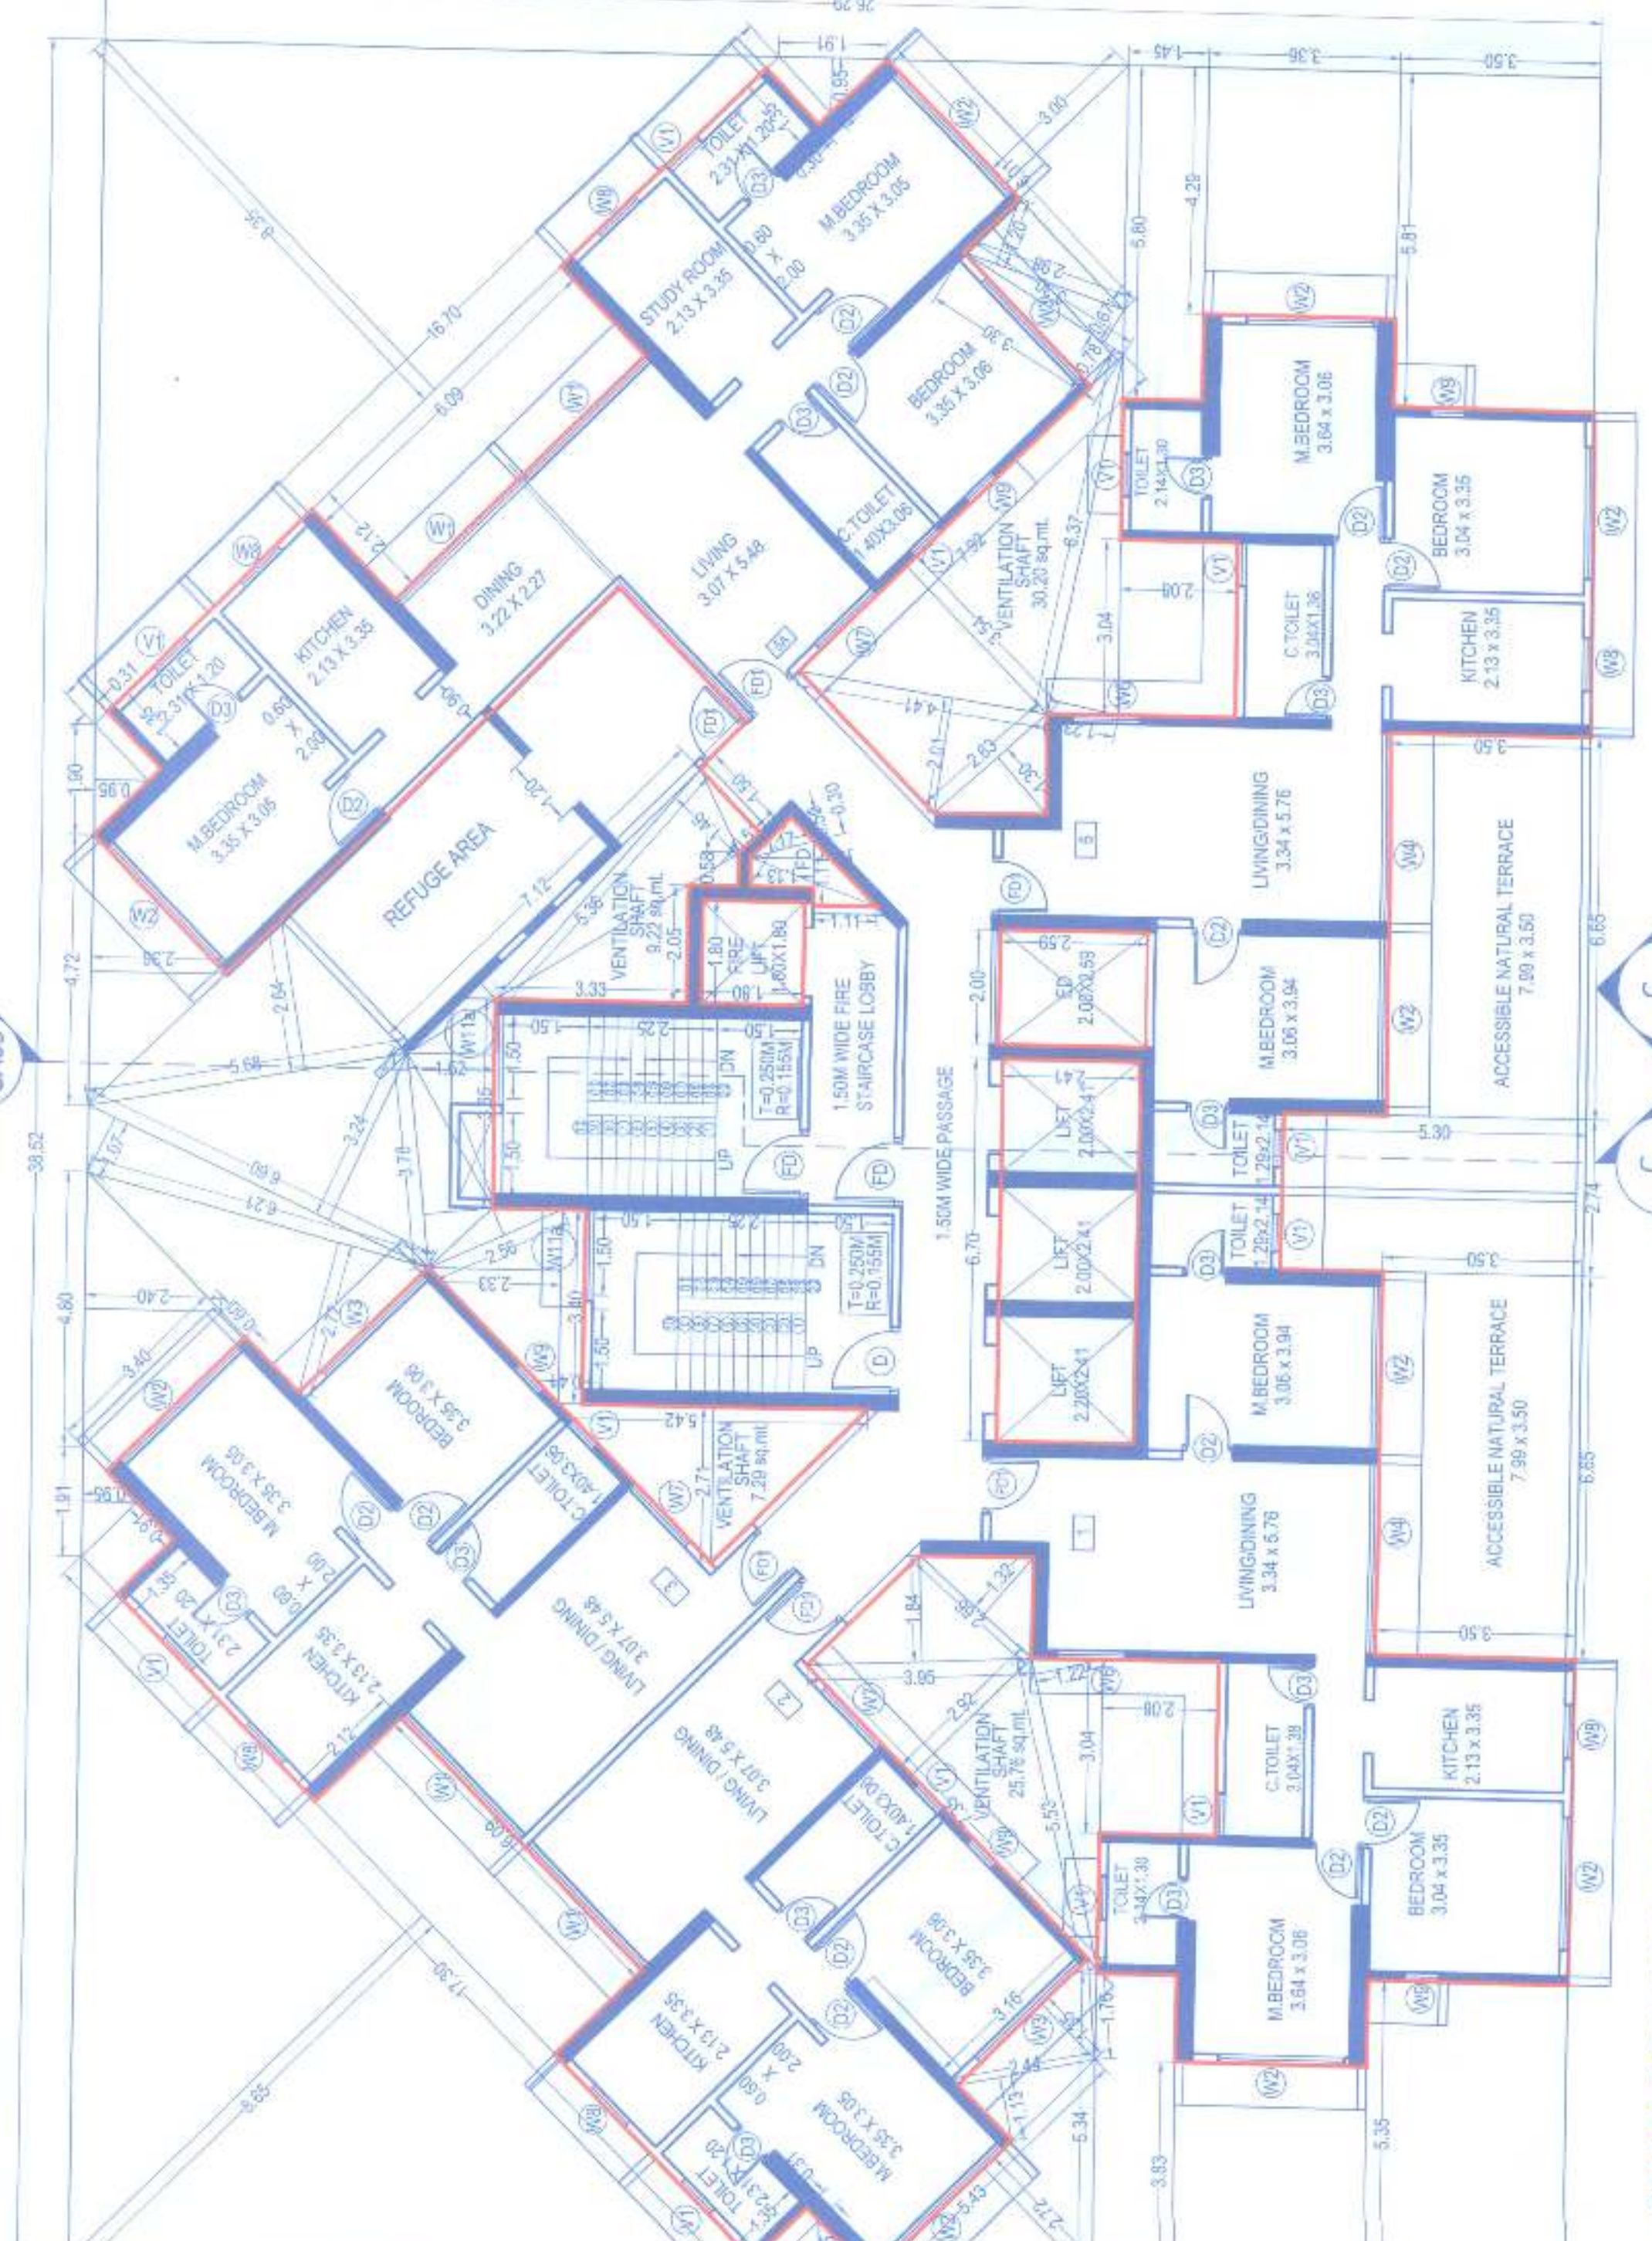

7 6TH FLOOR PLAN - BUILDING C & D

**DESCRIPTION OF PROPOSAL & PROPERTY**  
 PROPOSED RESIDENTIAL COMPLEX ON PLOT BEARING  
 GUT NOS. 51(2), 56 & 57(2), DIGHA, NAVI MUMBAI

**NAME & SIGNATURE OF OWNER**  
 MS. B.K.S. GALAXY REALTORS PVT. LTD. &  
 MS. PROVIDO BUILDERS AND DEVELOPERS

**NAME & SIGNATURE OF ARCHITECT**  
 Ar. Vishal Shah  
 ARCHITECT'S SIGNATURE

**DRG No.** SCALE **DRAWN BY** **CHECKED BY** **DATE**  
 TF/BS/GM-34/31 AS SHOWN SSKH --- 08.04.2023

**THE FIRM**  
 ARCHITECTURE