




123' 6" (37.65m)

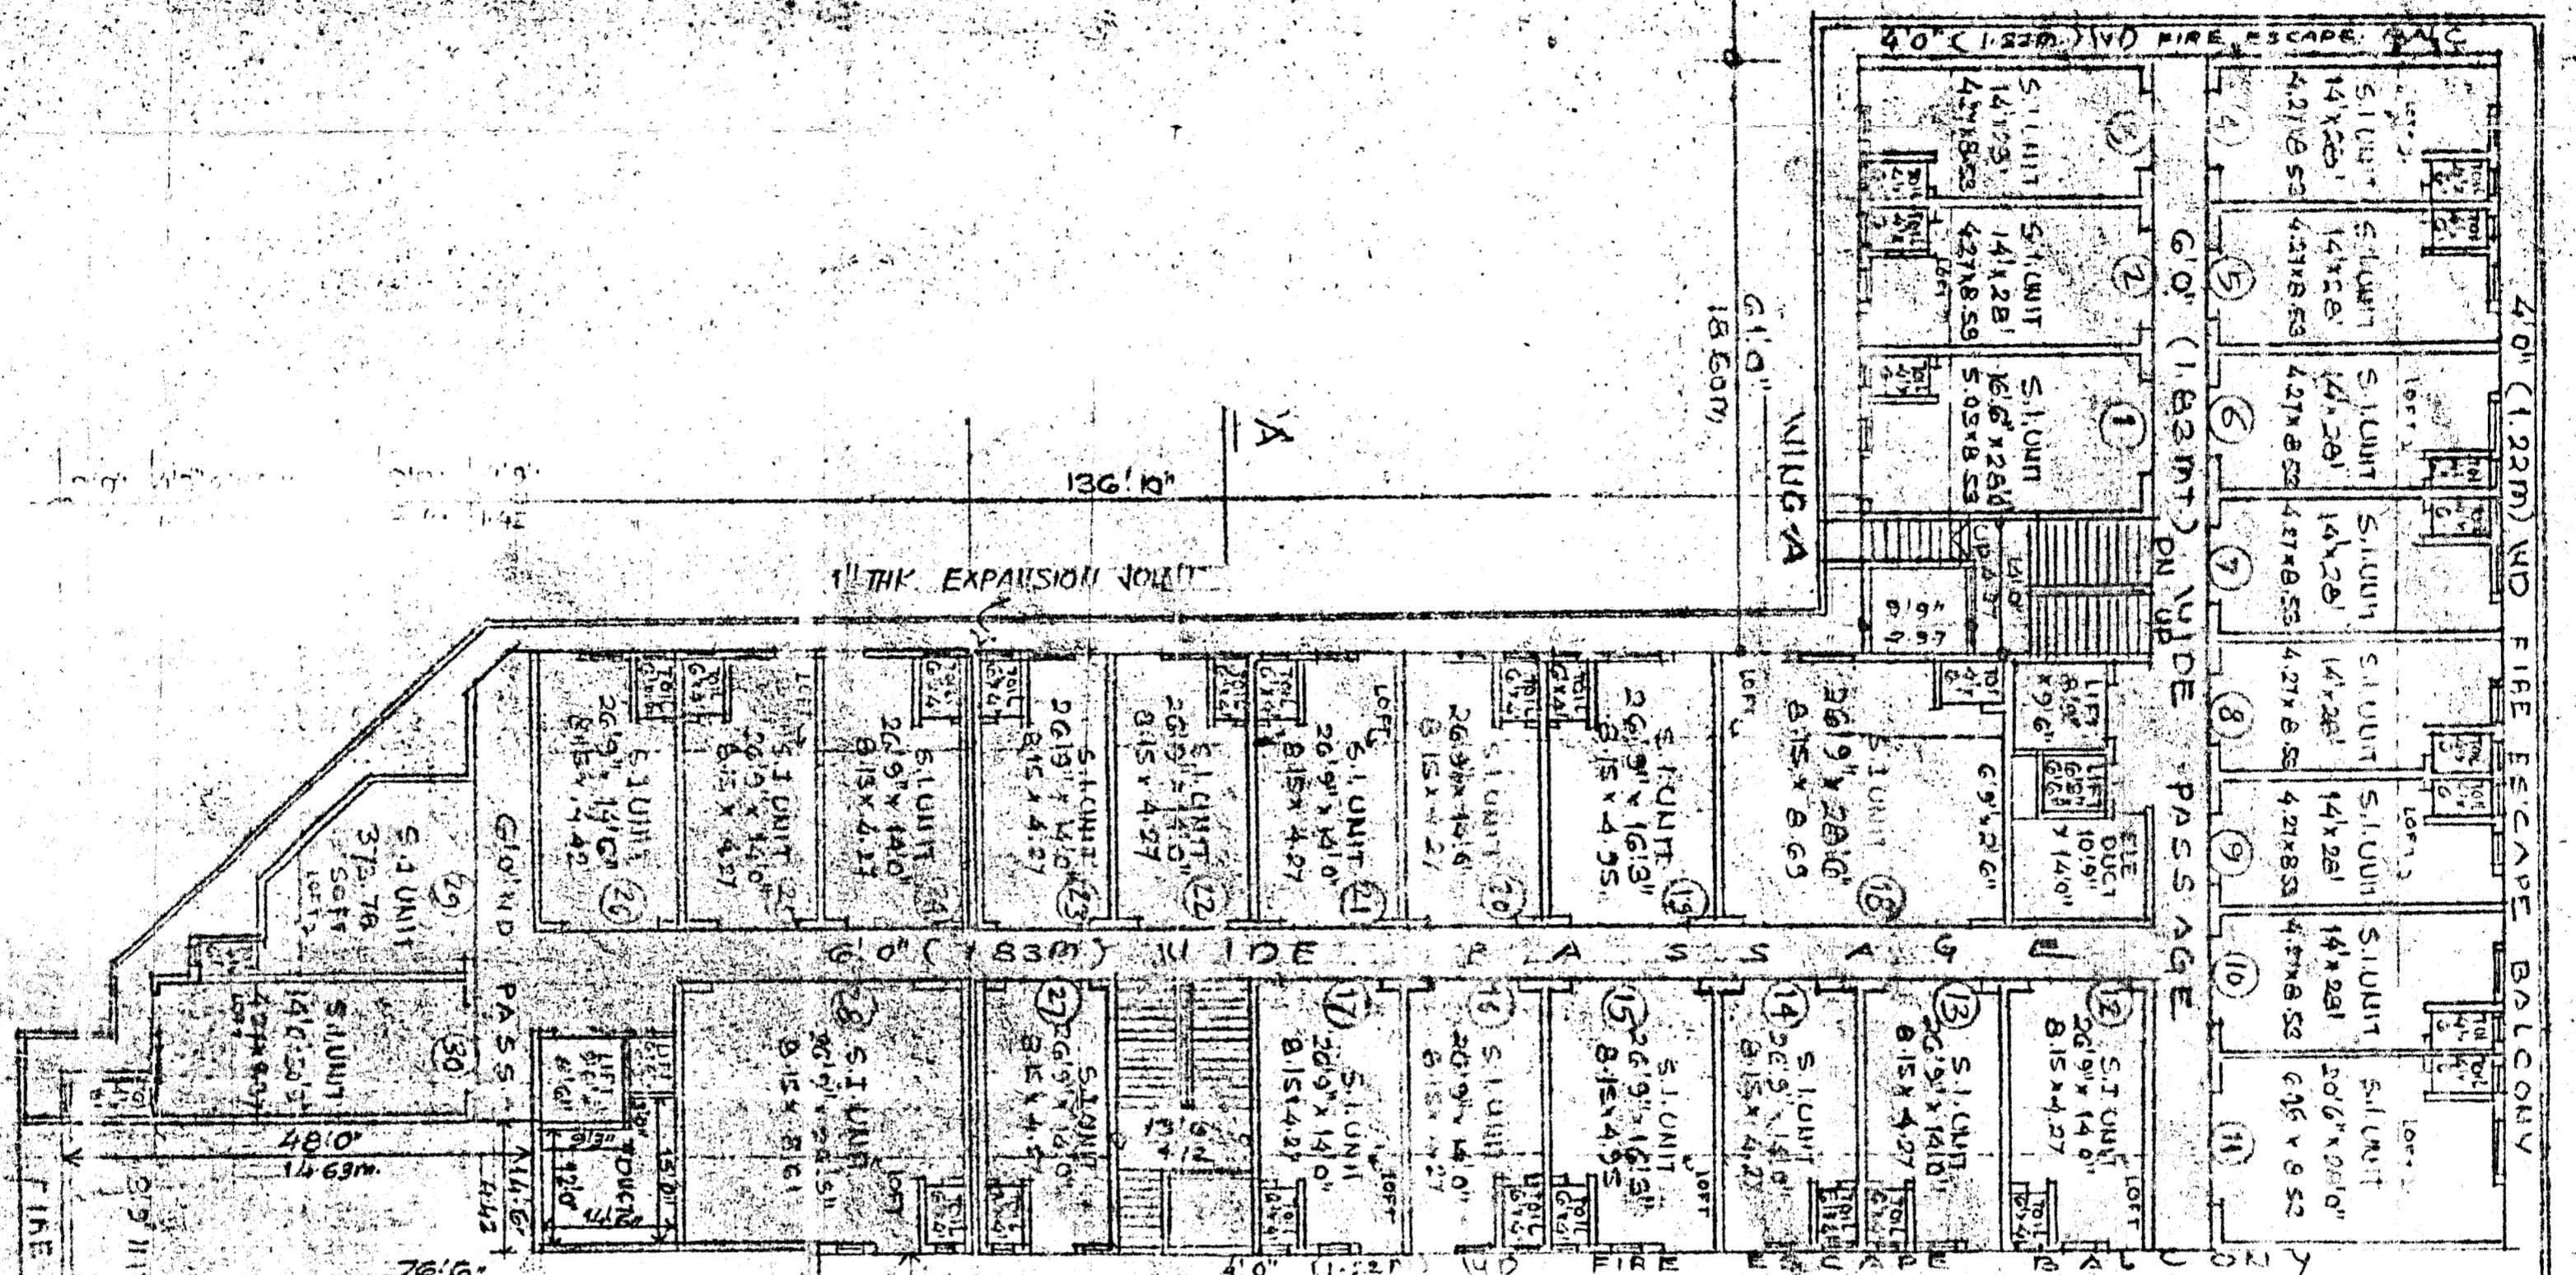

4TH FLOOR PLAN
SCALE: 1/16" = 1'-0"

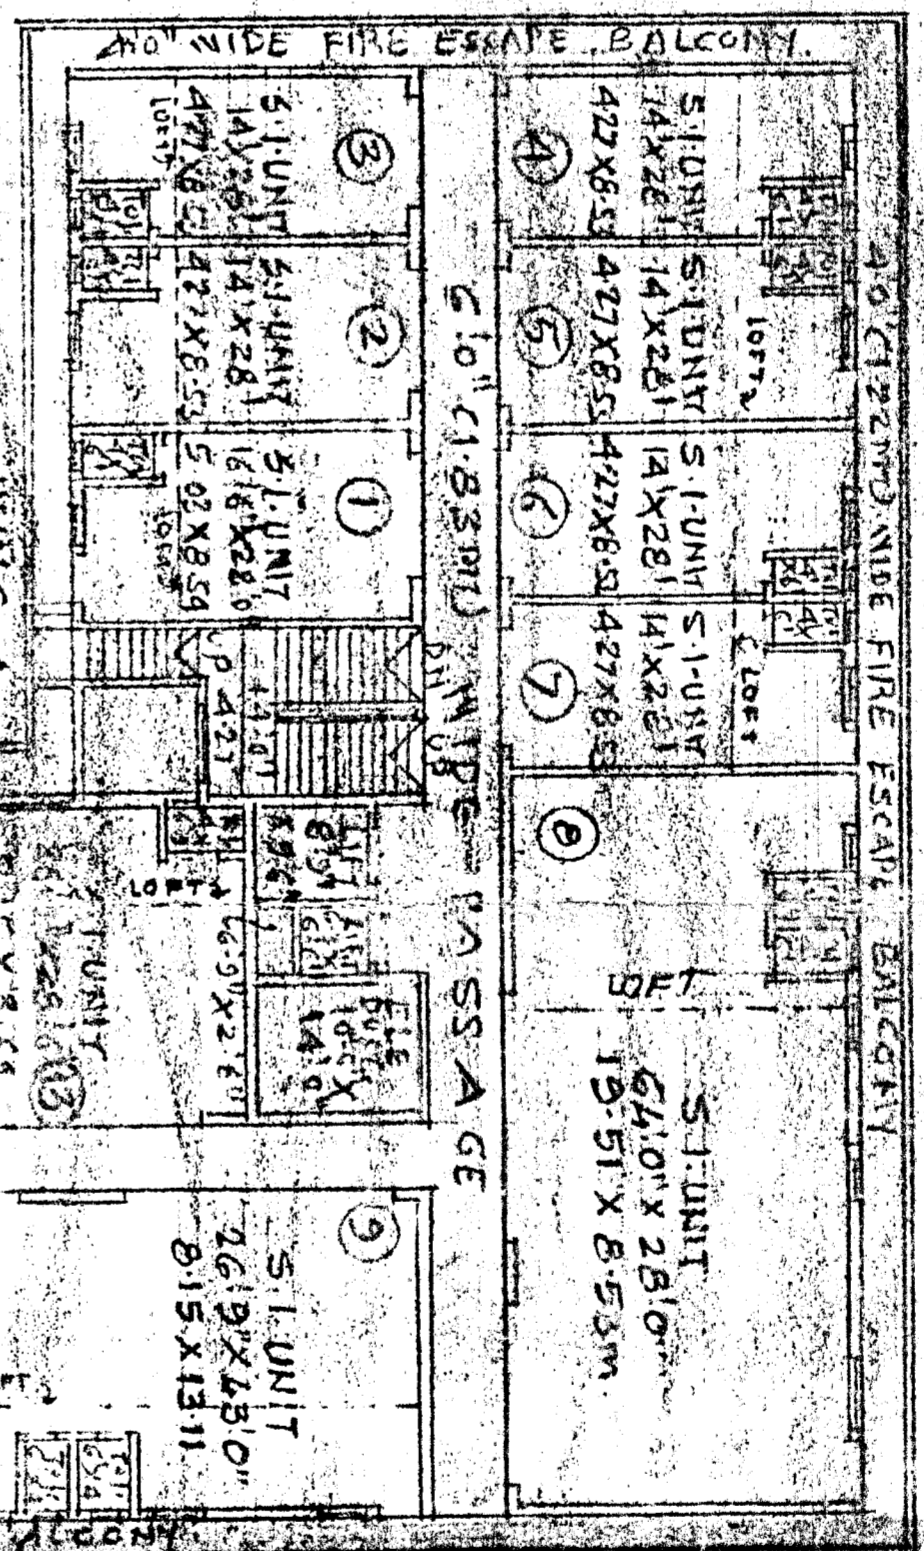

3RD FLOOR PLAN
SCALE: 1/16" = 1'-0"

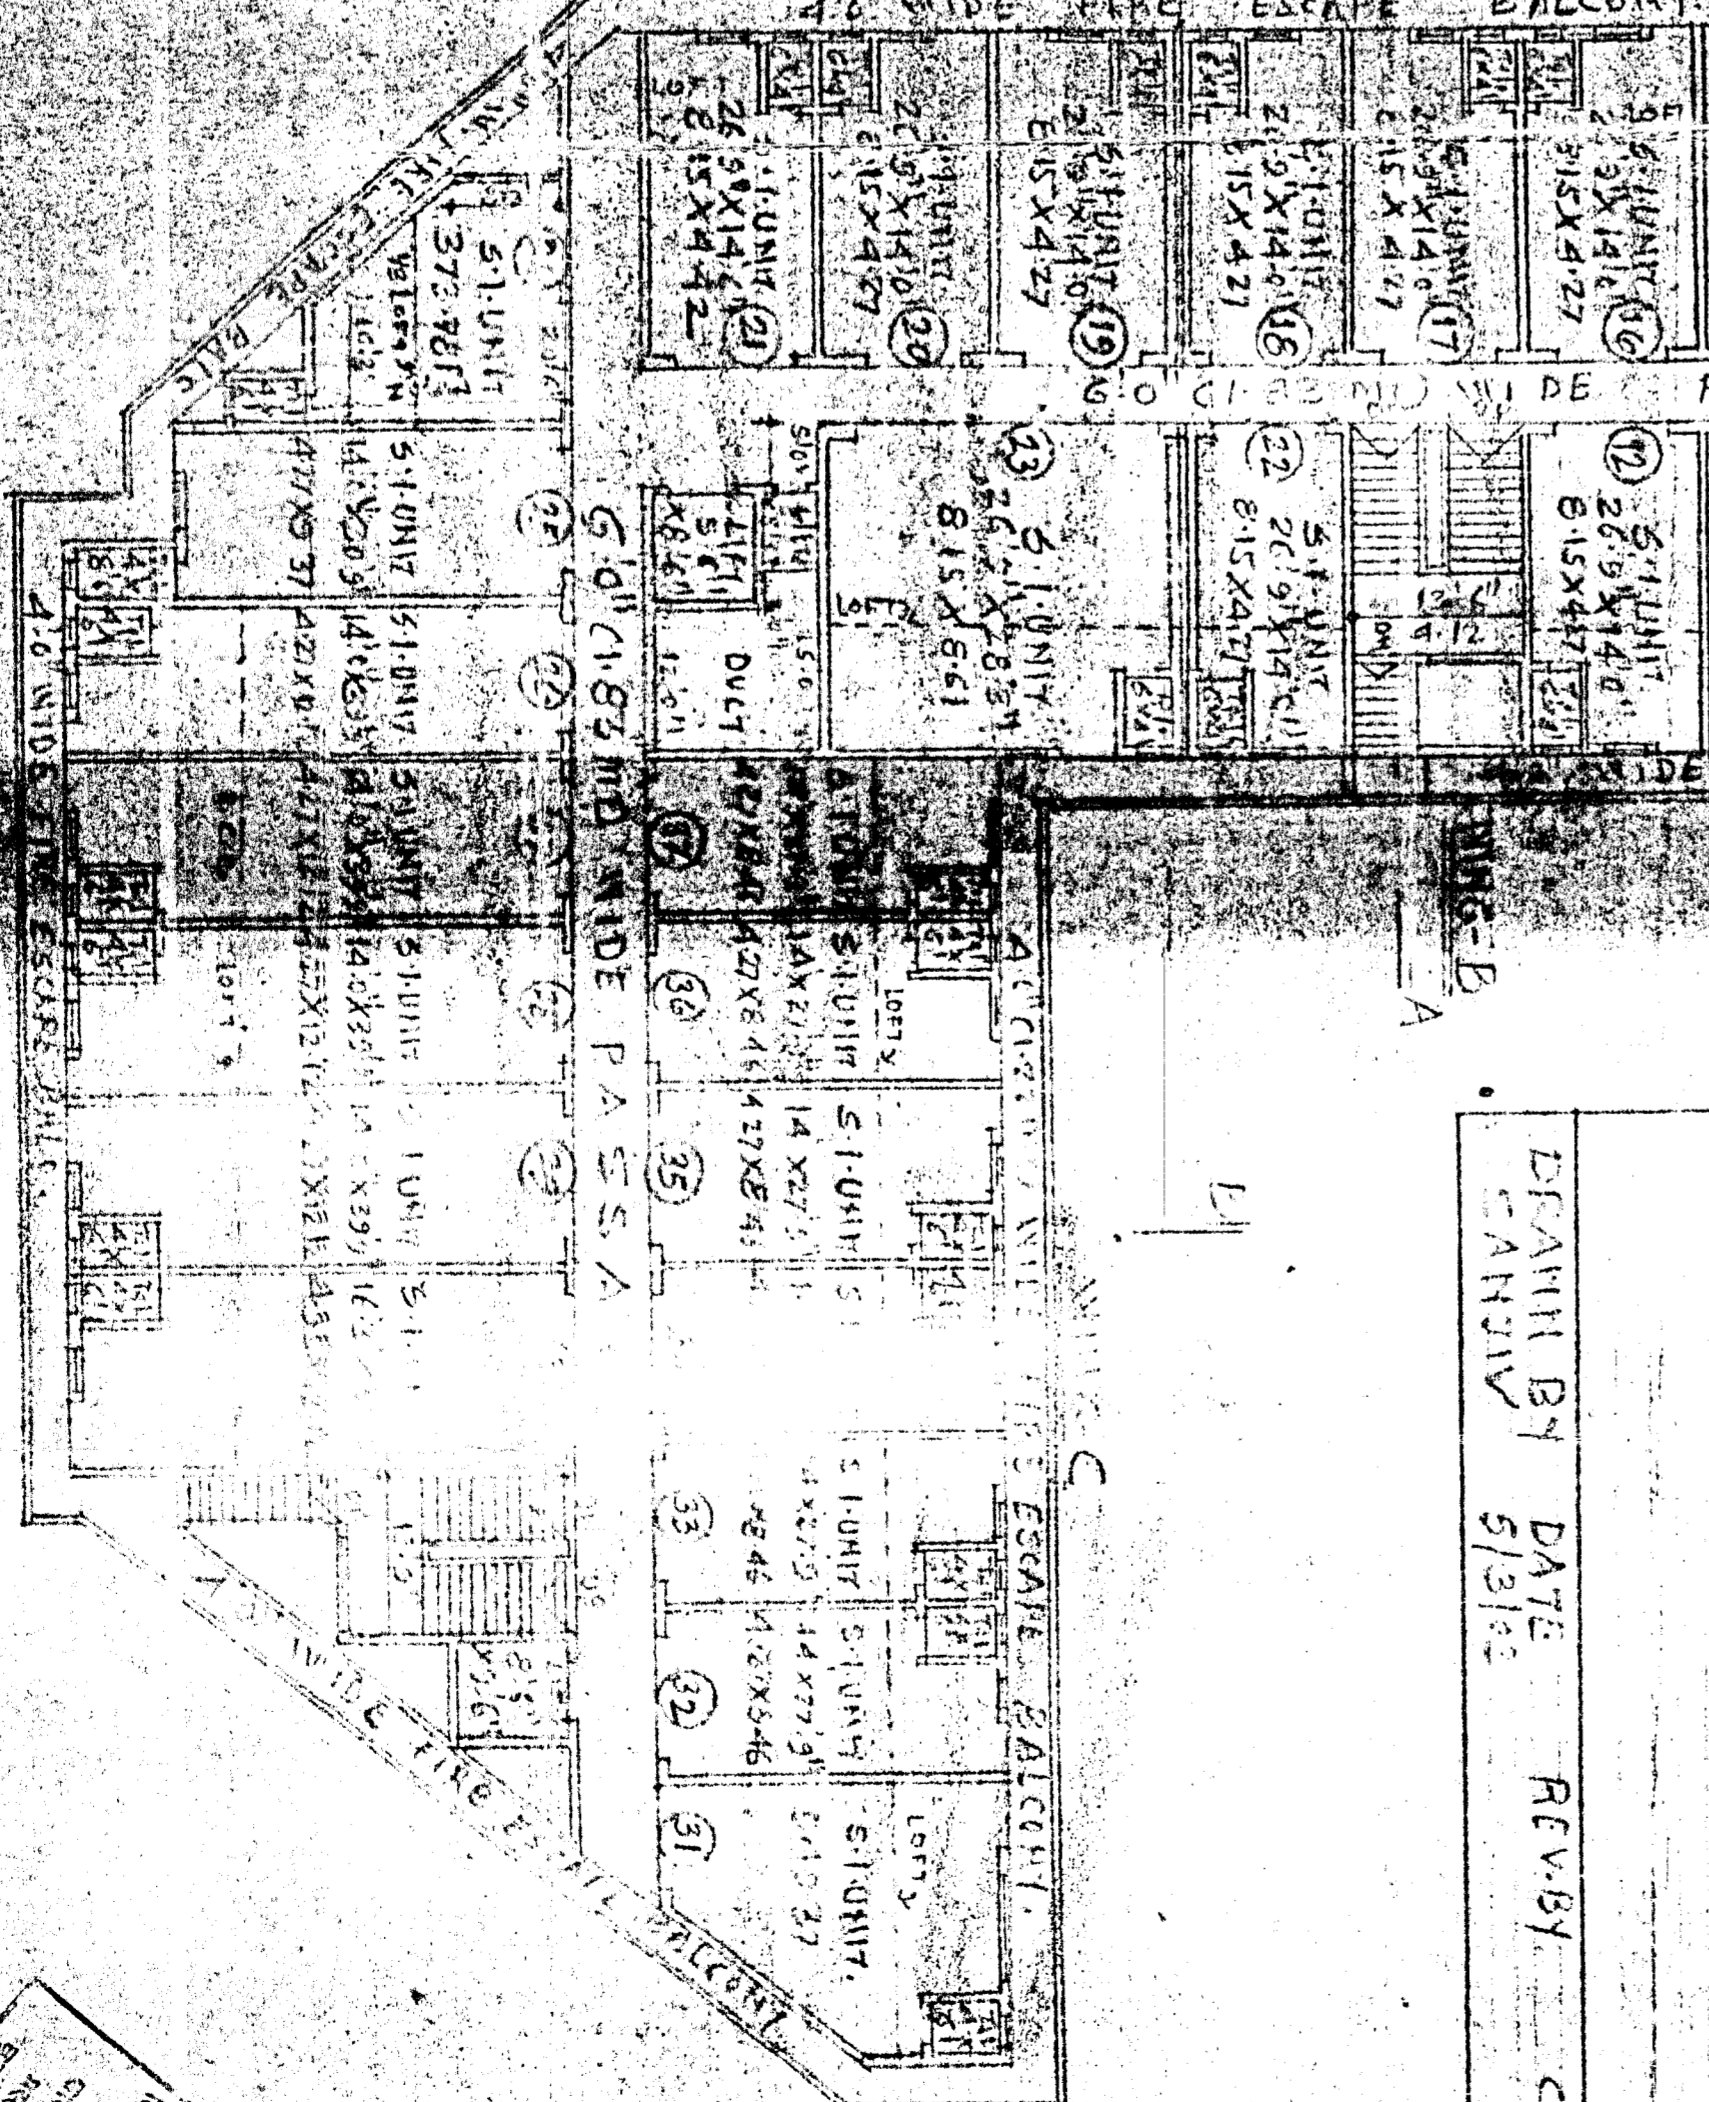

2ND FLOOR PLAN
SCALE: 1/16" = 1'-0"

PROFOLIUM A - B
CONTENTS OF SHEET
3RD FLOOR PLAN & 4TH FLOOR PLAN.

STAMP OF DT OF RECEIPT FROM STAMP OF DT OF APPROVAL OF PLAN
- 7 AUG 2003

THIS CANCELS APPROVAL OF THE PREVIOUS PLANS SANCTIONED UNDER NO. QMR/7494/PP/MS&P DATED 8/11/01

EXECUTIVE ENGINEER (MUNICIPALITY) RAJAHMUNDRAM DISTRICT RAJAHMUNDRAM

DESCRIPTION OF PROPOSAL & PROPERTY
PROPOSED SERVICE INDUSTRIAL BLDG. ON SUB-PLOT-A OF PROPERTY BLK. NO. 14/2, 1ST FLOOR, 401/A/OLD AGE & HOSEA OF VILLAGE-DINDOSHI AT GOREGAON (EAST), DINDIALI.

NAME OF THE OWNER

SRI C. S. KANHEMATTI & SRI SVALLESH YOKA C.A TO DINDIGUNUS CORP. AND OTHERS.

NAME, ADDRESS & SIGNATURE OF ARCHITECT

KALPANA CONSULTANTS PVT. LTD.
ARCHITECT & ENGINEER,
PLOT NO 14, 1ST FLOOR,
JAYANAR NAGAR, S.V. ROAD,
GOREGAON (WEST)
MUMBAI-400 062.

DATE: 5/3/02
DRAWN BY: S/3/02
REVIEW BY: CLK BY:

OWNER SIGNATURE
Date - 11/11/03
Stamp of owner & architect
Stamp of engineer & surveyor
Stamp of municipality