





FRONT ELEVATION

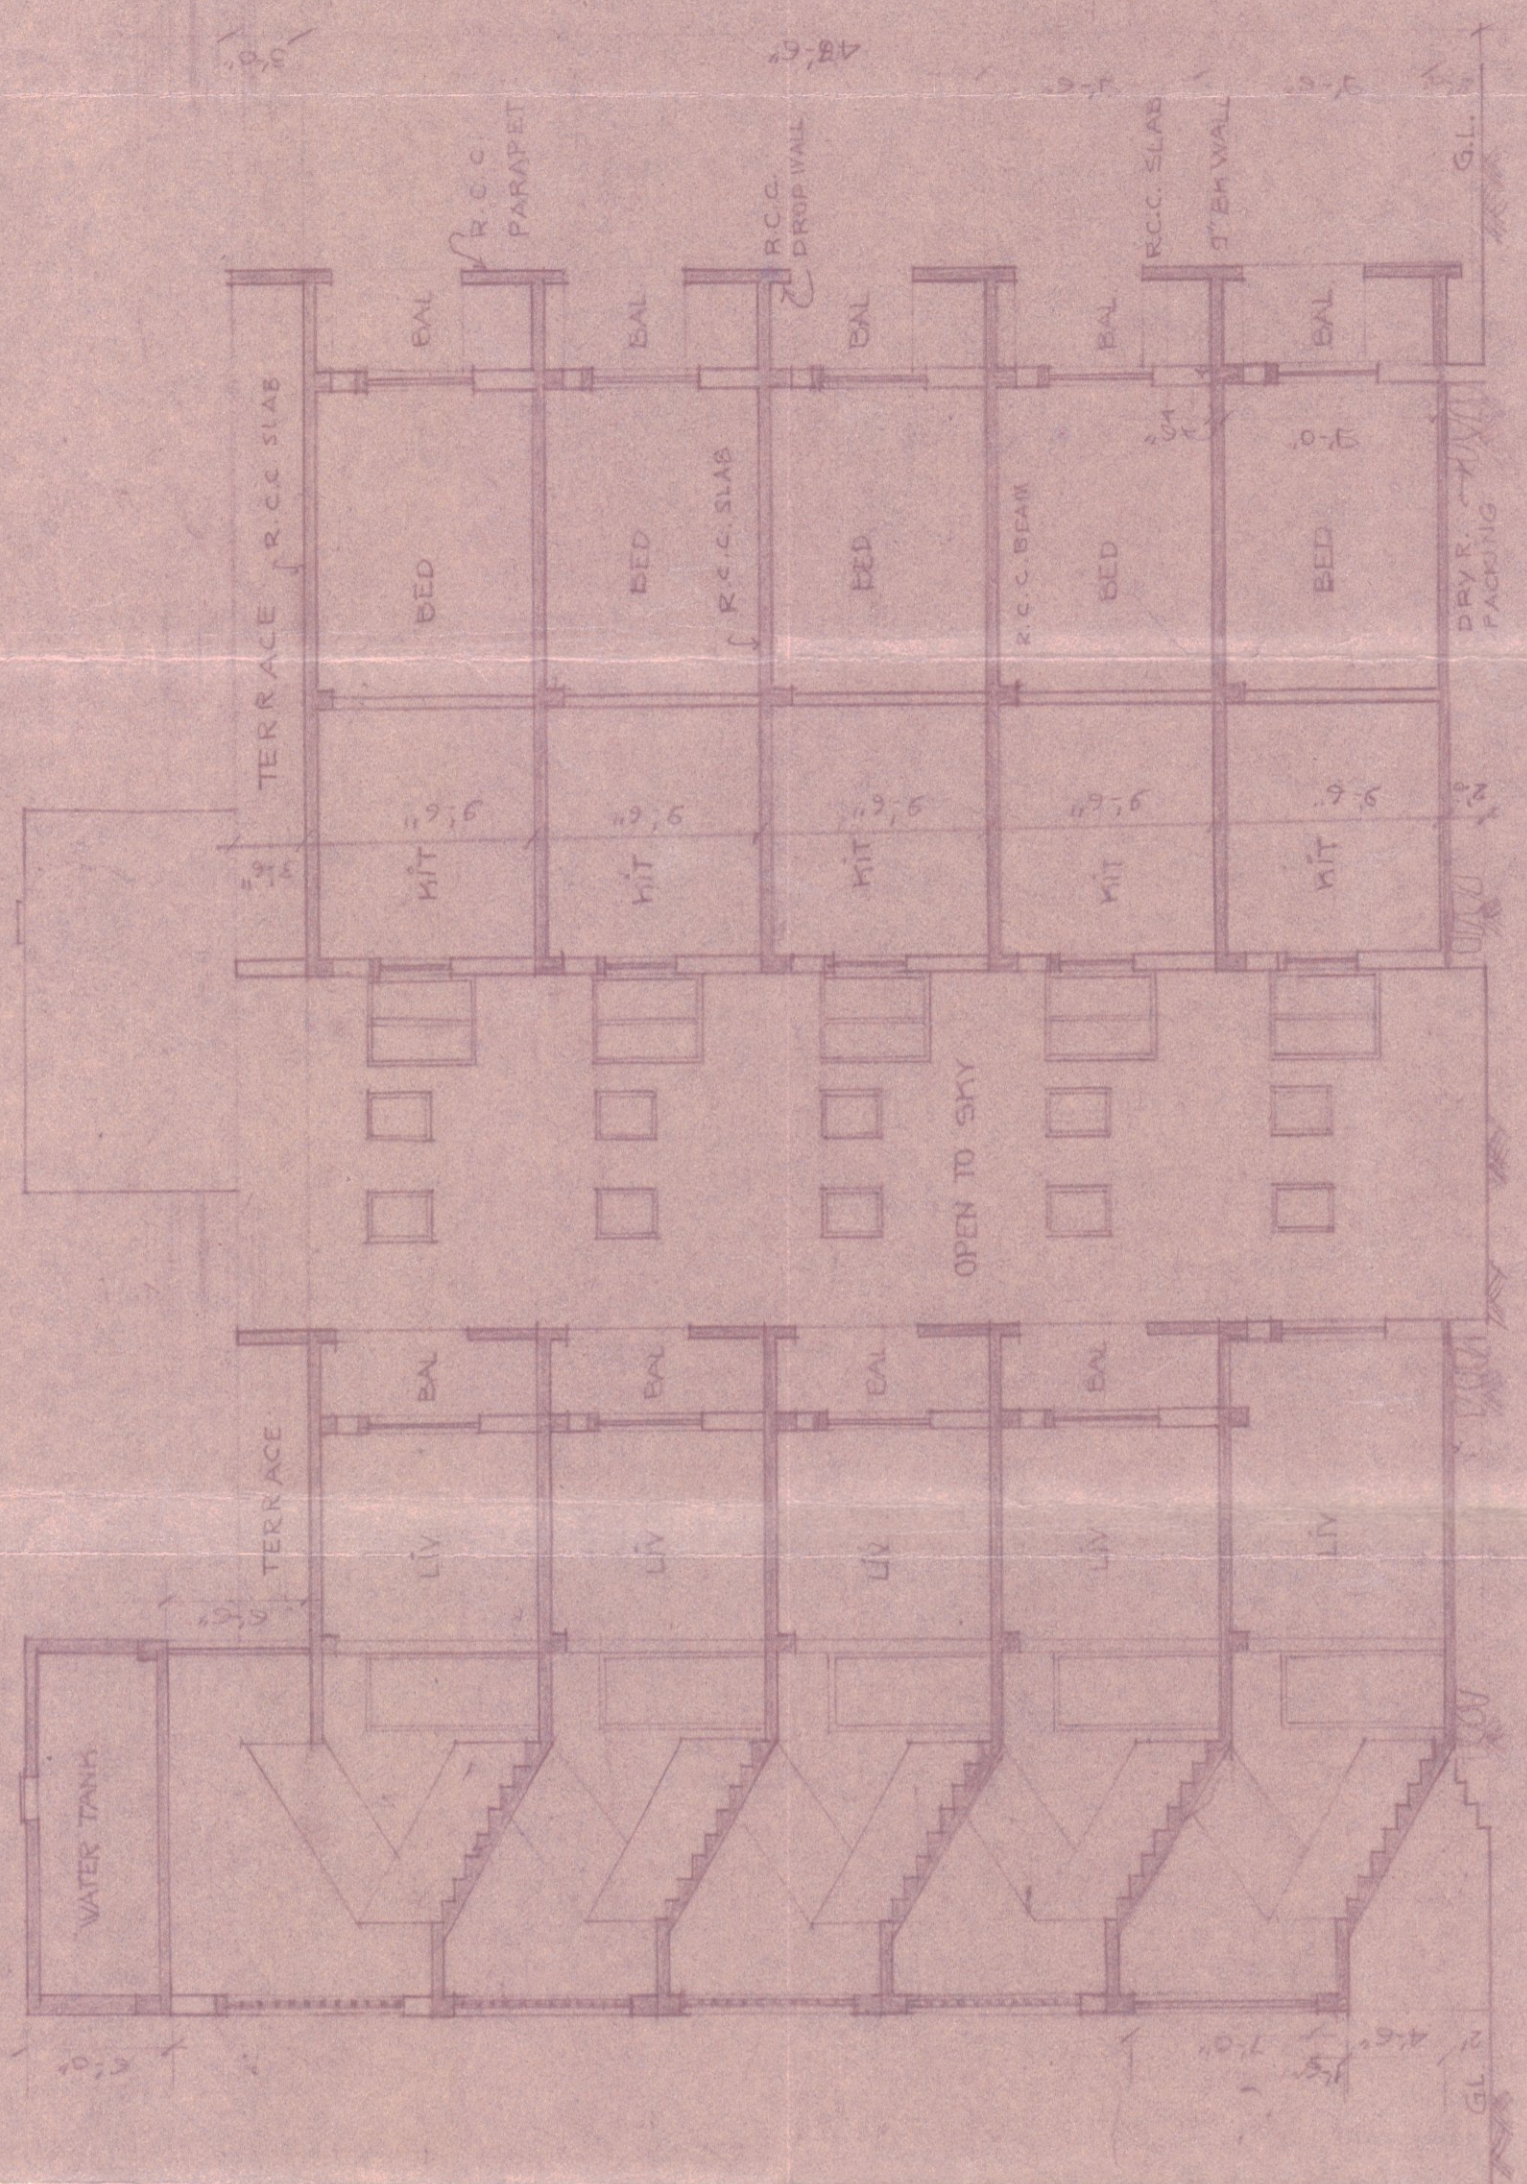

SECTION-AA

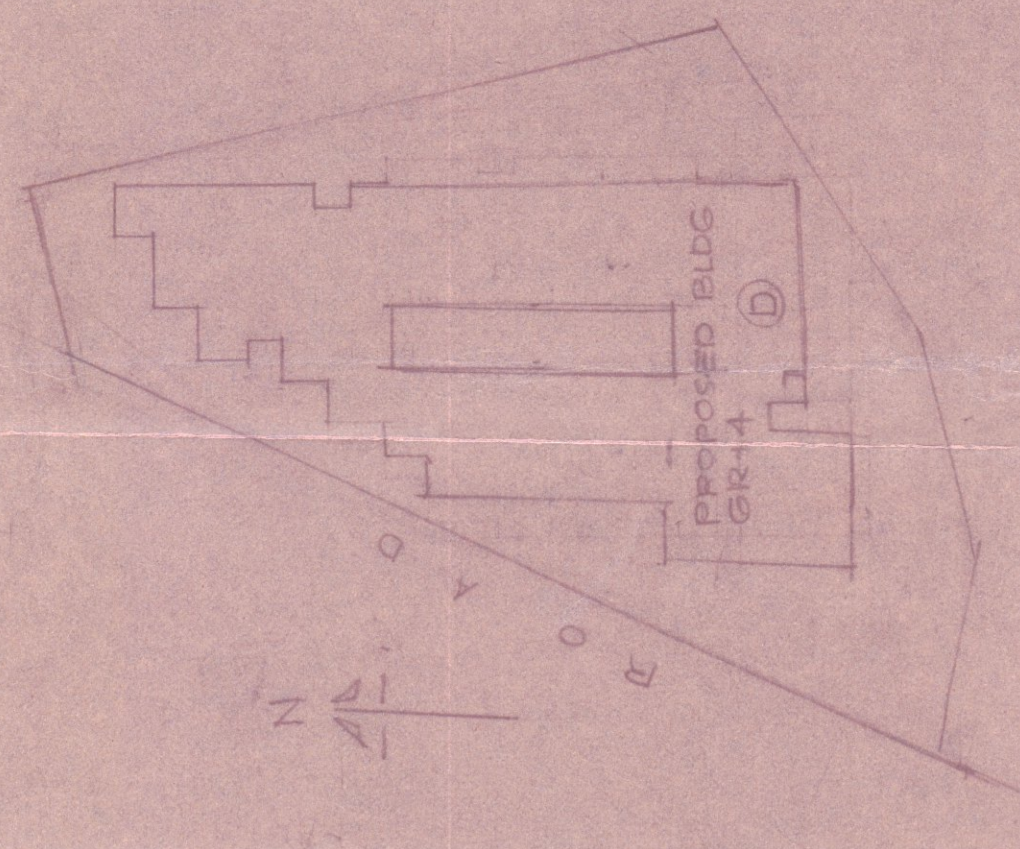

SITE PLAN SCALE-1/8"=1'-0"

AREA STATEMENT

AREA OF THE PLOT	1336.00 SQ YDS
PROPOSED BUILT UP AREA	806.55 S. YDS
AREA OPEN TO SKY	529.45 S. YDS
TOTAL AREA OF THE PLOT	1336.00 S. YDS


NOTES
 BOUNDARY OF THE PLOT SHOWN RED.
 PROPOSED WORK SHOWN IN PINK.
 DRAINAGE LINE SHOWN IN YELLOW.

A TRUE COPY OF THE PLANS SANCTIONED BY THE MUNICIPAL CORPORATION OF BOMBAY VIDE THEIR LETTER No. 1977/1978 Dated 19/11/78


[Signature]
 A. H. SAKRA, I. I. T. ARCHITECT
 1, HARI DEEP PATEKAR ROAD, DOMBIVLI (EAST), DIST. THANA

PROPOSED BLDGS A B C D E F ON S.NOS 52 H.NO-2 (PT) AND 3 (PT), S.NO 54 H.NO 8 (PT), S.NO-123 H.NO-3 (PT) AND 4 (PT), MOJJE DOMBIVLI, TAL. KALTN DIST. THANE FOR S/SHRI SHRINIWAS RAMCHANDRA KULKARNI, GOVIND VISHNU SHEVDE AND GANGADHAR F MORE AND OTHERS.

SCALE

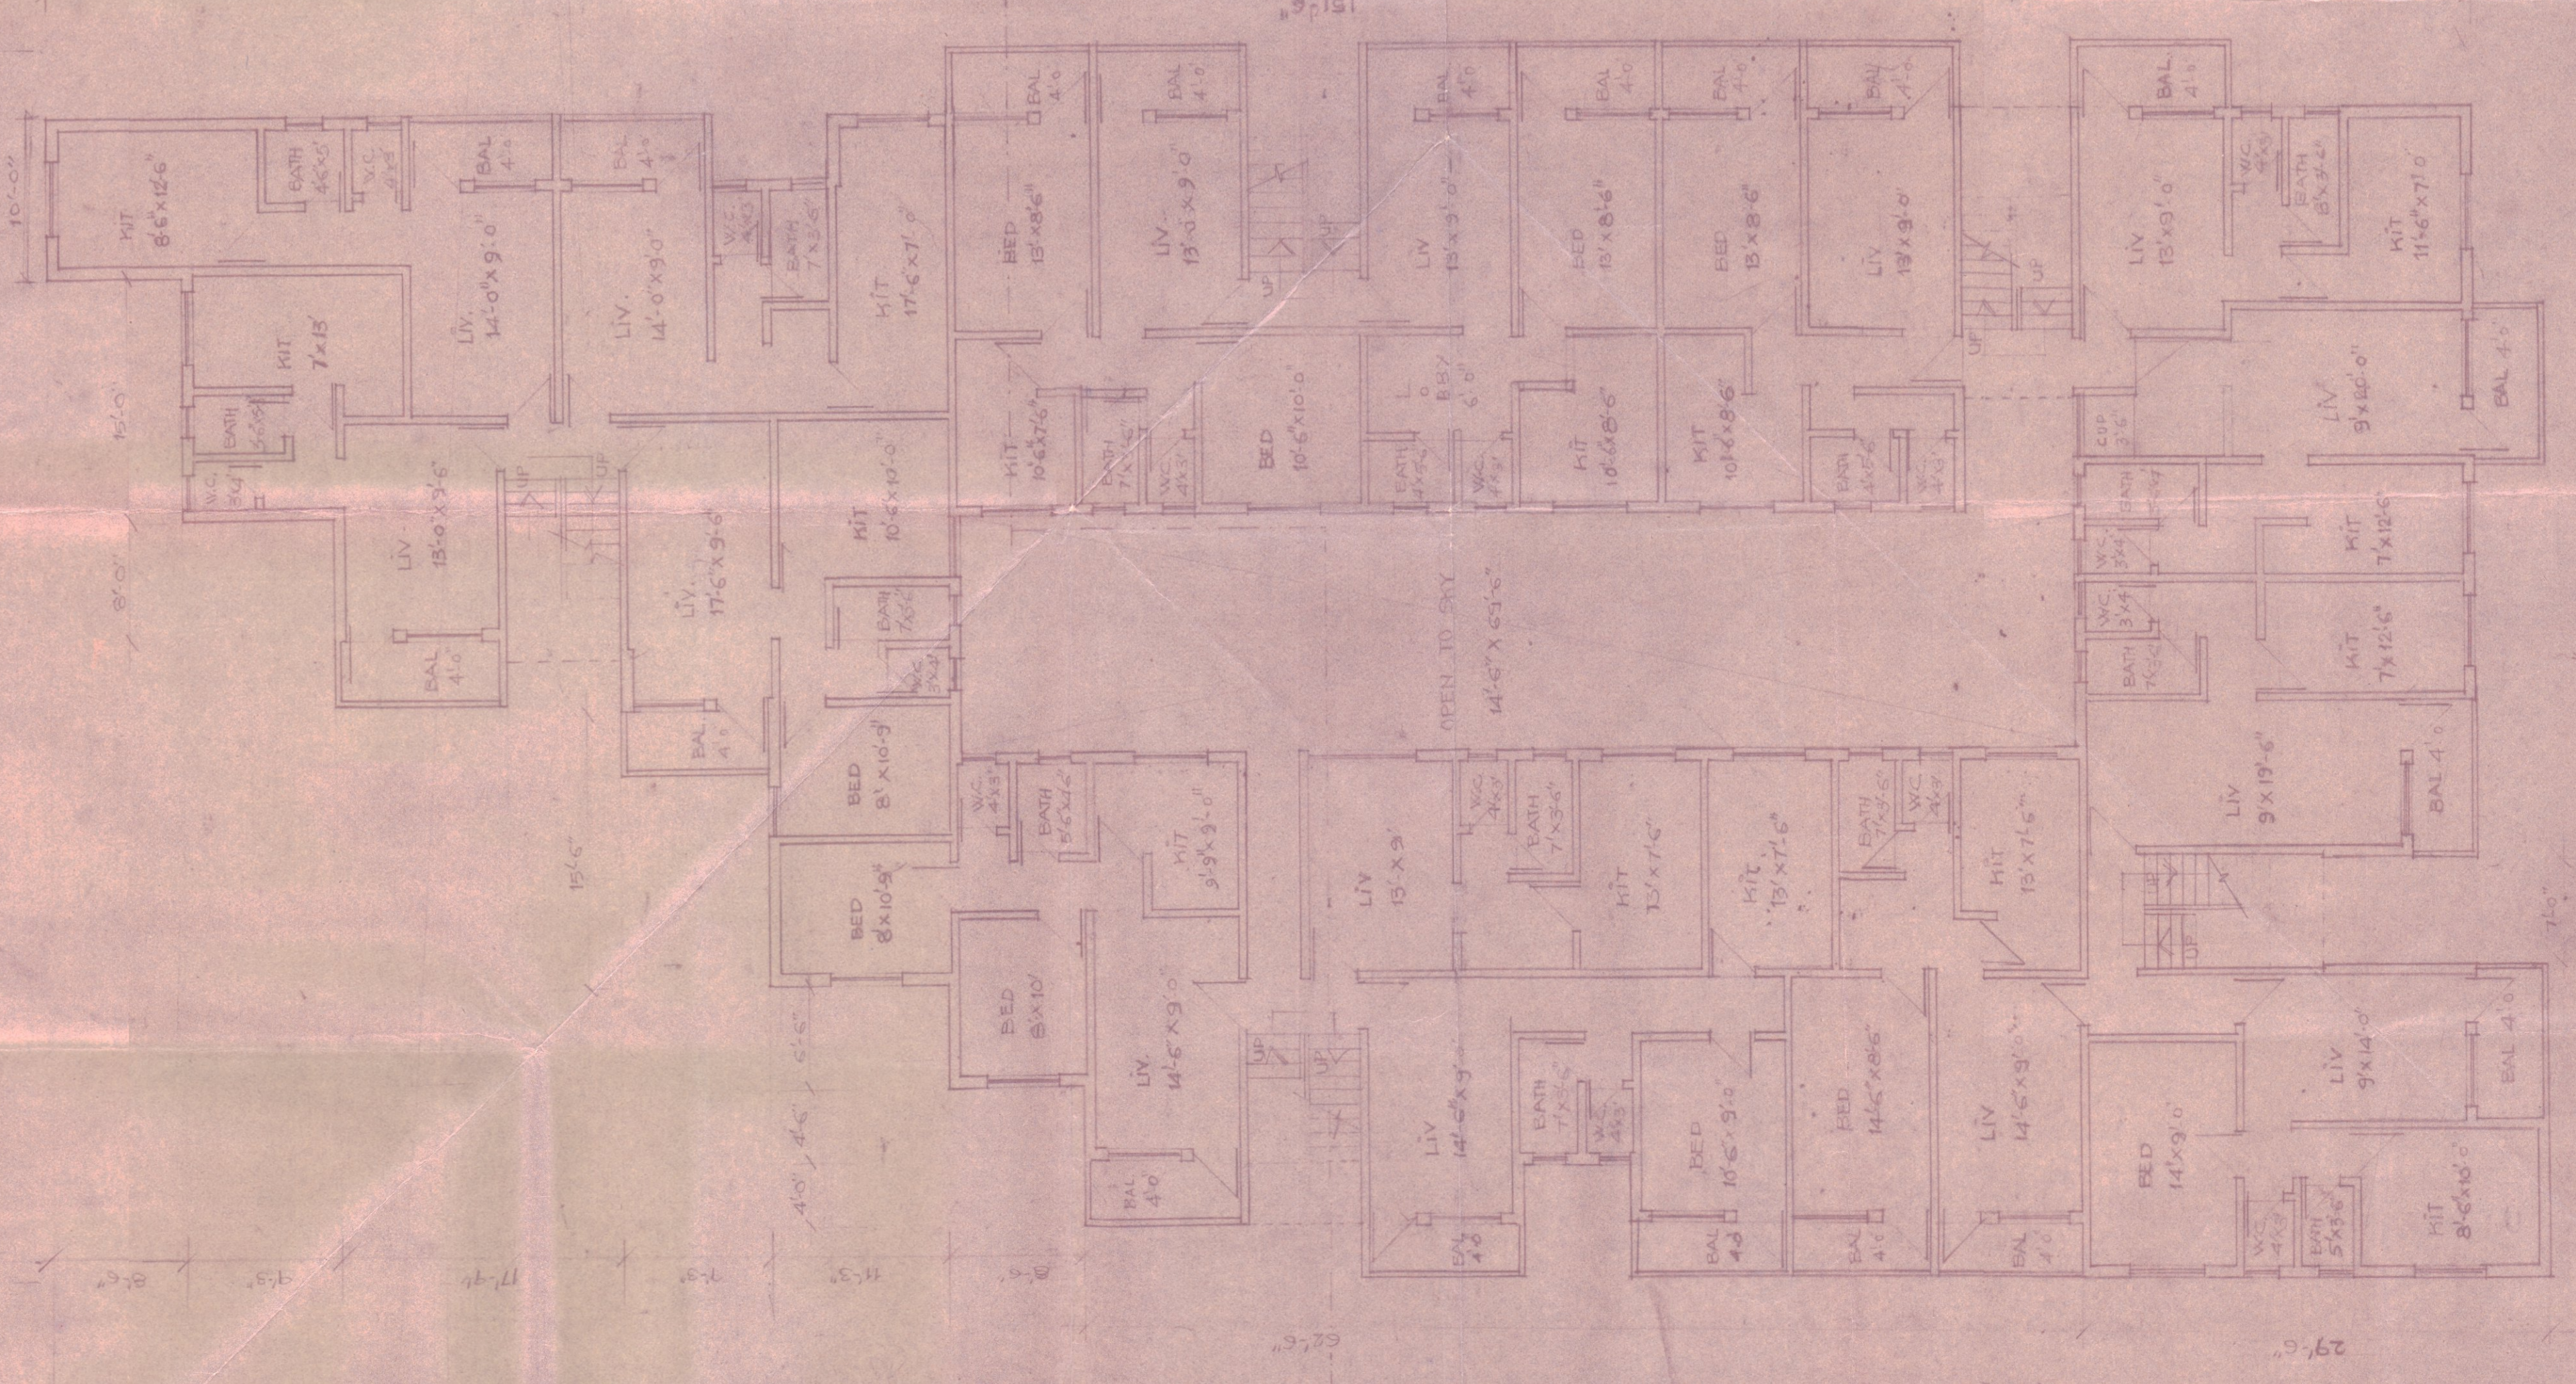

GROUND FLOOR PLAN SCALE-1/8"

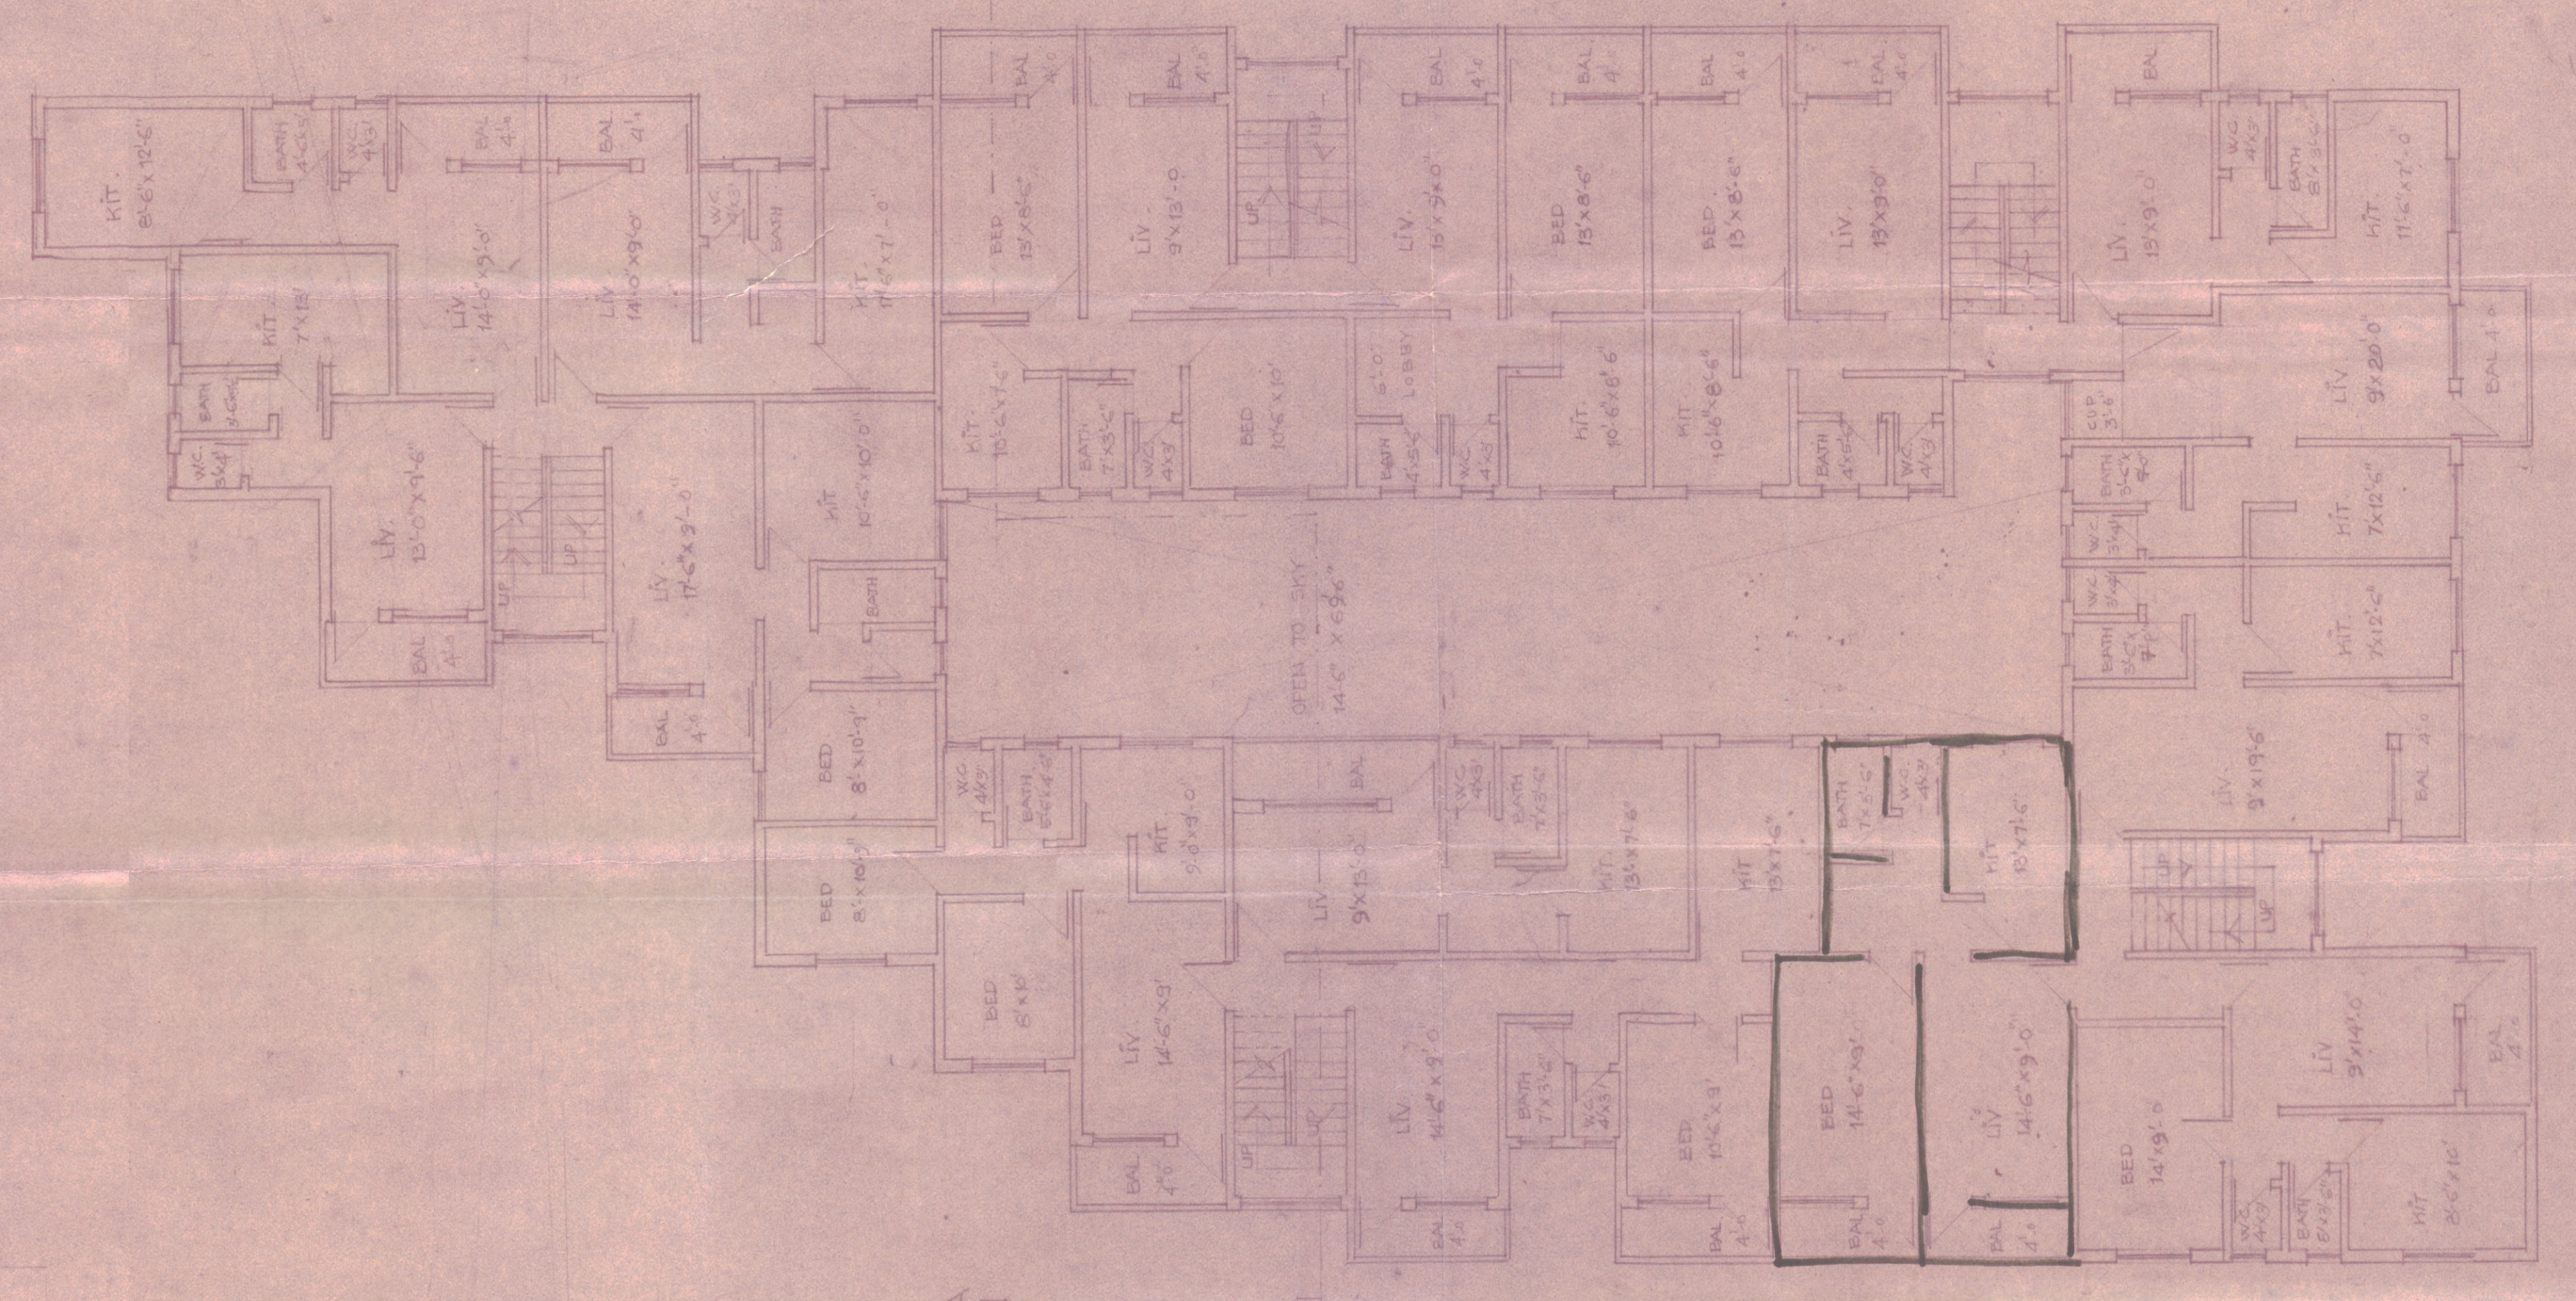

TYPICAL UPPER FLOOR PLAN SCALE-1/8"

OWNERS SIGNATURES