




REVISED RESIDENTIAL CUM
 COMMERCIAL BUILDING PLAN
 ON PLOT NO 5, S.NO. 984/2/A,
 AT NASHIK

STAMP OF APPROVAL

APPROVED

The Plans submitted in
 accordance with the
 provisions of the
 Maharashtra Building
 Control Act, 1956
 and the
 Maharashtra Building
 Control Regulations, 1957
 are hereby approved
 for construction
 subject to the
 conditions specified
 in the
 approval order
 No. 201/145
 dated 20/03/2021
 Enacting Engineer
 TOWN PLANNING
 DEPARTMENT
 NASHIK

Drawing
 Sheet
 No.: 2

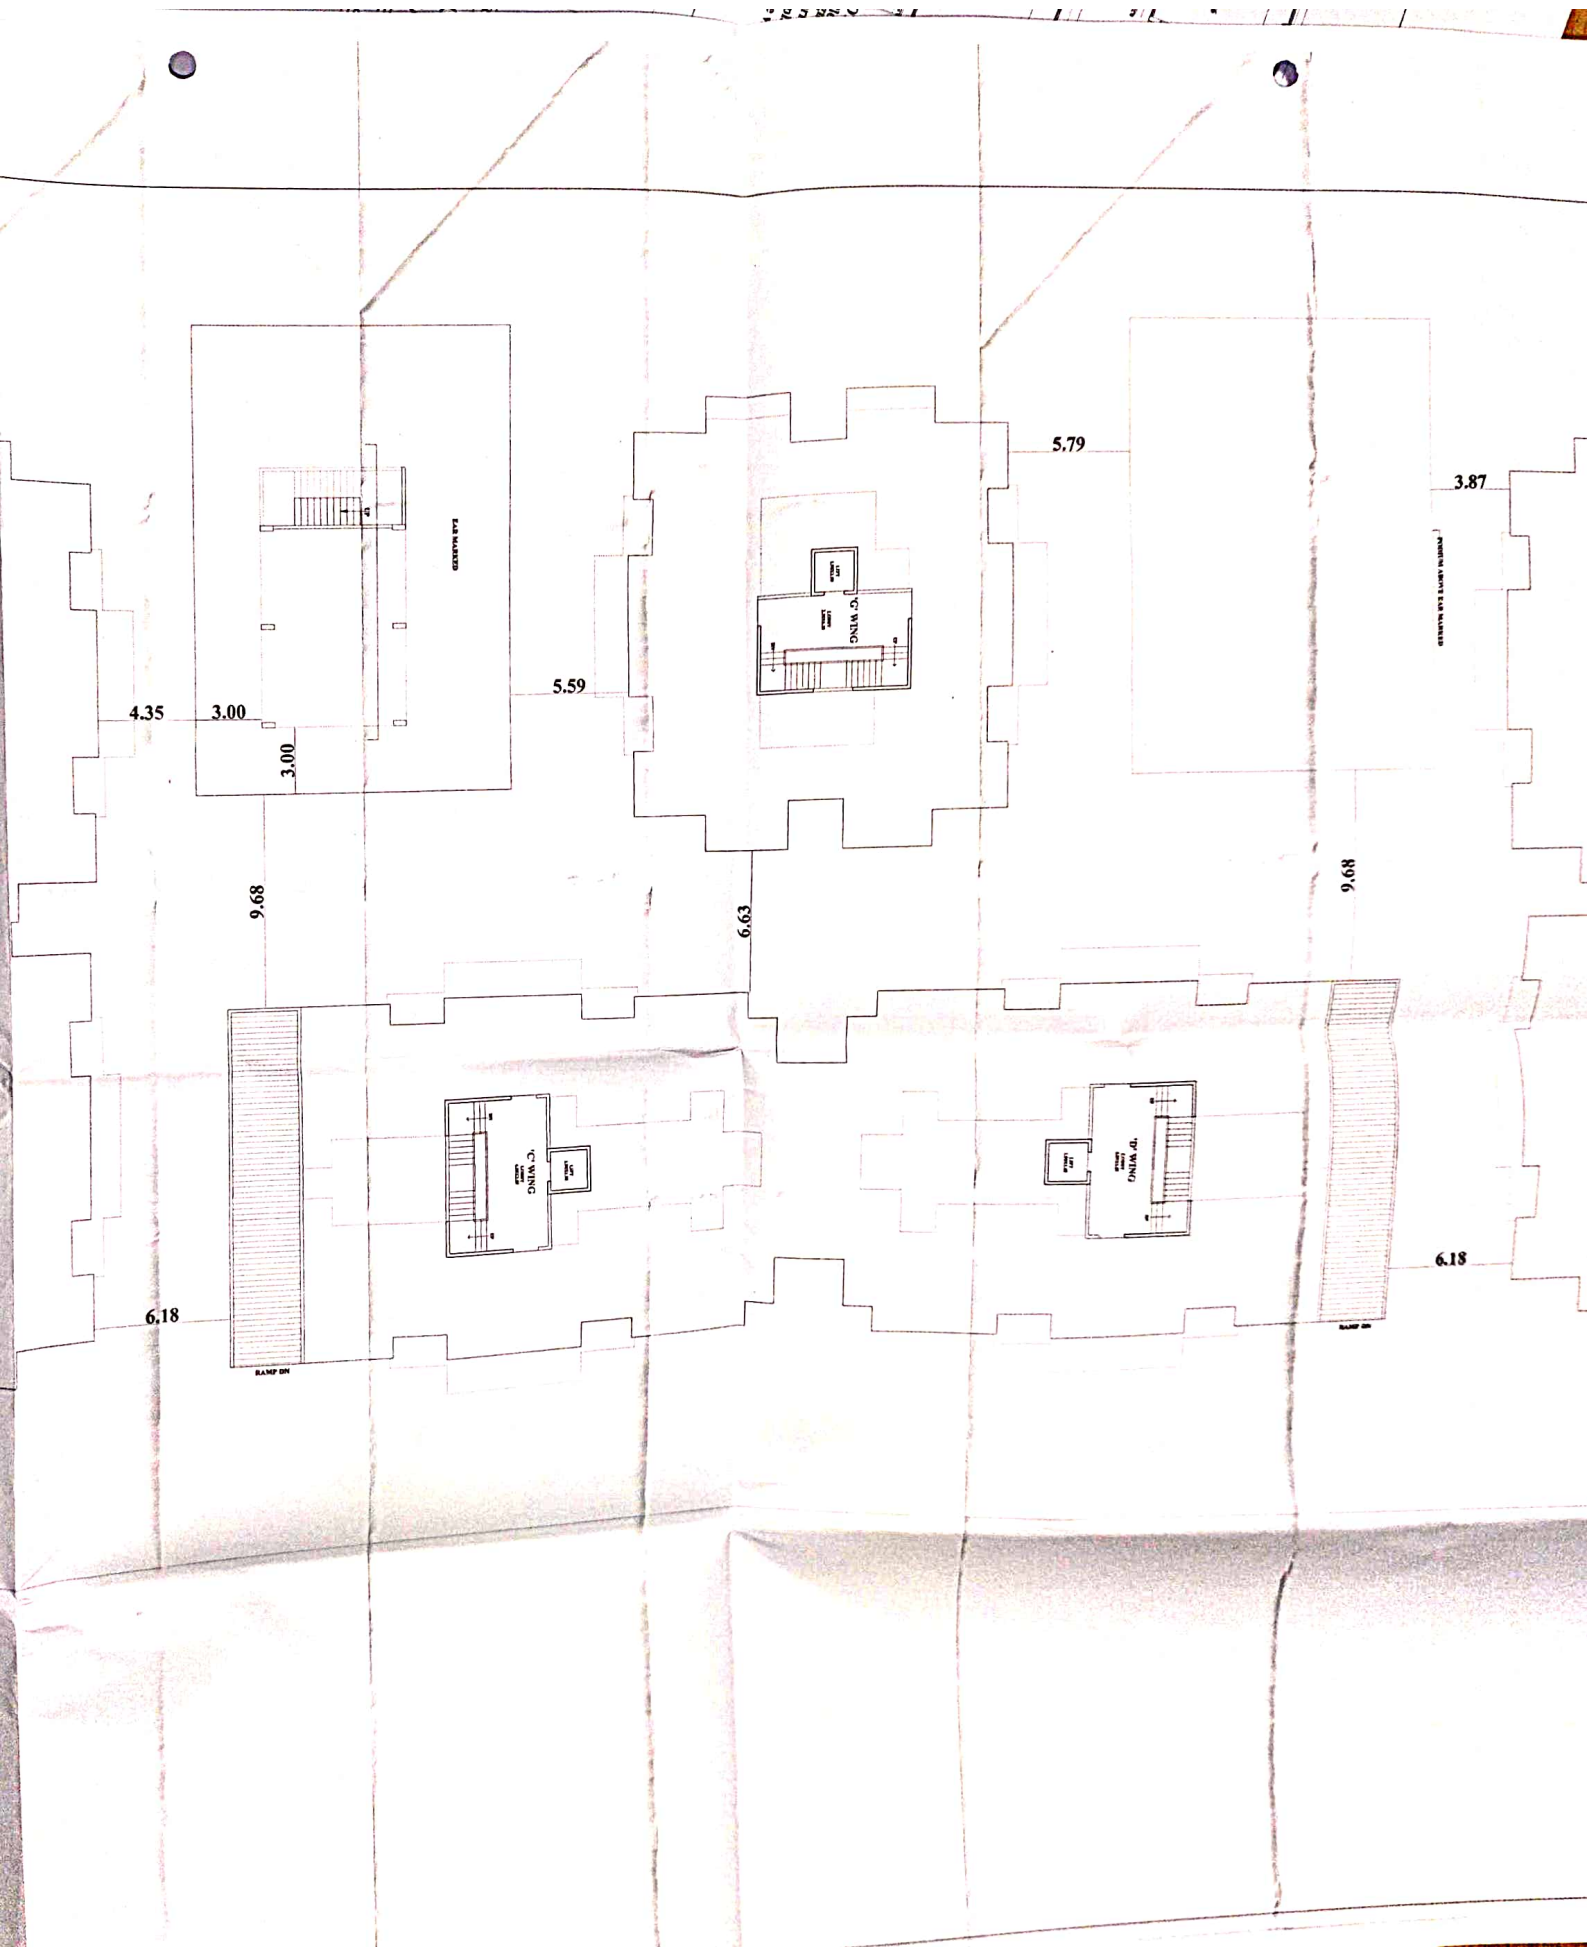

GEN. WARE

C. WING

DINING HALL

DINING HALL

PUBLIC AREA GEN. WARE

RAMP ON

RAMP ON

4.35

3.00

3.00

5.59

5.79

3.87


9.68

6.63

9.68

6.18

6.18

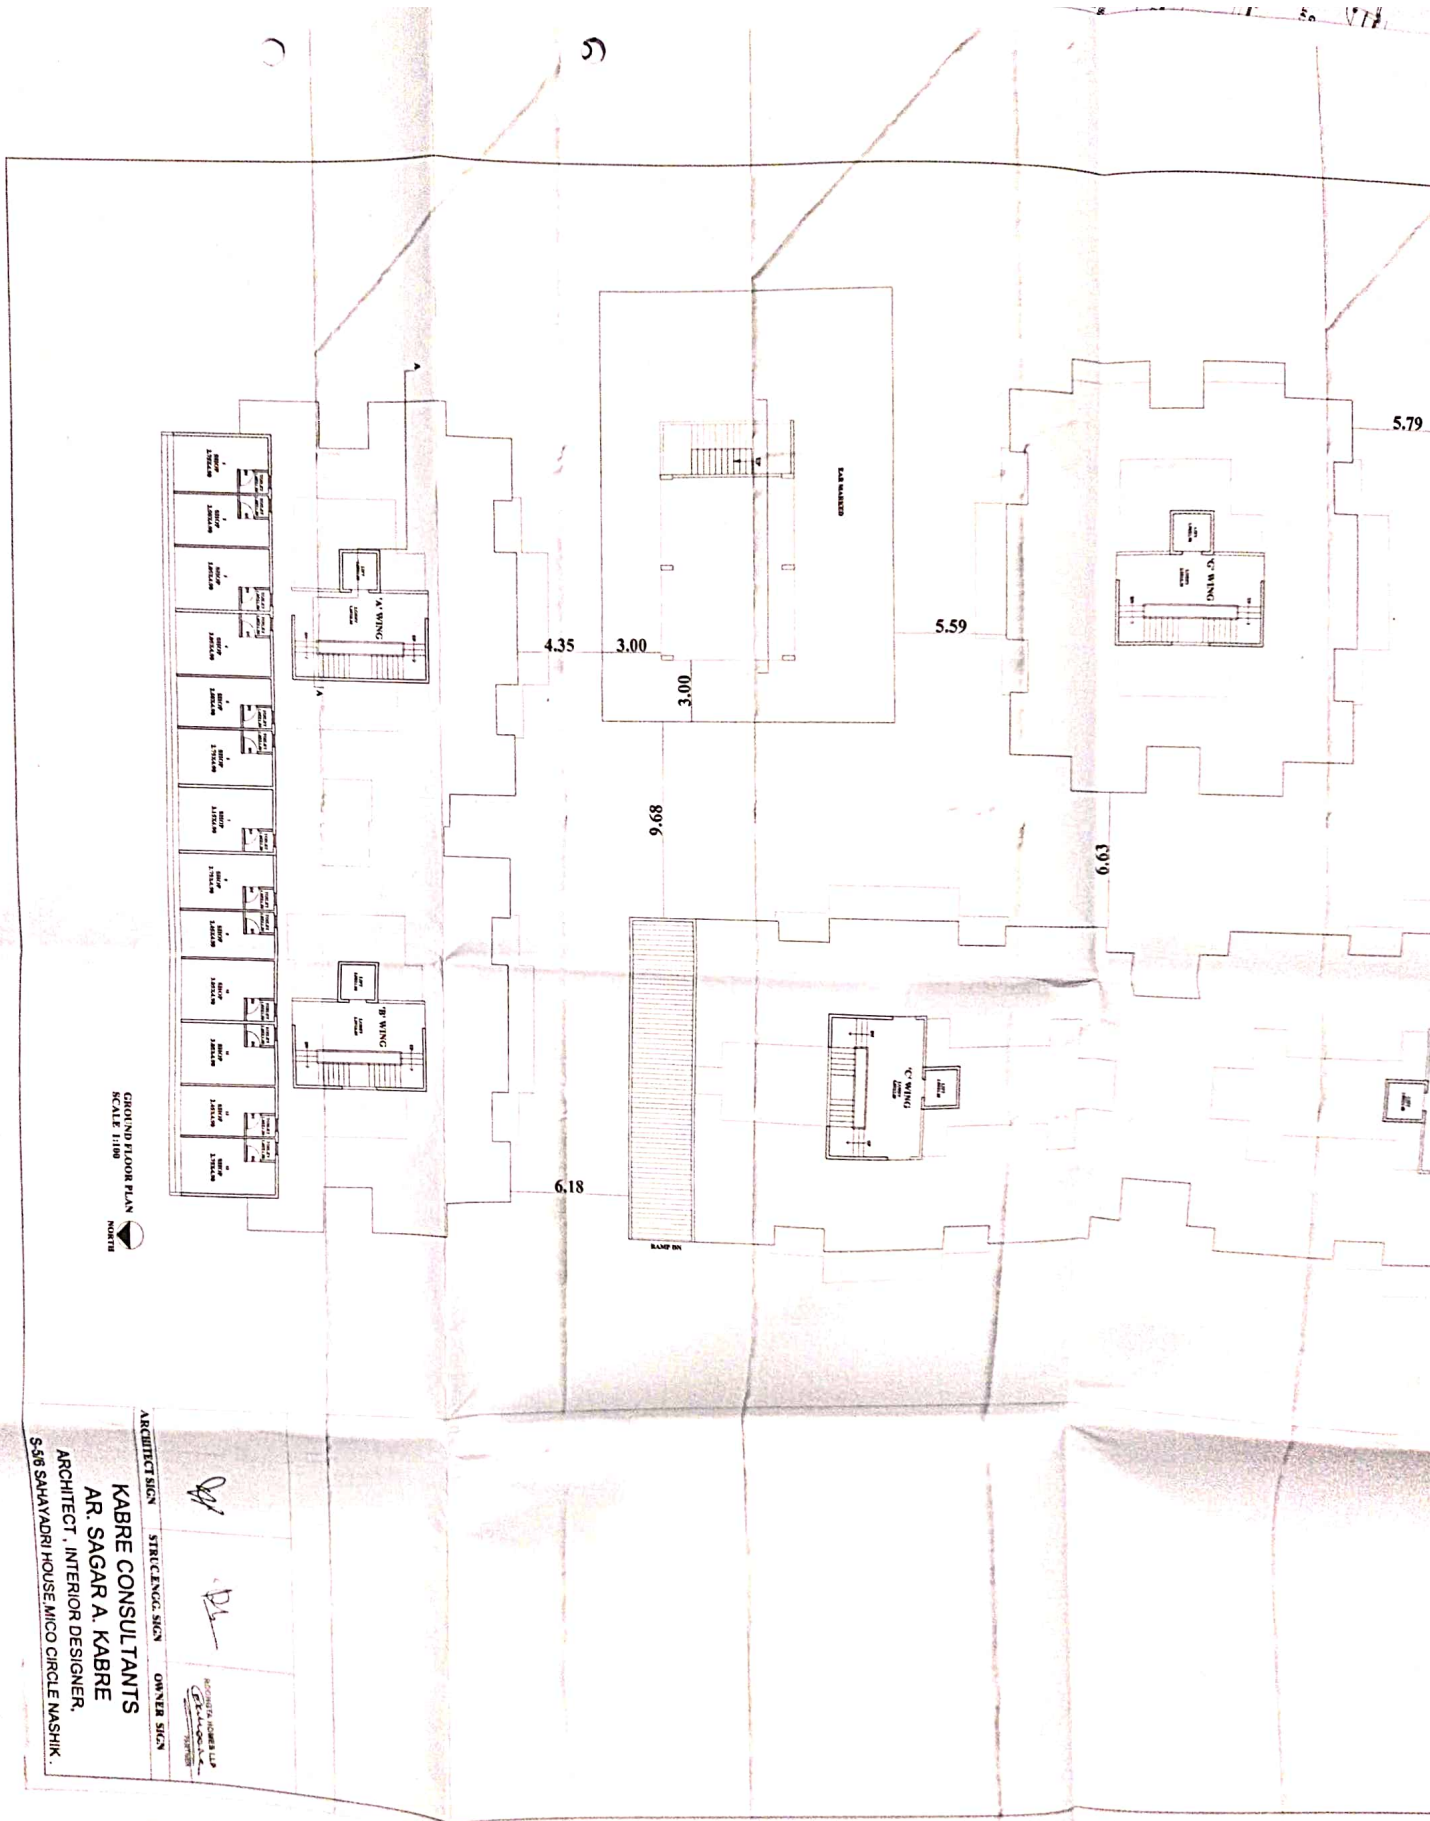

GROUND FLOOR PLAN
SCALE 1:100
NORTH

ARCHITECT SIGN STRUC. ENG. SIGN OWNER SIGN

KABRE CONSULTANTS
AR. SAGAR A. KABRE
 ARCHITECT, INTERIOR DESIGNER,
 S-56 SAHAYADRI HOUSE MICO CIRCLE NASHIK.

3E
30
31
32