
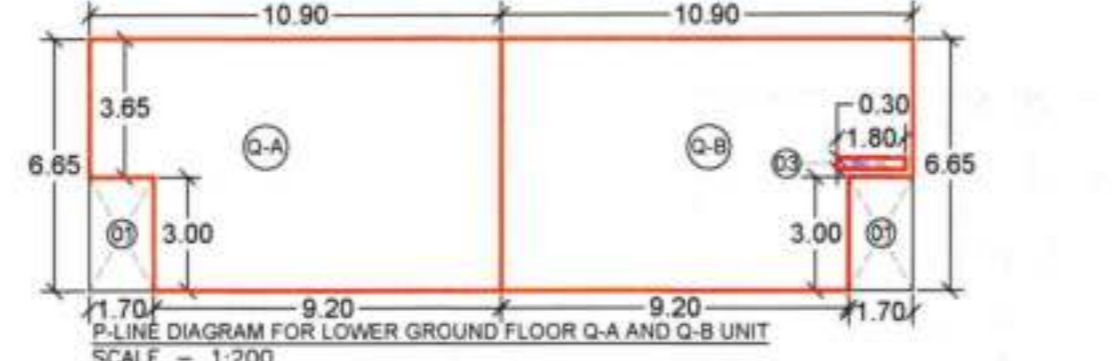
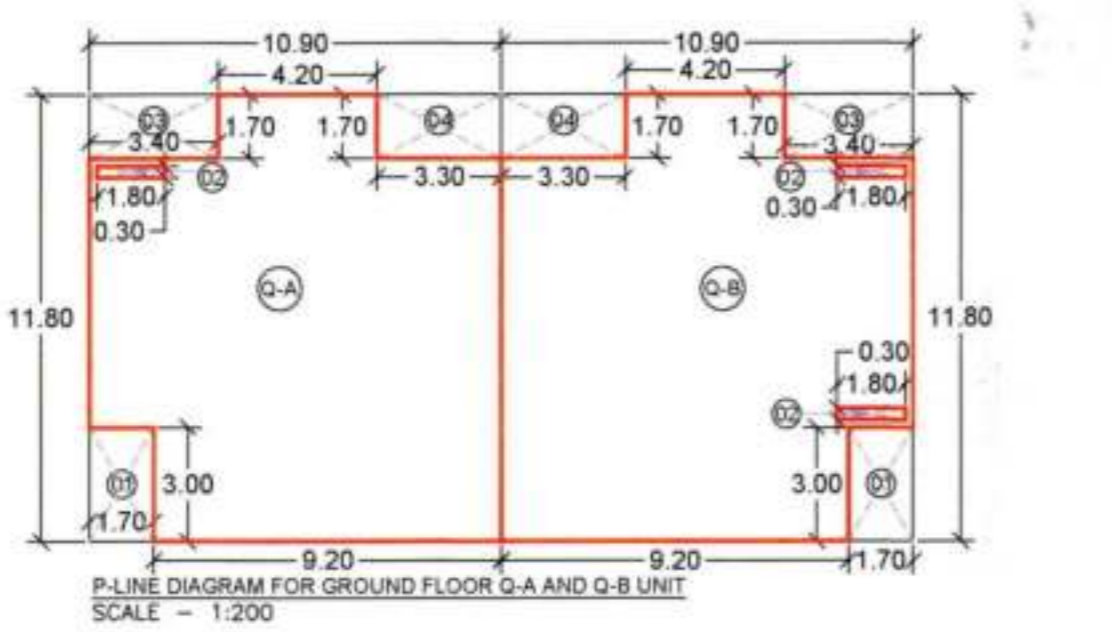
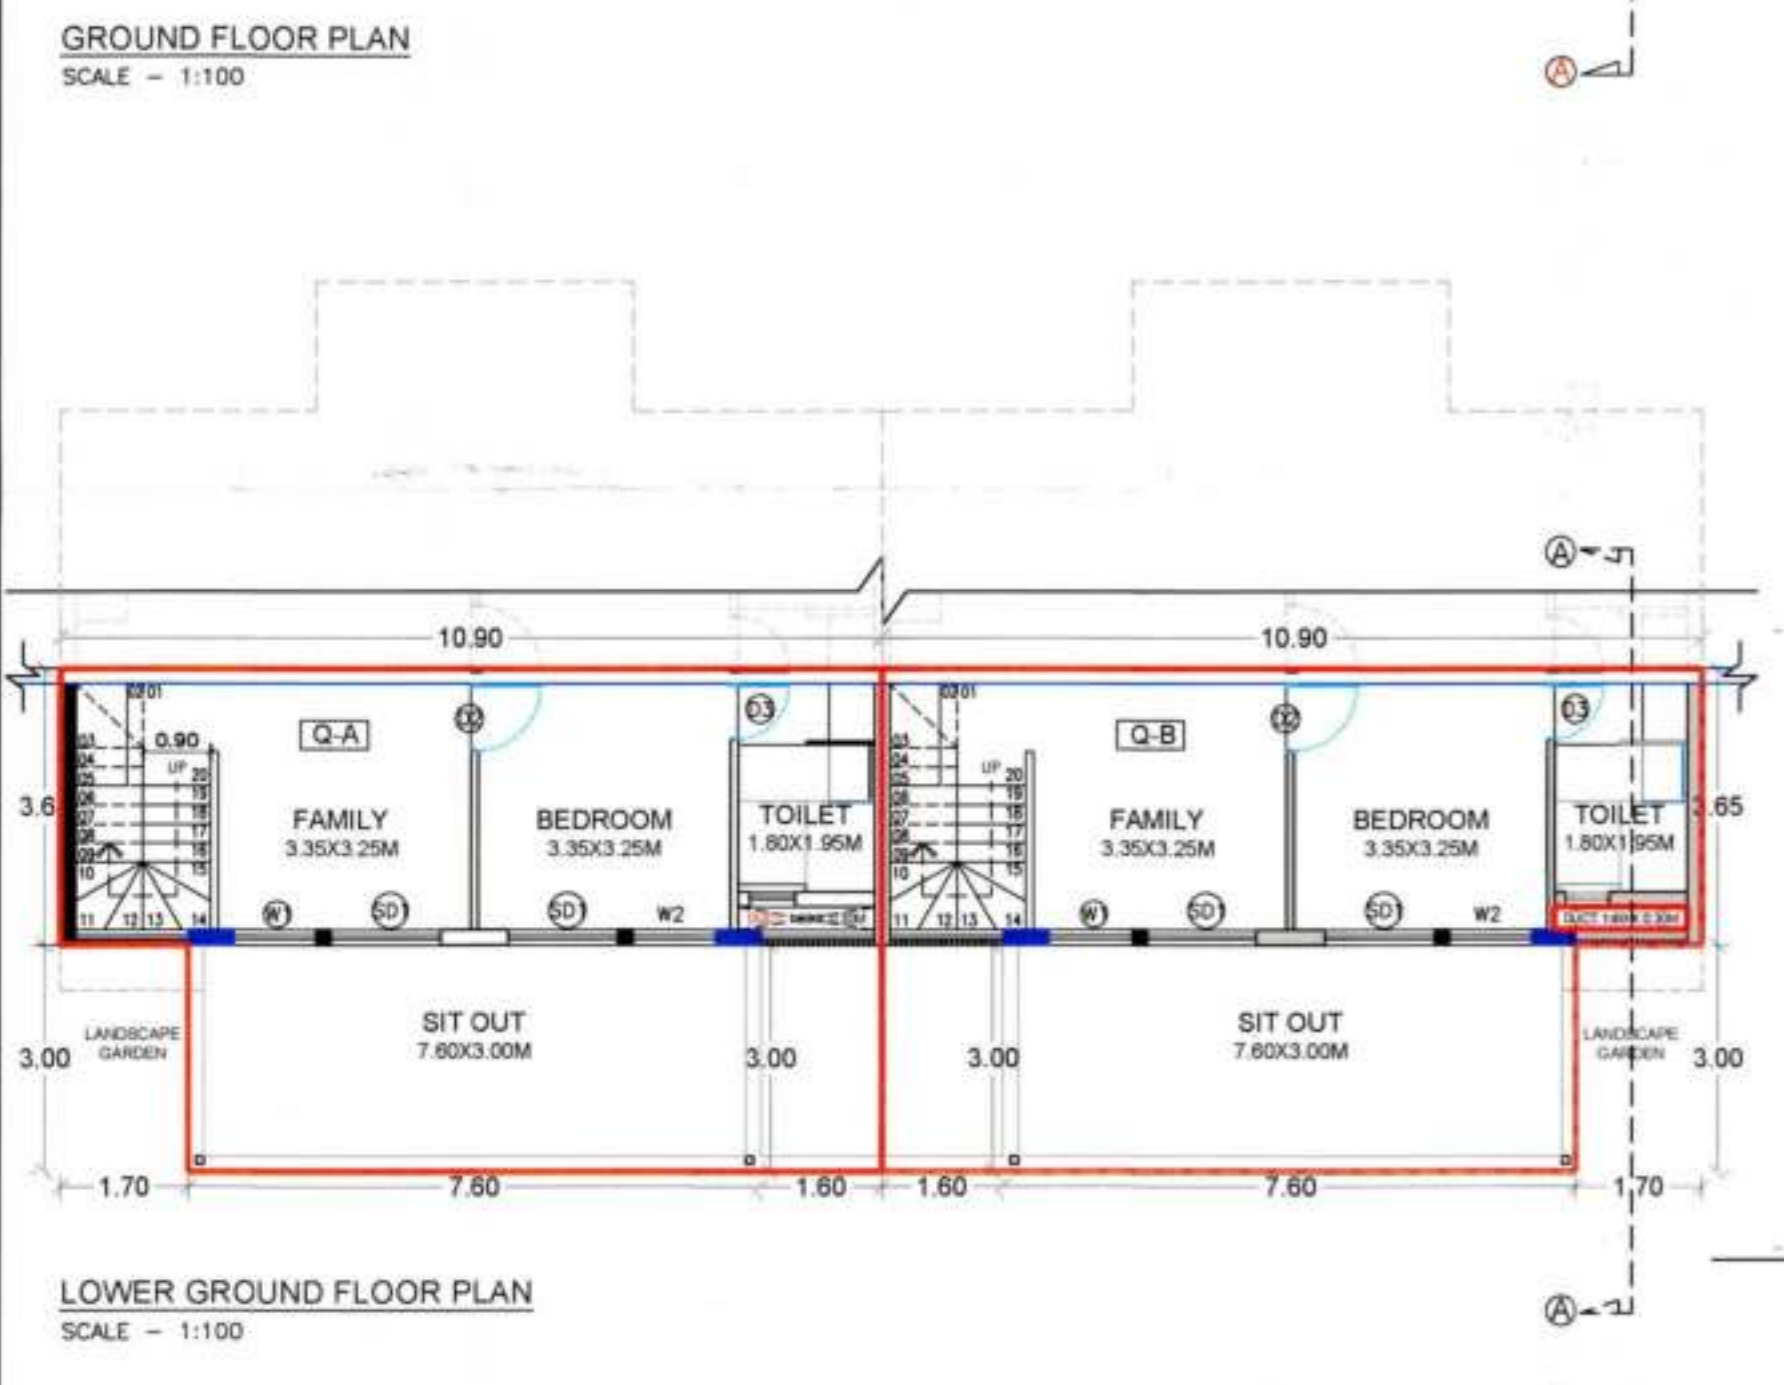


DOOR & WINDOW SCHEDULE

WINDOW SCHEDULE	
W1	1.10X1.80 SLIDING WINDOW
W2	1.10X2.40 SLIDING WINDOW
DOOR SCHEDULE	
D2	0.90X2.40 OPENABLE
D3	0.75X2.40 OPENABLE
SD1	1.45X2.40 SLIDING DOOR


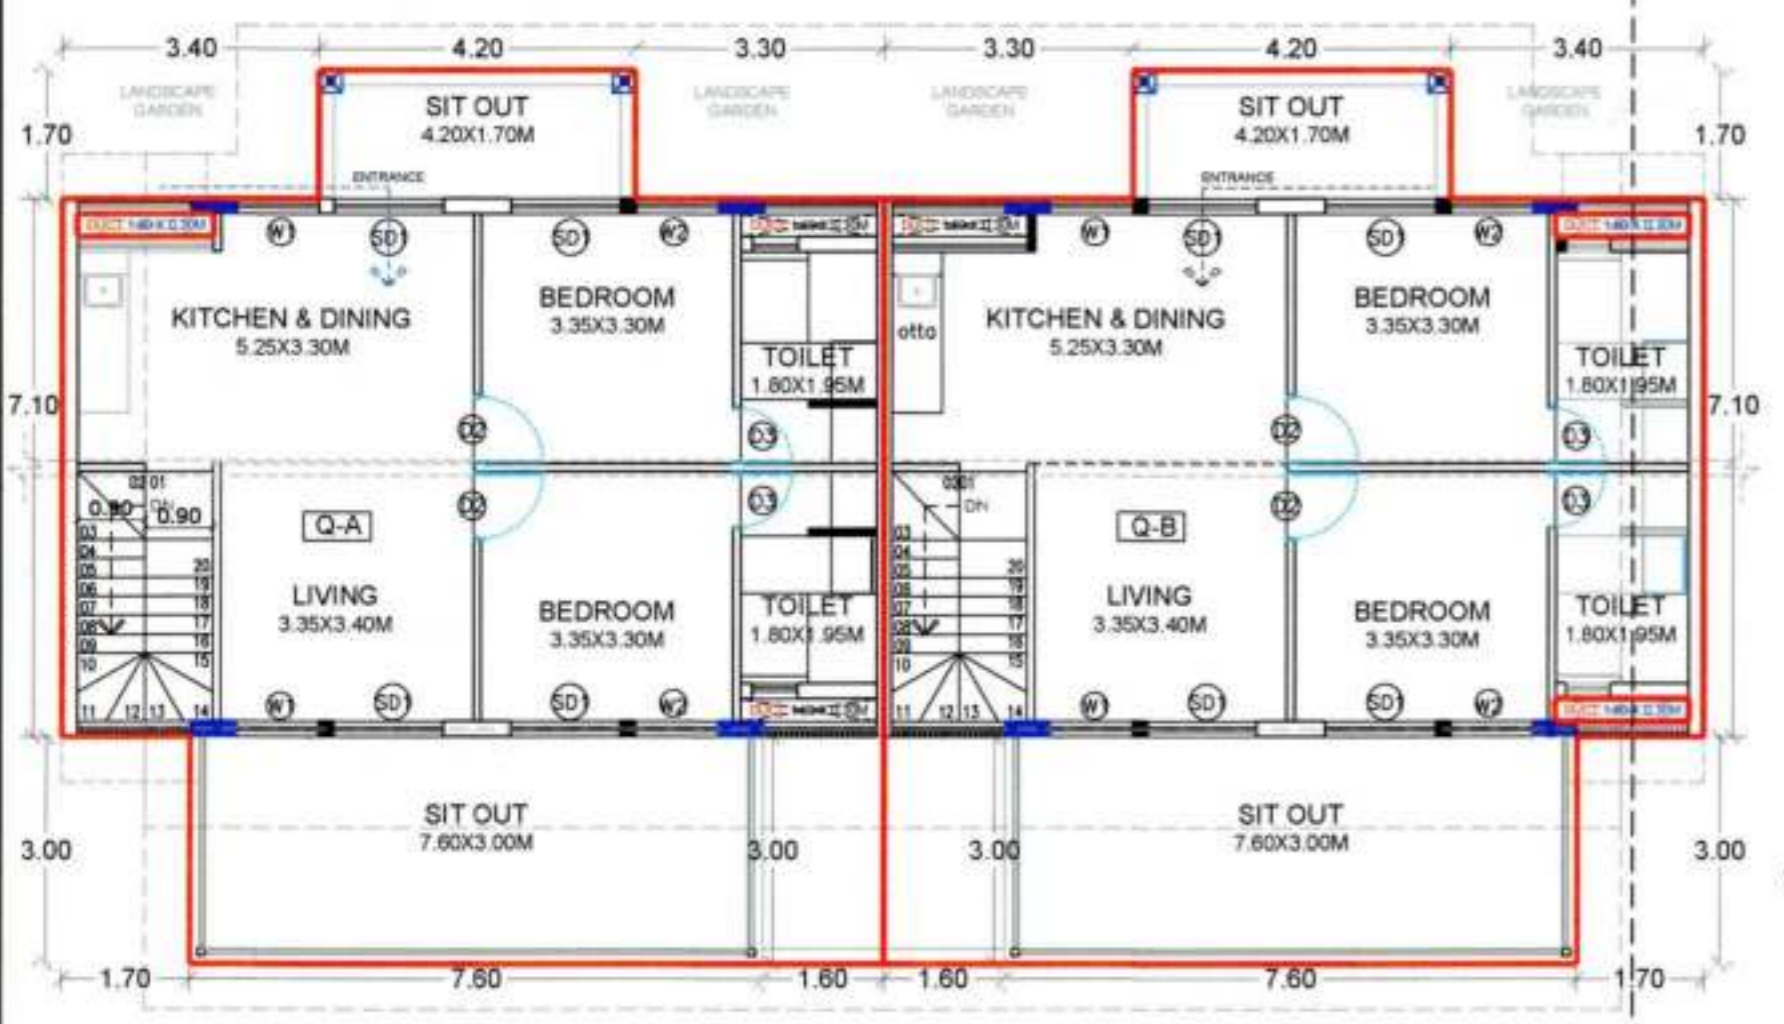


AREA CALCULATION (Q-A)

BLOCK AREA
A) 10.90 X 6.65 X 1 = 72.49 SQ.M.A

DEDUCTION:-
01) 1.70 X 3.00 X 1 = 5.10 SQ.M.
02) 1.80 X 0.30 X 2 = 1.08 SQ.M.
03) 3.40 X 1.70 X 1 = 5.78 SQ.M.
04) 3.30 X 1.70 X 1 = 5.61 SQ.M.
TOTAL DEDUCTION = 17.57 SQ.M.B

NET F.S.A. OF UNIT Q-A (A-B) = 67.39 SQ.M.

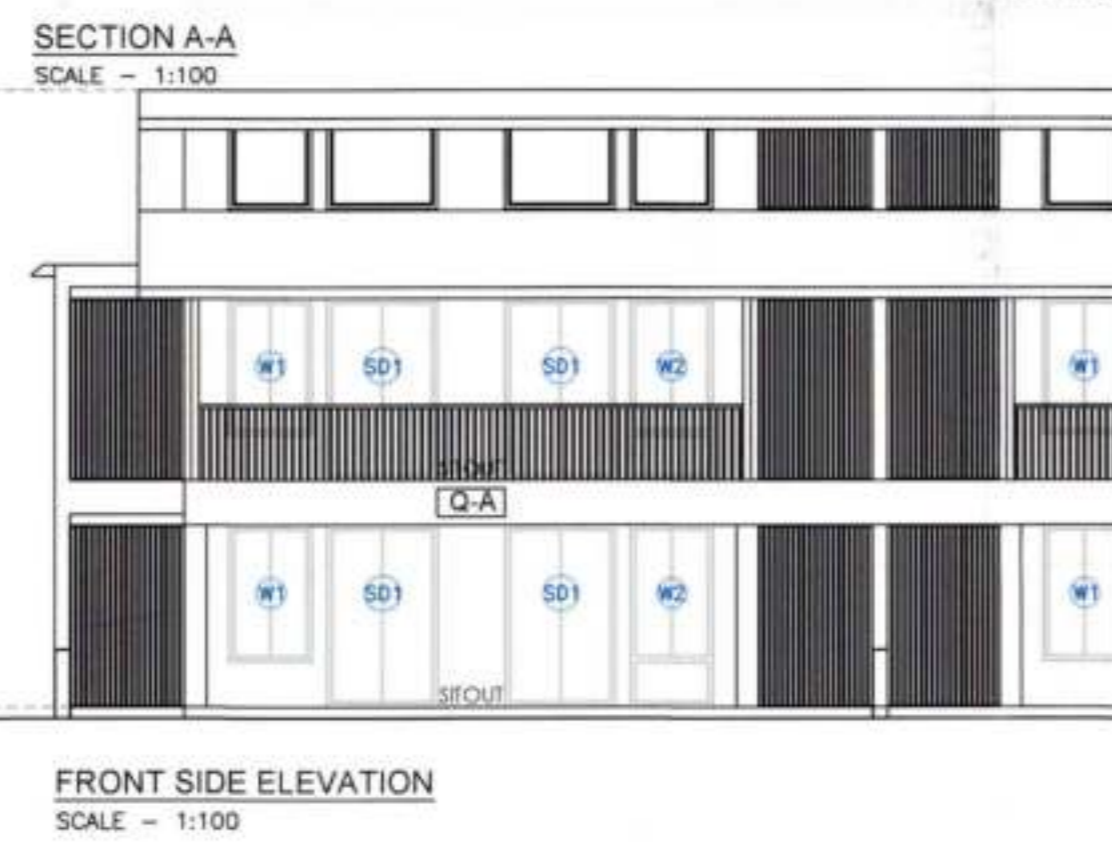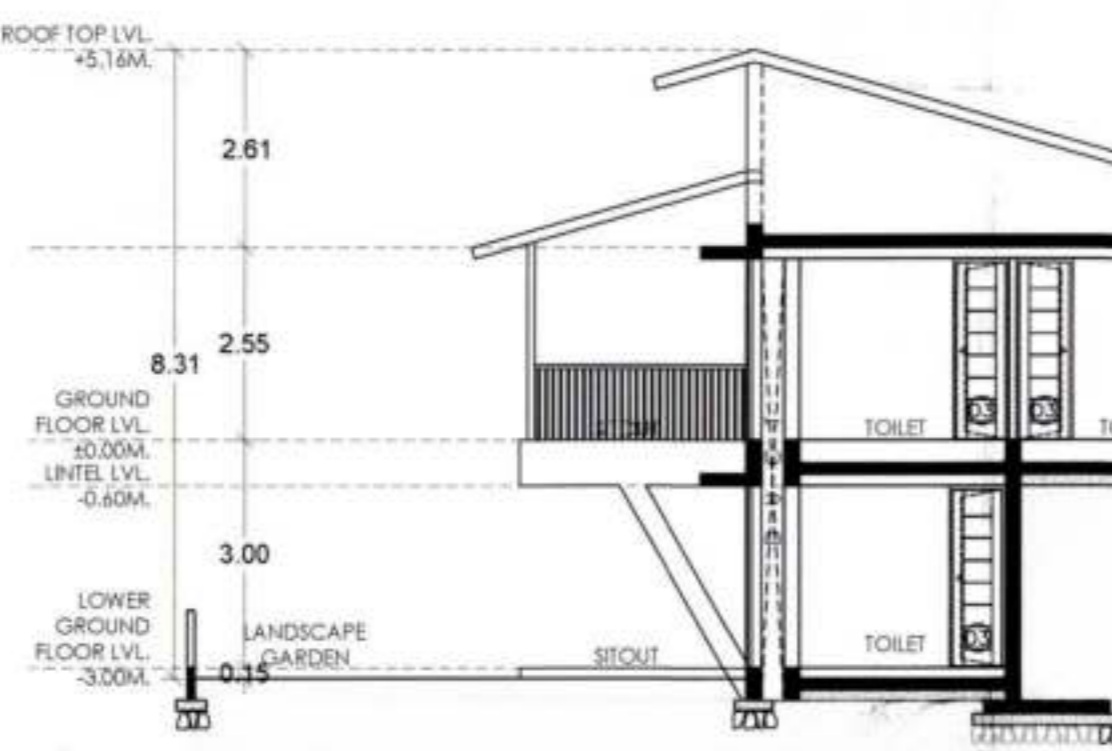

AREA CALCULATION (Q-B)

BLOCK AREA
A) 10.90 X 11.80 X 1 = 128.62 SQ.M.A





DEDUCTION:-
01) 1.70 X 3.00 X 1 = 5.10 SQ.M.
02) 1.80 X 0.30 X 2 = 1.08 SQ.M.
03) 3.40 X 1.70 X 1 = 5.78 SQ.M.
04) 3.30 X 1.70 X 1 = 5.61 SQ.M.
TOTAL DEDUCTION = 17.57 SQ.M.B

NET F.S.A. OF UNIT Q-B (A-B) = 111.59 SQ.M.

BUILT UP AREA STATEMENT IN SQ.M.

BUILT UP AREA OF Q-A = 111.59
GROUND FLOOR = 67.39
LOWER GROUND FLOOR = 66.85
TOTAL BUILT UP AREA OF Q-A = 178.98

BUILT UP AREA OF Q-B = 111.05
GROUND FLOOR = 66.85
LOWER GROUND FLOOR = 67.39
TOTAL BUILT UP AREA OF Q-B = 174.24

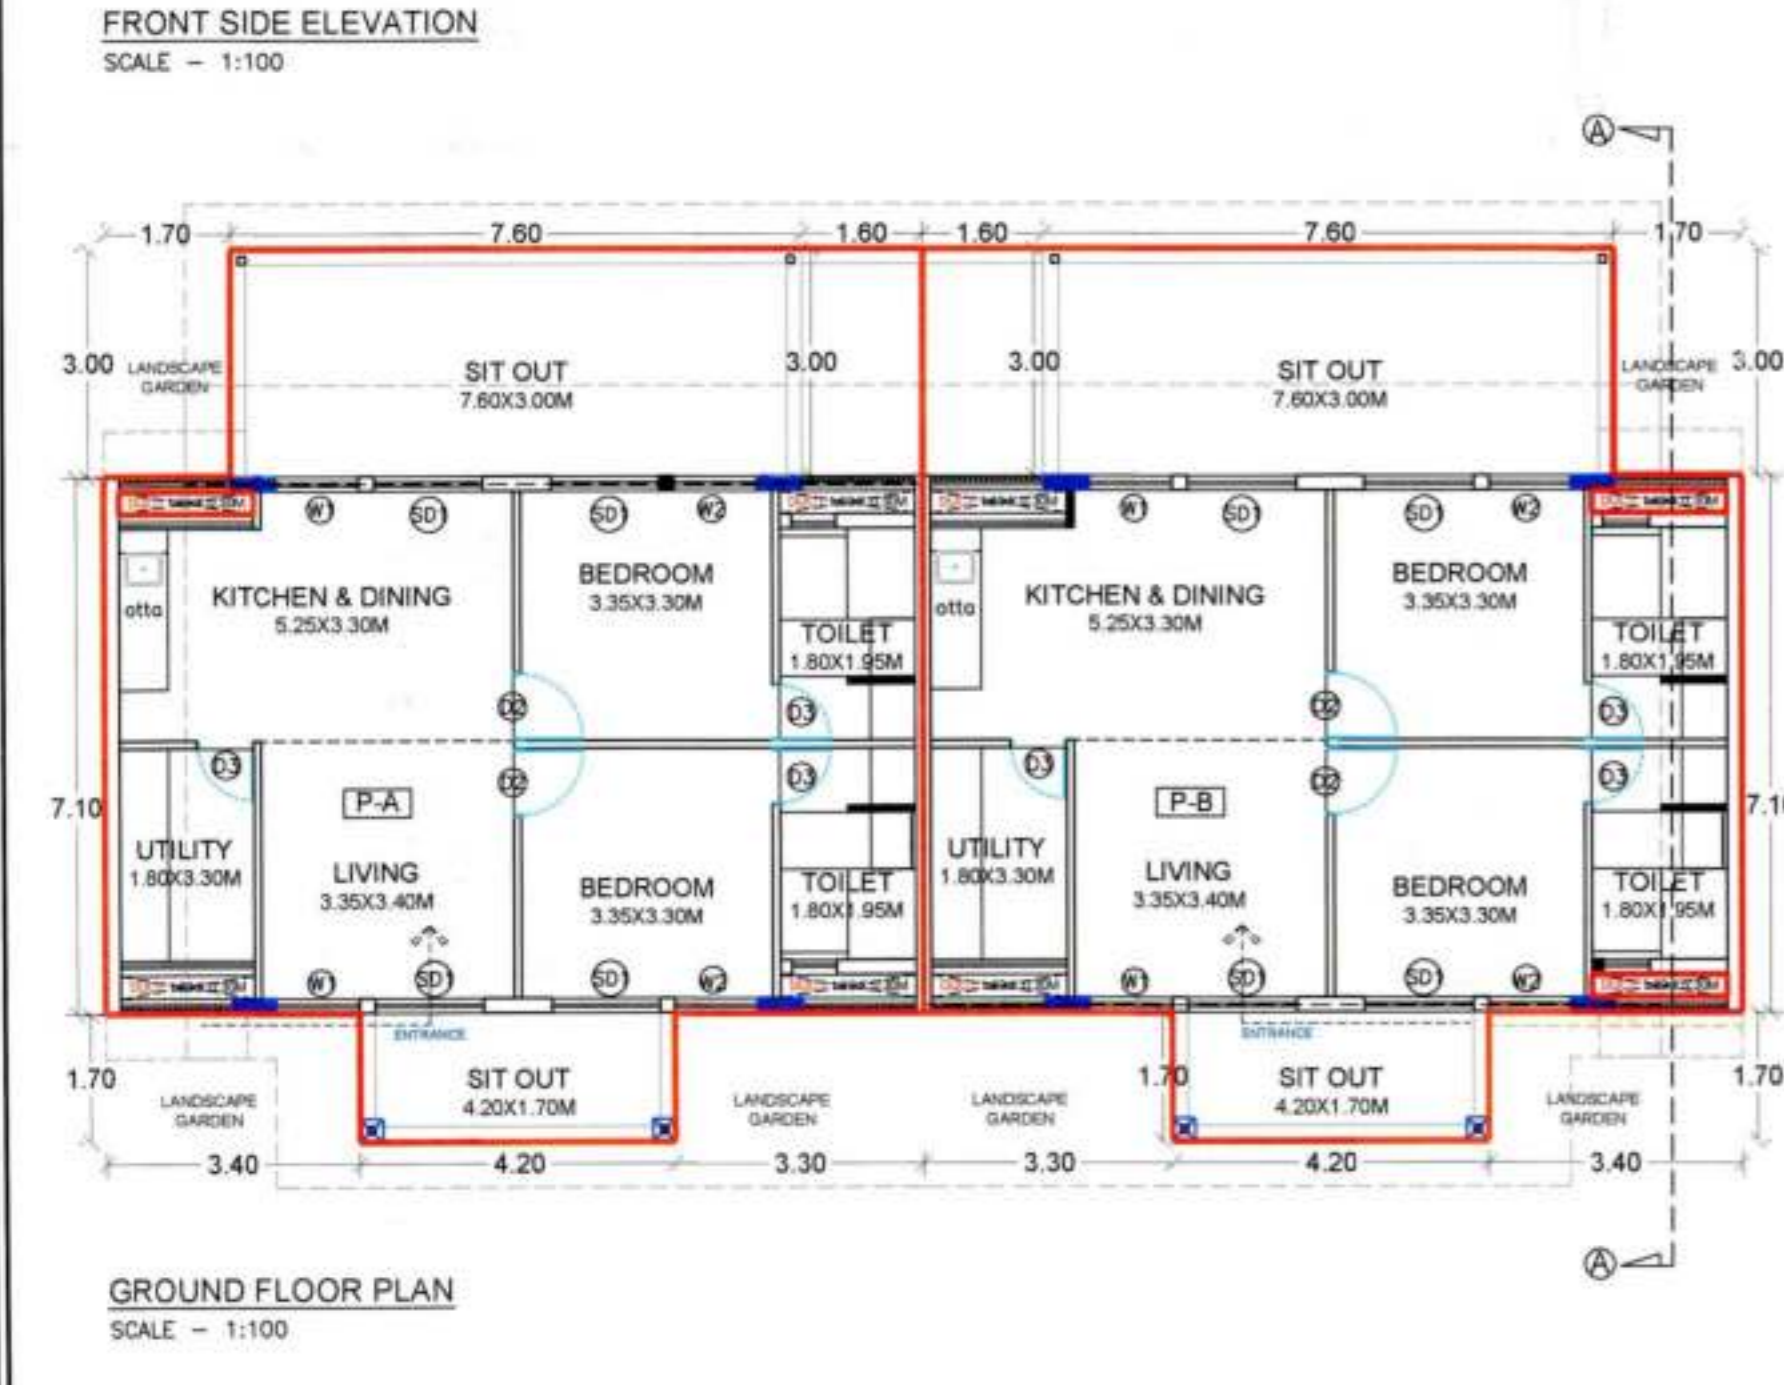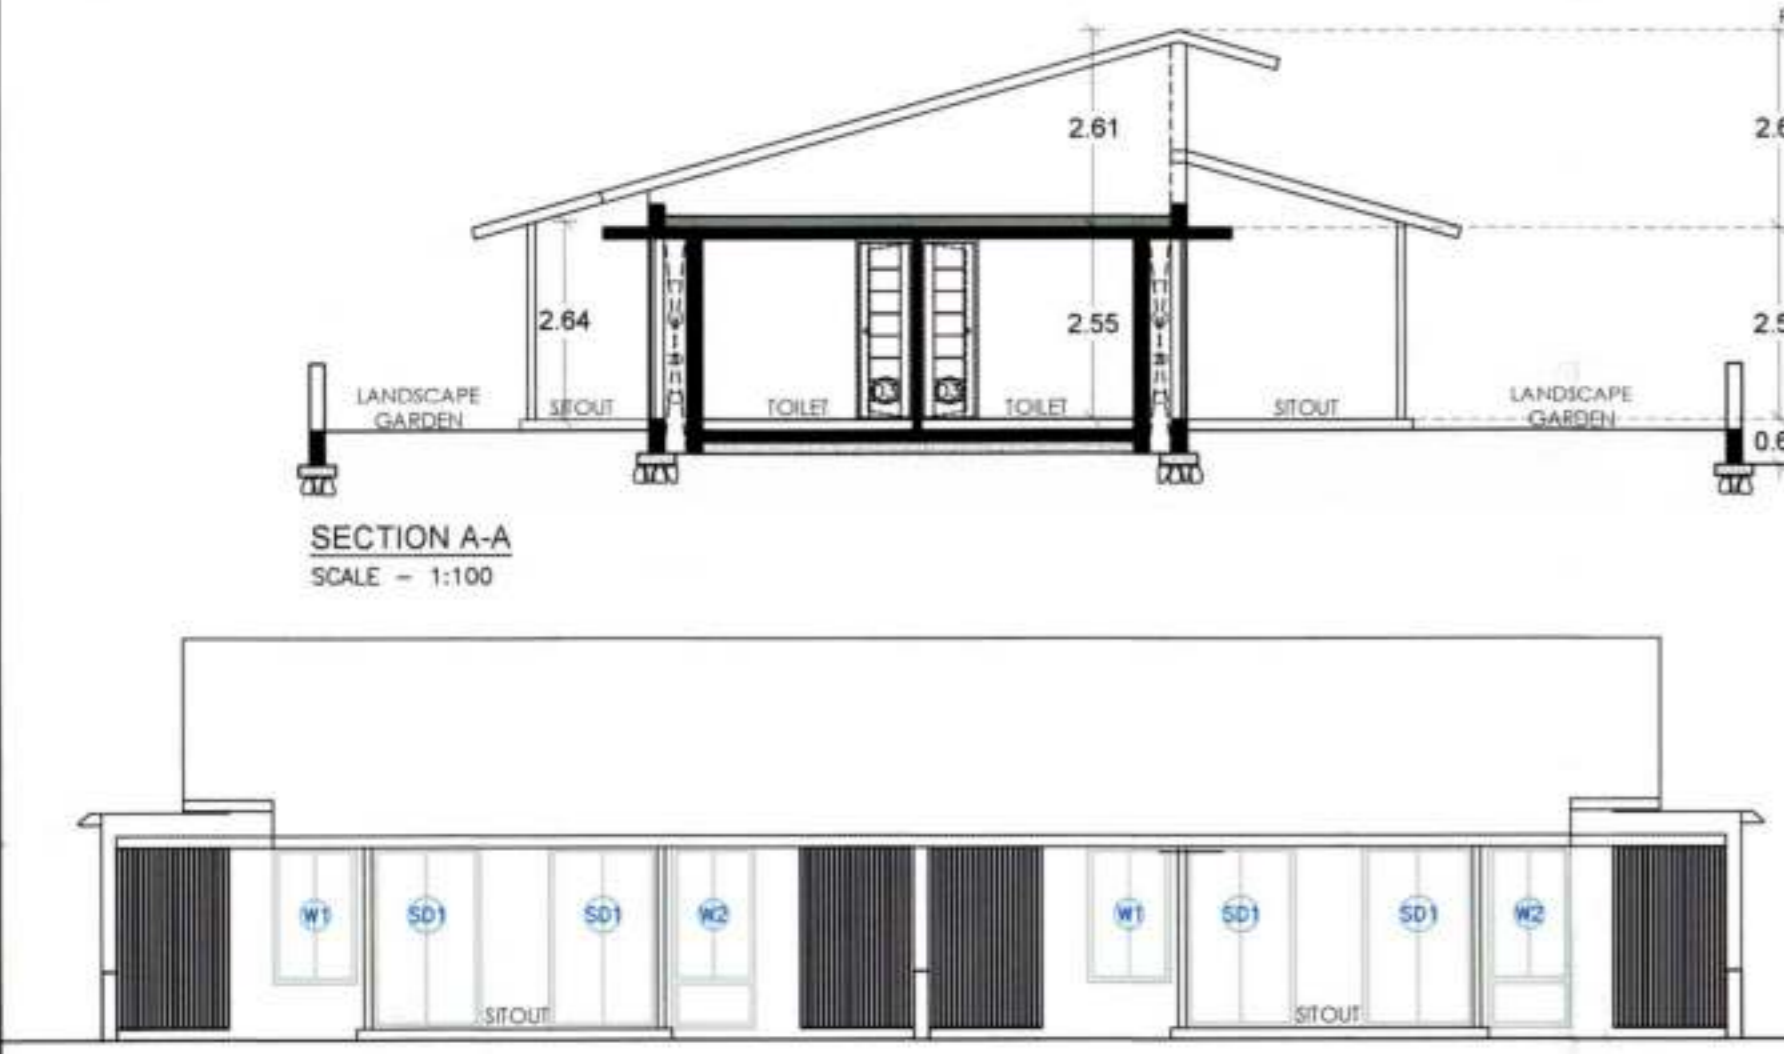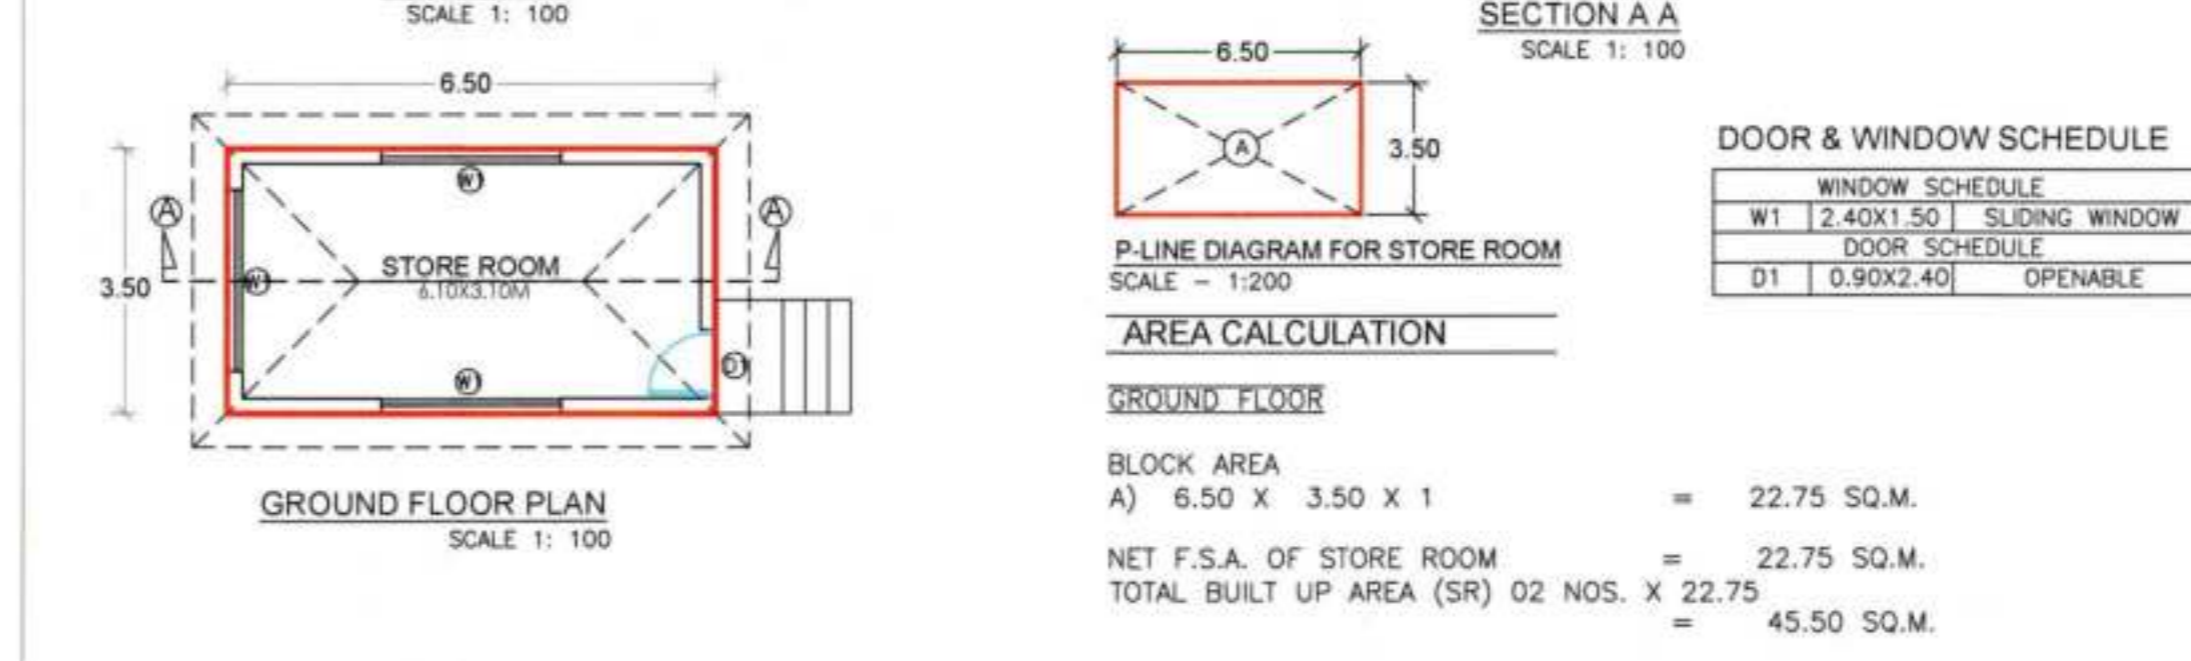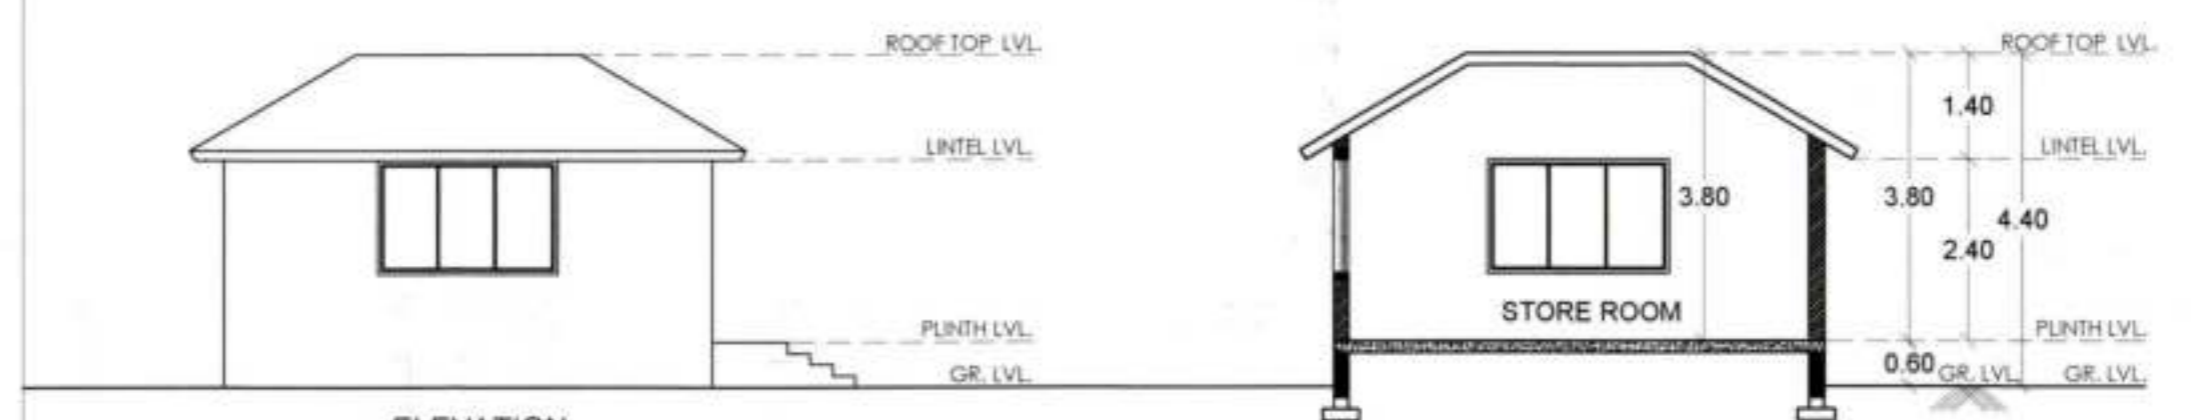

DOOR & WINDOW SCHEDULE





W1	1.10X1.80 SLIDING WINDOW
W2	1.10X2.40 SLIDING WINDOW
D2	0.90X2.40 OPENABLE
D3	0.75X2.40 OPENABLE
SD1	1.45X2.40 SLIDING DOOR

AREA CALCULATION (P-A)

BLOCK AREA
A) 10.90 X 11.80 X 1 = 128.62 SQ.M.A

DEDUCTION:-
01) 1.70 X 3.00 X 1 = 5.10 SQ.M.
02) 1.80 X 0.30 X 2 = 1.08 SQ.M.
03) 3.40 X 1.70 X 1 = 5.78 SQ.M.
04) 3.30 X 1.70 X 1 = 5.61 SQ.M.
TOTAL DEDUCTION = 17.57 SQ.M.B

NET F.S.A. OF UNIT P-A (A-B) = 111.59 SQ.M.

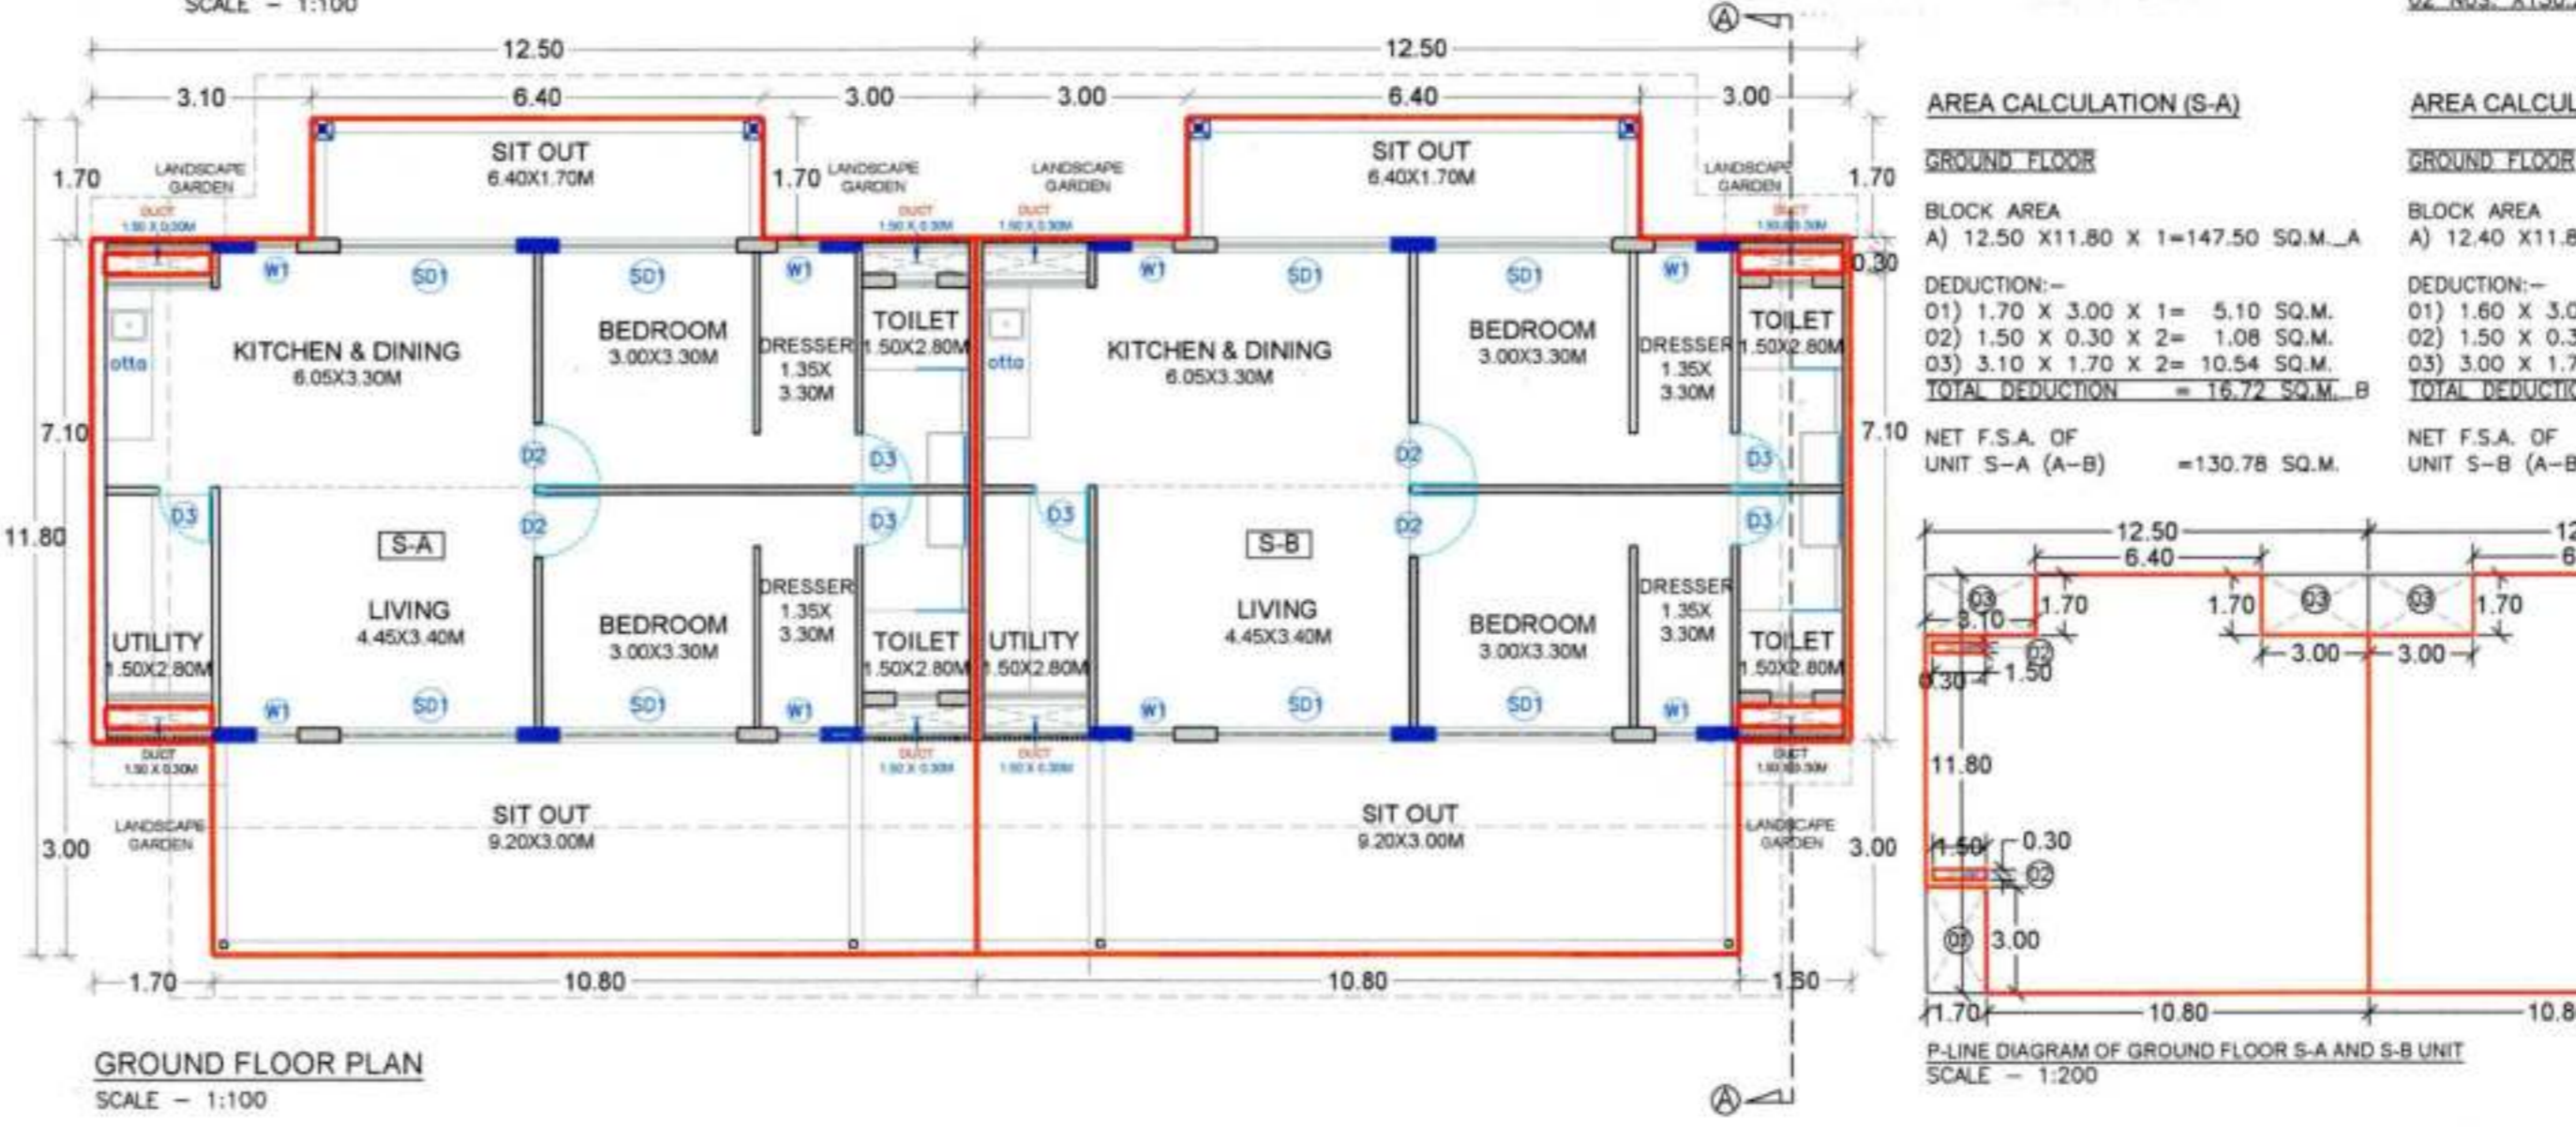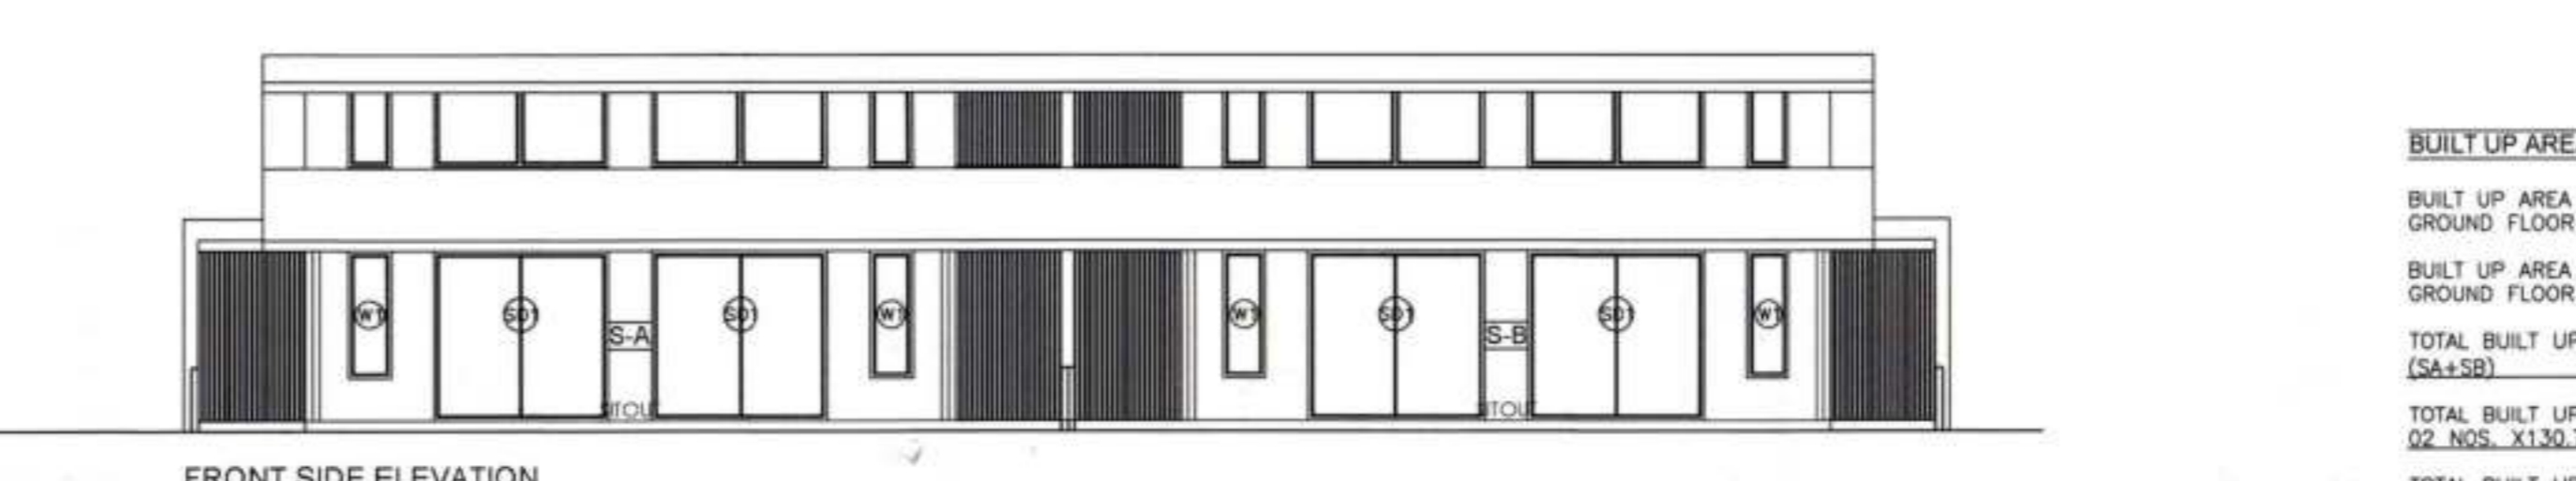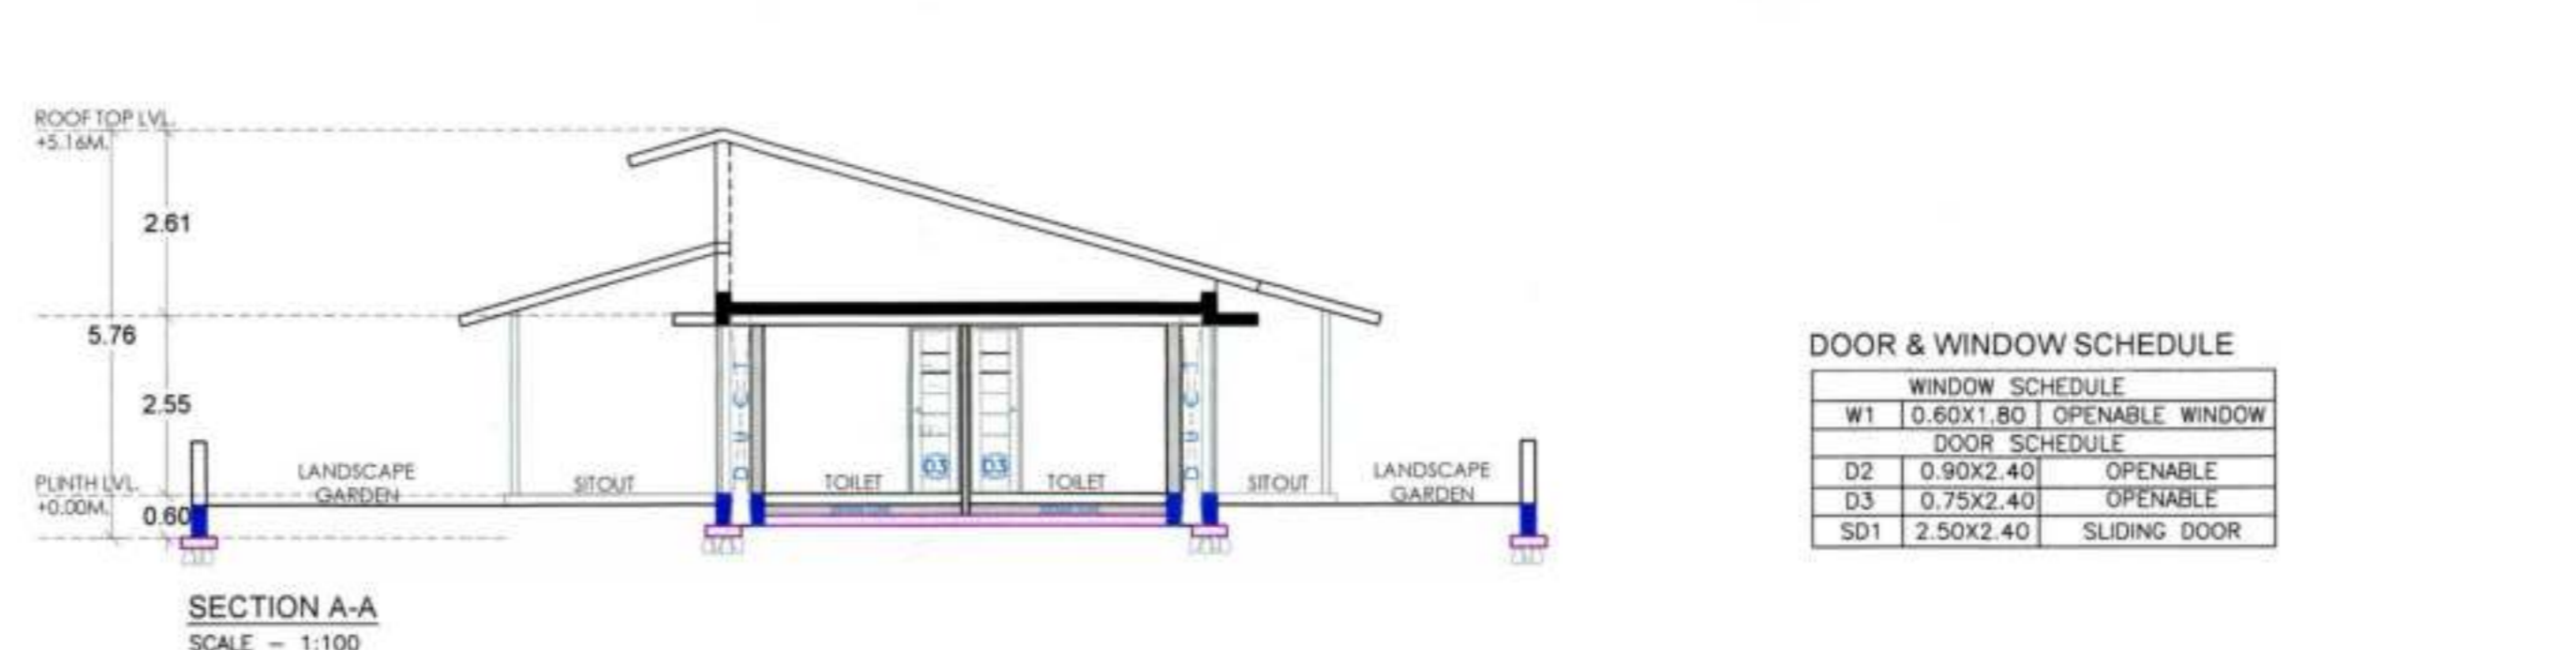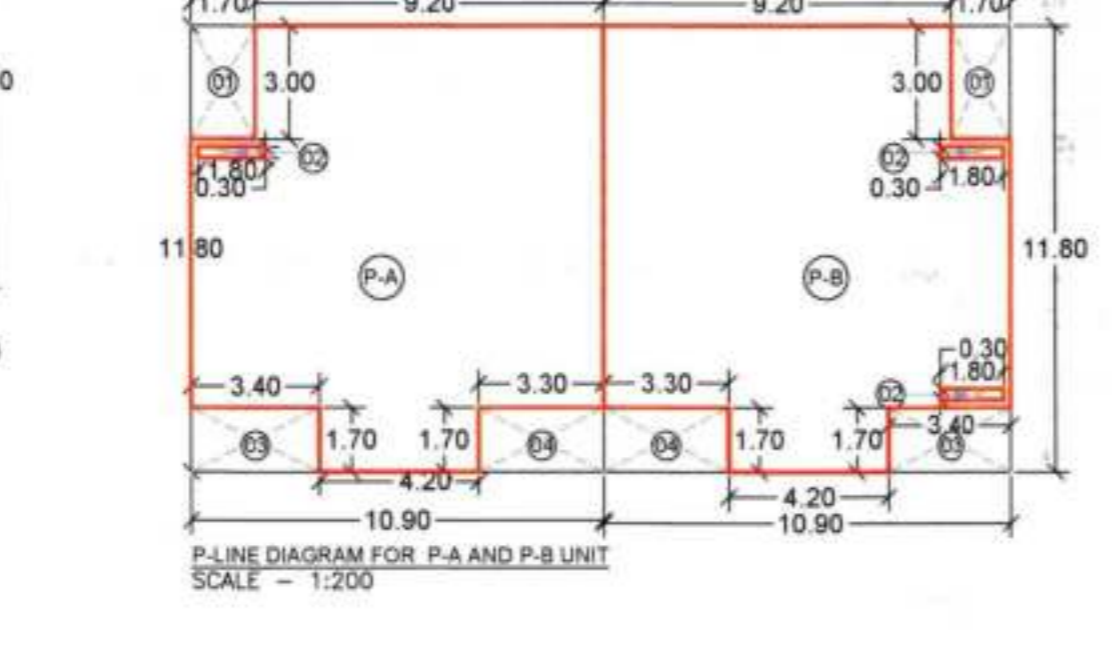

पत्र क्र. सख/रा.स.स. १०२/२०२२ दिनांक १०/०५/२०२२
 दिनांक १०/०५/२०२२
 दिनांक १०/०५/२०२२
 दिनांक १०/०५/२०२२
 दिनांक १०/०५/२०२२

अधिका. म. महा/रा.स.स. १०२/२०२२
 दिनांक १०/०५/२०२२
 दिनांक १०/०५/२०२२
 दिनांक १०/०५/२०२२
 दिनांक १०/०५/२०२२



REVISED RESORT & TOURIST HOME ON S.NO. 64/B/1,
 AT-VILLAGE-PAVSALWADI, TAL- SUDHAGAD,
 DIST-RAIGAD.FOR. MR. KUNAL AVINASH KUMTHEKAR &
 PADMAJA KUNAL KUMTHEKAR.

OWNER/ P.O.A.H.

KUNAL AVINASH KUMTHEKAR

PADMAJA KUNAL KUMTHEKAR

JOB NO.	
DRG. NO.	1
DATE	
DRN. BY, HARSHAD	Abhijit S. Mohite
CHECK BY	architect (License No.CA/96/20058) 503, Sukrut, Near Shetkari Bhavan, Alibab City, Tal- Alibab, Dist- Raigad, 402201 mob.-9822054788