




2019/6/11/11/4
 मा. न्यायपालिका, न्यायालय, मुंबई
 मंडळी, 13/07/2017
 दि. 13/07/2017
 मंडळी, 13/07/2017
 मंडळी, 13/07/2017

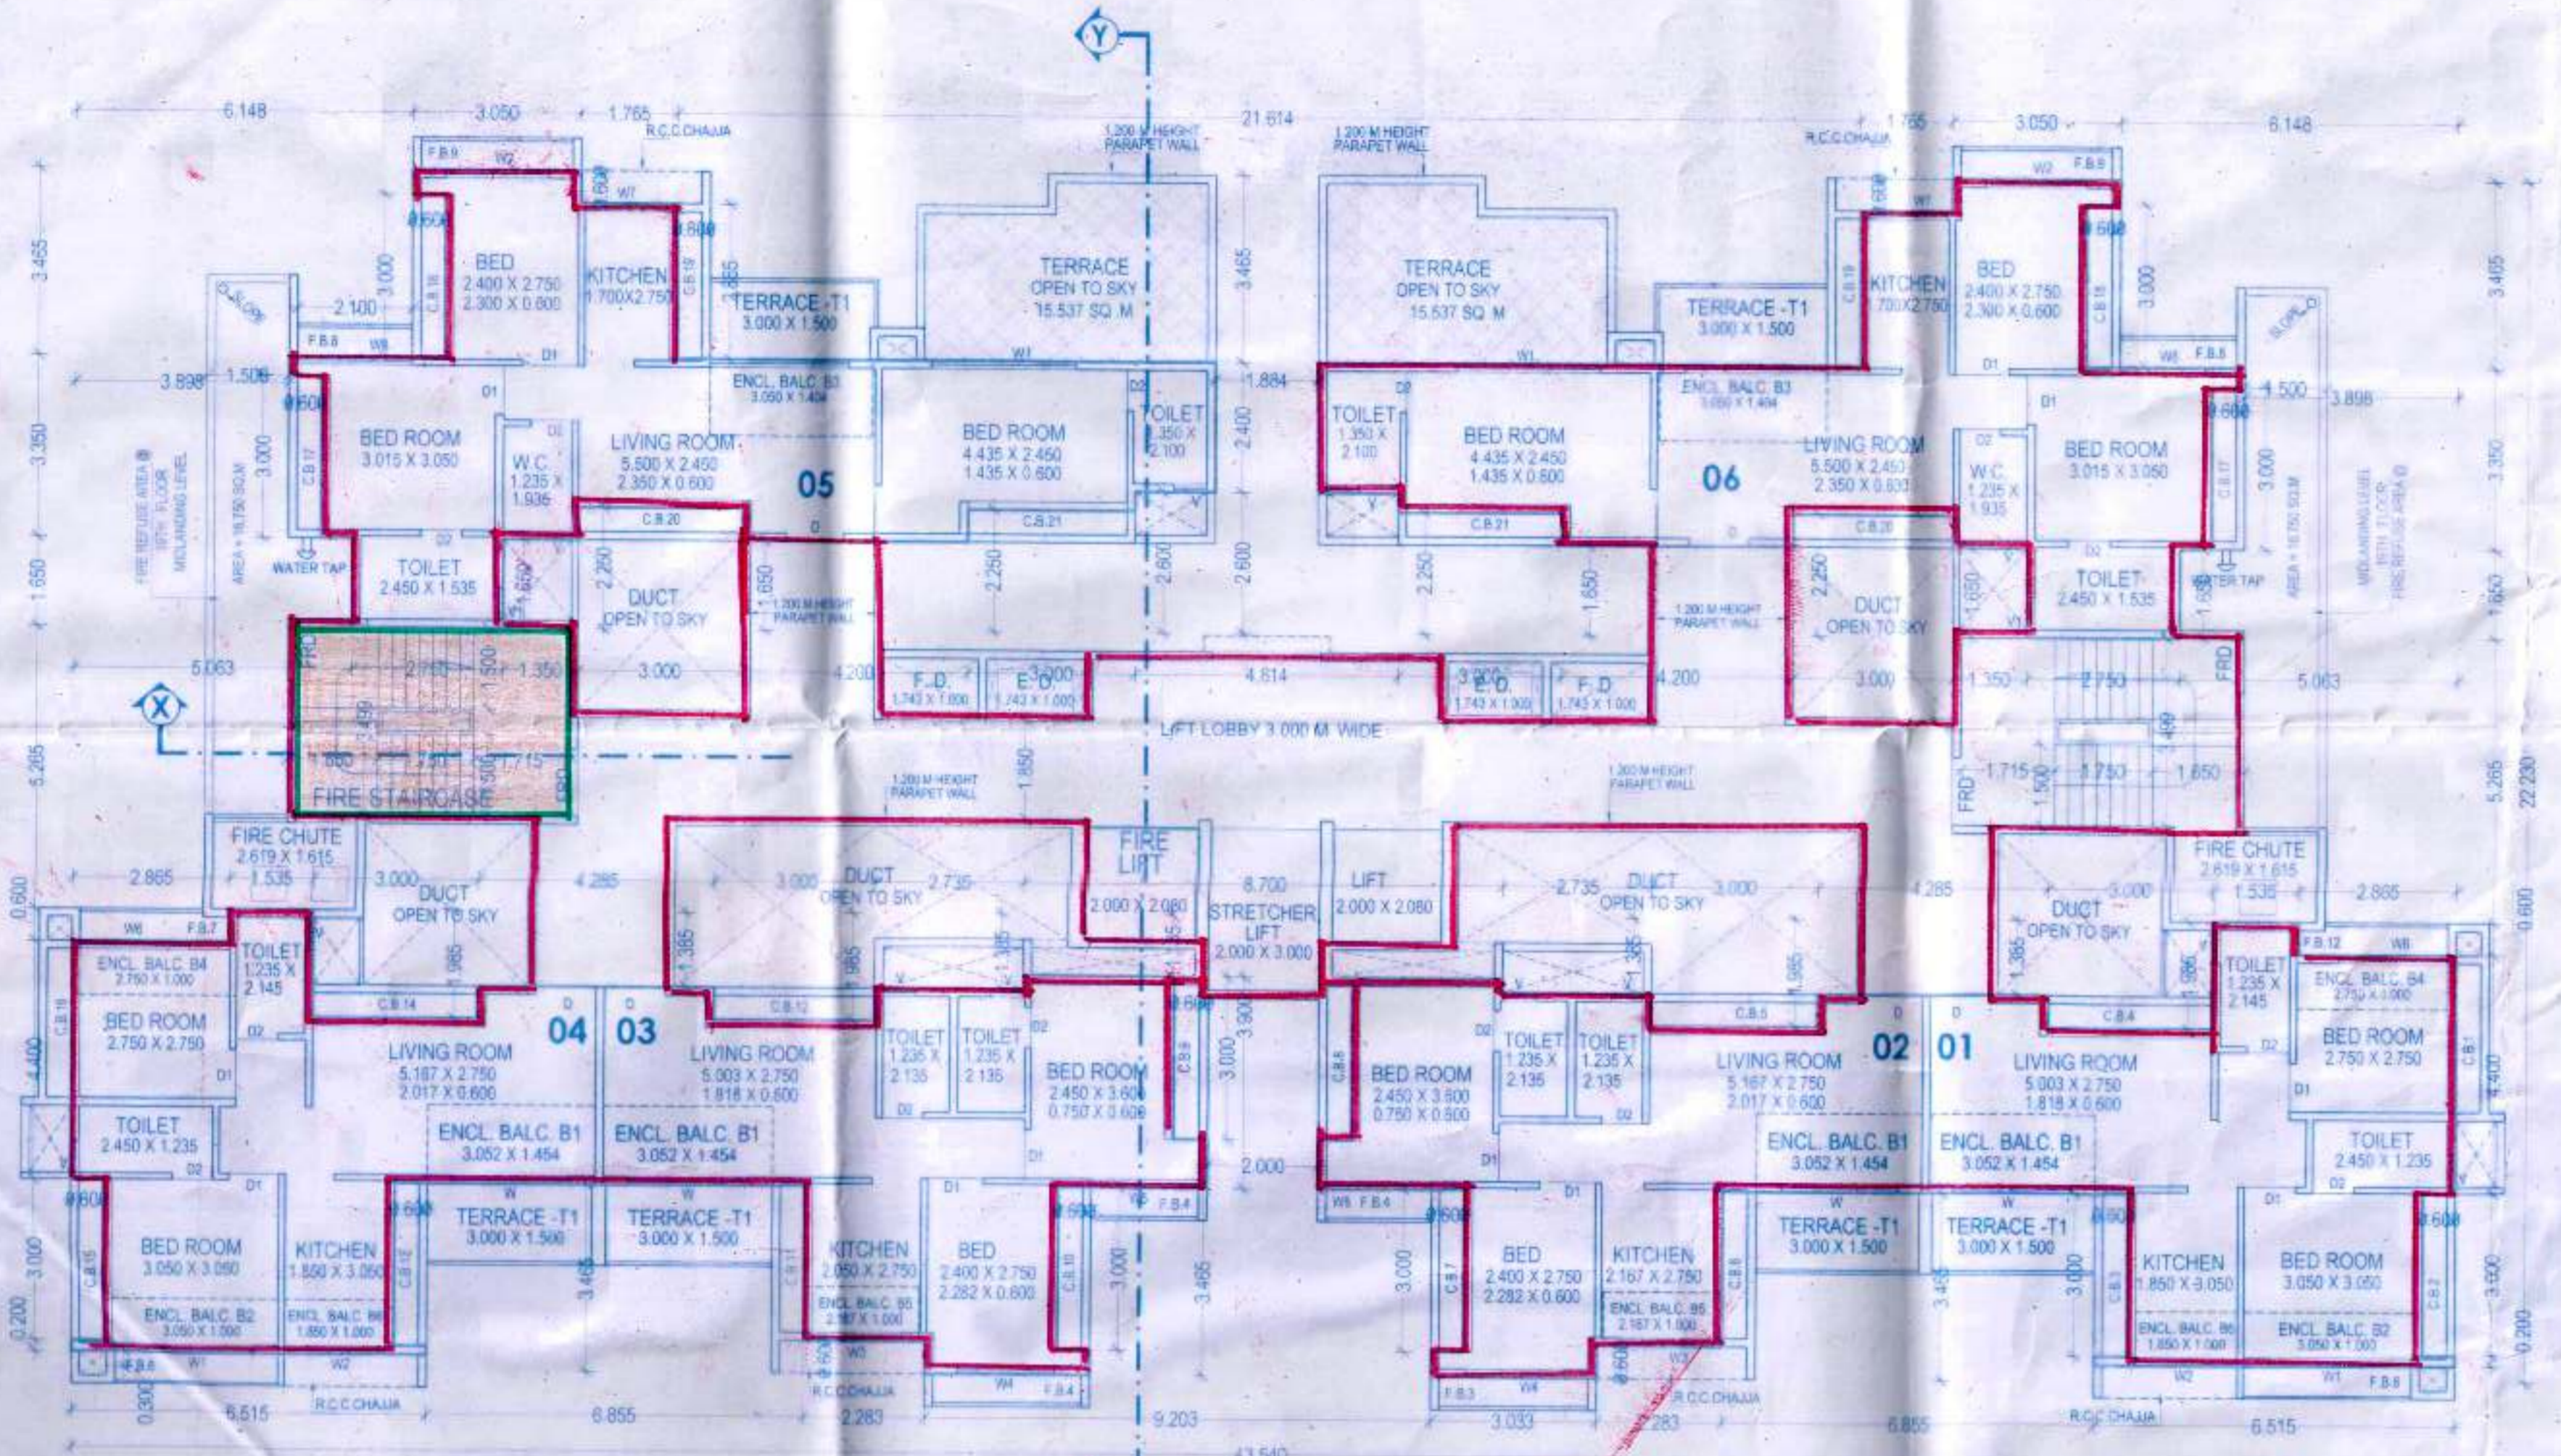


19TH FLOOR PLAN

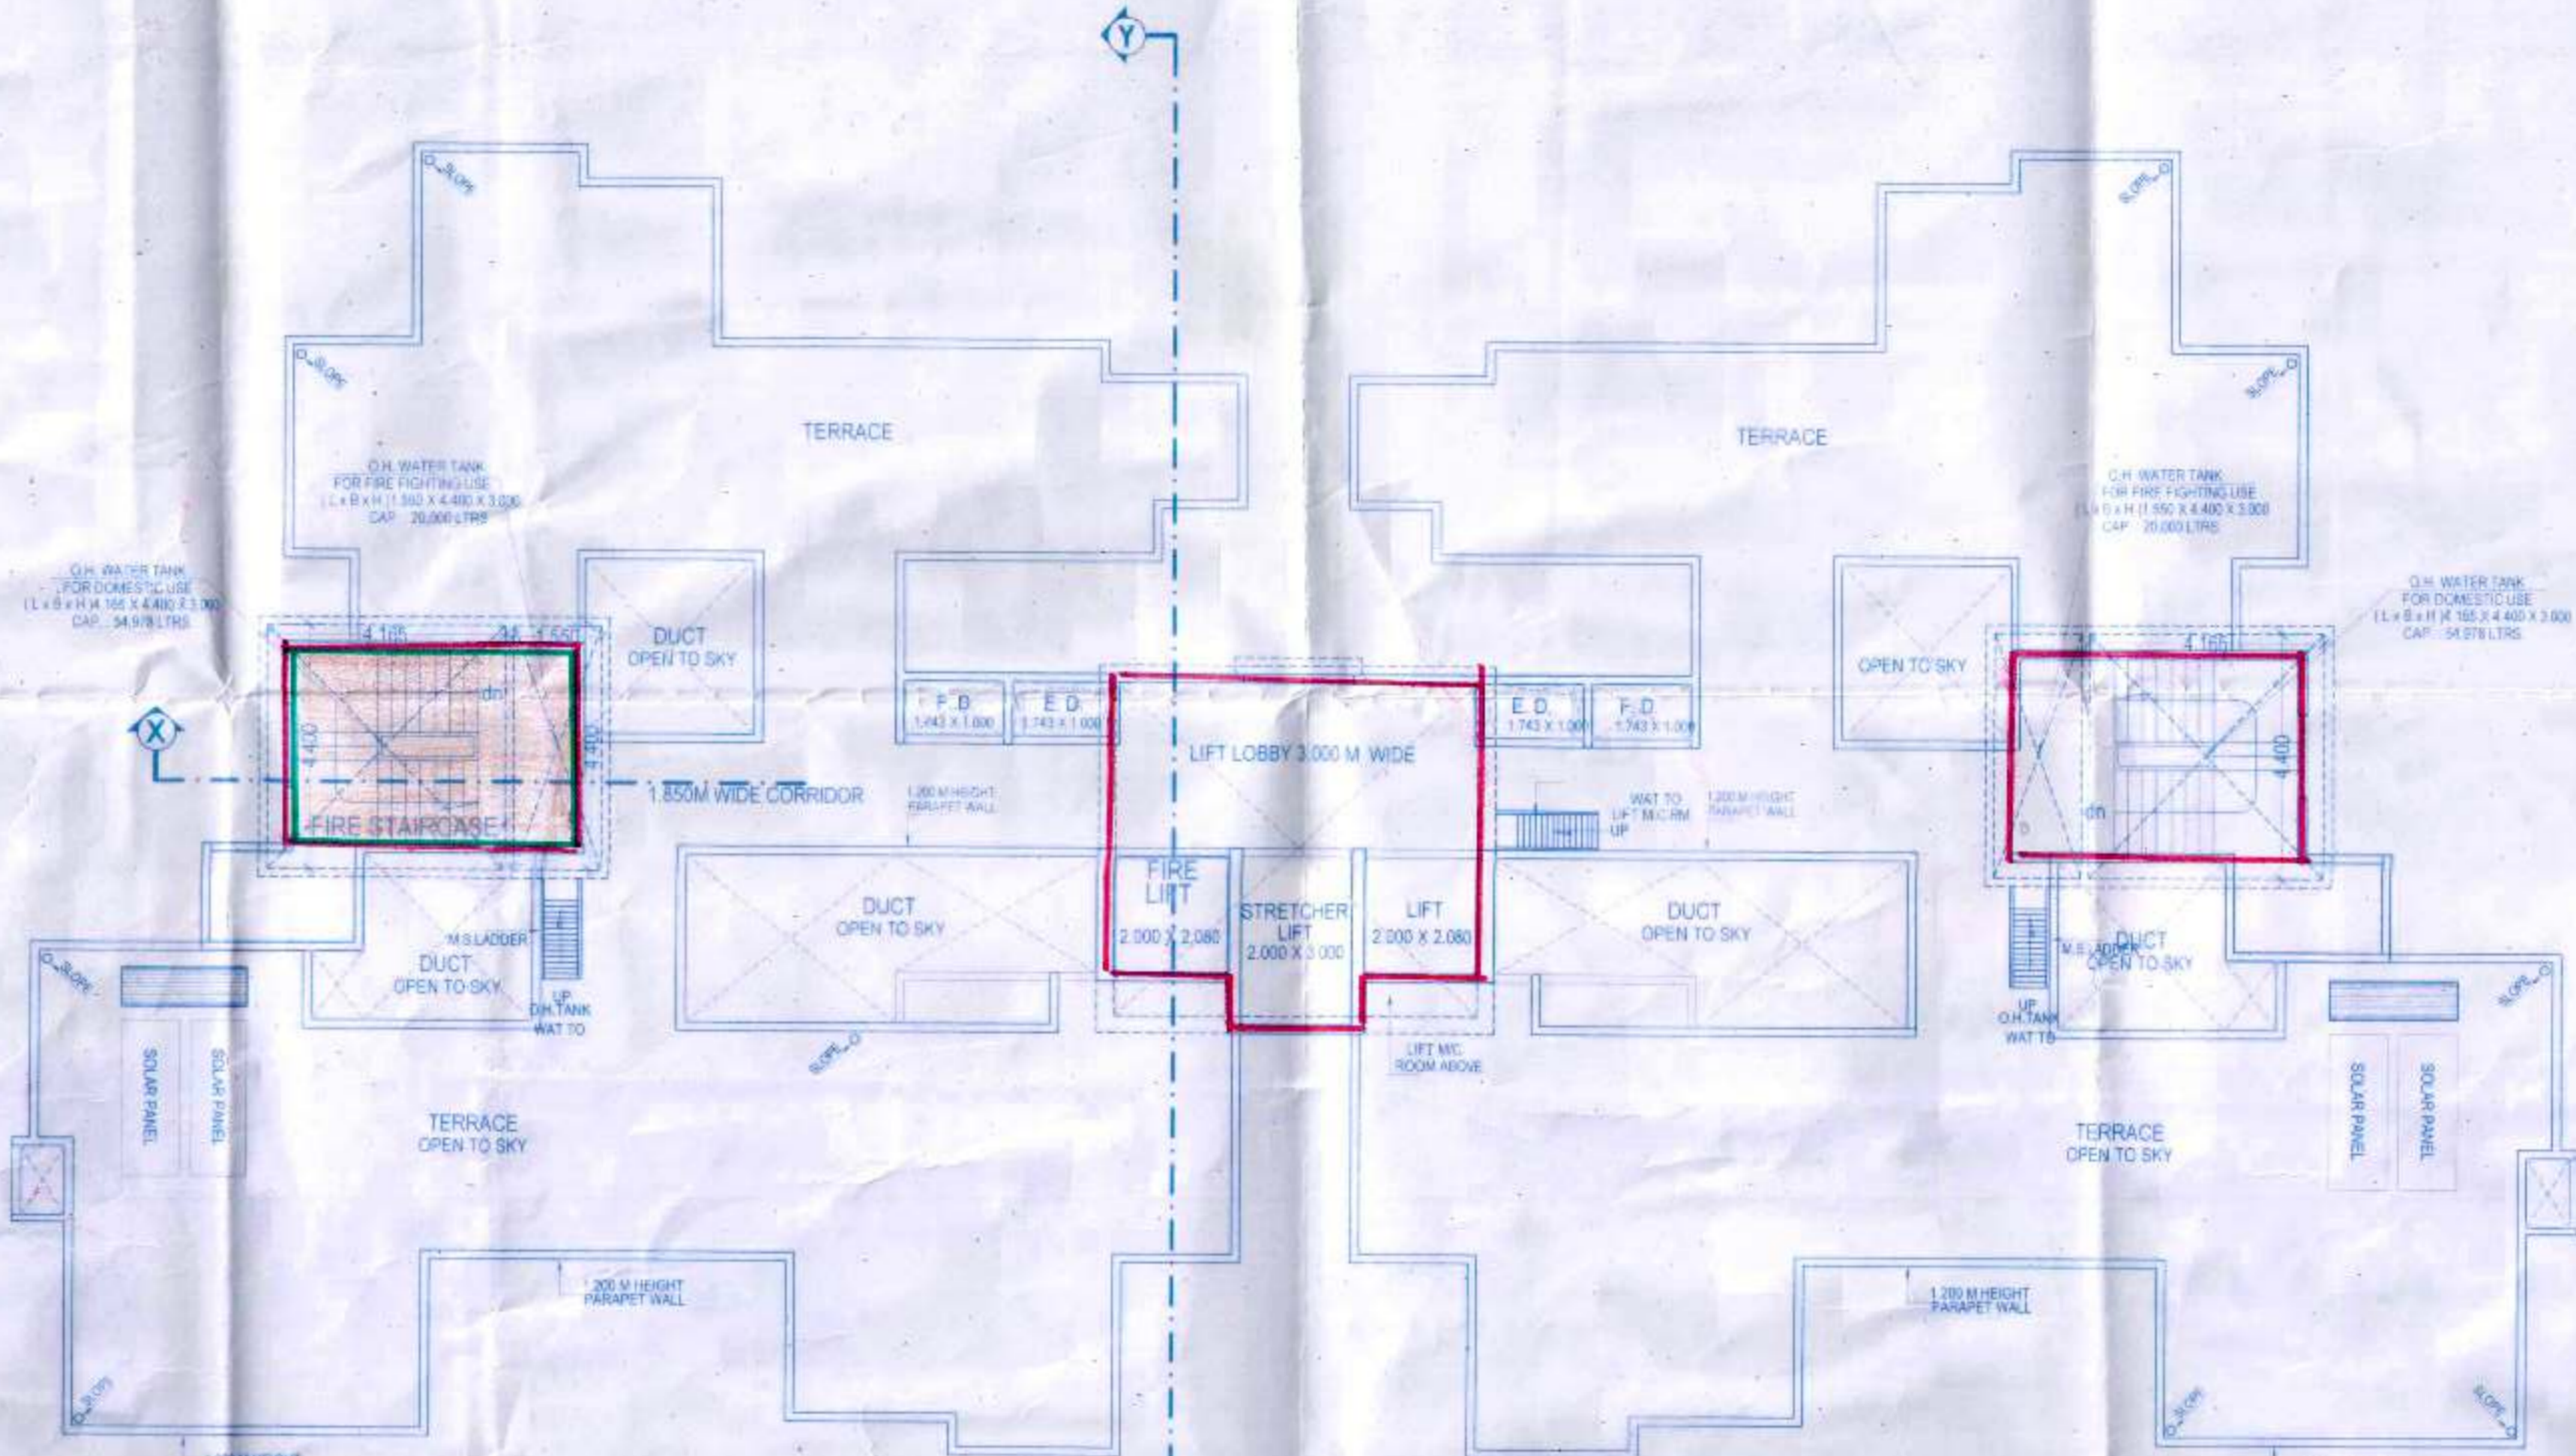

TERRACE FLOOR PLAN

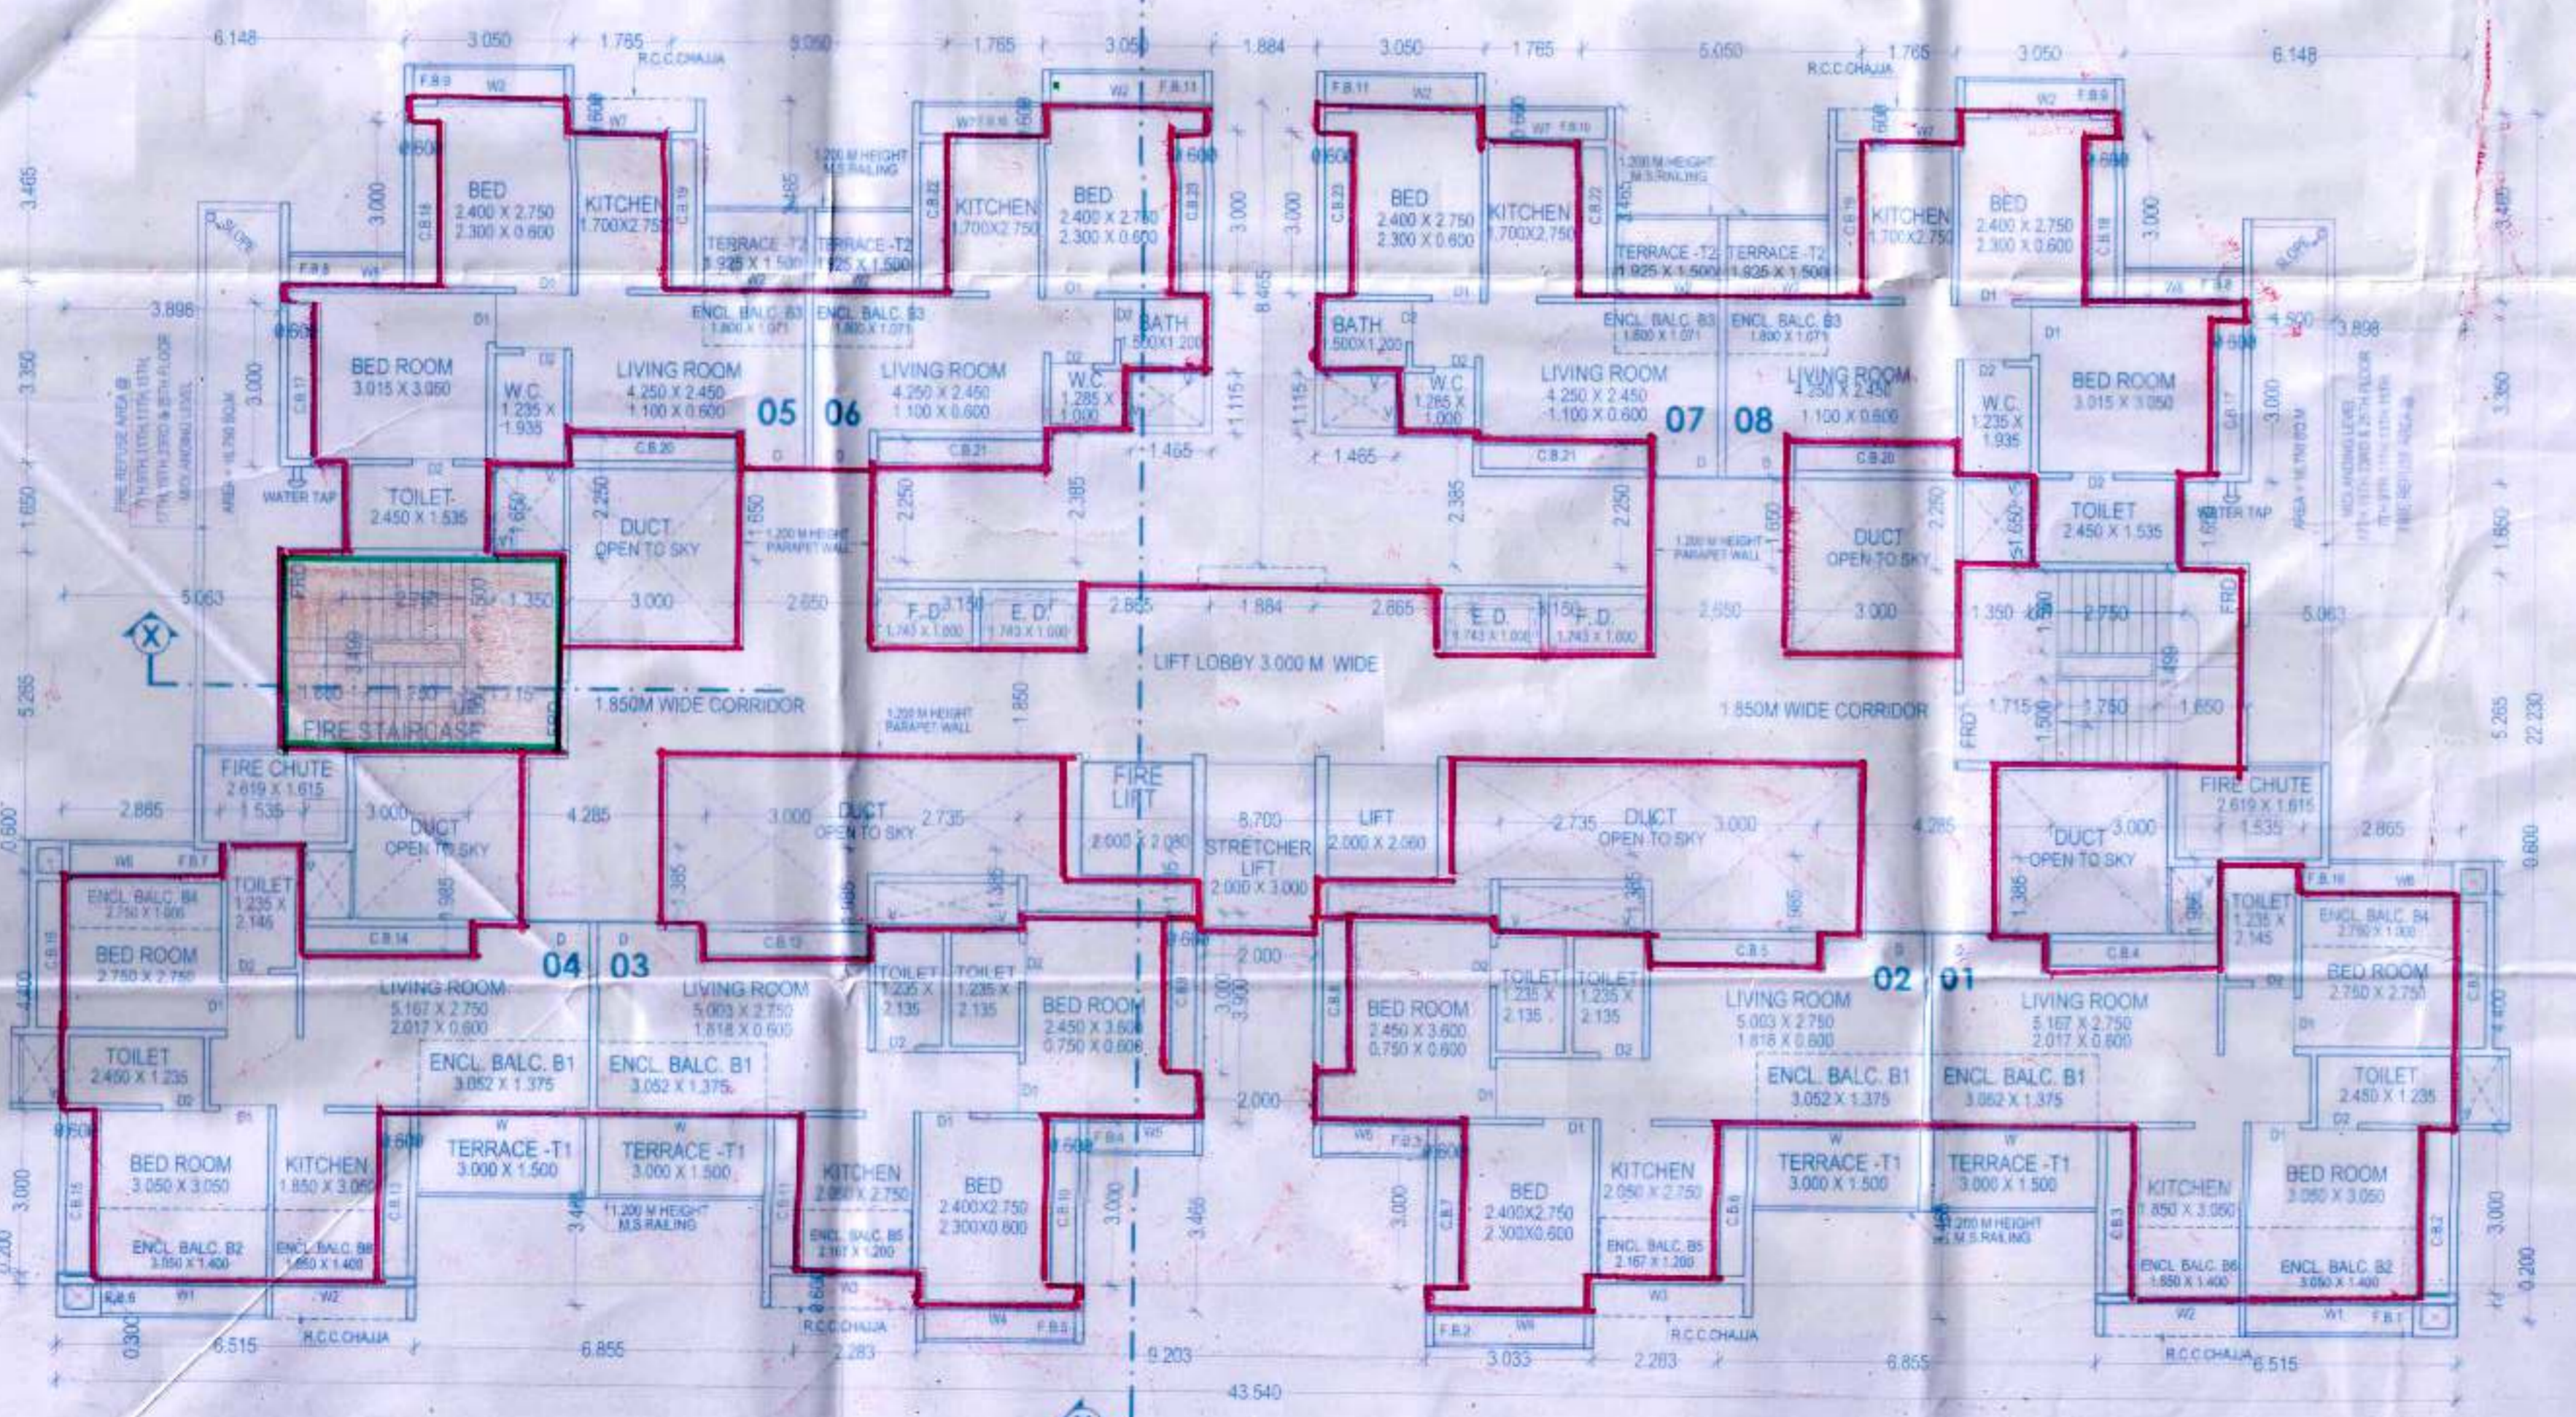

TYPICAL FLOOR PLAN
 (5TH, 7TH, 9TH, 11TH, 13TH, 15TH & 17TH)

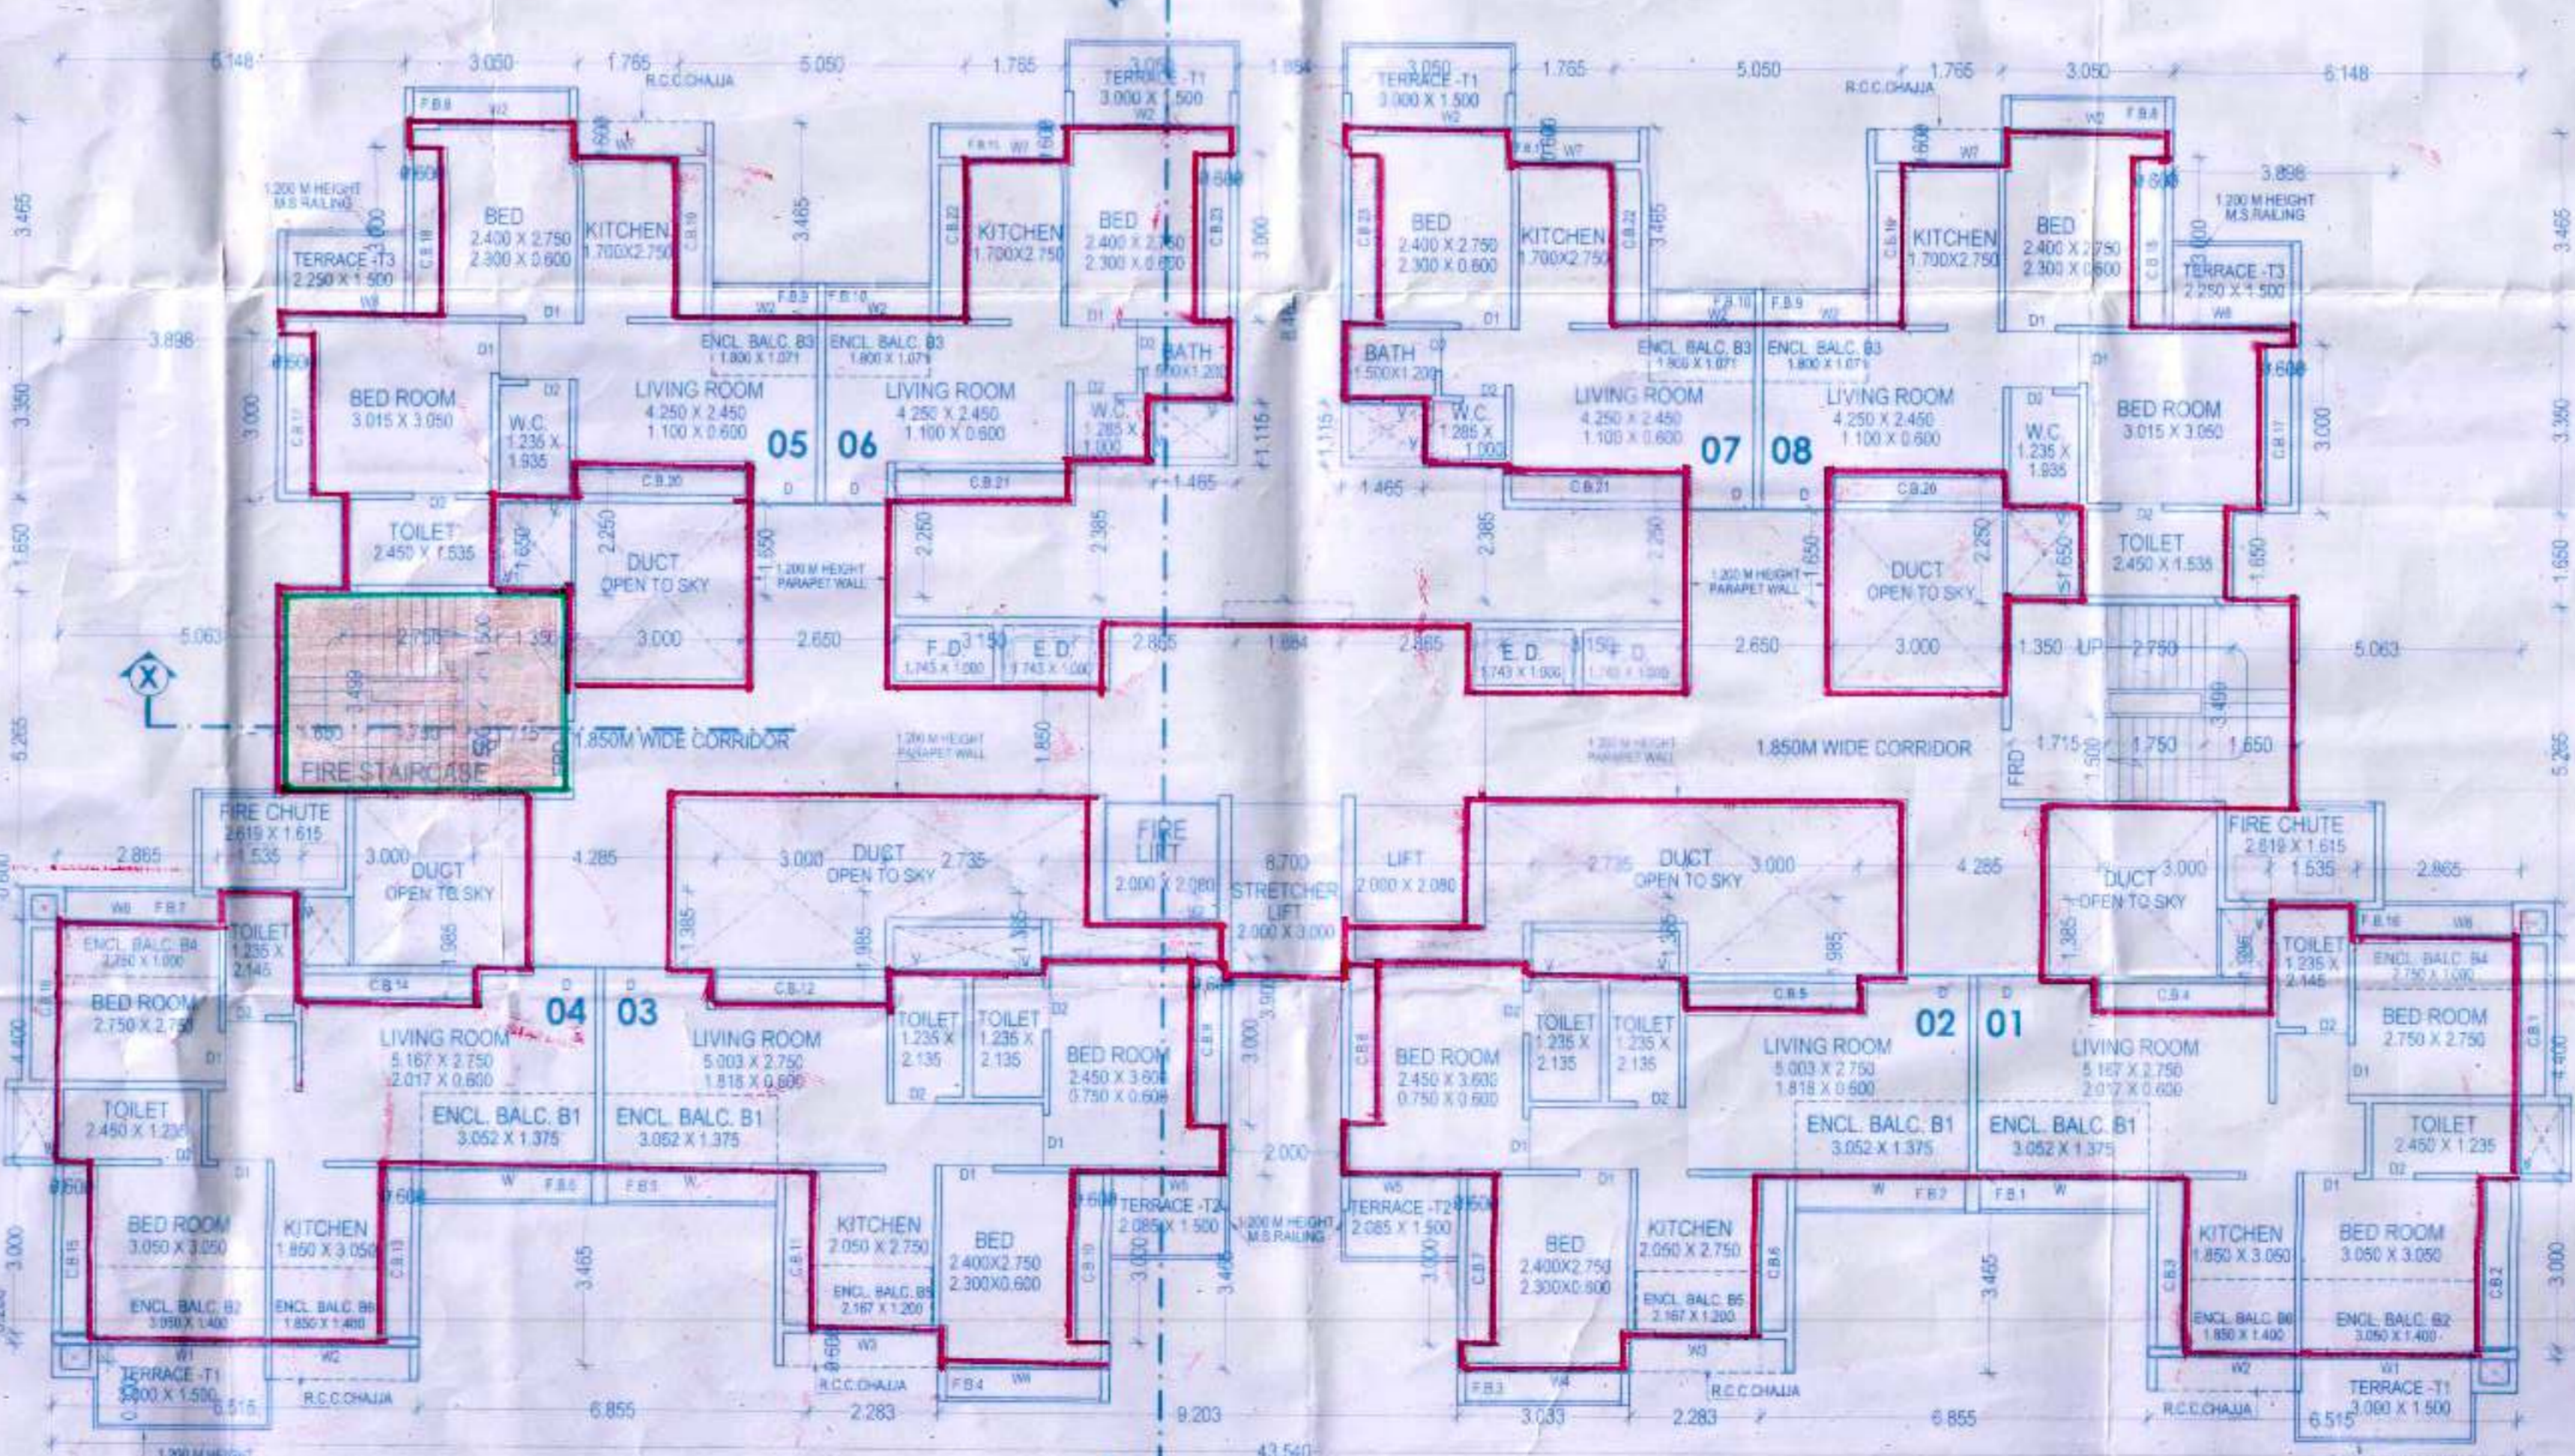

TYPICAL FLOOR PLAN
 (4TH, 6TH, 8TH, 10TH, 12TH, 14TH, 16TH & 18TH)

CAD BY:	BHARAT	SHEET NO.	
CHKD BY:	Manoj	DATE	13/07/2017
DATE OF REV:			4/7
J.E.			

Description Of Proposal & Property
 DEVELOPMENT PERMISSION FOR :
 PROPOSED RESIDENTIAL BUILDING
 ON PLOT No. 25, SECTOR - 08,
 GHANSOLI,
 NAVI MUMBAI.

Name, Address & Sign Of The Owner
 SHRI. GAMI INFOTECH PVT.LTD.
 101, Real Tech Park, Plot No. 39,
 Sector - 30A, Opp. Vashi Railway Station,
 Vashi, Navi Mumbai - 400703

For Shri Gami Infotech Pvt. Ltd.
 Director / Auth. Signatory

Sign OF Architect
 DIMENSIONS ARCHITECTS PVT. LTD.
 ARCHITECTS PROJECTS MANAGERS
 AR. LENA K. GOSAVI (A.94/17690)
ARCHITECT



Studio: Plot No.99, Near Sagar Vihar Sector - 8,
 Vashi, Navi Mumbai-400 703 India
 Tel: - 91-22-2782 3141/101Line Fax 91-22-2782 3541
 Email: dimensions_india@rediffmail.com
 info@dimensionsarchitect.in