




TERRACE FLOOR PLAN - J

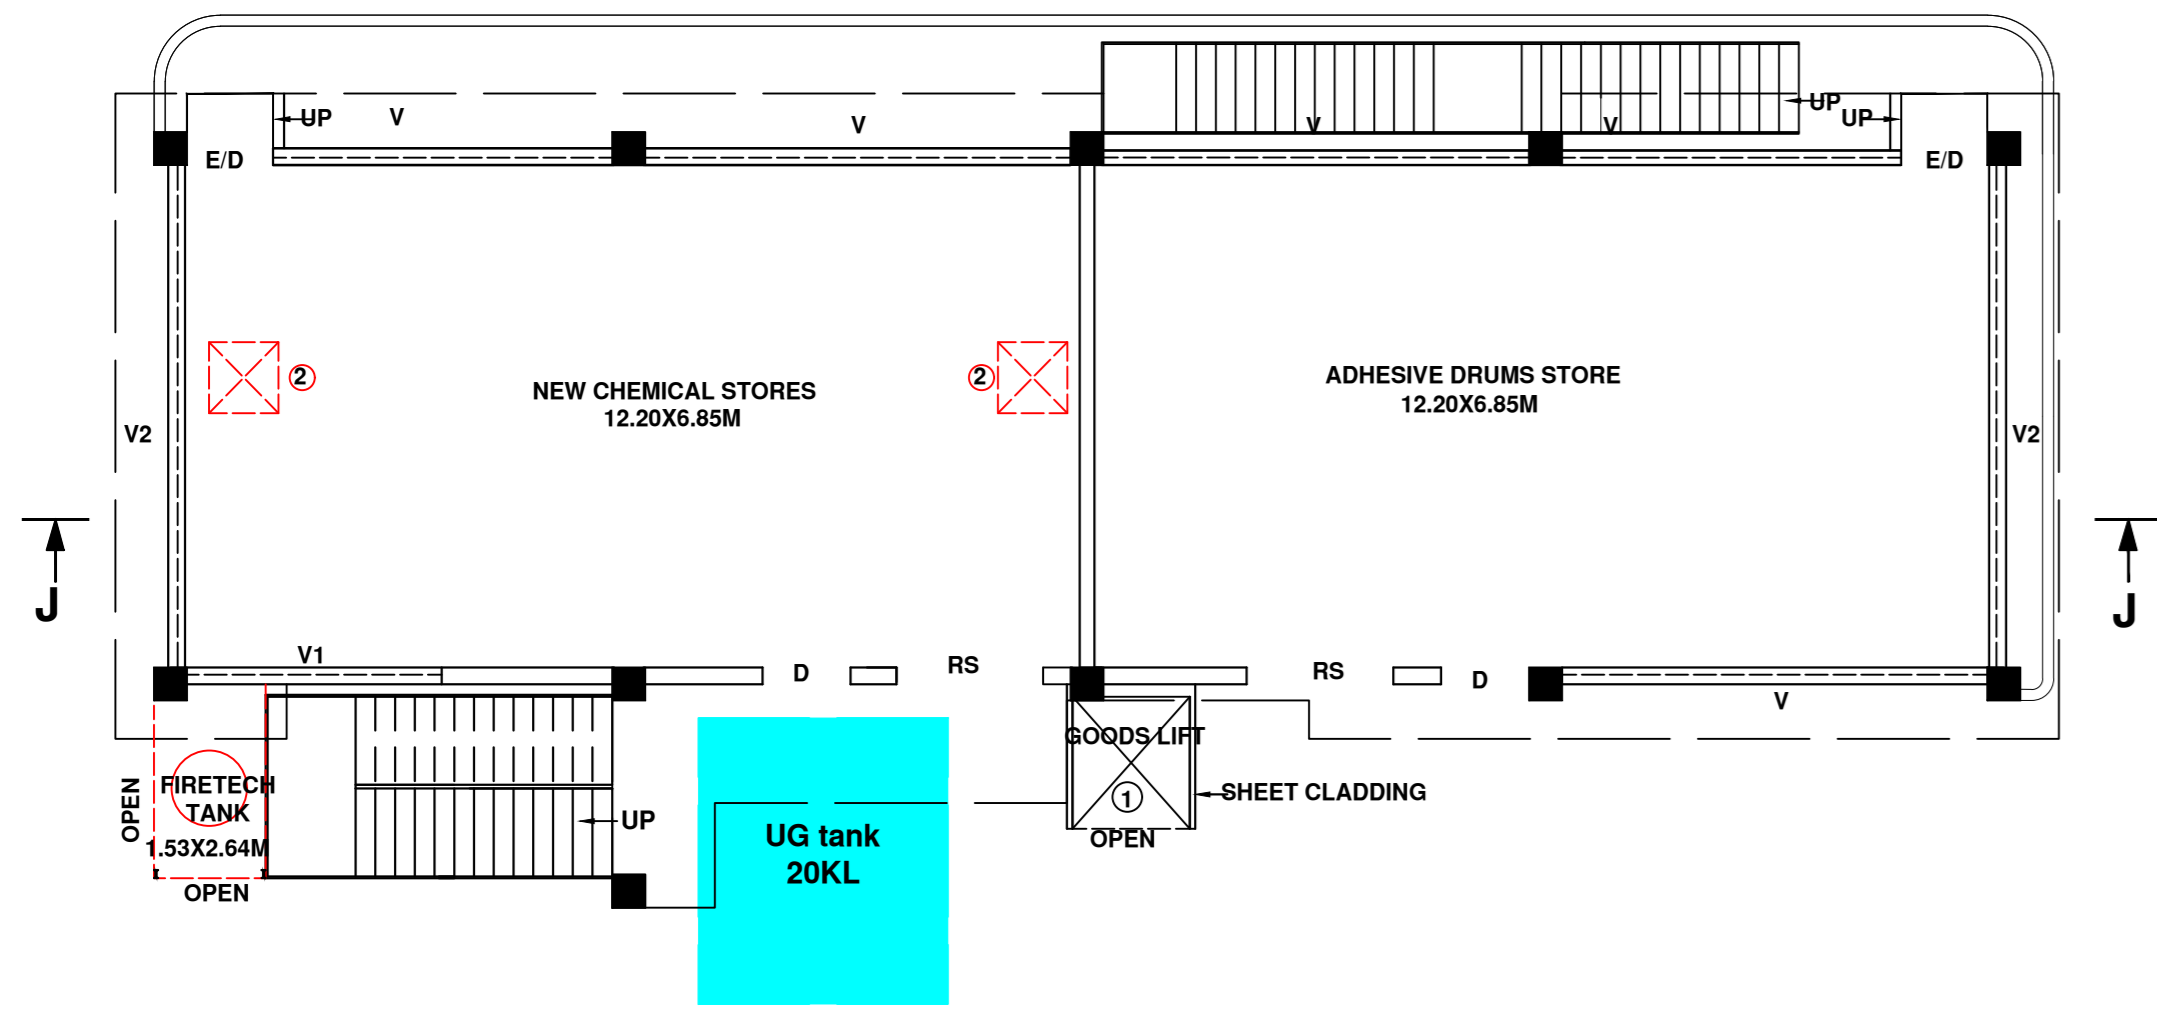


GROUND FLOOR PLAN - J

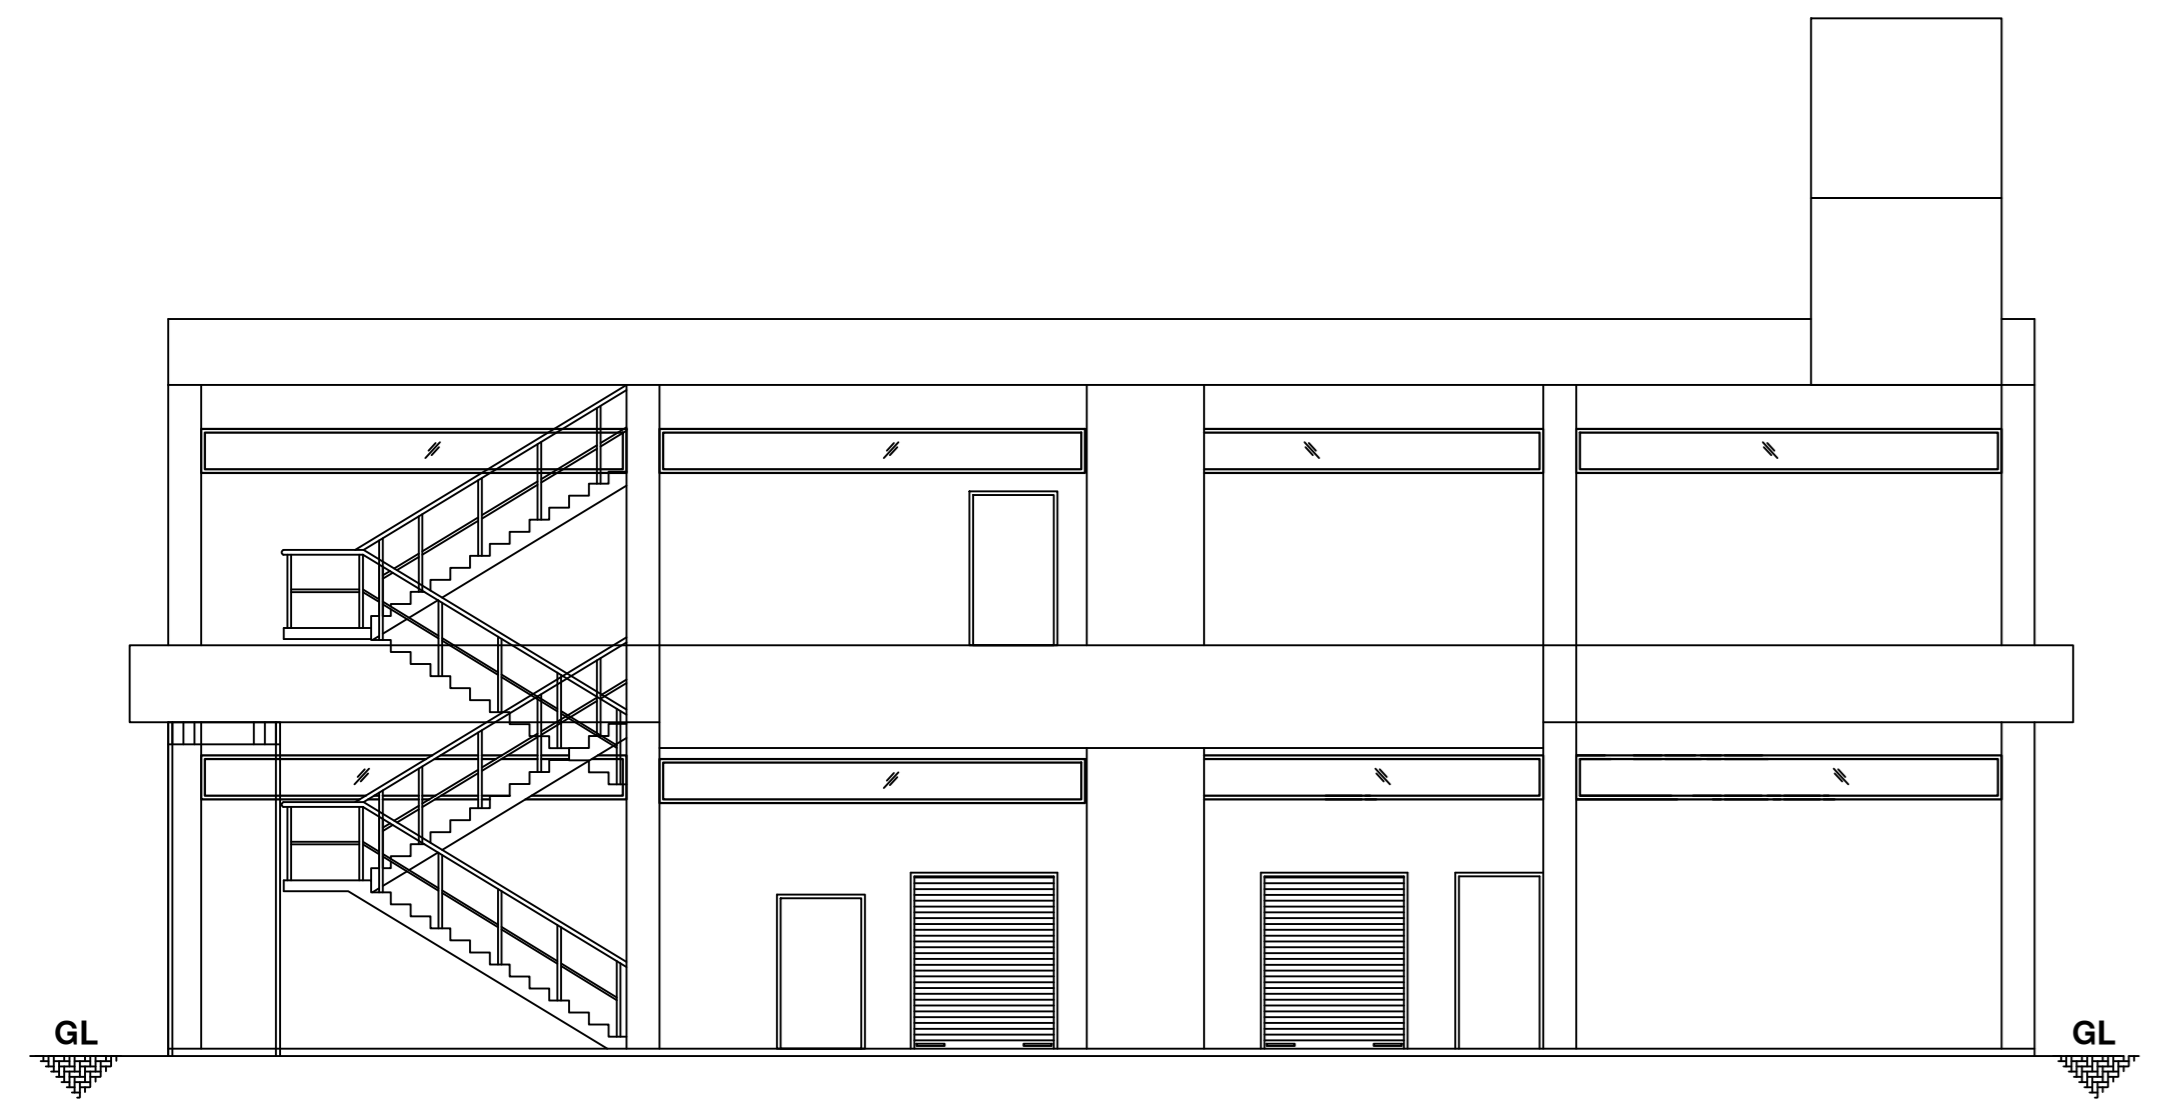


ELEVATION

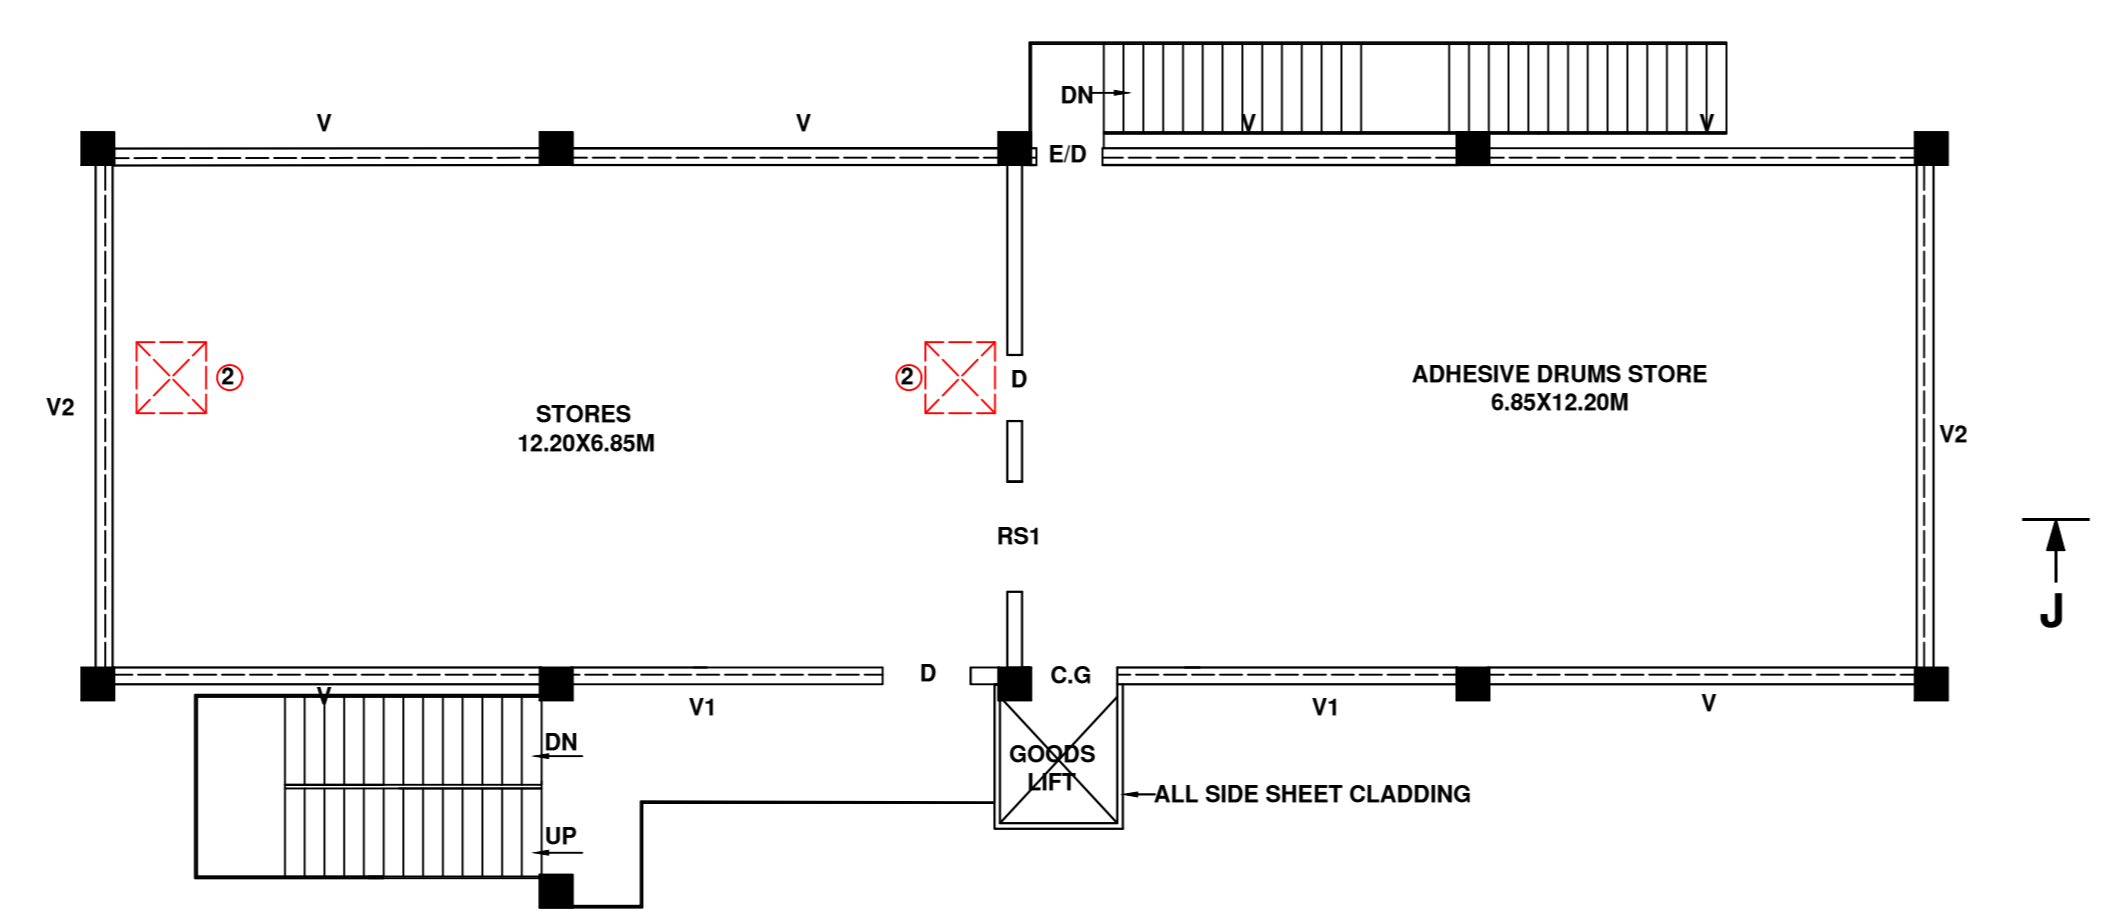


FIRST FLOOR PLAN - J

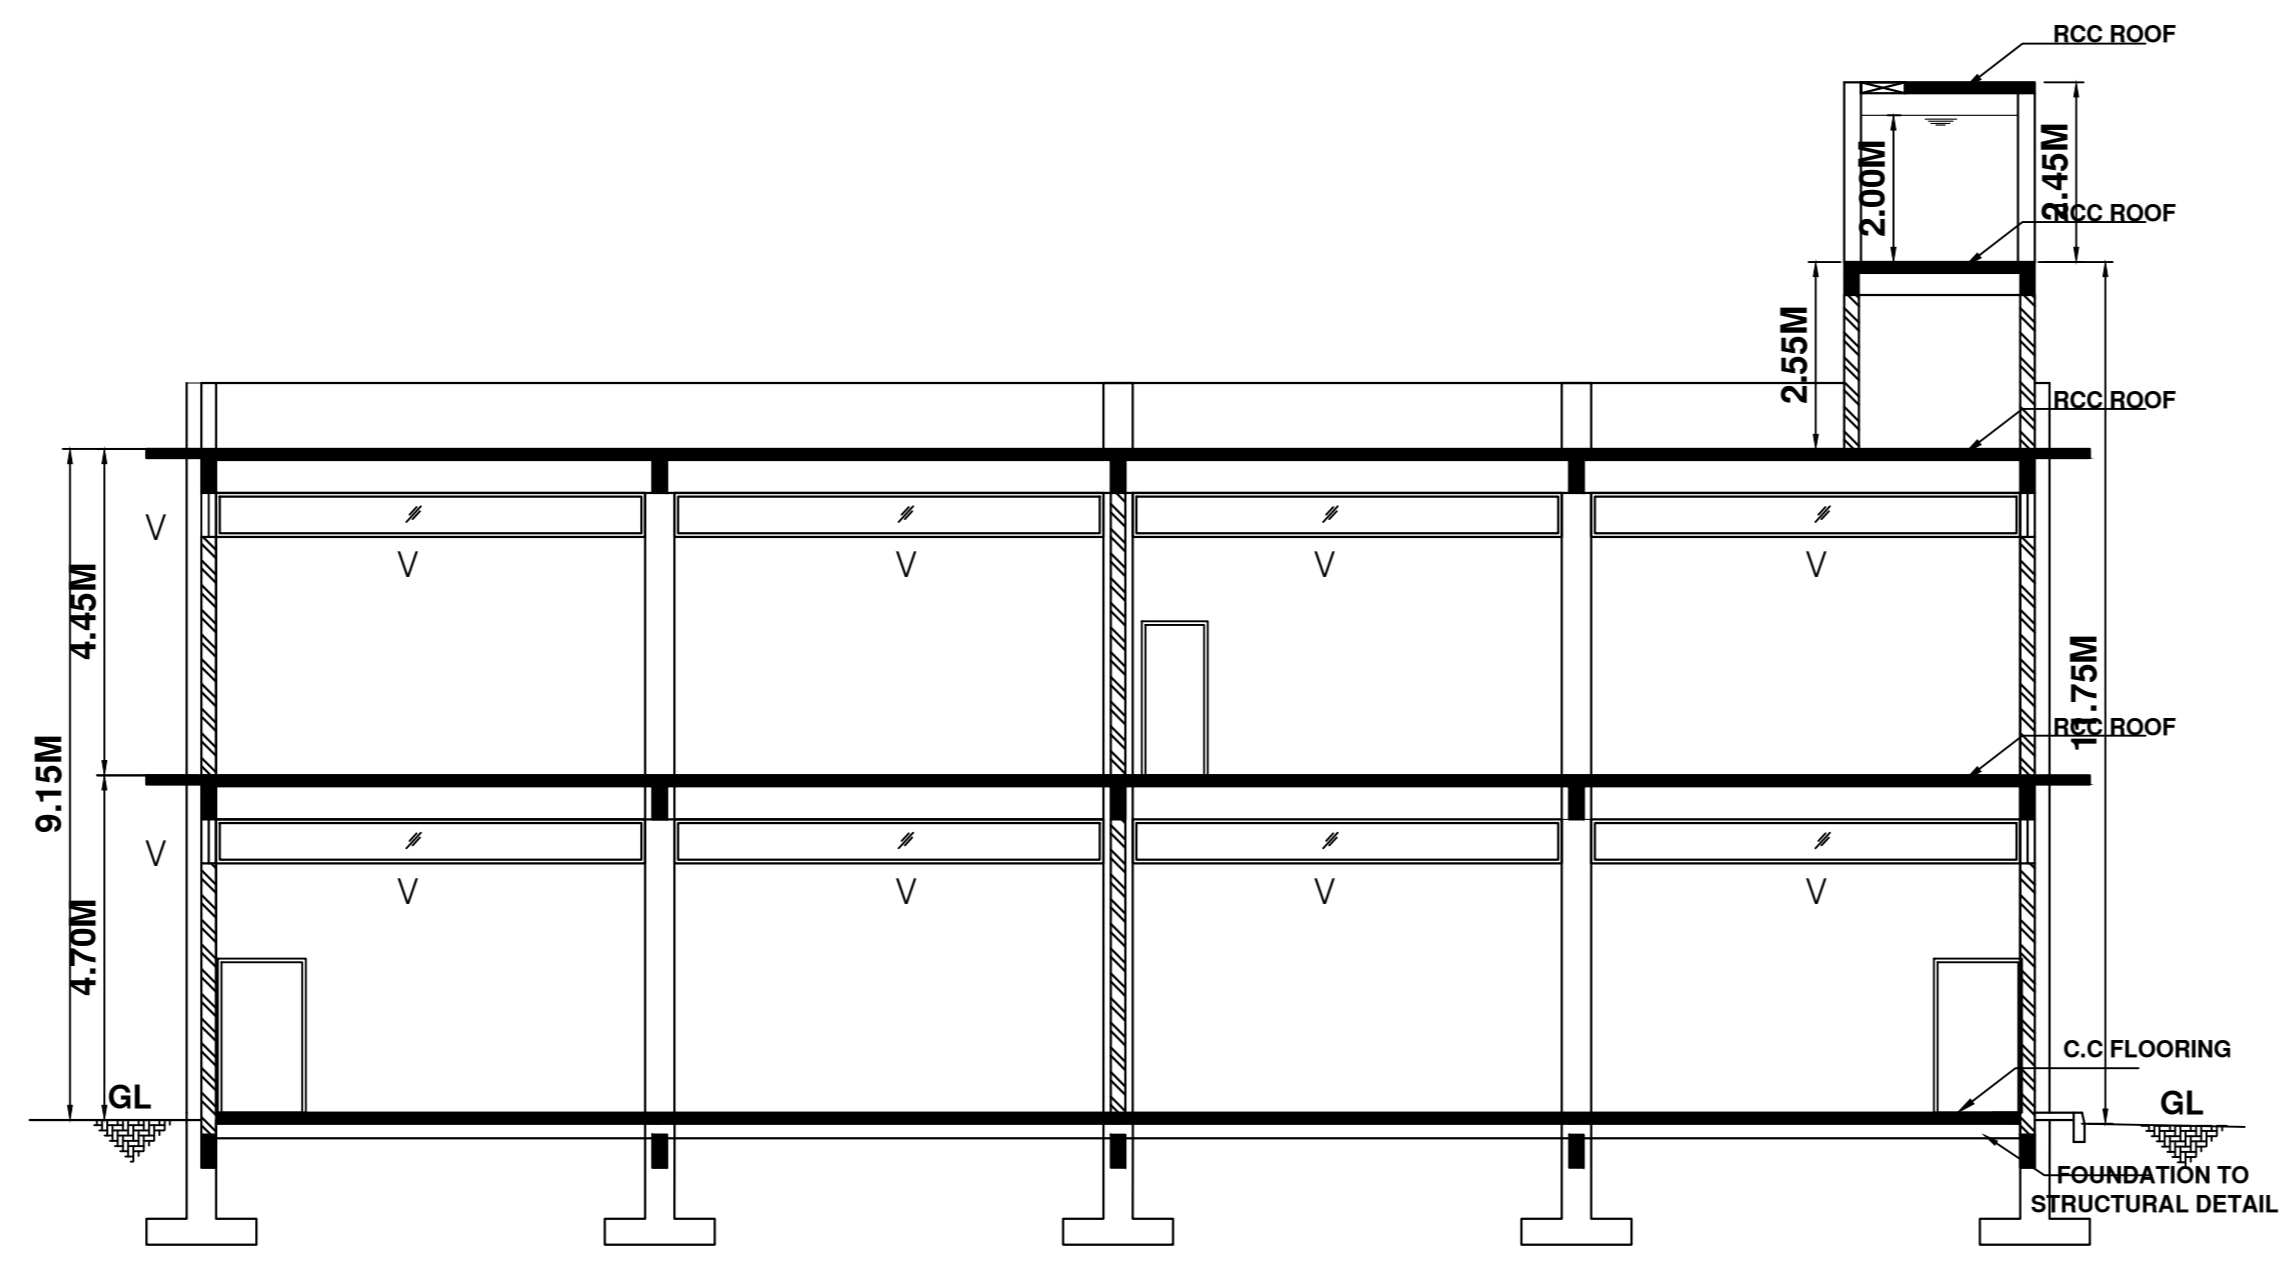


SECTION - JJ

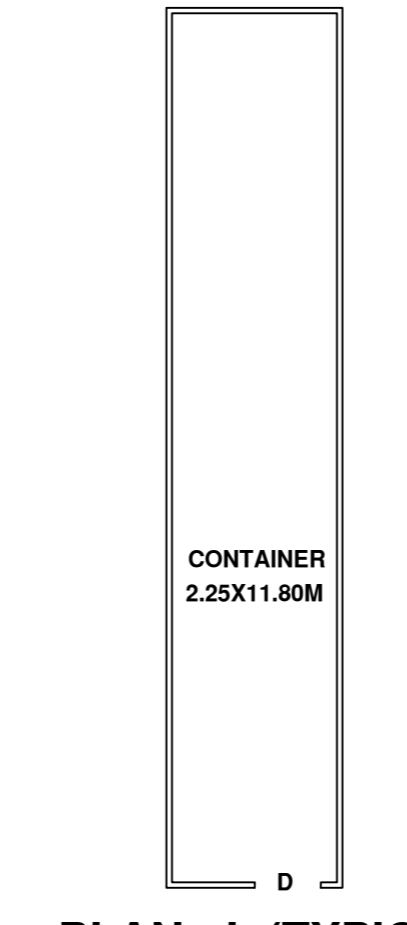


PLAN - L (TYPICAL)

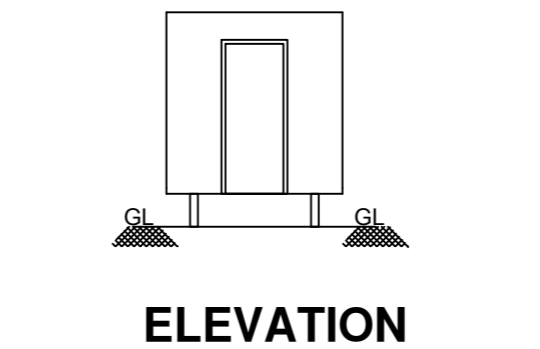


ELEVATION

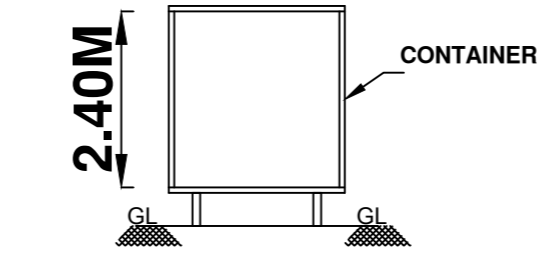


SECTION-LL

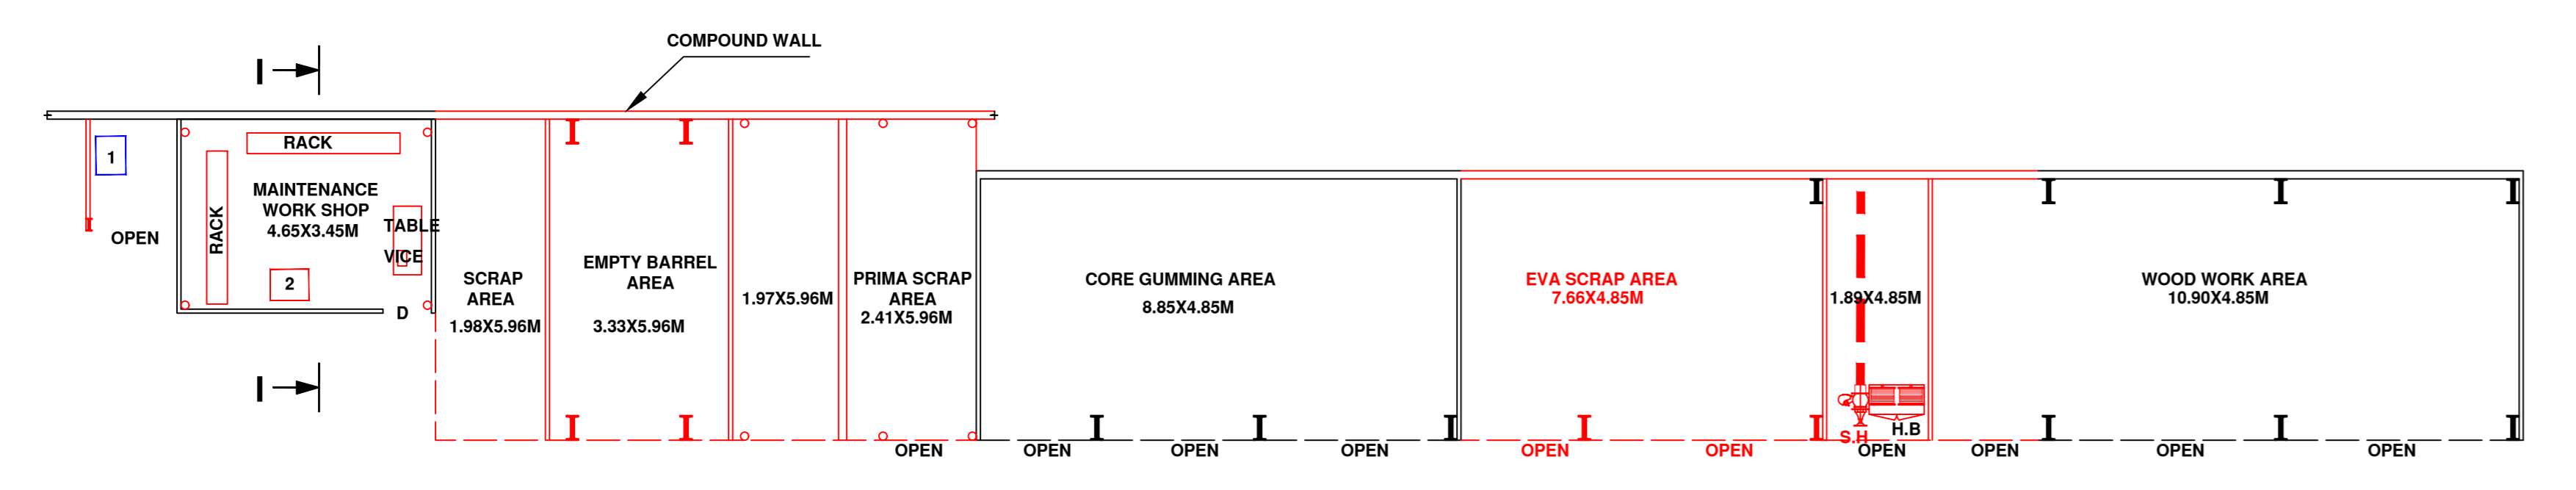


PLAN-I

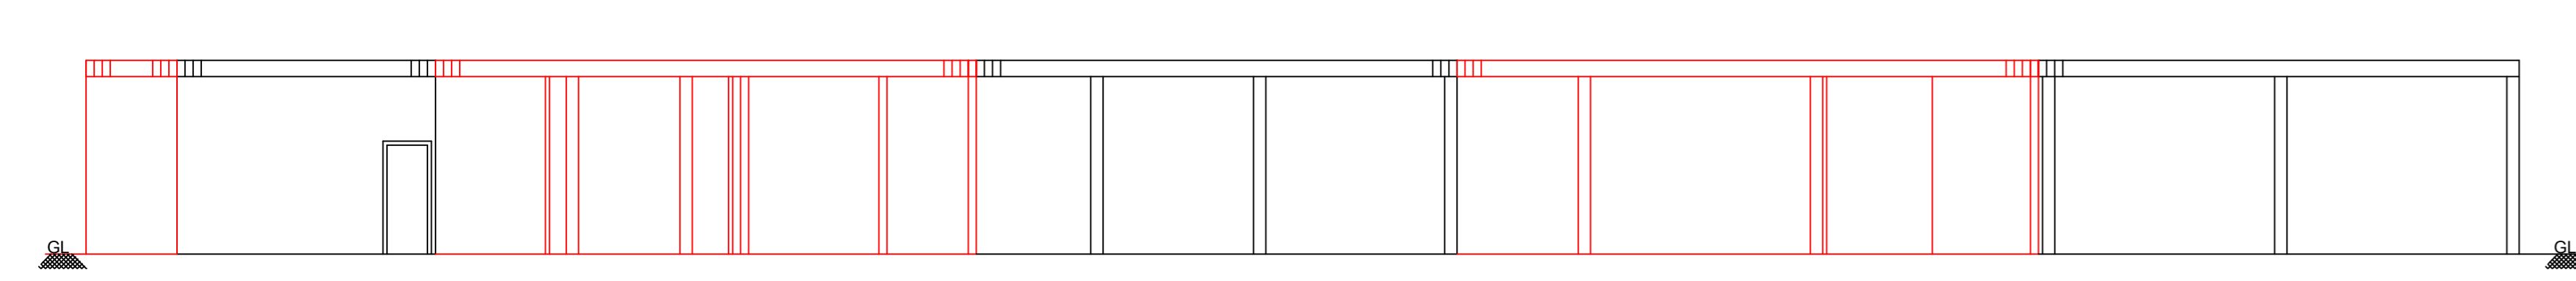


ELEVATION

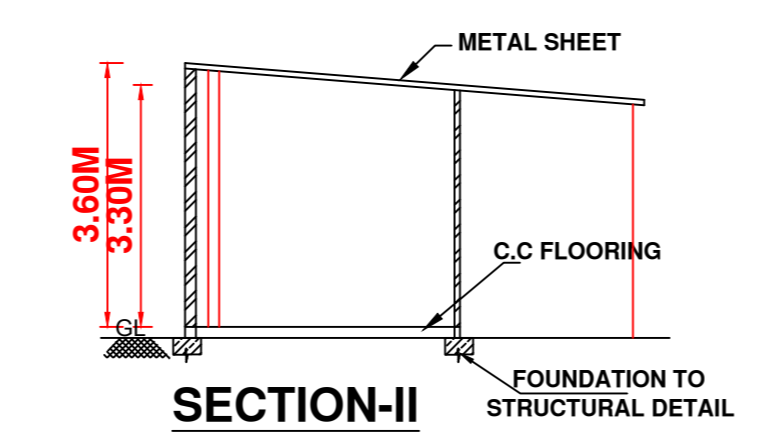


SECTION-II

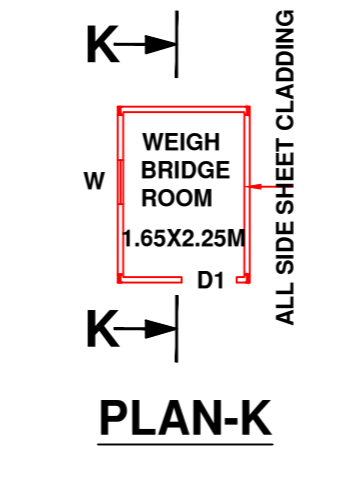

PLAN-K

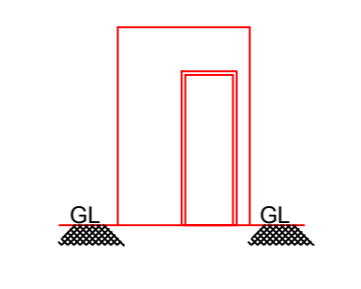

ELEVATION

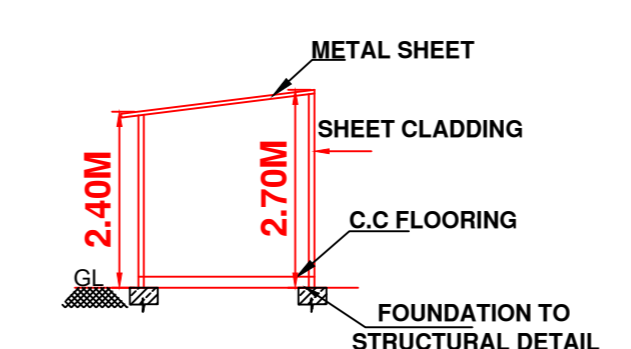

SECTION-KK

PREVIOUS APPROVED NO
FPN/CR-221/2022-2023 DATED : - 21 - 12 - 2022

AREA & M/C TO BE APPROVED

SCHEDULE OF OPENINGS

ROLLING SHUTTER	RS	2.00X3.00M
	RS1	1.50X3.00M
DOOR	D	0.90X2.10M
	D1	0.75X2.10M
EMERGENCY DOOR	ED	0.90X2.10M
COLLAPSIBLE GATE	CG	1.18X2.10M
WINDOW	W	0.60X1.20M
VENTILATOR	V	5.80X0.60M
	V1	4.23X0.60M

SCHEDULE OF MACHINERIES

PLAN-I		EXISTING	ADDITIONAL			
SL NO	DESCRIPTION	QTY	H.P	K.W/KVA	H.P	K.W/KVA
1	MUFFLE FURNACE	1	-	28.00	-	-
2	DRILLING M/C	1	-	-	3.00	-
PLAN-J		1	-	3.00	-	-
1	GOODS LIFT	1	-	3.00	-	-
2	A/C UNITS (EACH 1.50 HP)	4	-	-	6.00	-
3	CHILLER 50 TR (EACH 20.00HP)	2	-	-	40.00	-
4	BUSTER PUMP (EACH 5.00HP)	2	-	-	3.00	-
TOTAL		-	-	31.00	52.00	-

SCALE 1:100 NOTE:- FIRE EXTINGUISHERS, FIRST AID BOX & DRINKING WATER ARE AVAILABLE AT THE PREMISES

APPLICANT'S SIGNATURE: PUNEETH. N. B.E (CIVIL) Reg No: BCC/BL-3.6/E-0128/20-21
ENGINEER'S SIGNATURE: M/s. RENEWSYS INDIA PVT.LTD
PLOT No. 21, 22 & 23, BOMMASANDRA - JIGANI LINK ROAD, KIADB INDUSTRIAL AREA, ANEKAL TALUK, BENGALURU - 560 105.
DRG NO. R.I.P.L. - 001 - 04/04 IOF 23-08-2023 14051
Drawn by: HARISHA.H Checked by: SANDEEP C.V Approved by: SUMAN.S
S. V. ASSOCIATES MANAGEMENT CONSULTANCY PVT LTD. No.49, GOKULA 1ST STAGE, 1ST PHASE, 14TH CROSS, MATHIKERE BUS STOP, BANGALORE - 560 054. PHONE : 23371171 / 23475699 / +91 9448655598. website : www.svans.in e-mail:mail@svans.in