


Sanctioned No. B.P. Dudulgaon/31/2018
 Subject to conditions mentioned in the
 Office Order No
 even dated 06/09/2018




Pimpri
 Date 06/09/2018

O.C. Signed by
 Joint City Engineer


Joint City Engineer
 Building Permission Dept
 PCMC, Pimpri, Pune-18

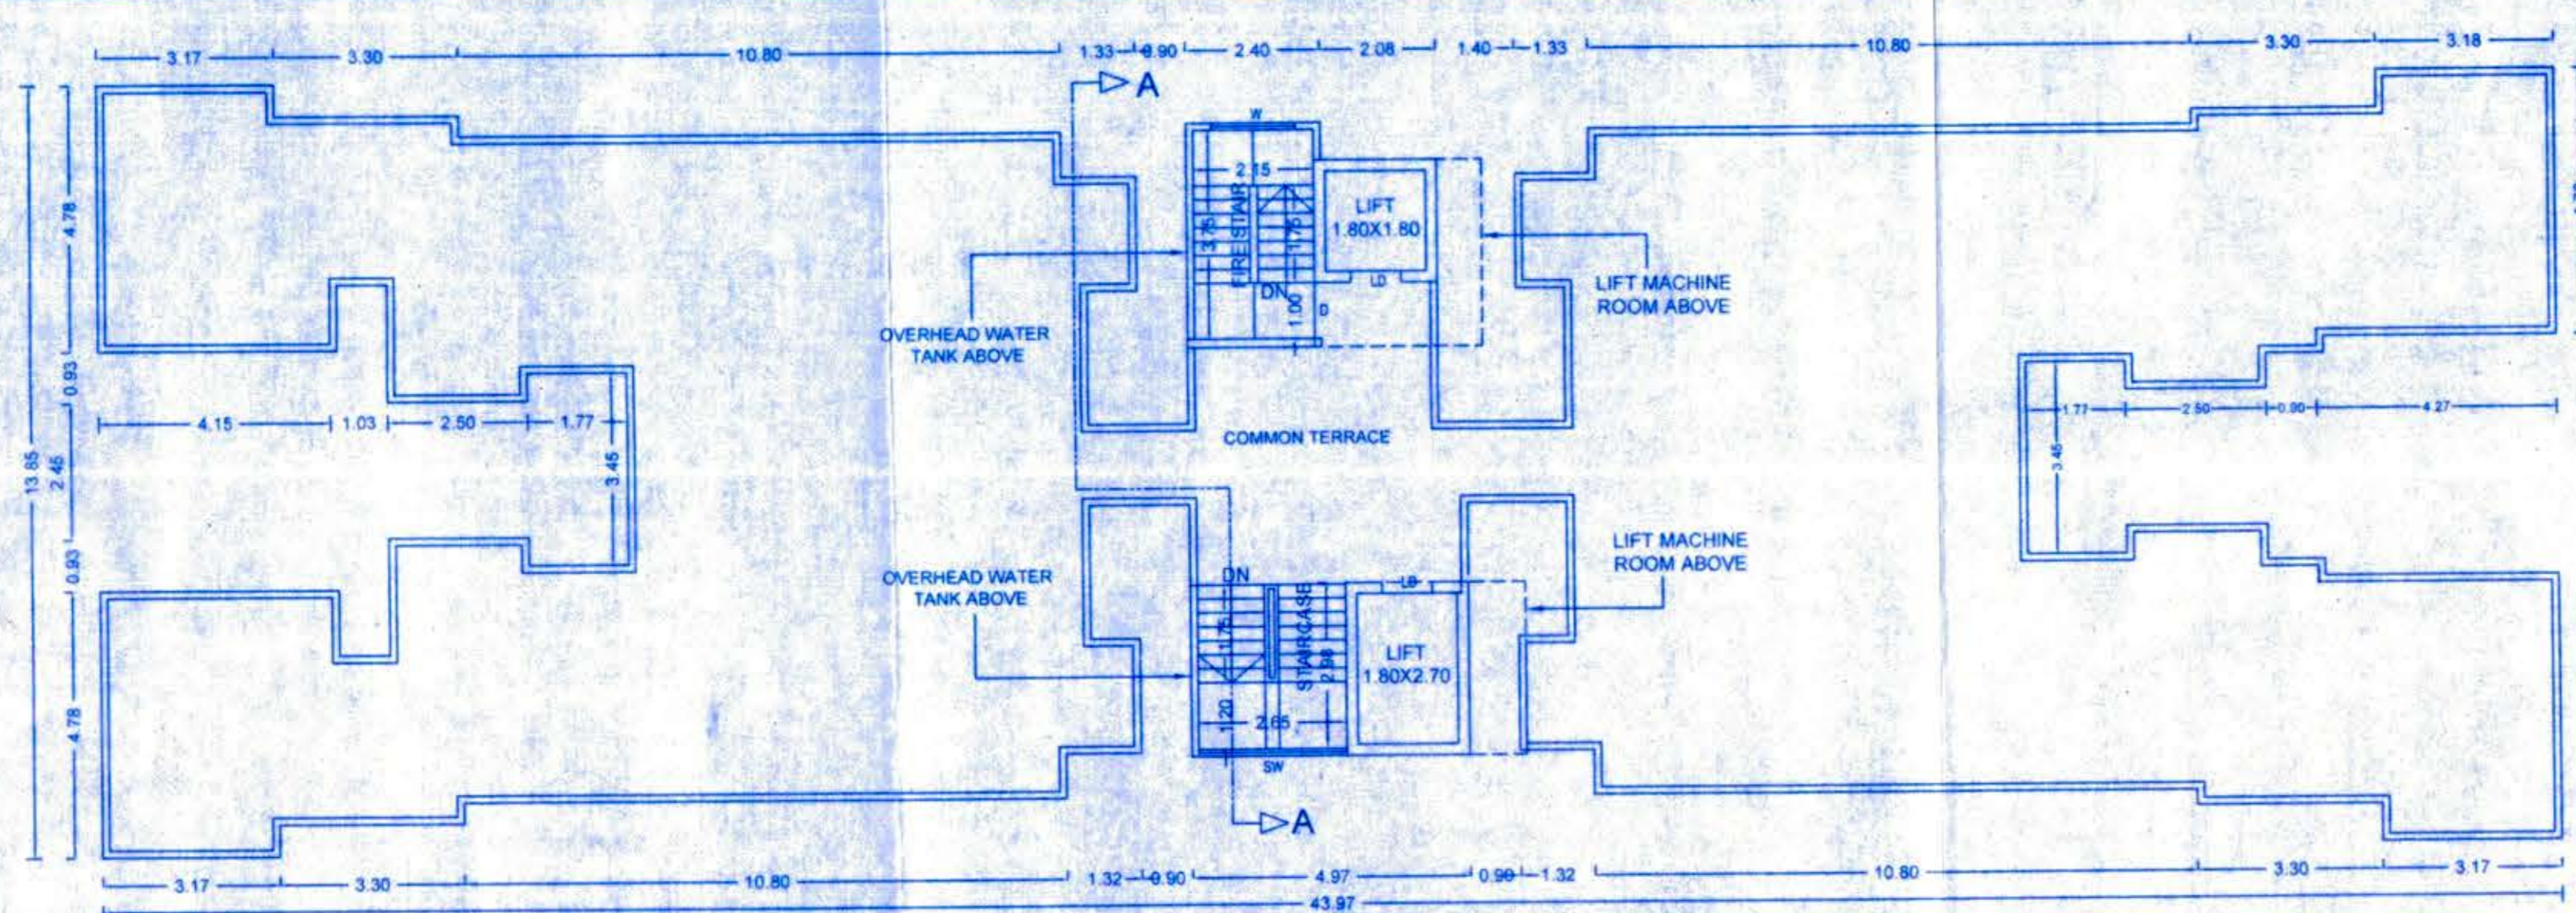


TERRACE FLOOR PLAN
 (Scale-1:100)

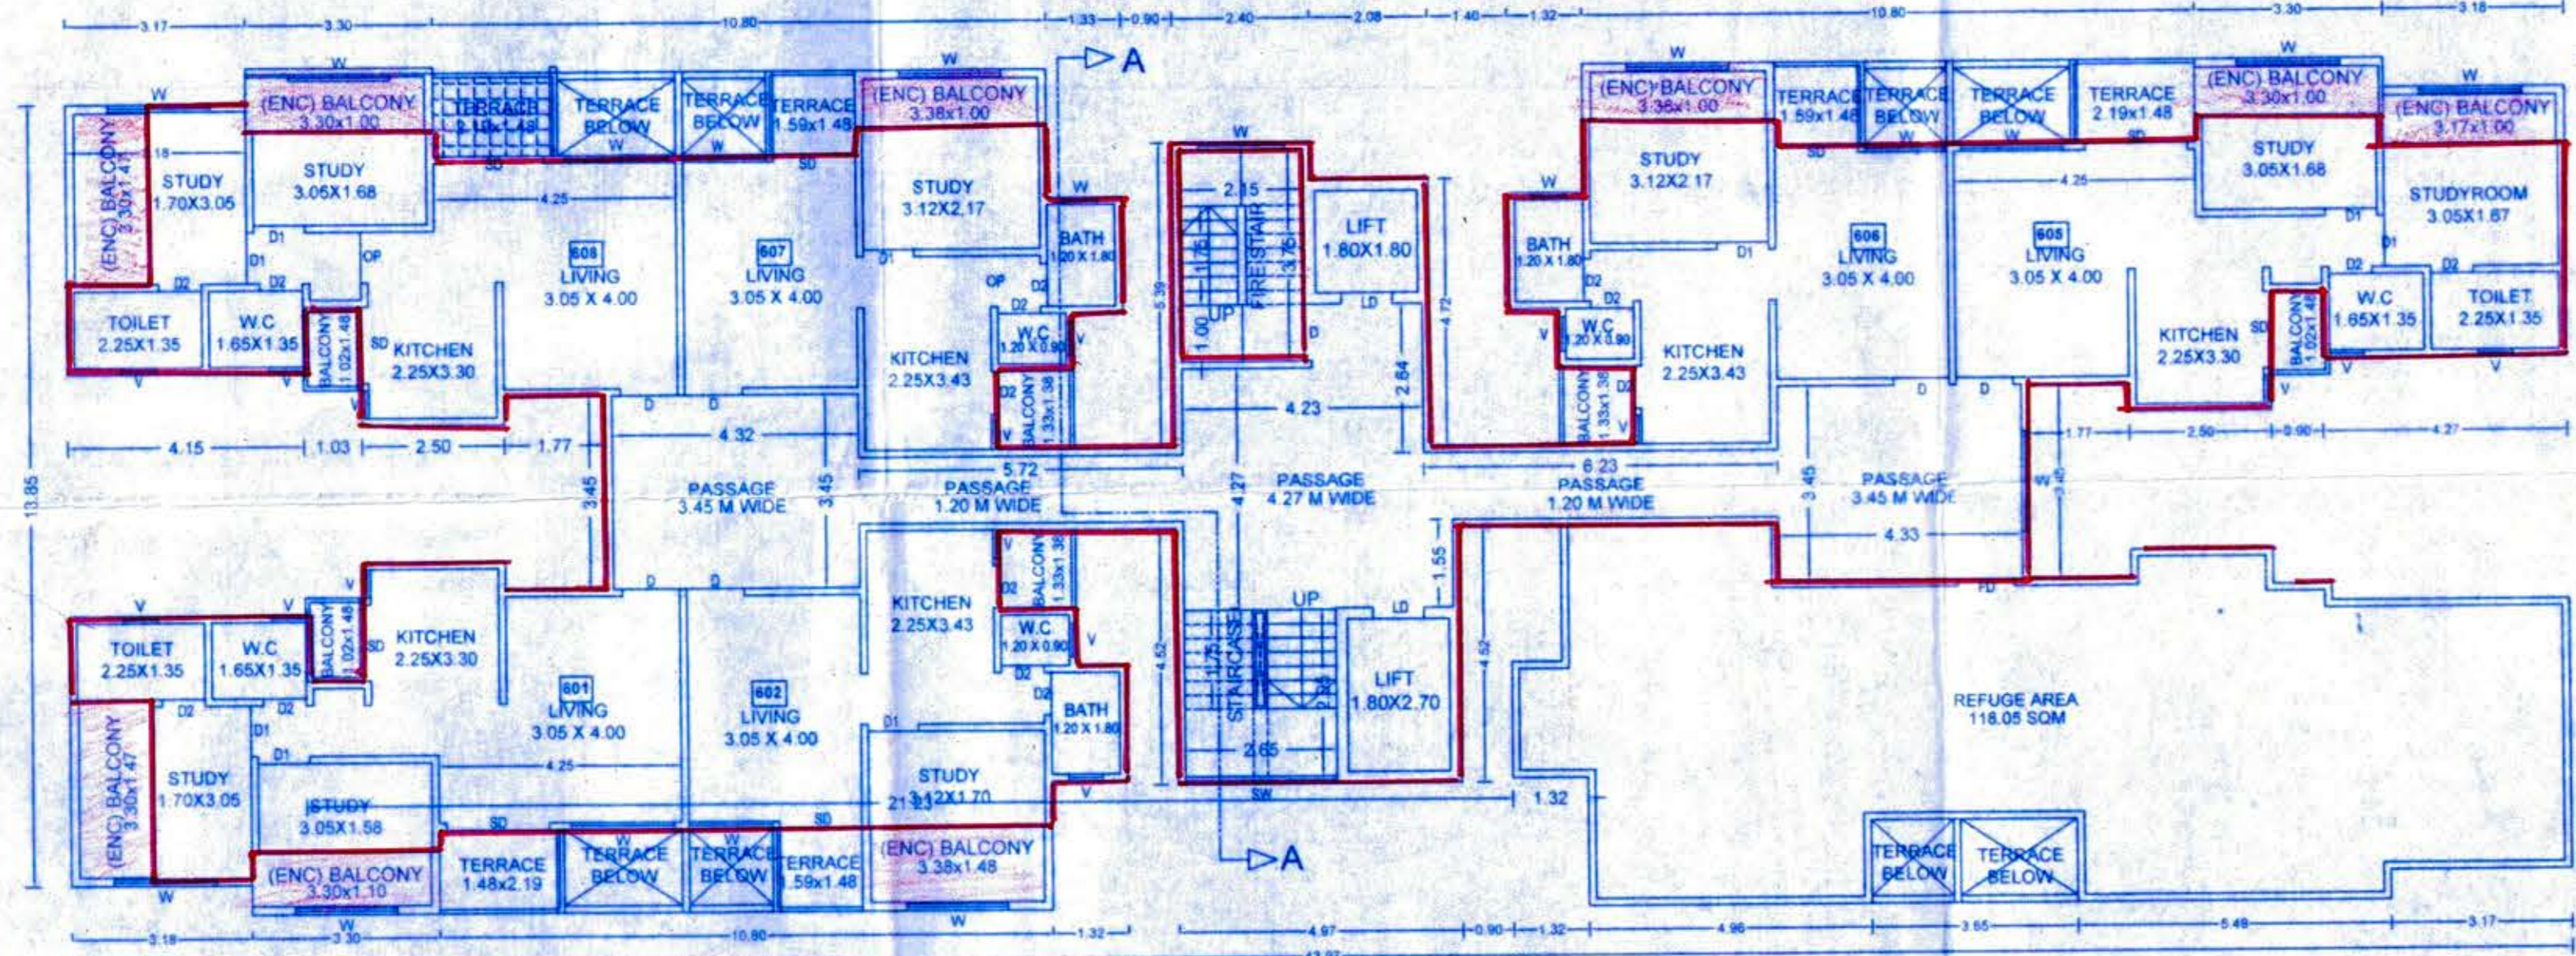


6TH FLOOR PLAN
 (Scale-1:100)

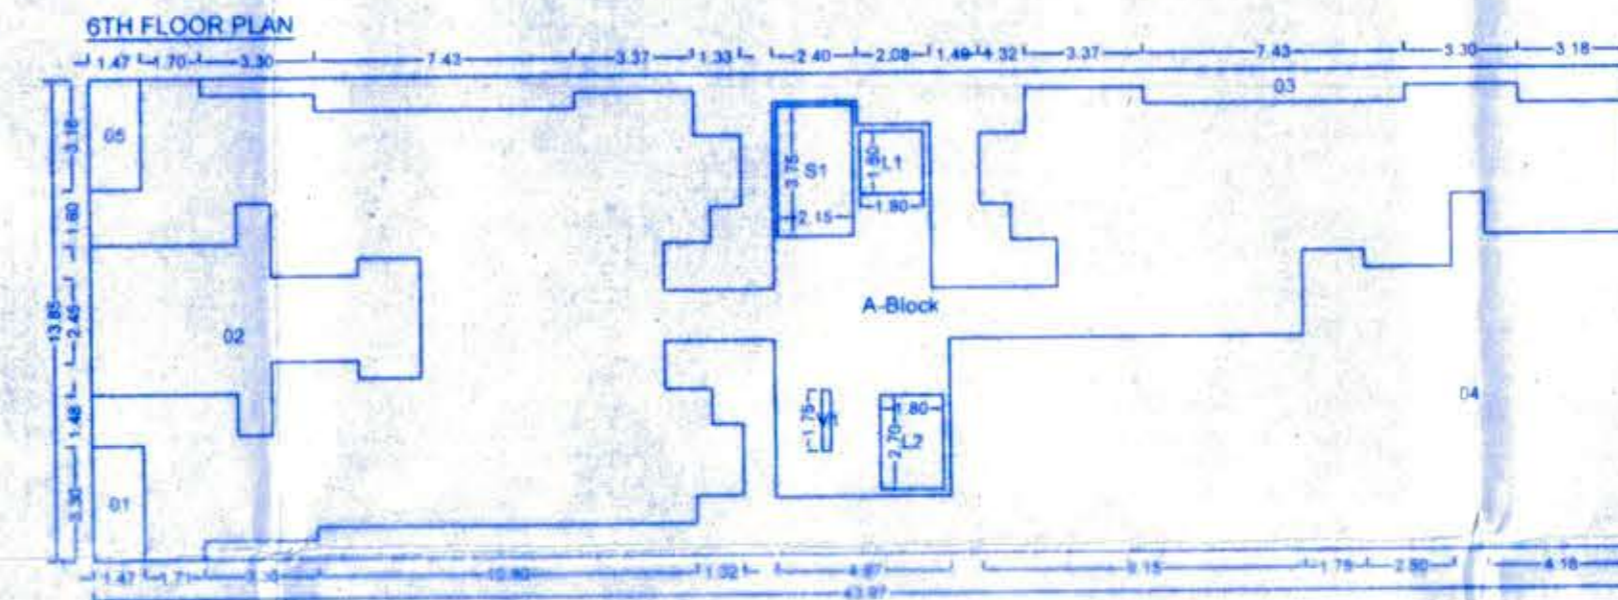

Polygon	Area
A-Block	609.05
01	4.85
02	36.85
03	55.38
04	178.48
05	4.67
L1	3.24
L2	4.86
V1	0.44
S1	8.06
Total	312.21

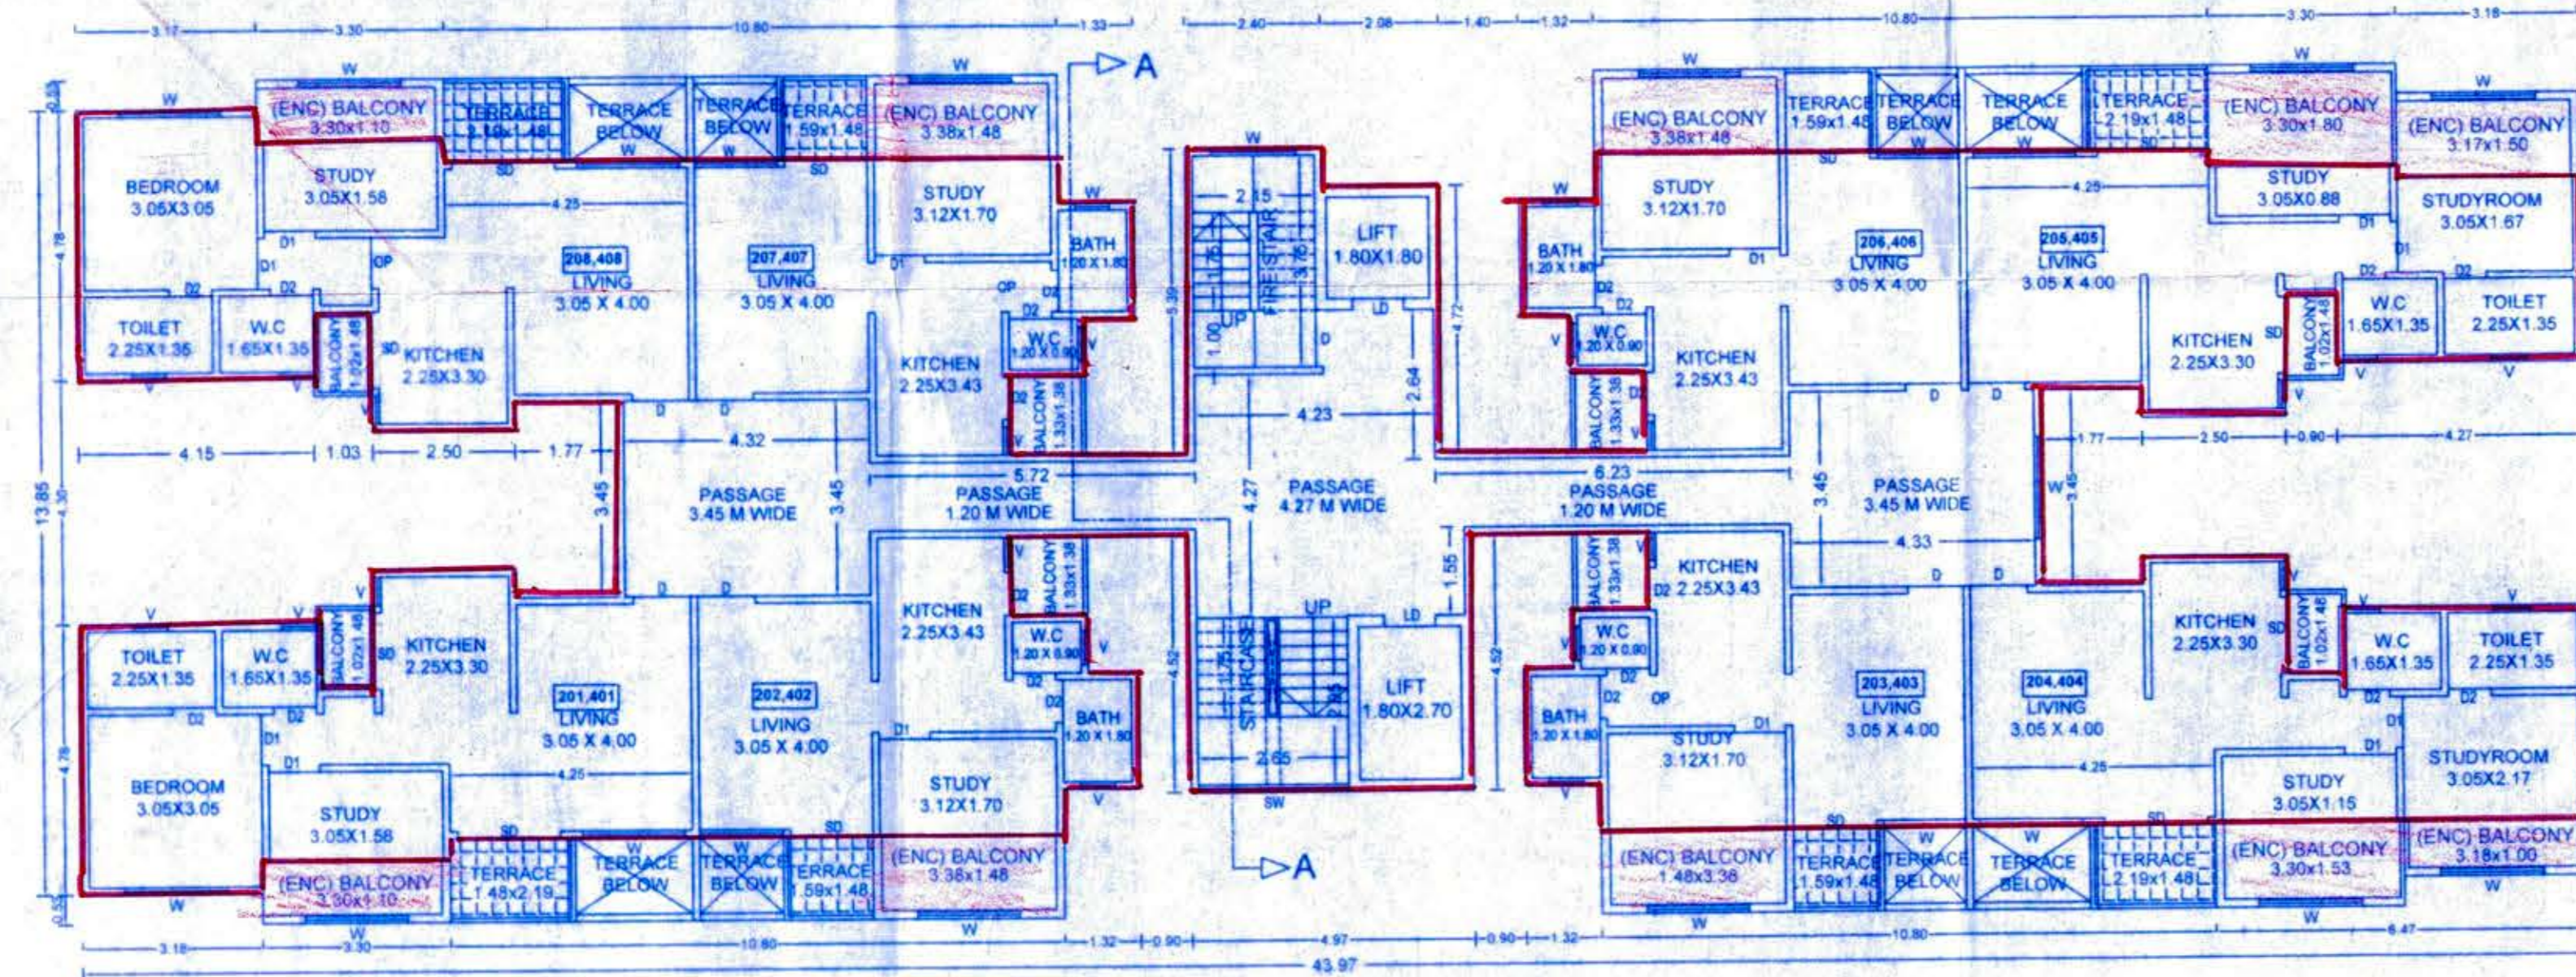

TYPICAL 2ND & 4TH FLOOR PLAN
 (Scale-1:100)

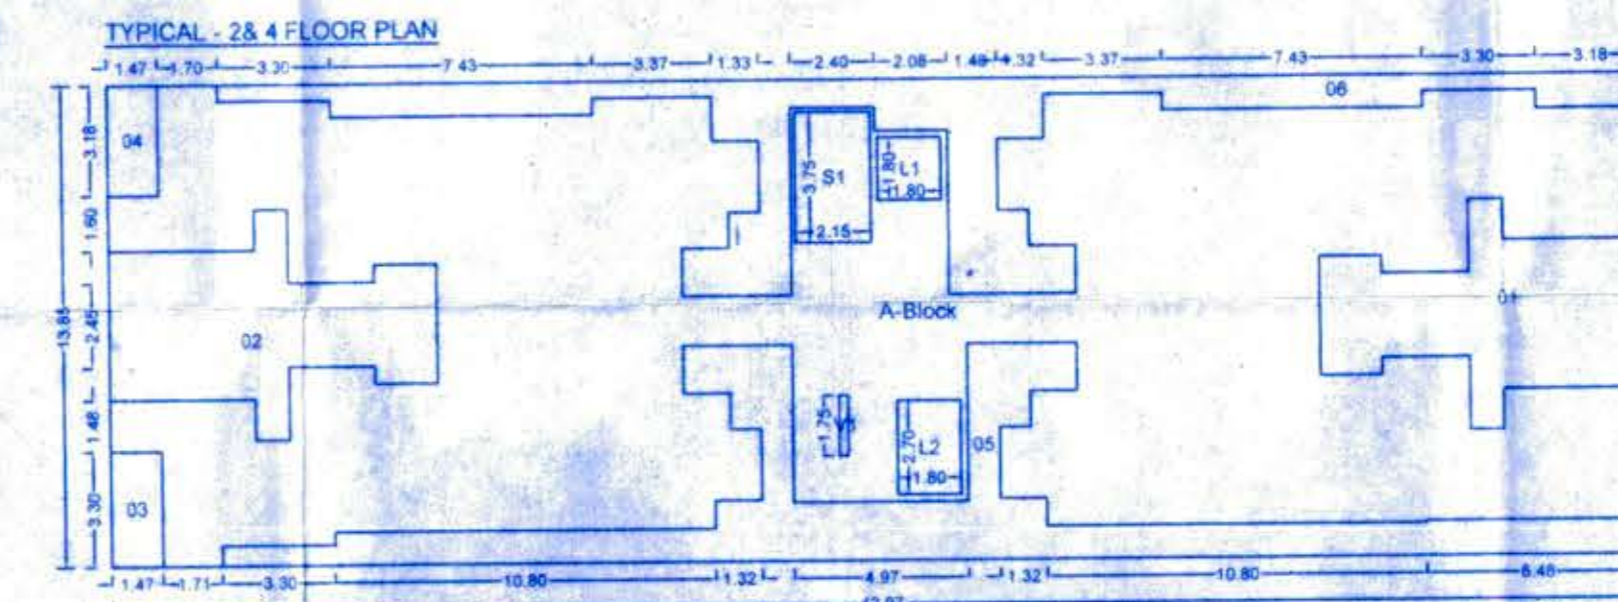

Polygon	Area
A-Block	609.05
01	36.85
02	36.85
03	4.85
04	4.67
05	60.85
06	55.38
L1	3.24
L2	4.86
V1	0.44
S1	8.06
Total	392.99

अट क्र. ३१ :- सदस्त्री बोधकाम परवानगी / सुधारित बोधकाम परवानगी ही संबंधित विकसकाने रियल इस्टेट रेग्युलेशन अॅक्ट २०१६ (RERA) अंतर्गत विहित मुदतीत नोंदणी करणे बंधनकारक राहिल.

OWNER'S NAME: M/S. Yashada Niwasa Associates Through Mr. Rahul Mohite & other		OWNER'S SIGN:
PROJECT: SURVEY NO : 215 (P) HISSA NO : PLOT NO : CTS NO : DESCRIPTION : REGULAR TRACK, VILLAGE - DUDULGAON		
ARCHITECT: VILAS JYELE		ARCHITECT'S SIGN:
JOB NO.	DRG. NO.	SCALE
INWARD NO.	DATE	DRAWN BY
KEY NO.	SHEET NO.	CHECKED BY

