

PUBLIC BLOC CHS

B.A.C.H.	100	LANE	→
W.C.	186	15.6	
170	186	15.6	
220	250	24	24
25	250	24	24
150	WIDE	LANE	DISK

R O A S P S

PUBLIC BLOC CHS

AREA DETAILS

TOTAL AREA OF BLOC 18,650

220,000 FT²

COMPULSARILY OPEN TO SKY 2%

202 ± 185,550 FT² 29 FT

11.5' x 18' 6" = 208.12

W.C. & BATH 54 ± 240,000

188.12

54.6 FT

CORRECTED

W. OWNER'S

23/5/15

SITE PLAN

SCALE: 1/8" = 1'-0" TO AN INCH

OWNER'S LAND SHOWN AS RED

PROPOSED PLAN FOR THE B NO 2511

BT SITARAM PARK COLONY SHOPPING

CENTRE INDORE BELONGING TO SHRI

CHLCHANDJI MAIN

DRG. NO. 1


DATE 3/11/15

SCALE 8 FT TO AN INCH

Yadav S. Kishor

Engineers & Drafters

90 Municipal Road, INDORE

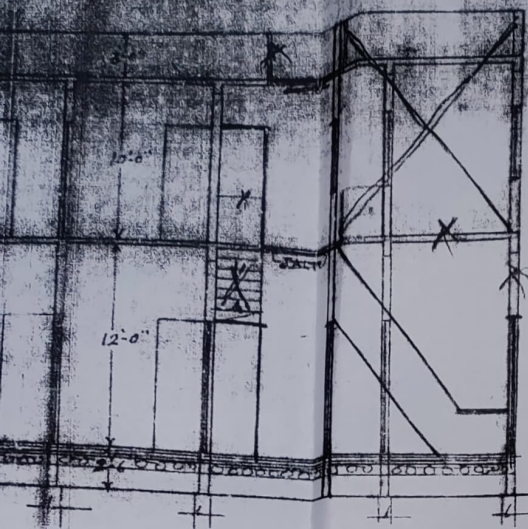

SECTION ON AB

229

28/8/67
BRI/M


वलय प्रतिनिधि

सहायक लेखक

नगर बांधन खाता

बंगलूर पालिक विभव इन्डोर

वर्तमान मालिक श्री प्रमोद चंद्र
लेखक, इन्डोर-461002

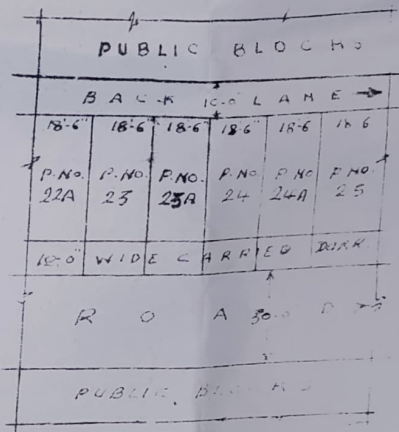

AREA DETAILS

TOTAL AREA OF PLOT 18'-6" X 50'

= 925.50 S.F.

COMPULSARY OPEN TO SKY 50%

208 = 185.50 S.F.

11'-5" X 18'-6" = 208.12

- W.C & BATH 50' X 4' = 200 S.F.

188.12
59. FT.

SITE PLAN

SCALE: 1/4" = 10 FT. TO AN INCH
OWNER'S LAND SHOWN AS RED

CORRECTED
23/5/75

PROPOSED PLAN FOR THE B. NO 25H
AT SITARAM PARK COLONY SHOPPING
CENTRE INDORE BELONGING TO SHRI
LALCHANDSI JAIN

DRG. NO. 1


JOB NO. 1

DATE 3/11/75



SCALE 8 FT TO AN INCH

OWNER


Yadav & Keshkar
Engineers & Designers
80 Municipal Road, INDORE

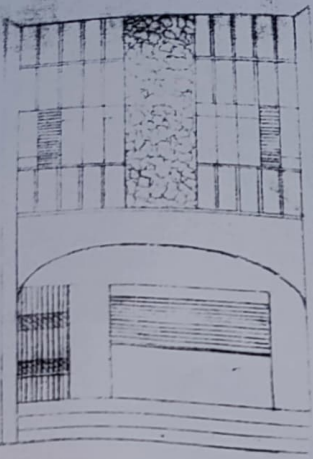

FRONT ELEVATION

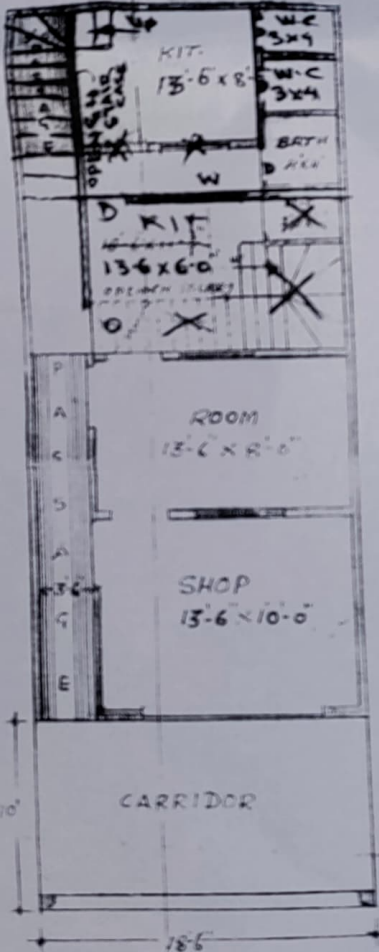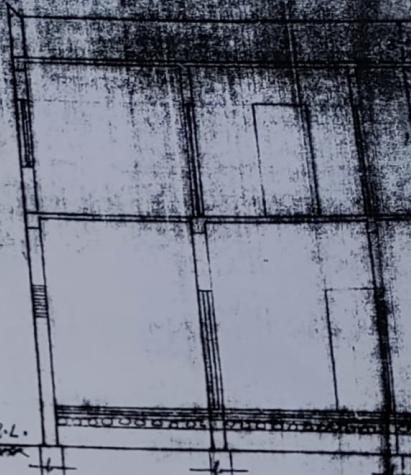

G. FLOOR PLAN

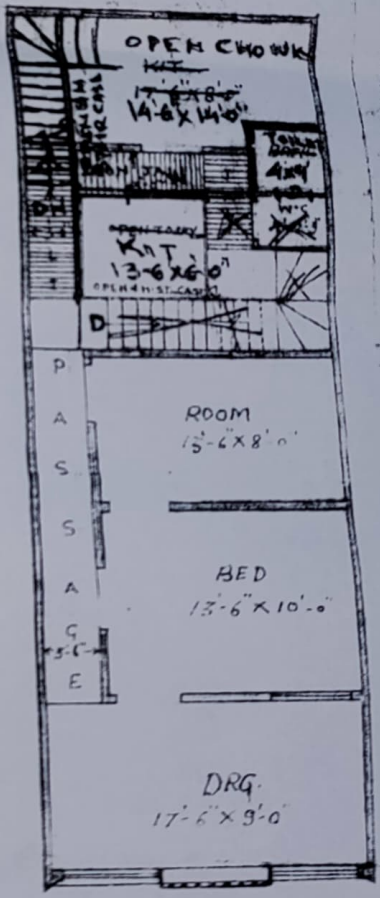

1st FLOOR PLAN



229

23/11/67
B.R.M.

वलय प्रतिनिधि

(Signature)

सहायक संचालक

नगर बांधन शाखा

बंगर पालिक विभाग इन्दौर

Tree-Only

U.S.

Judicial Magistrate First Class
Indore, District Indore M.P.

AREA DETAILS

TOTAL AREA OF PLOT 18'-6" X 50'

= 925.50 SQ. FT.

COMPALSARY OPEN TO SKY

208 = 135.50 SQ. FT.

11'-5" X 18'-6" = 208.12 SQ. FT.

W.C & BATH 5' X 4' = 20.00 SQ. FT.

188.12

SQ. FT.

D C H S	
A M E →	
18-6	18-6
P No 24A	P No. 25
0	DARK.
10' D 7'	
K S	




SITE PLAN

SCALE:- 1/4" FT. TO AN INCH

OWNER'S LAND SHOWN AS RED

5

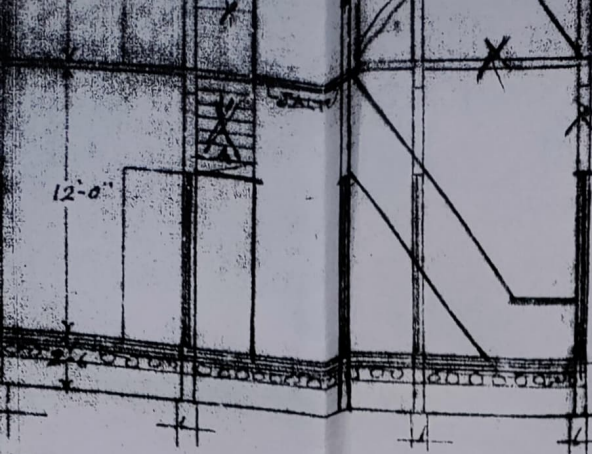

229

Handwritten signature/initials

वृत्त प्रतिनिधि

सहायक संचालक
नगर बांधन कार्यालय


बेंगलूर पालिक निगम इन्दौर

SECTION ON AB

Handwritten notes

Handwritten notes

जिल्हा मंडळी, प्रथम क्लास
इंदौर, डिस्ट्रिक्ट इंदौर, म.प्र.

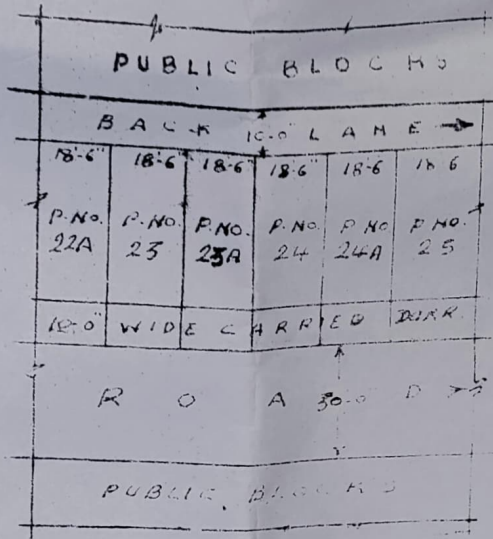

AREA DETAILS

TOTAL AREA OF PLOT 18'-6" X 50' = 925 SQ. FT.

COMPULSARY OPEN TO SKY 1/2

20% = 185 SQ. FT. 50' FT.

11'-5" X 18'-6" = 208.12

- W.C. & BATH 54' = 20.59' FT.

188.12 SQ. FT.



SITE PLAN

SCALE: 1/4" = 1 FT. TO AN INCH
OWNER'S LAND SHOWN AS RED

CORRECTED
Handwritten signature
2315175

<p><u>PROPOSED PLAN FOR THE B. NO. 25A</u> <u>AT SITARAM PARK COLONY SHOPPING</u> <u>CENTE INDORE BELONGING TO SHRI</u> <u>LALCHANDJI JAIN</u></p>	
DRG. NO. 1	JOB. NO. 1
DATE 3/11/75	SCALE 8 FT TO AN INCH
<p><i>Handwritten signature</i> OWNER</p>	<p><i>Handwritten signature</i> Yadav & Keshkar Engineers & Designers 86, Municipal Road, INDORE</p>