


PARKING STATEMENT			
POODIUM	BIG CARS	SMALL CARS	TOTAL
1ST.PODIUM	18 Nos.	22 Nos.	40 Nos.
2ND.PODIUM	18 Nos.	22 Nos.	40 Nos.
3RD.PODIUM	18 Nos.	22 Nos.	40 Nos.
TOTAL	54 Nos.	66 Nos.	120 Nos.

2ND FLOOR PLAN (PART 2ND.PODIUM & PART.1ST.FLOOR SHOPS)
 SCALE : 1:100

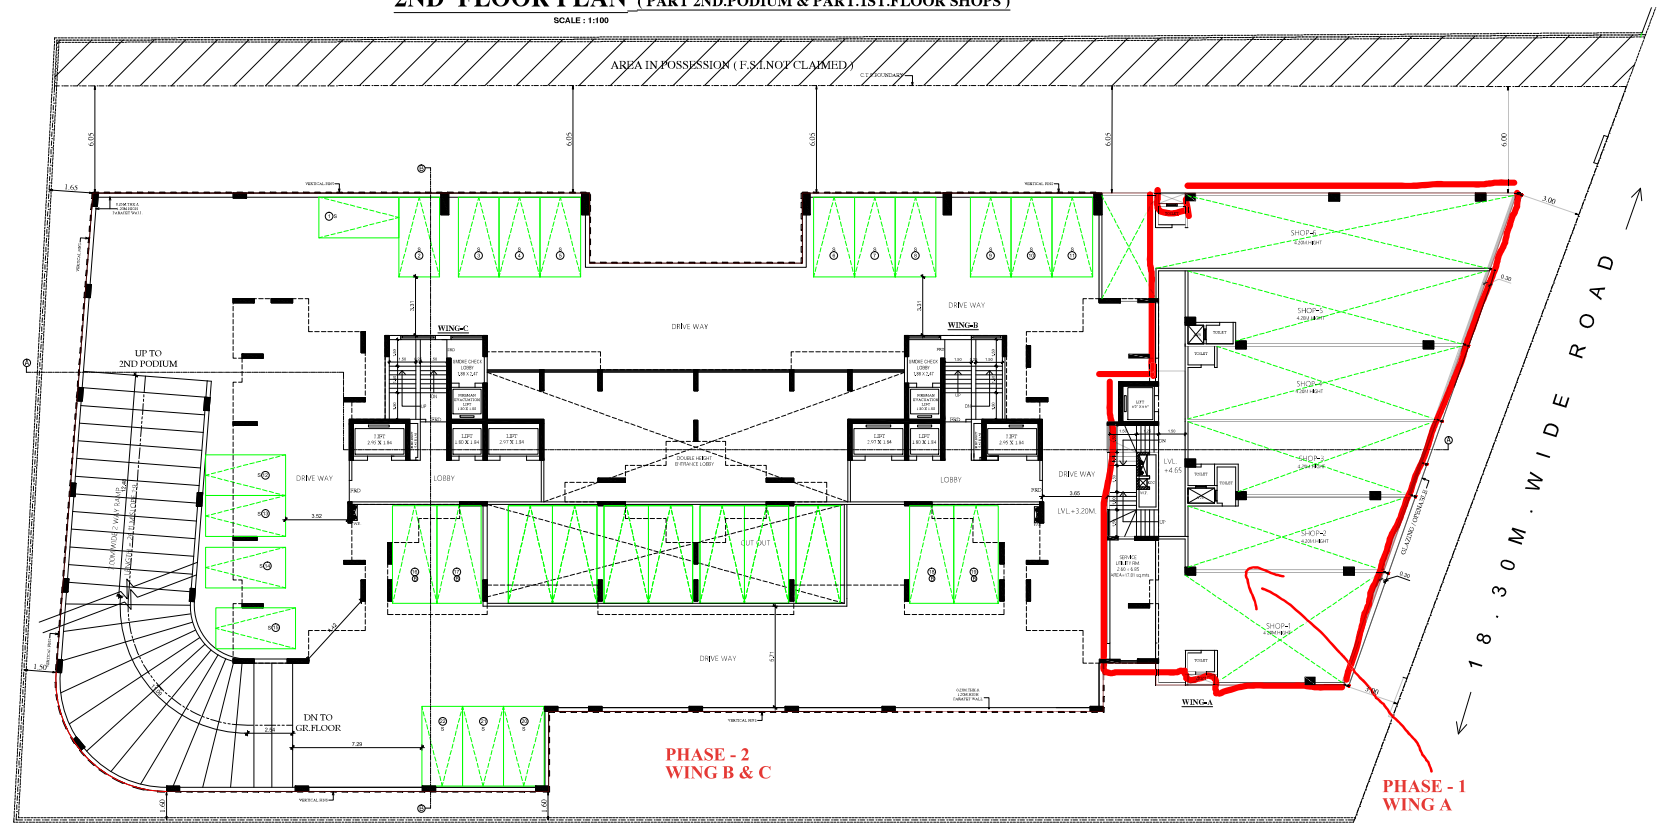

1ST FLOOR PLAN (PODIUM)
 SCALE : 1:100

NOTE :- This is digitally signed plan & does not require physical signatures.

FORM - II

DESCRIPTION OF PROPOSAL AND PRIORITY: PROPOSED COMMERCIAL & RESIDENTIAL BUILDING ON PLOT BEARING CTS NO. 1406/10 OF VILLAGE MALAD (E) OFF. CIRCULAR HIGHWAY ROAD AT MALAD (E), MUMBAI. 400004.

NO. 21	NO. 22	CHECKED BY	DRAWN BY	DATE	REV

 M/s. EMBASSY ENTERPRISES 107/10/10/10/10, S.P. ROAD, BOKROLI (West) Mumbai-400 032	Digitally signed by SANJAY DALCHAND SHAH Date: 2021.12.31 14:03:00 +05:30'
DIGITAL SIGNATURE OF ARCHITECT 	NAME, ADDRESS OF ARCHITECT ANAND DADU SALVE Digitally signed by ANAND DADU SALVE Date: 2021.12.31 17:04:42 +05:30'
DIGITAL SIGNATURE OF AUTHORITIES ANAND DADU SALVE Digitally signed by ANAND DADU SALVE Date: 2021.12.31 17:04:42 +05:30'	Digitally signed by HARESH CHANDIR AM BHAGAT Digitally signed by Anil Prabhakar Dhuvar Digitally signed by Anil Prabhakar Dhuvar

SE.E.P. A.E.E.P. E.E.E.P.