



22nd FLOOR PLAN
 SCALE : 1:100

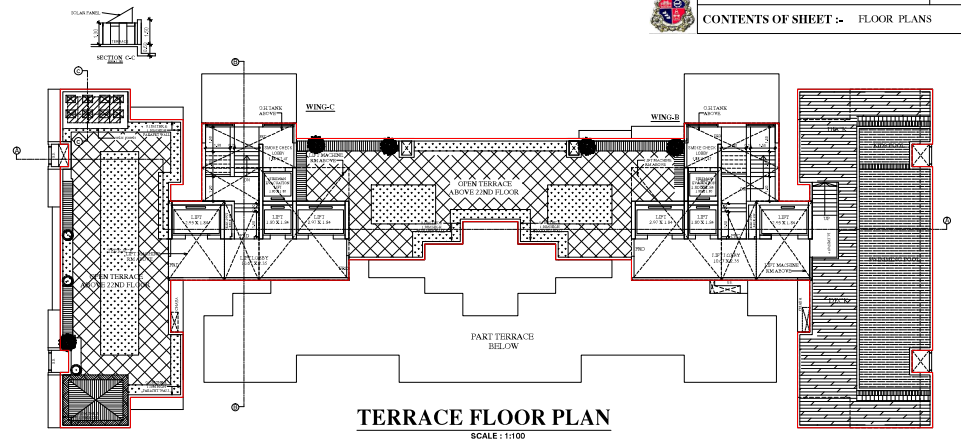

TERRACE FLOOR PLAN
 SCALE : 1:100

NORTH

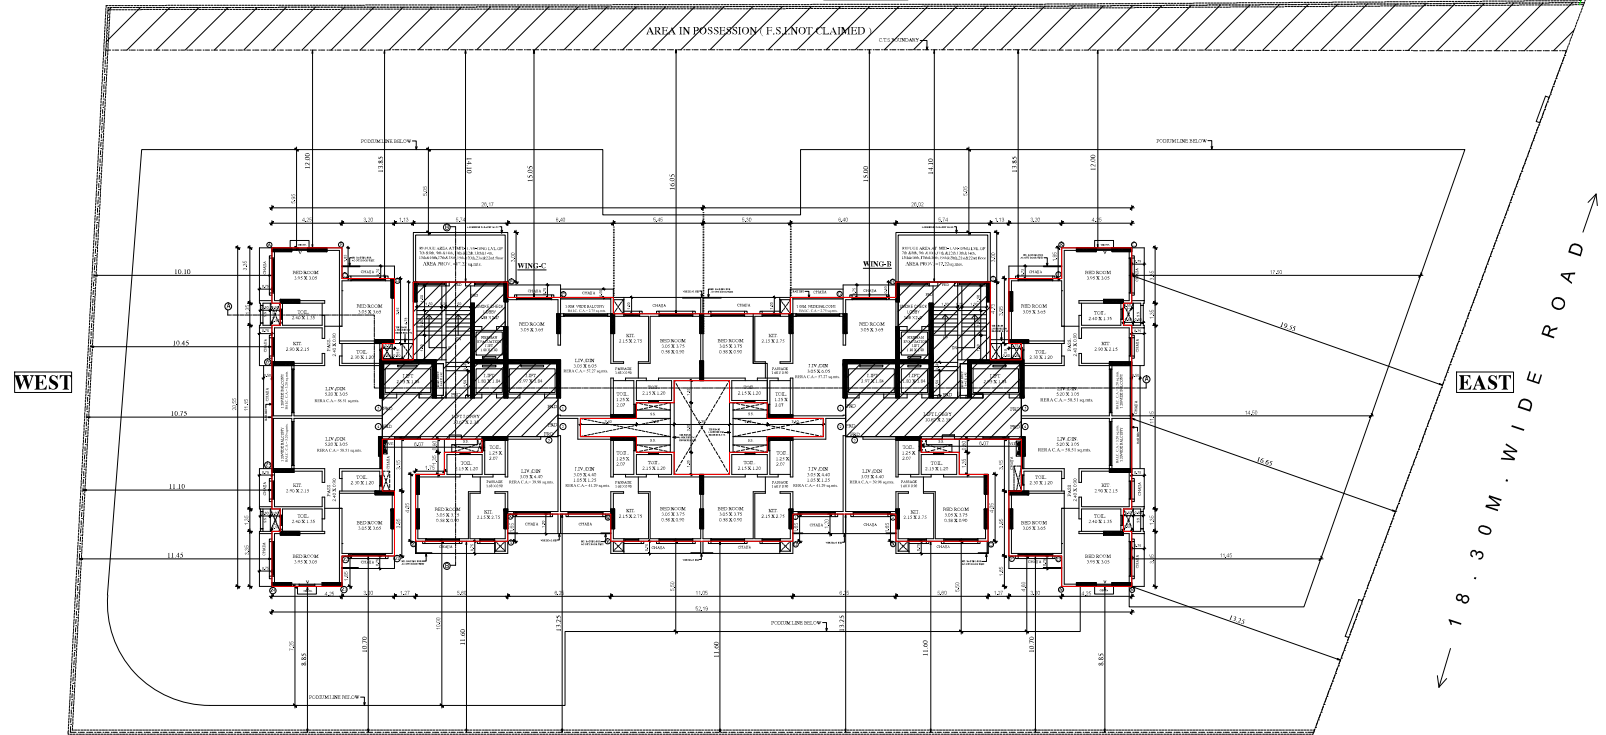

TYPICAL FLOOR PLAN (4th to 21st.floor)
 SCALE : 1:100

PHASE-2 WING B & C

SOUTH

NOTE :- This is digitally signed plan & does not require physical signatures.

FORM - II					
DESCRIPTION OF ORIGINAL AND PROPOSED PROPOSED COMMERCIAL & RESIDENTIAL, BLEND OR PART BEARING CEN. NO. 1400/10 OF VILLAGE/MAJLIS, OFFICE/INDUSTRIAL/RESIDENTIAL/AGRICULTURE/INDUSTRIAL/AGRICULTURE					
S.N.	DATE	APPROVED BY	SECTION NO.	DATE	NO.
	M/s. EMBASSY ENTERPRISES	SANJAY DALICHAN D SHAH		Digitally signed by SANJAY DALICHAN D SHAH Date: 2021.12.21 14:03:45 +05'30'	
MONTHS	NAME OF OWNER / A TO OWNER / LEASEE	DIGITAL SIGNATURE OF OWNER / A TO OWNER / LEASEE			
Priyank Abhay Bhatt					
DIGITAL SIGNATURE OF ARCHITECT		NAME, ADDRESS OF ARCHITECT			
ANAN DADU SALVE		DIGITAL SIGNATURE OF AUTHORITIES			
ANAN DADU SALVE		HARESH CHANDI RAM BHAGAT	Digitally signed by HARESH CHANDI RAM BHAGAT Date: 2022.04.13 13:51:41 +05'30'		Anil Prabhakar Dhiwar
S.E.R.P.	A.R.E.P.	E.E.R.P.			