

STAMP OF DATE OF RECEIPT OF PLANS  
 Approved by the  
 Municipal Commissioner  
 Letter No. 153/2022  
 Dated: 15 MAR 2022  
 Executive Engineer  
 Slum Rehabilitation Authority

STAMP OF DATE OF APPROVAL OF PLANS  
 Approved by the  
 Municipal Commissioner  
 Letter No. 153/2022  
 Dated: 15 MAR 2022  
 Executive Engineer  
 Slum Rehabilitation Authority

REVISION	DESCRIPTION	DATE	SIGNATURE

BUILT UP AREA CALCULATION	
1ST FLOOR	2857.34
2ND FLOOR	2857.34
TOTAL BUILT UP AREA (1+2)	5714.68

STAIRCASE AREA CALCULATION	
1ST FLOOR	15.24
2ND FLOOR	15.24
TOTAL STAIRCASE AREA (1+2)	30.48

COMMON PASSAGE AREA CALCULATION	
1ST FLOOR	17.72
2ND FLOOR	17.72
TOTAL COMMON PASSAGE AREA (1+2)	35.44

TOTAL BUILT UP AREA (1+2+3)	
1ST FLOOR	2872.56
2ND FLOOR	2872.56
TOTAL BUILT UP AREA (1+2+3)	5745.12

BUILT UP AREA CALCULATION	
1ST FLOOR	4887.80
2ND FLOOR	4887.80
TOTAL BUILT UP AREA (1+2)	9775.60

STAIRCASE AREA CALCULATION	
1ST FLOOR	15.24
2ND FLOOR	15.24
TOTAL STAIRCASE AREA (1+2)	30.48

COMMON PASSAGE AREA CALCULATION	
1ST FLOOR	17.72
2ND FLOOR	17.72
TOTAL COMMON PASSAGE AREA (1+2)	35.44

TOTAL BUILT UP AREA (1+2+3)	
1ST FLOOR	5062.76
2ND FLOOR	5062.76
TOTAL BUILT UP AREA (1+2+3)	10125.52

BUILT UP AREA CALCULATION	
1ST FLOOR	1037.80
2ND FLOOR	1037.80
TOTAL BUILT UP AREA (1+2)	2075.60

STAIRCASE AREA CALCULATION	
1ST FLOOR	15.24
2ND FLOOR	15.24
TOTAL STAIRCASE AREA (1+2)	30.48

COMMON PASSAGE AREA CALCULATION	
1ST FLOOR	17.72
2ND FLOOR	17.72
TOTAL COMMON PASSAGE AREA (1+2)	35.44

TOTAL BUILT UP AREA (1+2+3)	
1ST FLOOR	1053.04
2ND FLOOR	1053.04
TOTAL BUILT UP AREA (1+2+3)	2106.08

1ST FLOOR PLAN  
SCALE 1:100

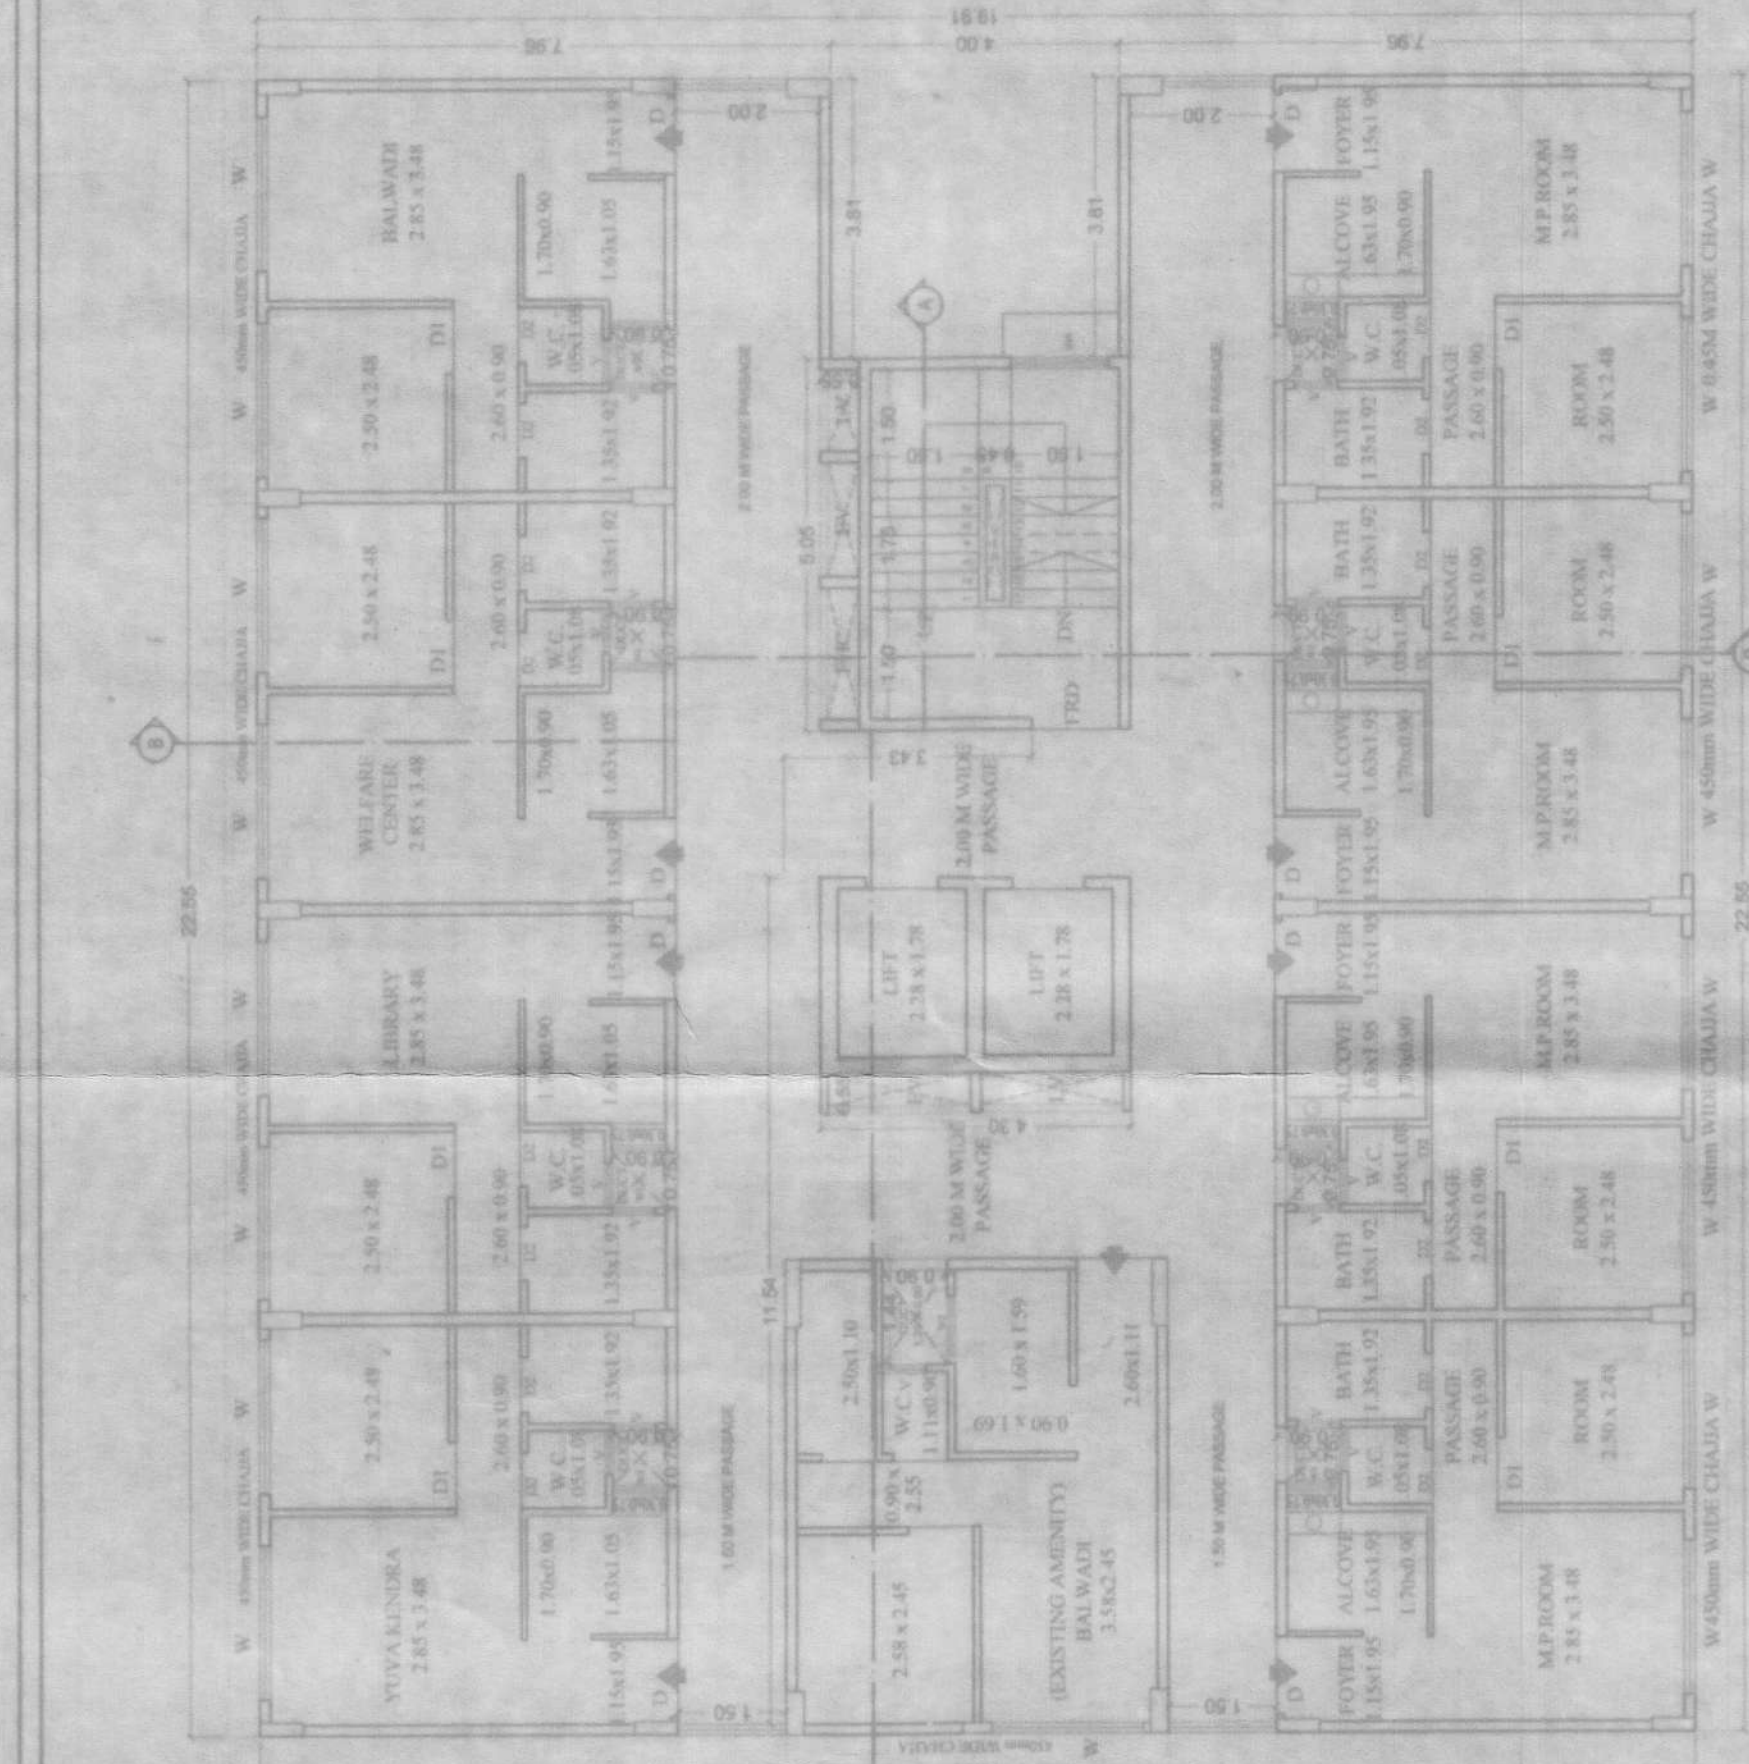

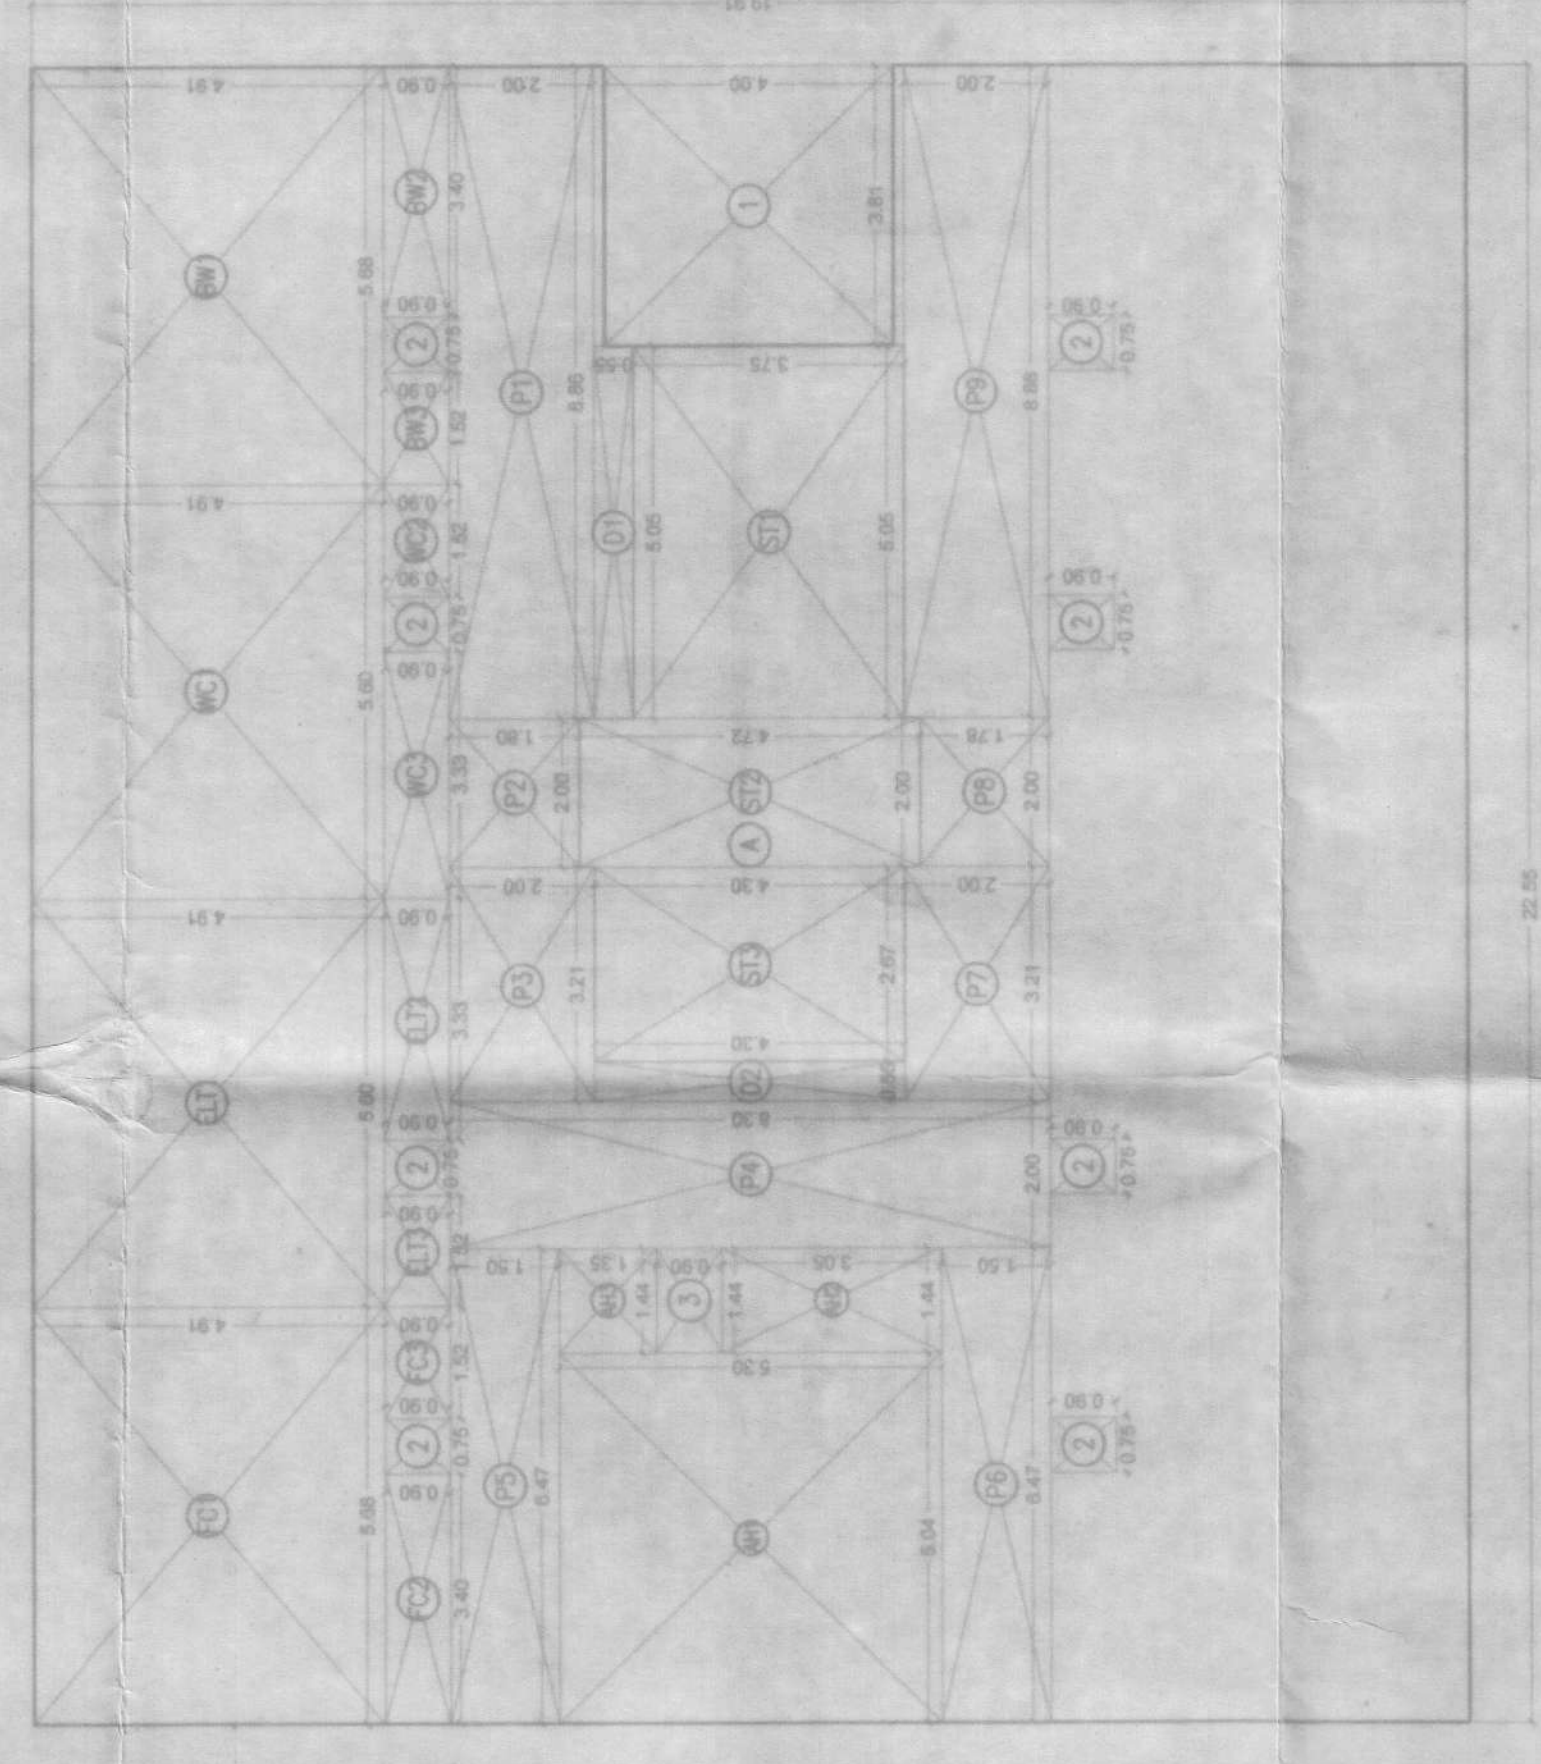LINE AREA DIAGRAM FOR 1ST FLOOR PLAN  
SCALE 1:100

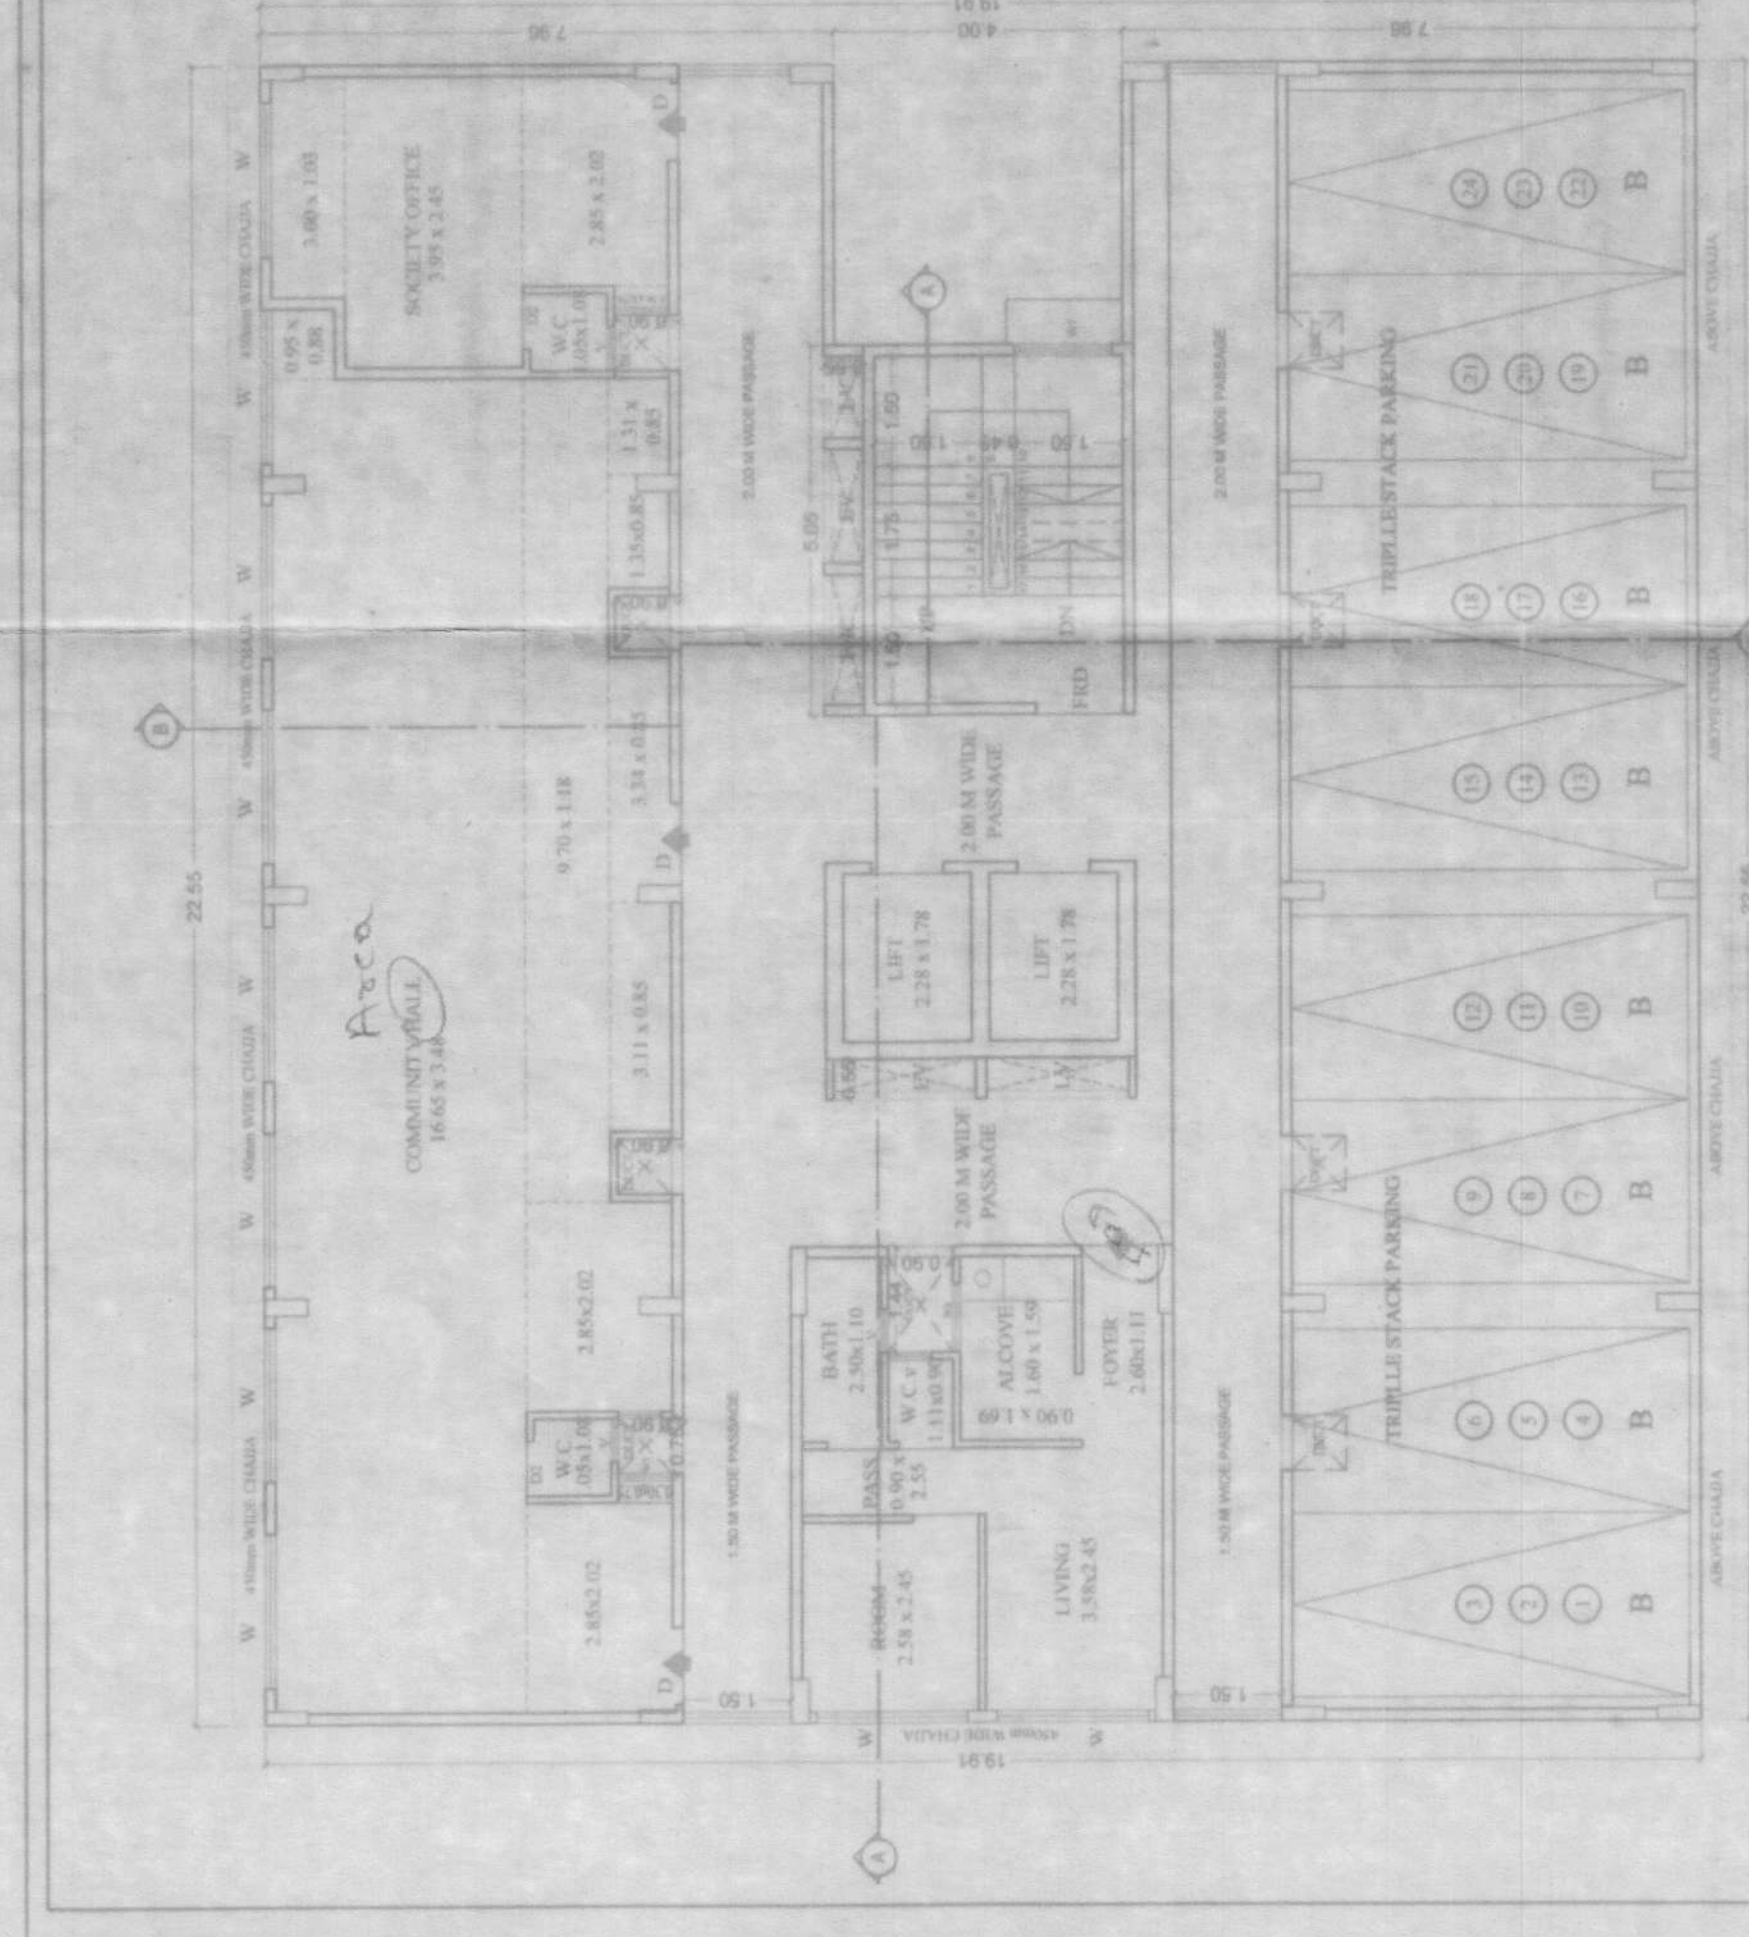

2ND FLOOR PLAN  
SCALE 1:100

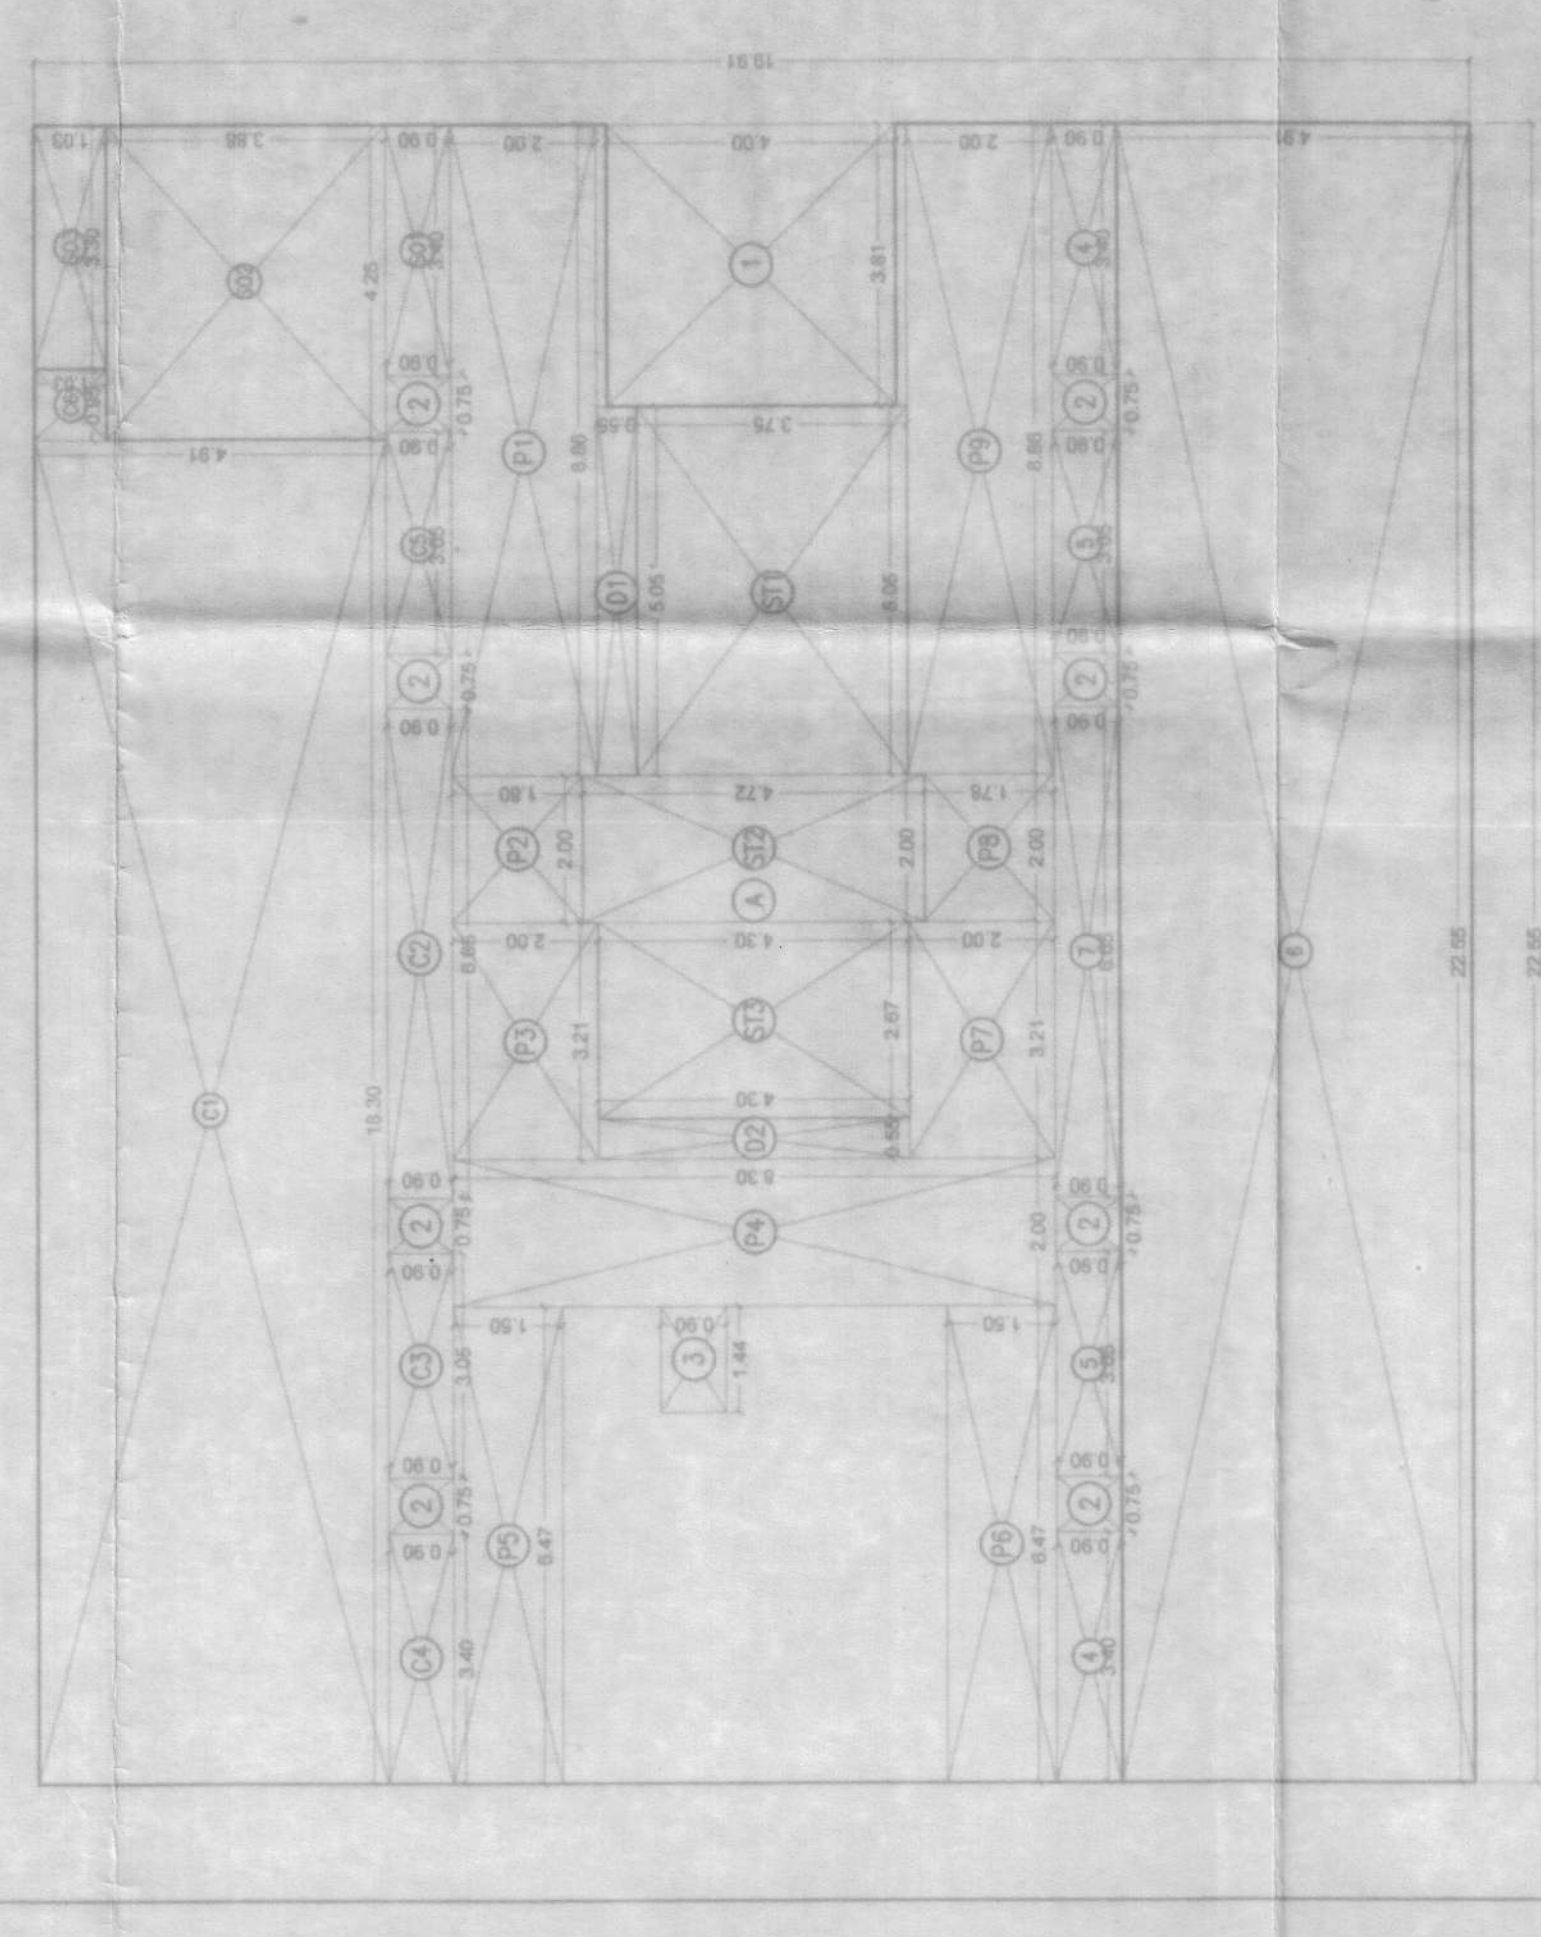

LINE AREA DIAGRAM FOR 2ND FLOOR PLAN  
SCALE 1:100

COMMUNITY HALL AREA  
 TOTAL COMMUNITY HALL REQUIRED (0.18 x 90 x 0.03) = 106.37 SQ.MT.  
 TOTAL COMMUNITY HALL AREA PROVIDED = 105.35 SQ.MT.

CONTENTS OF SHEET  
 1ST & 2ND FLOOR PLAN AREA DIAGRAM & CALCULATION

SIGNATURE NAME & ADDRESS OF I.C. SUR  
 PROJECT COUNSELLORS PVT LTD  
 375/10, MIDLAND ROAD,  
 BANORA (E), MUMBAI 400 081  
 TEL: 02227471447, 2847177

For Keshavnagar  
 Director / Authorized Signatory

DATE: \_\_\_\_\_  
 SCALE: As Issued