



TYPICAL FLOOR PLAN  
 (END TO 5TH)  
 SCALE: 1:100

SHEET NO. 5/9  
 Date & Stamp of Approval

APPROVED SUBJECT TO THE CONDITIONS MENTIONED IN THE OFFICE LETTER  
 CIP/1/HP/18064/TP/NNM & KJ/2022/928  
 09 Sep 2022



GROUP NAME: ARSLENA KOSGOME CARPENTRY

DEVELOPMENT PERMISSION FOR RESEARCH, CONSTRUCTION, USE (R) ON PLOT B/L-2, SECTOR-04, G.D.S. SCHEME, PUNE. PROJECT NO. 18064/TP/NNM & KJ/2022/928


NAME ADDRESS & SEAL OF THE OWNER

NAME OF THE ARCHITECT

ARSLENA KOSGOME CARPENTRY





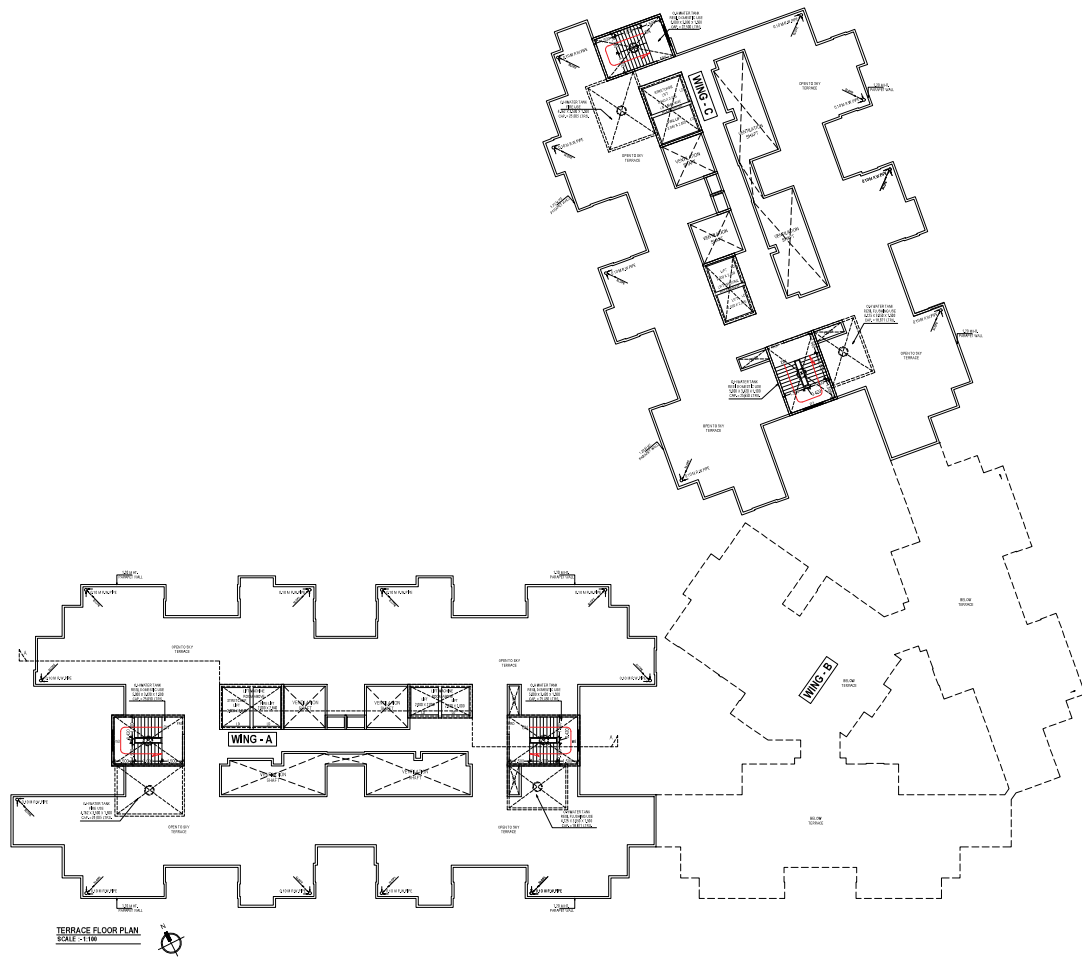

**APPROVED SUBJECT TO THE CONDITIONS MENTIONED IN THE OFFICE LETTER**  
 CIP/18P-18064-TPO/2018 & KJ/2022/928  
 09 Sep 2022  
 Approved subject to conditions mentioned in the office letter. Approved subject to conditions mentioned in the office letter. Approved subject to conditions mentioned in the office letter.  
 Date: 09/09/2022



NO.	REVISION	DATE
1	ISSUED FOR PERMIT	09/09/2022
2	ISSUED FOR PERMIT	09/09/2022

DEVELOPER'S PERMISSION FOR RESEARCH, CONSTRUCTION, SUBMIT ON PLOT PLAN, SECTION OR A (PLAN) SCHEME, PERSPECTIVE, AND GENERAL.

NAME ADDRESS & SEAL OF THE OWNER

NAME OF THE ARCHITECT



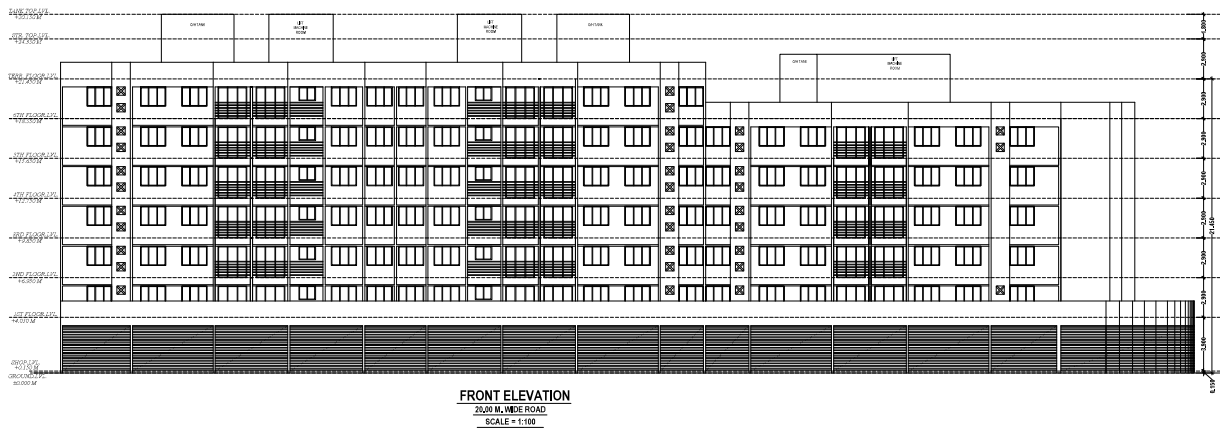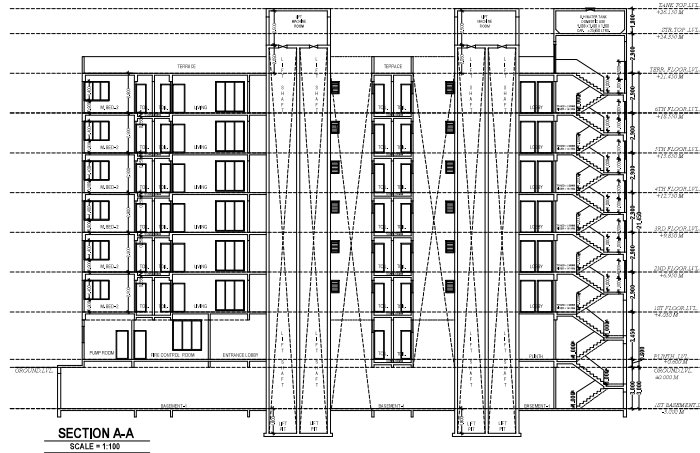

SHEET NO. 01/01  
Date & Stamp of Approval

APPROVED SUBJECT TO THE CONDITIONS MENTIONED IN THE OFFICE LETTER NO. CD/19/10044/TP/NNM & KJ/2022/928

09 Sep 2022  
 Approved by: [Signature]  
 Name: [Name]  
 Designation: [Designation]  
 Date: 09/09/2022

NO. OF SHEETS 01/01  
 DATE 09/09/2022  
 SCALE 1/100

DEVELOPMENT PERMISSION FOR RESEARCH, CONSTRUCTION, SUBMIT ON PLOT R/S, SECTION ON A (20.00 M WIDE ROAD), PROPOSED WIDE AVENUE

NAME ADDRESS & SEAL OF THE ARCHITECT

NAME OF THE ARCHITECT

ARJUNA K. GOSWAMI CONSULTANTS

