



STAMP OF APPROVAL

अनुसंधानकर्ता/अनुसंधानकर्त्याने या प्रकल्पाचा/प्रकल्पाची अंतिम रूपरेखा/अंतिम रूपरेखा तयार करून घेतली आहे. या अंतिम रूपरेखेवर/अंतिम रूपरेखेवरून या प्रकल्पाचा/प्रकल्पाची अंतिम रूपरेखा तयार करण्यात आली आहे. या अंतिम रूपरेखेवर/अंतिम रूपरेखेवरून या प्रकल्पाचा/प्रकल्पाची अंतिम रूपरेखा तयार करण्यात आली आहे.

अनुसंधानकर्ता/अनुसंधानकर्त्याने या प्रकल्पाचा/प्रकल्पाची अंतिम रूपरेखा तयार करून घेतली आहे. या अंतिम रूपरेखेवर/अंतिम रूपरेखेवरून या प्रकल्पाचा/प्रकल्पाची अंतिम रूपरेखा तयार करण्यात आली आहे. या अंतिम रूपरेखेवर/अंतिम रूपरेखेवरून या प्रकल्पाचा/प्रकल्पाची अंतिम रूपरेखा तयार करण्यात आली आहे.


BUILT UP AREA CALCULATION

5TH FLOOR - BUILDING B & E		TOTAL ADDITION		DEDUCTIONS	
A	NO.	NO.	NO.	NO.	NO.
1	20.52 X 19.77	1	405.68	1	4.76
2	5.44 X 5.4	1	29.38	1	29.38
3	3.4 X 2.13	1	7.24	1	7.24
4	1.31 X 3.34	1	4.38	1	4.38
5	1.8 X 1.9	1	3.42	1	3.42
6	1.9 X 0.94	1	1.79	1	1.79
7	3.4 X 3.44	1	11.70	1	11.70
8	3.35 X 3.1	1	10.39	1	10.39
9	0.50 X 2.4	1	1.2	1	1.44
10	0.50 X 1.03	1	0.515	1	0.84
11	0.50 X 0.68	1	0.34	1	0.73
12	0.50 X 0.85	1	0.425	1	0.84
13	0.50 X 1.11	1	0.555	1	2.41
14	0.50 X 1.43	1	0.715	1	0.51
15	0.50 X 0.75	1	0.375	1	0.56
16	0.75 X 1.06	1	0.795	1	1.14
17	6.68 X 2.43	1	16.23	1	16.23
18	0.75 X 9.13	1	6.8475	1	6.85
19	3.4 X 11.89	1	40.426	1	40.43
20	1.66 X 1.15	1	1.909	1	1.91
21	2.65 X 4.58	1	12.137	1	12.14
22	5.14 X 2.41	1	12.39	1	12.39
23	13.48 X 1.28	1	17.25	1	17.25
24	0.50 X 1.28	1	0.64	1	0.82
25	0.50 X 1.28	1	0.64	1	0.82
26	0.50 X 1.64	1	0.82	1	1.34
27	0.50 X 2.04	1	1.02	1	0.42
28	0.50 X 2.42	1	1.21	1	2.50
29	0.50 X 2.42	1	1.21	1	2.93
30	2.31 X 1.64	1	3.79	1	3.79
TOTAL BUILT UP AREA		= 203.90		SQ.MT.	
TOTAL DEDUCTION		= 201.78		SQ.MT.	
TOTAL BUILT UP AREA		= 203.90		SQ.MT.	

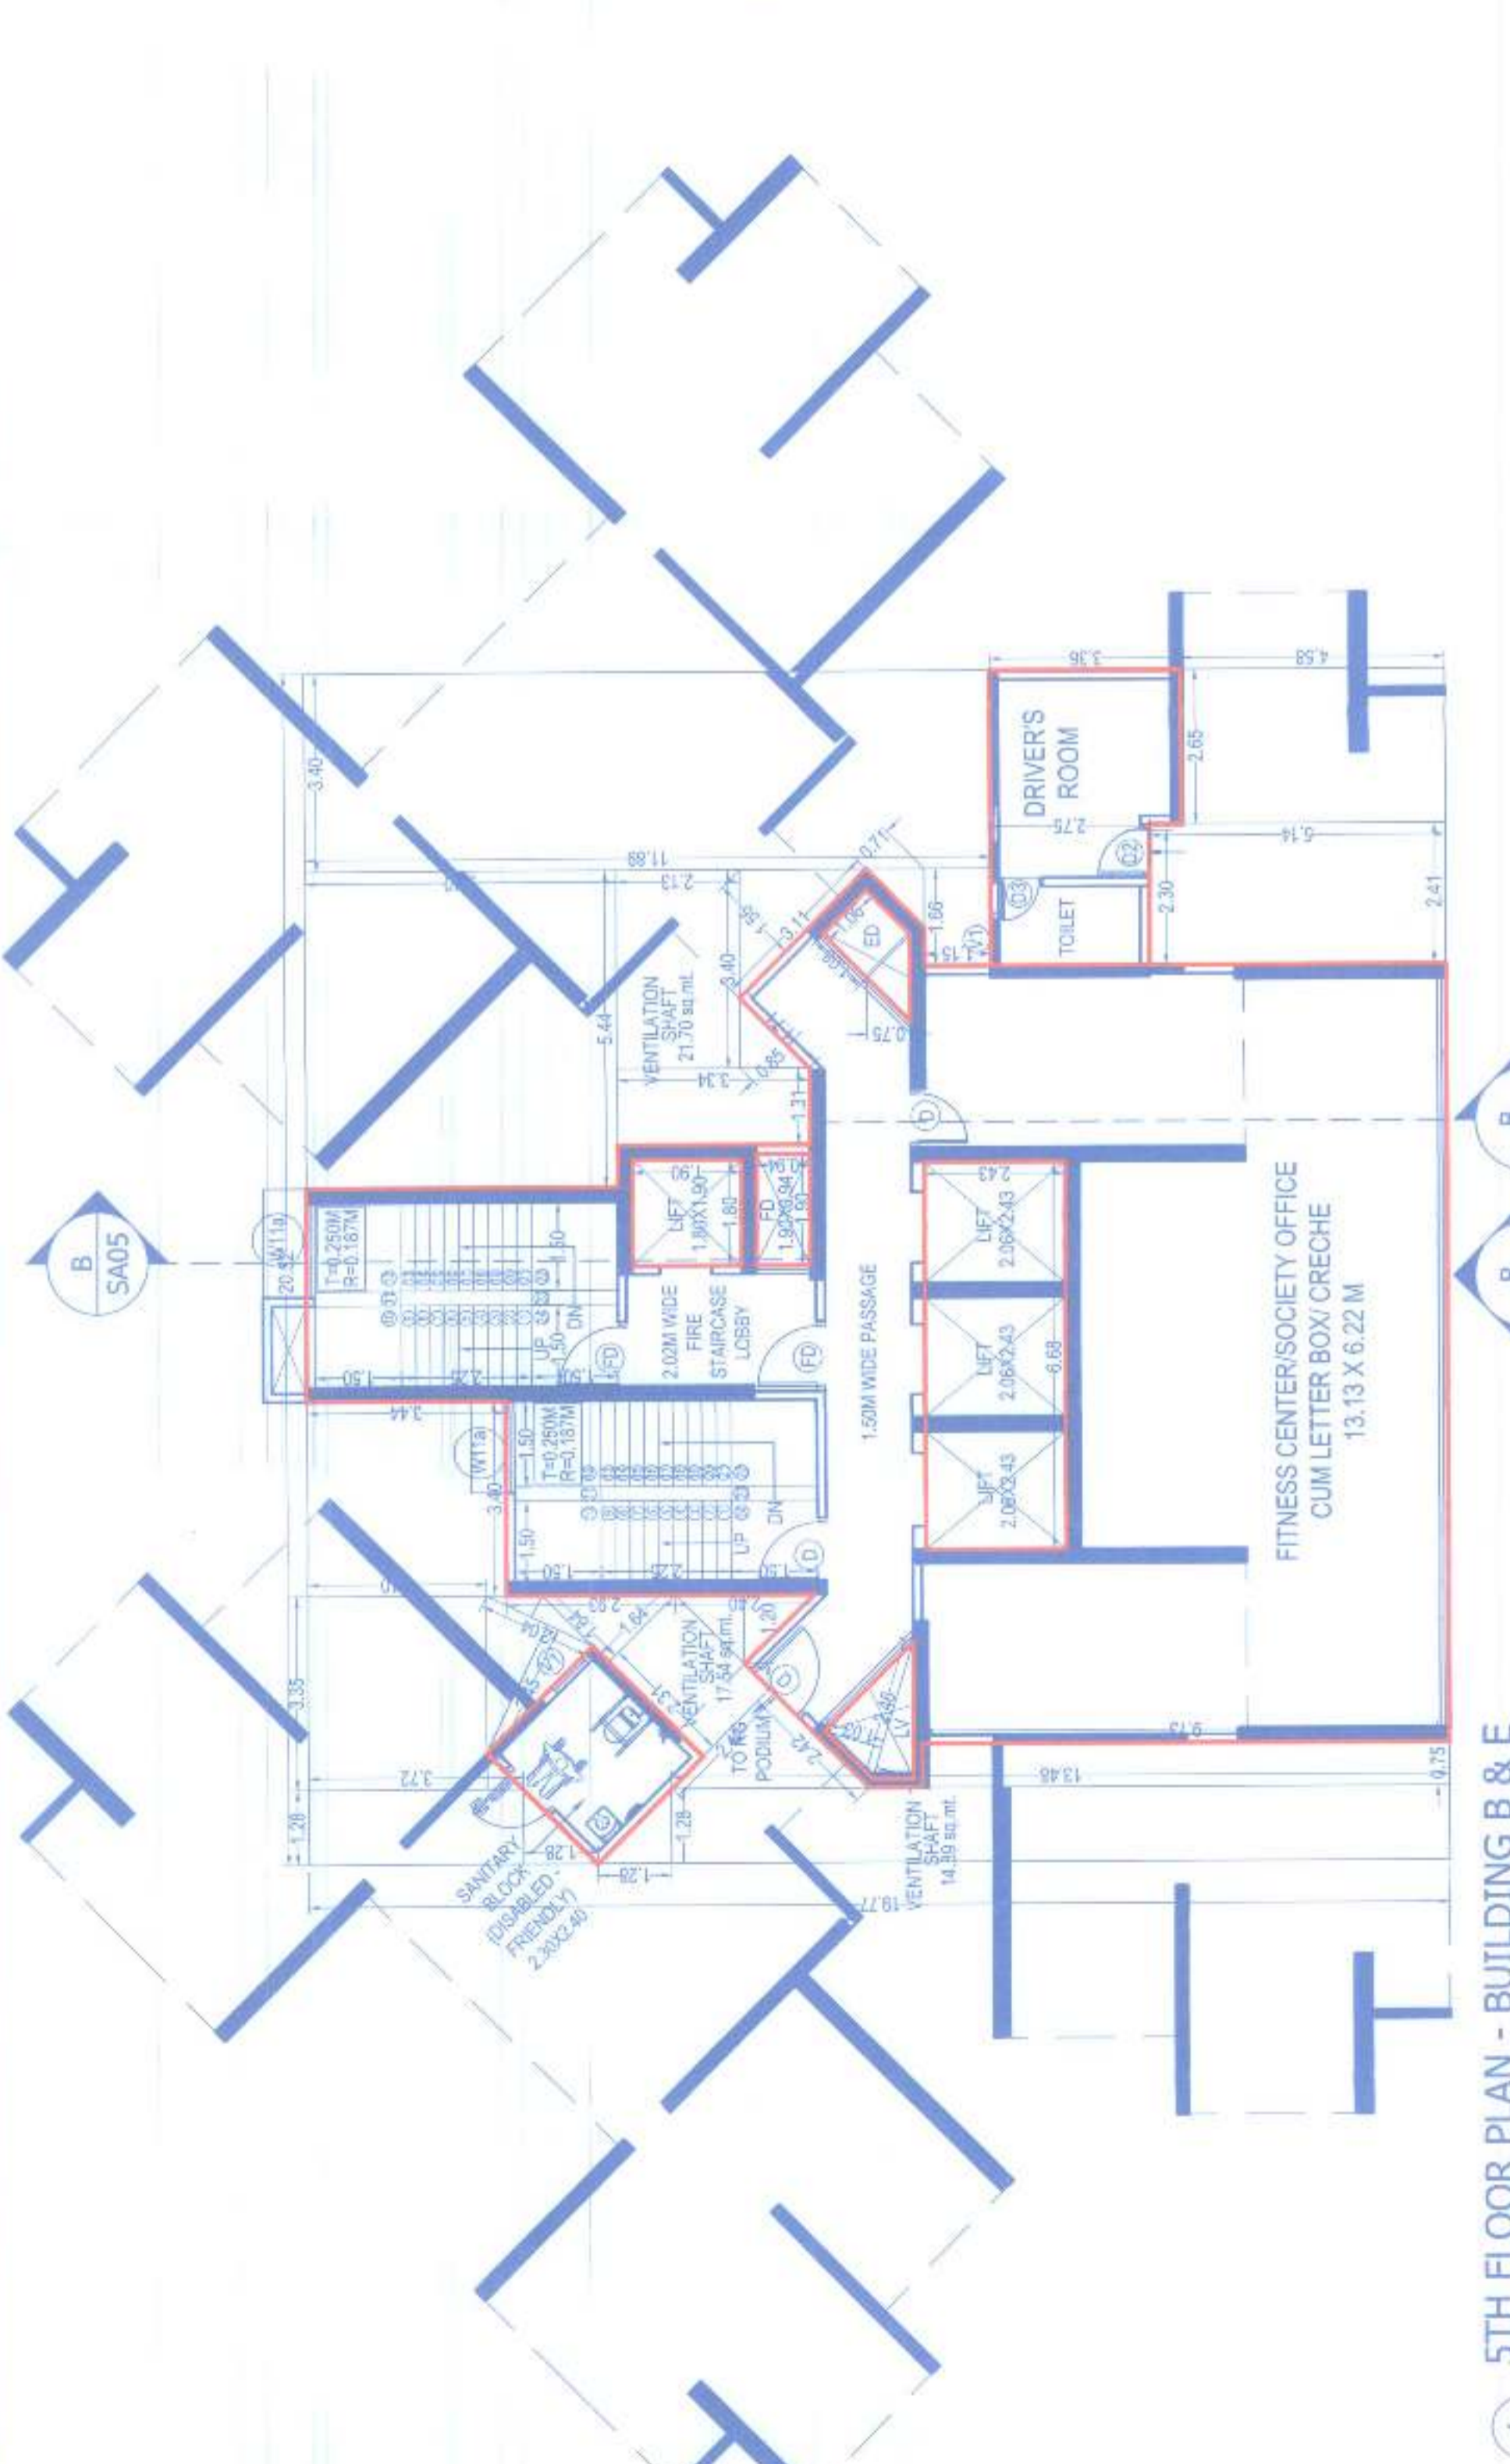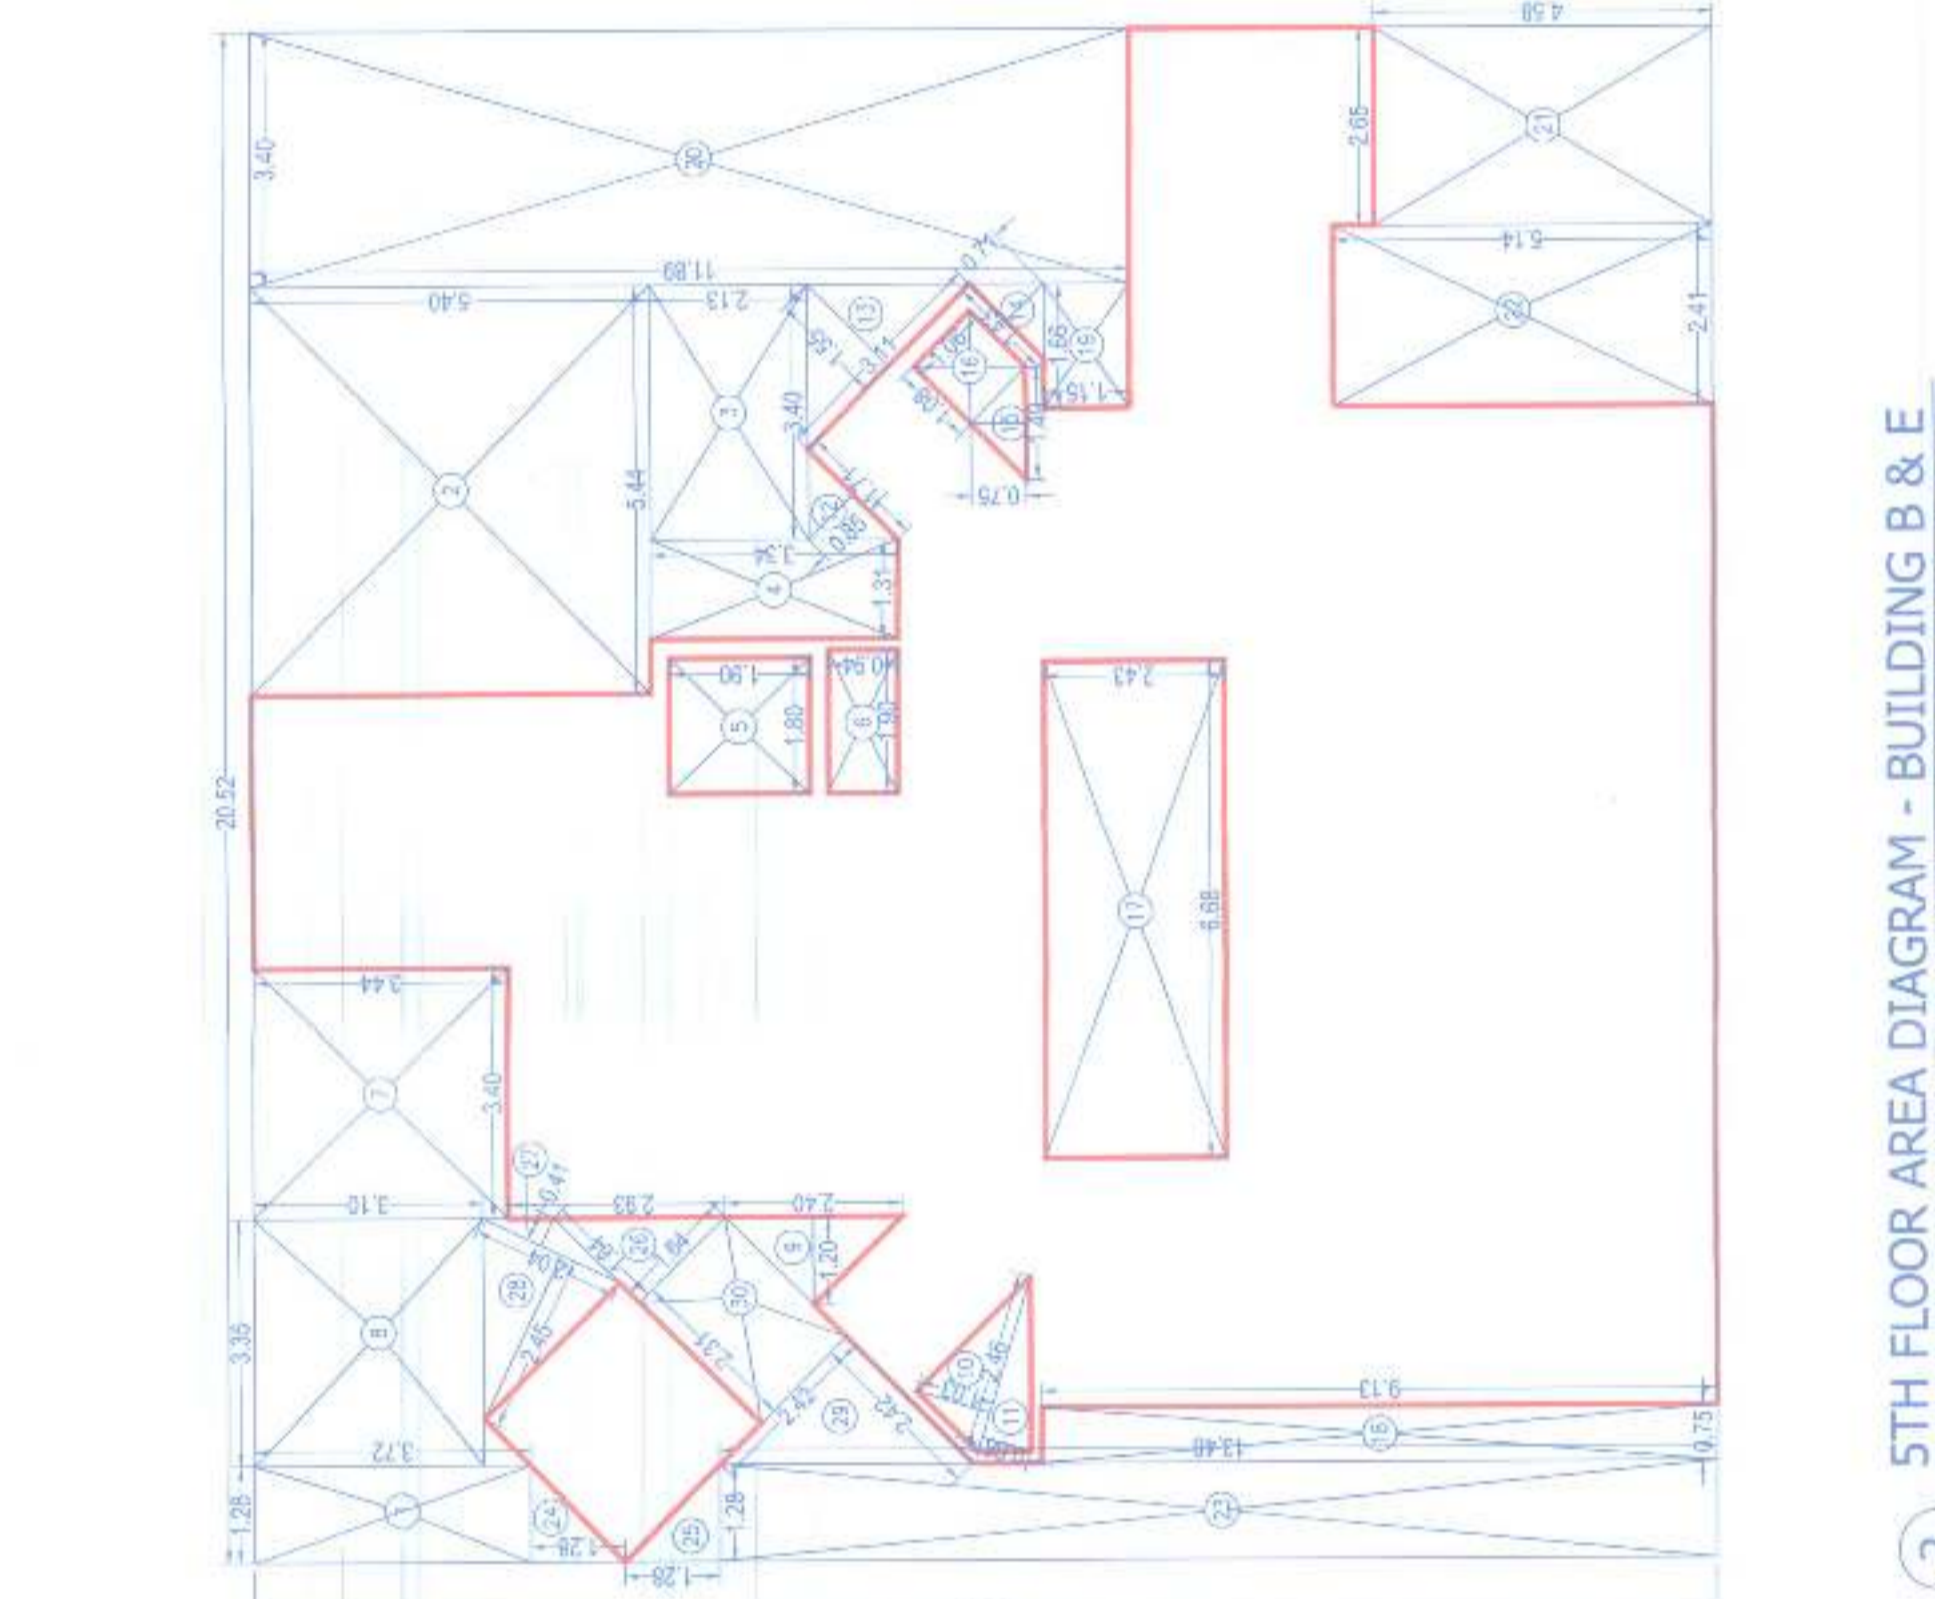


5TH FLOOR AREA DIAGRAM - BUILDING B & E Scale: 1:100


5TH FLOOR PLAN - BUILDING B & E Scale: 1:100

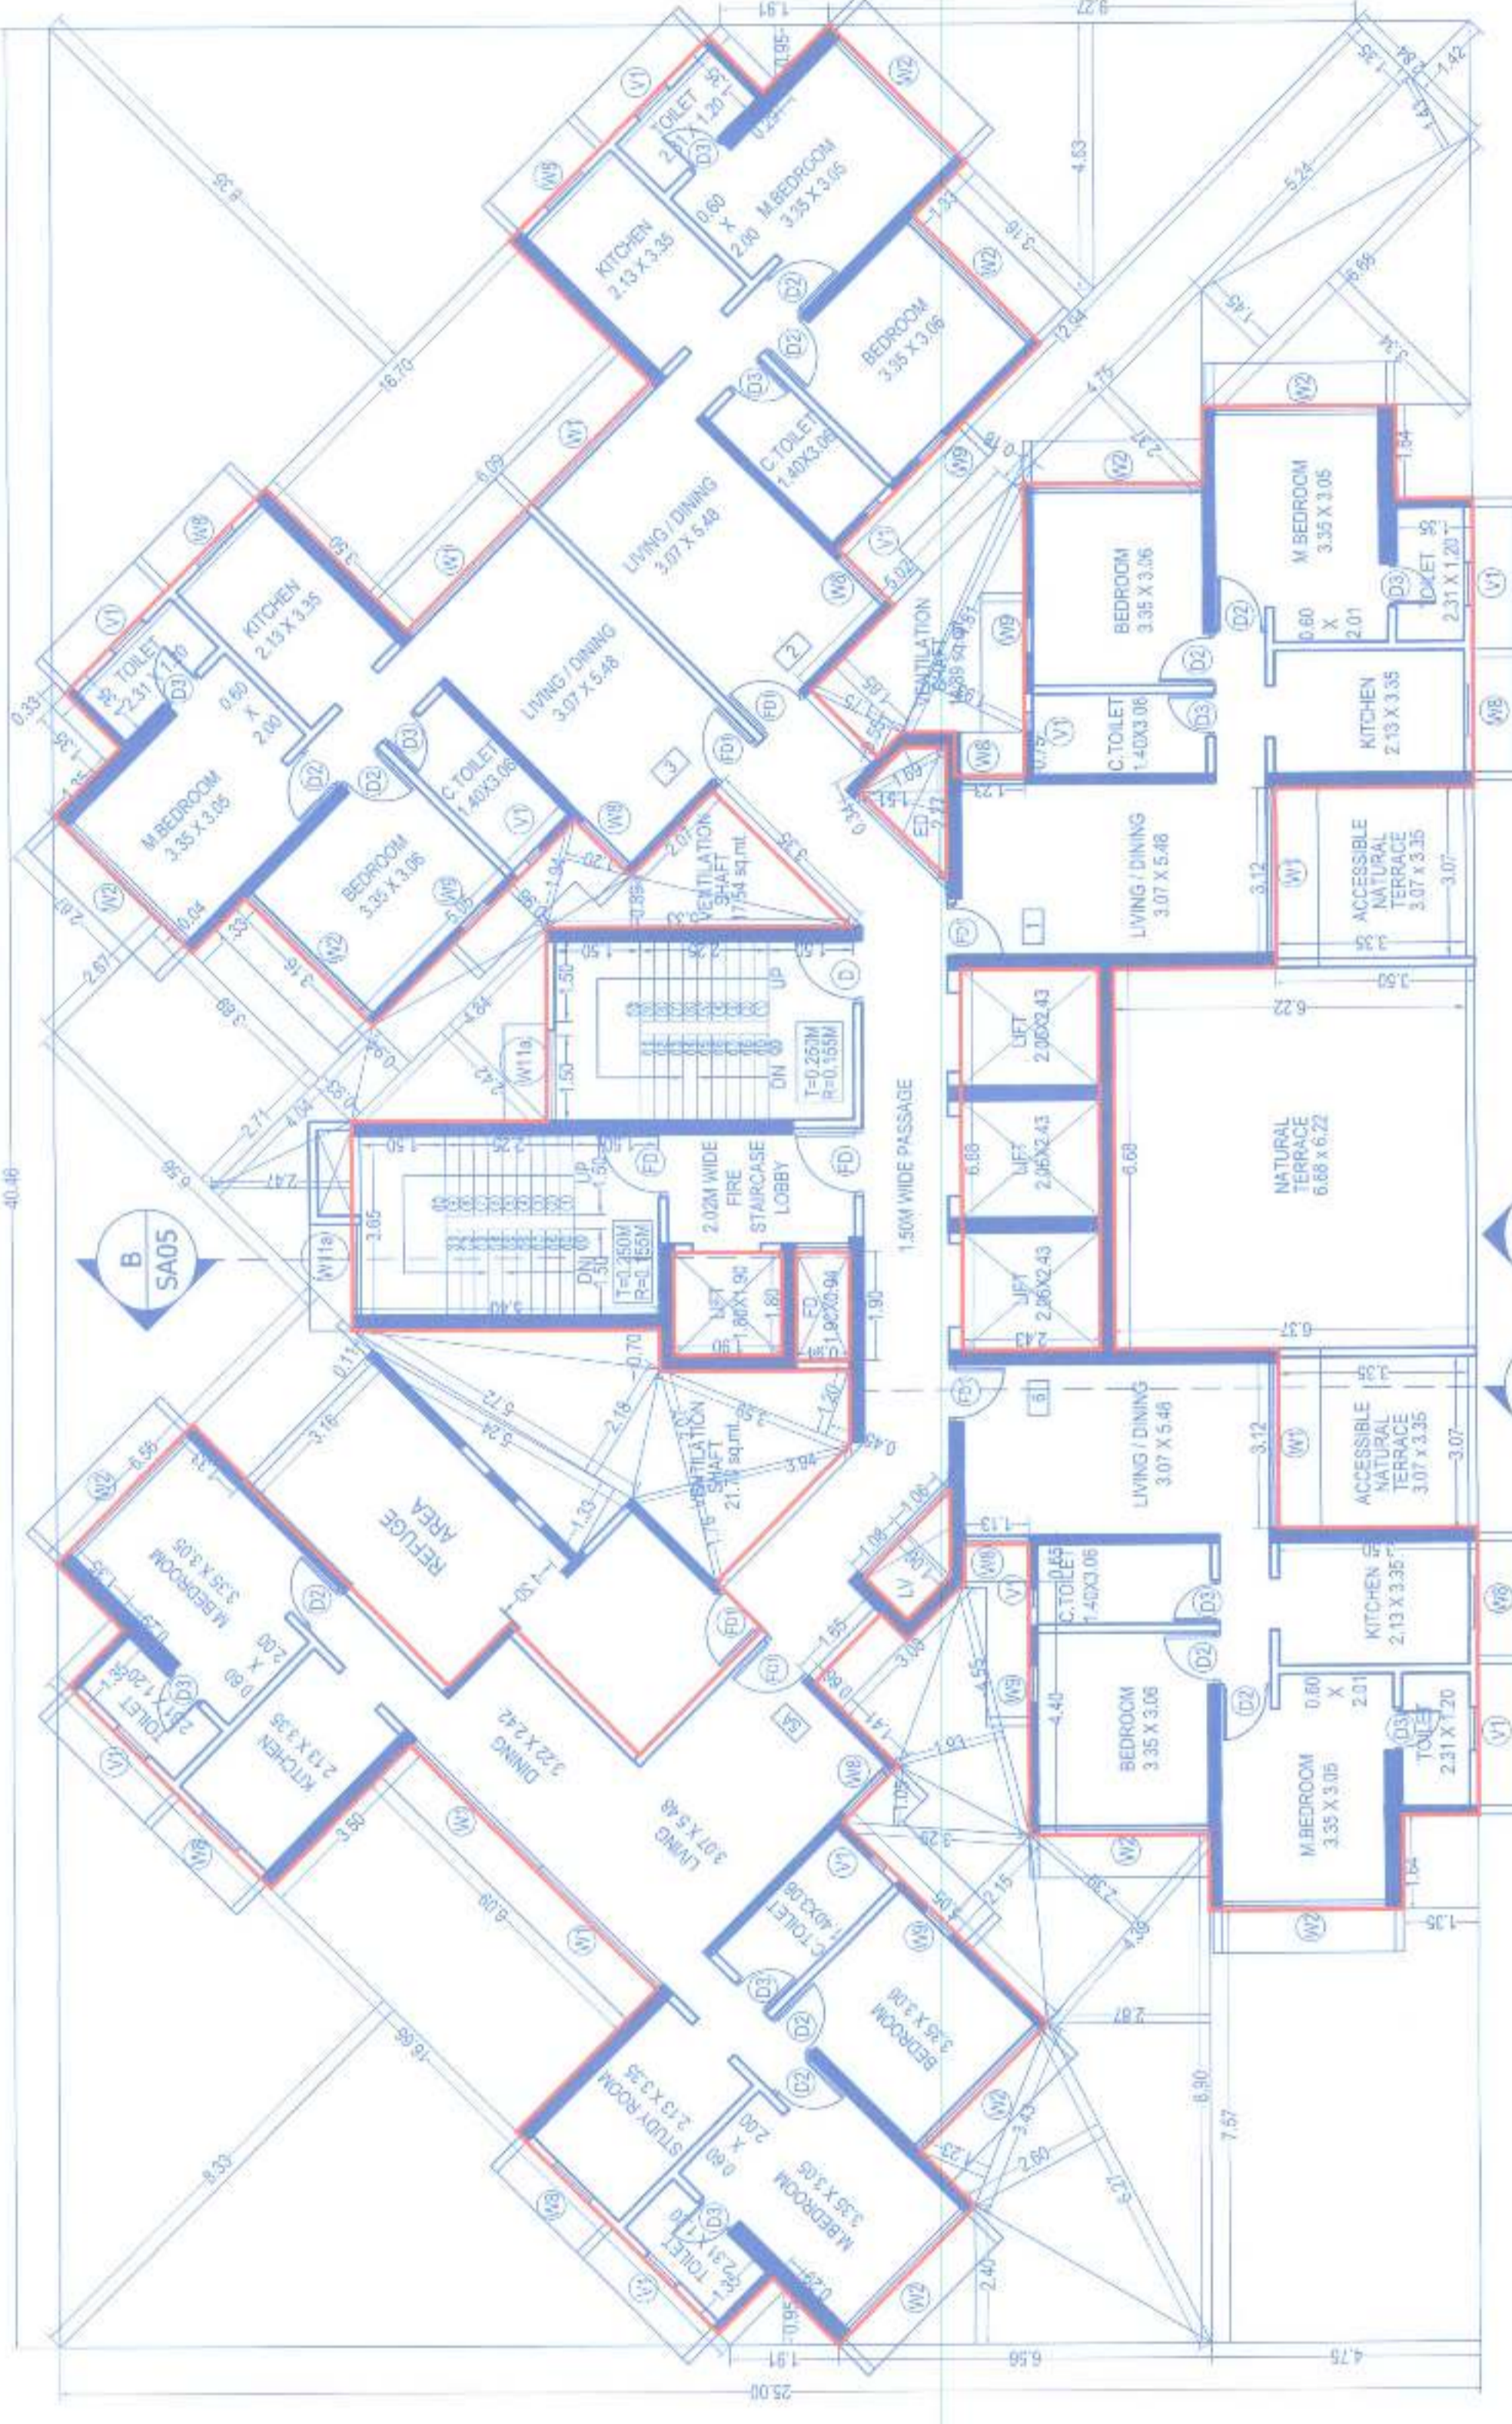


6TH REFUGE FLOOR PLAN (BUILDING E) Scale: 1:100

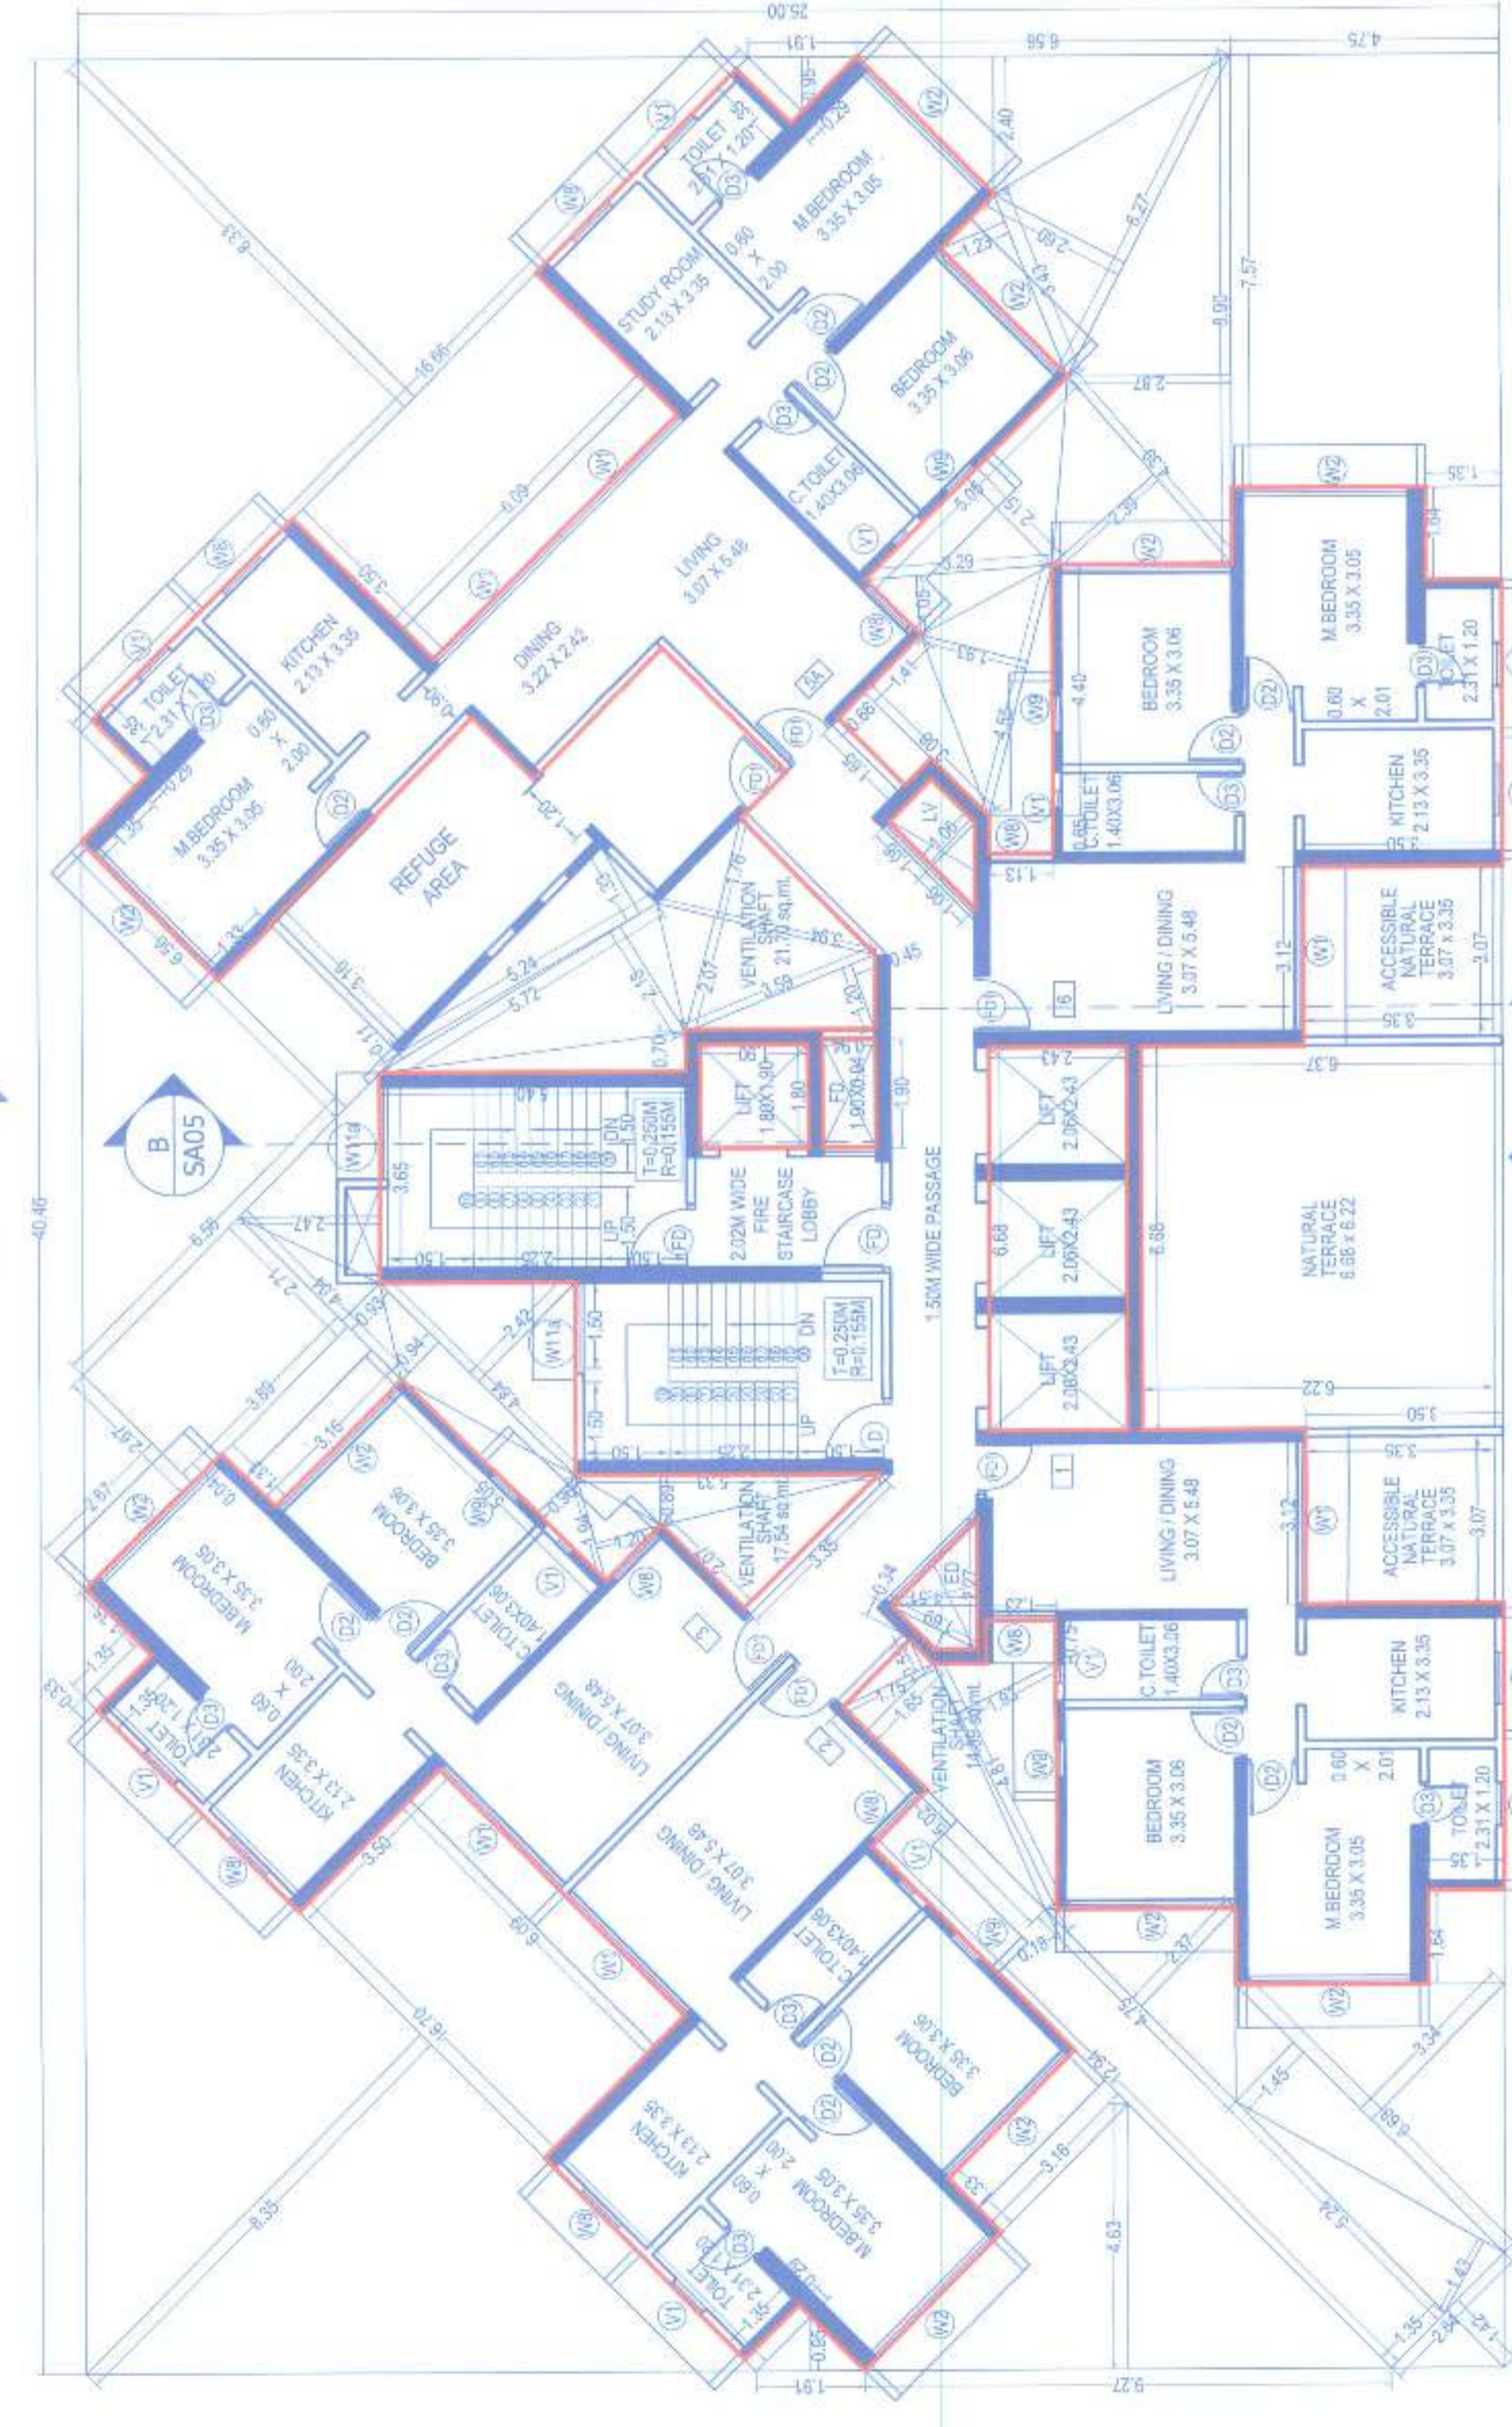


6TH REFUGE FLOOR PLAN (BUILDING B) Scale: 1:100

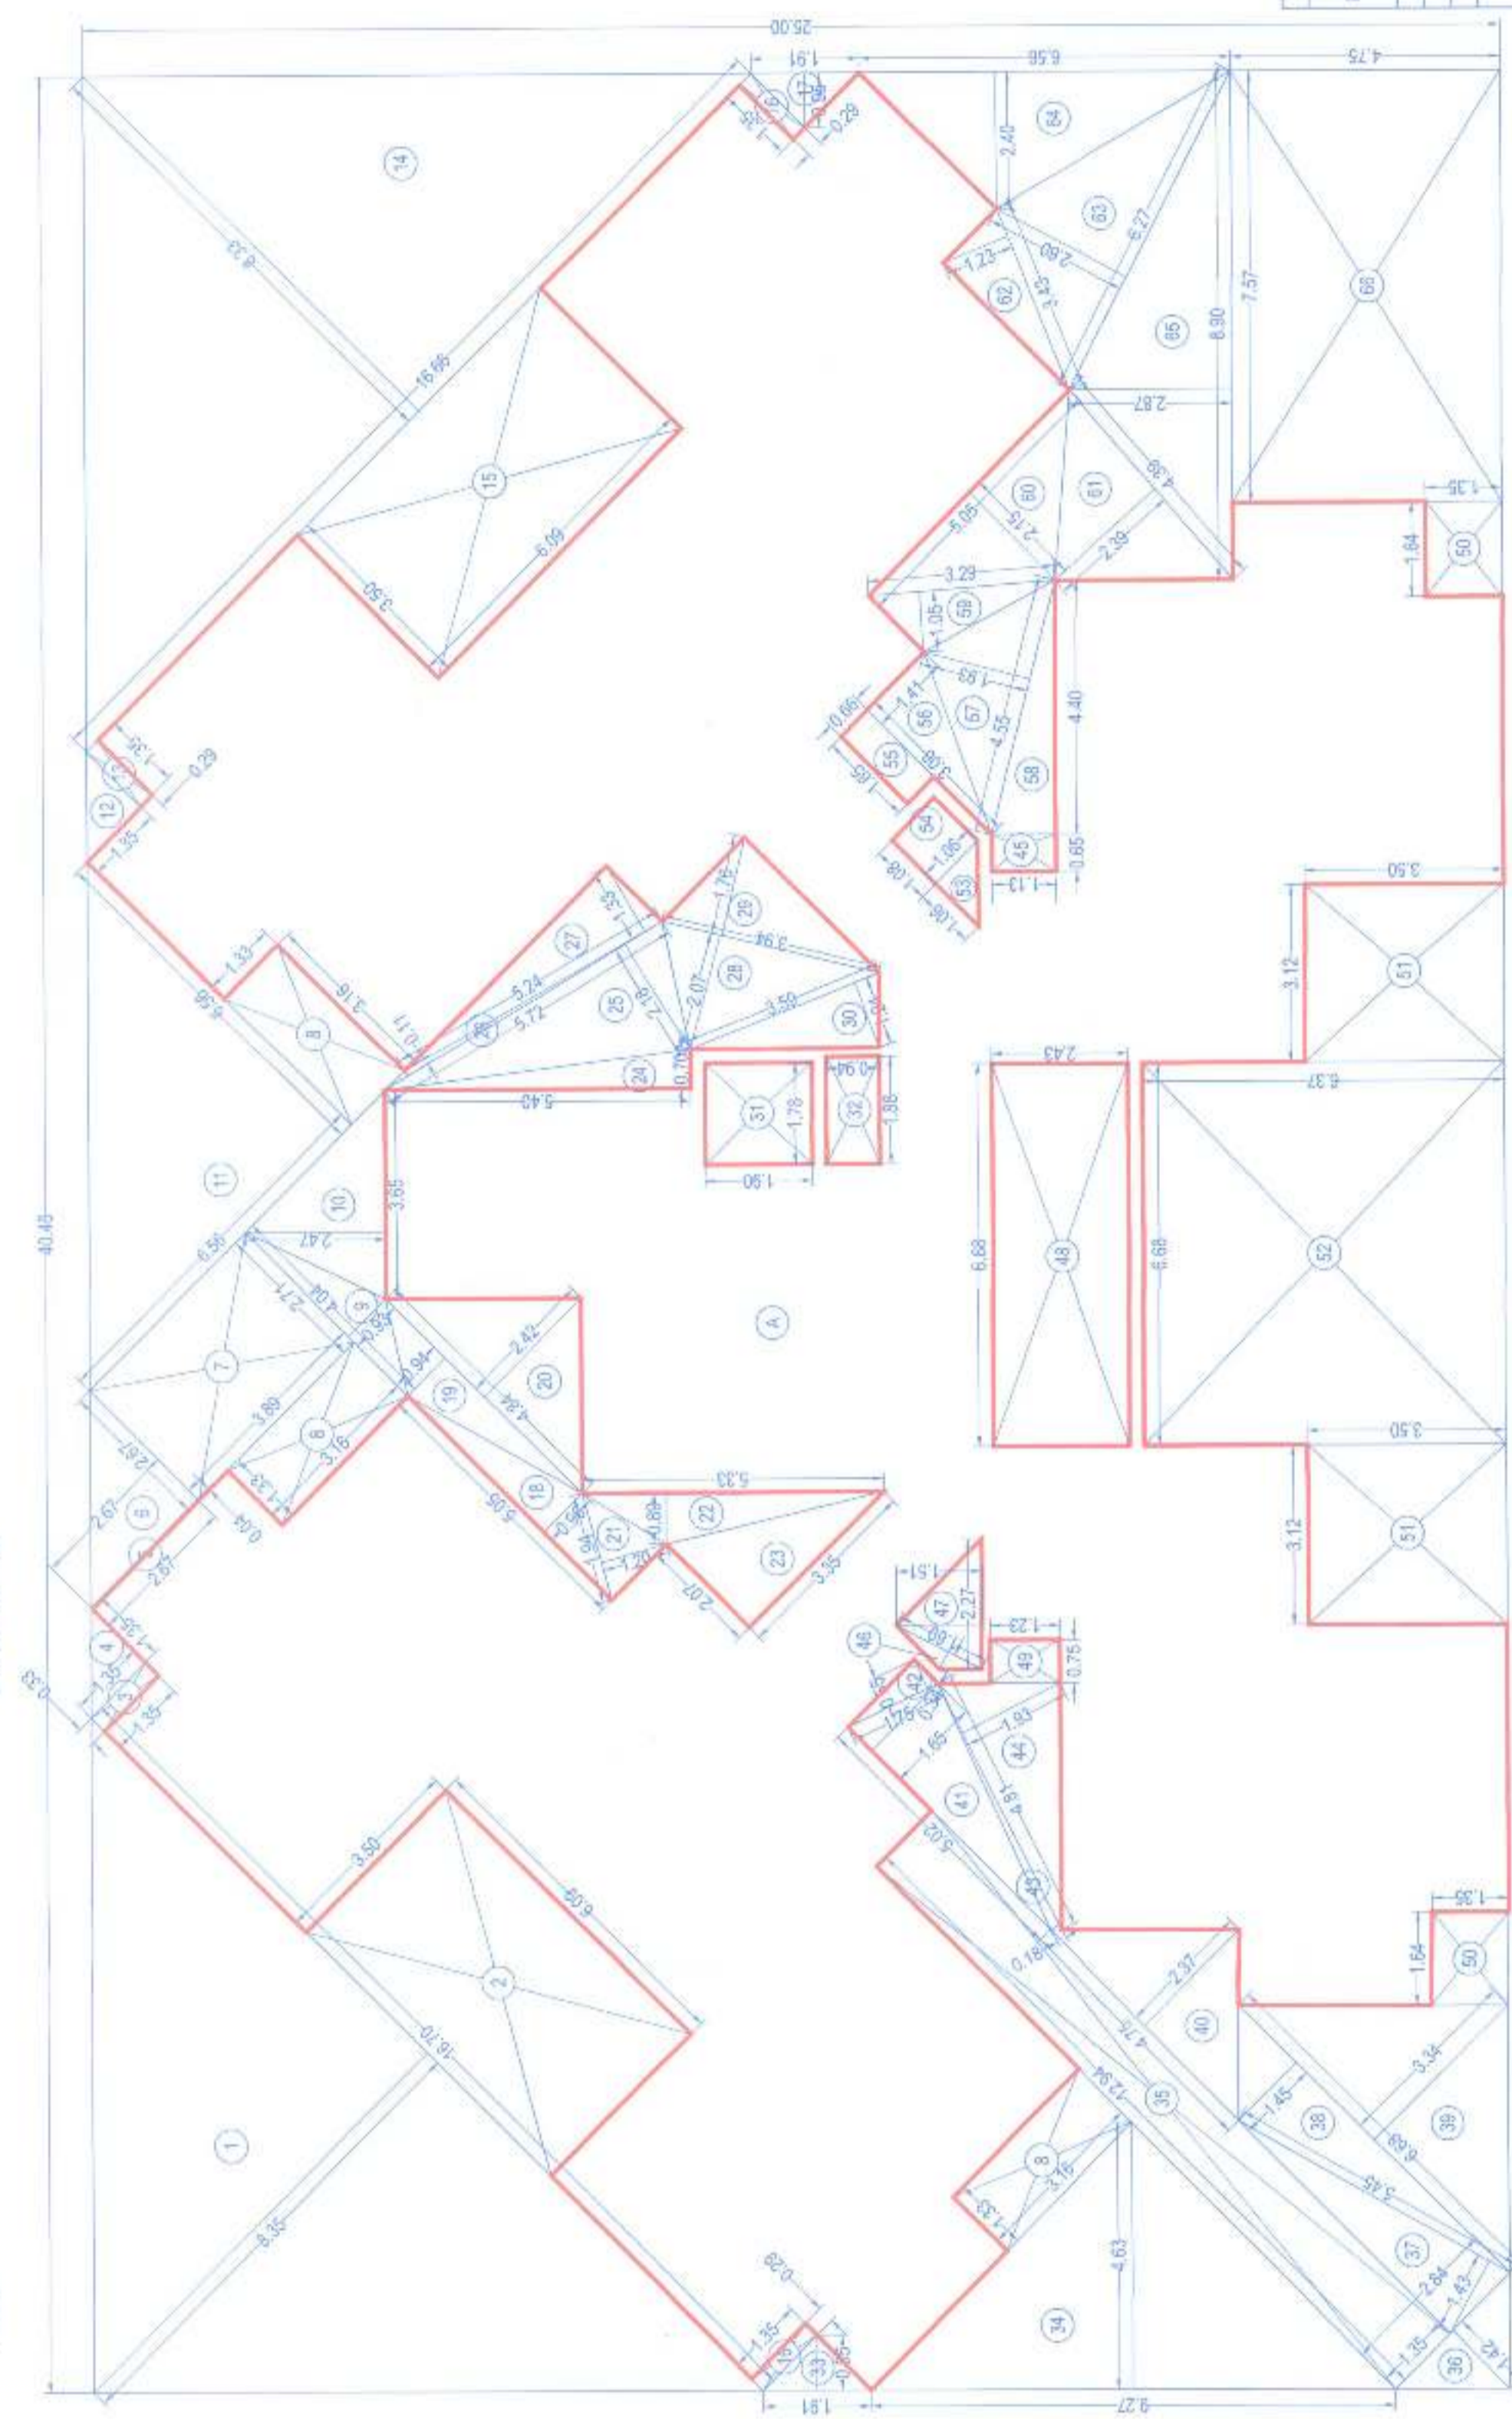

TYPICAL 7TH TO 38TH FLOOR PLAN (EXCEPT REFUGE FLOOR) BUILDING B & E Scale: 1:100

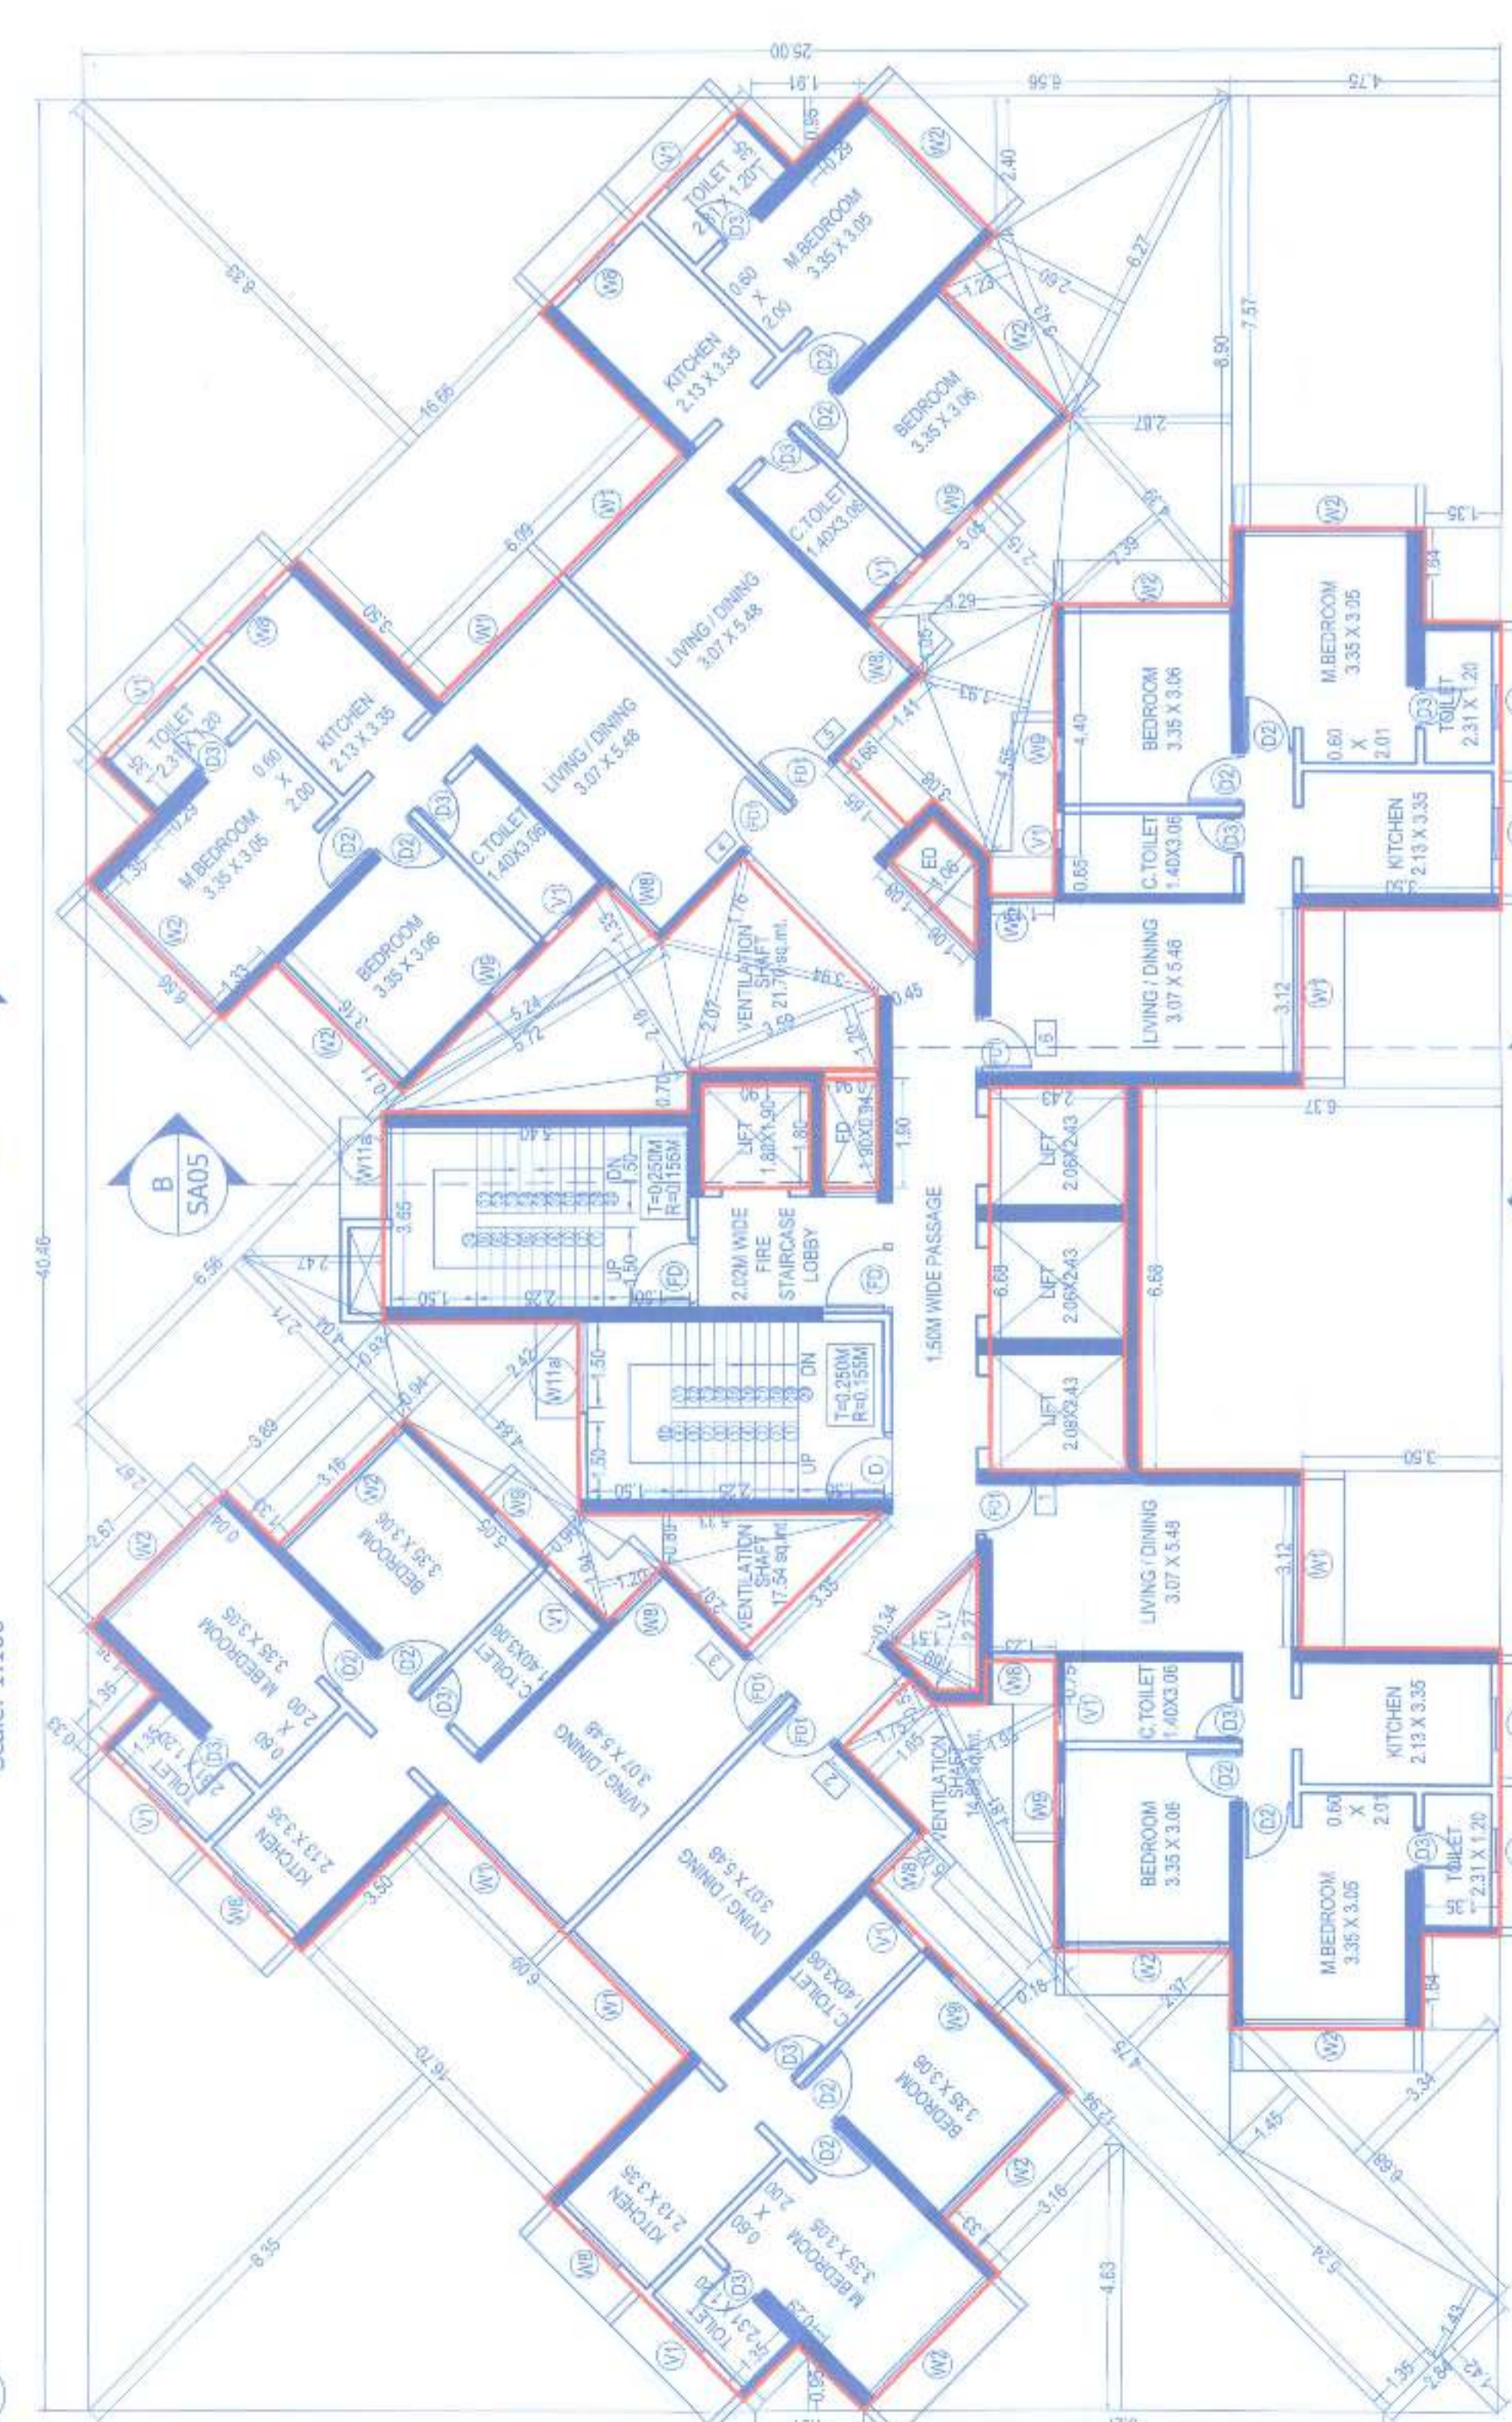


TYPICAL 7TH TO 38TH FLOOR PLAN (EXCEPT REFUGE FLOOR) BUILDING B & E Scale: 1:100

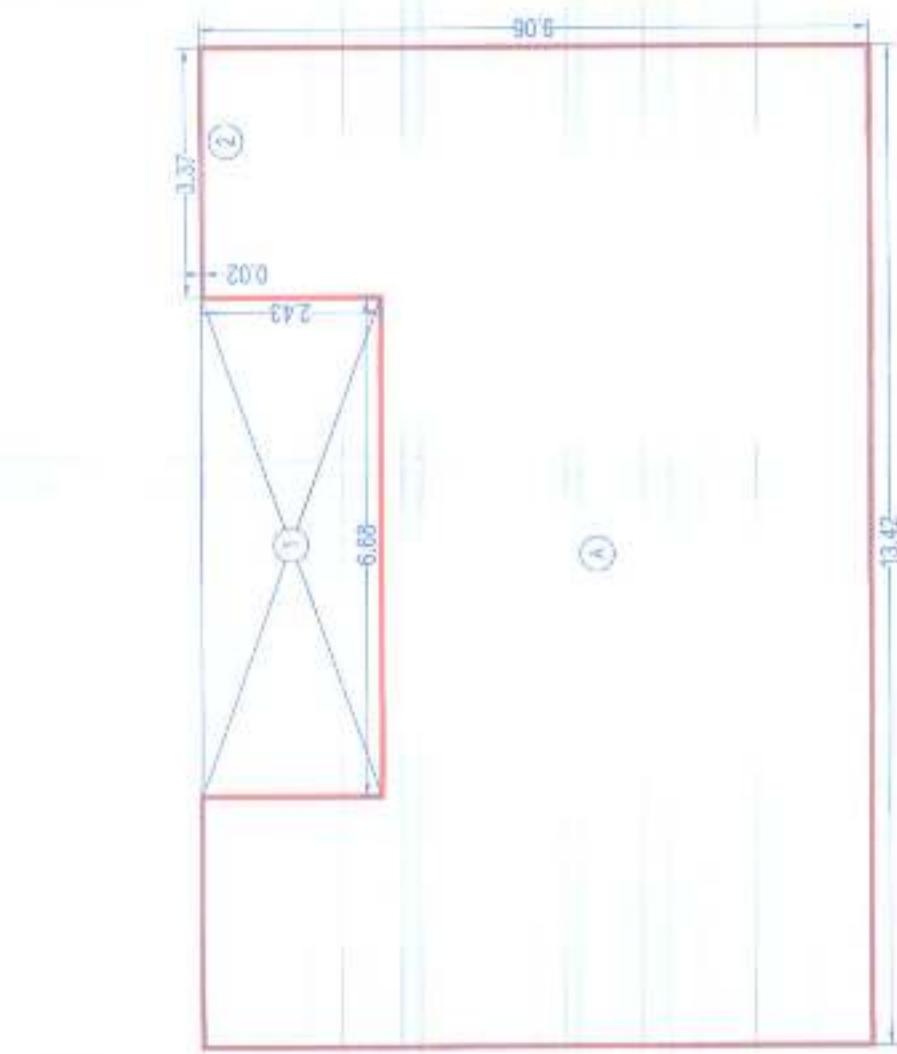

FITNESS CENTRE AREA DIAGRAM BUILDING B & E Scale: 1:200

BUILT UP AREA CALCULATION

FITNESS CENTRE - 5TH FLOOR BUILDING B & E		TOTAL ADDITION		DEDUCTIONS	
A	NO.	NO.	NO.	NO.	NO.
1	6.08 X 2.48	1	15.0784	1	15.0784
2	1.08 X 1.08	1	1.1664	1	1.1664
TOTAL BUILT UP AREA		= 206.28		SQ.MT.	

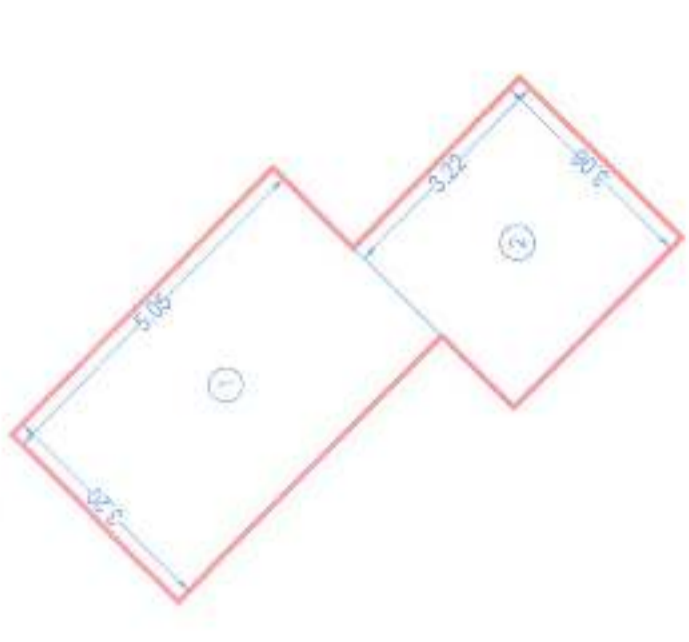

REFUGE AREA DIAGRAM BUILDING B & E Scale: 1:100

BUILT UP AREA CALCULATION

REFUGE AREA CALCULATIONS - BUILDING B & E		TOTAL ADDITION		DEDUCTIONS	
A	NO.	NO.	NO.	NO.	NO.
1	3.22 X 3.04	1	9.7788	1	9.7788
2	3.22 X 3.04	1	9.7788	1	9.7788
TOTAL BUILT UP AREA		= 203.03		SQ.MT.	

TYPICAL FLOOR PLAN WITH LAYOUT FOR 8TH REFUGE FLOOR

NO.	AREA (SQ.MT.)	NO.	AREA (SQ.MT.)	NO.	AREA (SQ.MT.)
1	0.00	1	0.00	1	0.00
2	1.51	2	1.51	2	1.51
3	1.51	3	1.51	3	1.51
4	0.00	4	0.00	4	0.00
5	2.67	5	2.67	5	2.67
6	2.67	6	2.67	6	2.67
7	1.13	7	1.13	7	1.13
8	0.00	8	0.00	8	0.00
9	0.00	9	0.00	9	0.00
10	0.00	10	0.00	10	0.00
11	0.00	11	0.00	11	0.00
12	0.00	12	0.00	12	0.00
13	0.00	13	0.00	13	0.00
14	0.00	14	0.00	14	0.00
15	1.51	15	1.51	15	1.51
16	1.51	16	1.51	16	1.51
17	1.51	17	1.51	17	1.51
18	0.00	18	0.00	18	0.00
19	0.00	19	0.00	19	0.00
20	0.00	20	0.00	20	0.00
21	0.00	21	0.00	21	0.00
22	0.00	22	0.00	22	0.00
23	0.00	23	0.00	23	0.00
24	0.00	24	0.00	24	0.00
25	0.00	25	0.00	25	0.00
26	0.00	26	0.00	26	0.00
27	0.00	27	0.00	27	0.00
28	0.00	28	0.00	28	0.00
29	0.00	29	0.00	29	0.00
30	0.00	30	0.00	30	0.00
31	0.00	31	0.00	31	0.00
32	0.00	32	0.00	32	0.00
33	0.00	33	0.00	33	0.00
34	0.00	34	0.00	34	0.00
35	0.00	35	0.00	35	0.00
36	0.00	36	0.00	36	0.00
37	0.00	37	0.00	37	0.00
38	0.00	38	0.00	38	0.00
39	0.00	39	0.00	39	0.00
40	0.00	40	0.00	40	0.00
41	0.00	41	0.00	41	0.00
42	0.00	42	0.00	42	0.00
43	0.00	43	0.00	43	0.00
44	0.00	44	0.00	44	0.00
45	0.00	45	0.00	45	0.00
46	0.00	46	0.00	46	0.00
47	0.00	47	0.00	47	0.00
48	0.00	48	0.00	48	0.00
49	0.00	49	0.00	49	0.00
50	0.00	50	0.00	50	0.00
51	0.00	51	0.00	51	0.00
52	0.00	52	0.00	52	0.00
53	0.00	53	0.00	53	0.00
88	0.00	88	0.00	88	0.00
89	0.00	89	0.00	89	0.00
90	0.00	90	0.00	90	0.00
91	0.00	91	0.00	91	0.00
92	0.00	92	0.00	92	0.00
93	0.00	93	0.00	93	0.00
94	0.00	94	0.00	94	0.00
95	0.00	95	0.00	95	0.00
96	0.00	96	0.00	96	0.00
97	0.00	97	0.00	97	0.00
98	0.00	98	0.00	98	0.00
99	0.00	99	0.00	99	0.00
100	0.00	100	0.00	100	0.00
TOTAL BUILT UP AREA		= 203.03		SQ.MT.	
TOTAL DEDUCTION		= 201.78		SQ.MT.	
TOTAL BUILT UP AREA		= 203.90		SQ.MT.	

DESCRIPTION OF PROPOSAL & PROPERTY
 PROPOSED RESIDENTIAL COMPLEX ON PLOT BEARING
 GUT NOS. 51(2), 56 & 57(2), DIGHA, NAVI MUMBAI

NAME & SIGNATURE OF OWNER
 M/S. B.S. GALAXY REALTORS PVT. LTD. &
 M/S. PRONSO BUILDERS AND DEVELOPERS

NAME & SIGNATURE OF ARCHITECT
 AS Vishal Shah
 CA / 2007 / 28993
 ARCHITECT'S SIGNATURE

SCALE: AS SHOWN
 DRAWN BY: ASHWINI
 CHECKED BY: SGH
 DATE: 08.04.2023

