
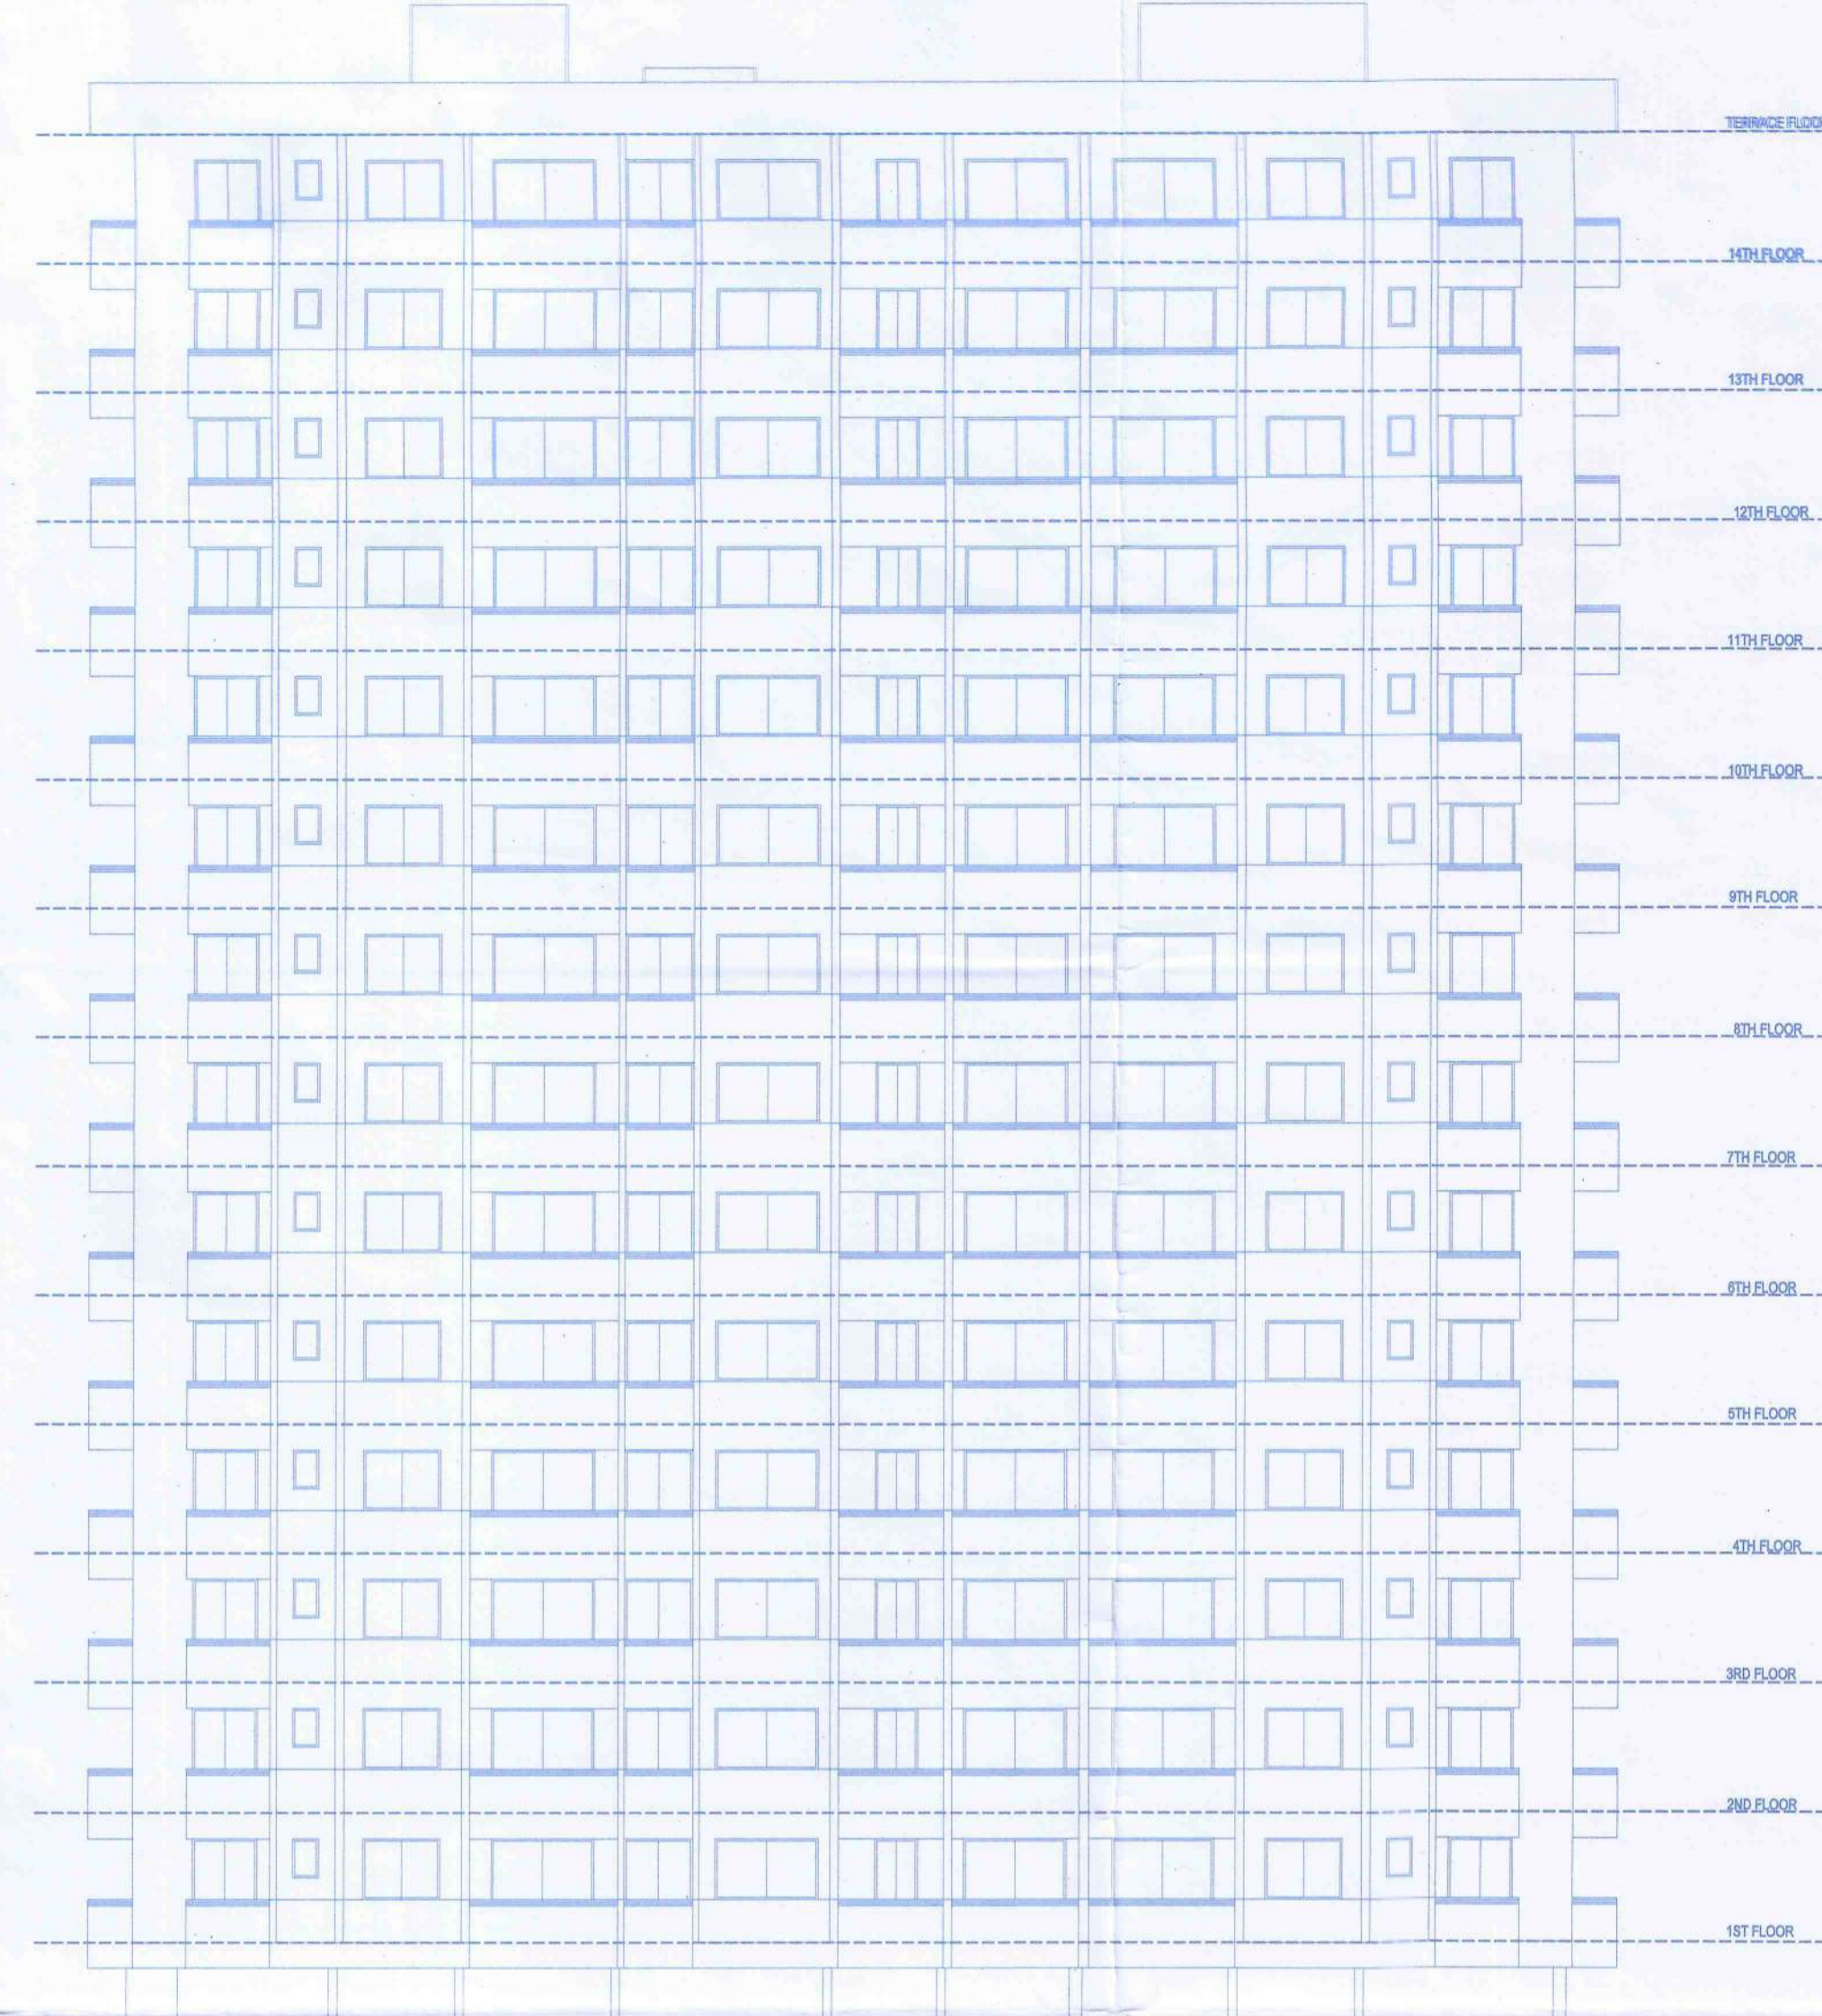


STAMP OF APPROVAL

APPROVED


The Plans amended in
As per the conditions Mentioned in
the accompanying commencement
Certificate No.4/18B Dated 19/10/2022

23/1/2022
Executive Engineer
TOWN PLANNING
Nashik Municipal Corporation
Nashik

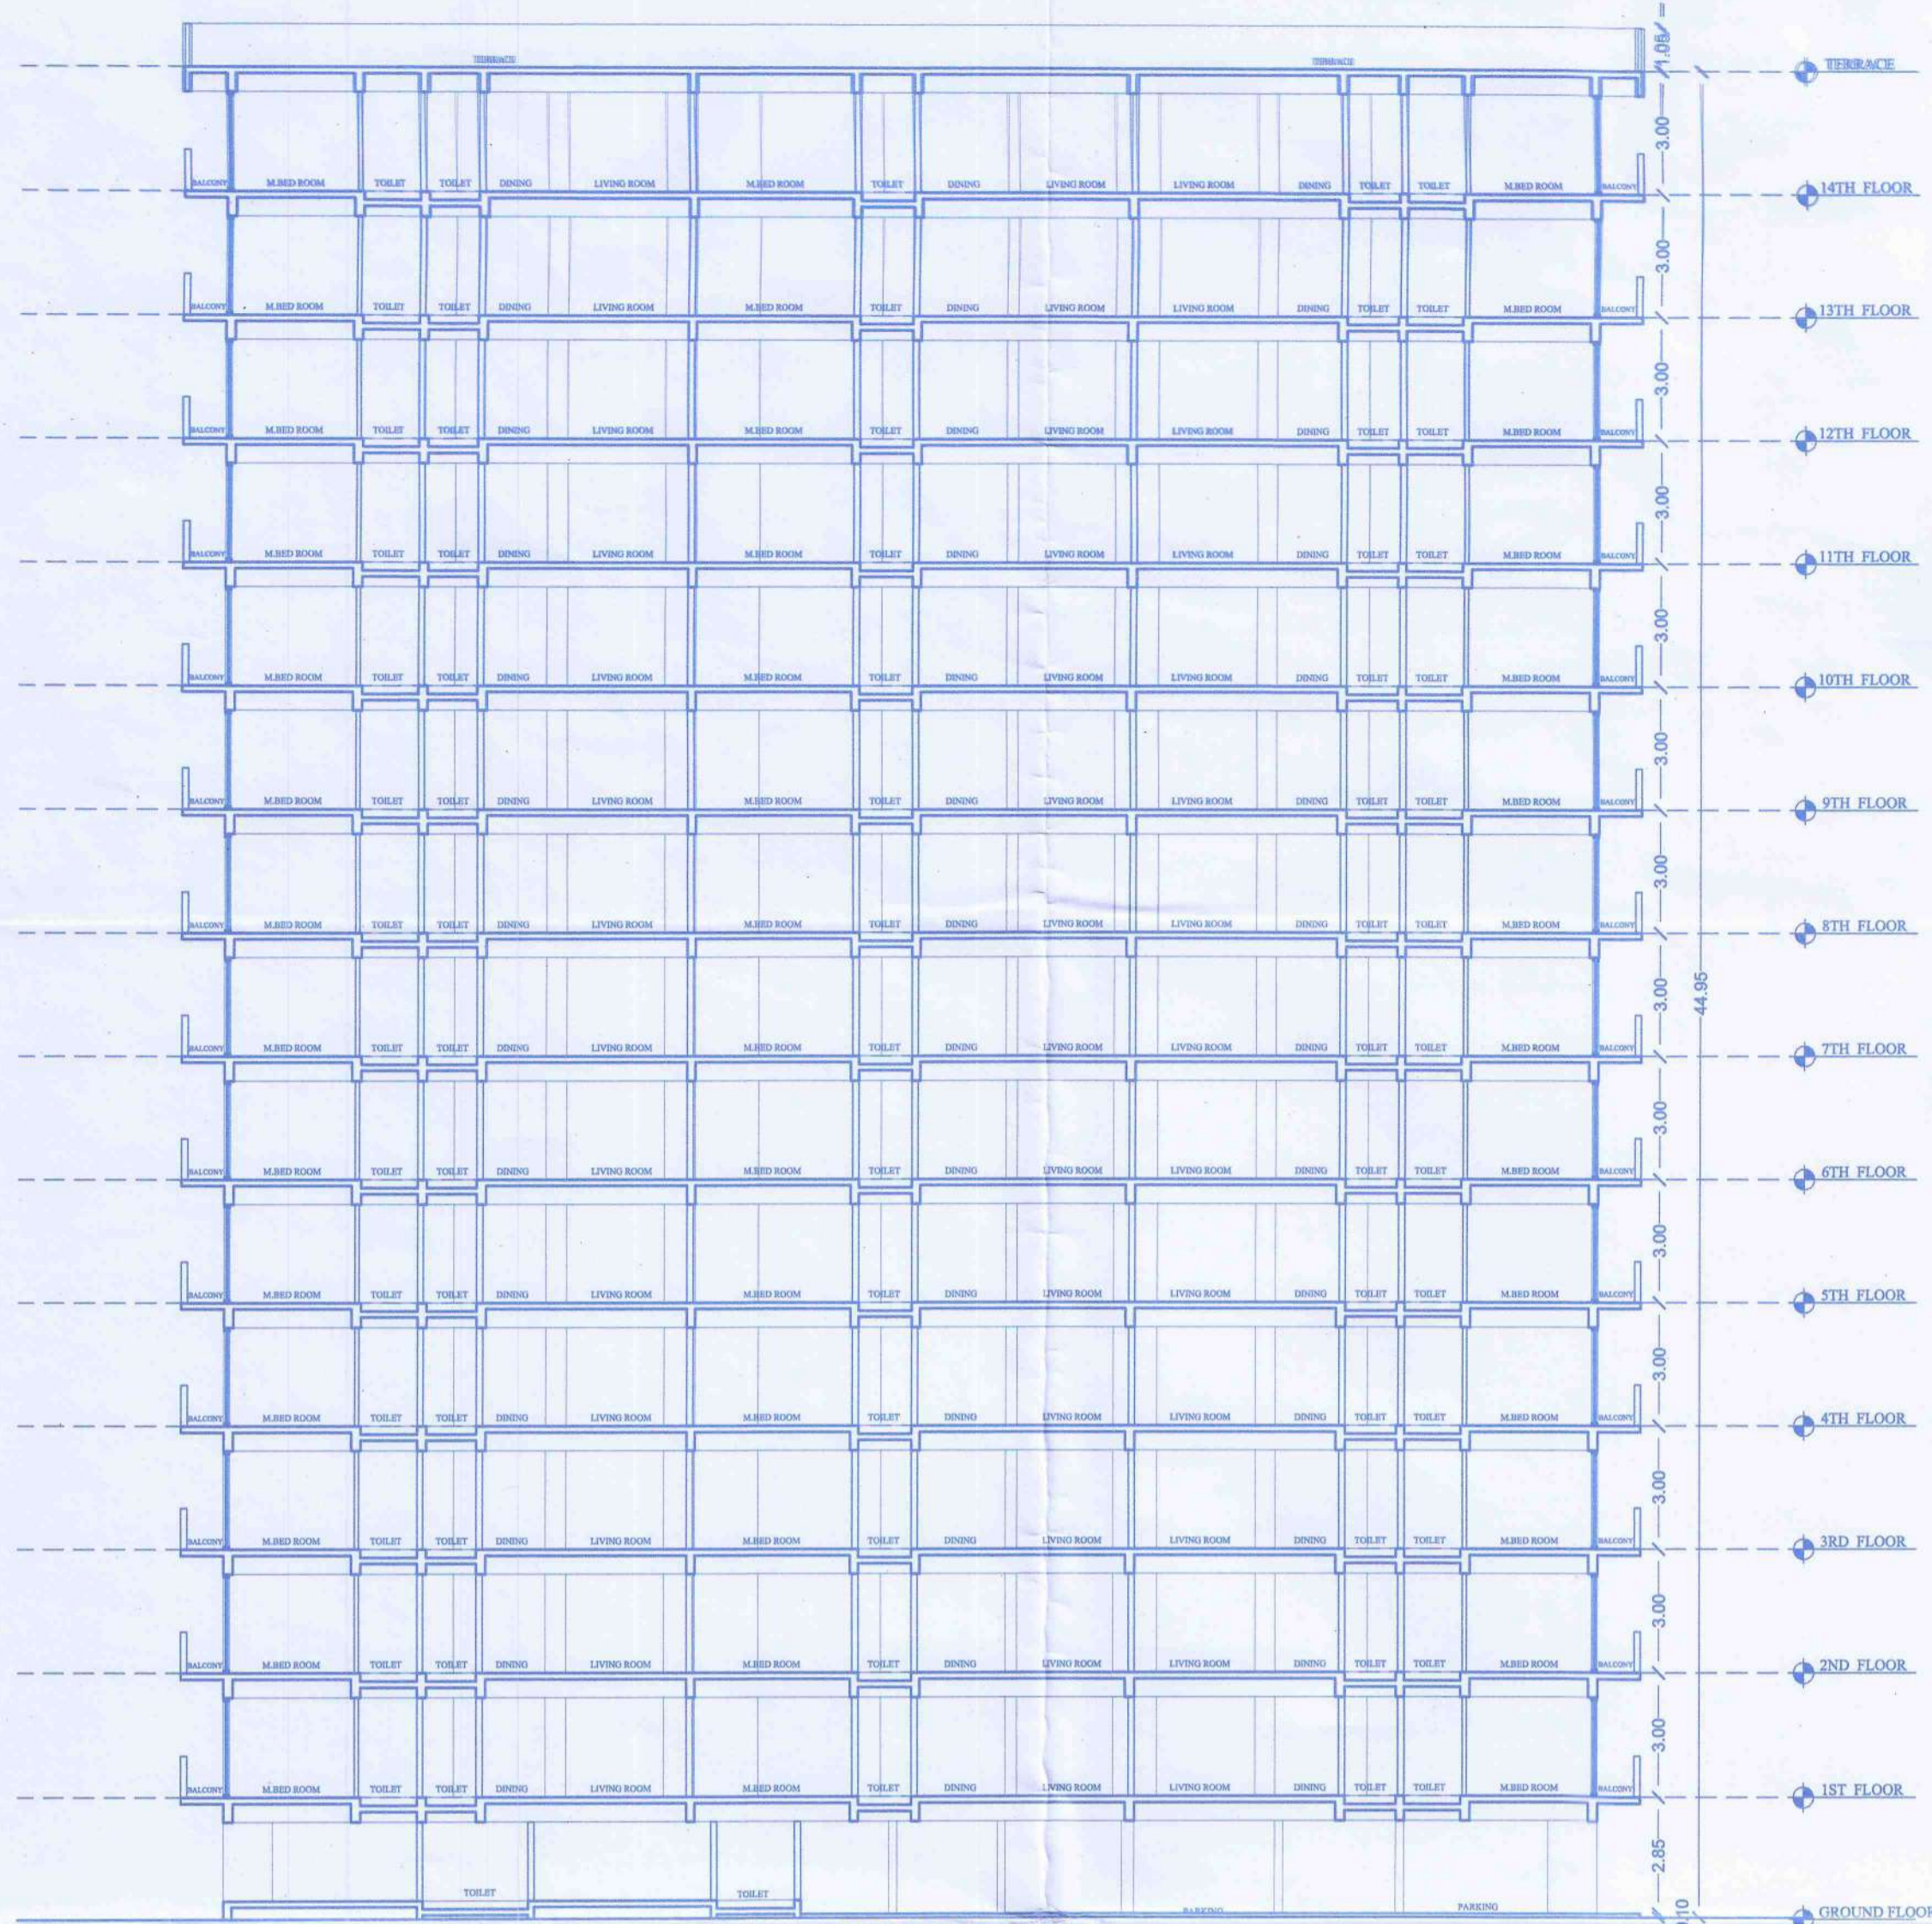


SECTION BB'
(SCALE 1:100)

FRONT ELEVATION
SCALE 1:100

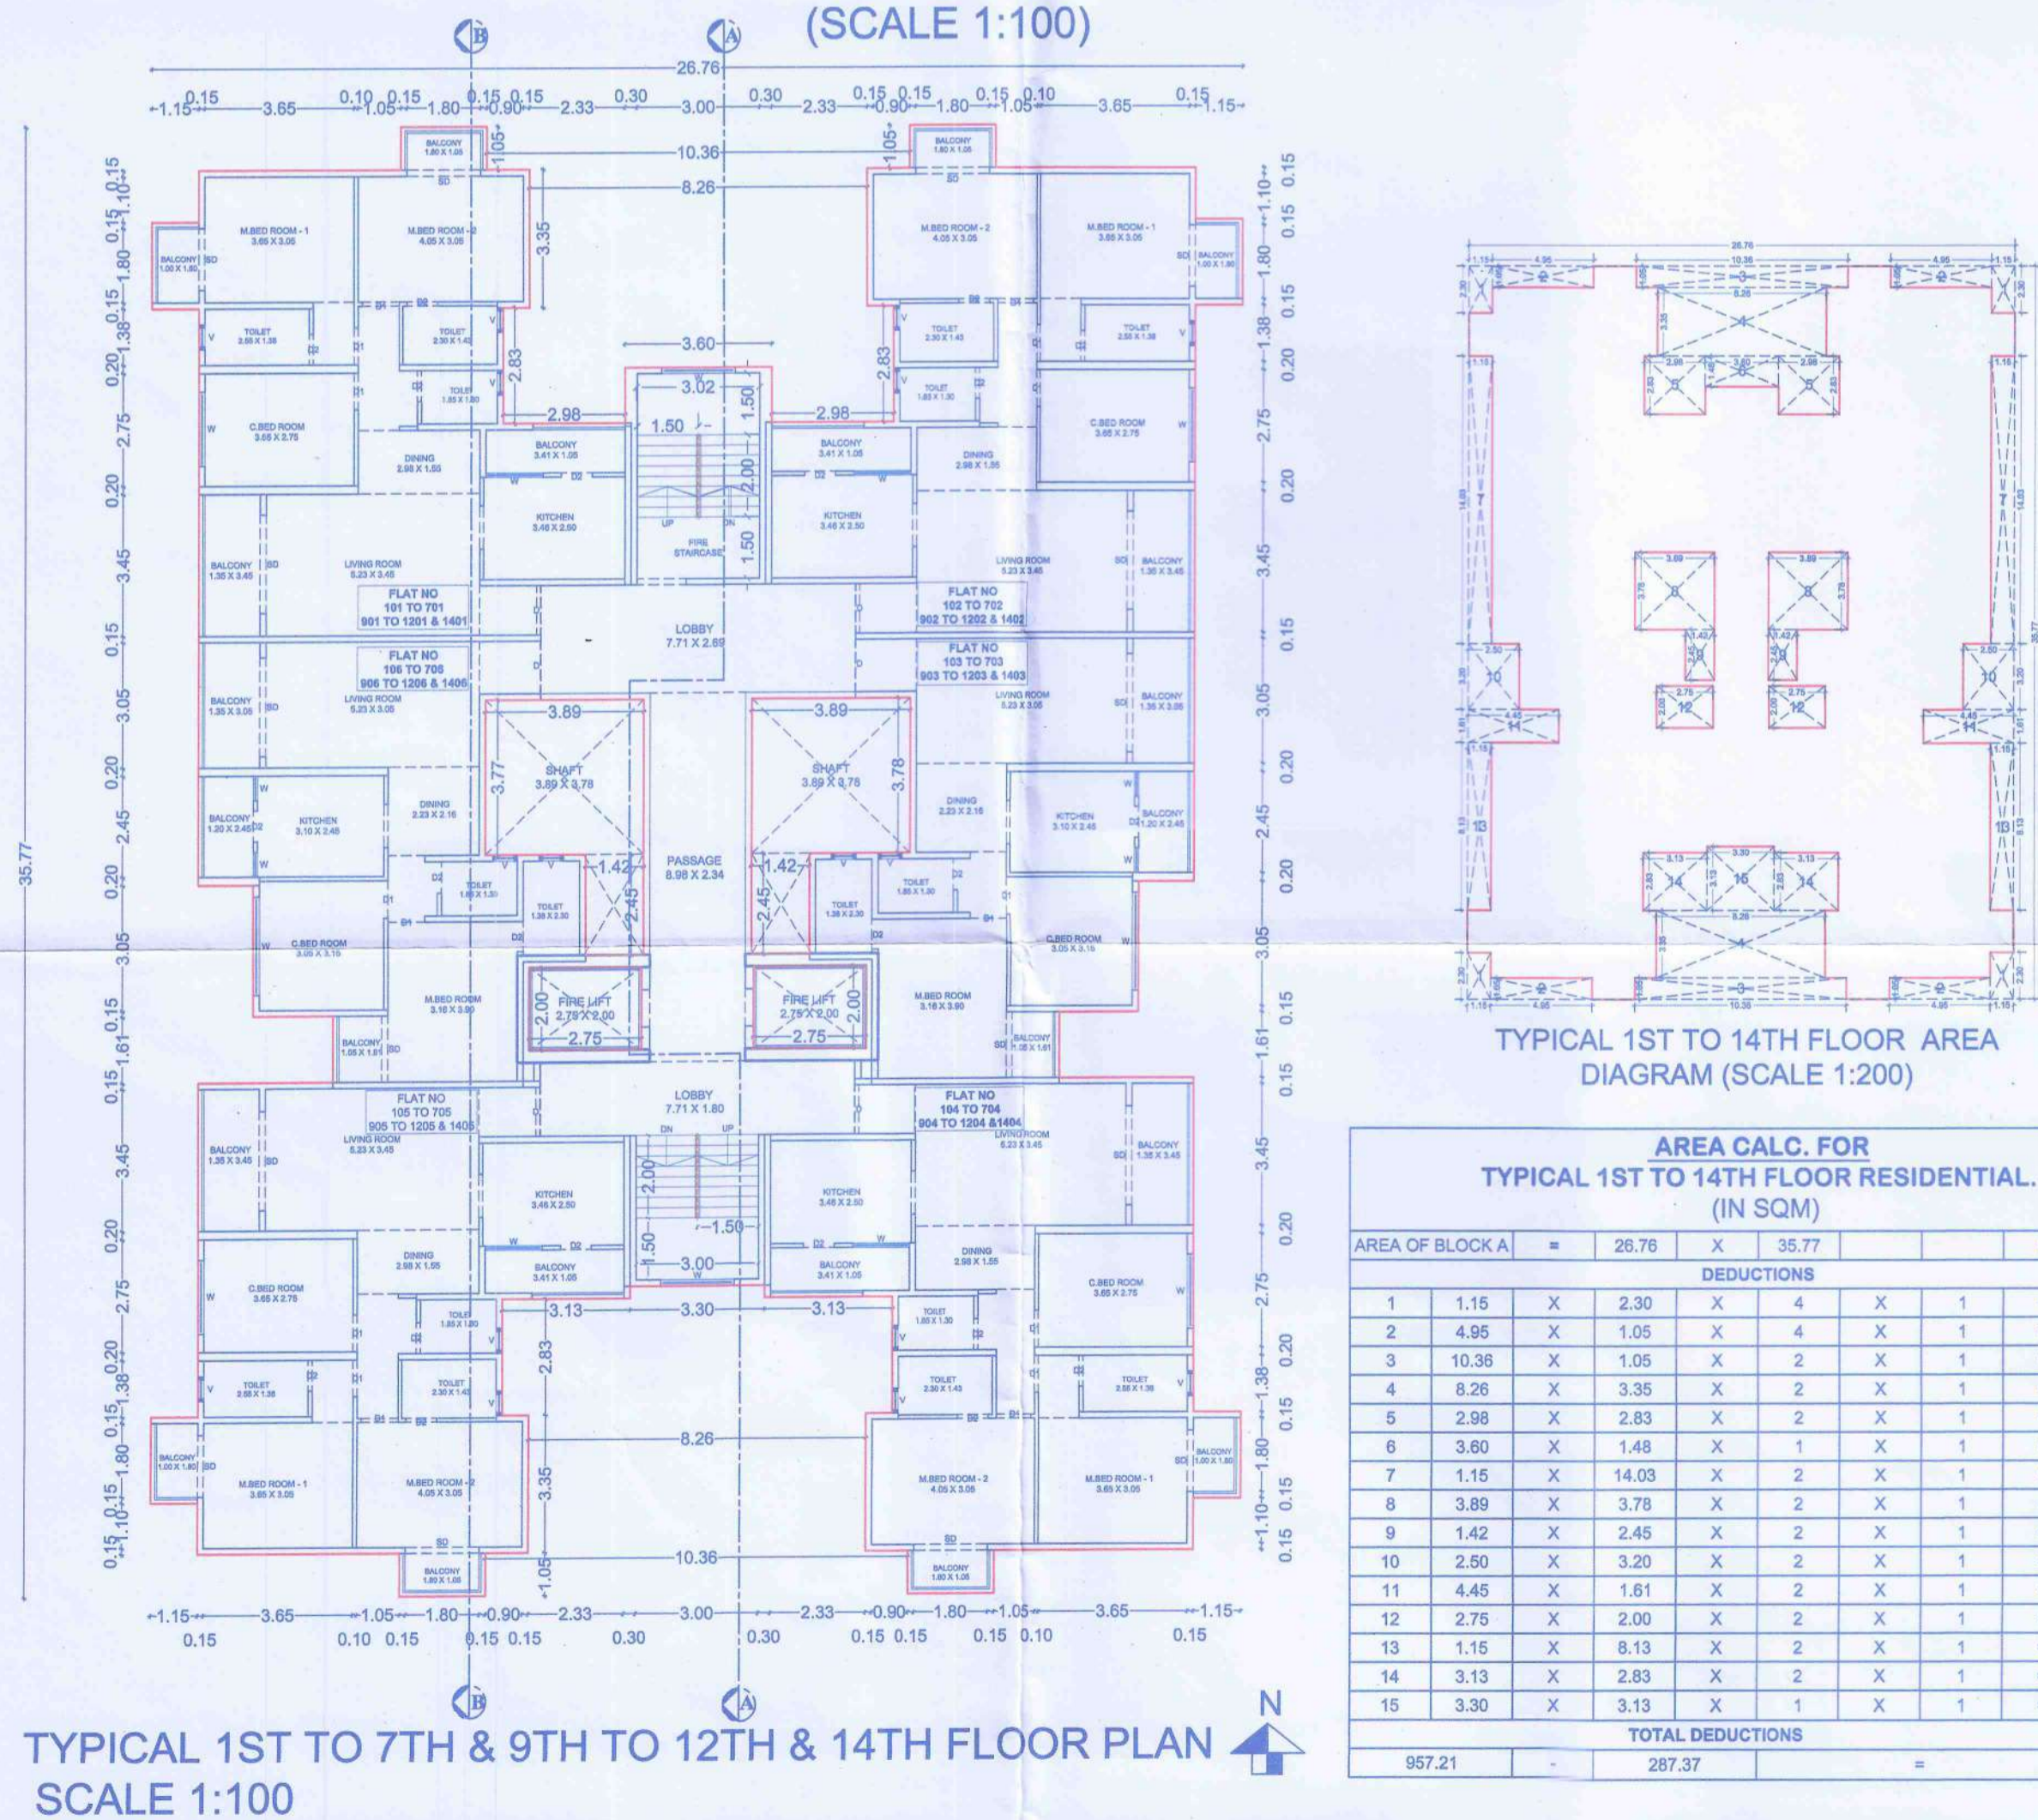

TYPICAL 1ST TO 7TH & 9TH TO 12TH & 14TH FLOOR PLAN
SCALE 1:100

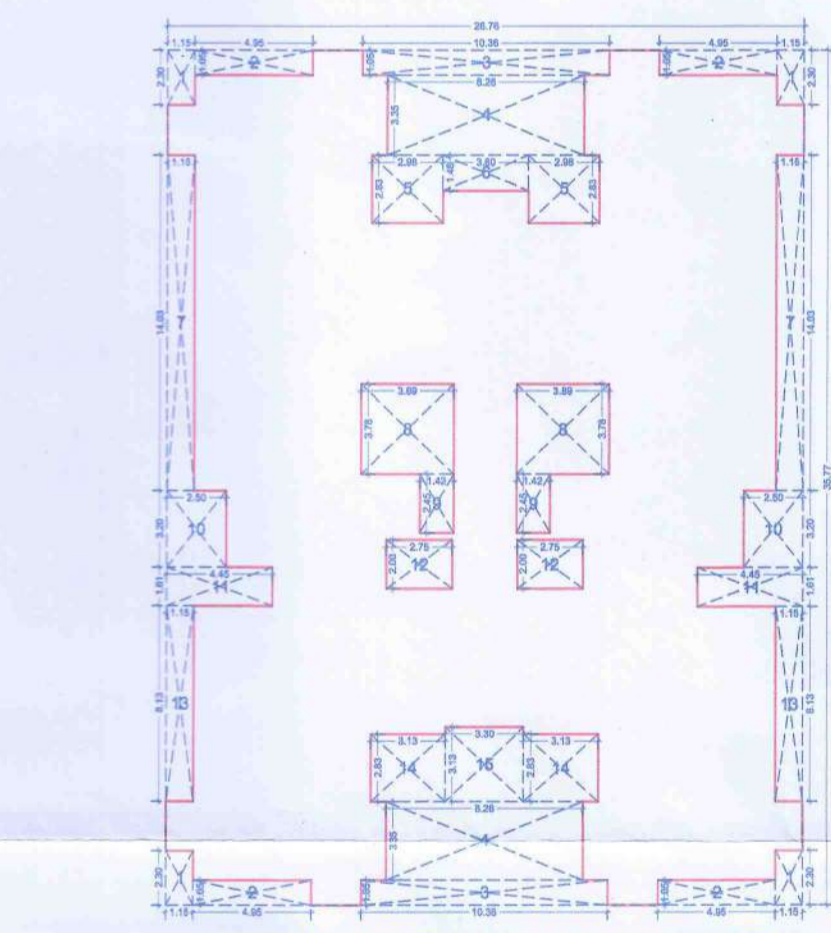

TYPICAL 1ST TO 14TH FLOOR RESIDENTIAL
DIAGRAM (SCALE 1:200)


AREA CALC. FOR TYPICAL 1ST TO 14TH FLOOR RESIDENTIAL. (IN SQM)

AREA OF BLOCK A		DEDUCTIONS		TOTAL	
1	1.15	X	2.30	X	4
2	4.95	X	1.05	X	4
3	10.36	X	1.05	X	2
4	8.26	X	3.35	X	2
5	2.98	X	2.83	X	2
6	3.80	X	1.48	X	1
7	1.15	X	14.03	X	2
8	3.89	X	3.78	X	2
9	1.42	X	2.45	X	2
10	2.50	X	3.20	X	2
11	4.45	X	1.81	X	2
12	2.75	X	2.00	X	2
13	1.15	X	8.13	X	2
14	3.13	X	2.83	X	2
15	3.30	X	3.13	X	1
TOTAL DEDUCTIONS				287.37	
957.21				287.37	669.83

**FORM OF STATEMENT-3
AREA DETAILS OF APARTMENT [Sr.No.9(i)]**

BUILDING	FLOOR NAME	FLATS. NO	CARPET AREA SQ.M	AREA OF BALCONY ATTACHED TO APARTMENT SQ.M	TOTAL CARPET AREA SQ.M
RESIDENTIAL	1ST TO 14TH FLOOR	101 TO 1401	87.06	11.85	98.71
		102 TO 1402	87.06	11.85	98.71
		103 TO 1403	63.08	9.01	72.09
		104 TO 1404	87.06	11.85	98.71
		105 TO 1405	87.06	11.85	98.71
		106 TO 1406	83.08	9.01	72.09

8TH AND 13TH REFUGE FLOOR CALCULATIONS
PER FLOOR : 2BHK - 63.08 = 126.16SQ.M.
3BHK - 87.04 = 348.124SQ.M.
= 126.16 + 348.12 = 474.28 SQ.M.
REFUGE AREA REQUIRED = 474.28 X 0.3/PERSON X 3 FLOORS
= 34.14 SQ.M.
REFUGE AREA PROVIDED = 34.47 SQ.M.

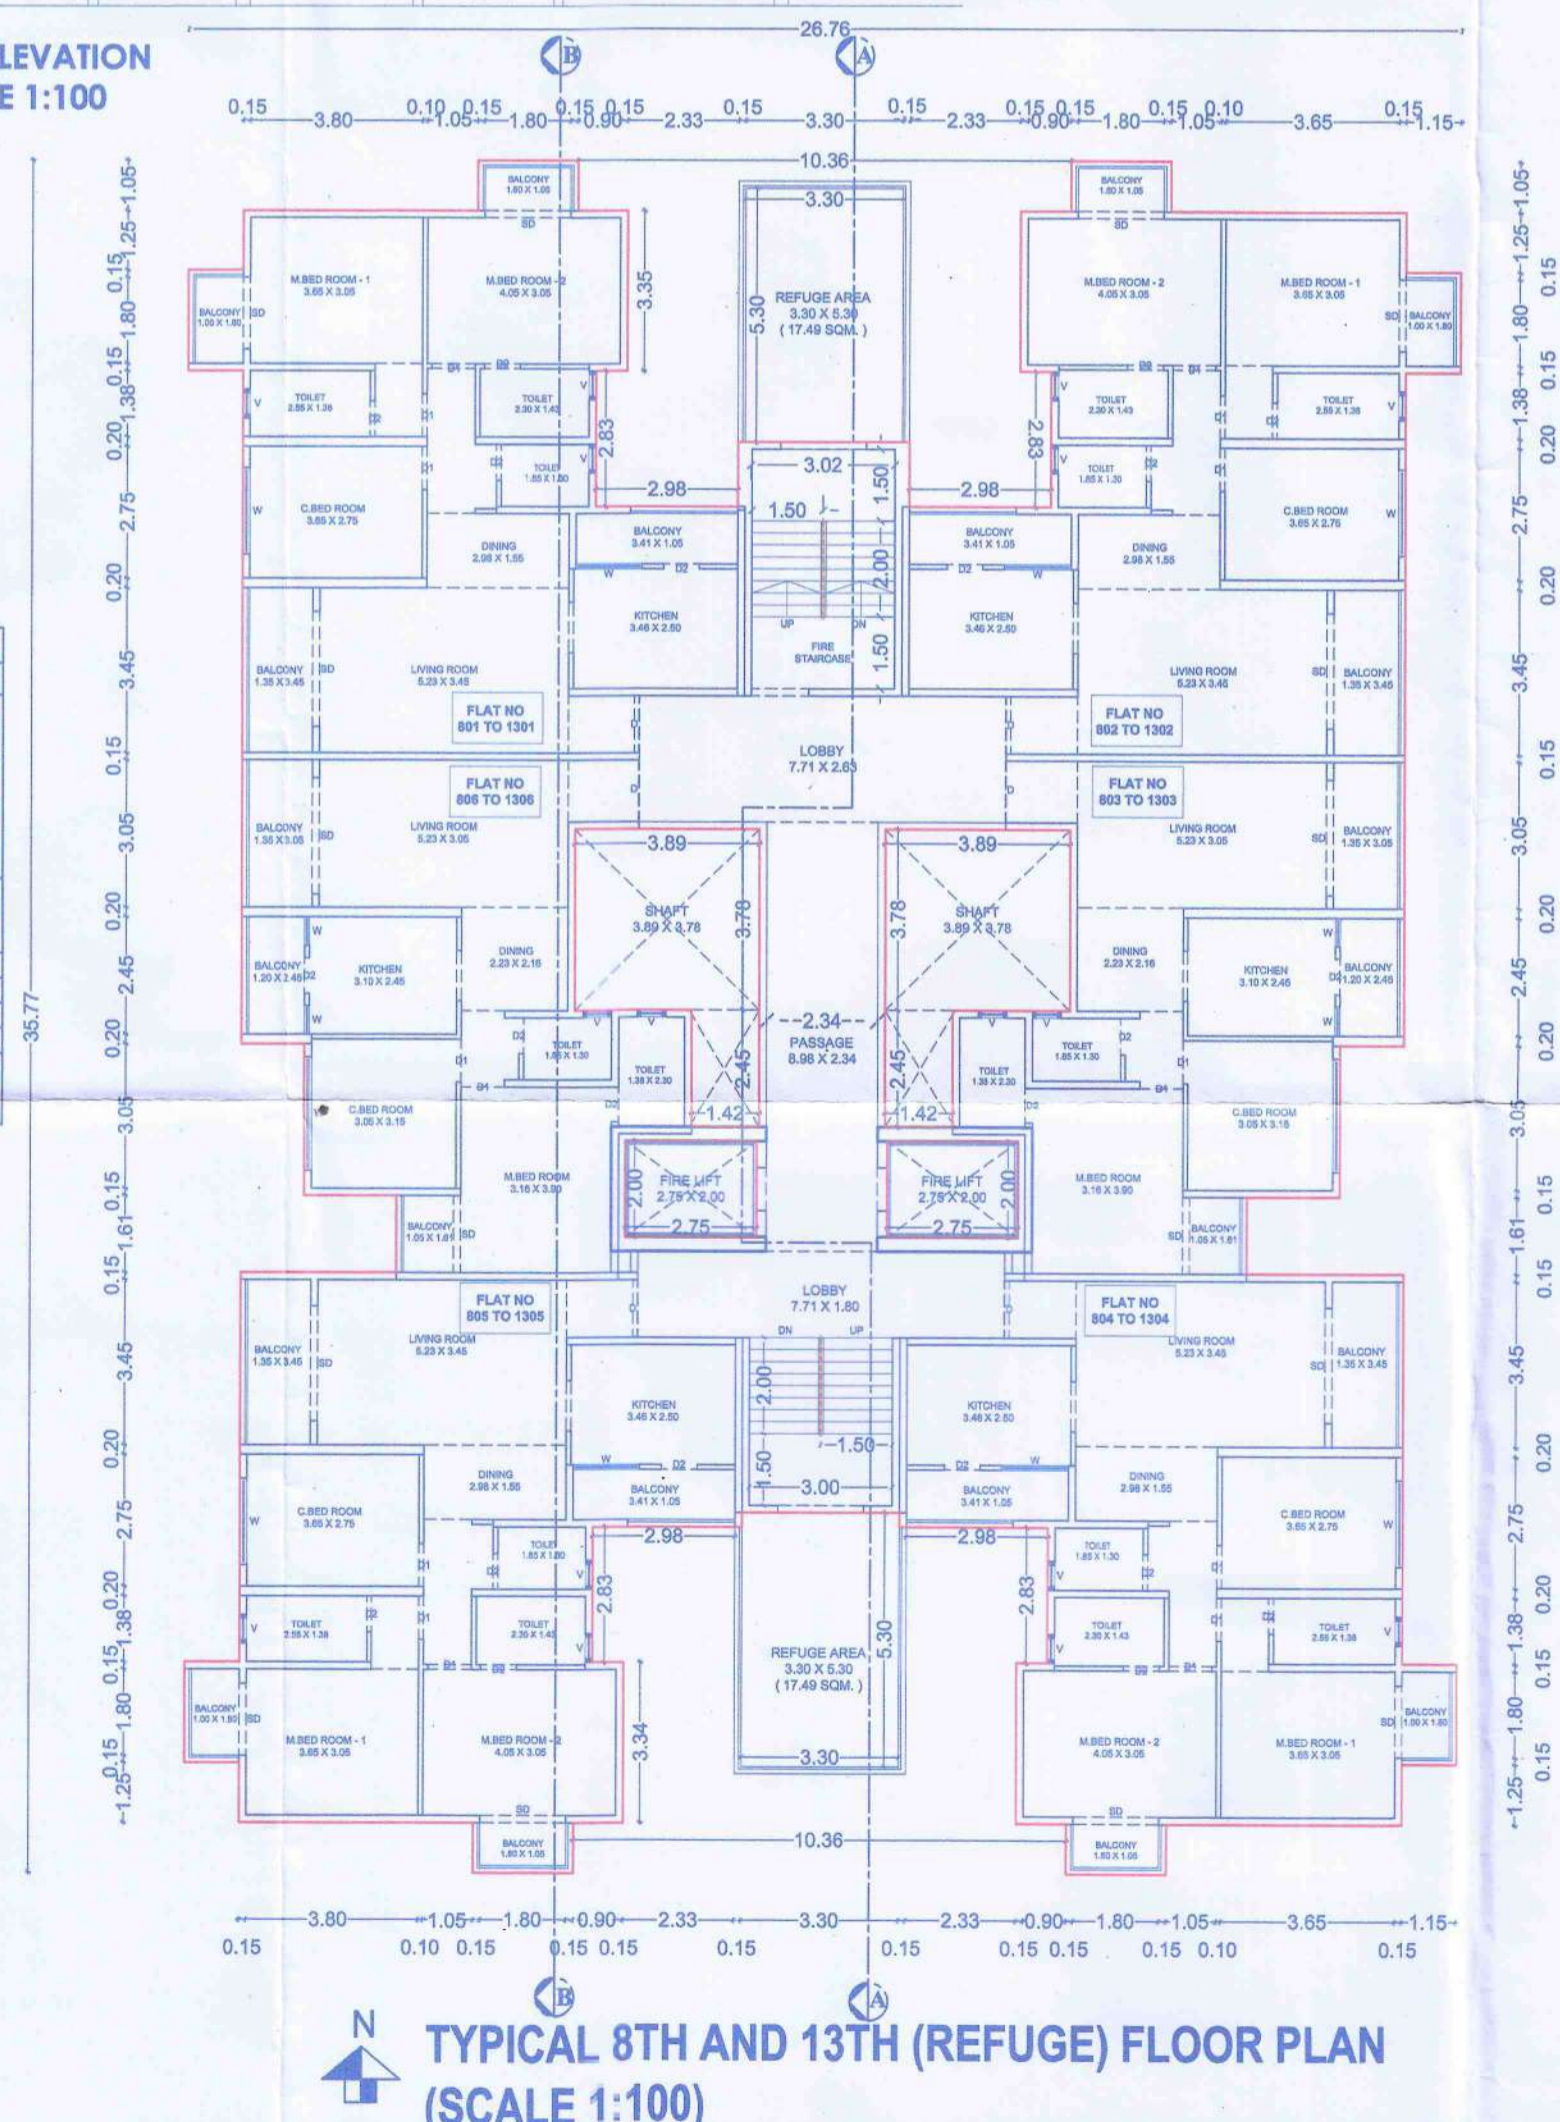

TYPICAL 8TH AND 13TH (REFUGE) FLOOR PLAN
(SCALE 1:100)

SIGNATURE OF ARCHITECT Ar. Sumit M. Kumath	SIGNATURE OF STRUCTURAL ENG. Engg. Jayant Inamdar	SIGNATURE OF OWNER Mr. Gangadhar K. Jadhav
---	--	---

**ARCHITECT
SUMIT & BANSRI
KUMATH**
Office No. 76, Business Bay, Kute Marg, Nashik
Ph- 0253 4040957
Email- sumitkumath@gmail.com
WEB: sumitkumath.com
Mob - 9594280767