



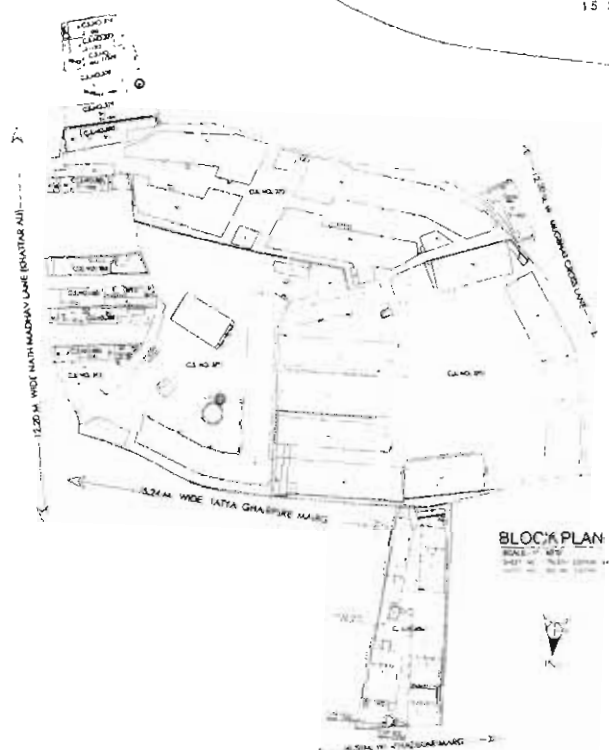

LOCATION PLAN  
 SCALE: 1:250  
 SHEET NO. 01/1

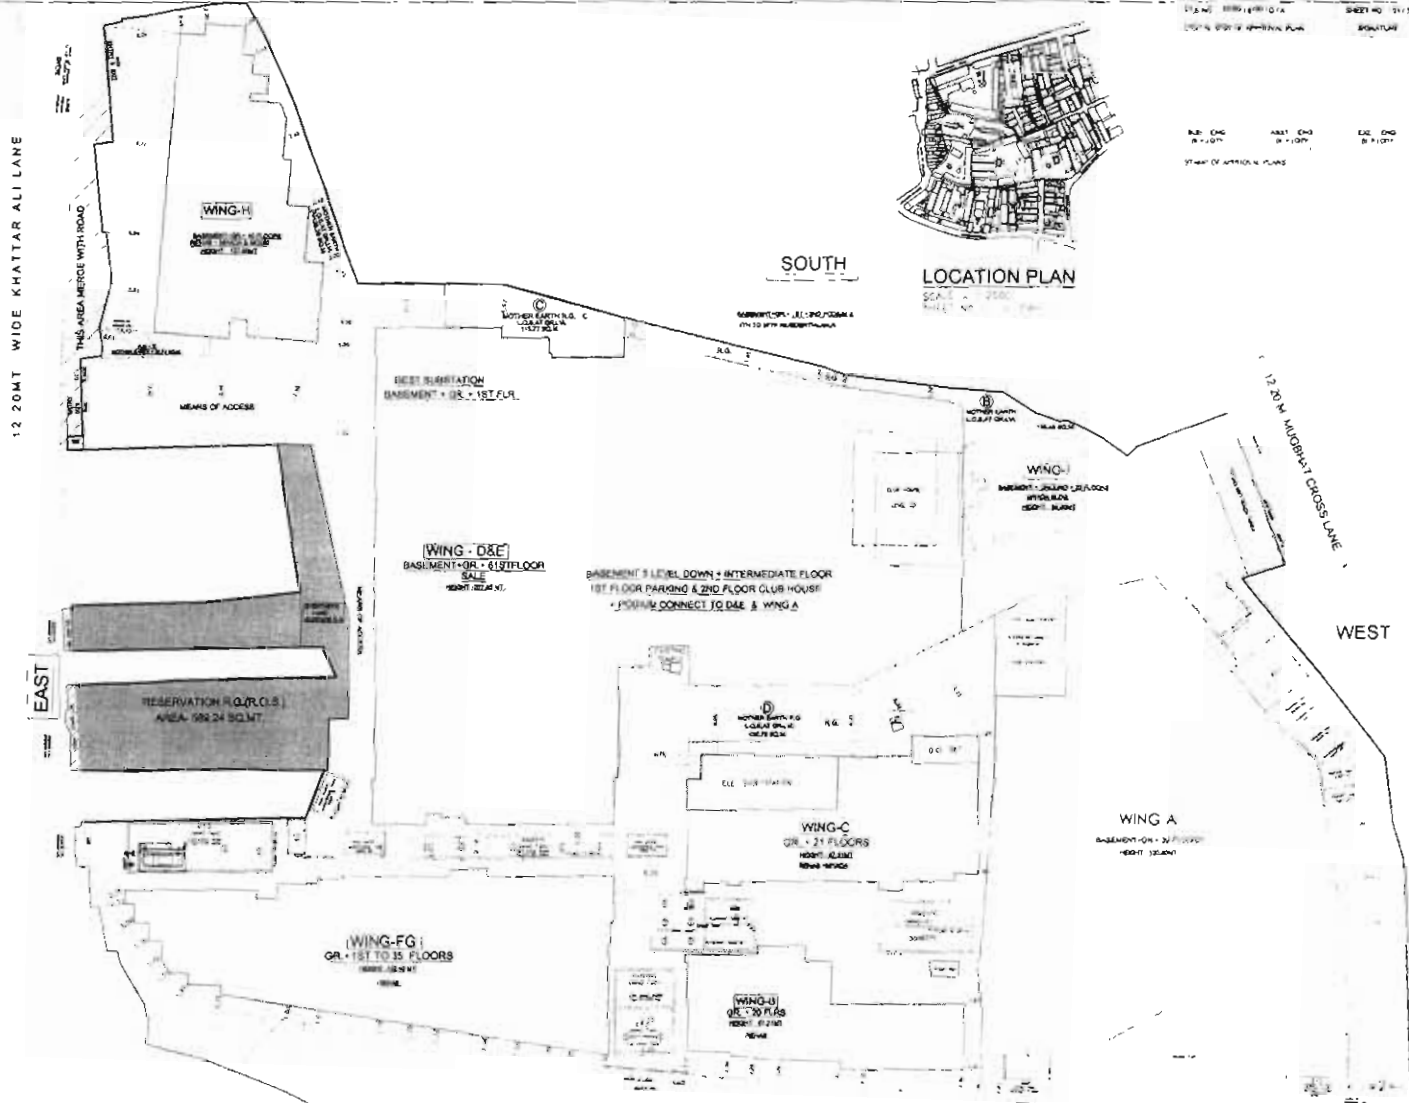

NORTH

WEST


SET-BACK AREA


LAYOUT PLAN

1. I HAVE PREPARED THIS PLAN UNDER THE PROVISIONS OF THE ARCHITECTURE ACT, 1947 AND THE ARCHITECTURE (REGULATION OF PROFESSION) ACT, 1967 

PROFESSIONAL	
LAYOUT PLAN	
STRUCTURE	
MECHANICAL & ELEC.	
PLUMBING	
LANDSCAPE	

KAUPESH L. SHAN  
 100/1, KATOL, PUNE-411 004  
 TEL: 2612 1111, 2612 1112  
 FAX: 2612 1113, 2612 1114  
 MOBILE: 98200 11111, 98200 11112  
 E-MAIL: kaupesh@kaupesh.com

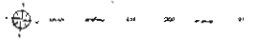


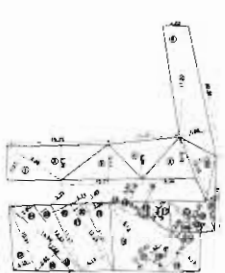

BASMENT AREA DIAGRAM

Table with columns for area calculations, including 'AREA', 'PERCENTAGE', and 'TOTAL'. It lists various sub-areas and their respective percentages of the total basement area.

Table with columns for area calculations, including 'AREA', 'PERCENTAGE', and 'TOTAL'. It lists various sub-areas and their respective percentages of the total basement area.

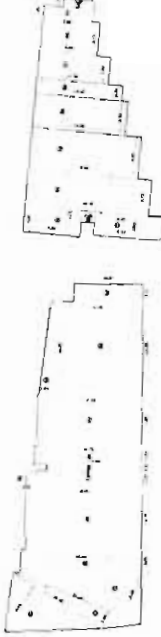

BASMENT AREA DIAGRAM




BASMENT AREA DIAGRAM



BASMENT AREA DIAGRAM



BASMENT AREA DIAGRAM

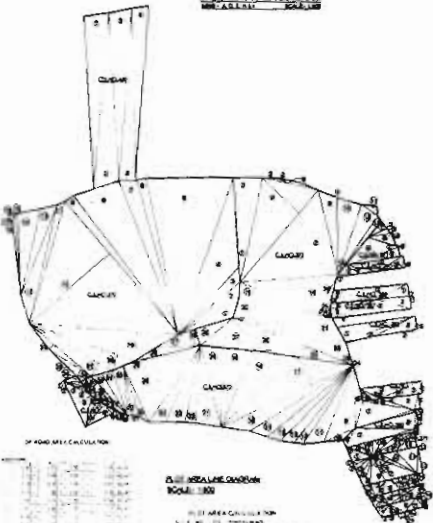


BASMENT AREA DIAGRAM

Table with columns for area calculations, including 'AREA', 'PERCENTAGE', and 'TOTAL'. It lists various sub-areas and their respective percentages of the total basement area.



BASMENT AREA DIAGRAM

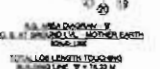


BASMENT AREA DIAGRAM



BASMENT AREA DIAGRAM



BASMENT AREA DIAGRAM

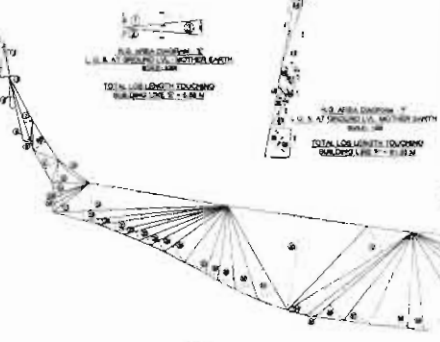

BASMENT AREA DIAGRAM



BASMENT AREA DIAGRAM

Table with columns for area calculations, including 'AREA', 'PERCENTAGE', and 'TOTAL'. It lists various sub-areas and their respective percentages of the total basement area.

BASMENT AREA DIAGRAM

BASMENT AREA DIAGRAM

10 JO MTS NORTH MADHAW LANE (KHATTAR ALI)


FILE NO. EDP12470-D1A  
DATE OF APPROVAL PLAN  
SCALE 1:200  
SHEET NO. 1/1  
SIGNATURE

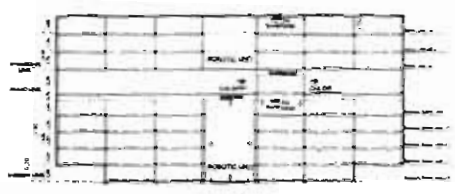


SECTION WING - D & E  
FOR ROBOTIC UNIT BASEMENT PLAN  
SCALE 1:200

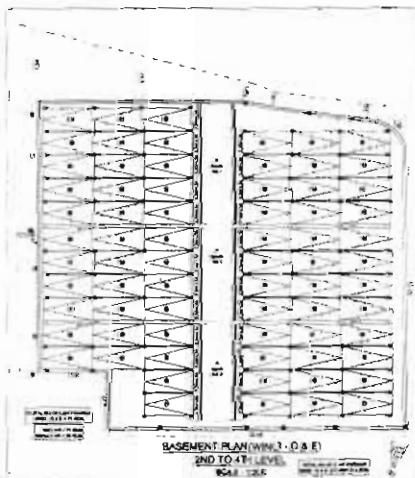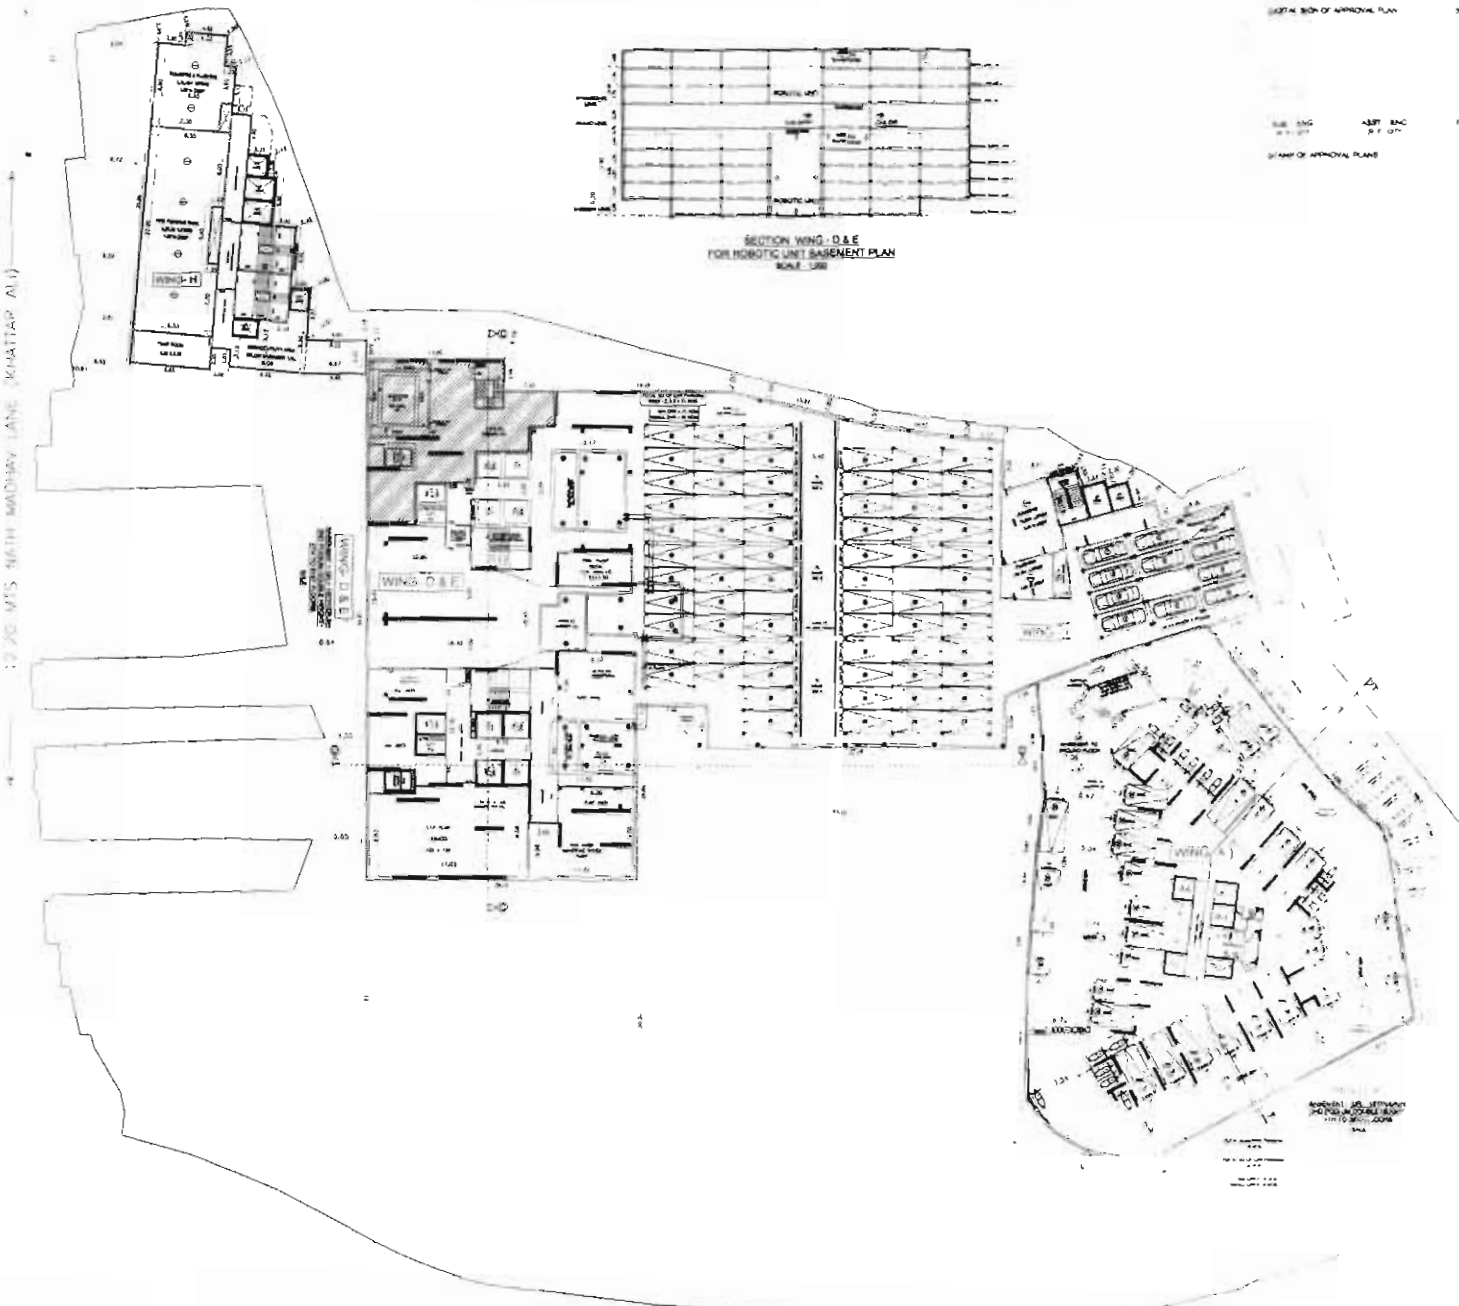

BASEMENT PLAN (WING - D & E)  
2ND TO 4TH LEVEL  
SCALE 1:200

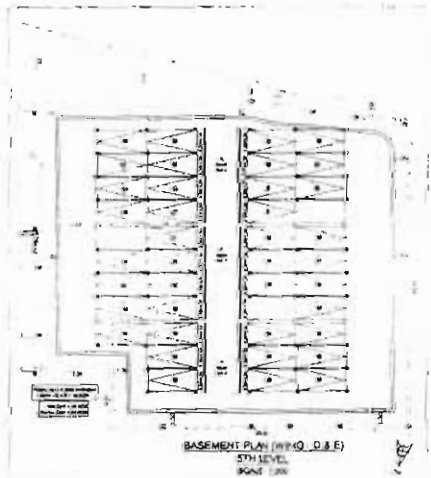

BASEMENT PLAN (WING - D & E)  
5TH LEVEL  
SCALE 1:200

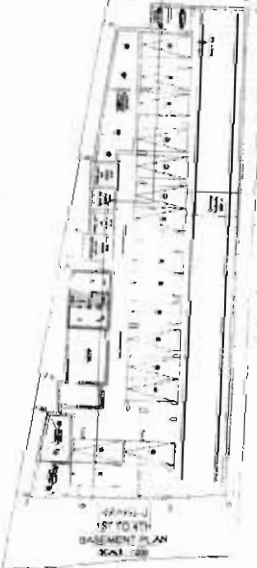

1ST TO 4TH  
BASEMENT PLAN  
SCALE 1:200

BASEMENT PLAN  
SCALE 1:200


BASEMENT PLAN  
SCALE 1:200

DATE OF SHEET  
NAME OF DEVELOPER & ADDRESS  
SHREEPATI JEWELS & ADP  
NAME OF LICENSE SURVEYOR & ADDRESS  
KALPESH L. SHAH  
SIGNATURE

DATE OF SHEET  
NAME OF DEVELOPER & ADDRESS  
SHREEPATI JEWELS & ADP  
NAME OF LICENSE SURVEYOR & ADDRESS  
KALPESH L. SHAH  
SIGNATURE

DATE OF SHEET  
NAME OF DEVELOPER & ADDRESS  
SHREEPATI JEWELS & ADP  
NAME OF LICENSE SURVEYOR & ADDRESS  
KALPESH L. SHAH  
SIGNATURE

12 20M WIDE KHATTAR ALI LANE

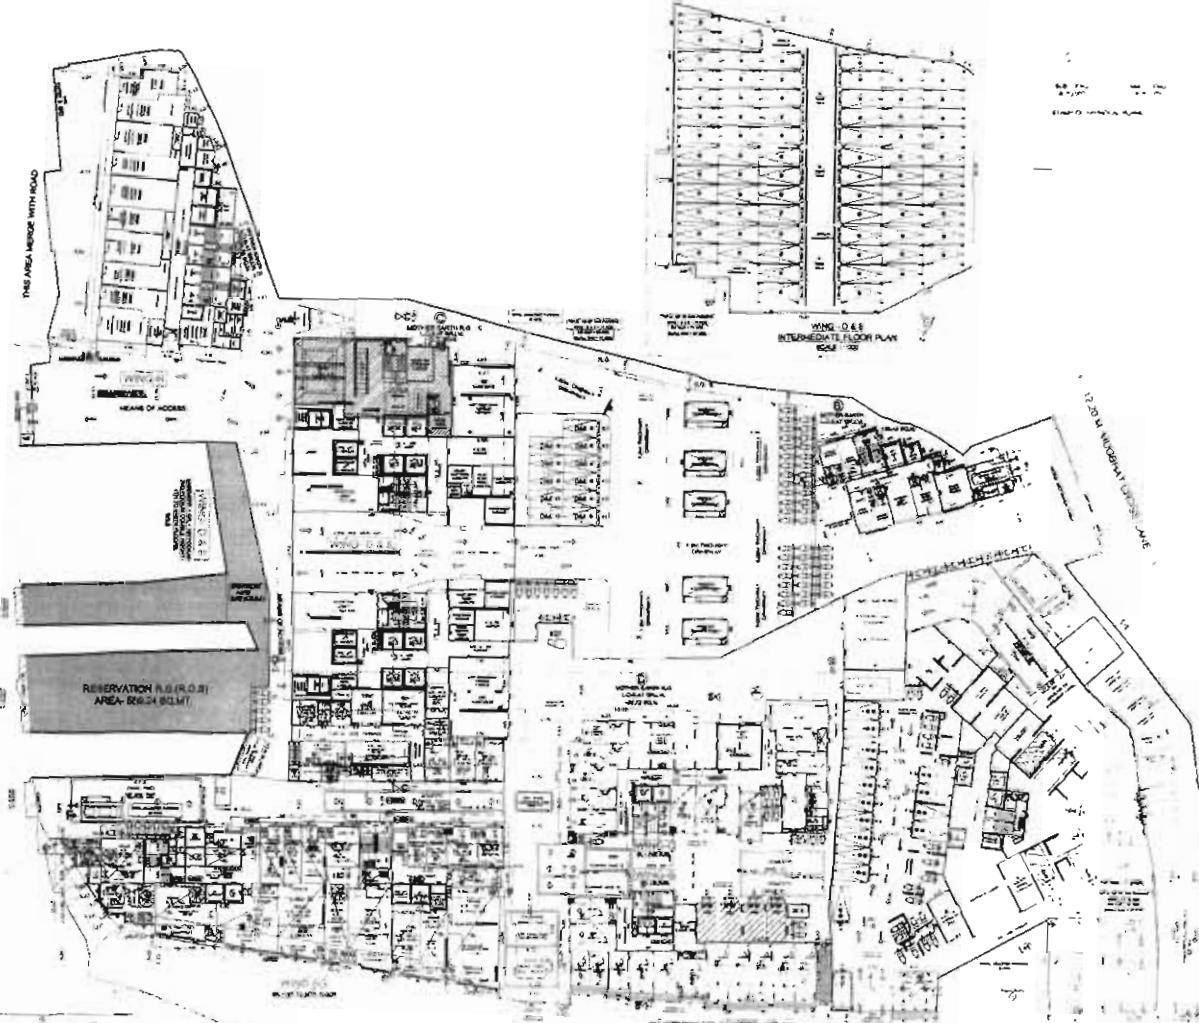

15 24M WIDE TATYA GHARPURE MARG

**GROUND FLOOR PLAN**  
SCALE - 1:200



**GROUND FLOOR PLAN**  
SCALE - 1:200

**DETAIL OF COMPOUND WALL**

**ITEMIZATION QUANTITY (1:100000)**

NO.	DESCRIPTION	QUANTITY	UNIT	AMOUNT
1	...	...	...	...
2	...	...	...	...
**CONTRACT OF WORK**

**GROUND FLOOR PLAN**

**NAME OF DEVELOPER** ...

**SHREEPATI INFRA & ACIP**

**NAME OF ARCHITECT** ...


**KALPESH K. SHARMA**

**DATE** ...

**SCALE** ...

**PROJECT NO.** ...

**DATE OF APPROVAL** ...

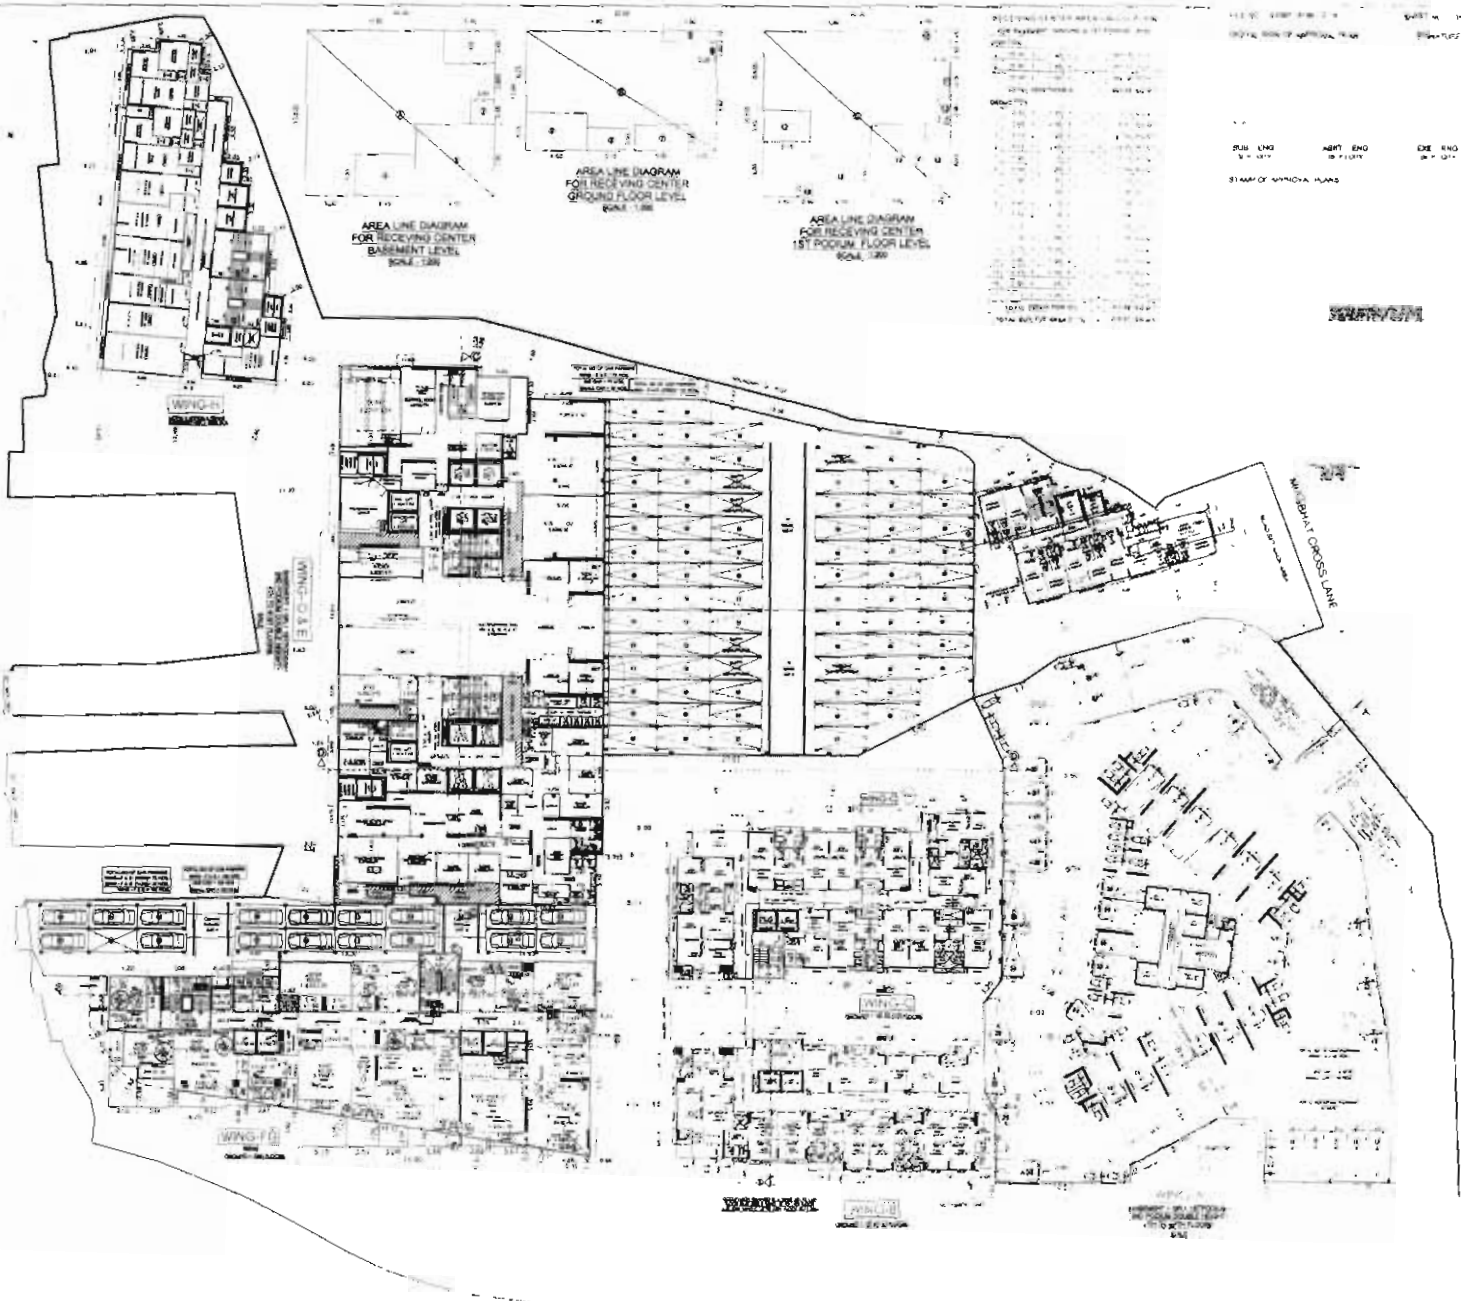

RECEIVING CENTER AREA LINE DIAGRAM  
FOR RECEIVING CENTER AT BASEMENT LEVEL

NO.	DESCRIPTION	AREA (SQ. FT.)
1	RECEIVING CENTER	1000
2	LABORATORY	1500
3	SPECIALTY CLINIC	2000
4	CONFERENCE	500
5	LABORATORY	1500
6	SPECIALTY CLINIC	2000
7	CONFERENCE	500
1:1000 1/8" = 1'-0"



DATE: 01/11/2001

SCALE: 1/8" = 1'-0"

PROJECT: RECEIVING CENTER

DESIGNER: KALPESH L. SHAH

FIRST FLOOR / 1ST PODIUM PLAN  
SCALE - 1/200

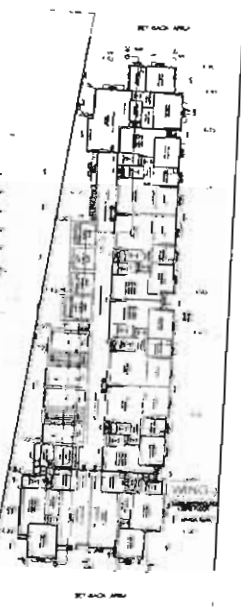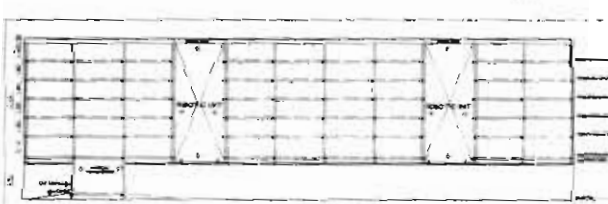

PERFORMANCE

DESIGNED BY: KALPESH L. SHAH

SCALE: 1/200

DATE: 01/11/2001

PROJECT: RECEIVING CENTER

DESIGNER: KALPESH L. SHAH

1:1000 1/8" = 1'-0"

DATE: 01/11/2001

SCALE: 1/8" = 1'-0"

PROJECT: RECEIVING CENTER

DESIGNER: KALPESH L. SHAH

1:1000 1/8" = 1'-0"

DATE: 01/11/2001


SCALE: 1/8" = 1'-0"

PROJECT: RECEIVING CENTER


DESIGNER: KALPESH L. SHAH

1:100 ETD PLAN 01  
DATE: 14/08/2019  
SIGNATURE:

1:100 END  
1:100 END  
1:100 END  
STAMP OF APPROVAL PLANE:

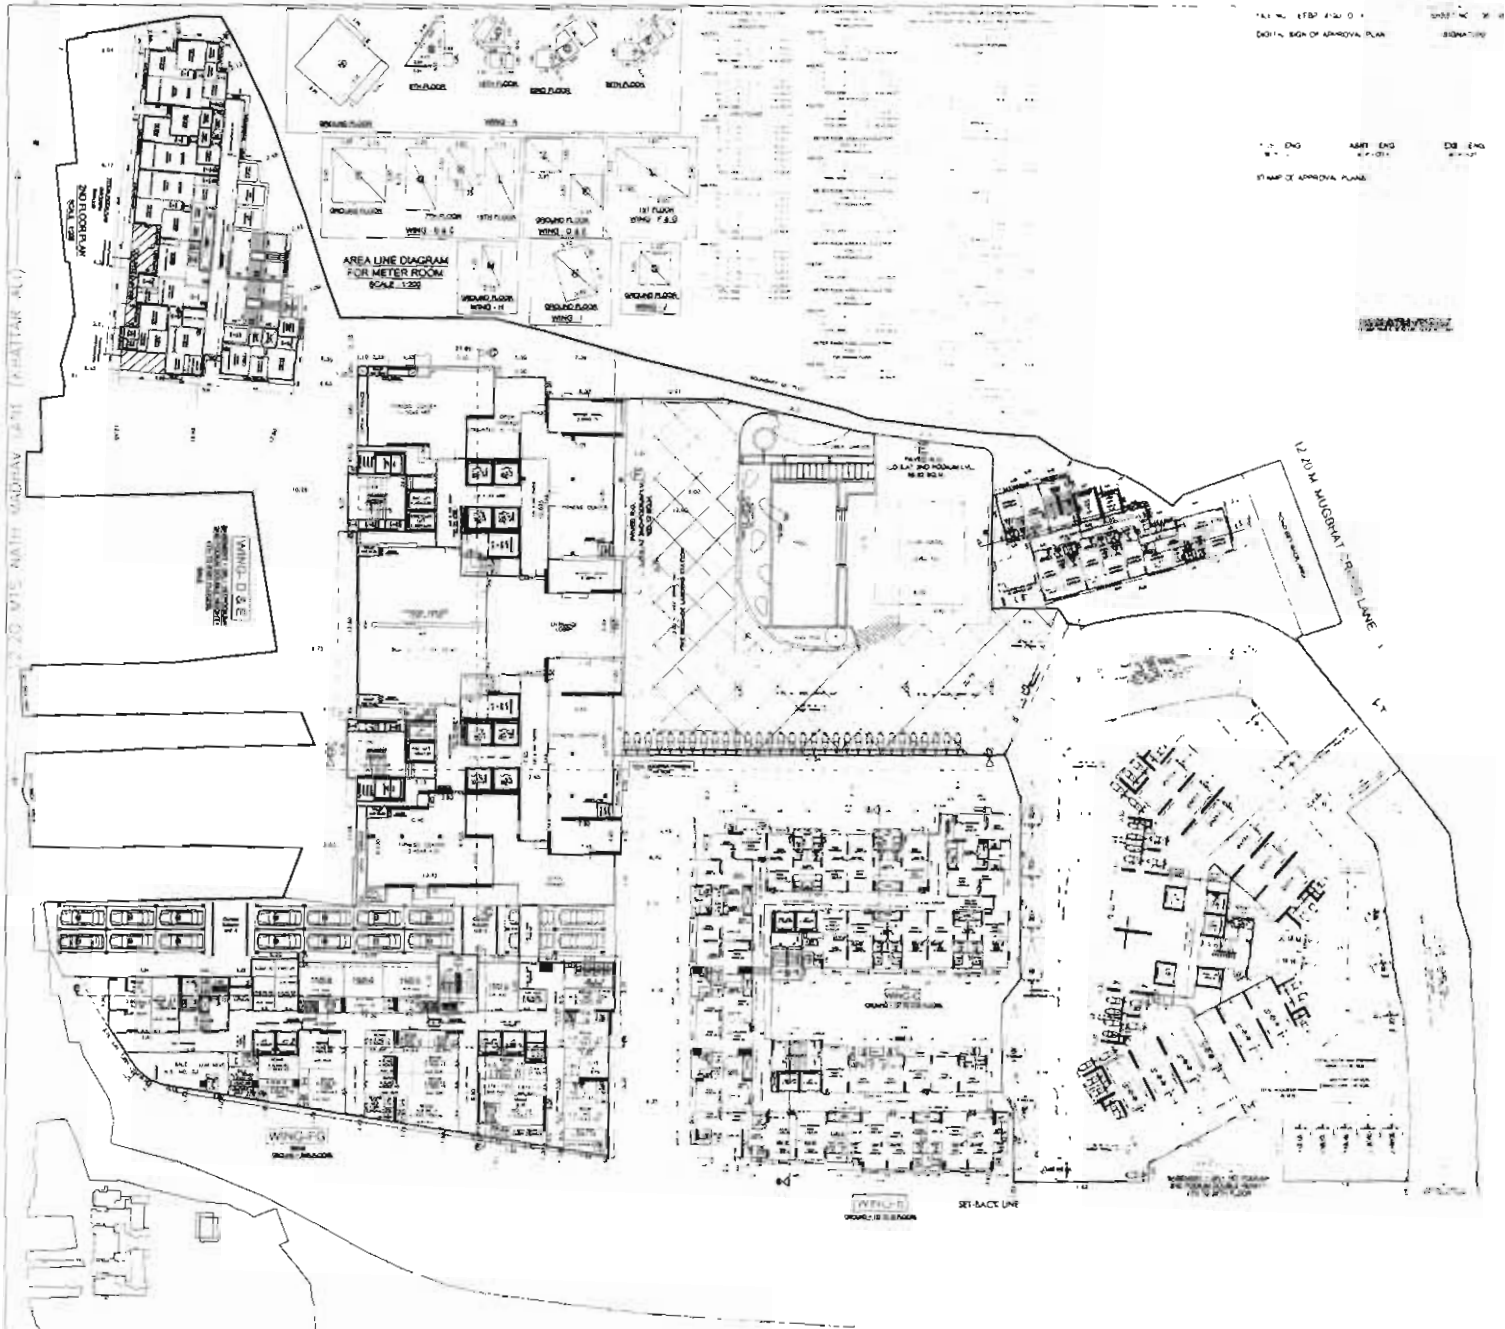

KEY PLAN FOR AMENITY  
SCALE: 1:500

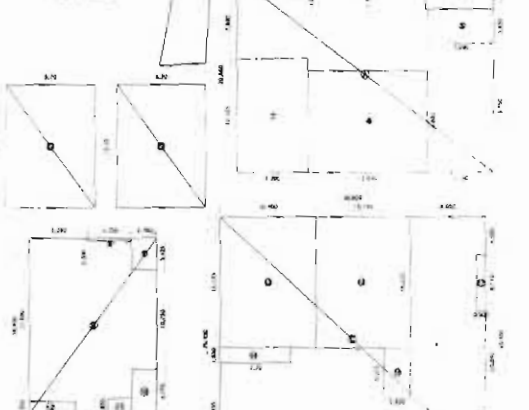


AREA LINE DIAGRAM FOR FITNESS CENTER  
2ND PODIUM LEVEL  
SCALE: 1:200



2ND FLOOR / 2ND PODIUM PLAN  
SCALE: 1:200

ROOM NO.	ROOM NAME	AREA (SQ. M)	PERIMETER (M)	TYPE
101	RECEPTION	15.00	28.00	RECEPTION
102	OFFICE	12.00	24.00	OFFICE
103	CONFERENCE	20.00	36.00	CONFERENCE
104	MEETING	10.00	18.00	MEETING
105	RESTROOM	5.00	10.00	RESTROOM
106	STORAGE	8.00	16.00	STORAGE
107	LOBBY	30.00	48.00	LOBBY
108	ENTRANCE	15.00	28.00	ENTRANCE
109	CORRIDOR	10.00	20.00	CORRIDOR
110	STAIR	5.00	10.00	STAIR
111	ELEVATOR	3.00	6.00	ELEVATOR
112	UTILITY	12.00	24.00	UTILITY
113	RECEPTION	15.00	28.00	RECEPTION
114	OFFICE	12.00	24.00	OFFICE
115	CONFERENCE	20.00	36.00	CONFERENCE
116	MEETING	10.00	18.00	MEETING
117	RESTROOM	5.00	10.00	RESTROOM
118	STORAGE	8.00	16.00	STORAGE
119	LOBBY	30.00	48.00	LOBBY
120	ENTRANCE	15.00	28.00	ENTRANCE
121	CORRIDOR	10.00	20.00	CORRIDOR
122	STAIR	5.00	10.00	STAIR
123	ELEVATOR	3.00	6.00	ELEVATOR
124	UTILITY	12.00	24.00	UTILITY

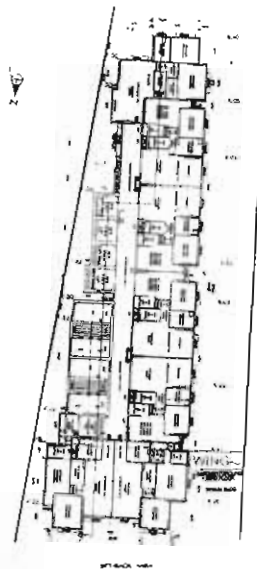

PROGRAM 5  
CONTINUED SHEET 1  
SECOND FLOOR PLAN

NAME OF DEVELOPER & ADDRESS  
SIGNATURE

SHRESHTI JEWELL & AOP  
ADDRESS

NAME OF LICENSE SURVEYOR & ADDRESS  
SIGNATURE

KALPESH L. SHARMA  
ADDRESS  
LICENSE SURVEYOR (REGISTERED)  
CONSULTANT

PROPOSED DEVELOPMENT OF PROPERTY UNDER LAND USE PLAN  
GROUP 18 (RESIDENTIAL) ON PLOT BEARING C.S. No. 108/1/2017  
SITE IN 2ND FLOOR, 2ND PODIUM, 1ST, 2ND, 3RD, 4TH, 5TH & 6TH  
FLOOR, CHANDRANagar, BEANSAL, 10/3/17, BEANSAL, BEANSAL, BEANSAL  
WARD IN CHANDRANagar, BEANSAL, 10/3/17, BEANSAL, BEANSAL


DATE: 14/08/2019  
SCALE: 1:200  
PAGE: 04




FILE NO. EGP/166/D/A	SHEET NO. 08/30
DIGITAL SIGN OF APPROVAL PLAN	SIGNATURE
DATE	DATE
DATE	DATE
DATE	DATE
STAMP OF APPROVAL PLAN	



22ND FLOOR PLAN

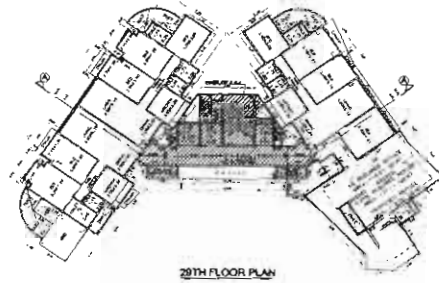


23RD FLOOR PLAN

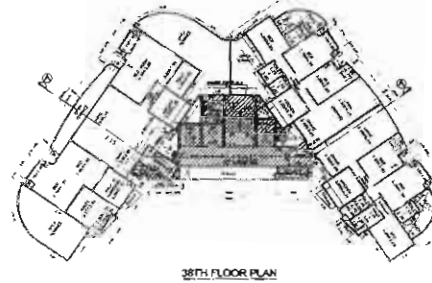


24TH FLOOR PLAN




TYPICAL FLOOR PLAN  
(19TH TO 21ST & 23RD)

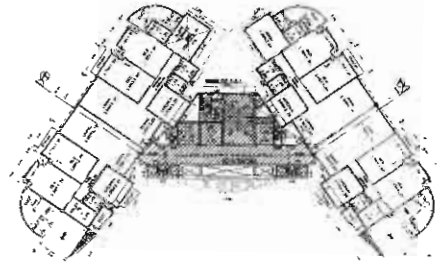


25TH FLOOR PLAN

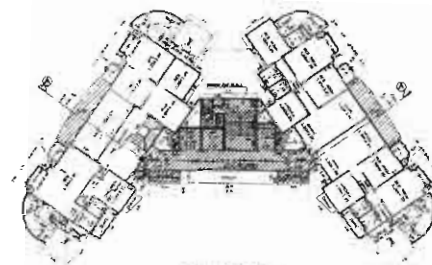


26TH FLOOR PLAN

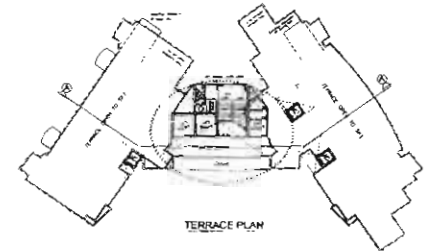


TERRACE PLAN

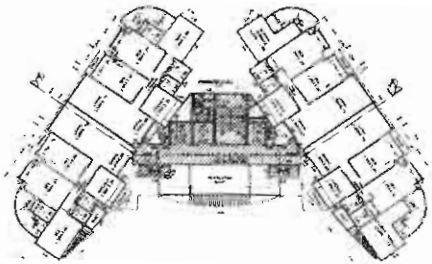


16TH FLOOR PLAN

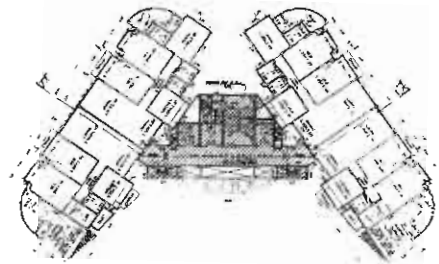


TYPICAL FLOOR PLAN  
(25TH, 27TH & 28TH)

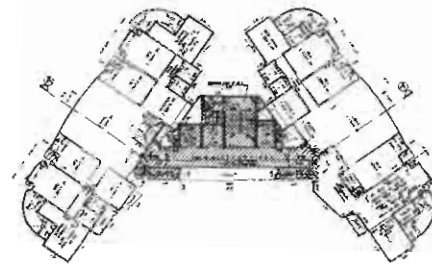


29TH FLOOR PLAN

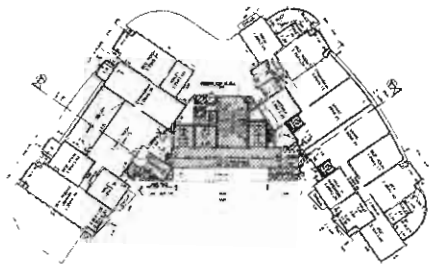


30TH FLOOR PLAN

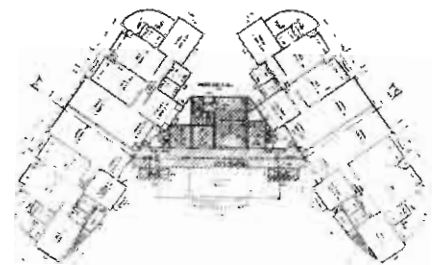

17TH FLOOR PLAN

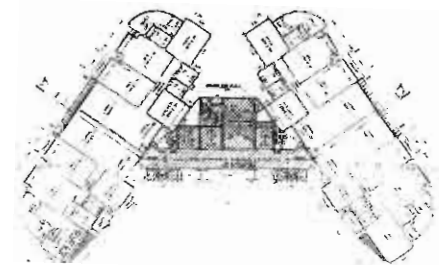

24TH FLOOR PLAN

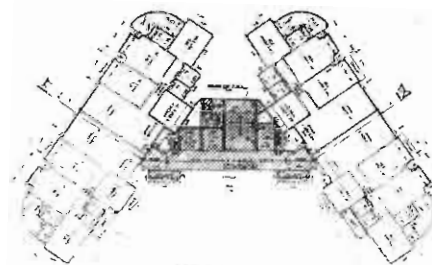

TYPICAL FLOOR PLAN  
30TH TO 35TH FLOOR PLAN


CONTENTS OF SHEET	
WIND - A	17TH TO 30TH FLOOR & TERRACE PLAN
NAME OF DEVELOPER & ADDRESS	SIGNATURE
SHREEPATI JEWELS & ADP	JAWAHAR
NAME OF LICENSE SURVEYOR & ADDRESS	SIGNATURE
KALPESH	
LEGAL CONSULTANT	
FOR APPROVAL BUILDING REGULATIONS	
DATE	
<p>PROPOSED BOUNDARY OF PROPERTY UNDER LIFT AS PER          DURING 20TH FLOOR ELEVATION ON PLOT BEARING C.D. NO. 300 370 371 372          1000</p>	
<p>DATE</p>	
<p>SCALE</p>	
<p>1:100</p>	



DIGITAL SIGN OF APPROVAL PLAN


SUB - ENG ASST - ENG EXE - ENG  
 (B.P.) (B.P.) (B.P.)

STAMP OF APPROVAL PLANS

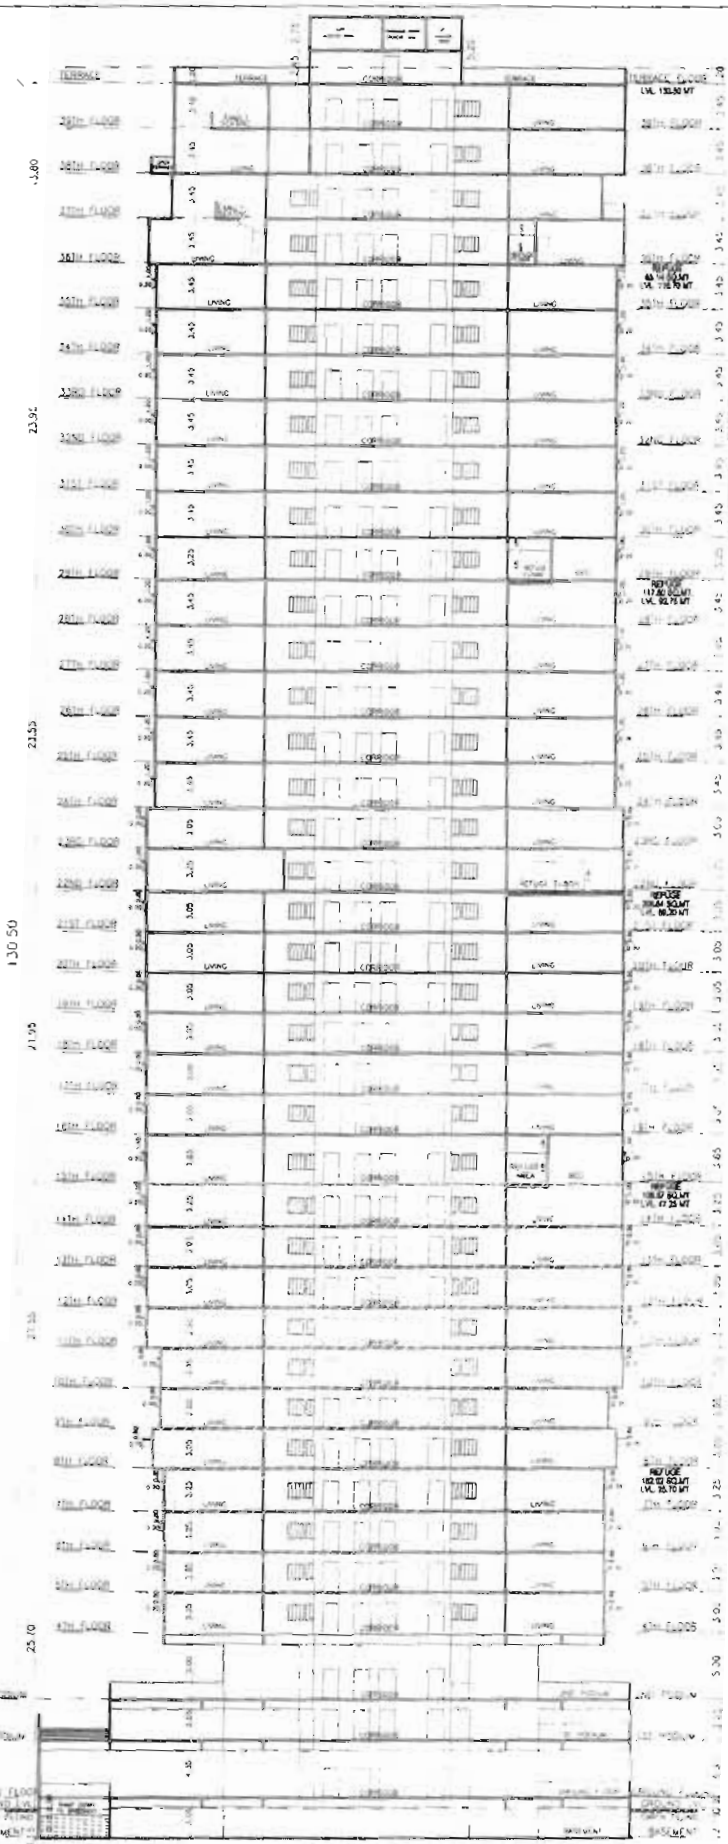


REFUGE AREA PROPOSED FOR WING A


REFUGE FLOOR	CONSTRUCTION AREA IN SQ.M	HABITABLE AREA IN SQ.M	REFUGE AREA IN SQ.M (REQUIRED 4%)	REFUGE AREA IN SQ.M (PROPOSED)	REFUGE AREA AT THE WT OF REFUGE FLOOR BETWEEN TWO REFUGE FLOOR	DISTANCE BETWEEN TWO REFUGE FLOOR
8TH FLOOR	486.53	363.35	15.33	168.44	162.80	25.70
18TH FLOOR	488.01	312.42	12.54	132.28	128.88	47.25
28TH FLOOR	372.08	275.11	11.03	117.22	106.64	65.20
35TH FLOOR	385.78	290.80	11.63	121.11	119.70	92.55
36TH FLOOR	192.95	183.72	6.35	66.42	66.00	116.75

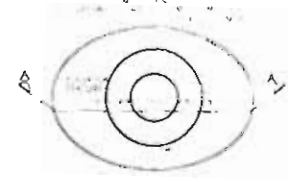

PLAN AT ABOVE WATER TANK LEVEL

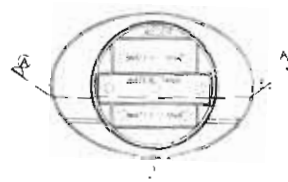

PLAN AT WATER TANK LEVEL

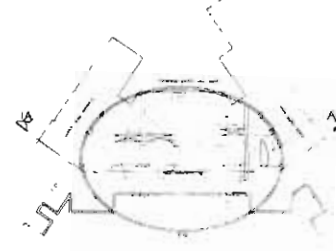

PLAN AT LIFT MACHINE RM LEVEL

SECTION - A - A  
SCALE - 1/200

PROFORMA B

CONTENTS OF SHEET - WING - A SECTION - A - A

NAME OF DEVELOPER & ADDRESS: SHREEPATI JEWELS & AOP

NAME OF LICENCE SURVEYOR & ADDRESS: KALPESH L. SHAH

PROPOSED REDEVELOPMENT OF PROPERTY UNDER URS AS PER DCPR 2034 CLAUSE 55(1) ON PLOT BEARING C.S. Nos. 358, 370, 371, 372, 376, 377, 1/278, 378, 379, 380, 381, 382, 383, 384, 385, 386, 387 & 430, CHIRGAON DIVISION SITUATED AT 15.24 MT WIDE MUMBAI CROSS LANE, 12.20 MT WIDE BHATTARH ALLI ROAD & 18.30 MT WIDE SHREEKAR MARG IN CITY WARD, MUMBAI - 400 004.







CHECK BY: ANANT OFFRAN DATE: 5/5/2019

SCALE: 1/200












DATE: 09

PROJECT INFORMATION		SHEET NO. 10	
CLIENT	PROJECT NAME	DATE	SCALE
ARCHITECT	DESIGNER	DATE	SCALE
ENGINEER	DESIGNER	DATE	SCALE

FLOOR AREA CALCULATION	
NO.	AREA (SQ. M)
1	100.00
2	200.00
3	300.00
100	10000.00

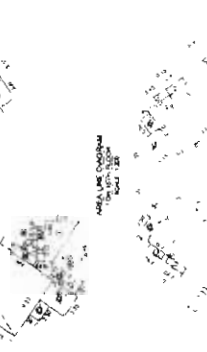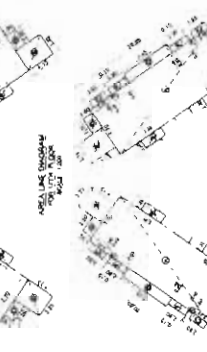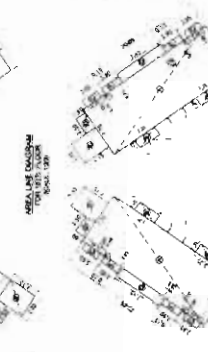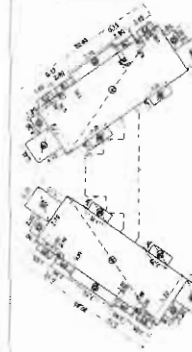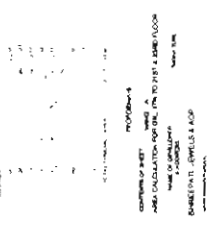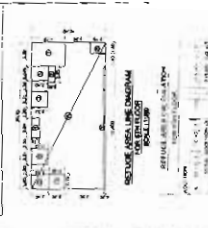

FLOOR AREA CALCULATION	
NO.	AREA (SQ. M)
1	100.00
2	200.00
3	300.00
100	10000.00

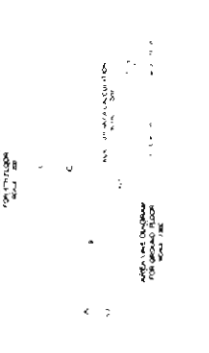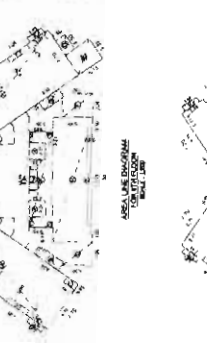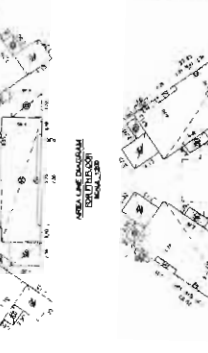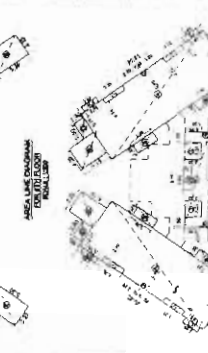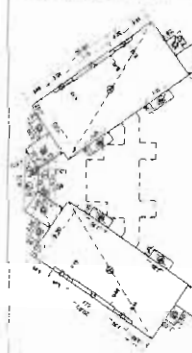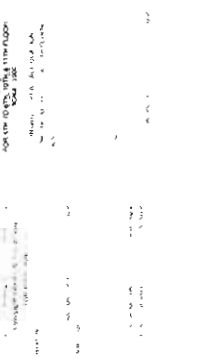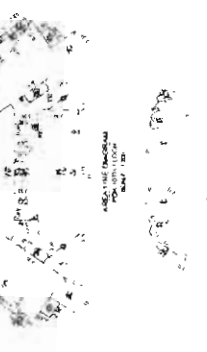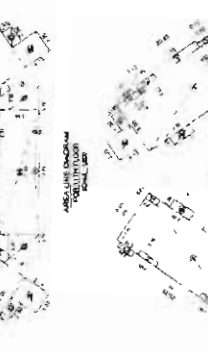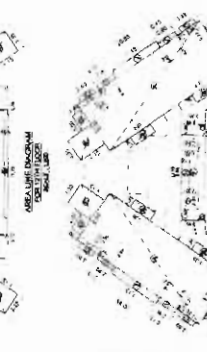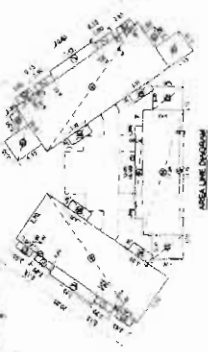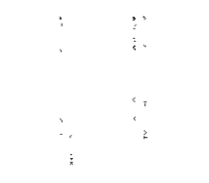

TOTAL AREA CALCULATION	
NO.	AREA (SQ. M)
1	100.00
2	200.00
3	300.00
100	10000.00

NO.	DATE	REVISIONS
1	2024.08.15	ISSUED FOR PERMITTING
2	2024.08.20	REVISED FOR CONSTRUCTION

PROJECT NO.:	2024-001
CLIENT:	ABC COMPANY
ARCHITECT:	XYZ ARCHITECTS
SCALE:	1/8" = 1'-0"
SHEET NO.:	100-1

**STAIRWELL LIFT LAMBDA COMMON**

STAIRWELL COMMON

AREA LAMBDA COMMON

**STAIRWELL LIFT LAMBDA COMMON**

STAIRWELL COMMON

AREA LAMBDA COMMON

FLOOR	AREA	DESCRIPTION
1	1.1	STAIRWELL COMMON
1	1.2	STAIRWELL COMMON
1	1.3	STAIRWELL COMMON
1	1.4	STAIRWELL COMMON
1	1.5	STAIRWELL COMMON
1	1.6	STAIRWELL COMMON
1	1.7	STAIRWELL COMMON
1	1.8	STAIRWELL COMMON
1	1.9	STAIRWELL COMMON
1	1.10	STAIRWELL COMMON
1	1.11	STAIRWELL COMMON
PROJECT NO. 2024-001

CLIENT: ABC COMPANY





ARCHITECT: XYZ ARCHITECTS

DATE: 2024.08.15

SCALE: 1/8" = 1'-0"

SHEET NO. 100-1




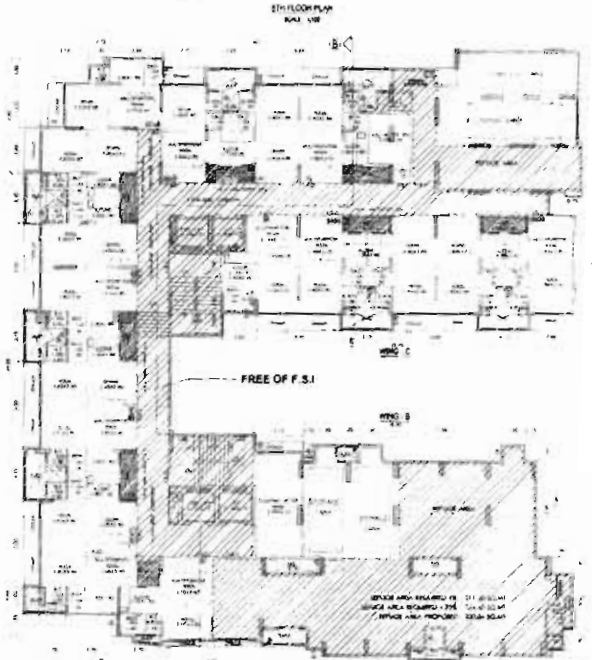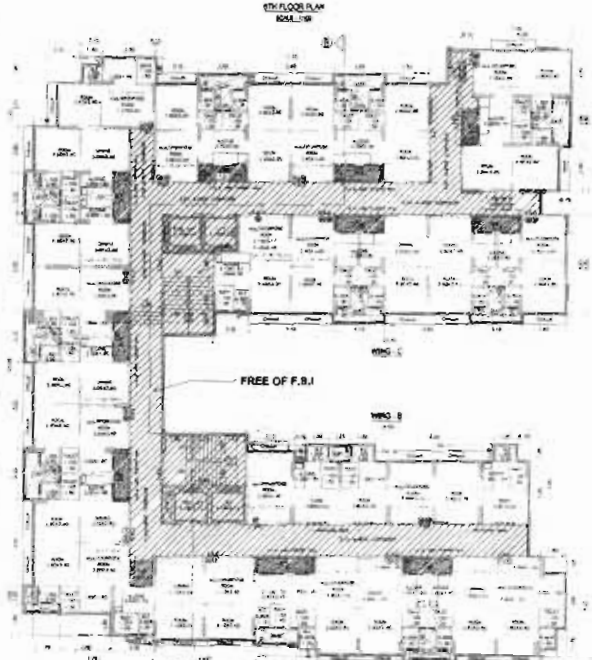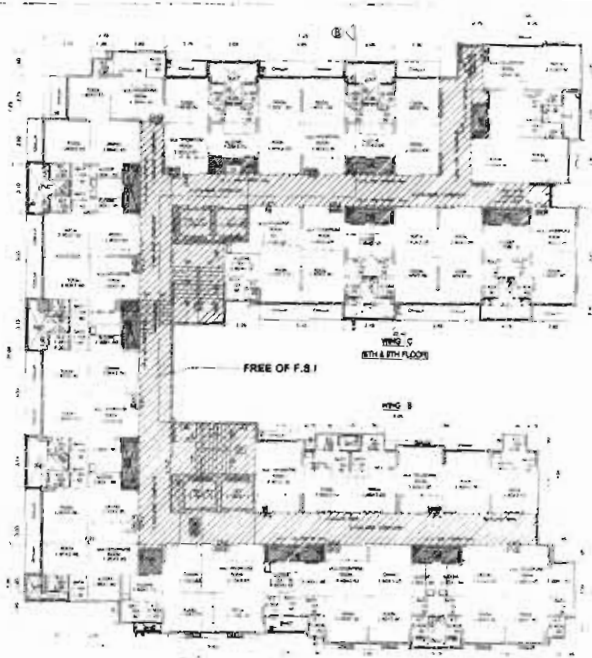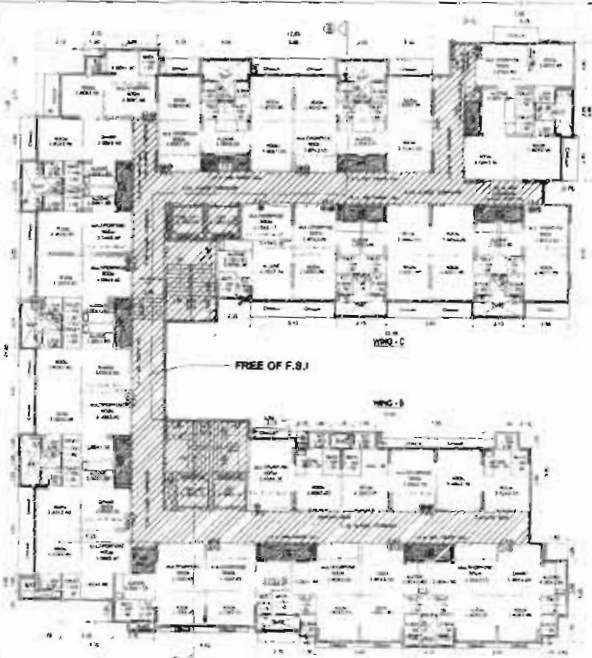


FREE OF F.S.I.


AS PER CONDITIONS OF CONTRACT

PROVISIONS  
 10TH FLOOR PLAN  
 1100  
 12TH FLOOR PLAN  
 1200  
 13TH FLOOR PLAN  
 1300

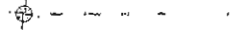


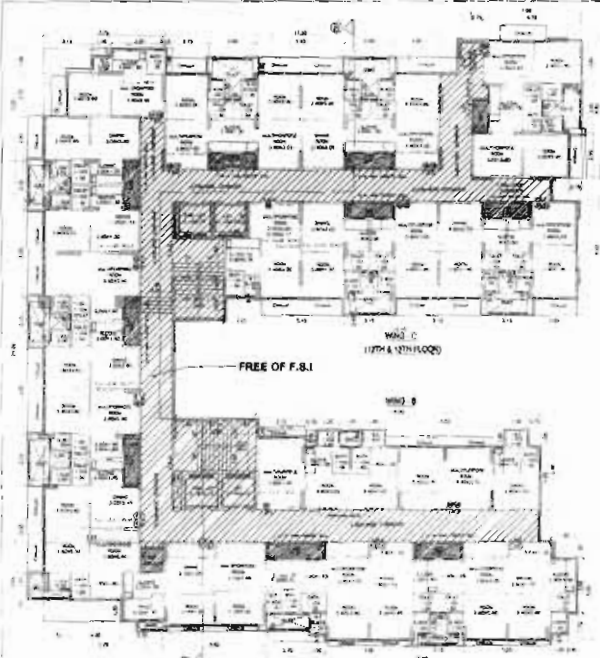


TYPICAL FLOOR PLAN  
17TH & 18TH FLOOR  
SCALE: 1/8" = 1'-0"

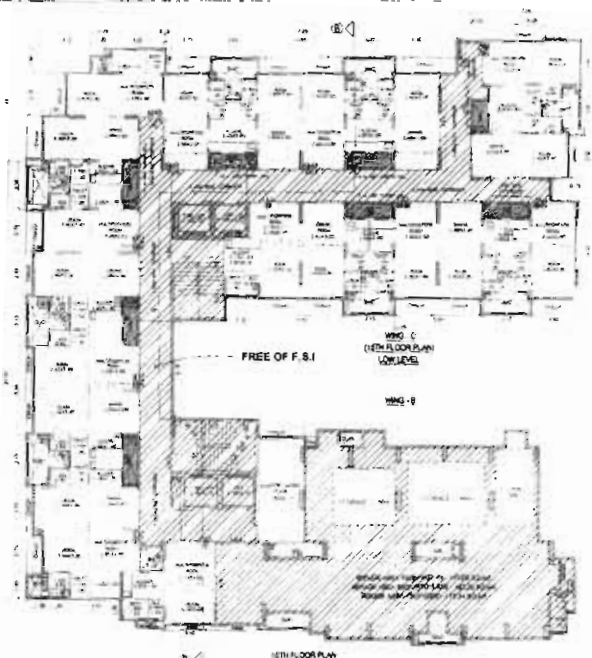

19TH FLOOR PLAN  
SCALE: 1/8" = 1'-0"

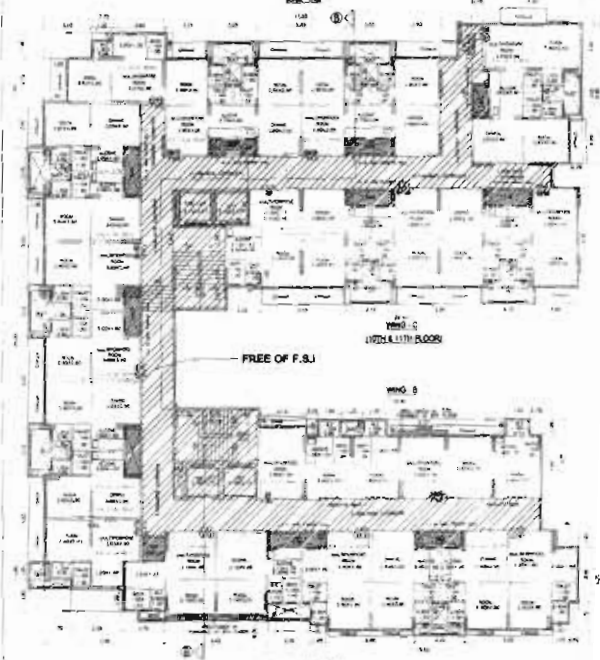

TYPICAL FLOOR PLAN  
20TH & 21ST FLOOR  
SCALE: 1/8" = 1'-0"

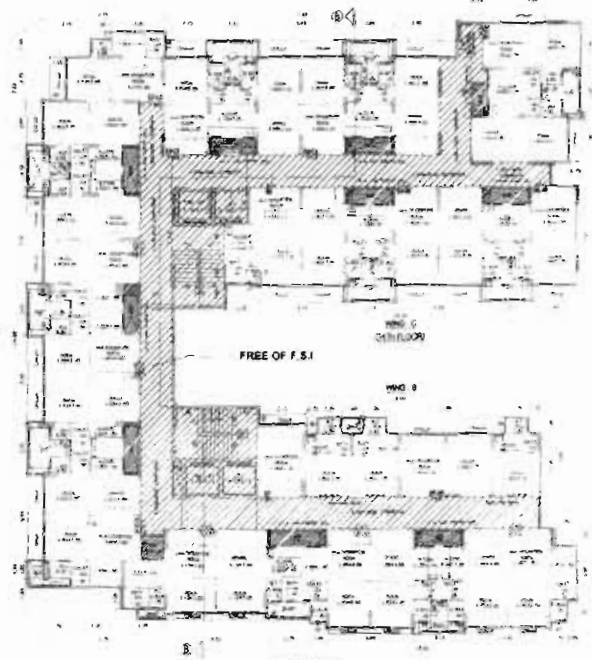

TYPICAL FLOOR PLAN  
22ND FLOOR  
SCALE: 1/8" = 1'-0"


PLN NO. 100-11111-011 SHEET NO. 174  
DATE: 08/11/2010 10:00 AM

DATE: 08/11/2010 10:00 AM  
SCALE: 1/8" = 1'-0"

WING B (19TH FLOOR) IS TO BE REMOVED  
AND REPLACED BY A NEW WING B (19TH FLOOR)




PROGRAM  
WING B & C  
19TH & 20TH FLOOR PLAN  
WING B (19TH FLOOR)  
WING C (19TH FLOOR)  
WING B (20TH FLOOR)  
WING C (20TH FLOOR)  
WING B (21ST FLOOR)  
WING C (21ST FLOOR)  
WING B (22ND FLOOR)  
WING C (22ND FLOOR)  
WING B (23RD FLOOR)  
WING C (23RD FLOOR)  
WING B (24TH FLOOR)  
WING C (24TH FLOOR)  
WING B (25TH FLOOR)  
WING C (25TH FLOOR)  
WING B (31ST FLOOR)  
WING C (31ST FLOOR)  
WING B (32ND FLOOR)  
WING C (32ND FLOOR)  
WING B (33RD FLOOR)  
WING C (33RD FLOOR)  
WING B (34TH FLOOR)  
WING C (34TH FLOOR)  
WING B (35TH FLOOR)  
WING C (35TH FLOOR)  
WING B (36TH FLOOR)  
WING C (36TH FLOOR)  
WING B (37TH FLOOR)  
WING C (37TH FLOOR)  
WING B (38TH FLOOR)  
WING C (38TH FLOOR)  
WING B (39TH FLOOR)  
WING C (39TH FLOOR)  
WING B (40TH FLOOR)  
WING C (40TH FLOOR)  
WING B (41ST FLOOR)  
WING C (41ST FLOOR)  
WING B (42ND FLOOR)  
WING C (42ND FLOOR)  
WING B (43RD FLOOR)  
WING C (43RD FLOOR)  
WING B (44TH FLOOR)  
WING C (44TH FLOOR)  
WING B (45TH FLOOR)  
WING C (45TH FLOOR)  
WING B (46TH FLOOR)  
WING C (46TH FLOOR)  
WING B (47TH FLOOR)  
WING C (47TH FLOOR)  
WING B (48TH FLOOR)  
WING C (48TH FLOOR)  
WING B (91ST FLOOR)  
WING C (91ST FLOOR)  
WING B (92ND FLOOR)  
WING C (92ND FLOOR)  
WING B (93RD FLOOR)  
WING C (93RD FLOOR)  
WING B (94TH FLOOR)  
WING C (94TH FLOOR)  
WING B (95TH FLOOR)  
WING C (95TH FLOOR)  
FILE NO. 100-1000-211	DATE 11-10-78
PROJECT NO. 100-1000-211	DESCRIPTION
NO. OF FLOORS	NO. OF STORIES
NO. OF UNITS	NO. OF APARTMENTS
NO. OF GARAGES	NO. OF STALLS
NO. OF OFFICES	NO. OF WORKSTATIONS
NO. OF STORES	NO. OF SHOWERS
NO. OF BATHS	NO. OF TOILETS
NO. OF KITCHENS	NO. OF PANTRY'S
NO. OF LAUNDRIES	NO. OF CLOSET'S
NO. OF BALCONIES	NO. OF TERRACES
NO. OF PORCHES	NO. OF PATIOS
NO. OF STAIRS	NO. OF ELEVATORS
NO. OF ESCALATORS	NO. OF MECHANICAL ROOMS
NO. OF ELECTRICAL ROOMS	NO. OF TELEPHONE ROOMS
NO. OF JANITORIES	NO. OF STORAGE ROOMS
NO. OF RECEPTION AREAS	NO. OF LOBBIES
NO. OF CONFERENCE ROOMS	NO. OF BOARD ROOMS
NO. OF OFFICE RECEPTION AREAS	NO. OF WAITING AREAS
NO. OF RECEPTION DESKS	NO. OF INFORMATION DESKS
NO. OF SECURITY CHECKPOINTS	NO. OF SECURITY STATIONS
NO. OF SECURITY OFFICERS	NO. OF SECURITY GUARDS
NO. OF SECURITY CAMERAS	NO. OF SECURITY LIGHTS
NO. OF SECURITY ALARMS	NO. OF SECURITY BARRIERS
NO. OF SECURITY FENCES	NO. OF SECURITY GATES
NO. OF SECURITY CHECKPOINTS	NO. OF SECURITY STATIONS
NO. OF SECURITY OFFICERS	NO. OF SECURITY GUARDS
NO. OF SECURITY CAMERAS	NO. OF SECURITY LIGHTS
NO. OF SECURITY ALARMS	NO. OF SECURITY BARRIERS
NO. OF SECURITY FENCES	NO. OF SECURITY GATES

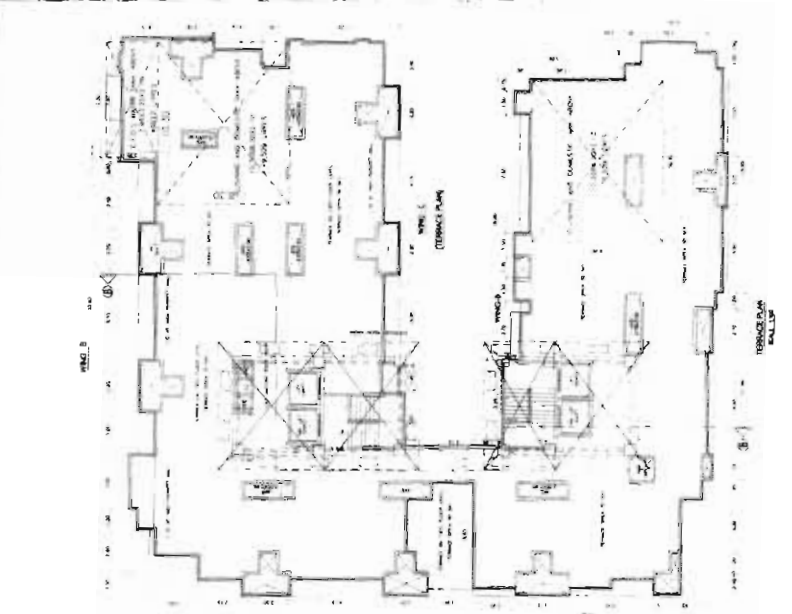

ARCHITECT: [Name]  
 ENGINEER: [Name]  
 CONTRACTOR: [Name]  
 DATE: [Date]  
 SCALE: [Scale]  
 SHEET NO. [Number] OF [Total]










FLOOR	AREA	PERCENT	PERCENT	PERCENT	PERCENT	PERCENT	PERCENT	PERCENT	PERCENT
FIRST FLOOR	10,000	10.0	10.0	10.0	10.0	10.0	10.0	10.0	10.0
SECOND FLOOR	10,000	10.0	10.0	10.0	10.0	10.0	10.0	10.0	10.0
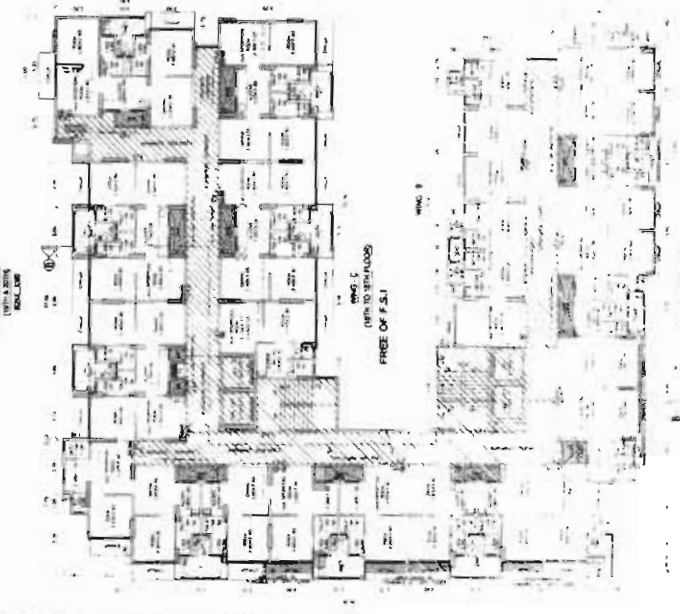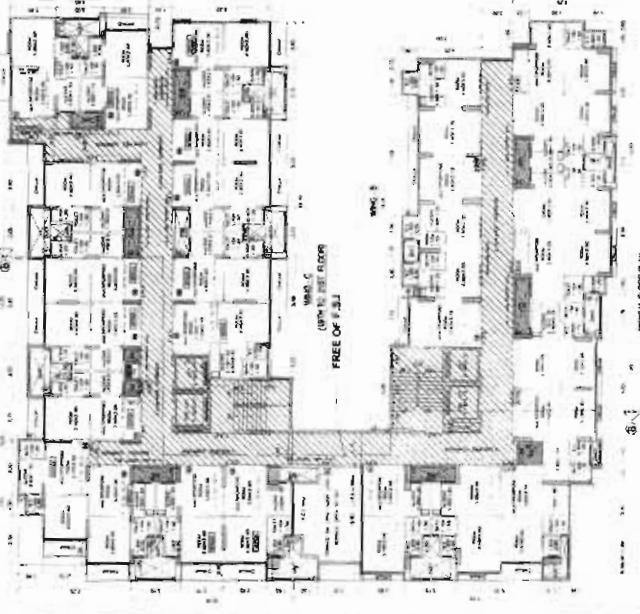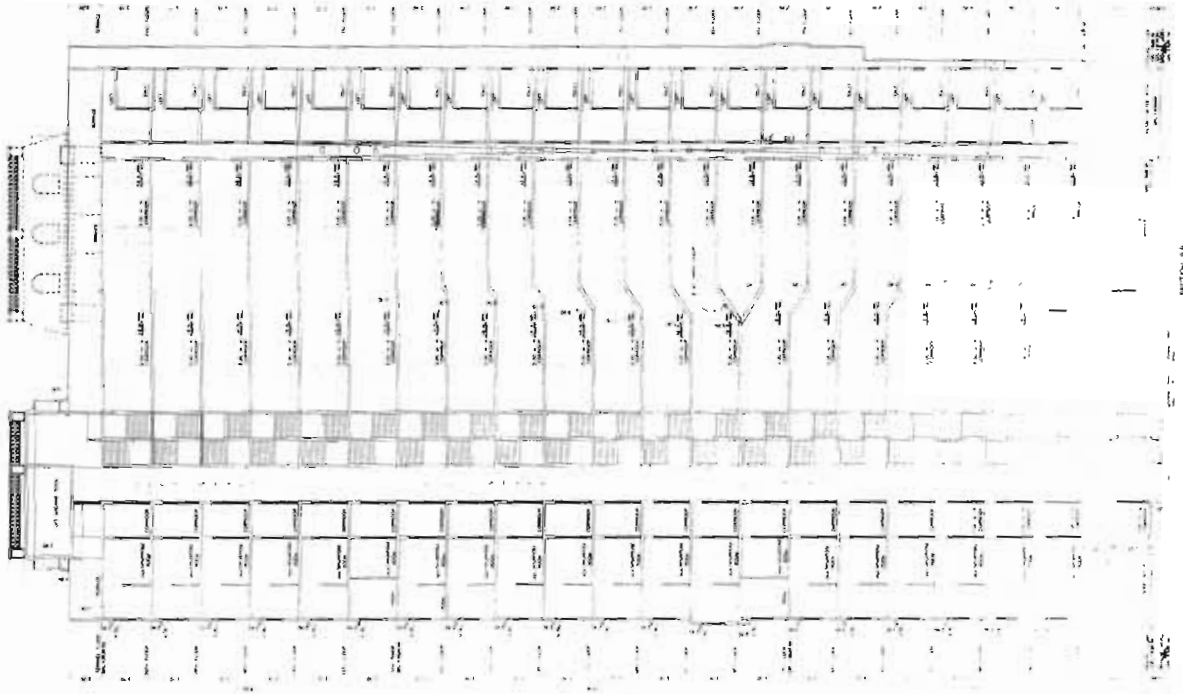

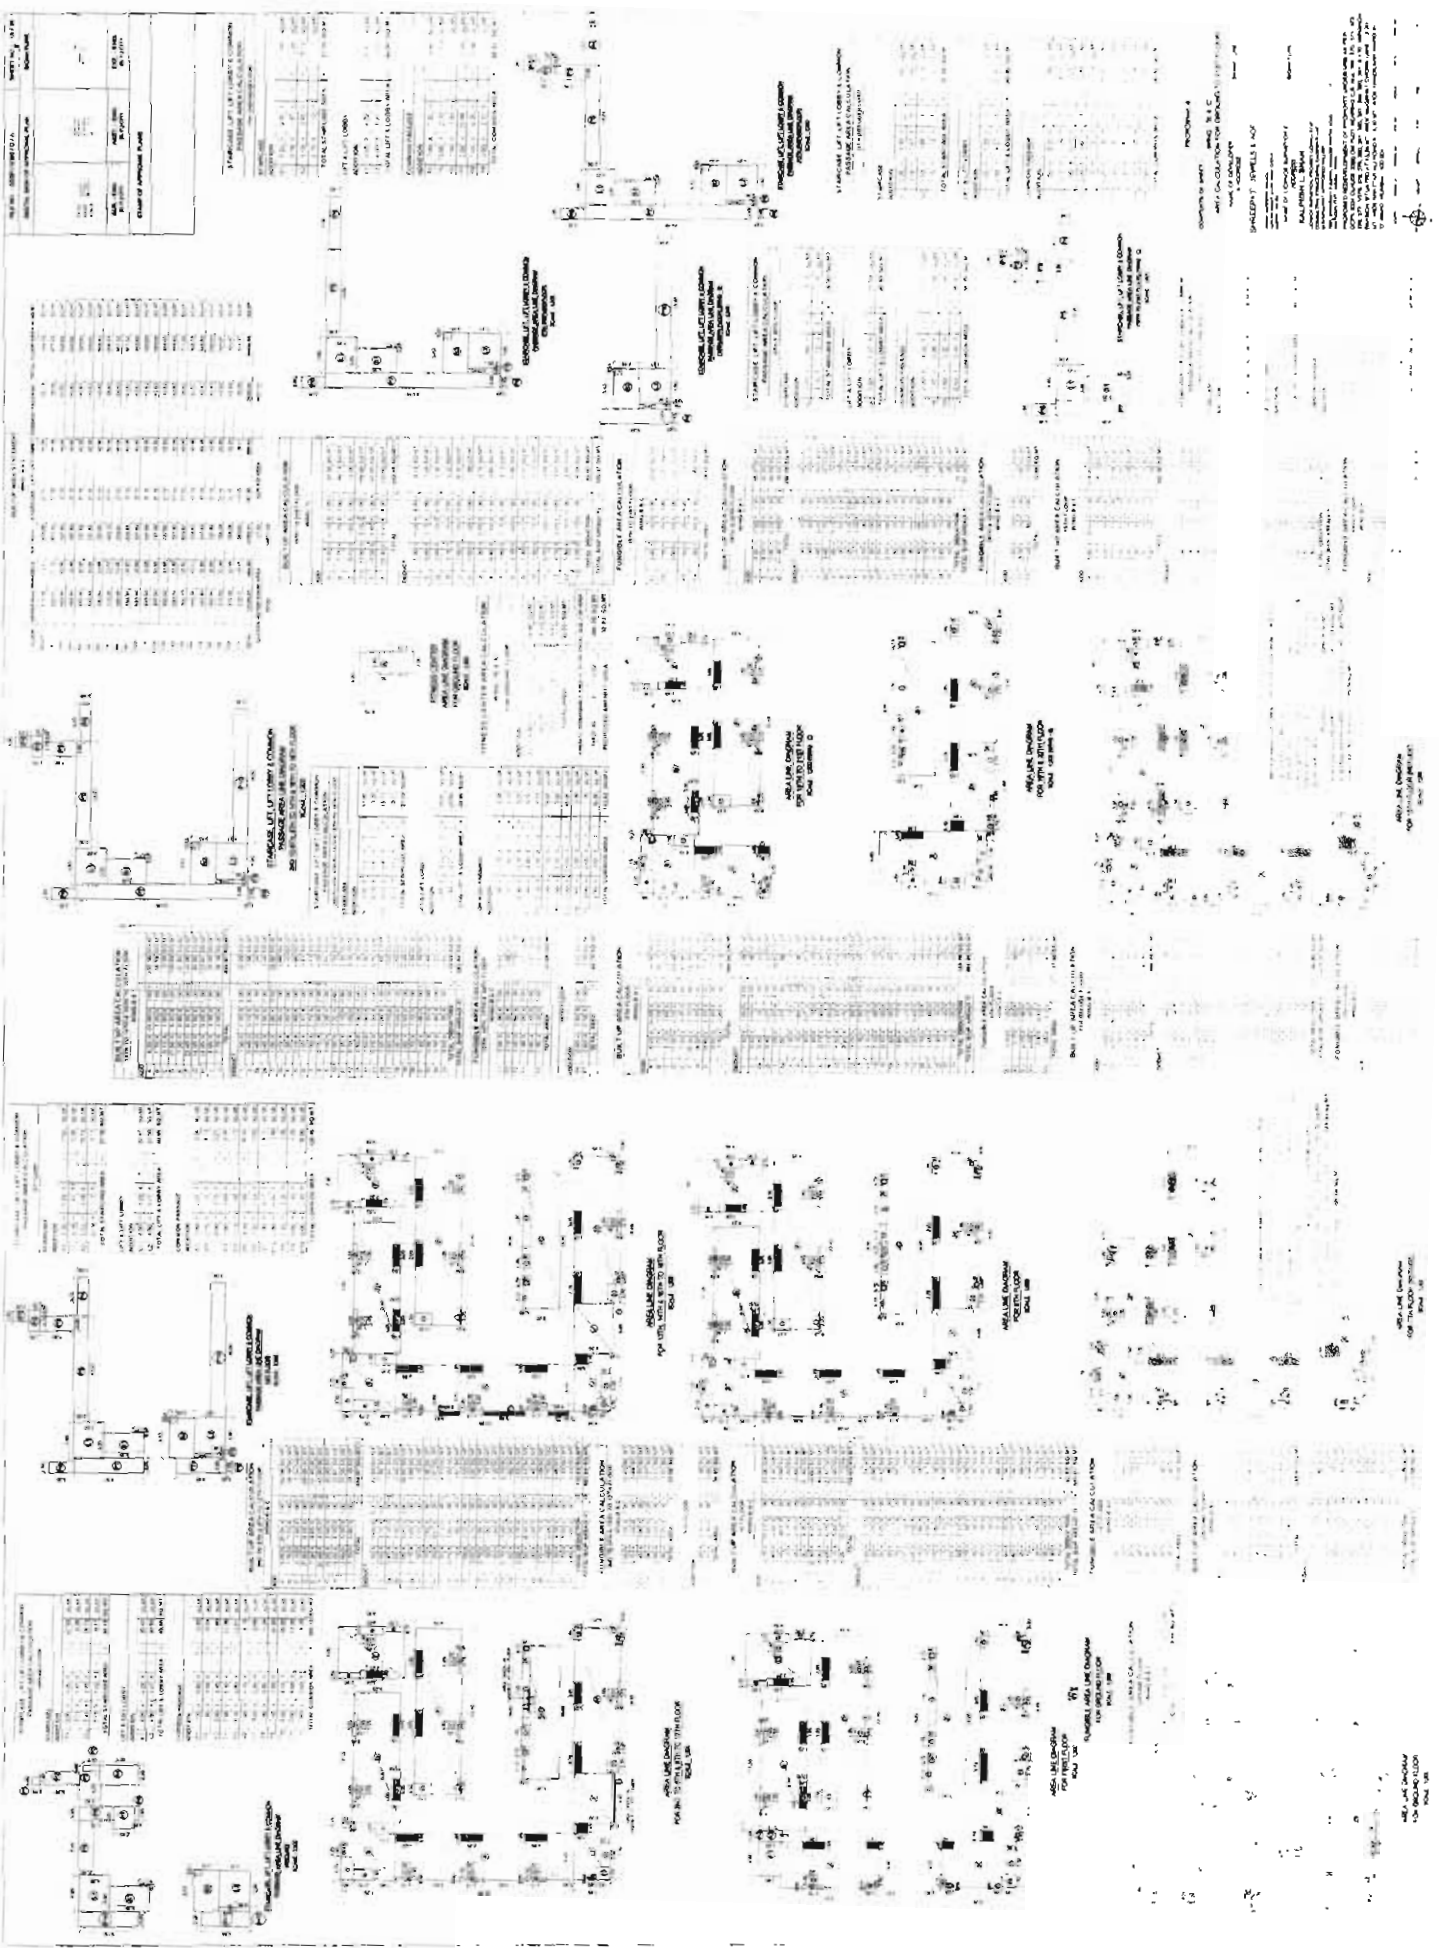

PROJECT NO. 100-100000  
 SHEET NO. 100-100000  
 DATE: 10/10/2020  
 DRAWN BY: [Name]  
 CHECKED BY: [Name]  
 APPROVED BY: [Name]










FIELD NO. 100-1114	PROJECT NO. 10178
DATE OF APPROVAL PLAN	REVISIONS
NO. 1	1. REVISED
NO. 2	2. REVISED
NO. 3	3. REVISED
NO. 100	100. REVISED

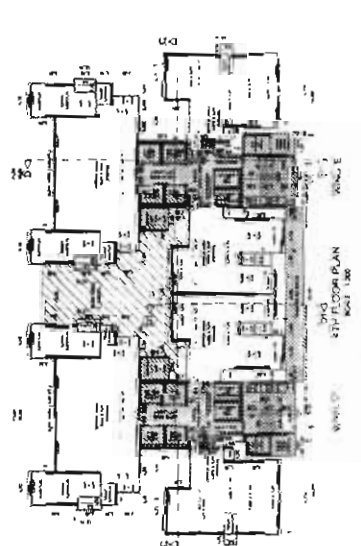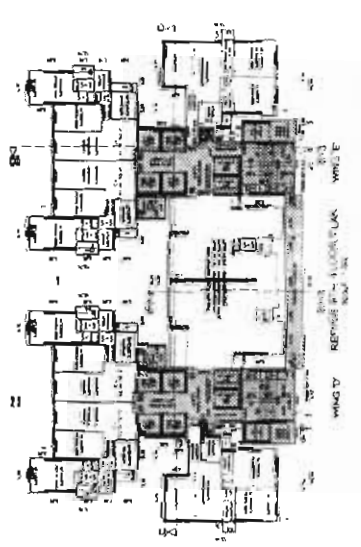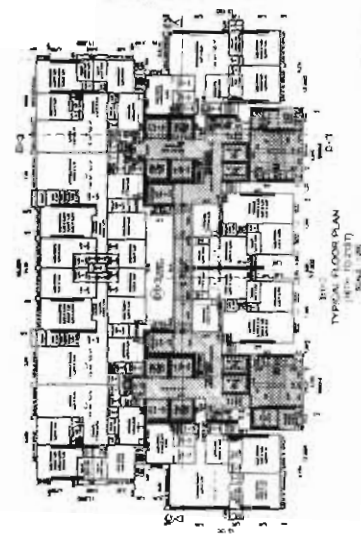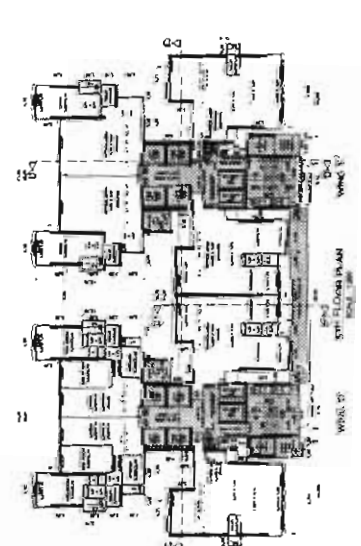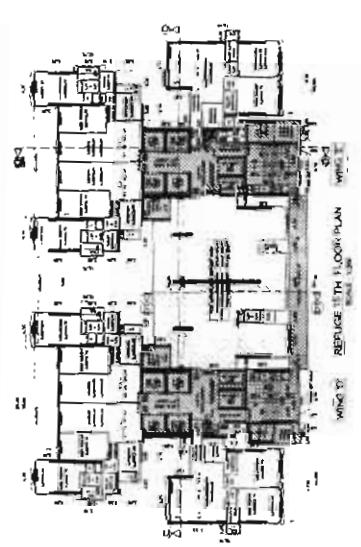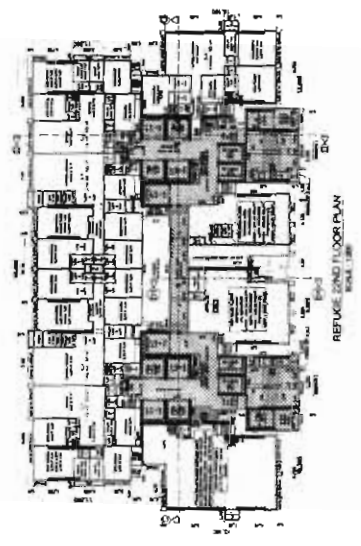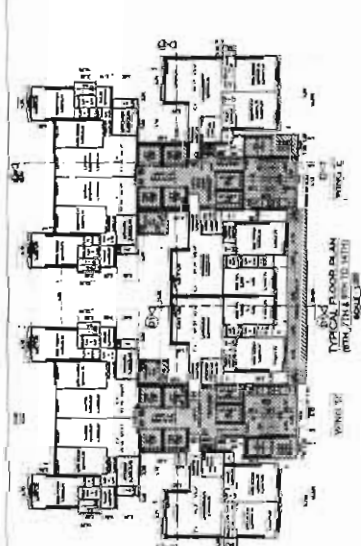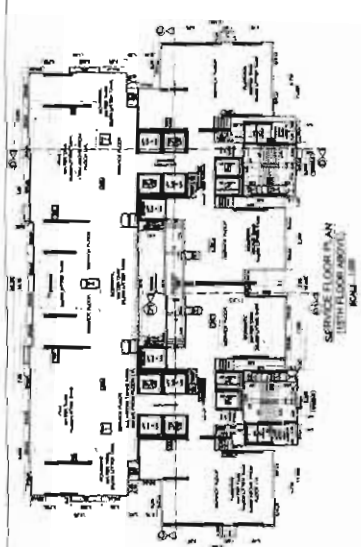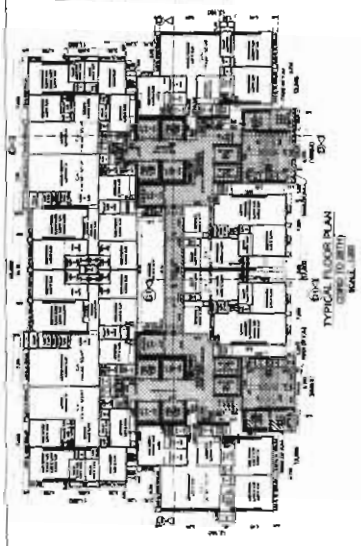


PROJECT NO. 10178  
 ARCHITECT: [Name]  
 ENGINEER: [Name]  
 DATE: [Date]  
 SHEET NO. 10178-1114  
 TITLE: [Title]  
 SCALE: [Scale]  
 DRAWN BY: [Name]  
 CHECKED BY: [Name]  
 APPROVED BY: [Name]



FILE NO. 100-100-100-100-100	DATE: 10/1/78
PROJECT: 100-100-100-100-100	SCALE: AS SHOWN
DESIGNER: 100-100-100-100-100	DATE: 10/1/78
CLIENT: 100-100-100-100-100	PROJECT: 100-100-100-100-100
ARCHITECT: 100-100-100-100-100	SCALE: AS SHOWN
ENGINEER: 100-100-100-100-100	DATE: 10/1/78
CONTRACTOR: 100-100-100-100-100	PROJECT: 100-100-100-100-100

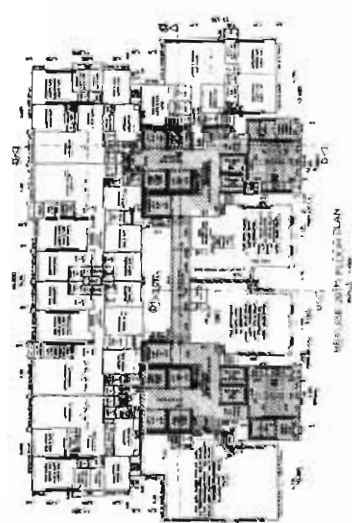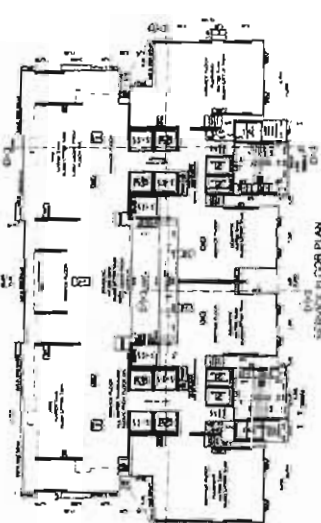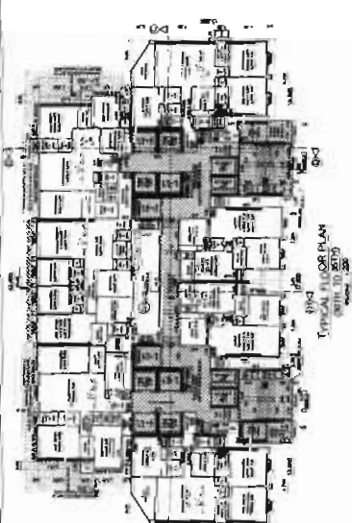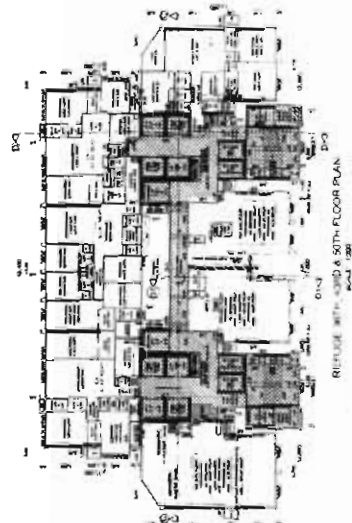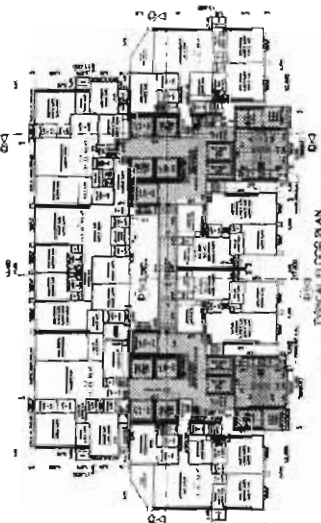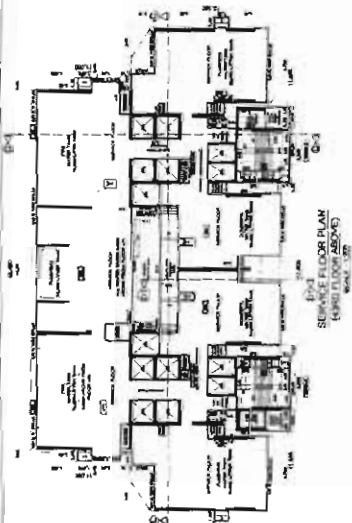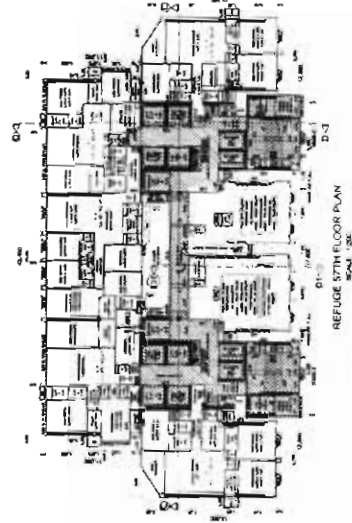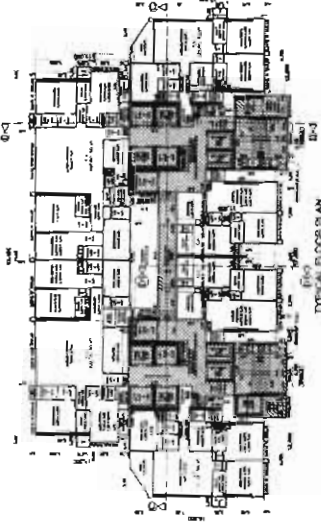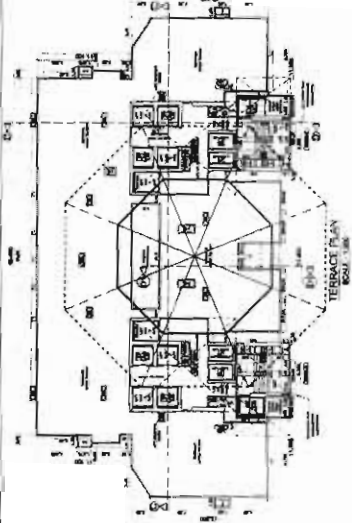

CONTRACTOR: 100-100-100-100-100  
 ARCHITECT: 100-100-100-100-100  
 ENGINEER: 100-100-100-100-100  
 DATE: 10/1/78  
 PROJECT: 100-100-100-100-100  
 SCALE: AS SHOWN

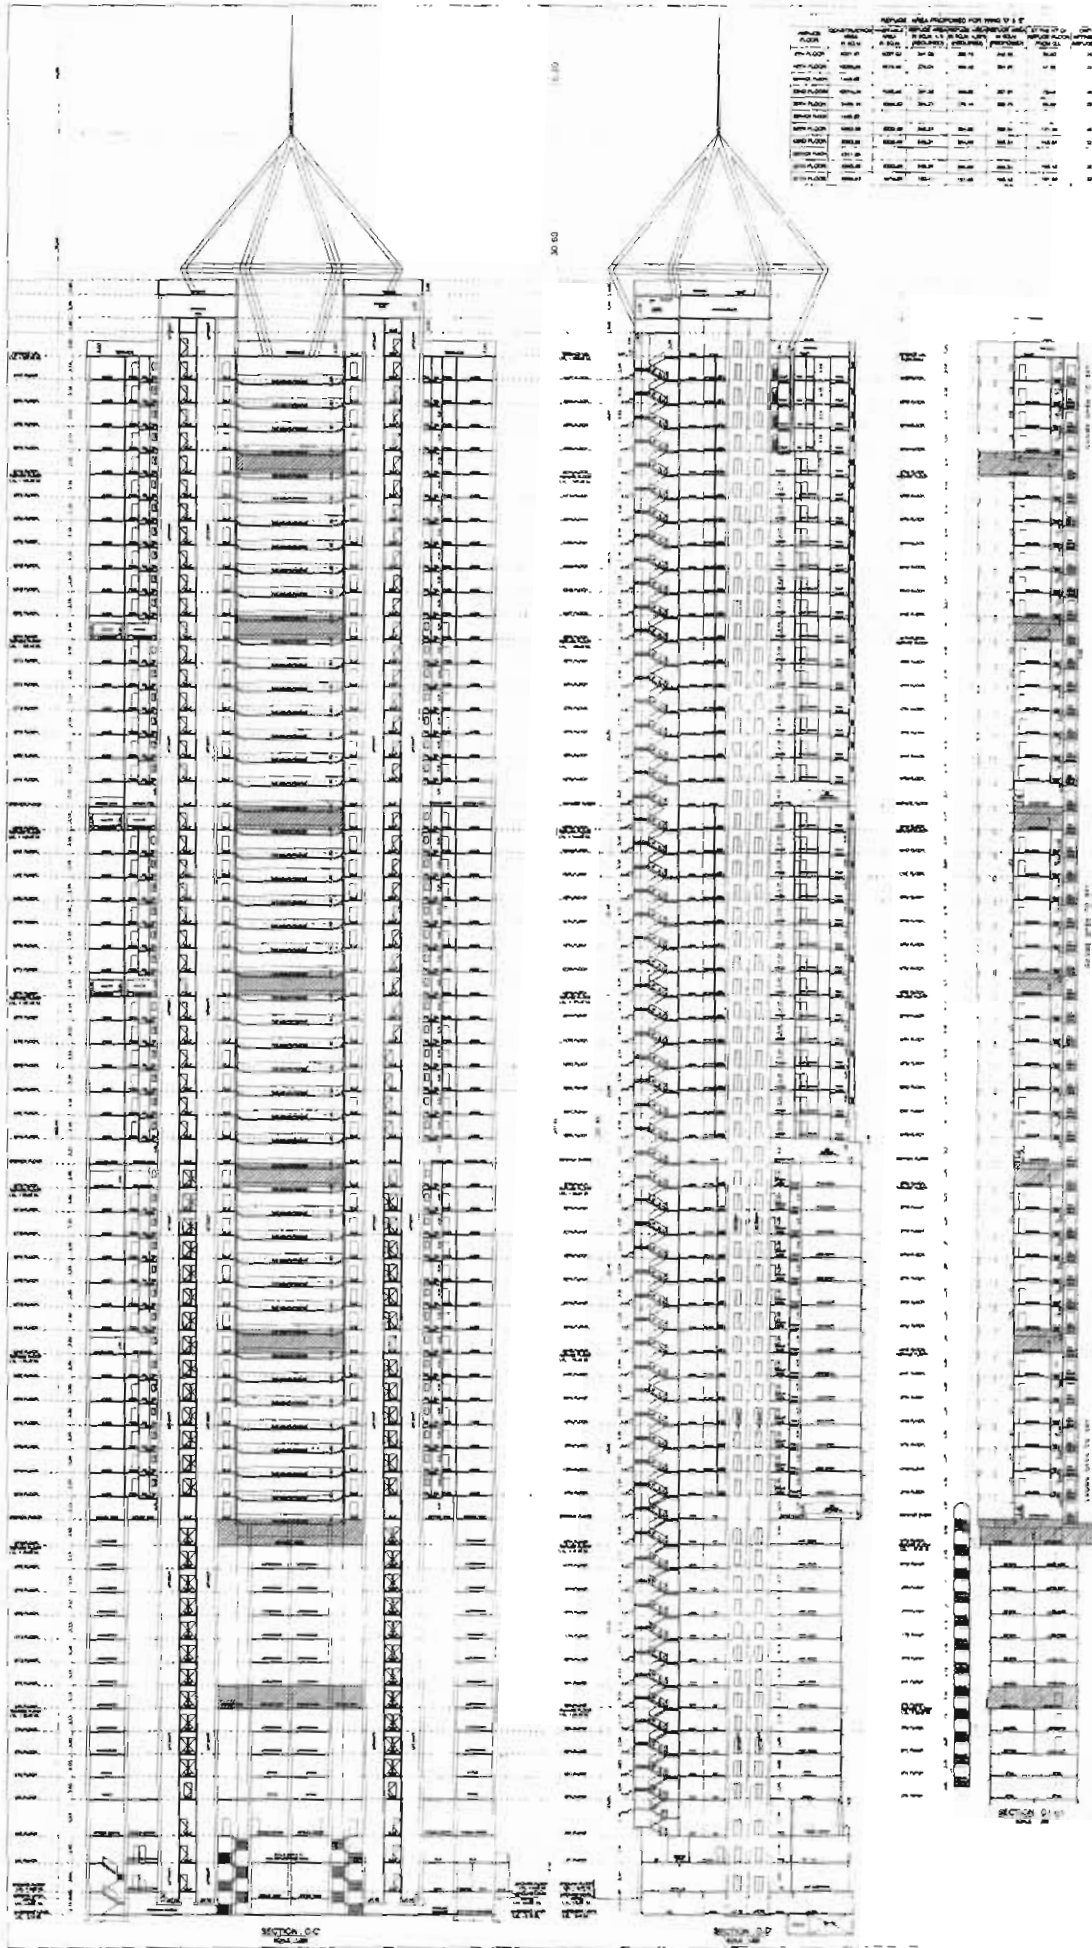

REVISIONS


NO.	DATE	DESCRIPTION
1	10/10/19	ISSUED FOR PERMIT
2	11/15/19	REVISIONS TO PERMIT
3	12/10/19	REVISIONS TO PERMIT
4	01/10/20	REVISIONS TO PERMIT
5	02/10/20	REVISIONS TO PERMIT
6	03/10/20	REVISIONS TO PERMIT
7	04/10/20	REVISIONS TO PERMIT
8	05/10/20	REVISIONS TO PERMIT
9	06/10/20	REVISIONS TO PERMIT
10	07/10/20	REVISIONS TO PERMIT
11	08/10/20	REVISIONS TO PERMIT
12	09/10/20	REVISIONS TO PERMIT
13	10/10/20	REVISIONS TO PERMIT
14	11/10/20	REVISIONS TO PERMIT
15	12/10/20	REVISIONS TO PERMIT
16	01/10/21	REVISIONS TO PERMIT
17	02/10/21	REVISIONS TO PERMIT
18	03/10/21	REVISIONS TO PERMIT
19	04/10/21	REVISIONS TO PERMIT
20	05/10/21	REVISIONS TO PERMIT
21	06/10/21	REVISIONS TO PERMIT
22	07/10/21	REVISIONS TO PERMIT
23	08/10/21	REVISIONS TO PERMIT
24	09/10/21	REVISIONS TO PERMIT
25	10/10/21	REVISIONS TO PERMIT
26	11/10/21	REVISIONS TO PERMIT
27	12/10/21	REVISIONS TO PERMIT
28	01/10/22	REVISIONS TO PERMIT
29	02/10/22	REVISIONS TO PERMIT
30	03/10/22	REVISIONS TO PERMIT
31	04/10/22	REVISIONS TO PERMIT
32	05/10/22	REVISIONS TO PERMIT
33	06/10/22	REVISIONS TO PERMIT
34	07/10/22	REVISIONS TO PERMIT
35	08/10/22	REVISIONS TO PERMIT
36	09/10/22	REVISIONS TO PERMIT
37	10/10/22	REVISIONS TO PERMIT
38	11/10/22	REVISIONS TO PERMIT
39	12/10/22	REVISIONS TO PERMIT
40	01/10/23	REVISIONS TO PERMIT
41	02/10/23	REVISIONS TO PERMIT
42	03/10/23	REVISIONS TO PERMIT
43	04/10/23	REVISIONS TO PERMIT
44	05/10/23	REVISIONS TO PERMIT
45	06/10/23	REVISIONS TO PERMIT
46	07/10/23	REVISIONS TO PERMIT
47	08/10/23	REVISIONS TO PERMIT
48	09/10/23	REVISIONS TO PERMIT
49	10/10/23	REVISIONS TO PERMIT
50	11/10/23	REVISIONS TO PERMIT
51	12/10/23	REVISIONS TO PERMIT
178	07/10/34	REVISIONS TO PERMIT
179	08/10/34	REVISIONS TO PERMIT
180	09/10/34	REVISIONS TO PERMIT
181	10/10/34	REVISIONS TO PERMIT
182	11/10/34	REVISIONS TO PERMIT
183	12/10/34	REVISIONS TO PERMIT
184	01/10/35	REVISIONS TO PERMIT
185	02/10/35	REVISIONS TO PERMIT
186	03/10/35	REVISIONS TO PERMIT
187	04/10/35	REVISIONS TO PERMIT
188	05/10/35	REVISIONS TO PERMIT
189	06/10/35	REVISIONS TO PERMIT
190	07/10/35	REVISIONS TO PERMIT
191	08/10/35	REVISIONS TO PERMIT
192	09/10/35	REVISIONS TO PERMIT
193	10/10/35	REVISIONS TO PERMIT
194	11/10/35	REVISIONS TO PERMIT
195	12/10/35	REVISIONS TO PERMIT
196	01/10/36	REVISIONS TO PERMIT
197	02/10/36	REVISIONS TO PERMIT
198	03/10/36	REVISIONS TO PERMIT
199	04/10/36	REVISIONS TO PERMIT
200	05/10/36	REVISIONS TO PERMIT

DATE: 10/10/19  
 DRAWN BY: [Name]  
 CHECKED BY: [Name]  
 APPROVED BY: [Name]

PROFESSOR  
 CONTENTS OF PLAN: [Details]  
 NAME OF ARCHITECT: [Name]  
 NAME OF LICENSED ARCHITECT: [Name]  
 CALIFORNIA LICENSE NUMBER: [Number]  
 DATE OF EXPIRATION: [Date]  
 SCALE: 1/8" = 1'-0"



PLANT ROOM	100	100	100
STAIRS	100	100	100
MECHANICAL ROOM	100	100	100
OFFICE	100	100	100
RECEPTION	100	100	100
CONFERENCE	100	100	100
RESTROOM	100	100	100
STORAGE	100	100	100
LABORATORY	100	100	100
WORKSHOP	100	100	100
ENTRANCE	100	100	100
RECEPTION	100	100	100
CONFERENCE	100	100	100
OFFICE	100	100	100
MECHANICAL ROOM	100	100	100
STAIRS	100	100	100
PLANT ROOM	100	100	100

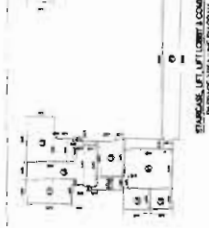

**STAIRCASE LIFT LOBBY & COMMON**  
FOR STAIRS TO 2ND FLOOR  
SCALE 1:50

STAIRCASE	100	100	100
LIFT LOBBY	100	100	100
COMMON	100	100	100
TOTAL	300	300	300





**STAIRCASE LIFT LOBBY & COMMON**  
FOR STAIRS TO 3RD FLOOR  
SCALE 1:50

STAIRCASE	100	100	100
LIFT LOBBY	100	100	100
COMMON	100	100	100
TOTAL	300	300	300




**STAIRCASE LIFT LOBBY & COMMON**  
FOR STAIRS TO 4TH FLOOR  
SCALE 1:50

STAIRCASE	100	100	100
LIFT LOBBY	100	100	100
COMMON	100	100	100
TOTAL	300	300	300

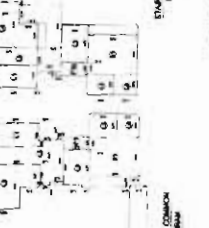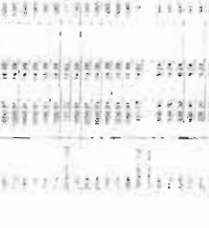


**STAIRCASE LIFT LOBBY & COMMON**  
FOR STAIRS TO 5TH FLOOR  
SCALE 1:50

STAIRCASE	100	100	100
LIFT LOBBY	100	100	100
COMMON	100	100	100
TOTAL	300	300	300

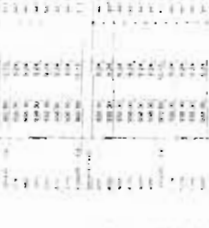




**STAIRCASE LIFT LOBBY & COMMON**  
FOR STAIRS TO 6TH FLOOR  
SCALE 1:50

STAIRCASE	100	100	100
LIFT LOBBY	100	100	100
COMMON	100	100	100
TOTAL	300	300	300

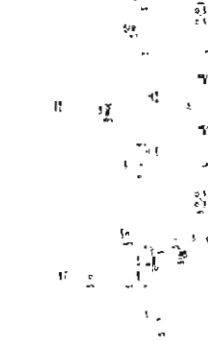


**STAIRCASE LIFT LOBBY & COMMON**  
FOR STAIRS TO 7TH FLOOR  
SCALE 1:50

STAIRCASE	100	100	100
LIFT LOBBY	100	100	100
COMMON	100	100	100
TOTAL	300	300	300

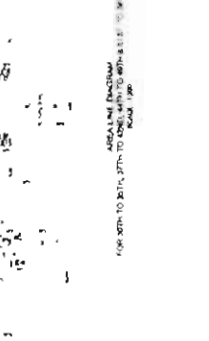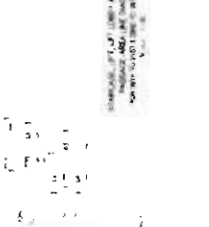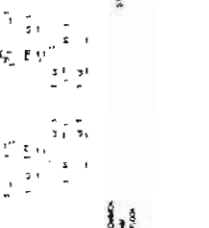


**STAIRCASE LIFT LOBBY & COMMON**  
FOR STAIRS TO 8TH FLOOR  
SCALE 1:50

STAIRCASE	100	100	100
LIFT LOBBY	100	100	100
COMMON	100	100	100
TOTAL	300	300	300

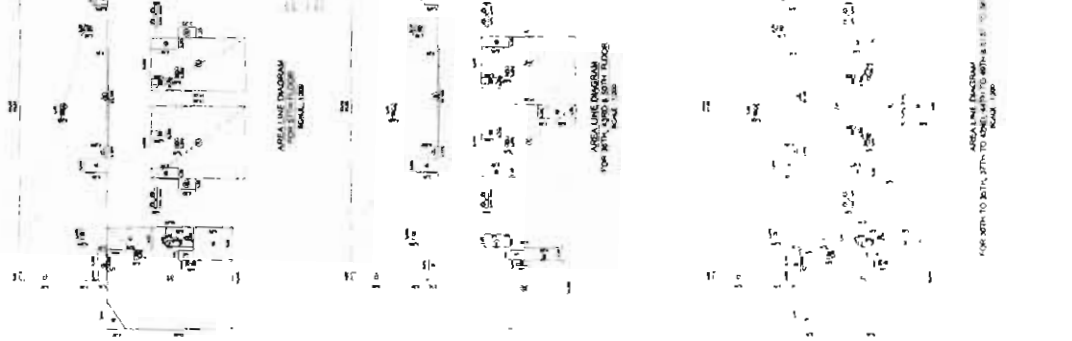

**STAIRCASE LIFT LOBBY & COMMON**  
FOR STAIRS TO 9TH FLOOR  
SCALE 1:50

STAIRCASE	100	100	100
LIFT LOBBY	100	100	100
COMMON	100	100	100
TOTAL	300	300	300

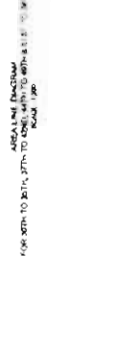

FOR STAIRS TO 10TH, 11TH, 12TH, 13TH, 14TH, 15TH, 16TH, 17TH, 18TH, 19TH, 20TH FLOOR  
SCALE 1:50