



5TH PODIUM FLOOR PLAN
SCALE- 1:100 TOWER-1 & 2

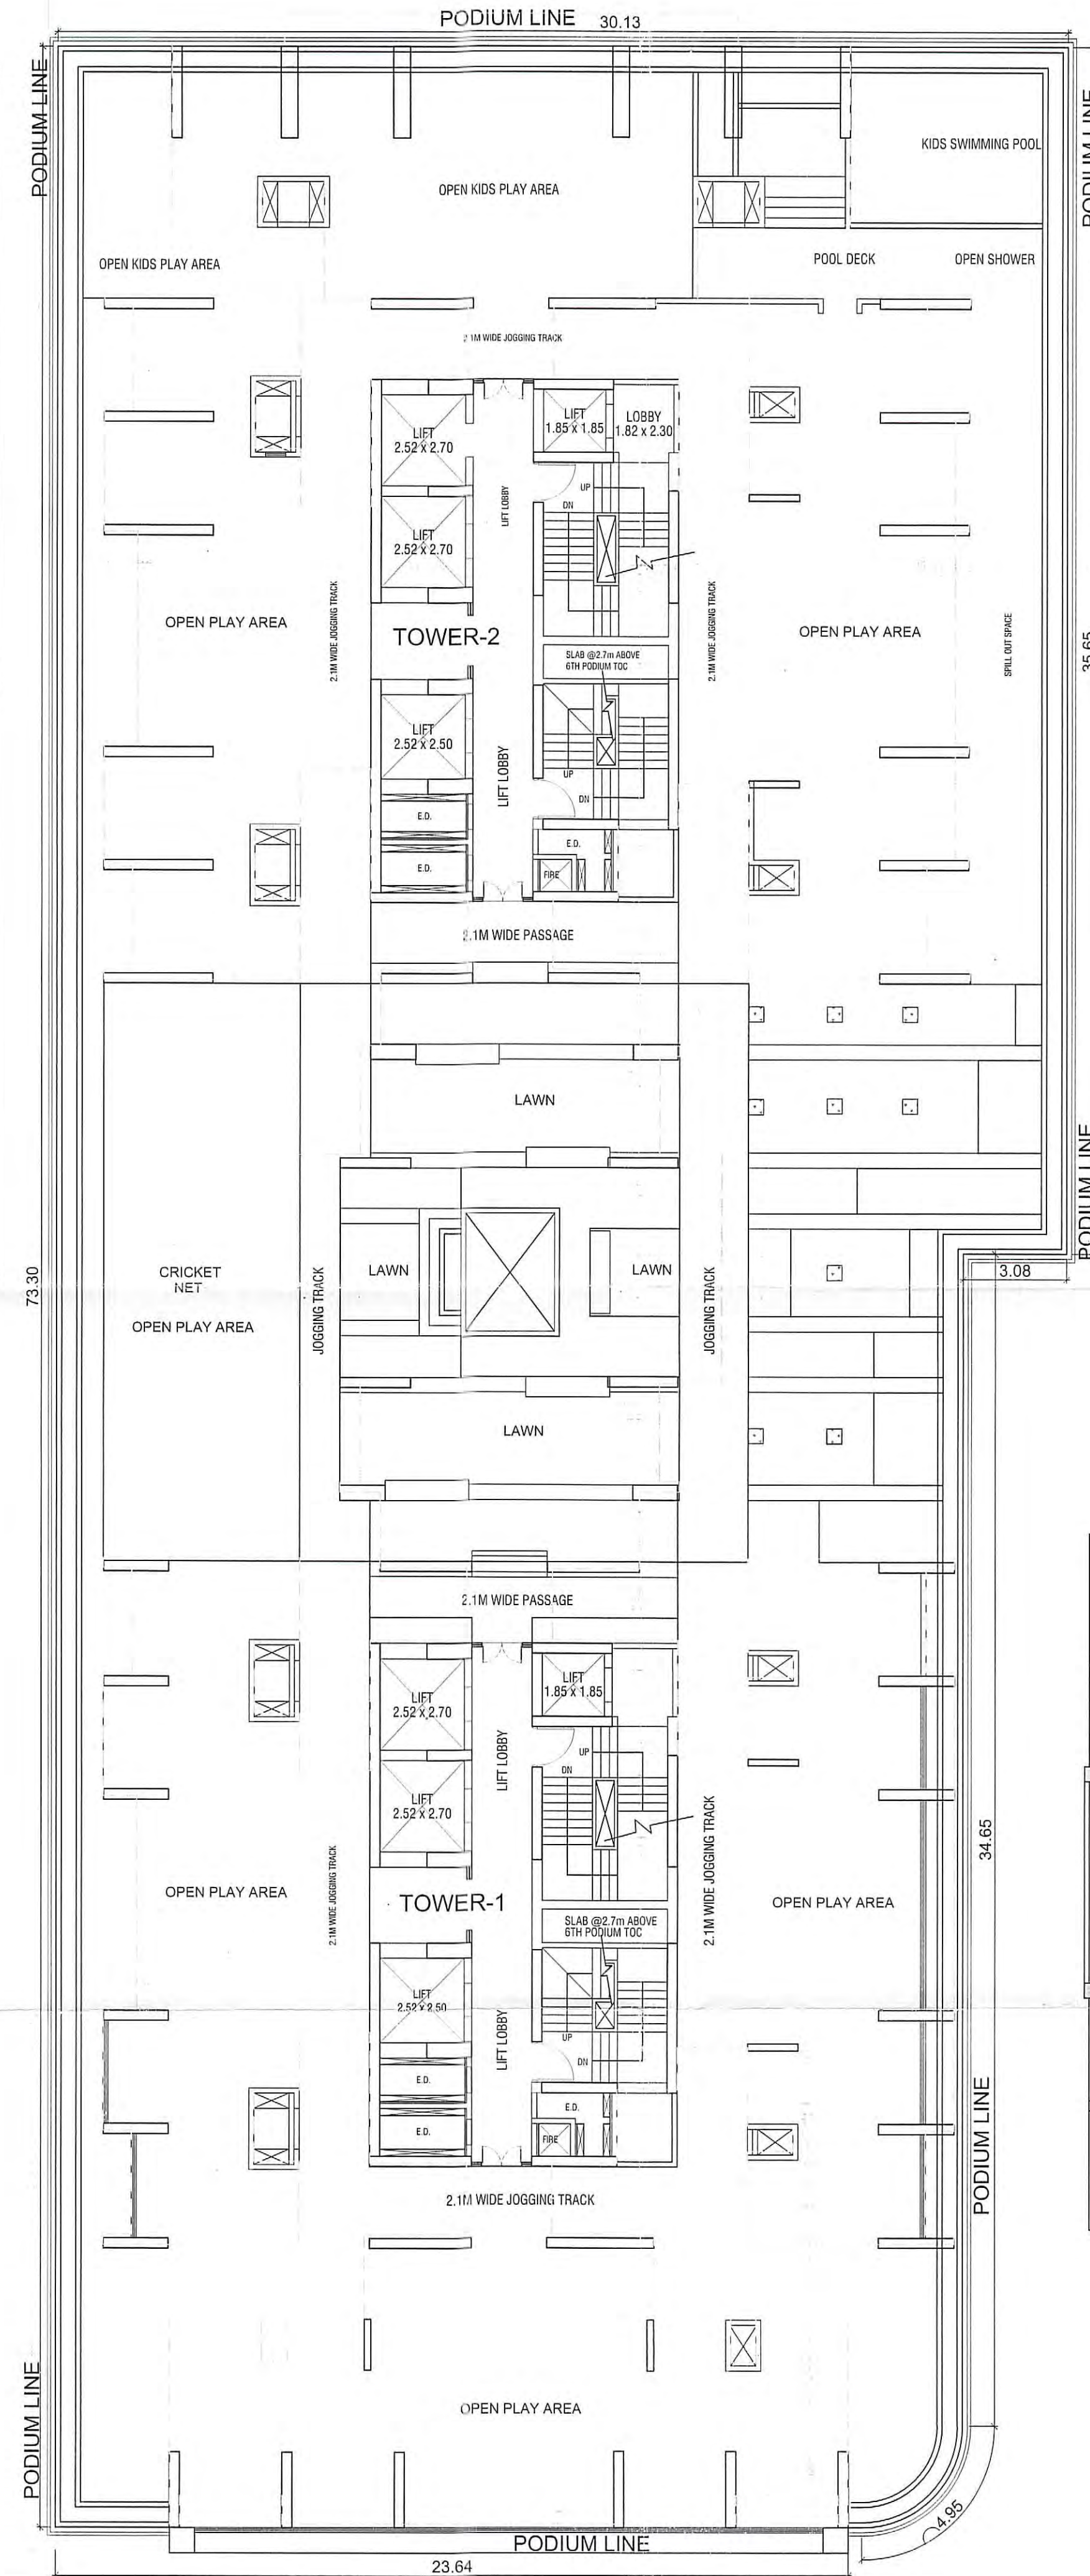


6TH PODIUM FLOOR PLAN
SCALE- 1:100 TOWER-1 & 2

वीकलचे पत्र क्र. मिमानना/वर/ 2802023-28
दि. 19.9.2023... मधील अटी शर्तीस
बंधनकारक राहून मुळ/सुधारीत बांधकाम
नकाशे (प्रारंभ पत्रासह) मंजूर.
मा. आयुक्त सा. यांच्या मंजूरीस
सहाय्यक सहाय्यक नगरपालिका
मिना - भाईंदर महानगरपालिका

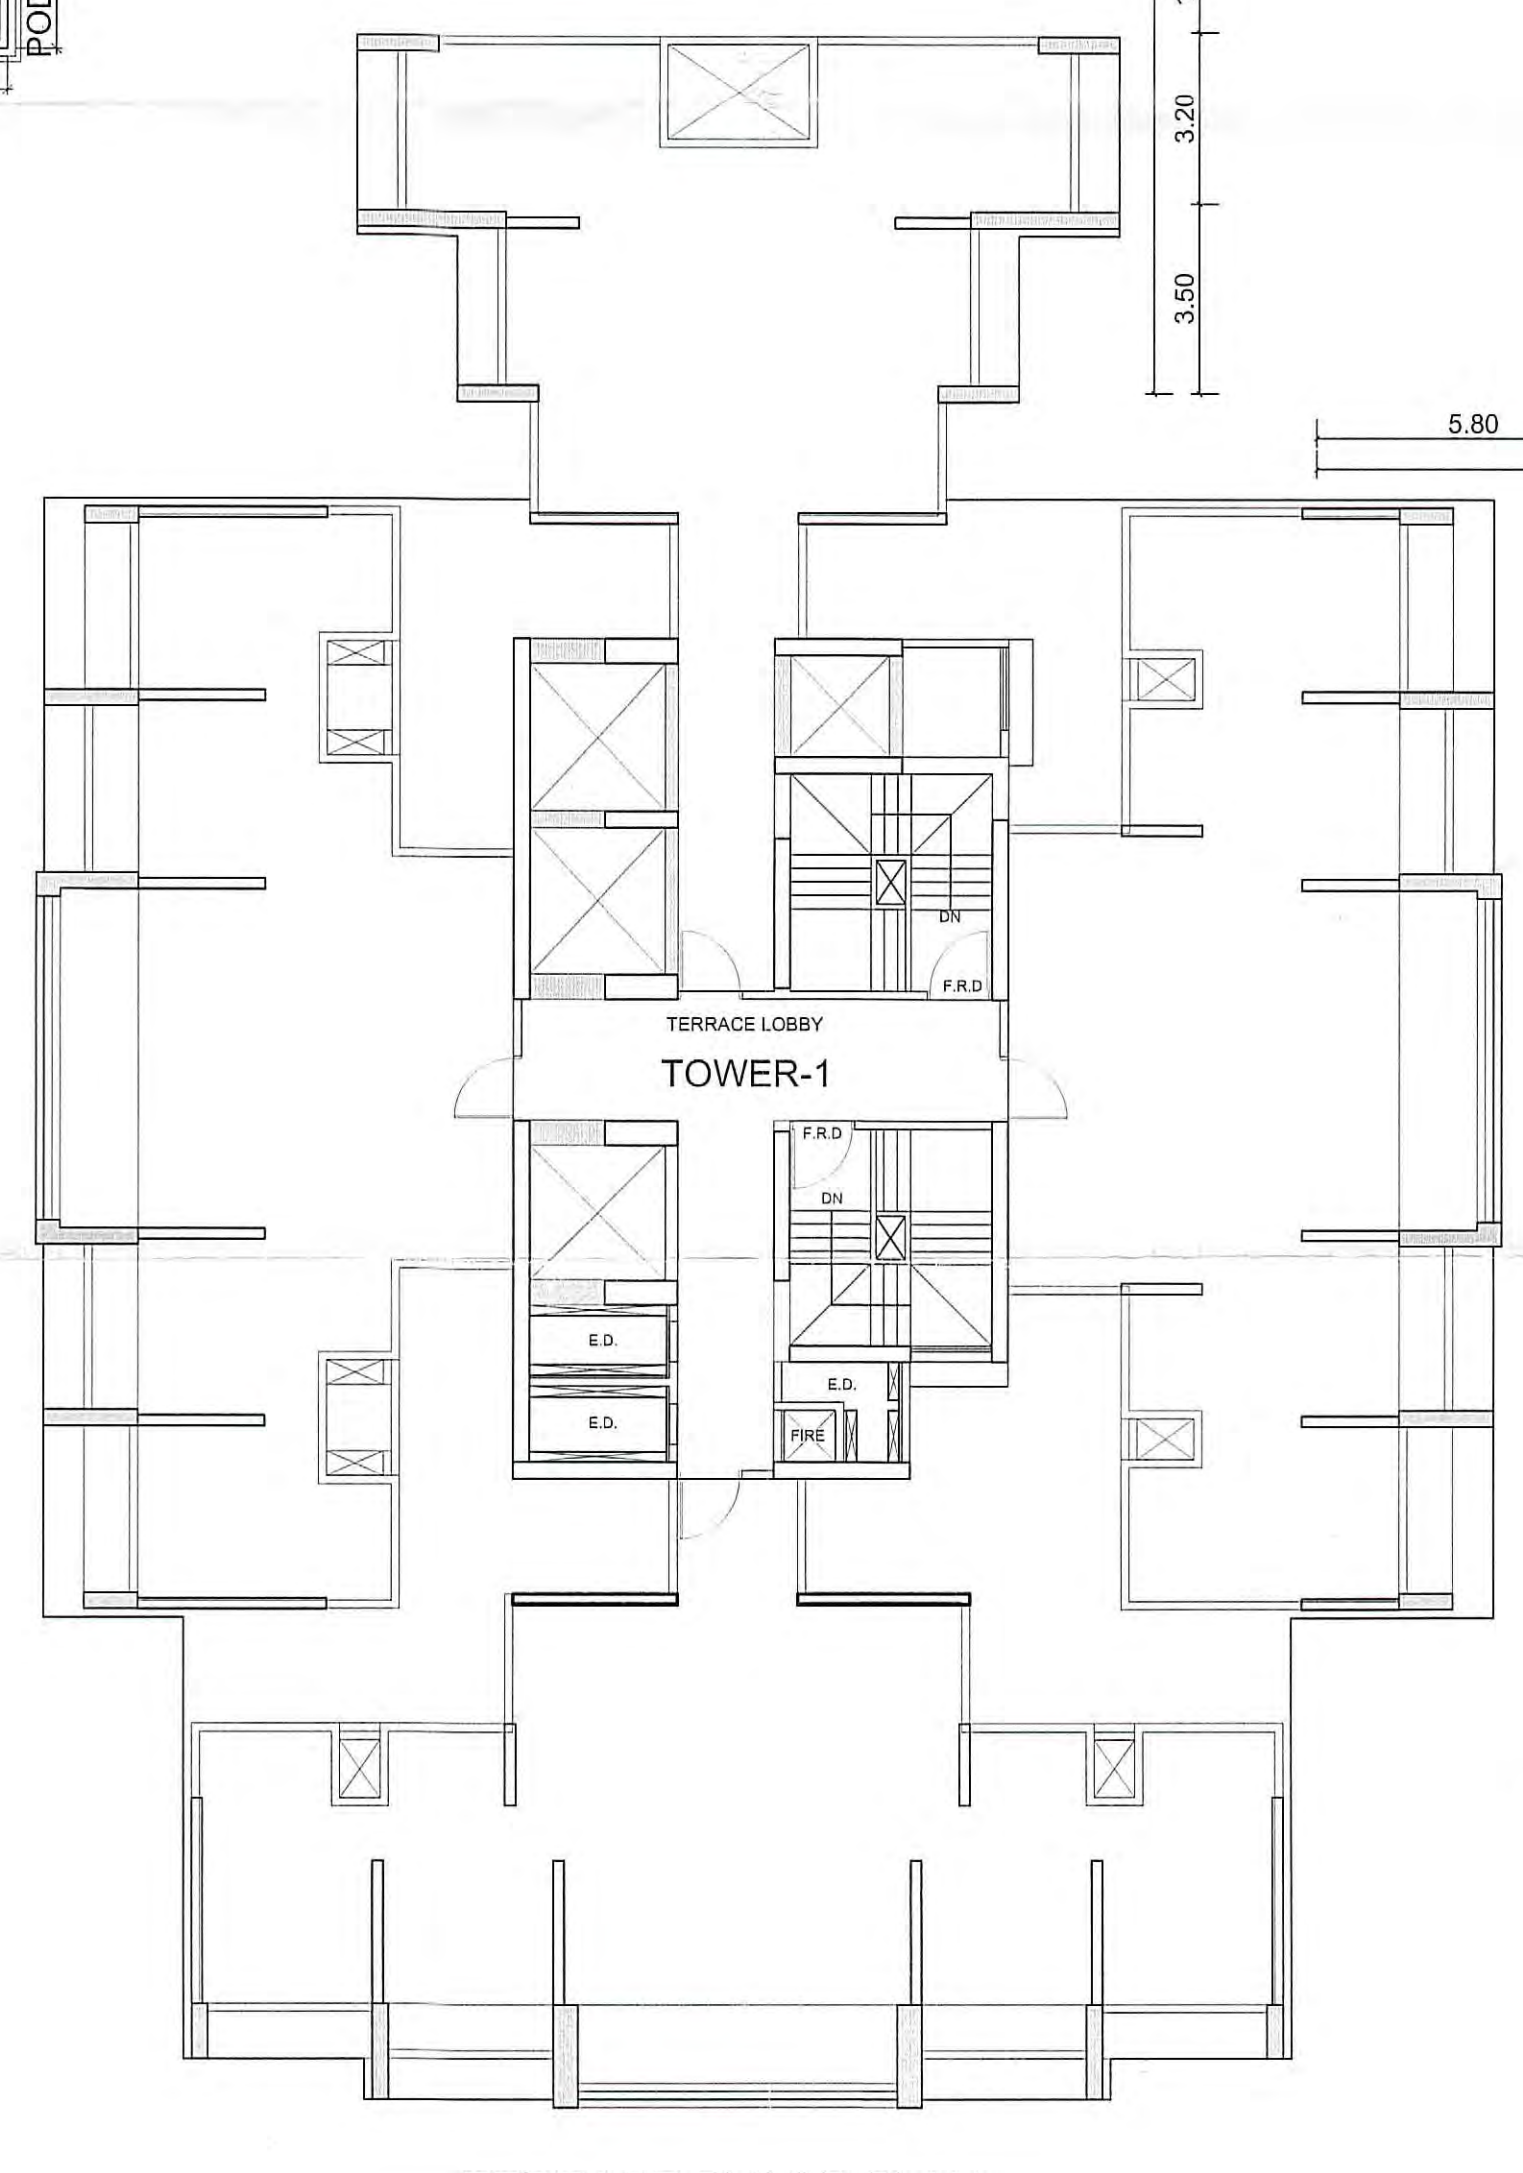

TERRACE FLOOR PLAN
SCALE- 1:100 TOWER-1

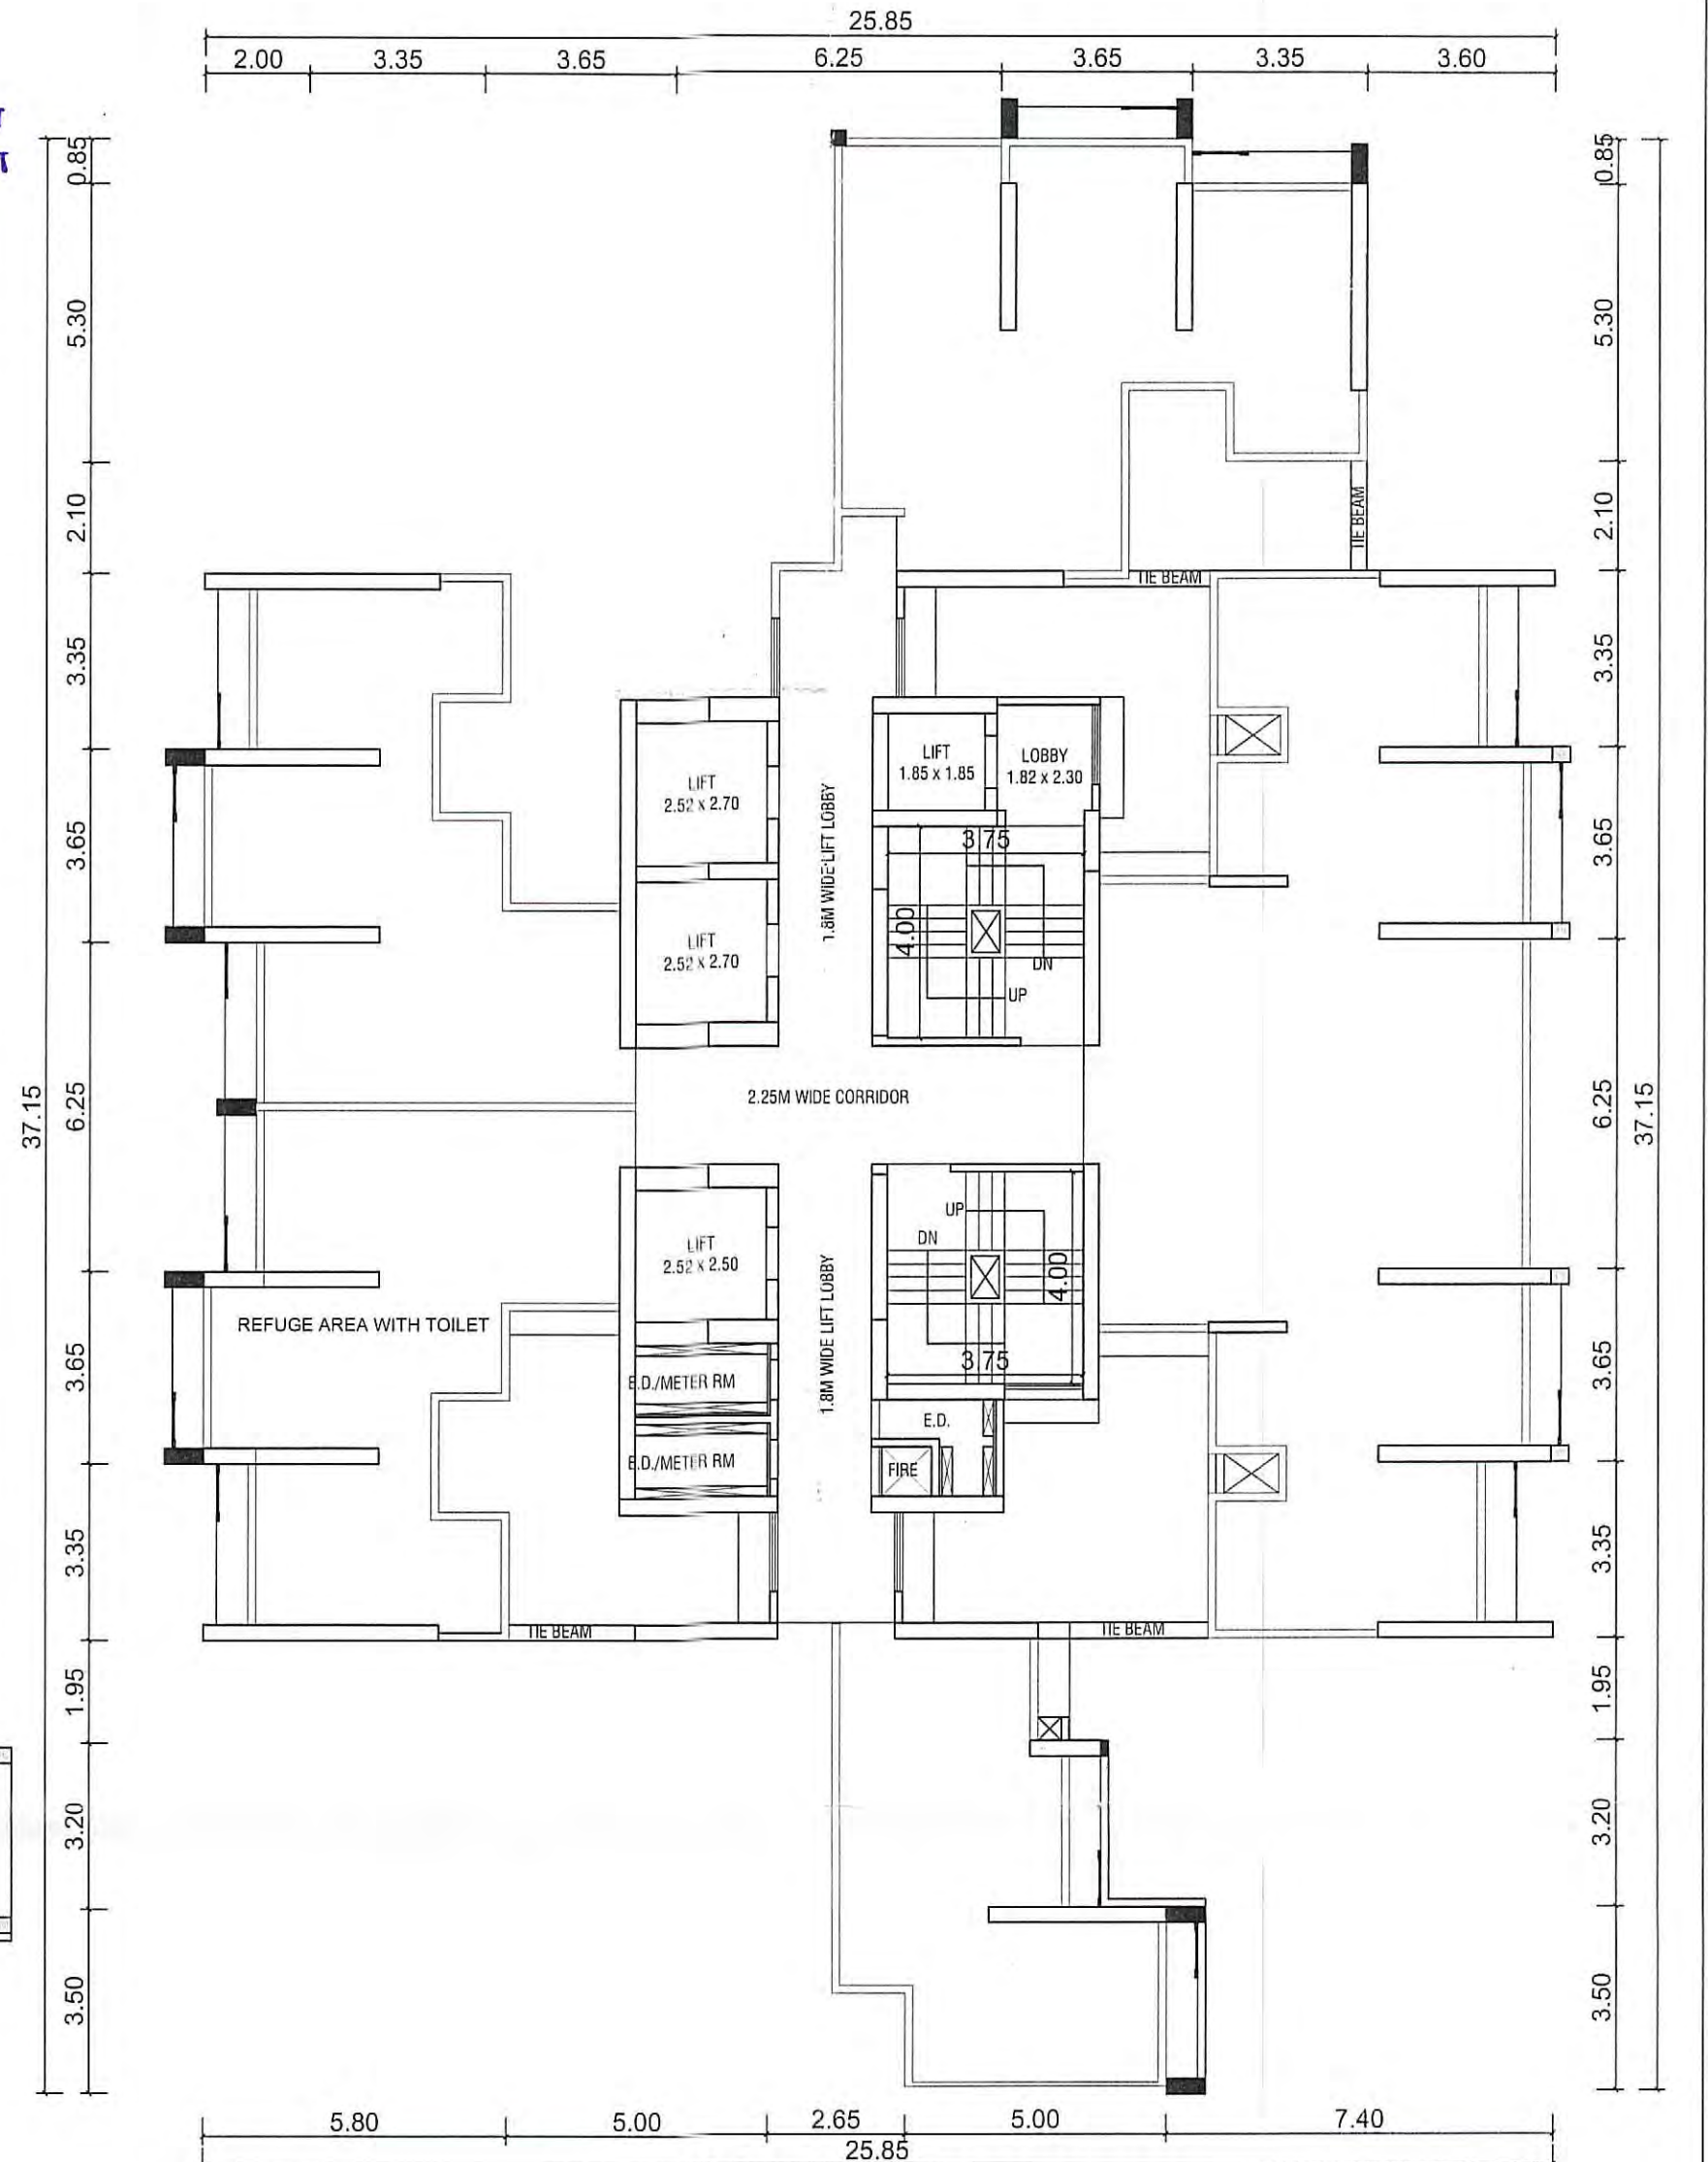

TERRACE FLOOR PLAN
SCALE- 1:100 TOWER-2

TOTAL NO.OF CAR PARKING @ 5TH POD. = 22NOS		TOTAL NO.OF SCOOTER PARKING @ 5TH POD. =51NOS.	
PERFORMA - B			
CERTIFICATE OF AREA			
I CERTIFY THAT I HAVE SURVEYED THE PLOT UNDER REFERENCE ON AND THAT THE DIMENSIONS ON THE SITES ETC. OF THE PLANS ARE AS MEASURED ON THE SITE AND THE AREA SO WORKED OUT IS SQUARE METER AND TALLIES WITH AREA STATED IN THE DOCUMENT OF OWNERSHIP / TOWN PLANNING SCHEME RECORD.			
			SIGNATURE OF THE ARCHITECT
DESCRIPTION OF PROPOSAL AND PROPERTY			
PROPOSED LAYOUT ON LAND BEARING (OLD) S.NO.237/2411,12,13, 241/1,2,3A,3B,3C,5,9,242/14, (NEW) S.NO.186/24,11,12,13, 34/1,2,3A,3B,5,9, 33/14, AT VILLAGE- NAVGHAR TAL. & DIST.- THANE. UNDER ACCOMODATION RESERVATION POLICY (SITE NO.328-HIGH SCHOOL & PLAY GROUND , SITE NO.229- PRIMARY SCHOOL & PLAY GROUND)			
NAME OF LAND - OWNER		OWNERS / SIGNATURE	
SHRI RASESH B. KANAKIA (Promotor)			
M/s PERIWINKLE CONSTRUCTIONS PVT. LTD.			
DRAWING NO.	SCALE	DATE	CHECKED BY
04	AS SHOWN	16/10/2023	BASAVARAJ.G ROHIT
DRAWN BY		REVISION NO.	
CONSULTING CIVIL ENGINEER		00	
TEJ'S CONSULTANTS		BASAVARAJ S. GADEKAR B.E.(CIVIL)	
1002-NAKSHATRA TOWER, BEHIND BALAJI HOSPITAL, GOLDEN NEST CIRCLE, MIKA BHAYANDAR ROAD, MIKA ROAD (EAST), MUMBAI - 400071. TEL : 9820199711			

