

TOWER A

TOWER B

TOWER C

TOWER BV

TOWER BV

TOWER BV

TOWER BV

TOWER BV

TOWER BV

TOWER BV

TOWER BV

TOWER BV

TOWER BV

TOWER BV

BUILT-UP AREA SUMMARY (COMM. & RESI) table with columns for Tower, Floor, Built-up Area, Stalled Area, etc.

METER ROOM / TENEMENT NO table with columns for Tower, Meter Room, Proposed Meter Room, etc.


TOWER (A+B+C+D+E+F) table with columns for COMM., RESI., EXCESS FITNESS CENTER COUNTED IN FSI, etc.

FITNESS AREA STATEMENT table with columns for Total Resi Area, Fitness Center Permissible, etc.

FITNESS CENTER LOCATION table with columns for Location, Area, HT, etc.

PROPOSED PARKING table with columns for Floor, Big Cars, Small Cars, Total Parking, etc.

Commercial (SHOP) table with columns for Total floor area, 1 car parking for every 40 sqm, etc.

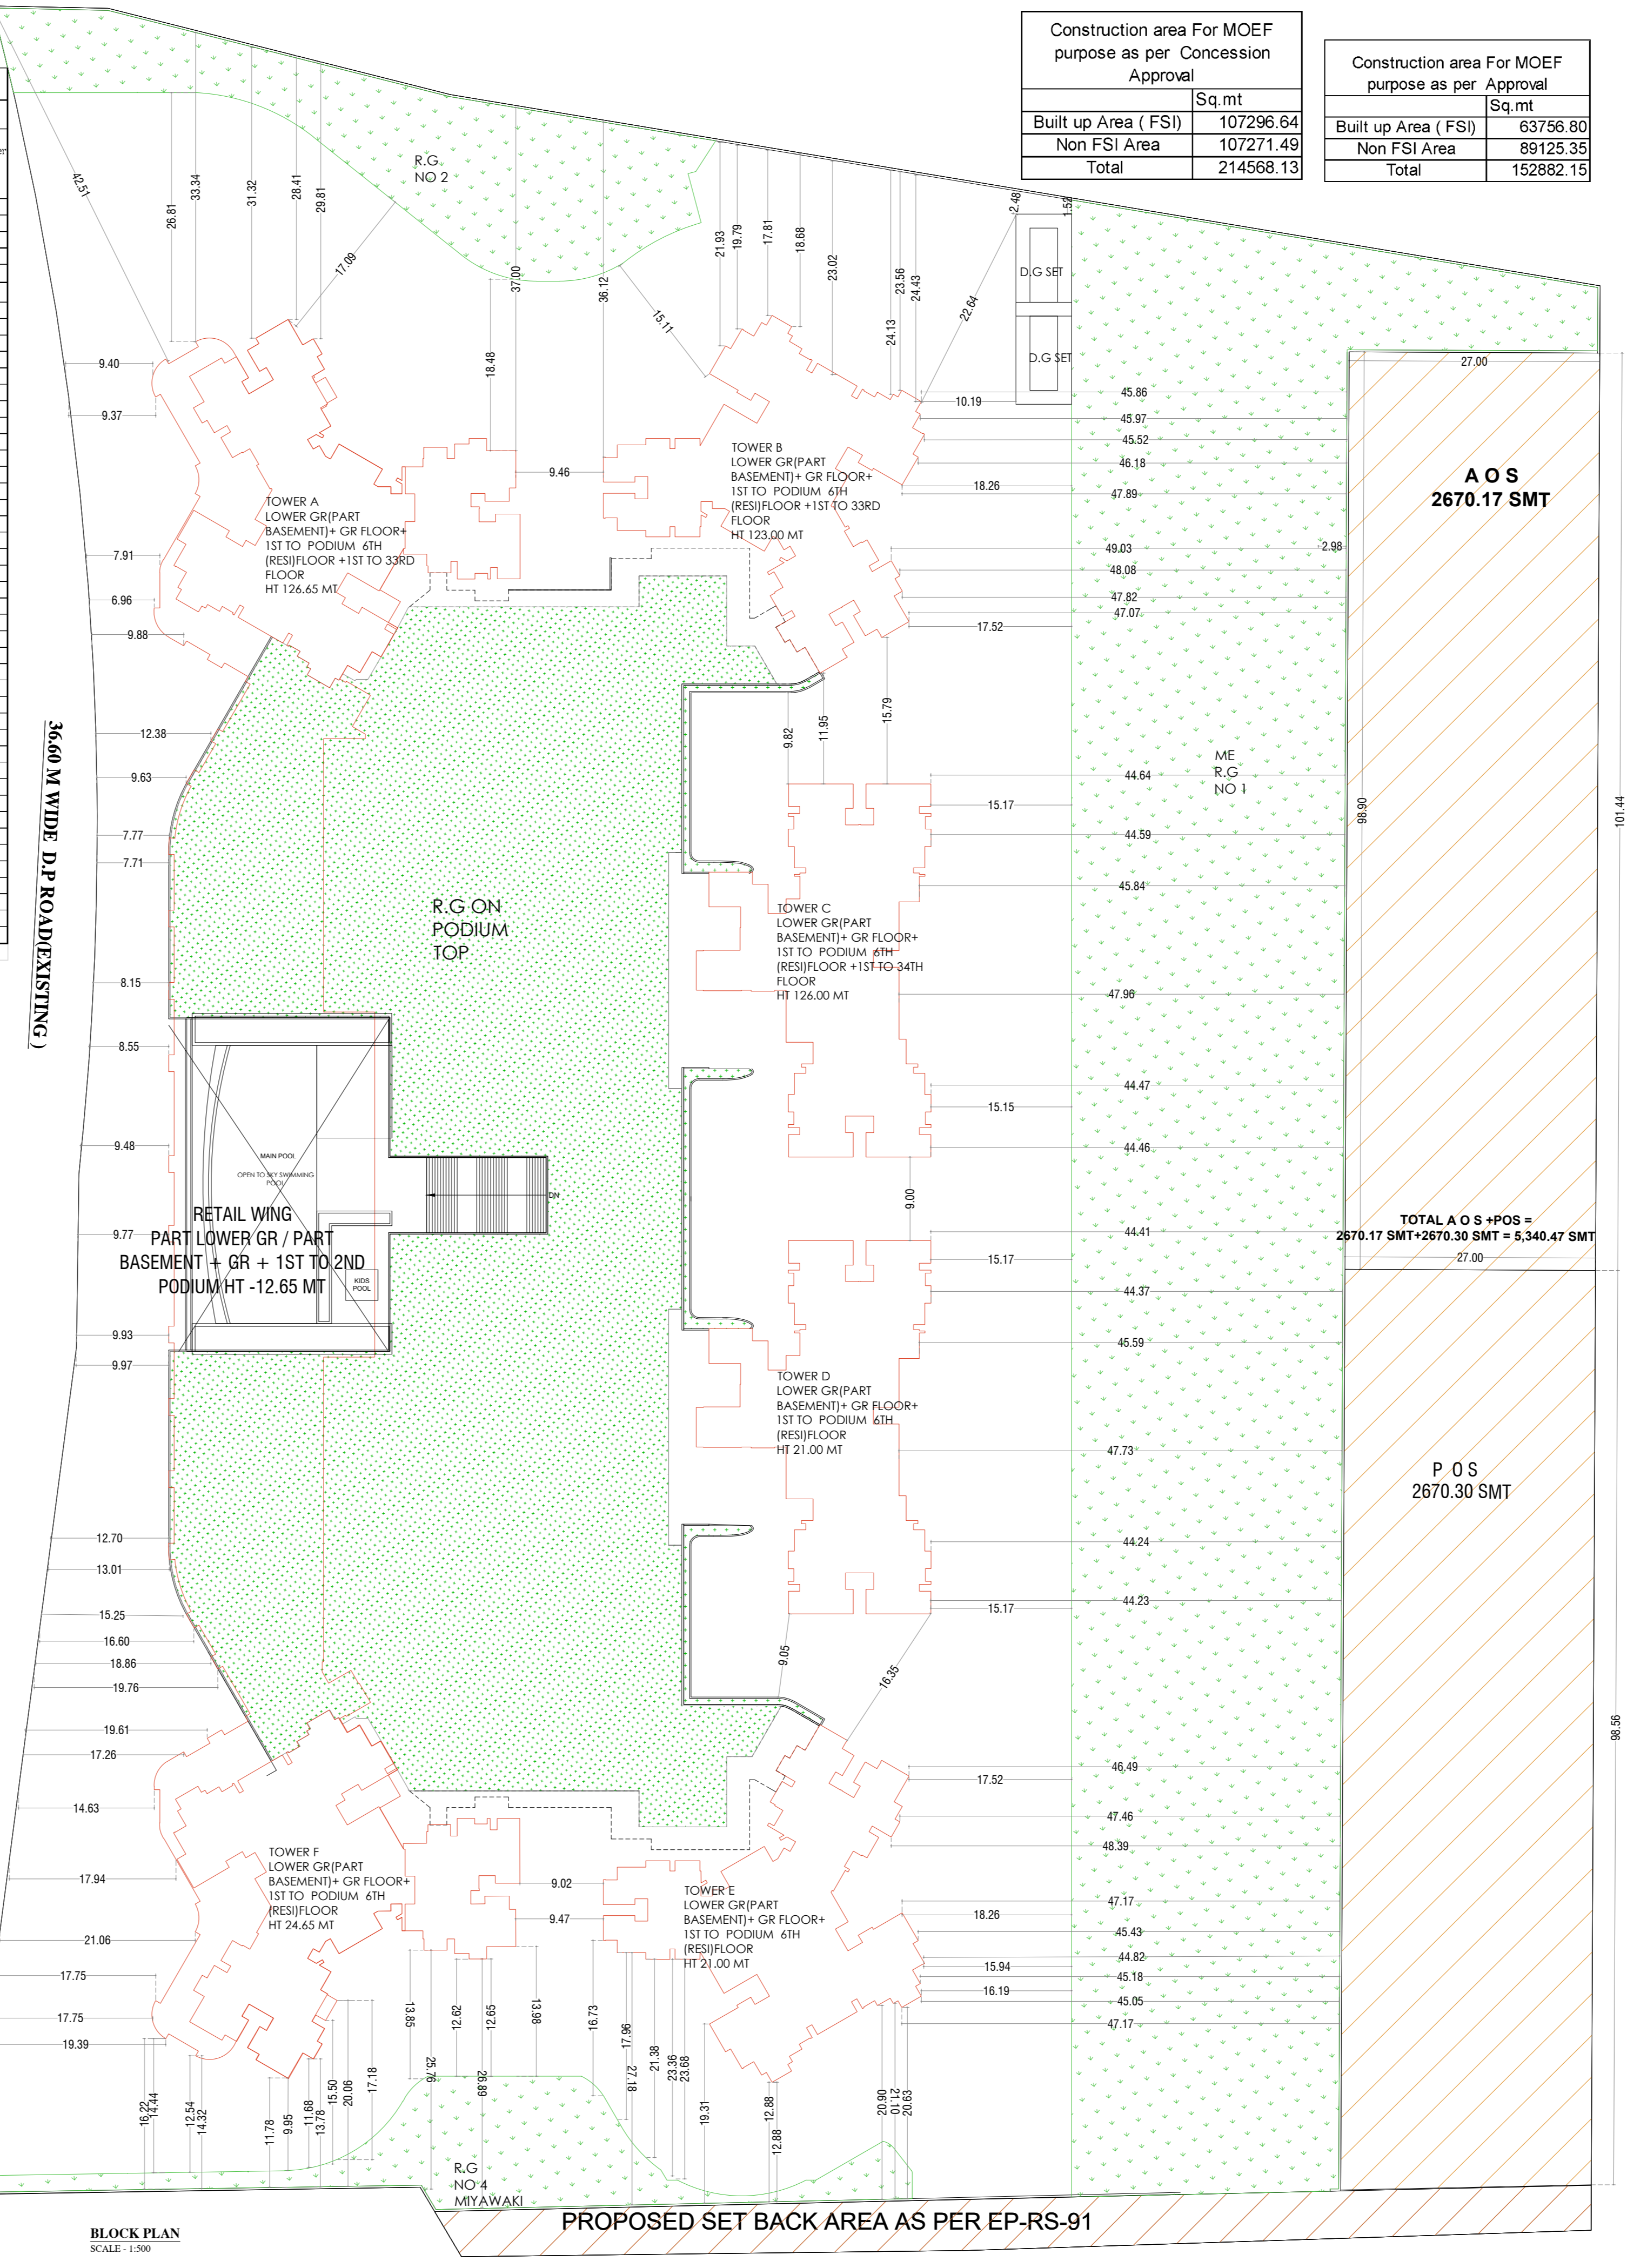

BLOCK PLAN SCALE: 1:1000

Construction area For MOEF purpose as per Concession Approval table with columns for Built-up Area (FSI), Non FSI Area, etc.

PROFORMA - A (As per DCPR 2034) table with columns for S.No., Particulars, Sq.mtr., etc.

Amenity Open Space Requirement as per DCPR 14(B) table with columns for Particulars, Sq. m., etc.

COMMERCIAL BUA STATEMENT table with columns for Basic FSI Consumed for Resi., Total Basic FSI, etc.

IT TO R FLAT REQUIREMENT (CARPET AREA UPTO 50 SQ M) table with columns for Zonal Basic FSI, Req'd BUA for - 50 sqm carpet area, etc.

BUA SUMMARY table with columns for Tower, BUA (SQ. M.), etc.

PROFORMA - B

CONTENTS OF SHEET

BLOCK PLAN - B (AS PER DCPR 2034)

STAMP AND SIGNATURE OF OFFICER

PLAN FOR APPROVAL

STAMP OF DATE OF RECEIPT OF PLAN

STAMP OF DATE OF RECEIPT OF PLAN

PLOT AREA CALCULATION				
1	12.49	3.35	0.5	20.92
2	48.99	4.43	0.5	108.51
3	48.99	6.93	0.5	169.75
4	53.76	9.78	0.5	262.89
5	53.76	9.43	0.5	253.48
6	58.76	10.79	0.5	317.01
7	58.76	11.74	0.5	344.92
8	60.71	8.25	0.5	250.43
9	60.71	8.78	0.5	266.52
10	65.14	9.41	0.5	306.48
11	65.14	10.11	0.5	329.28
12	69.15	9.13	0.5	315.67
13	69.15	9.78	0.5	338.14
14	72.69	8.05	0.5	292.58
15	72.69	8.54	0.5	310.39
16	75.42	6.23	0.5	234.93
17	75.42	6.52	0.5	245.87
18	80.58	8.89	0.5	358.18
19	80.58	9.47	0.5	381.55
20	99.16	22	0.5	1,090.76
21	99.16	26.78	0.5	1,327.75
22	102.04	9.7	0.5	494.89
23	102.41	10.32	0.5	528.44
24	114.04	16.78	0.5	956.80
25	114.04	18.33	0.5	1,045.18
26	151.16	39.77	0.5	3,005.82
27	151.16	52.29	0.5	3,952.08
28	175.29	34.74	0.5	3,044.79
29	49.01	37.89	0.5	928.49
30	175.29	25.62	0.5	2,245.46
31	126.27	7.25	0.5	457.73
32	261.57	100.21	0.5	13,105.96
<b>TOTAL</b>	<b>PLOT AREA</b>			<b>37,291.65</b>

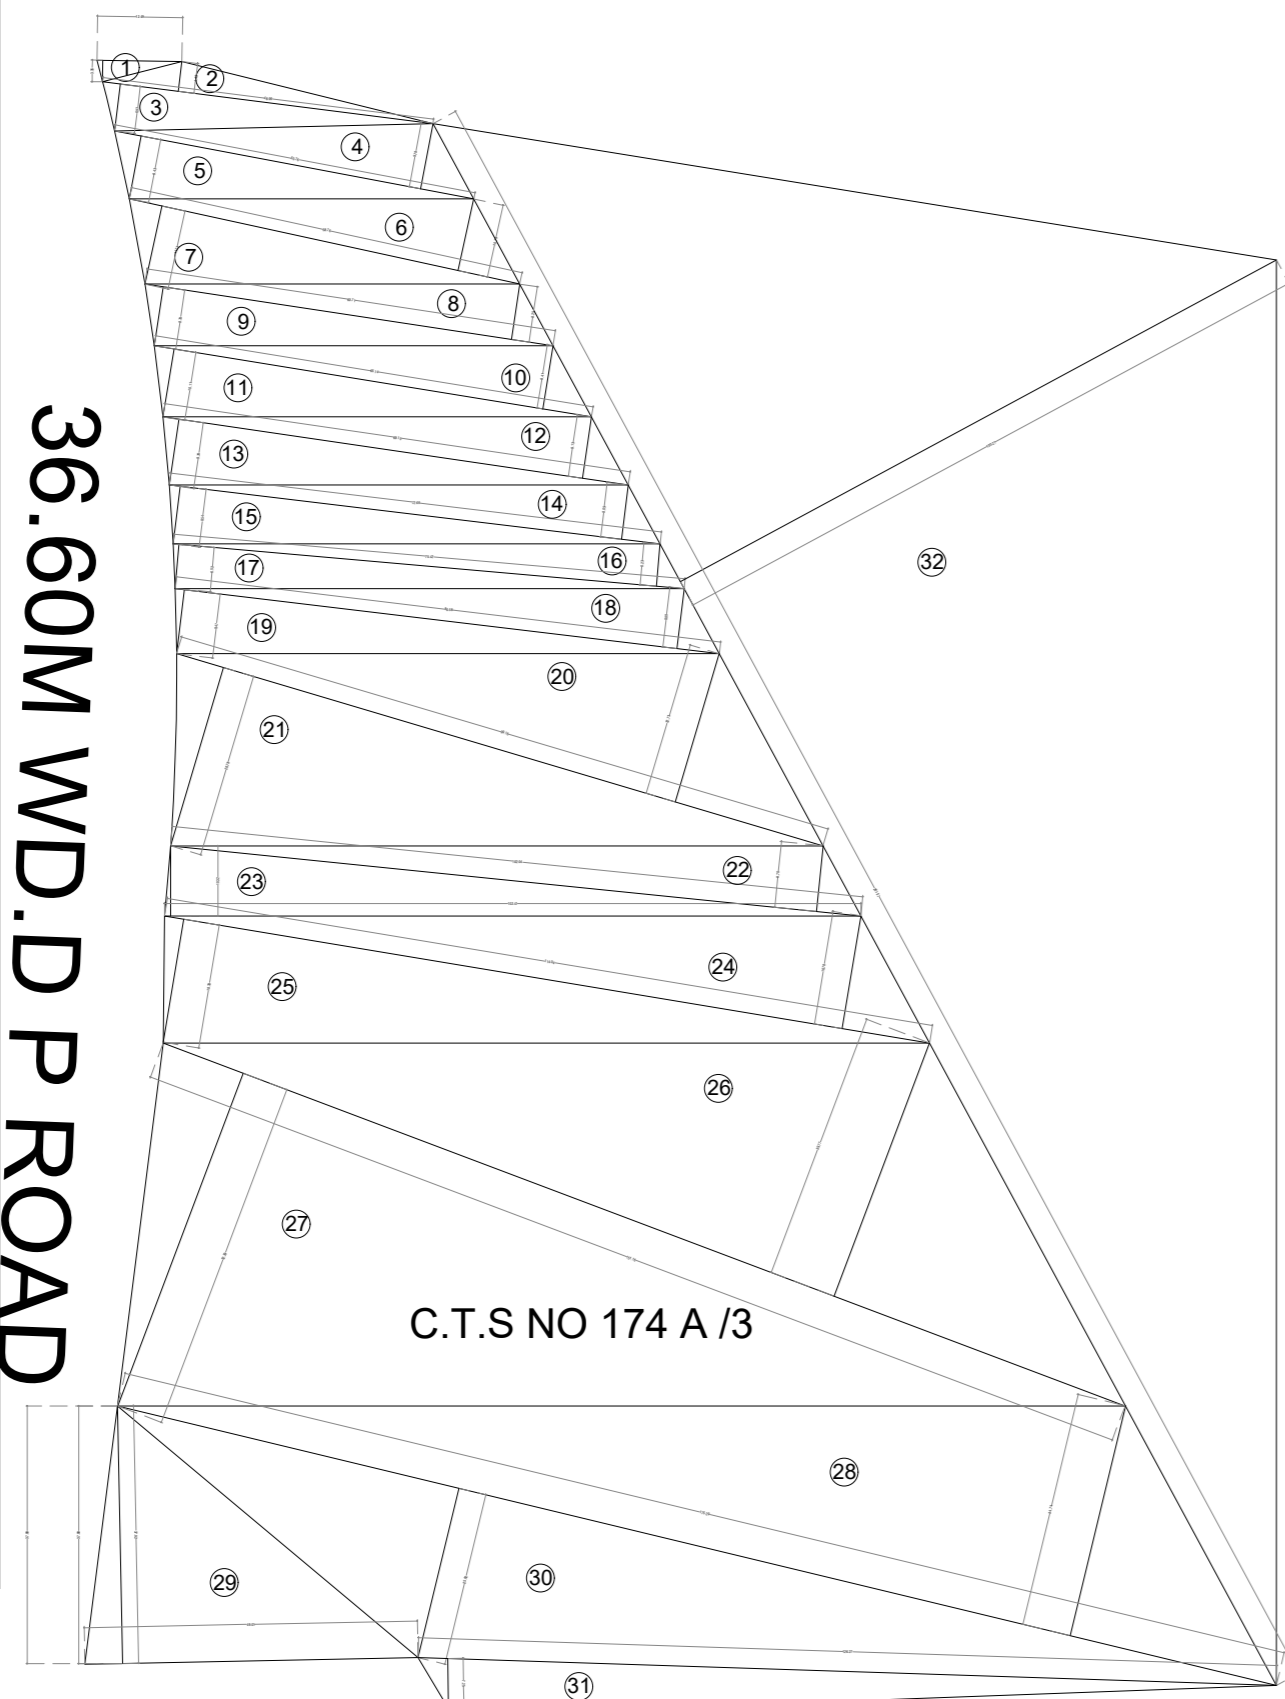

**PLOT AREA DIAGRAM (M R PLAN)**  
SCALE: 1:500

A.O.S AREA										
1	27.00	X	48.82	X	0.50	X	2	=	1318.29	SQ.MT
2	27.00	X	50.07	X	0.50	X	2	=	1351.89	SQ.MT
<b>TOTAL</b>									<b>2670.17</b>	<b>SQ.MT</b>

P.O.S AREA										
1	27.00	X	48.89	X	0.50	X	1	=	659.95	SQ.MT
2	27.00	X	49.23	X	0.50	X	1	=	664.54	SQ.MT
3	27.00	X	49.67	X	0.50	X	1	=	670.61	SQ.MT
4	27.01	X	50.01	X	0.50	X	1	=	675.20	SQ.MT
<b>TOTAL</b>									<b>2670.30</b>	<b>SQ.MT</b>

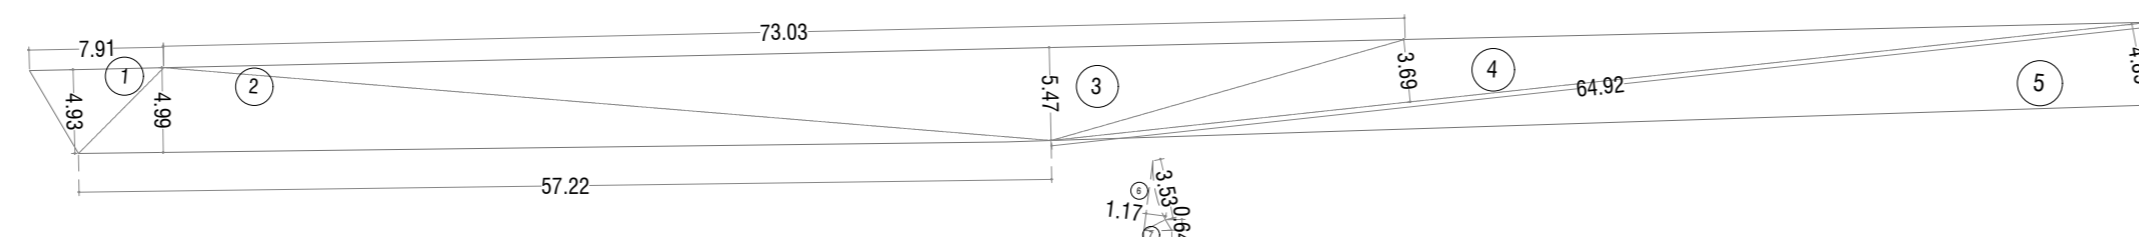

**SETBACK AREA DIAGRAM**  
SCALE = 1: 200

AREA CALCULATION FOR R.G.3 ON PODIUM										
ADDITION (X)										
1	5.39	X	4.10	X	0.50	X	1	=	11.05	SQ.MT
2	5.10	X	2.43	X	0.50	X	1	=	6.20	SQ.MT
3	4.85	X	8.32	X	1.00	X	1	=	40.35	SQ.MT
4	9.45	X	3.34	X	1.00	X	1	=	31.56	SQ.MT
5	39.54	X	19.66	X	0.50	X	1	=	388.68	SQ.MT
5a	39.54	X	19.61	X	0.50	X	1	=	387.69	SQ.MT
6	7.71	X	1.17	X	0.50	X	1	=	4.51	SQ.MT
*	7.82	X	0.13	X	0.50	X	1	=	0.51	SQ.MT
7	5.69	X	2.45	X	0.50	X	1	=	6.97	SQ.MT
8	4.47	X	2.43	X	0.50	X	1	=	5.43	SQ.MT
9	4.55	X	0.93	X	1.00	X	1	=	4.23	SQ.MT
*	1.51	X	0.73	X	0.50	X	1	=	0.55	SQ.MT
*	1.51	X	0.20	X	0.50	X	1	=	0.15	SQ.MT
*	3.16	X	0.78	X	0.50	X	1	=	1.23	SQ.MT
10	4.04	X	0.82	X	0.50	X	1	=	1.66	SQ.MT
*	1.28	X	0.42	X	0.50	X	1	=	0.27	SQ.MT
11	3.73	X	1.48	X	0.50	X	1	=	2.76	SQ.MT
*	3.73	X	1.06	X	0.50	X	1	=	1.98	SQ.MT
*	1.37	X	0.15	X	1.00	X	1	=	0.21	SQ.MT
12	1.48	X	1.20	X	1.00	X	1	=	1.78	SQ.MT
*	0.45	X	0.75	X	1.00	X	1	=	0.34	SQ.MT
13	7.14	X	3.08	X	0.50	X	1	=	11.00	SQ.MT
14	18.09	X	7.81	X	0.50	X	1	=	70.64	SQ.MT
15	14.80	X	10.23	X	1.00	X	1	=	151.40	SQ.MT
16	26.83	X	6.59	X	0.50	X	1	=	88.40	SQ.MT
*	7.69	X	0.51	X	0.67	X	1	=	2.63	SQ.MT
17	26.83	X	7.15	X	0.50	X	1	=	95.92	SQ.MT
18	23.70	X	17.91	X	1.00	X	1	=	424.47	SQ.MT
19	17.00	X	32.81	X	1.00	X	1	=	557.77	SQ.MT
20	12.99	X	25.43	X	1.00	X	1	=	330.34	SQ.MT
21	13.01	X	15.70	X	1.00	X	1	=	204.26	SQ.MT
22	1.44	X	23.80	X	1.00	X	1	=	34.27	SQ.MT
23	30.01	X	12.65	X	1.00	X	1	=	379.63	SQ.MT
24	53.71	X	20.88	X	1.00	X	1	=	1121.46	SQ.MT
25	22.63	X	7.13	X	0.50	X	1	=	80.68	SQ.MT
*	7.82	X	0.52	X	0.67	X	1	=	2.72	SQ.MT
26	22.63	X	6.46	X	0.50	X	1	=	73.09	SQ.MT
27	21.86	X	9.02	X	0.50	X	1	=	98.59	SQ.MT
28	21.86	X	6.27	X	0.50	X	1	=	68.53	SQ.MT
29	9.33	X	4.04	X	0.50	X	1	=	18.85	SQ.MT
*	5.28	X	0.75	X	1.00	X	1	=	3.96	SQ.MT
*	4.83	X	0.45	X	1.00	X	1	=	2.17	SQ.MT
*	3.35	X	0.45	X	1.00	X	1	=	1.51	SQ.MT
*	1.36	X	0.15	X	1.00	X	1	=	0.20	SQ.MT
30	4.47	X	18.67	X	1.00	X	1	=	83.45	SQ.MT
*	1.28	X	0.42	X	0.50	X	1	=	0.27	SQ.MT
*	1.28	X	0.33	X	0.50	X	1	=	0.21	SQ.MT
*	2.34	X	1.16	X	0.50	X	1	=	1.36	SQ.MT
*	2.34	X	0.57	X	0.50	X	1	=	0.67	SQ.MT
*	2.03	X	0.58	X	0.50	X	1	=	0.59	SQ.MT
*	2.03	X	0.82	X	0.50	X	1	=	0.83	SQ.MT
31	9.01	X	3.87	X	0.50	X	1	=	17.43	SQ.MT
32	29.35	X	17.32	X	1.00	X	1	=	508.34	SQ.MT
33	24.75	X	9.17	X	1.00	X	1	=	226.96	SQ.MT
34	9.45	X	13.05	X	1.00	X	1	=	123.32	SQ.MT
35	8.01	X	4.01	X	0.50	X	1	=	16.07	SQ.MT
36	8.01	X	1.85	X	0.50	X	1	=	7.41	SQ.MT
<b>TOTAL</b>									<b>5707.50</b>	<b>SQ.MT</b>

R.G. AREA STATEMENT		
REQUIRED RG [NET PLOT AREA X 25% (31308.99X25%)]	REQUIRED	PROPOSED
=	7827.25	
ON GROUND 60%	=	4696.35
ON MOTHER EARTH	=	6977.78
ON GROUND	=	0.00
R.G ON PODIUM	=	3130.90
REQUIRED TOTAL RG	=	7827.25
		13541.68

PROPOSED R.G. AREA		
RG 1 MOTHER EARTH	=	6460.38
LOS ON GROUND - R.G NO 2	=	856.4
LOS ON GROUND - R.G NO4 MIYAWAKI	=	517.4
LOS ON PODIUM TOP - RG 3	=	5707.5
PROPOSED R.G. AREA	=	13541.68

**LINE DIA OF R.G 2**  
SCALE - 1:200

R.G.2 AREA CALCULATION										
ADDITION (X)										
1	13.50	X	8.35	X	0.50	X	1	=	56.33	SQ.MT
2	19.62	X	8.86	X	0.50	X	1	=	86.85	SQ.MT
3	18.84	X	6.29	X	0.50	X	1	=	59.24	SQ.MT
4	27.44	X	4.39	X	0.50	X	1	=	60.15	SQ.MT
5	54.25	X	2.03	X	0.50	X	1	=	55.86	SQ.MT
6	54.25	X	3.65	X	0.50	X	1	=	99.01	SQ.MT
7	20.34	X	9.91	X	0.50	X	1	=	100.78	SQ.MT
8	28.37	X	11.33	X	0.50	X	1	=	169.69	SQ.MT
9	17.53	X	7.47	X	0.50	X	1	=	65.41	SQ.MT
9	7.19	X	0.51	X	0.67	X	1	=	2.43	SQ.MT
10	9.60	X	0.51	X	0.50	X	1	=	2.42	SQ.MT
11	17.53	X	2.44	X	0.50	X	1	=	21.14	SQ.MT
12	8.59	X	0.73	X	0.67	X	1	=	4.17	SQ.MT
13	8.60	X	2.79	X	0.50	X	1	=	11.98	SQ.MT
14	10.19	X	2.76	X	0.50	X	1	=	14.83	SQ.MT
15	10.91	X	6.00	X	0.50	X	1	=	32.72	SQ.MT
16	6.57	X	2.64	X	0.50	X	1	=	8.65	SQ.MT
17	13.07	X	3.04	X	0.50	X	1	=	19.83	SQ.MT
18	4.63	X	1.77	X	0.50	X	1	=	4.88	SQ.MT
*	4.63	X	0.50	X	0.50	X	1	=	1.16	SQ.MT
<b>TOTAL</b>									<b>866.31</b>	<b>SQ.MT</b>
<b>DEDUCTION (Y)</b>										
a	13.62	X	1.07	X	0.67	X	1	=	9.76	SQ.MT
<b>TOTAL</b>										
<b>TOTAL R.G. AREA</b>									<b>856.54</b>	<b>SQ.MT</b>

**LINE DIA OF R.G 4 FOR MIYAWAKI**  
SCALE - 1:200

AREA CALCULATION OF R.G.4 FOR MIYAWAKI										
ADDITION (X)										
1	19.17	X	1.72	X	0.50	X	1	=	16.49	SQ.MT
*	1.95	X	0.08	X	0.50	X	1	=	0.08	SQ.MT
2	33.42	X	1.78	X	0.50	X	1	=	29.74	SQ.MT
3	29.04	X	1.78	X	0.50	X	1	=	25.85	SQ.MT
4	15.10	X	8.93	X	0.50	X	1	=	67.42	SQ.MT
5	12.16	X	4.22	X	0.50	X	1	=	25.66	SQ.MT
6	1.05	X	5.56	X	0.50	X	1	=	2.92	SQ.MT
6	0.27	X	3.48	X	0.67	X	1	=	0.63	SQ.MT
7	22.45	X	2.96	X	0.50	X	1	=	33.23	SQ.MT
8	18.72	X	7.14	X	0.50	X	1	=	66.83	SQ.MT
9	21.89	X	4.38	X	0.50	X	1	=	47.94	SQ.MT
10	5.72	X	1.07	X	0.67	X	1	=	4.10	SQ.MT
11	22.45	X	3.39	X	0.50	X	1	=	38.04	SQ.MT
12	40.04	X	7.35	X	0.50	X	1</			



CONTENTS OF SHEET	
NO	DESCRIPTION
1	FOUNDATION PLAN
2	GROUND FLOOR PLAN
3	UPPER GROUND FLOOR PLAN
4	SECTION SS
5	SECTION OQ
6	SECTION PQ
7	SECTION QR
8	SECTION RS
9	SECTION ST
10	SECTION TU
11	SECTION UV
12	SECTION VW
13	SECTION WX
14	SECTION XY
15	SECTION YZ
16	SECTION ZA
17	SECTION AB
18	SECTION BC
19	SECTION CD
20	SECTION DE
21	SECTION EF
22	SECTION FG
23	SECTION GH
24	SECTION HI
25	SECTION IJ
26	SECTION JK
27	SECTION KL
28	SECTION LM
29	SECTION MN
30	SECTION NO
31	SECTION OP
32	SECTION PQ
33	SECTION QR
34	SECTION RS
35	SECTION ST
36	SECTION TU
37	SECTION UV
38	SECTION VW
39	SECTION WX
40	SECTION XY
41	SECTION YZ
42	SECTION ZA
43	SECTION AB
44	SECTION BC
45	SECTION CD
46	SECTION DE
47	SECTION EF
48	SECTION FG
49	SECTION GH
50	SECTION HI
51	SECTION IJ
52	SECTION JK
53	SECTION KL
54	SECTION LM
55	SECTION MN
56	SECTION NO
57	SECTION OP
58	SECTION PQ
59	SECTION QR
60	SECTION RS
61	SECTION ST
62	SECTION TU
63	SECTION UV
64	SECTION VW
65	SECTION WX
66	SECTION XY
67	SECTION YZ
68	SECTION ZA
69	SECTION AB
70	SECTION BC
71	SECTION CD
72	SECTION DE
73	SECTION EF
74	SECTION FG
75	SECTION GH
76	SECTION HI
77	SECTION IJ
78	SECTION JK
79	SECTION KL
80	SECTION LM
81	SECTION MN
82	SECTION NO
83	SECTION OP
84	SECTION PQ
85	SECTION QR
86	SECTION RS
87	SECTION ST
88	SECTION TU
89	SECTION UV
90	SECTION VW
91	SECTION WX
92	SECTION XY
93	SECTION YZ
94	SECTION ZA
95	SECTION AB
96	SECTION BC
97	SECTION CD
98	SECTION DE
99	SECTION EF
100	SECTION FG
101	SECTION GH
102	SECTION HI
103	SECTION IJ
104	SECTION JK
105	SECTION KL
106	SECTION LM
107	SECTION MN
108	SECTION NO
109	SECTION OP
110	SECTION PQ
111	SECTION QR
112	SECTION RS
113	SECTION ST
114	SECTION TU
115	SECTION UV
116	SECTION VW
117	SECTION WX
118	SECTION XY
119	SECTION YZ
120	SECTION ZA
121	SECTION AB
122	SECTION BC
123	SECTION CD
124	SECTION DE
125	SECTION EF
126	SECTION FG
127	SECTION GH
128	SECTION HI
129	SECTION IJ
130	SECTION JK
131	SECTION KL
132	SECTION LM
133	SECTION MN
134	SECTION NO
135	SECTION OP
136	SECTION PQ
137	SECTION QR
138	SECTION RS
139	SECTION ST
140	SECTION TU
141	SECTION UV
142	SECTION VW
143	SECTION WX
144	SECTION XY
145	SECTION YZ
146	SECTION ZA
147	SECTION AB
148	SECTION BC
149	SECTION CD
150	SECTION DE
151	SECTION EF
152	SECTION FG
153	SECTION GH
154	SECTION HI
155	SECTION IJ
156	SECTION JK
157	SECTION KL
158	SECTION LM
159	SECTION MN
160	SECTION NO
161	SECTION OP
162	SECTION PQ
163	SECTION QR
164	SECTION RS
165	SECTION ST
166	SECTION TU
167	SECTION UV
168	SECTION VW
169	SECTION WX
170	SECTION XY
171	SECTION YZ
172	SECTION ZA
173	SECTION AB
174	SECTION BC
175	SECTION CD
176	SECTION DE
177	SECTION EF
178	SECTION FG
179	SECTION GH
180	SECTION HI
181	SECTION IJ
182	SECTION JK
183	SECTION KL
184	SECTION LM
185	SECTION MN
186	SECTION NO
187	SECTION OP
188	SECTION PQ
189	SECTION QR
190	SECTION RS
191	SECTION ST
192	SECTION TU
193	SECTION UV
194	SECTION VW
195	SECTION WX
196	SECTION XY
197	SECTION YZ
198	SECTION ZA
199	SECTION AB
200	SECTION BC
201	SECTION CD
202	SECTION DE
203	SECTION EF
204	SECTION FG
205	SECTION GH
206	SECTION HI
207	SECTION IJ
208	SECTION JK
209	SECTION KL
210	SECTION LM
211	SECTION MN
212	SECTION NO
213	SECTION OP
214	SECTION PQ
215	SECTION QR
216	SECTION RS
217	SECTION ST
218	SECTION TU
219	SECTION UV
220	SECTION VW
221	SECTION WX
222	SECTION XY
223	SECTION YZ
224	SECTION ZA
225	SECTION AB
226	SECTION BC
227	SECTION CD
228	SECTION DE
229	SECTION EF
230	SECTION FG
231	SECTION GH
232	SECTION HI
233	SECTION IJ
234	SECTION JK
235	SECTION KL
236	SECTION LM
237	SECTION MN
238	SECTION NO
239	SECTION OP
240	SECTION PQ
241	SECTION QR
242	SECTION RS
243	SECTION ST
244	SECTION TU
245	SECTION UV
246	SECTION VW
247	SECTION WX
248	SECTION XY
249	SECTION YZ
250	SECTION ZA
251	SECTION AB
252	SECTION BC
253	SECTION CD
254	SECTION DE
255	SECTION EF
256	SECTION FG
257	SECTION GH
258	SECTION HI
259	SECTION IJ
260	SECTION JK
261	SECTION KL
262	SECTION LM
263	SECTION MN
264	SECTION NO
265	SECTION OP
266	SECTION PQ
267	SECTION QR
268	SECTION RS
269	SECTION ST
270	SECTION TU
271	SECTION UV
272	SECTION VW
273	SECTION WX
274	SECTION XY
275	SECTION YZ
276	SECTION ZA
277	SECTION AB
278	SECTION BC
279	SECTION CD
280	SECTION DE
281	SECTION EF
282	SECTION FG
283	SECTION GH
284	SECTION HI
285	SECTION IJ
286	SECTION JK
287	SECTION KL
288	SECTION LM
289	SECTION MN
290	SECTION NO
291	SECTION OP
292	SECTION PQ
293	SECTION QR
294	SECTION RS
295	SECTION ST
296	SECTION TU
297	SECTION UV
298	SECTION VW
299	SECTION WX
300	SECTION XY
301	SECTION YZ
302	SECTION ZA
303	SECTION AB
304	SECTION BC
305	SECTION CD
306	SECTION DE
307	SECTION EF
308	SECTION FG
309	SECTION GH
310	SECTION HI
311	SECTION IJ
312	SECTION JK
313	SECTION KL
314	SECTION LM
315	SECTION MN
316	SECTION NO
317	SECTION OP
318	SECTION PQ
319	SECTION QR
320	SECTION RS
321	SECTION ST
322	SECTION TU
323	SECTION UV
324	SECTION VW
325	SECTION WX
326	SECTION XY
327	SECTION YZ
328	SECTION ZA
329	SECTION AB
330	SECTION BC
331	SECTION CD
332	SECTION DE
333	SECTION EF
334	SECTION FG
335	SECTION GH
336	SECTION HI
337	SECTION IJ
338	SECTION JK
339	SECTION KL
340	SECTION LM
341	SECTION MN
342	SECTION NO
343	SECTION OP
344	SECTION PQ
345	SECTION QR
346	SECTION RS
347	SECTION ST
348	SECTION TU
349	SECTION UV
350	SECTION VW
351	SECTION WX
352	SECTION XY
353	SECTION YZ
354	SECTION ZA
355	SECTION AB
356	SECTION BC
357	SECTION CD
358	SECTION DE
359	SECTION EF
360	SECTION FG
361	SECTION GH
362	SECTION HI
363	SECTION IJ
364	SECTION JK
365	SECTION KL
366	SECTION LM
367	SECTION MN
368	SECTION NO
369	SECTION OP
370	SECTION PQ
371	SECTION QR
372	SECTION RS
373	SECTION ST
374	SECTION TU
375	SECTION UV
376	SECTION VW
377	SECTION WX
378	SECTION XY
379	SECTION YZ
380	SECTION ZA
381	SECTION AB
382	SECTION BC
383	SECTION CD
384	SECTION DE
385	SECTION EF
386	SECTION FG
387	SECTION GH
388	SECTION HI
389	SECTION IJ
390	SECTION JK
391	SECTION KL
392	SECTION LM
393	SECTION MN
394	SECTION NO
395	SECTION OP
396	SECTION PQ
397	SECTION QR
398	SECTION RS
399	SECTION ST
400	SECTION TU
401	SECTION UV
402	SECTION VW
403	SECTION WX
404	SECTION XY
405	SECTION YZ
406	SECTION ZA
407	SECTION AB
408	SECTION BC
409	SECTION CD
410	SECTION DE
411	SECTION EF
412	SECTION FG
413	SECTION GH
414	SECTION HI
415	SECTION IJ
416	SECTION JK
417	SECTION KL
418	SECTION LM
419	SECTION MN
420	SECTION NO
421	SECTION OP
422	SECTION PQ
423	SECTION QR
424	SECTION RS
425	SECTION ST
426	SECTION TU
427	SECTION UV
428	SECTION VW
429	SECTION WX
430	SECTION XY
431	SECTION YZ
432	SECTION ZA
433	SECTION AB
434	SECTION BC
435	SECTION CD
436	SECTION DE
437	SECTION EF
438	SECTION FG
439	SECTION GH
440	SECTION HI
441	SECTION IJ
442	SECTION JK
443	SECTION KL
444	SECTION LM
445	SECTION MN
446	SECTION NO
447	SECTION OP
448	SECTION PQ
449	SECTION QR
450	SECTION RS
451	SECTION ST
452	SECTION TU
453	SECTION UV
454	SECTION VW
455	SECTION WX
456	SECTION XY
457	SECTION YZ
458	SECTION ZA
459	SECTION AB
460	SECTION BC
461	SECTION CD
462	SECTION DE
463	SECTION EF
464	SECTION FG
465	SECTION GH
466	SECTION HI
467	SECTION IJ
468	SECTION JK
469	SECTION KL
470	SECTION LM
471	SECTION MN
472	SECTION NO
473	SECTION OP
474	SECTION PQ
475	SECTION QR
476	SECTION RS
477	SECTION ST
478	SECTION TU
479	SECTION UV
480	SECTION VW
481	SECTION WX
482	SECTION XY
483	SECTION YZ
484	SECTION ZA
485	SECTION AB
486	SECTION BC
487	SECTION CD
488	SECTION DE
489	SECTION EF
490	SECTION FG
491	SECTION GH
492	SECTION HI
493	SECTION IJ
494	SECTION JK
495	SECTION KL
496	SECTION LM
497	SECTION MN
498	SECTION NO
499	SECTION OP
500	SECTION PQ
501	SECTION QR
502	SECTION RS
503	SECTION ST
504	SECTION TU
505	SECTION UV
506	SECTION VW
507	SECTION WX
508	SECTION XY
509	SECTION YZ
510	SECTION ZA
511	SECTION AB
512	SECTION BC
513	SECTION CD
514	













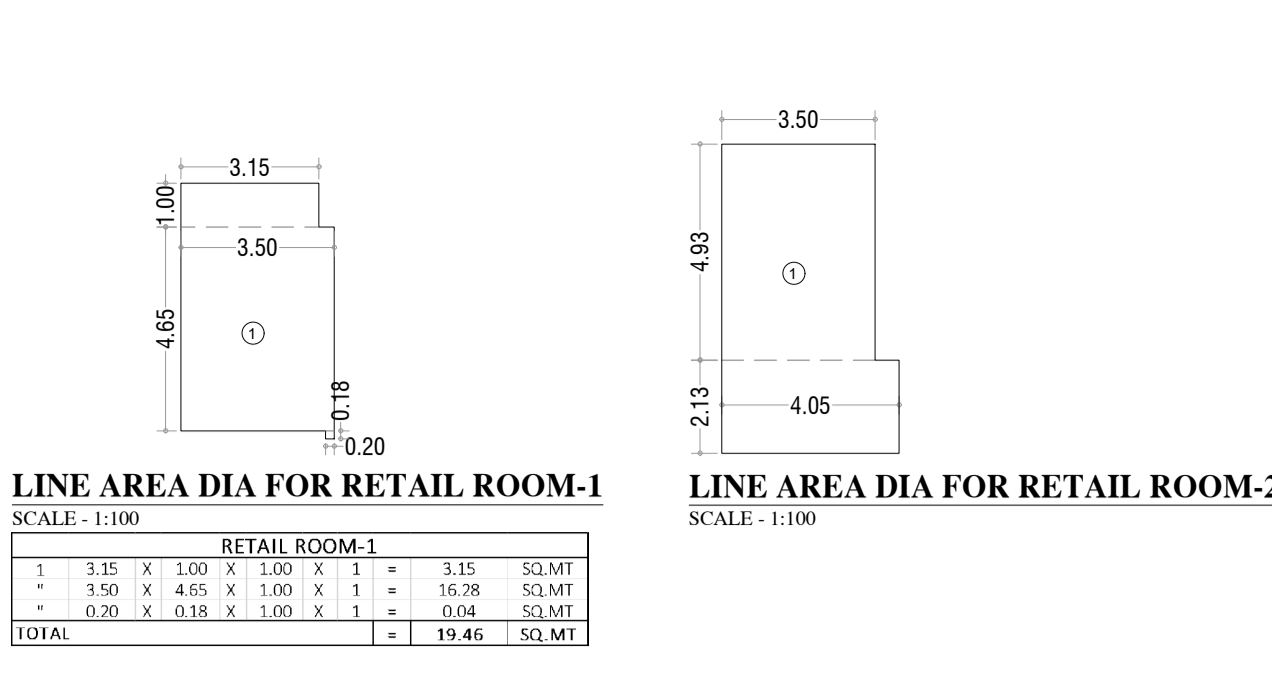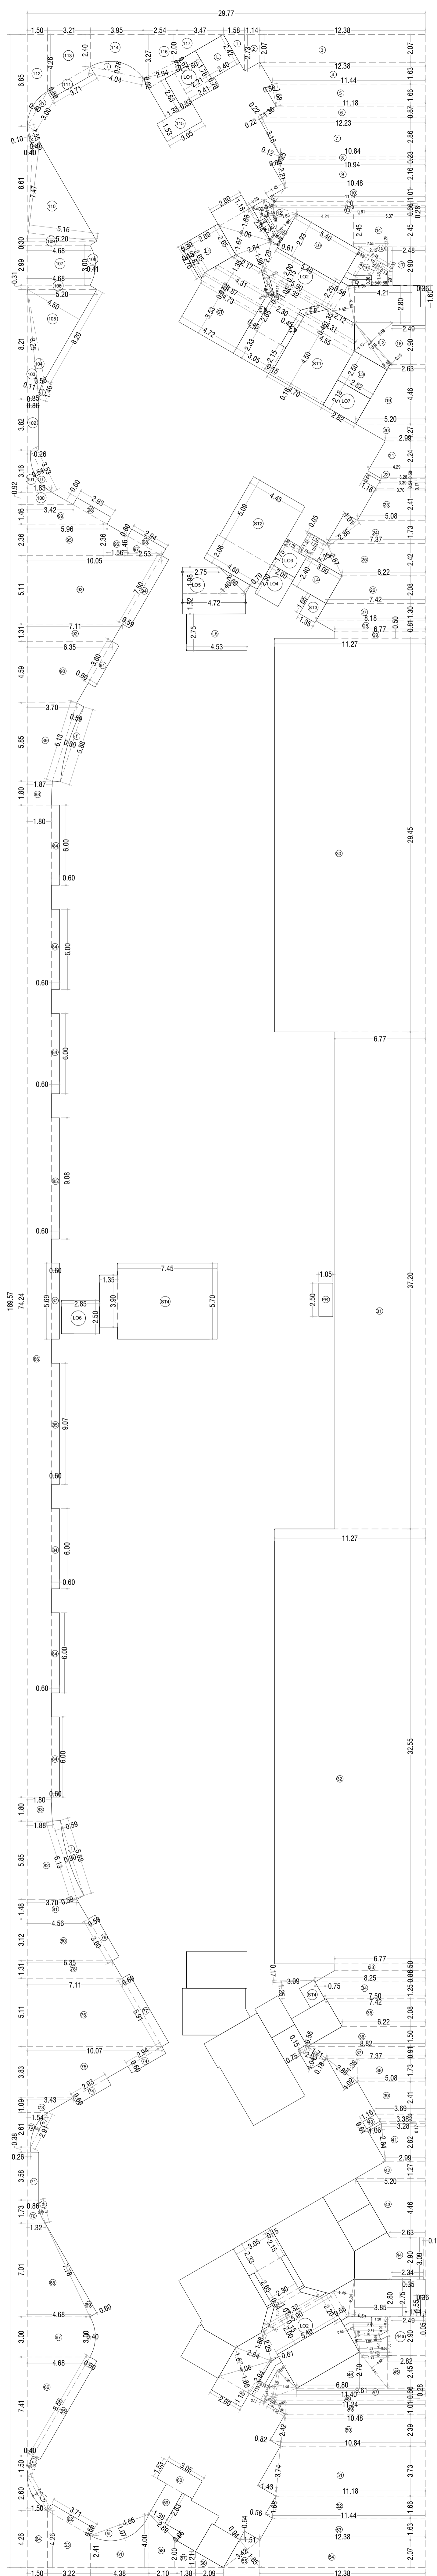


RETAIL ROOM	AREA (SQ.M)
1.15 X 1.00 X 1.00 X 1.00	1.35
1.50 X 1.00 X 1.00 X 1.00	1.50
2.00 X 1.00 X 1.00 X 1.00	2.00
3.00 X 1.00 X 1.00 X 1.00	3.00
4.00 X 1.00 X 1.00 X 1.00	4.00
200.00 X 1.00 X 1.00 X 1.00	200.00

BUILT UP AREA CALCULATION OF PART LOWER GROUND FLOOR / PART BASEMENT FLOOR (RETAIL)	
<b>ADDITION (X)</b>	
1. 100.57 X 1.00 X 1.00 X 1.00	100.57
2. 4.66 X 1.07 X 0.67 X 1.00	3.14
3. 1.00 X 0.40 X 0.67 X 1.00	0.80
4. 1.55 X 0.10 X 0.67 X 2.00	0.21
5. 1.79 X 0.15 X 0.67 X 2.00	0.37
6. 2.91 X 0.37 X 0.67 X 1.00	0.72
7. 1.80 X 0.30 X 0.67 X 1.00	0.37
8. 3.33 X 0.54 X 0.67 X 1.00	1.20
9. 1.60 X 0.30 X 0.67 X 1.00	0.60
10. 1.44 X 0.70 X 0.67 X 1.00	0.68
11. 1.46 X 0.91 X 0.67 X 1.00	0.72
<b>TOTAL</b>	<b>566.29</b>
<b>STANDARD DEDUCTIONS (Y)</b>	
1. 1.14 X 1.00 X 1.00 X 1.00	1.14
2. 1.14 X 1.00 X 1.00 X 1.00	1.14
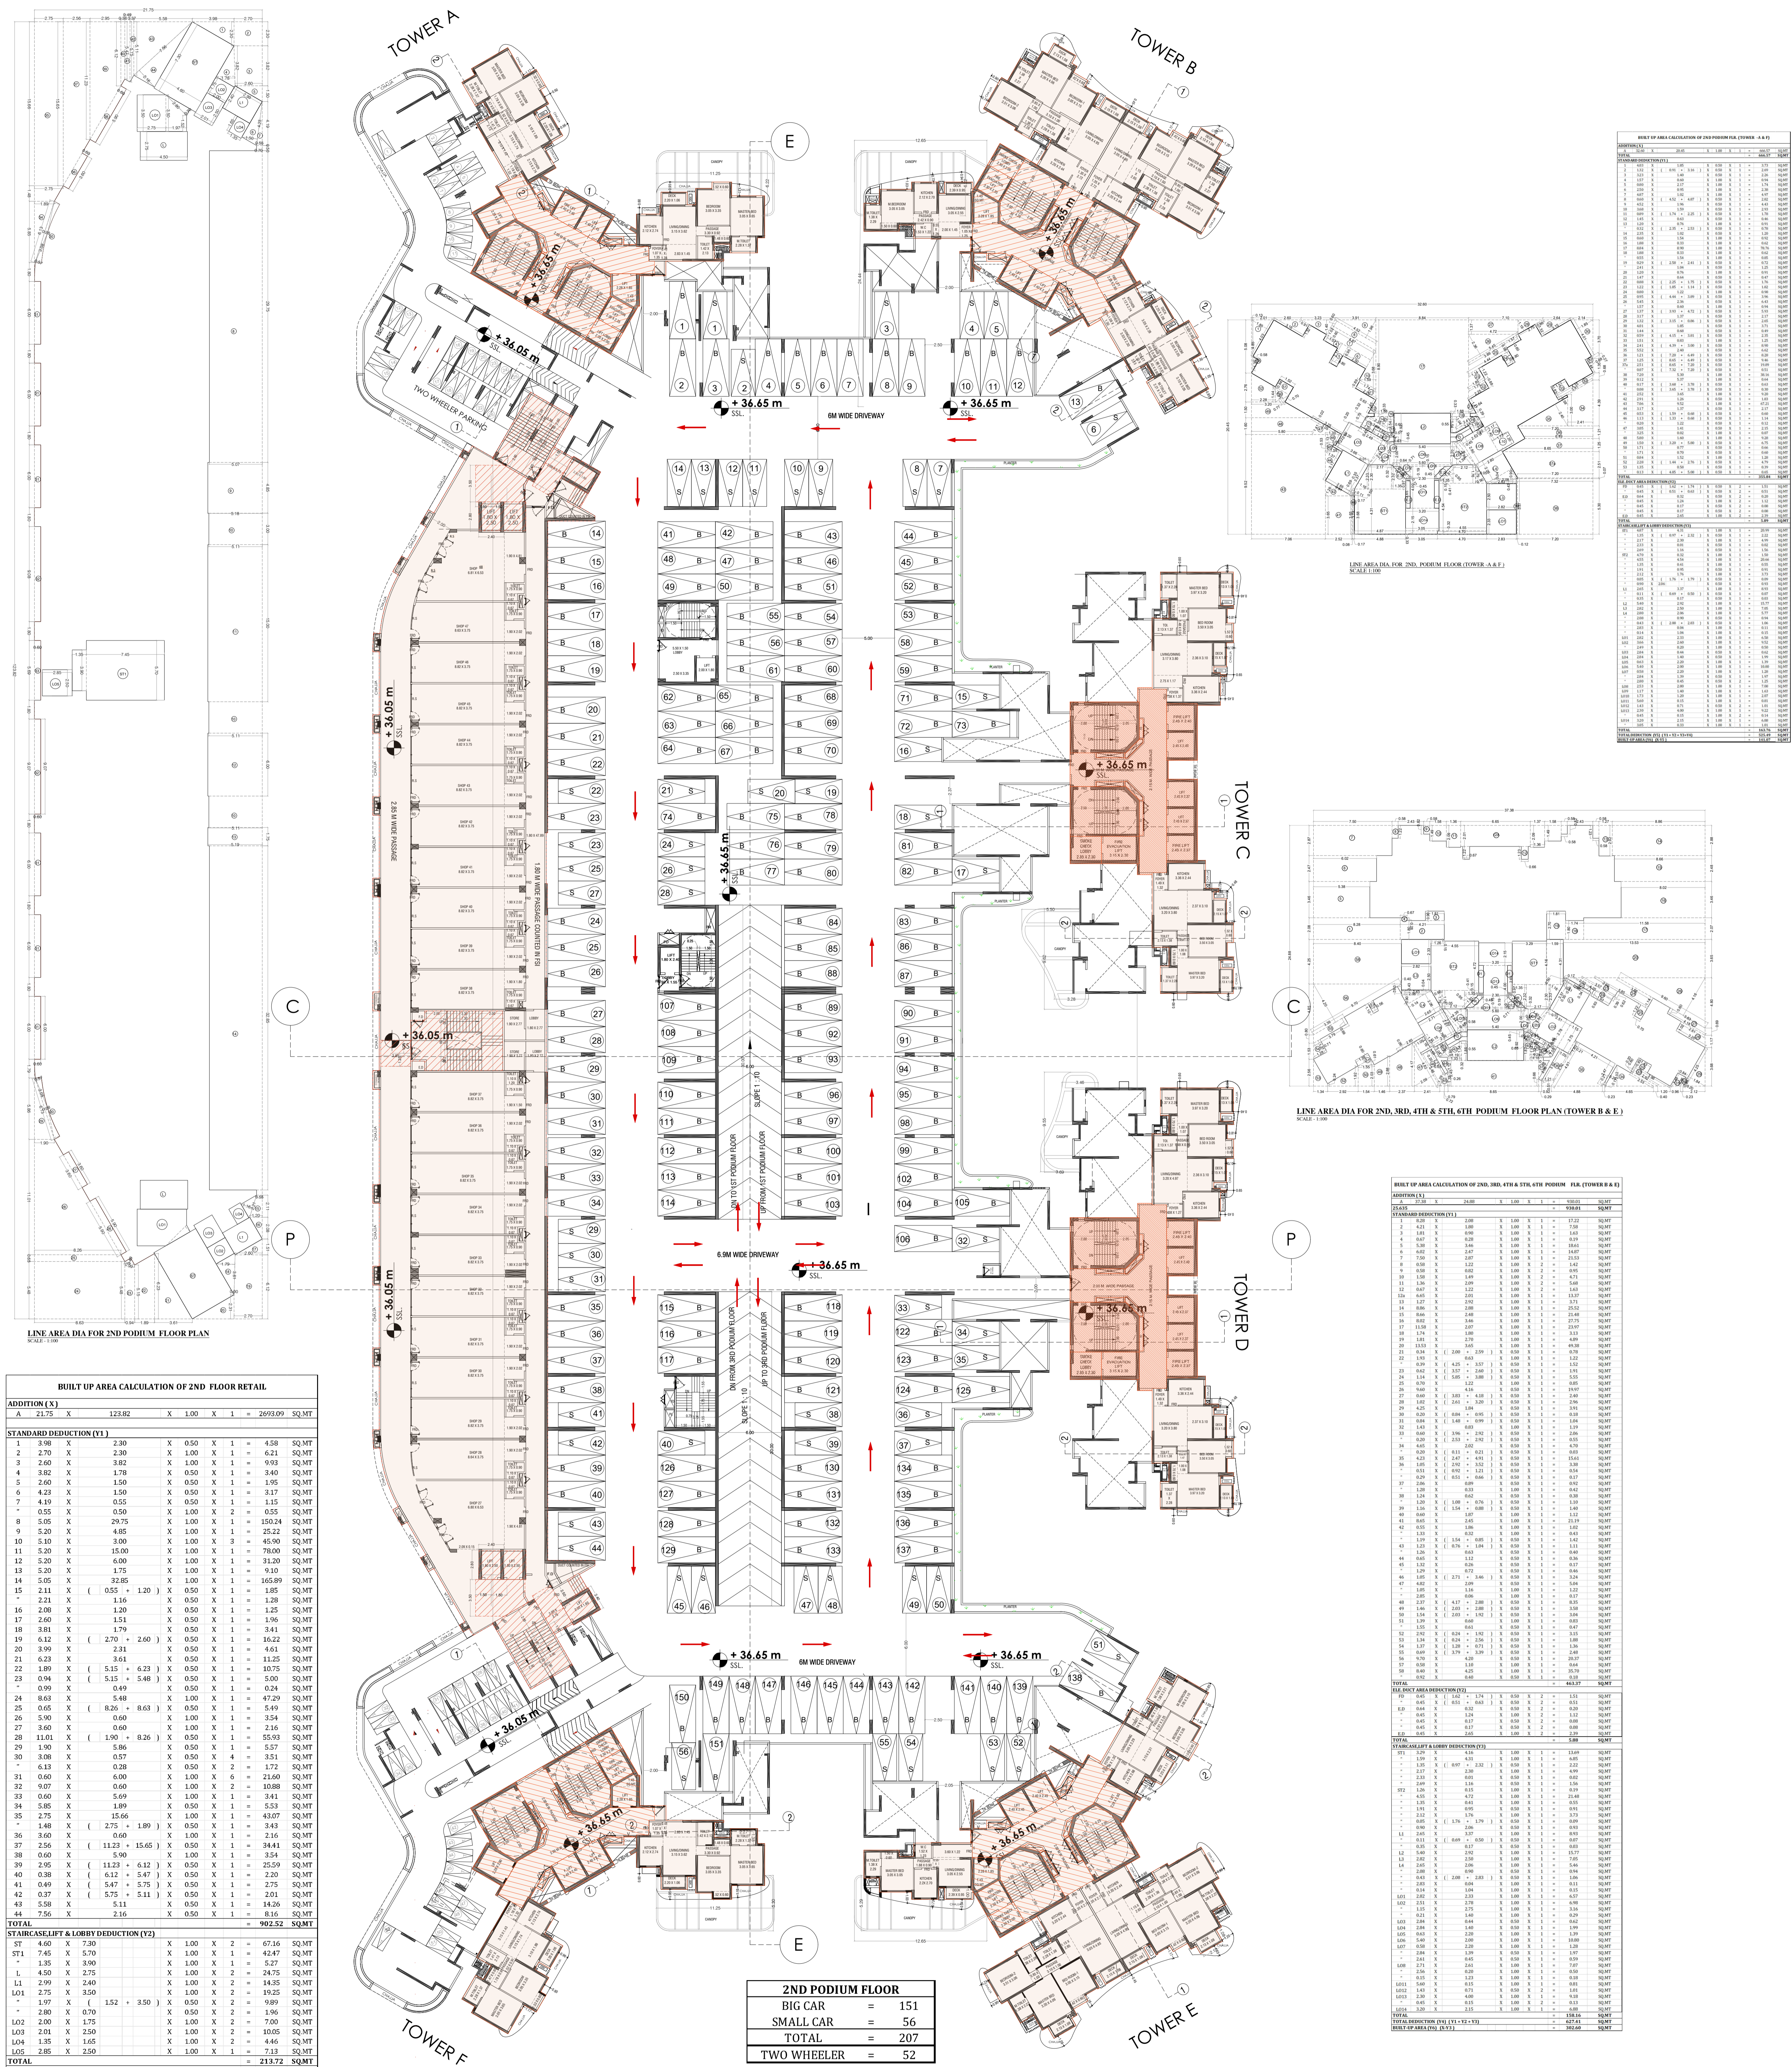

**BUILT UP AREA CALCULATION OF 2ND PODIUM FLOOR (TOWER A & B)**

ADDITION (X)	NO.	AREA	UNIT	TOTAL
1	1.30	1.30	SQ.MT	1.30
2	2.30	2.30	SQ.MT	2.30
3	3.30	3.30	SQ.MT	3.30
226	226.30	226.30	SQ.MT	226.30







CONTENTS OF SHEET

4TH PODIUM FLOOR PLAN

STAMP AND DATE OF PLAN


PLAN FOR APPROVAL

S.E.B.P/P/3

A.E.B.P/R/5

E.E.G.P/R-1\*

STAMP OF DATE OF RECEIPT OF PLAN

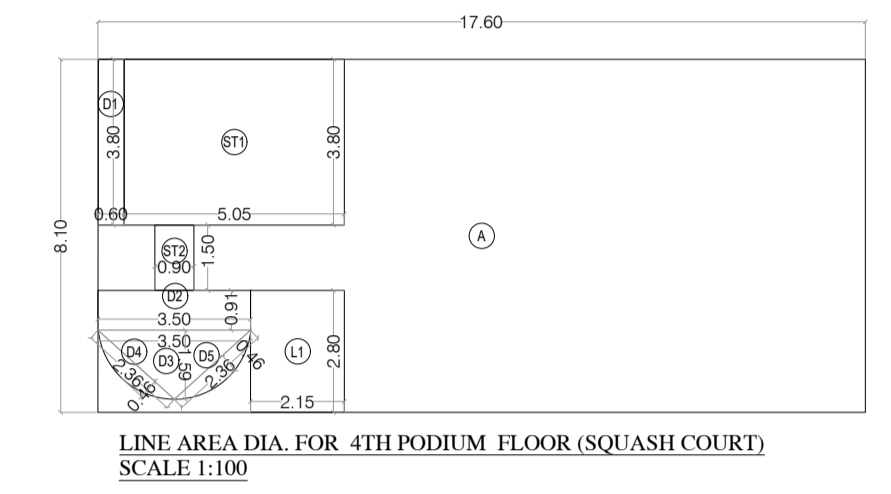

**BUILT UP AREA CALCULATION OF 4TH PODIUM FLR. (SQUASH COURT)**

ADDITION (X)				
A	17.60	X	8.10	X 1.00 X 1 = 142.56 SQMT
<b>TOTAL</b>				<b>142.56 SQMT</b>
ELE. DUCT AREA DEDUCTION (Y2)				
D1	0.60	X	3.80	X 1.00 X 1 = 2.29 SQMT
D2	3.50	X	0.91	X 1.00 X 1 = 3.19 SQMT
D3	3.50	X	1.59	X 0.50 X 1 = 2.79 SQMT
D4	2.36	X	0.46	X 0.67 X 1 = 0.73 SQMT
D5	2.36	X	0.46	X 0.67 X 1 = 0.73 SQMT
<b>TOTAL</b>				<b>9.74 SQMT</b>
STAIRCASE/LIFT & LOBBY DEDUCTION (Y3)				
ST1	5.05	X	3.80	X 1.00 X 1 = 19.19 SQMT
ST2	0.90	X	1.50	X 1.00 X 1 = 1.35 SQMT
L1	2.15	X	2.80	X 1.00 X 1 = 6.02 SQMT
<b>TOTAL</b>				<b>26.56 SQMT</b>
<b>TOTAL DEDUCTION (Y3) (Y1 + Y2 + Y3 + Y4)</b>				<b>36.30 SQMT</b>
<b>BUILT-UP AREA (Y6) (X-Y3)</b>				<b>106.26 SQMT</b>

**4TH PODIUM FLOOR**

BIG PARKING	=	127
SMALL PARKING	=	119
<b>TOTAL</b>	=	<b>246</b>

4th PODIUM FLOOR PLAN  
SCALE - 1:100

**DESCRIPTION OF PROPOSAL & PROPERTY**

Proposed development of plot bearing C.T.S no. 174, a/3 of village Akurli situated at Akurli road, Kandivai ( east), Mumbai - 400101.

NORTH	JOB NO.	DRG. NO.	DRAWN BY

SCALE	DATE	CHECKED BY
1:100		

**REVISIONS**

NO.	DESCRIPTION
R-0	

**NAME & ADDRESS OF RCC CONSULTANT**

**NAME & ADDRESS OF DESIGN ARCHITECT**

Architect Hafeez Contractor  
29 Bank Street, Bombay 23.  
Tel: 022 22661920

NAME OF THE OWNER	SIGNATURE
M/s Mahindra Lifespace Developers Ltd. Mahindra Towers, Dr. C.M. Shroade Marg, worli, Mumbai - 400 018 India.	

NAME AND ADDRESS OF LICENSED SURVEYOR (L.S.)	SIGNATURE
SACCADE CONSULTANTS B-106, Natraj Building, Mulund Goregaon Link Road Mulund (w), Mumbai - 400 080	