



SEAL OF APPROVAL

APPROVED SUBJECT TO THE CONDITION MENTIONED IN the office letter

No. CIDCOBP/1665/FP/M/2019

Scrutiny Date 22-09-2020

**APPROVED SUBJECT TO THE CONDITION MENTIONED IN This Office Letter**



No. 9

Document certified by PATIL MITHILESH JANARDAN


Name: PATIL MITHILESH JANARDAN  
 Designation: Sr. Planner  
 Organization: CIDCO OF MAHARASHTRA LTD.  
 Date: 12-Jan-2021 10: 41:09

Sr.Planner/Asso.Planner(BP)  
 CIDCO of Maharashtra Ltd.  
 Raigad Bhavan, 4th Floor.  
 Plot No.4, Sector-11.  
 CBD-Belapur, Navi Mumbai.


BUILDING: A (1)

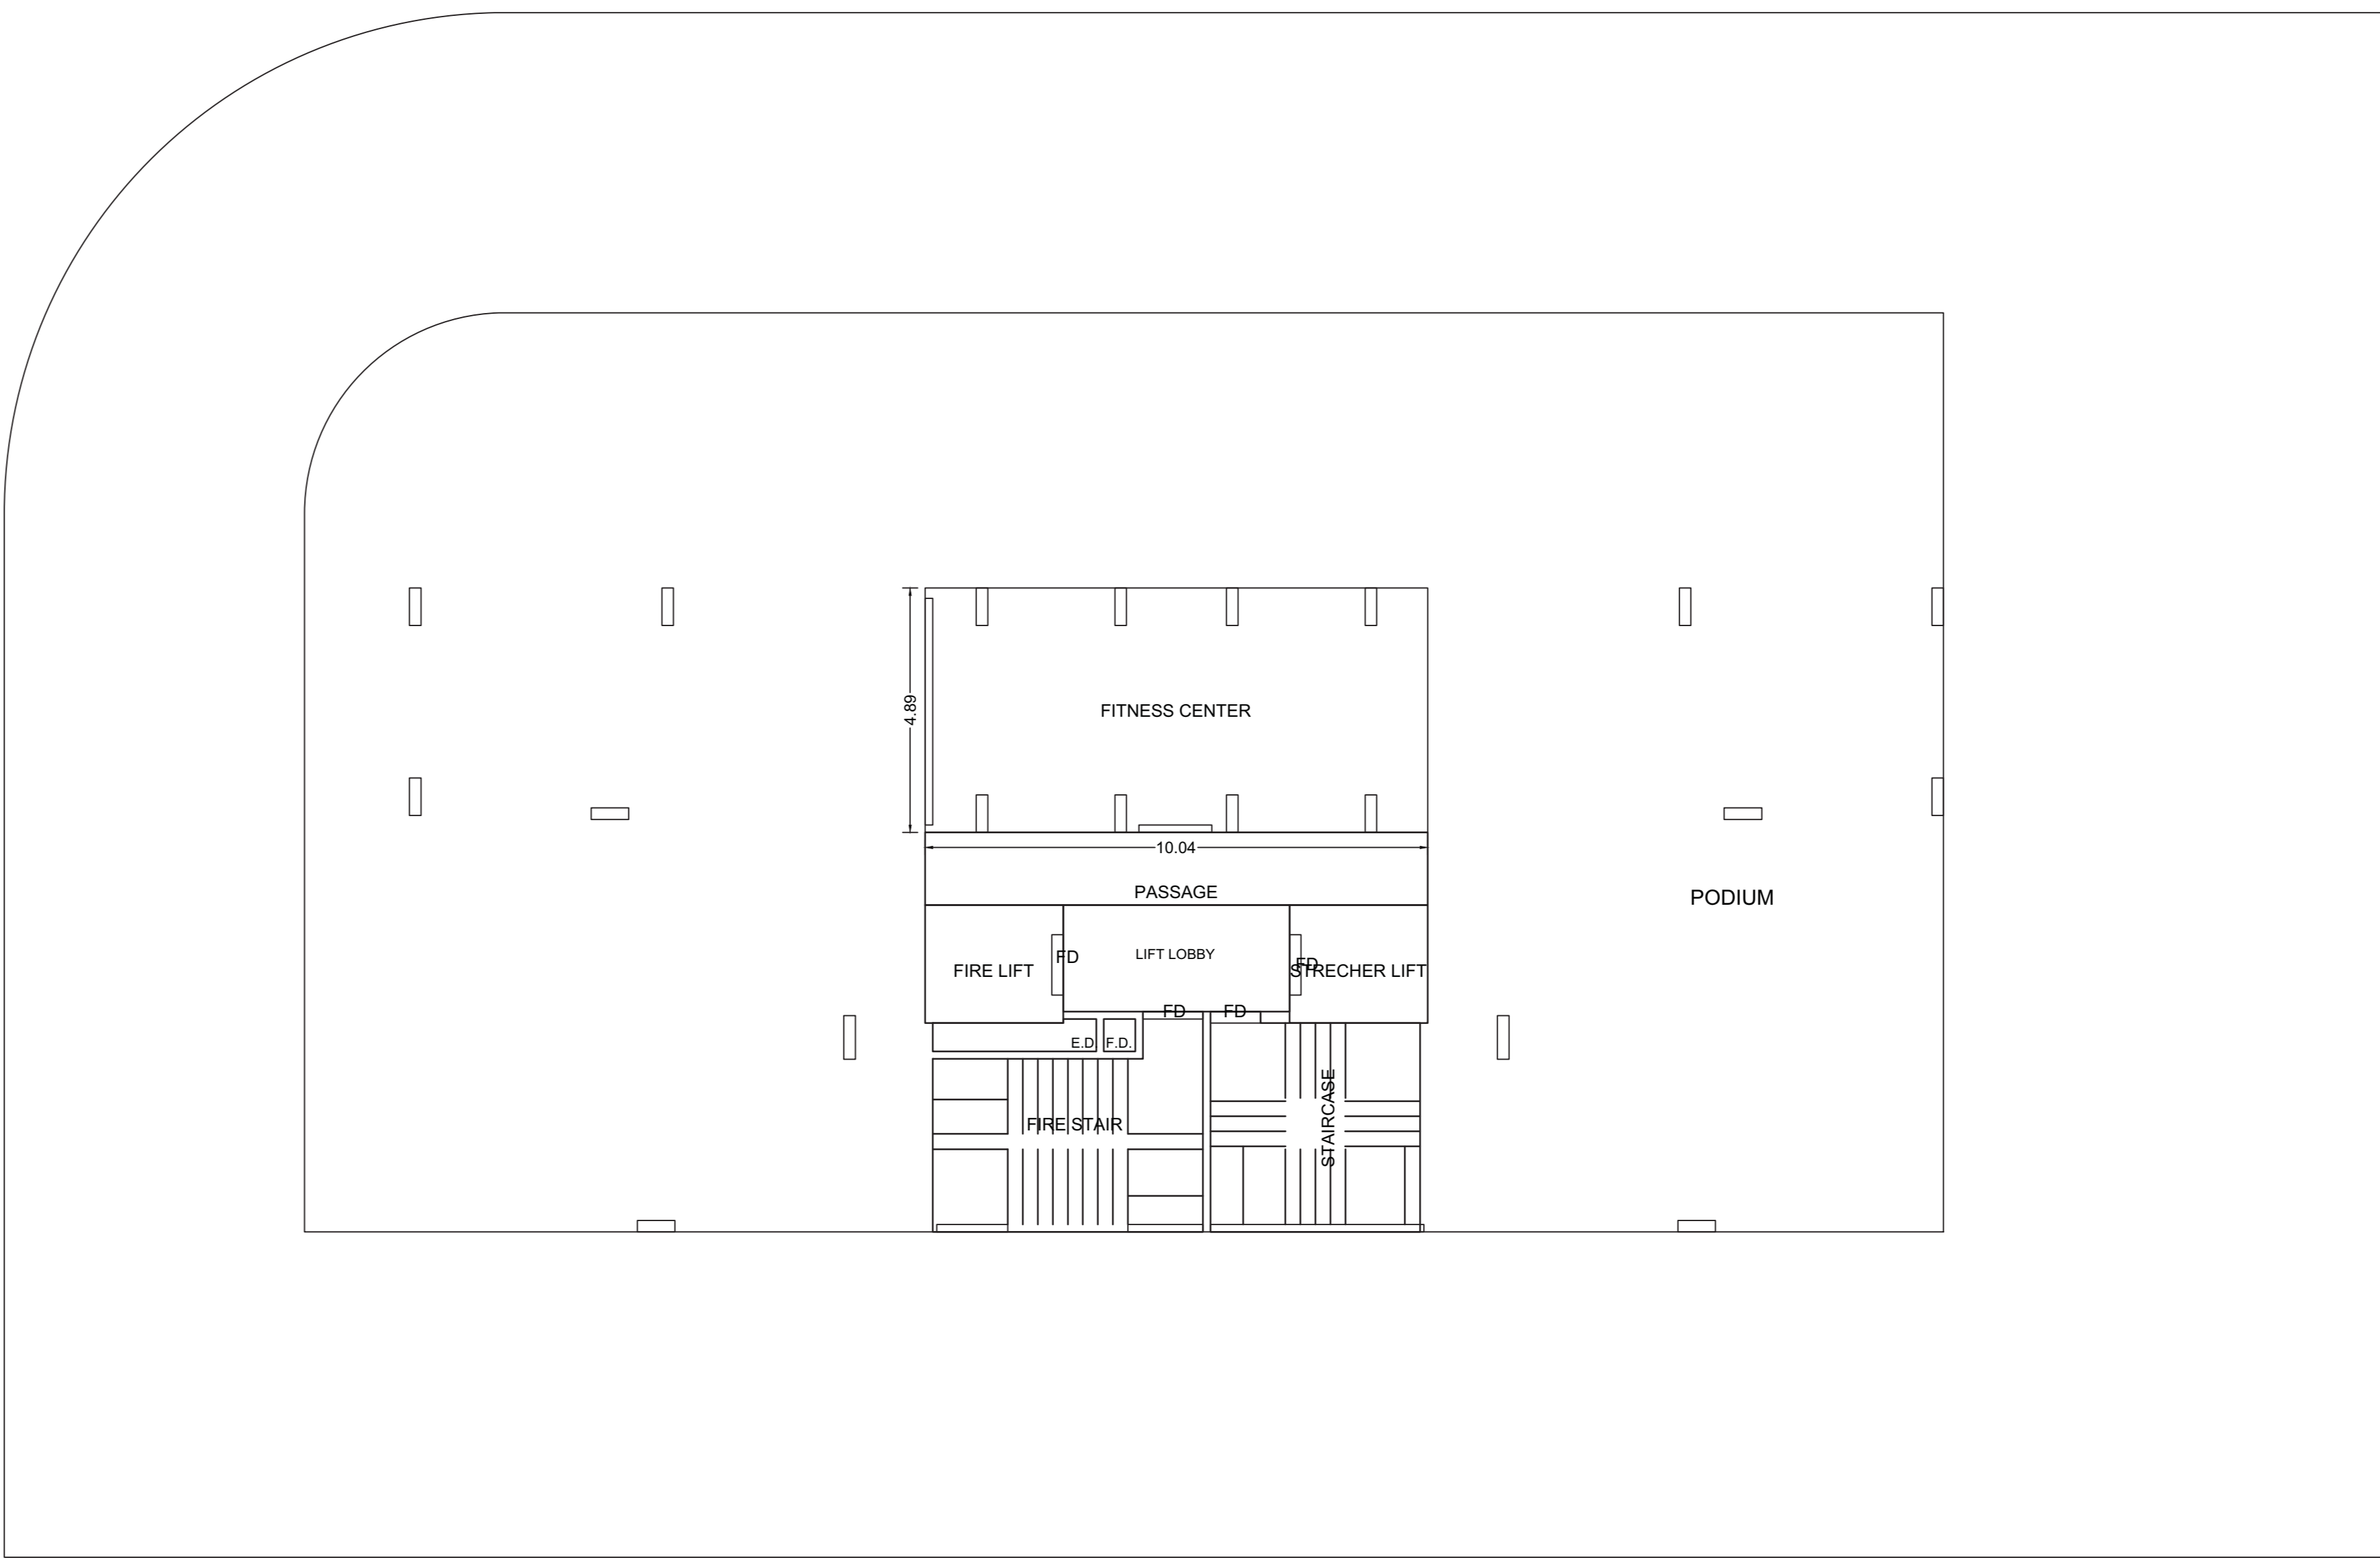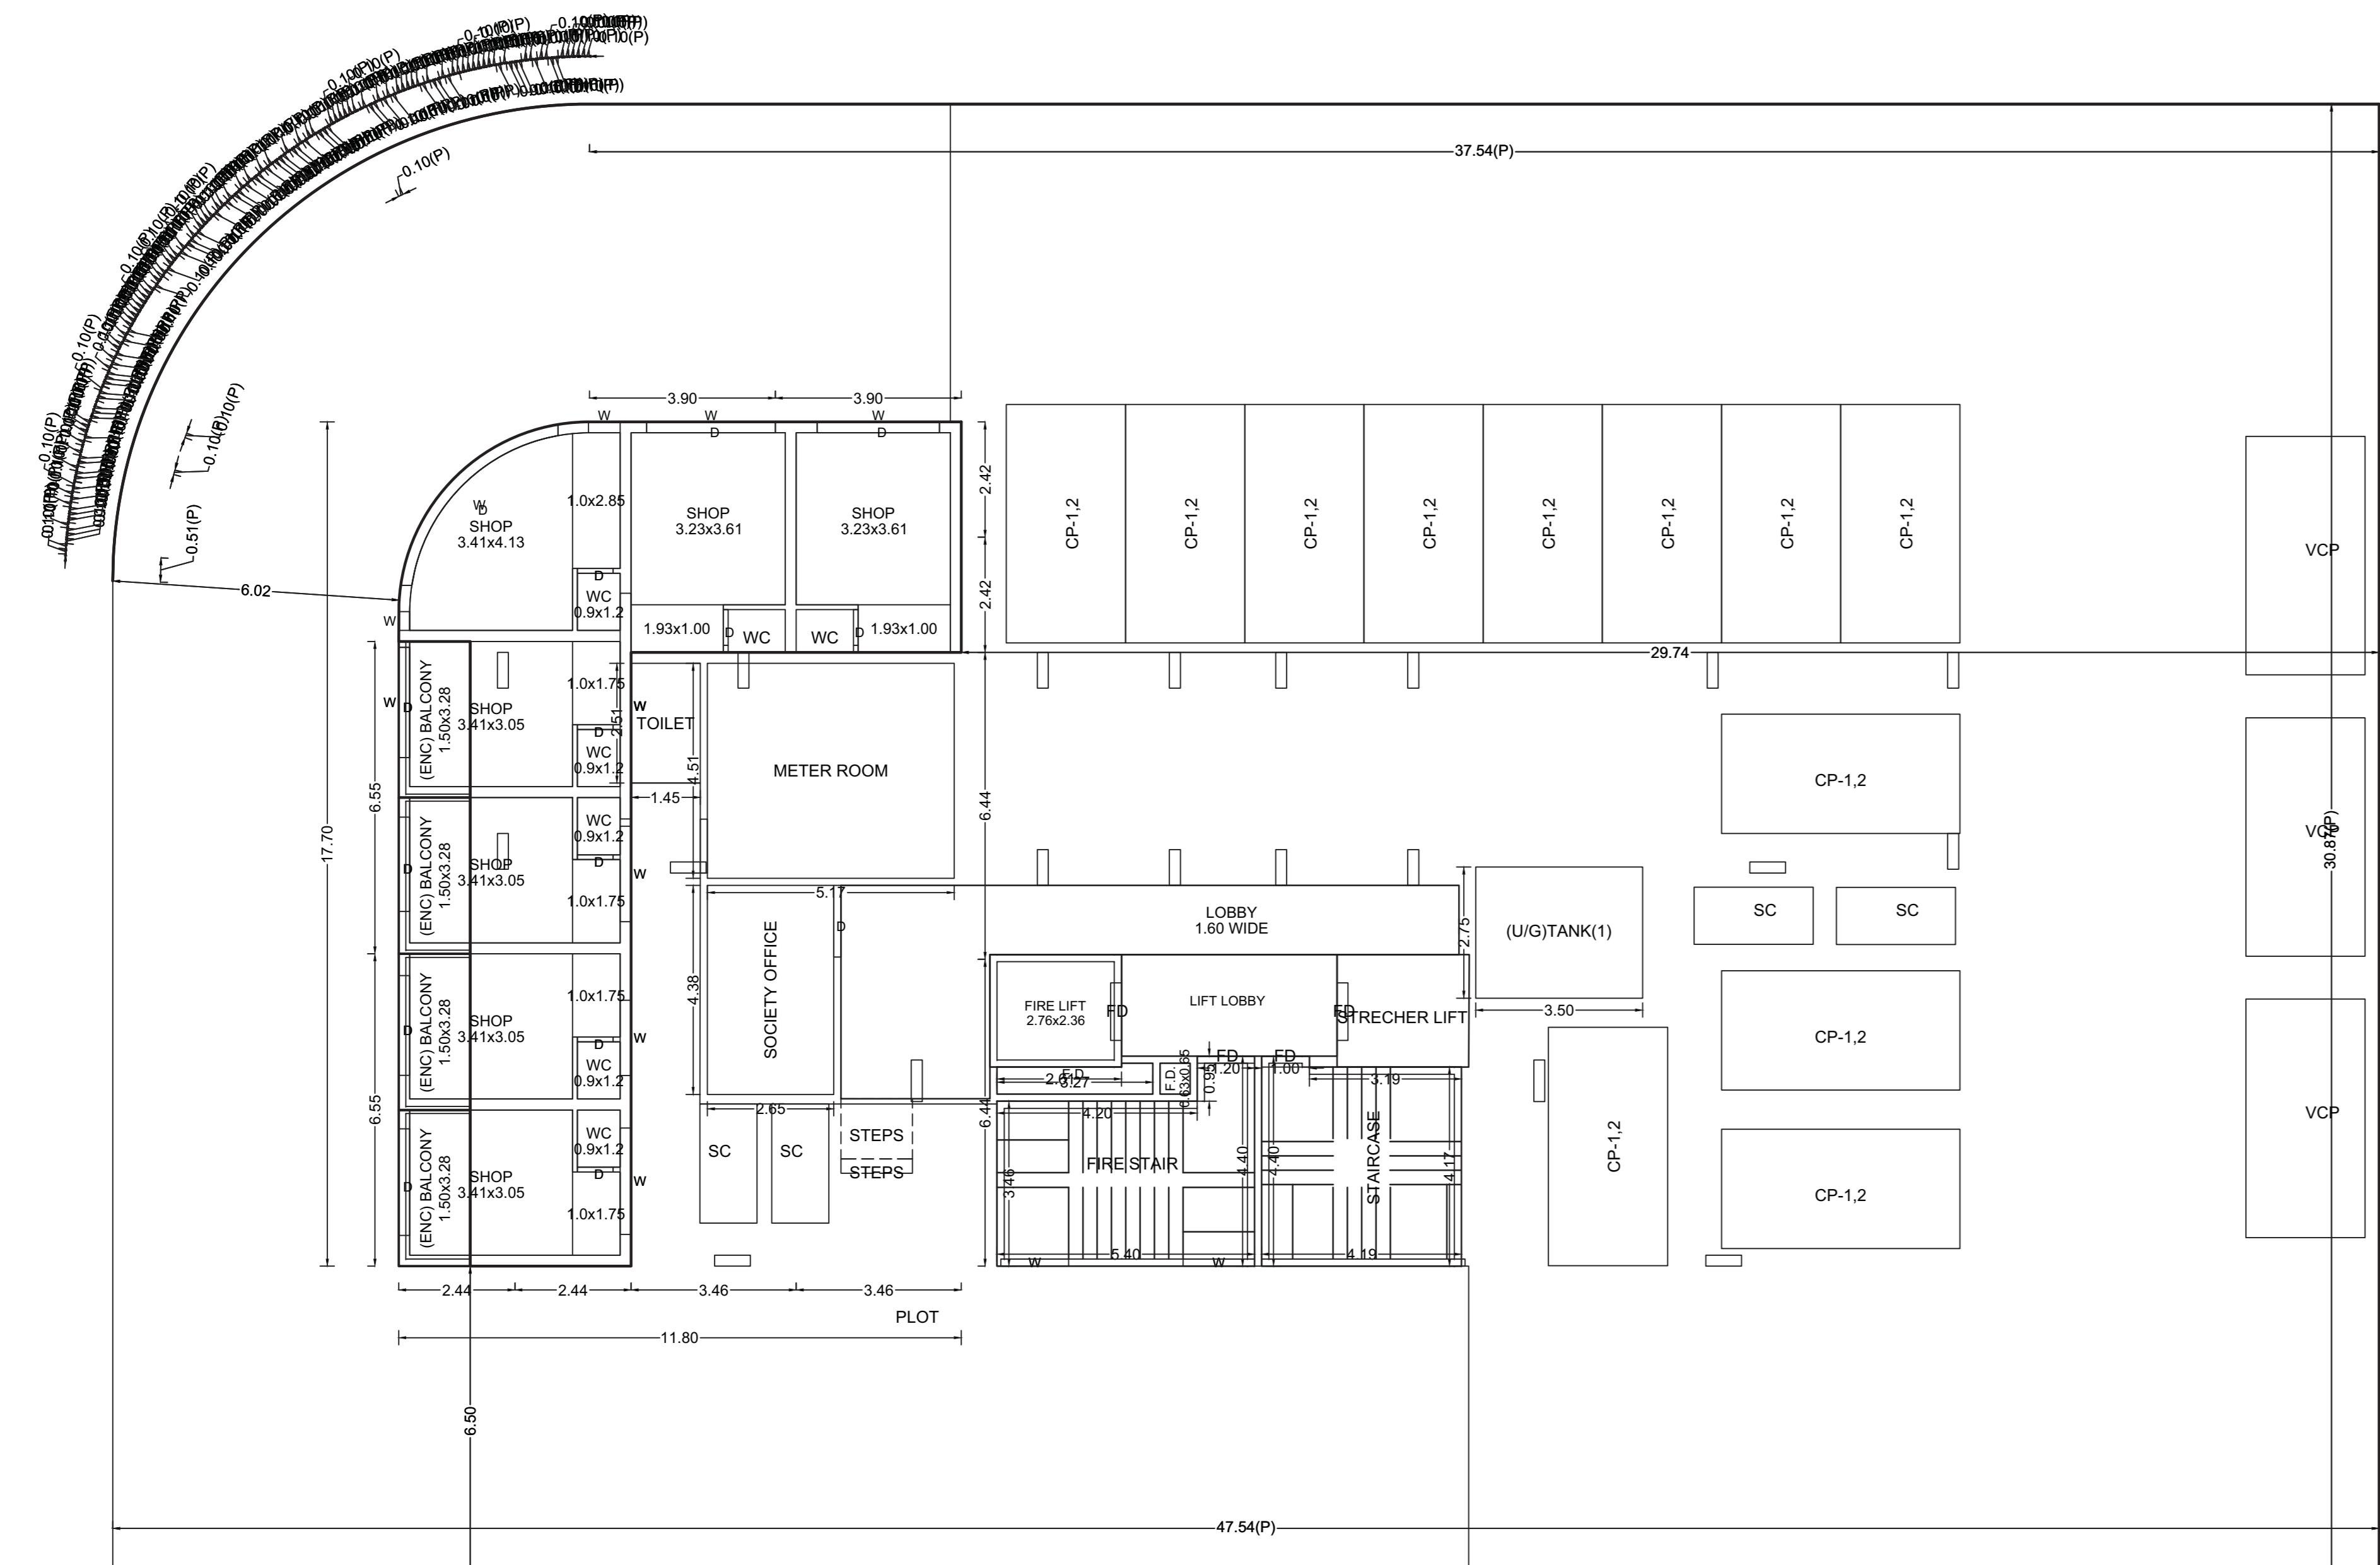


GROUND FLOOR PLAN

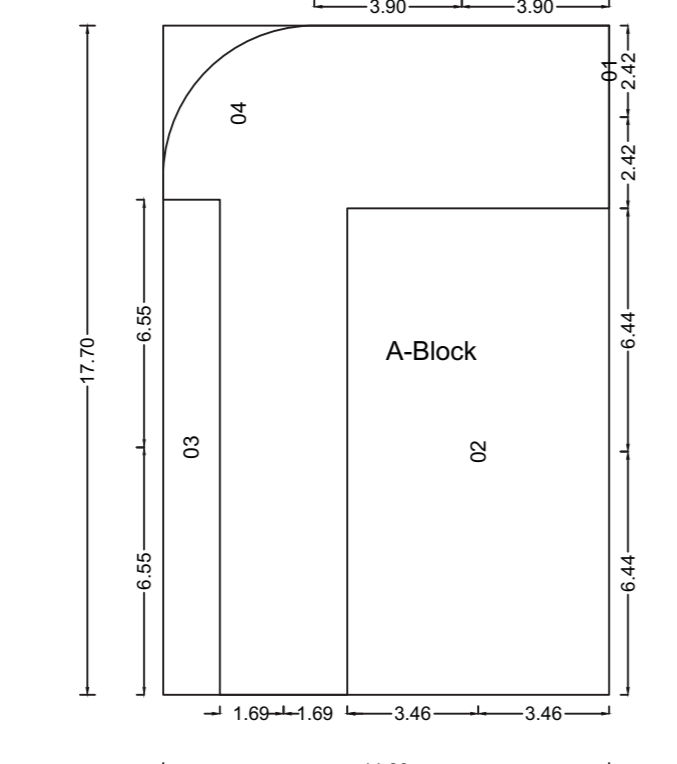

POLYGON	SIZE	AREA
A-Block	11.80 X 17.71	208.92
O1	0.00 X 4.94	0.00
O2	6.93 X 12.87	89.12
O3	1.50 X 13.10	19.65
O4	---	3.44
Total	---	96.71

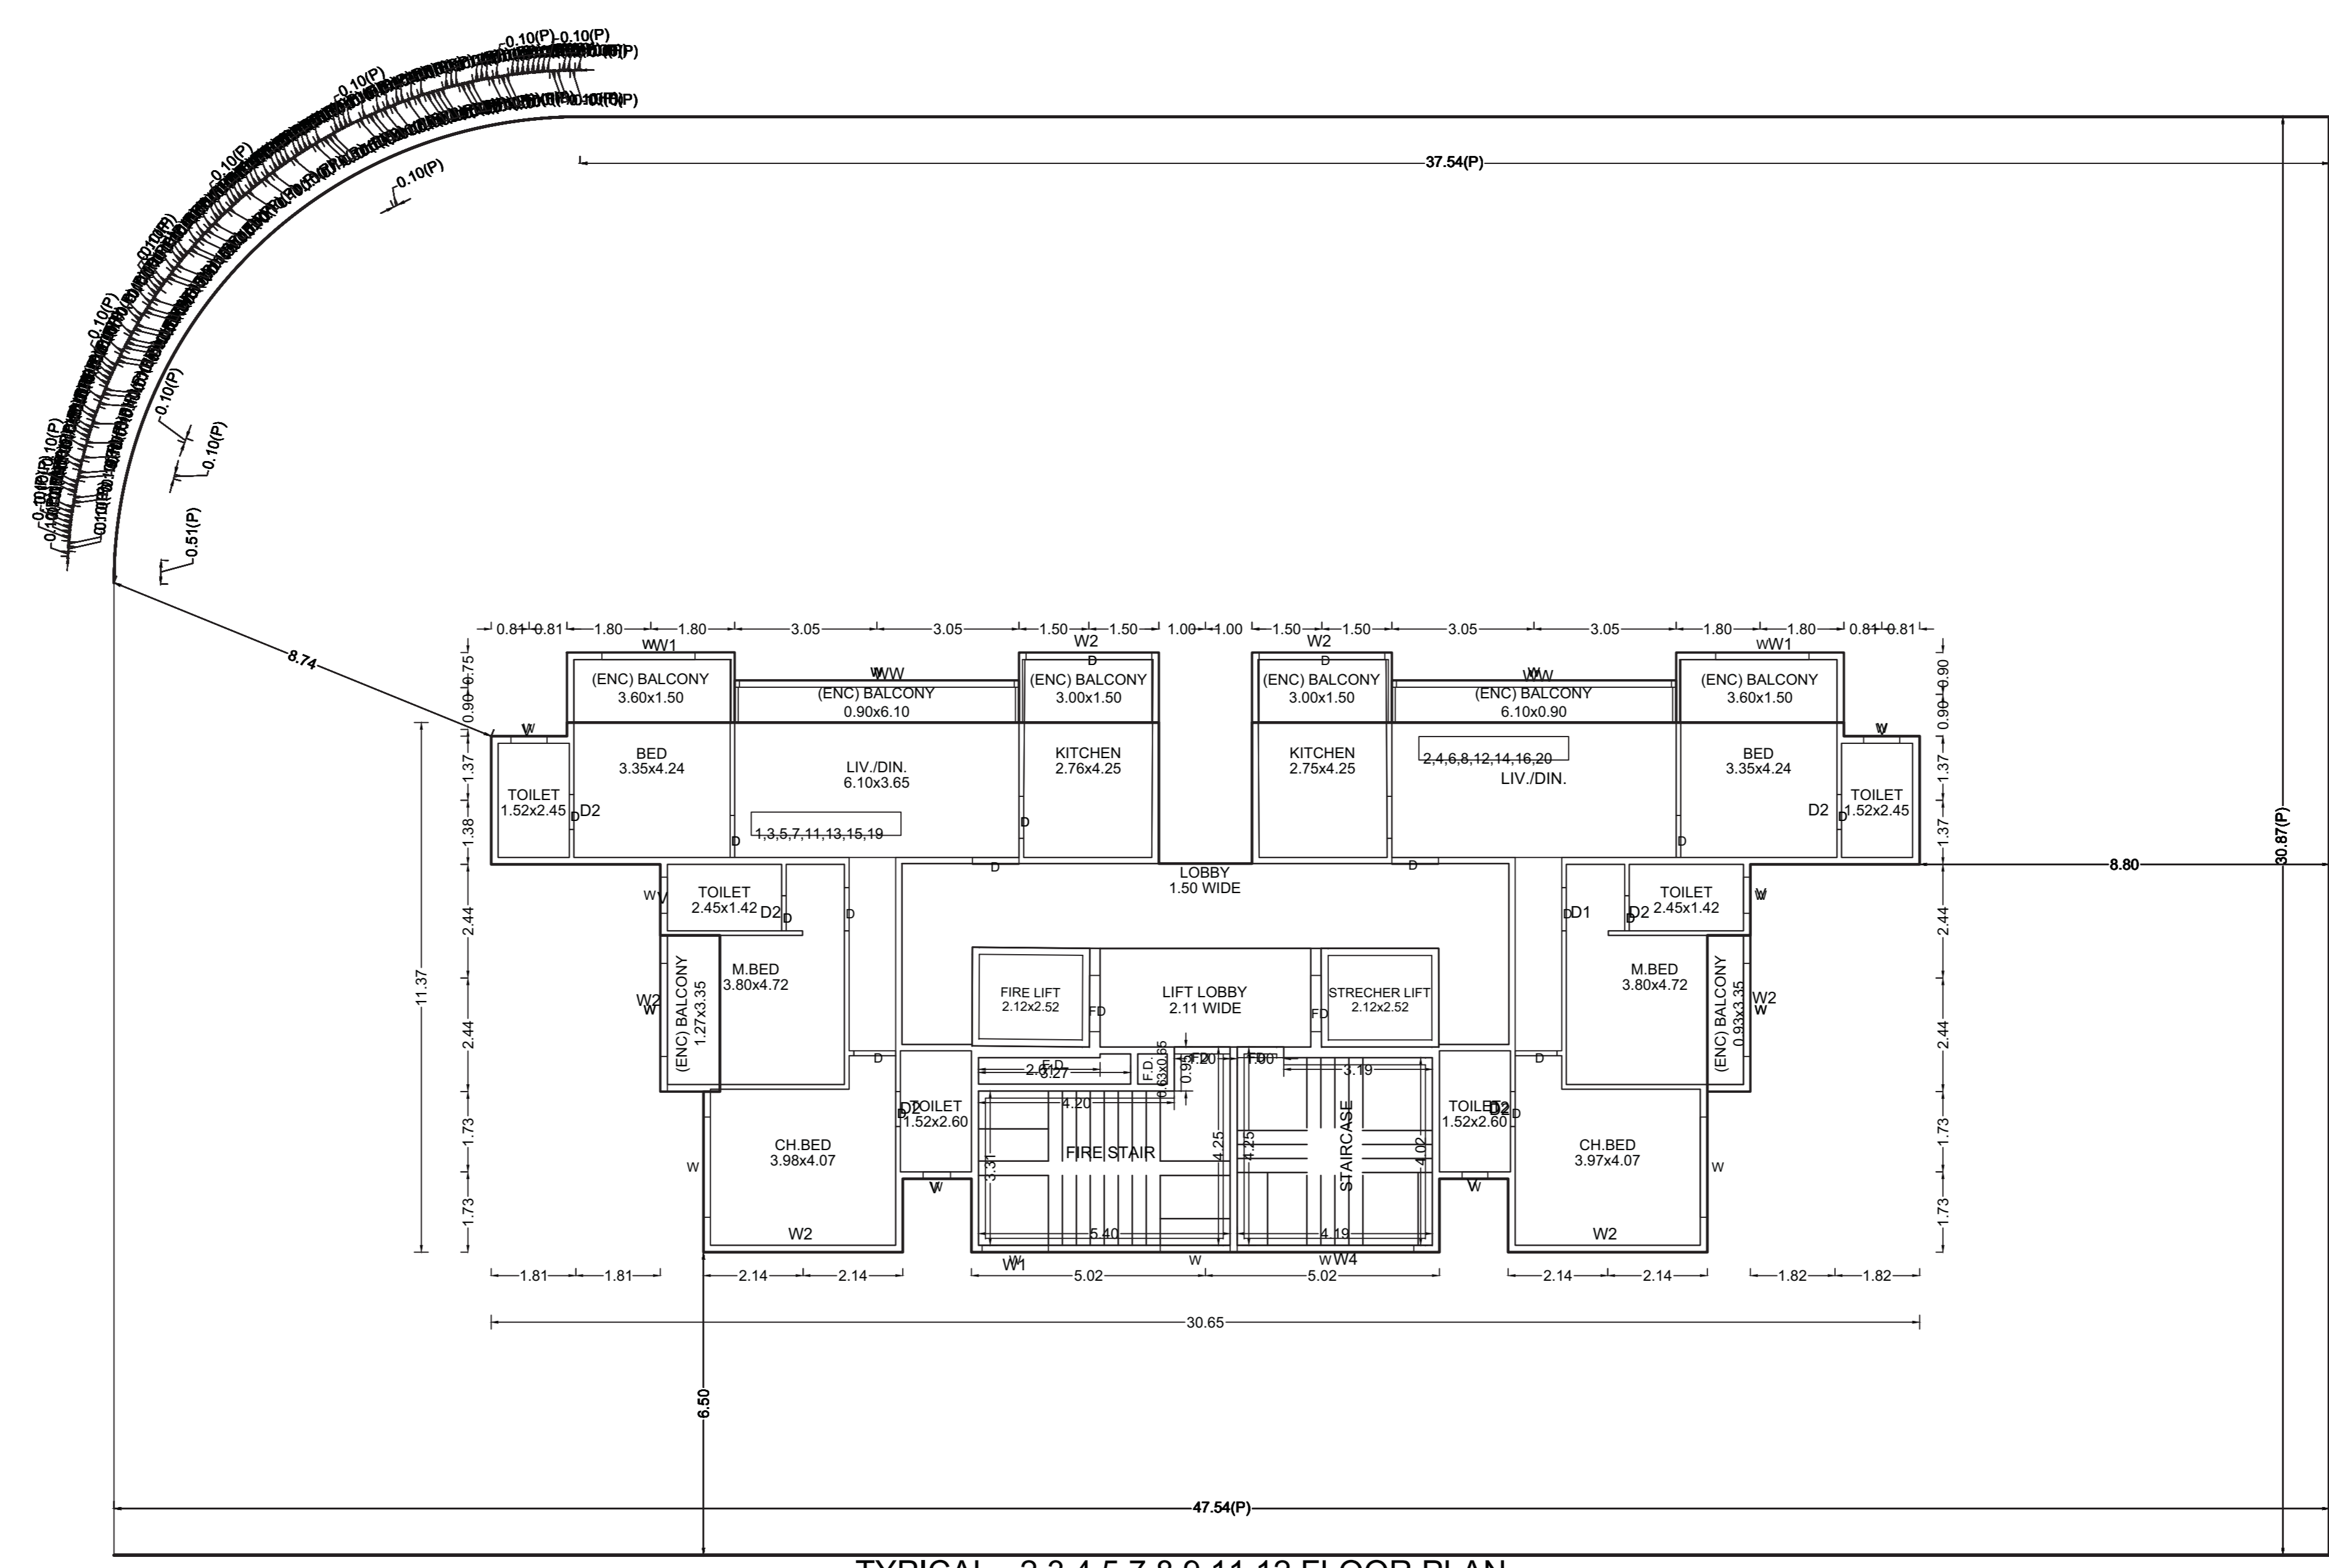

TYPICAL - 2,3,4,5,7,8,9,11,12 FLOOR PLAN

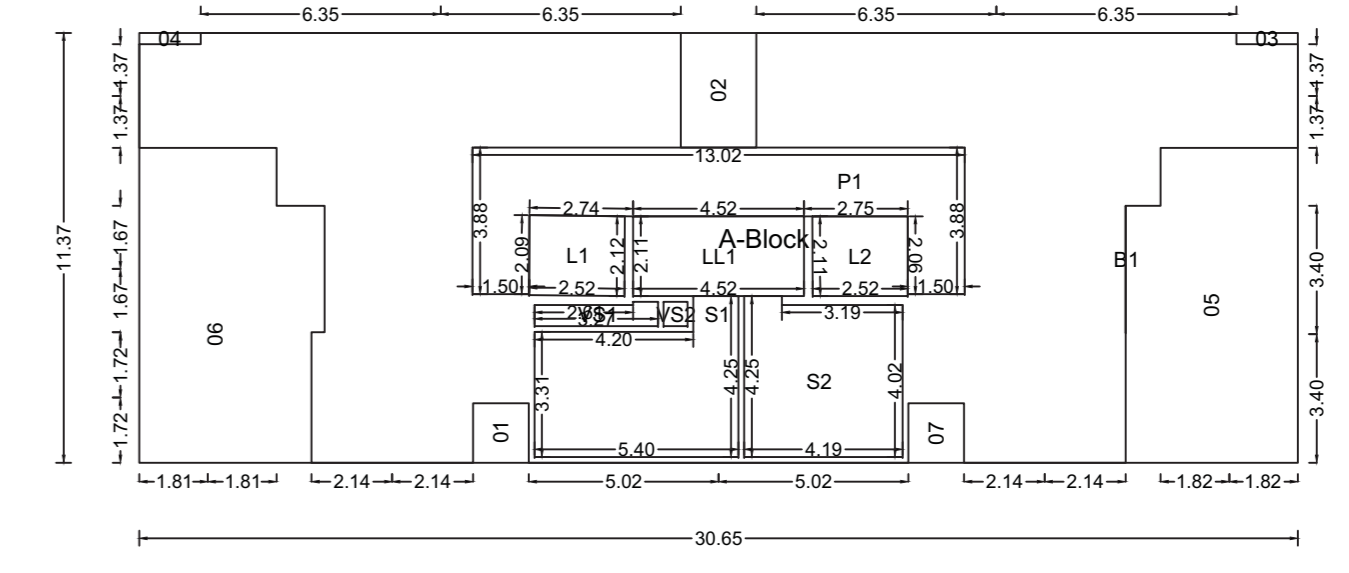


POLYGON	SIZE	AREA
A-Block	11.37 X 30.65	348.49
O1	1.48 X 1.98	2.92
O2	2.00 X 3.03	6.08
O3	0.30 X 1.63	0.48
O4	0.30 X 1.63	0.48
O5	---	36.51
O6	---	37.68
O7	1.48 X 1.58	2.32
LL1	2.12 X 2.52	5.33
L2	2.11 X 2.52	5.33
VSI	0.57 X 3.27	1.90
VSI2	0.63 X 0.65	0.41
P1	---	29.86
LL1	2.11 X 4.52	9.56
S1	---	19.00
S2	---	17.09
B1	---	0.00
Total	---	174.15

OWNER'S NAME  
Apurva Chandrakant Gudewar

PROJECT INFORMATION  
PLOT NO: 60 SECTOR NO.: 17  
NODE: Kharghar


PROJECT TYPE:  
CONSULTANT NAME  
AKHL LADDAHA  
Page No.

JOB NO.	DRG NO.	SCALE	DRAWN BY	CHECKED BY
INWARD NO.	CIDCOBP/1665/FP/M/2019	DATE	22-09-2020	
KEY NO.	---	---	---	SHEET NO. 2/3

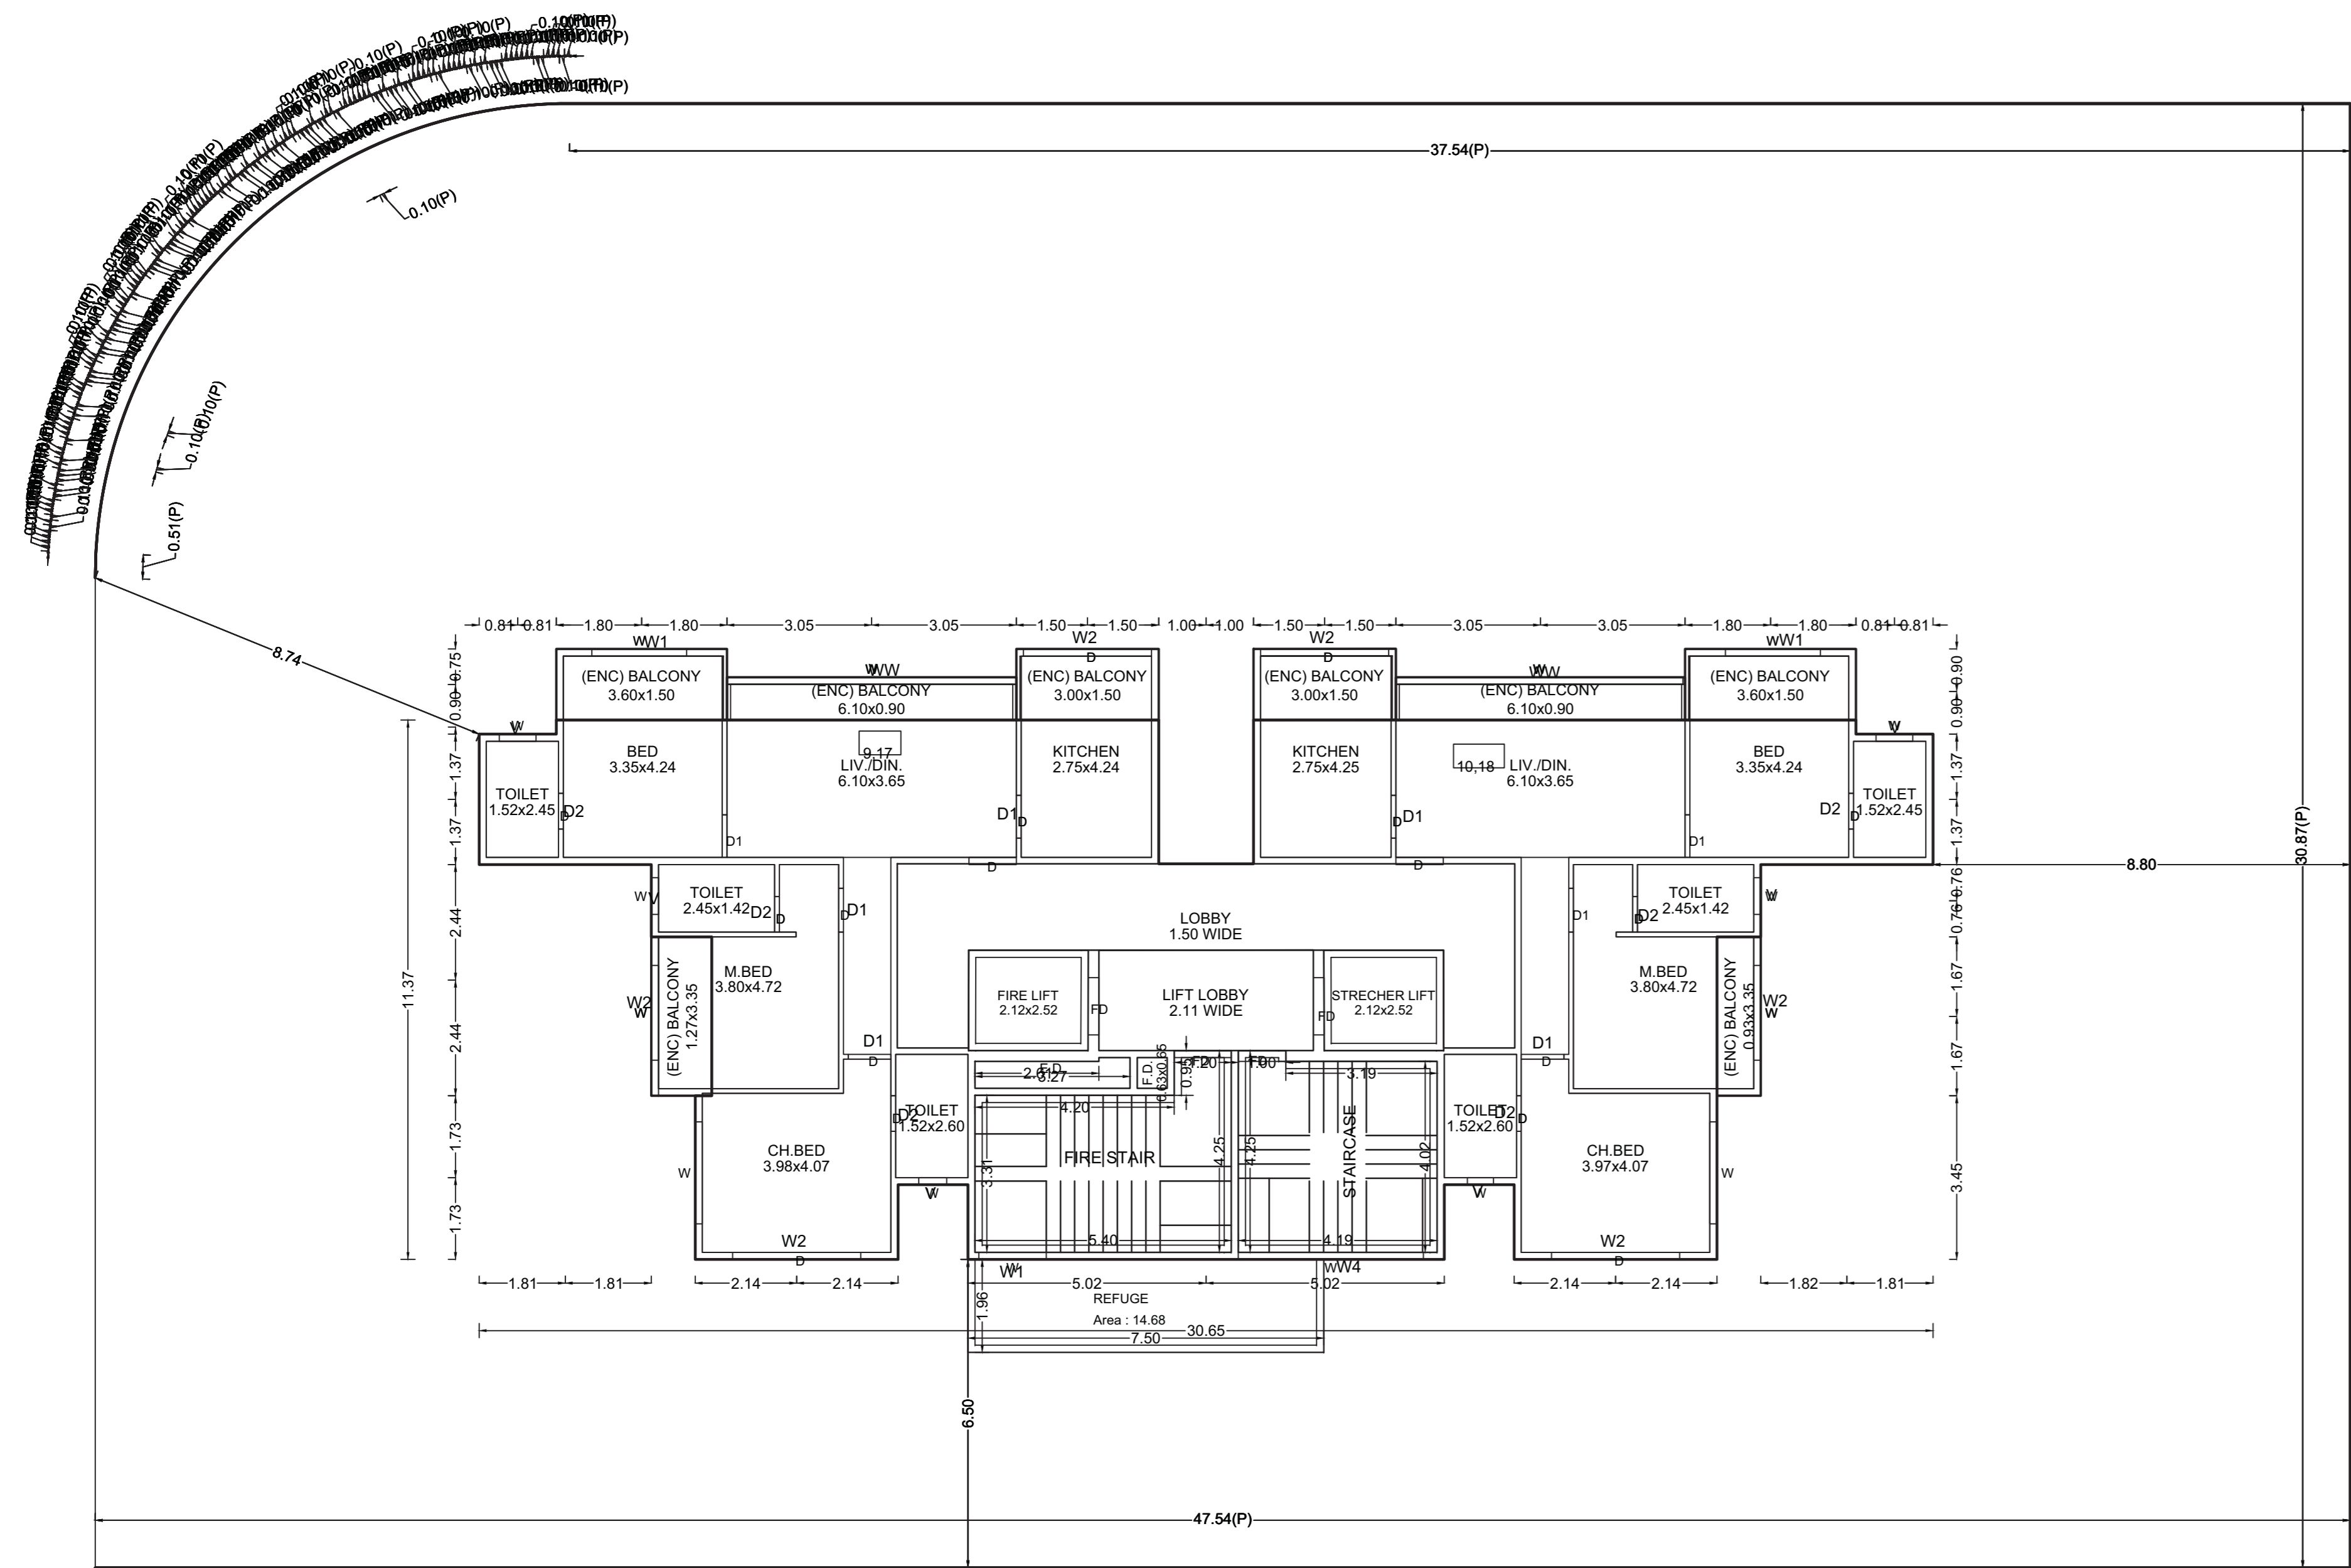


TYPICAL - 6, 10 FLOOR PLAN


TYPICAL - 6, 10 FLOOR PLAN

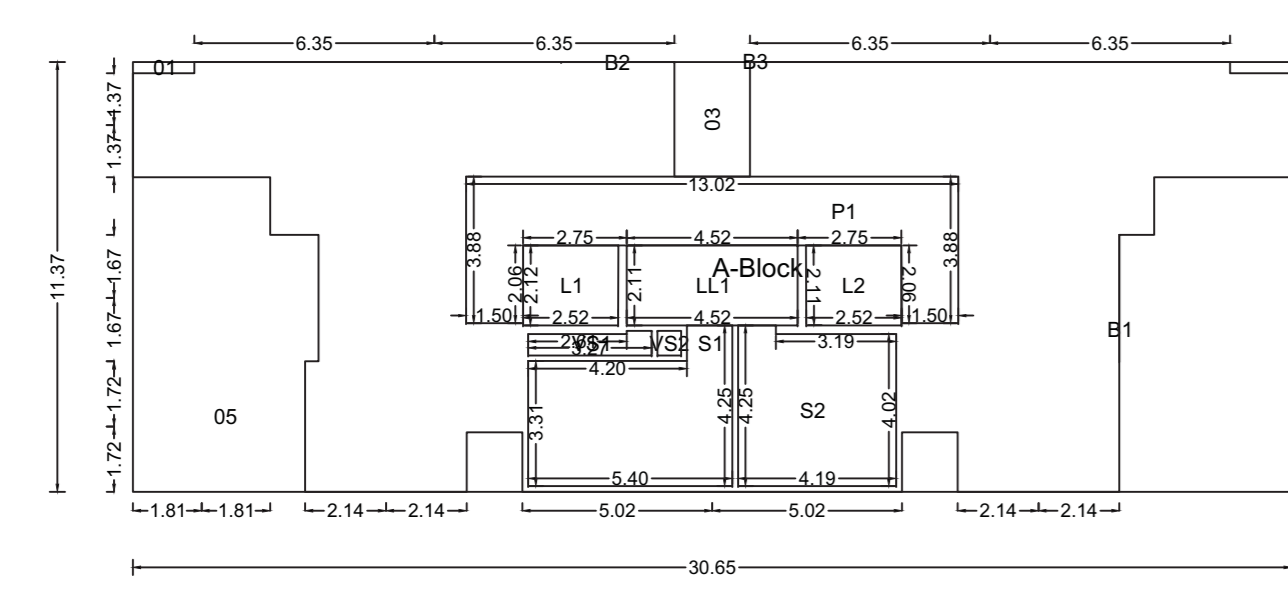

POLYGON	SIZE	AREA
A-Block	11.37 X 30.65	348.51
D1	0.30 X 1.63	0.48
D2	0.30 X 1.63	0.48
D3	2.00 X 3.03	6.06
D4	---	38.84
D5	---	40.01
L1	2.12 X 2.52	5.33
L2	2.11 X 2.52	5.33
VS1	0.57 X 3.27	1.89
VS2	0.63 X 0.65	0.41
P1	---	29.89
LL1	2.11 X 4.52	9.56
S1	---	19.00
S2	---	17.09
B1	---	0.00
B2	---	0.00
B3	---	0.00
TotM	---	174.12

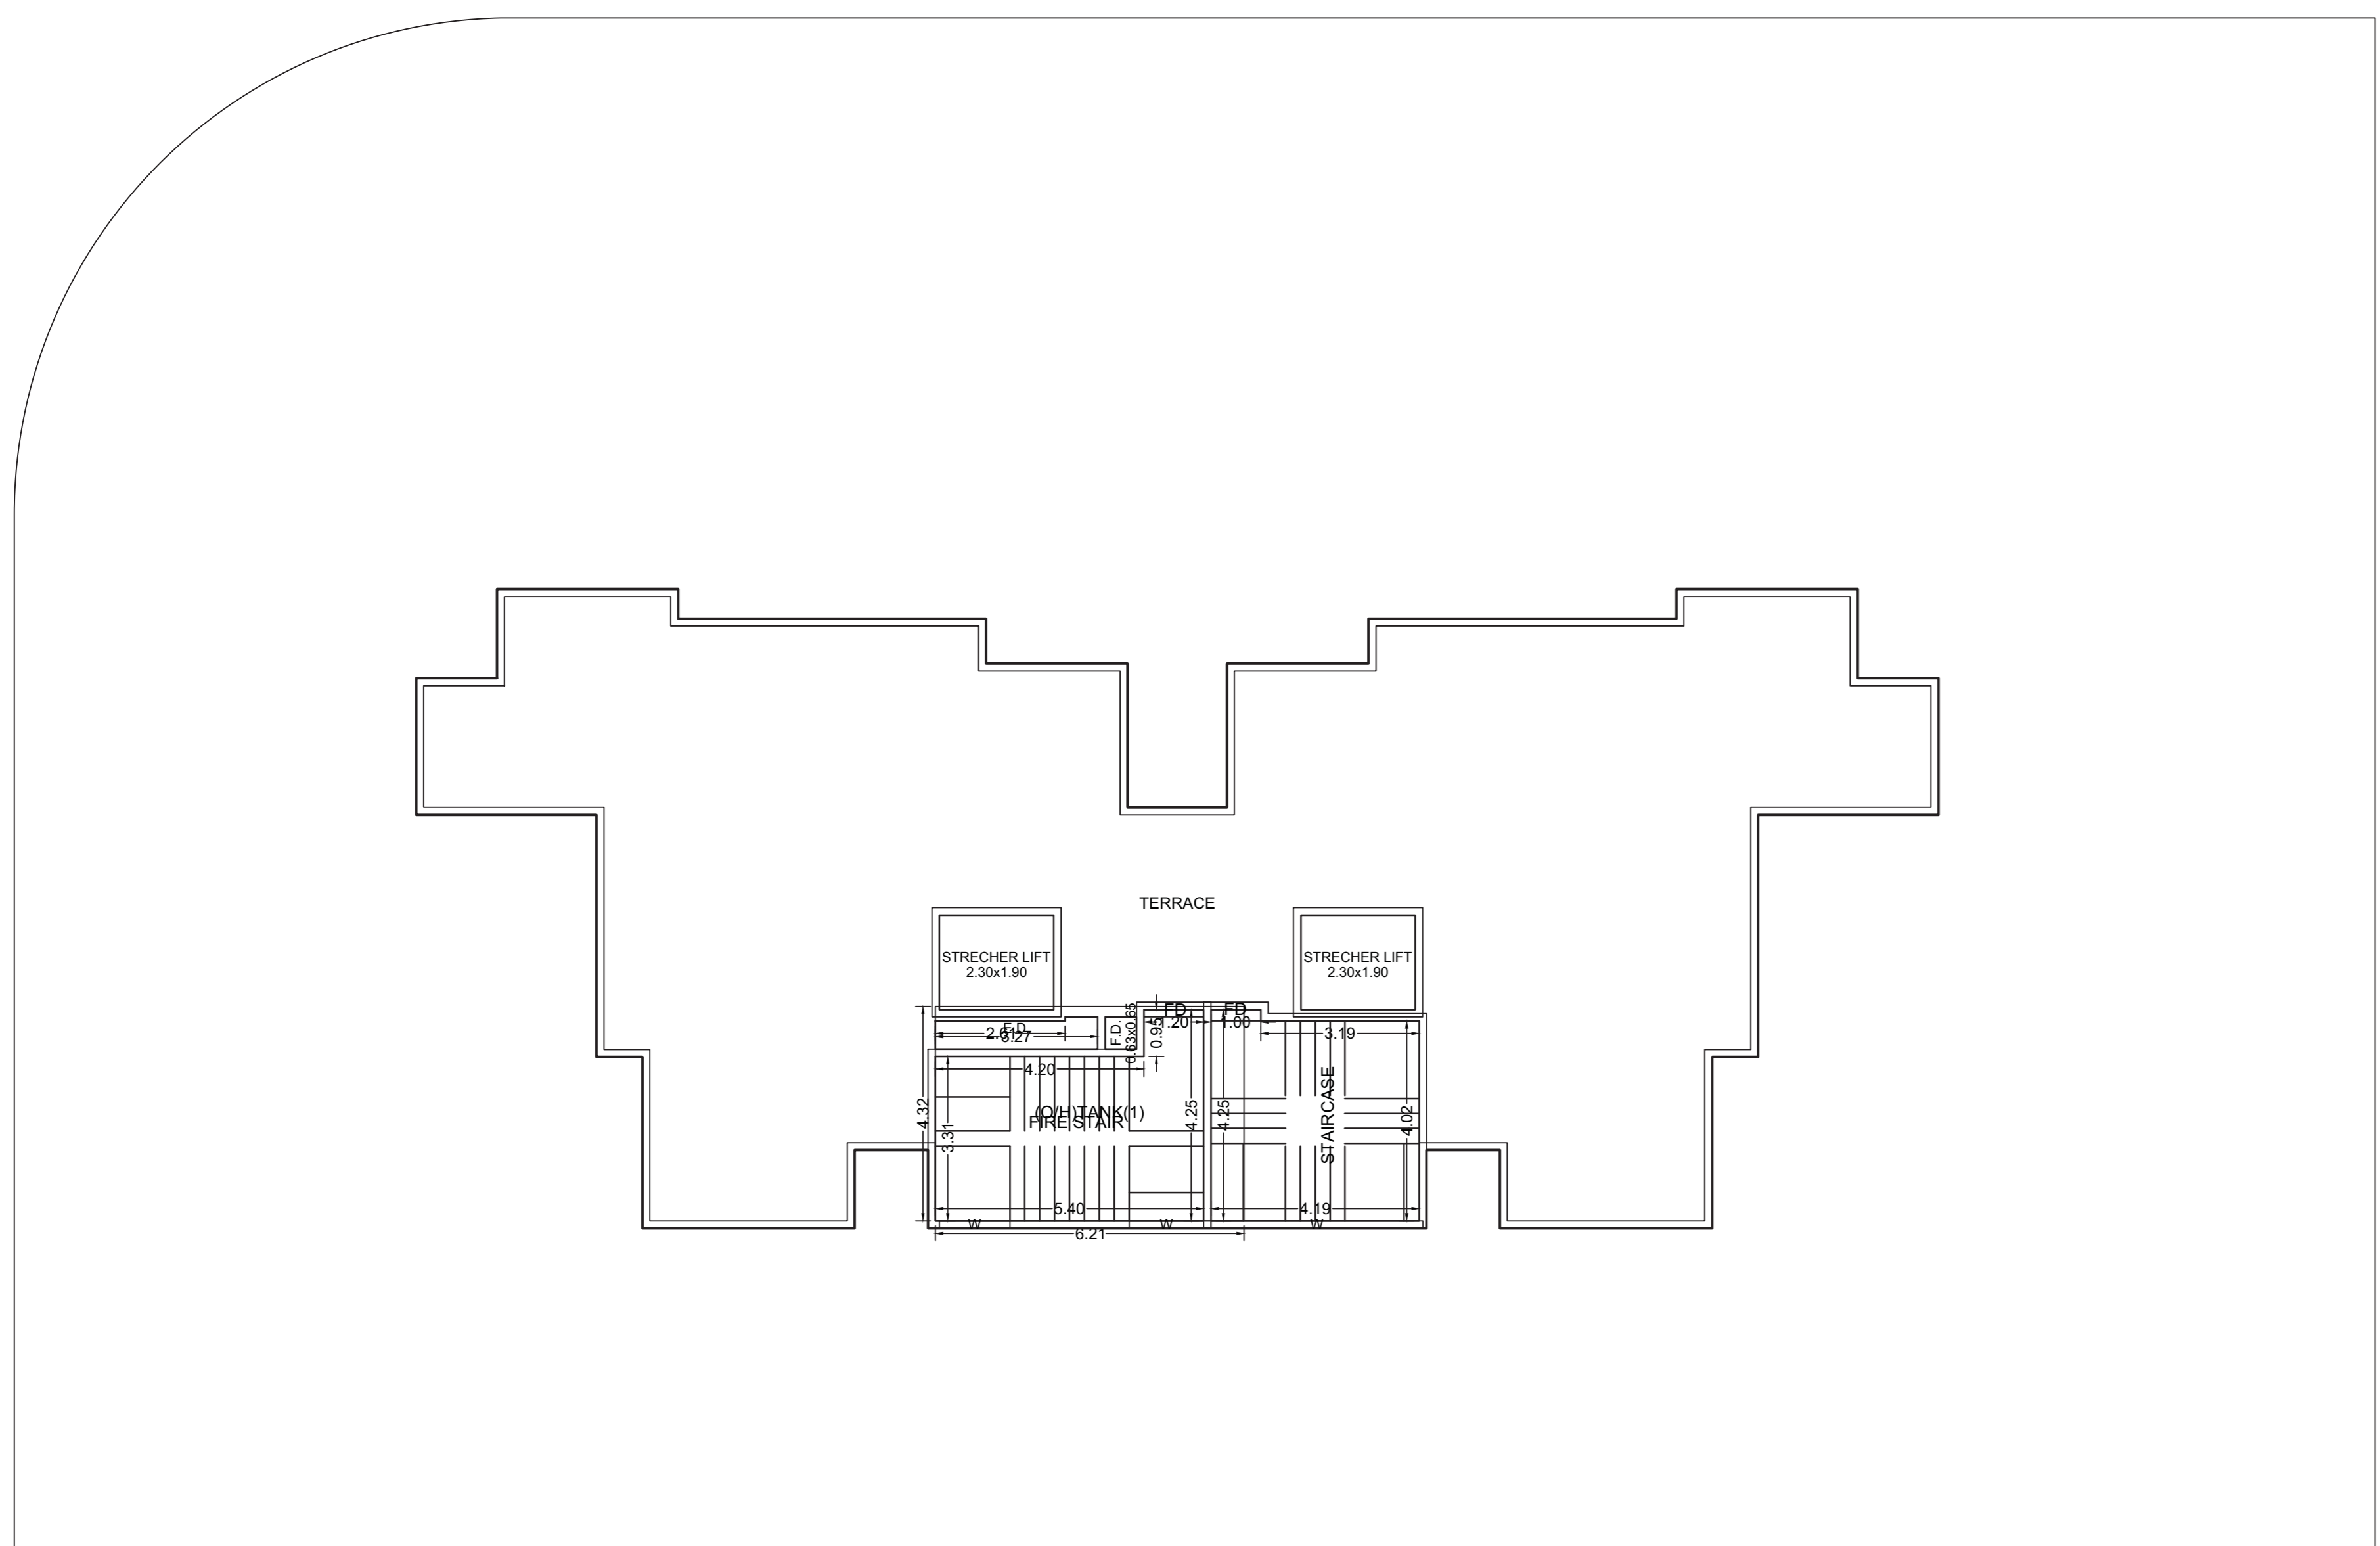

TERRACE FLOOR PLAN

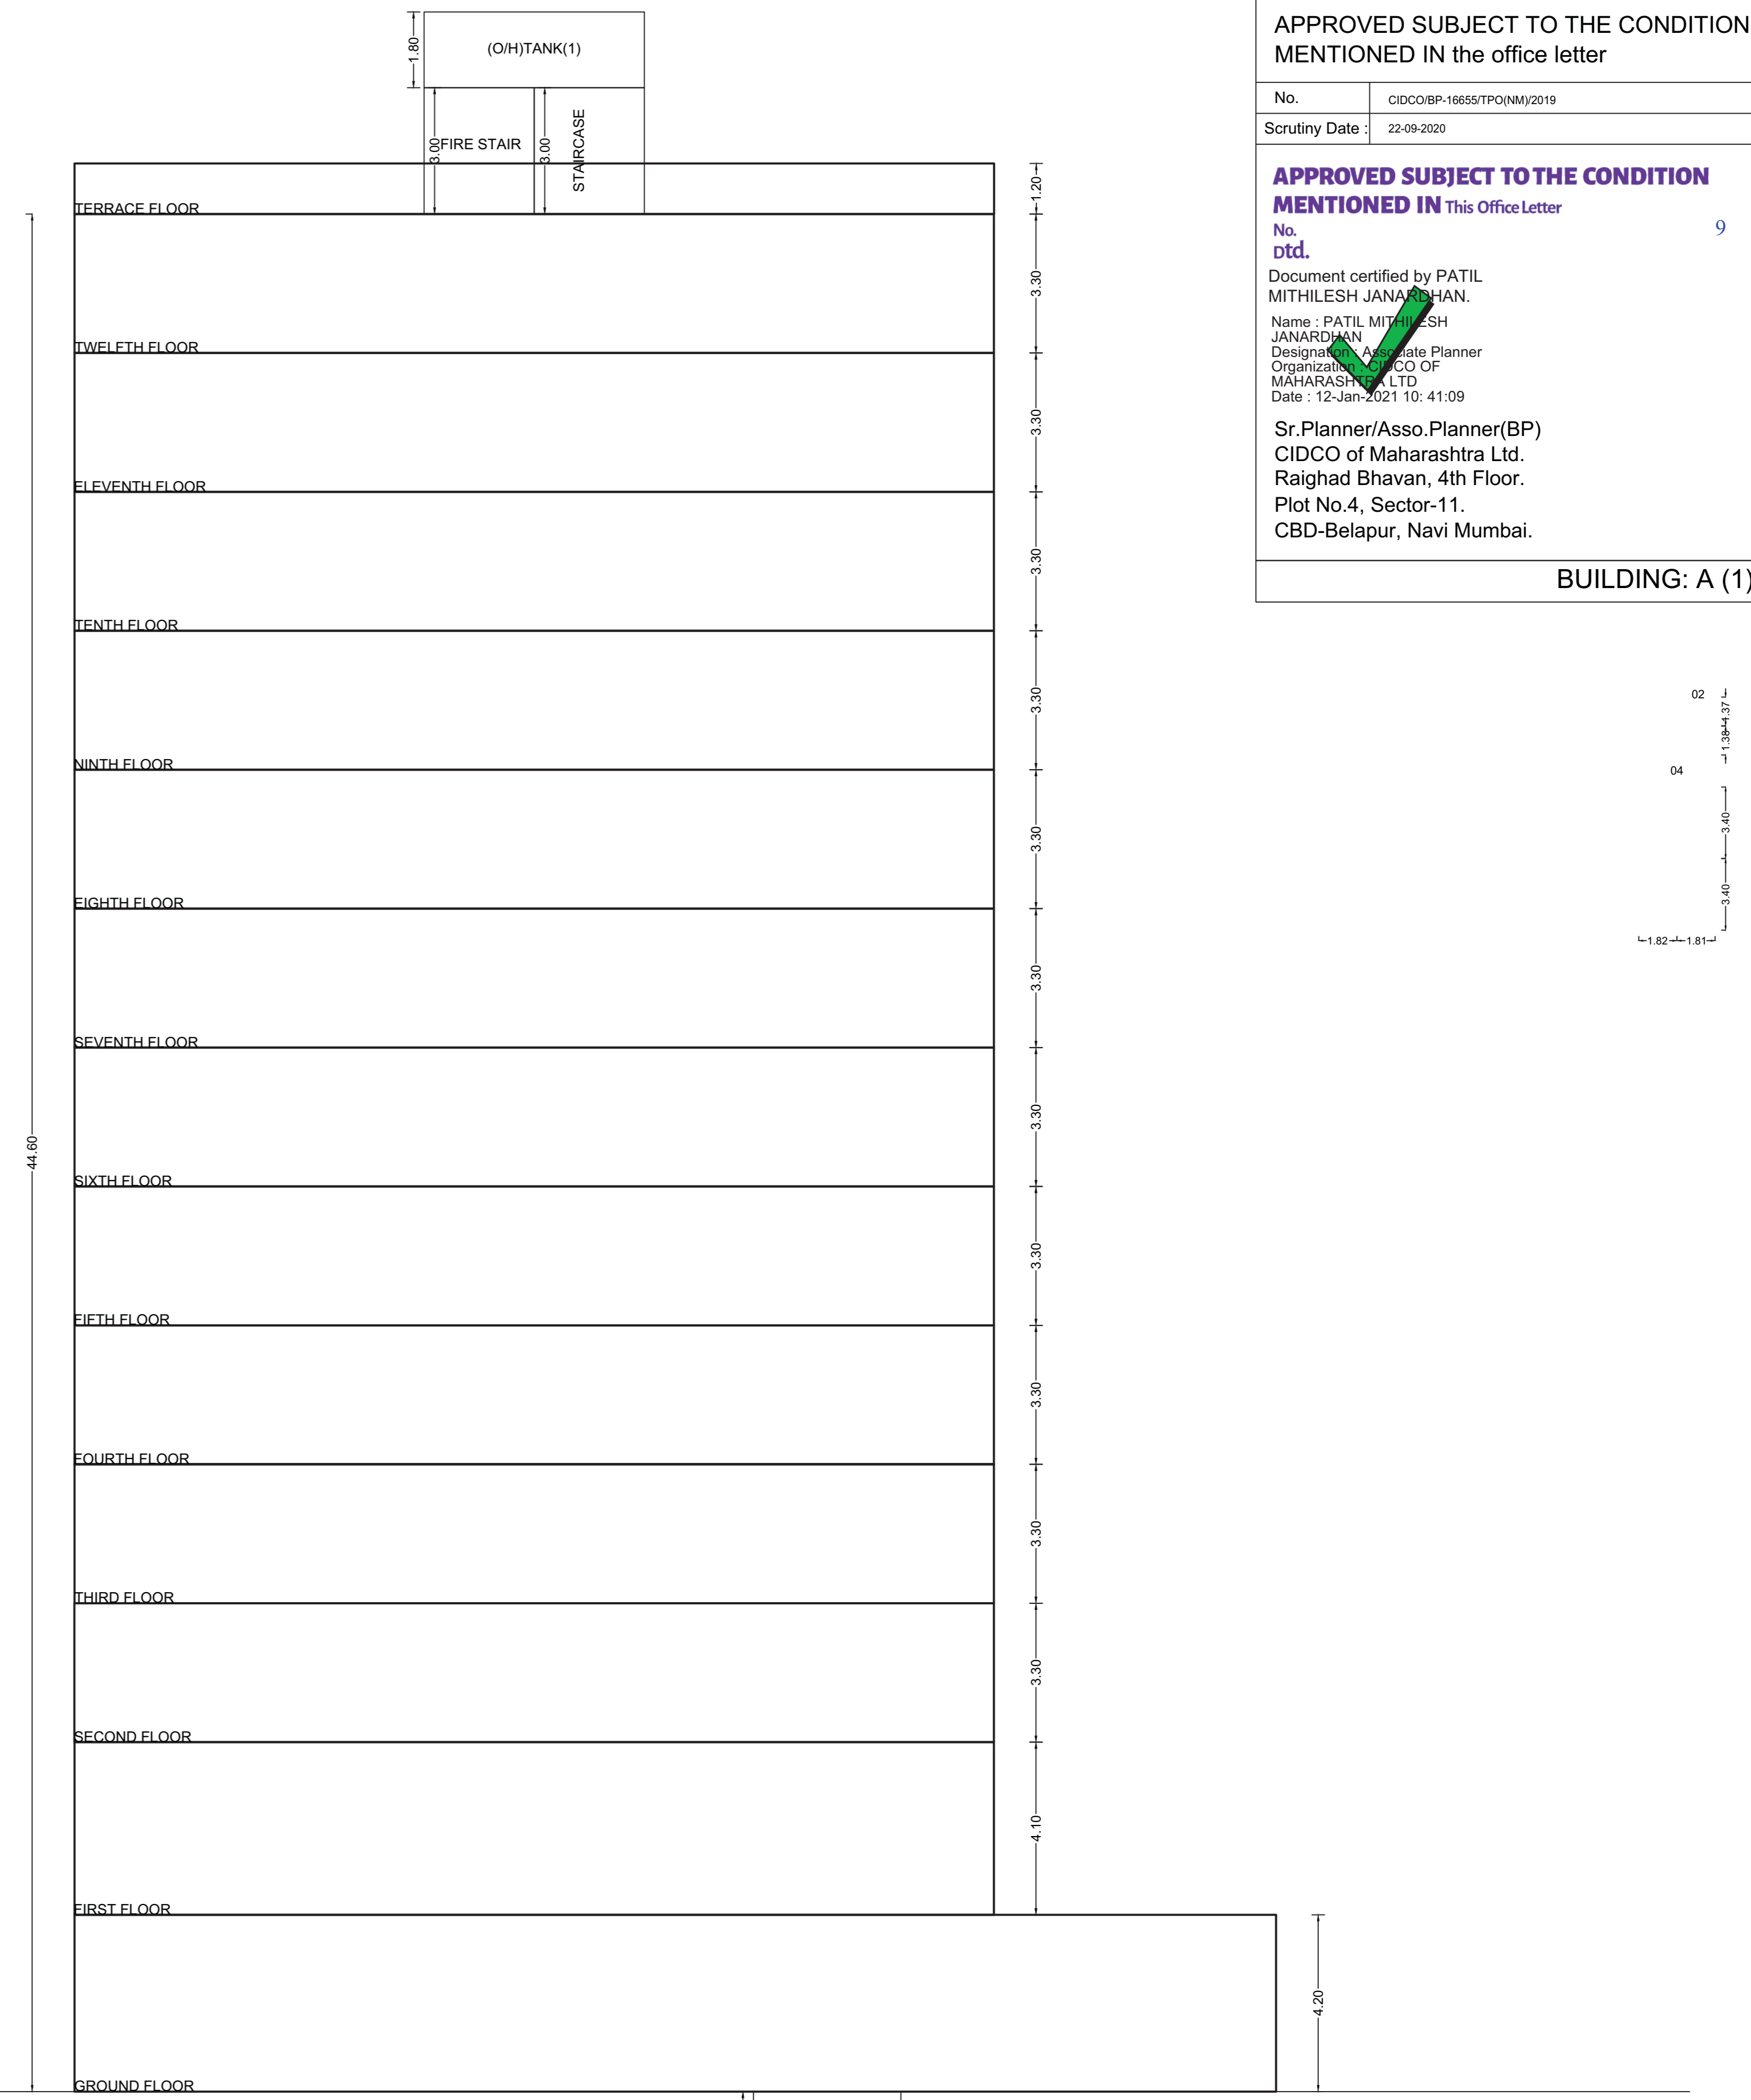

SECTION

**SEAL OF APPROVAL**

APPROVED SUBJECT TO THE CONDITION MENTIONED IN the office letter

No. CIDCOBP/1665/FPOM/2019  
Scrutiny Date 22-09-2020

**APPROVED SUBJECT TO THE CONDITION MENTIONED IN This Office Letter**

No. 9  
Dt. 22-09-2020

Document certified by PATIL MITHILESH JANA RAJAN.  
Name: PATIL MITHILESH JANA RAJAN  
Designation: Sr. Planner  
Organization: CIDCO OF MAHARASHTRA LTD.  
Date: 12-Jan-2021 10: 41:09

Sr.Planner/Asso.Planner(BP)  
CIDCO of Maharashtra Ltd.  
Raigad Bhavan, 4th Floor.  
Plot No.4, Sector-11.  
CBD-Belapur, Navi Mumbai.

**BUILDING: A (1)**

OWNER'S NAME			
Apurva Chandrakant Gudewar			
PROJECT INFORMATION			
PLOT NO. 60	SECTOR NO. 17		
NODE : Kharghar			
PROJECT TYPE:			
CONSULTANT NAME			
AKHL LADDAHA			
Page No.			
JOB NO.	DRG NO.	SCALE	DRAWN BY/CHECKED BY
INWARD NO.	CIDCOBP/1665/FPOM/2019	1:100	
KEY NO.	5/3/1	DATE	22-09-2020
		SHEET NO.	3/3