



TERRACE FLOOR PLAN
Scale :- 1 : 100

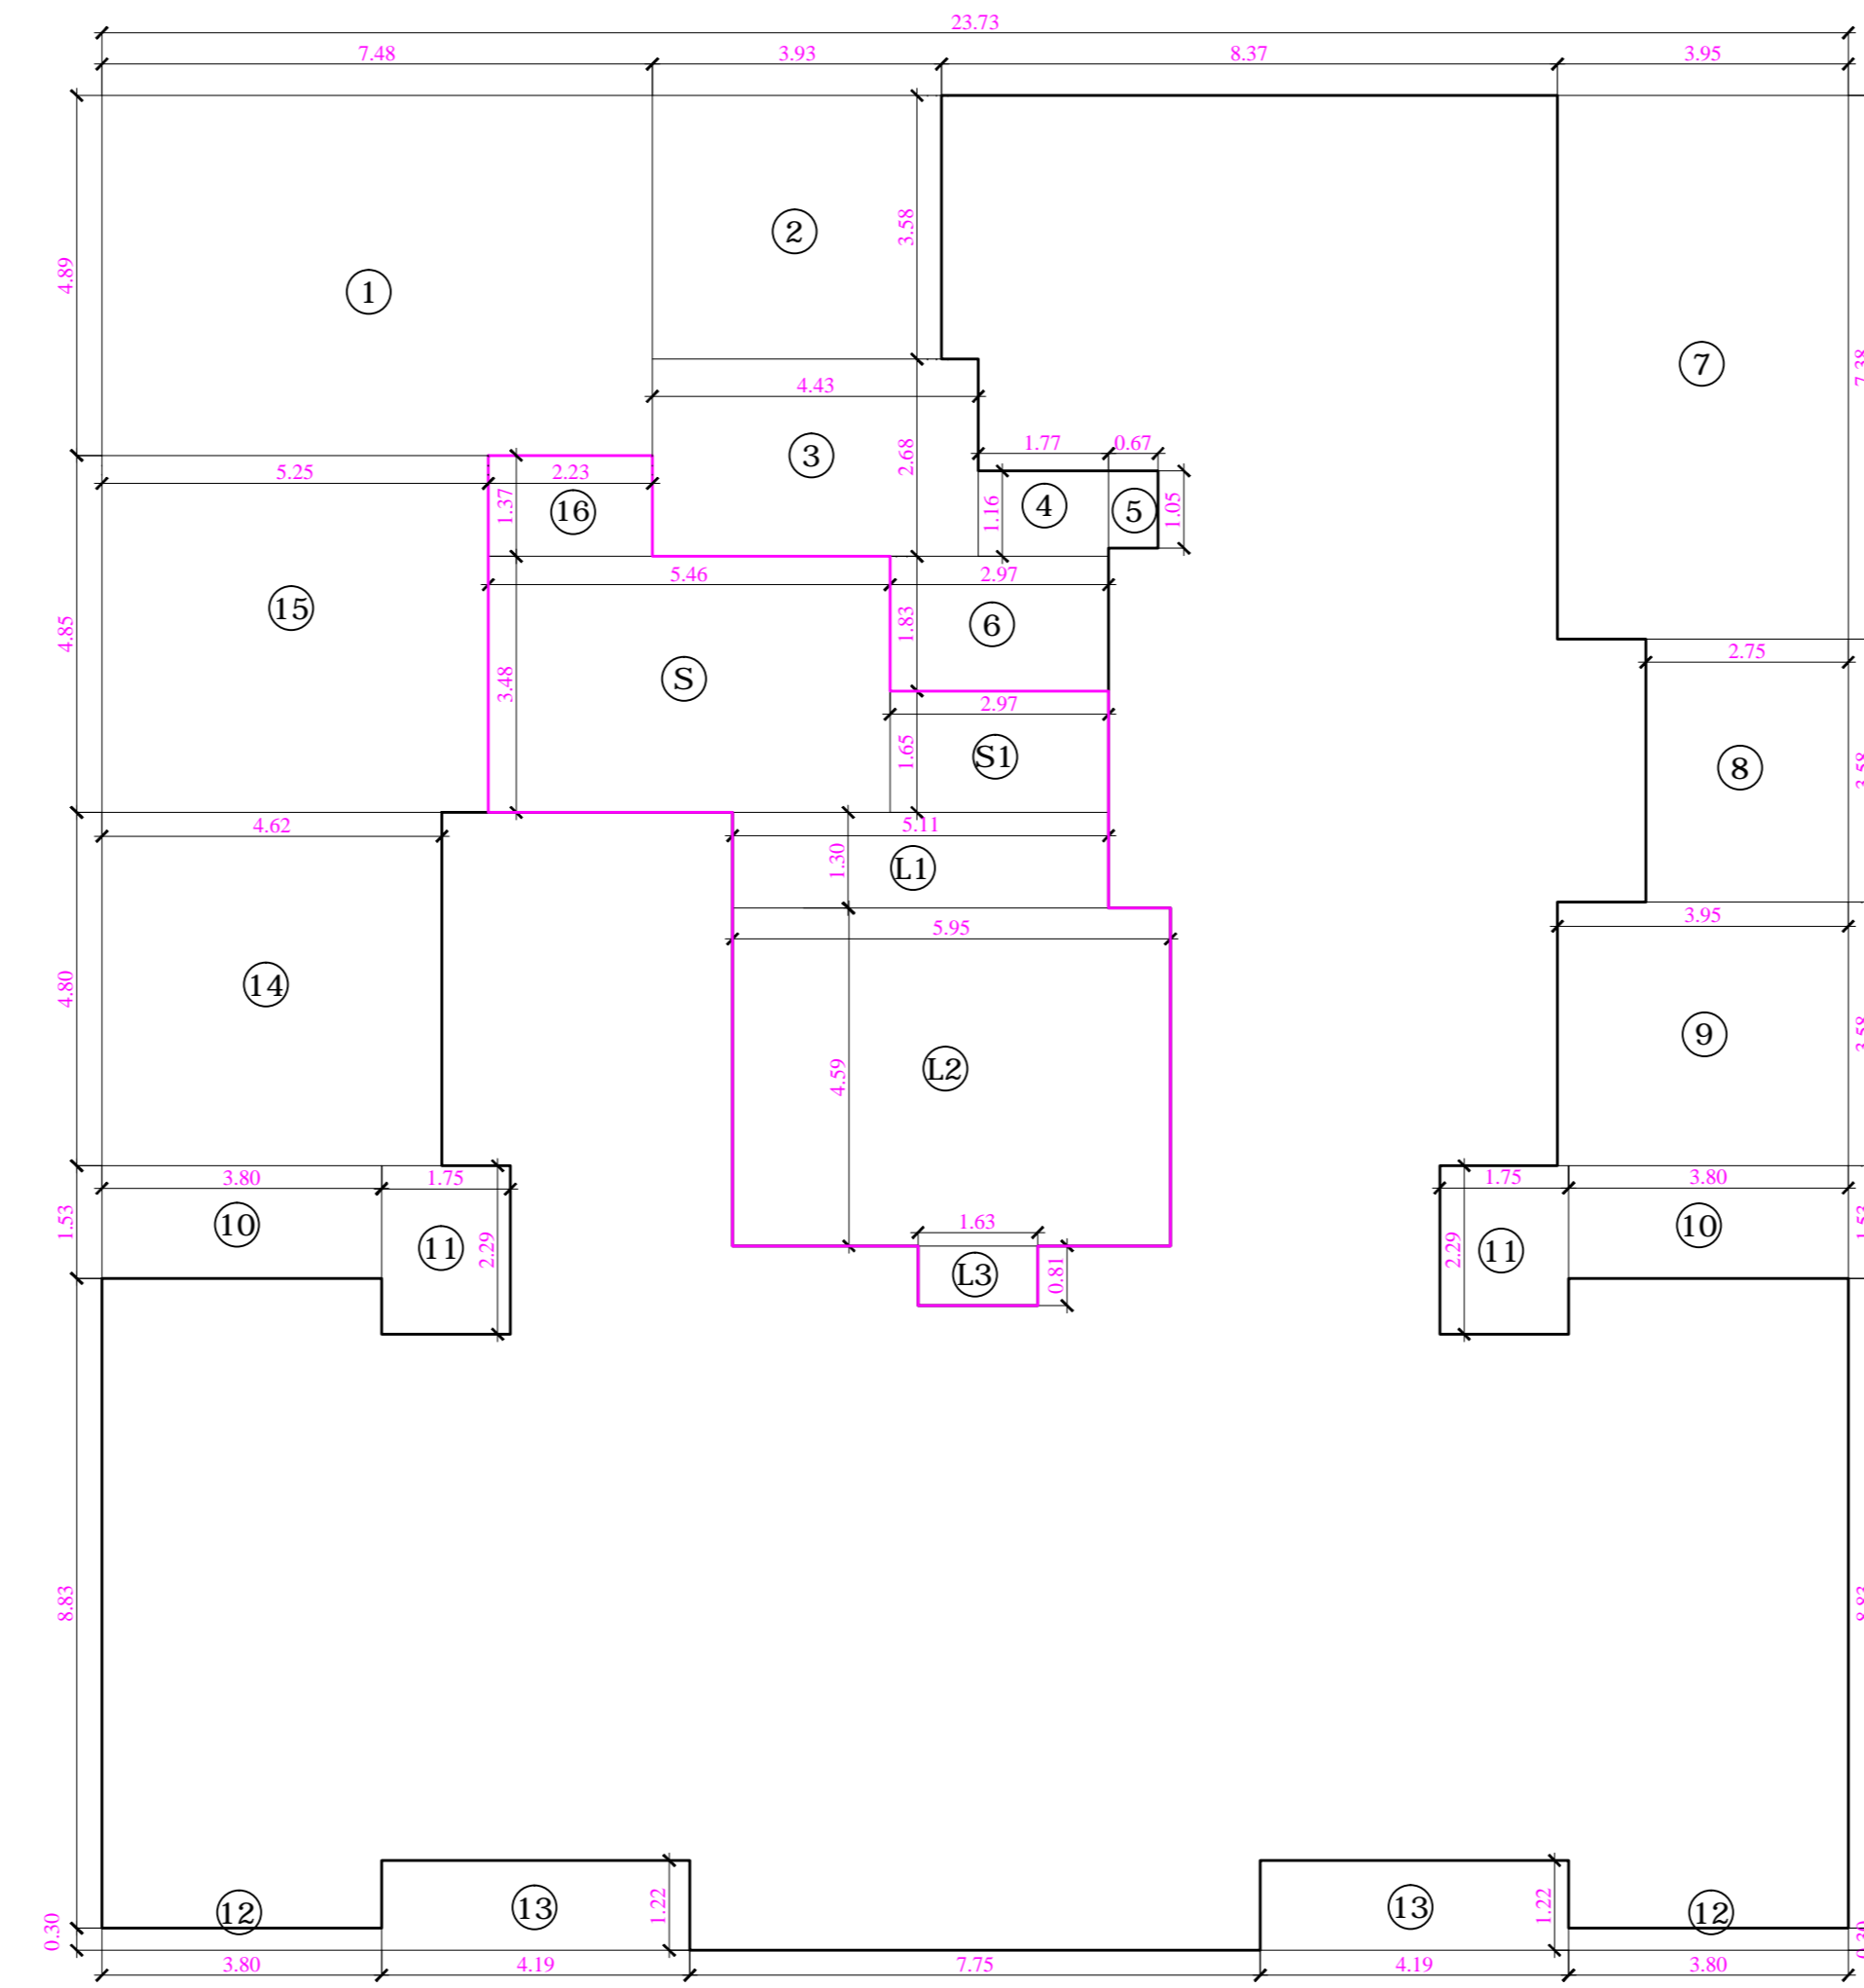


Built-up area Diagram of 2nd To 17th Floor
Scale :- 1 : 100

**BUILT-UP AREA CALCULATIONS :-
FOR 2nd To 17th FLOOR**

A	23.73	x	25.20	x	1.00	=	598.00	Sq.mt.
LESS :-								
1	7.48	x	4.89	x	1.00	=	36.58	Sq.mt.
2	3.93	x	3.58	x	1.00	=	14.07	
3	4.43	x	2.68	x	1.00	=	11.87	
4	1.77	x	1.16	x	1.00	=	2.05	
5	0.67	x	1.05	x	1.00	=	0.70	
6	2.97	x	1.83	x	1.00	=	5.44	
7	3.95	x	7.38	x	1.00	=	29.15	
8	2.75	x	3.58	x	1.00	=	9.85	
9	3.95	x	3.58	x	1.00	=	14.14	
10	3.80	x	1.53	x	2.00	=	11.63	
11	1.75	x	2.29	x	2.00	=	8.02	
12	3.80	x	0.30	x	2.00	=	2.28	
13	4.19	x	1.22	x	2.00	=	10.22	
14	4.62	x	4.80	x	1.00	=	22.18	
15	5.25	x	4.85	x	1.00	=	25.46	
16	2.23	x	1.37	x	1.00	=	3.06	
17	5.46	x	3.48	x	1.00	=	19.00	
18	2.97	x	1.65	x	1.00	=	4.90	
19	5.11	x	1.30	x	1.00	=	6.64	
20	5.95	x	4.59	x	1.00	=	27.31	
21	1.63	x	0.81	x	1.00	=	1.32	
TOTAL LESS						=	265.87	Sq.mt.
NET BUILT-UP AREA OF 2nd To 17th Floor						=	332.13	Sq.mt.

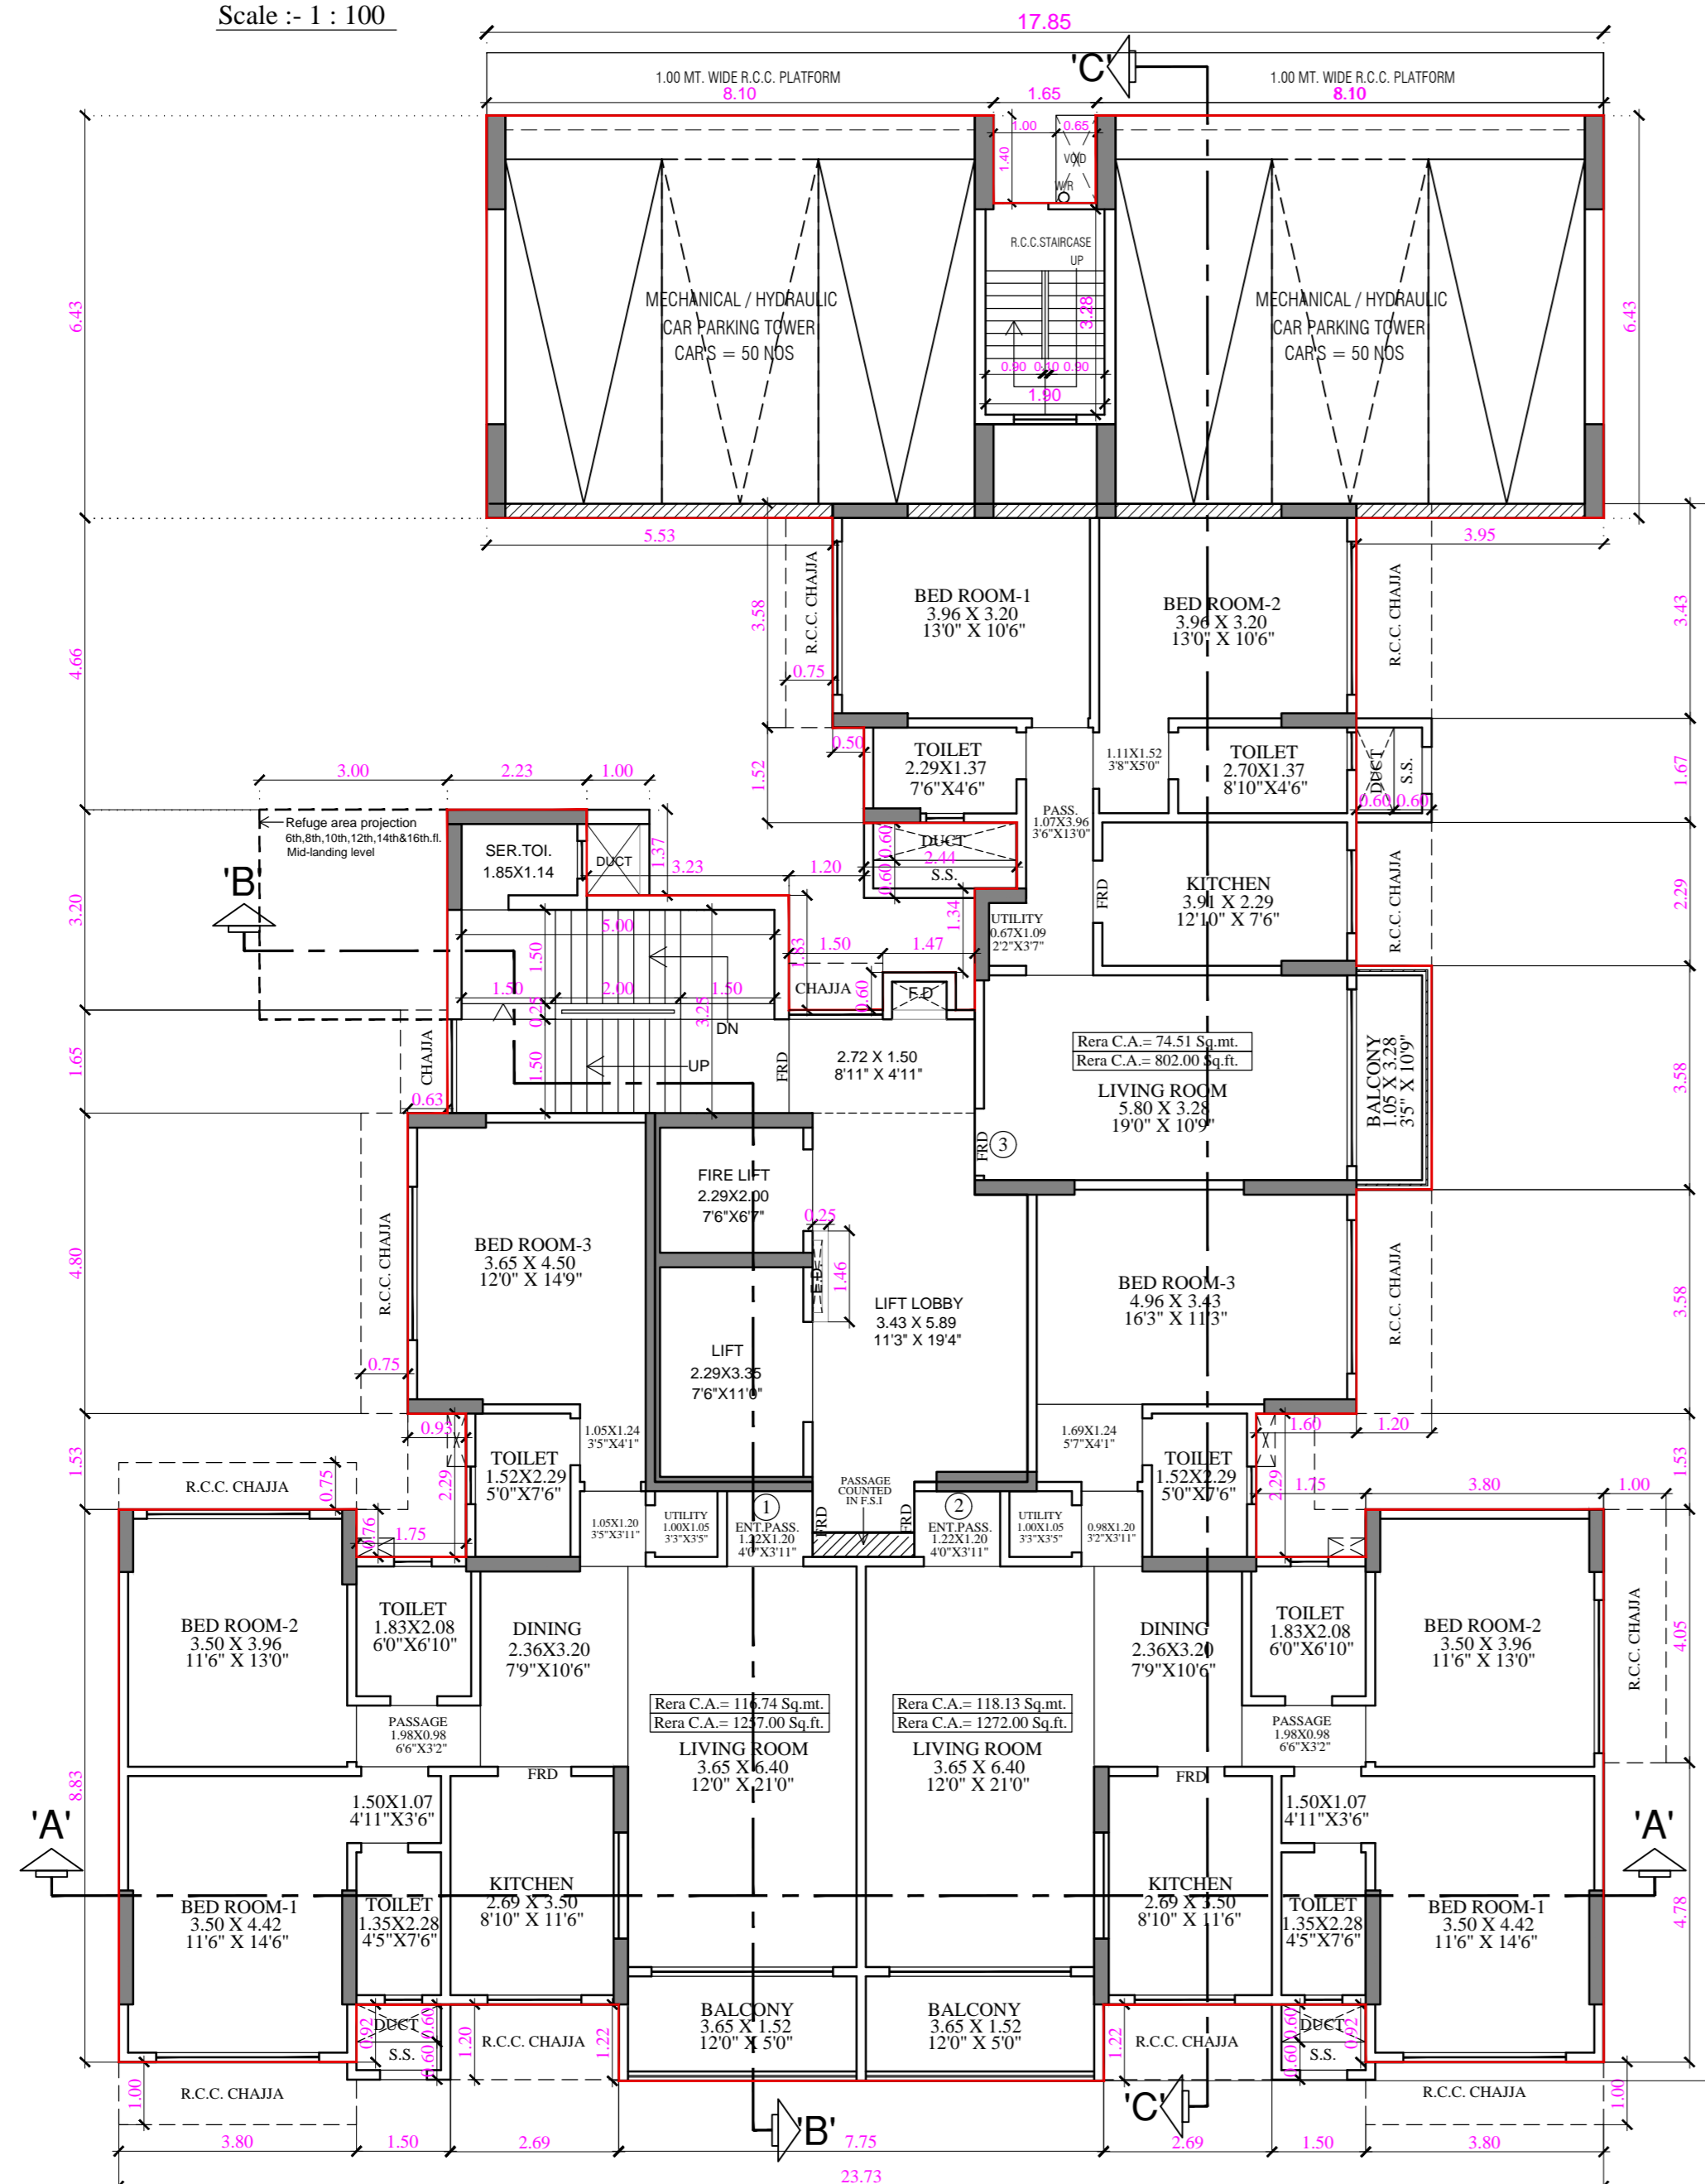

2nd To 5th, 7th, 9th, 11th, 13th, 15th, 17th FLOOR PLAN
Scale :- 1 : 100

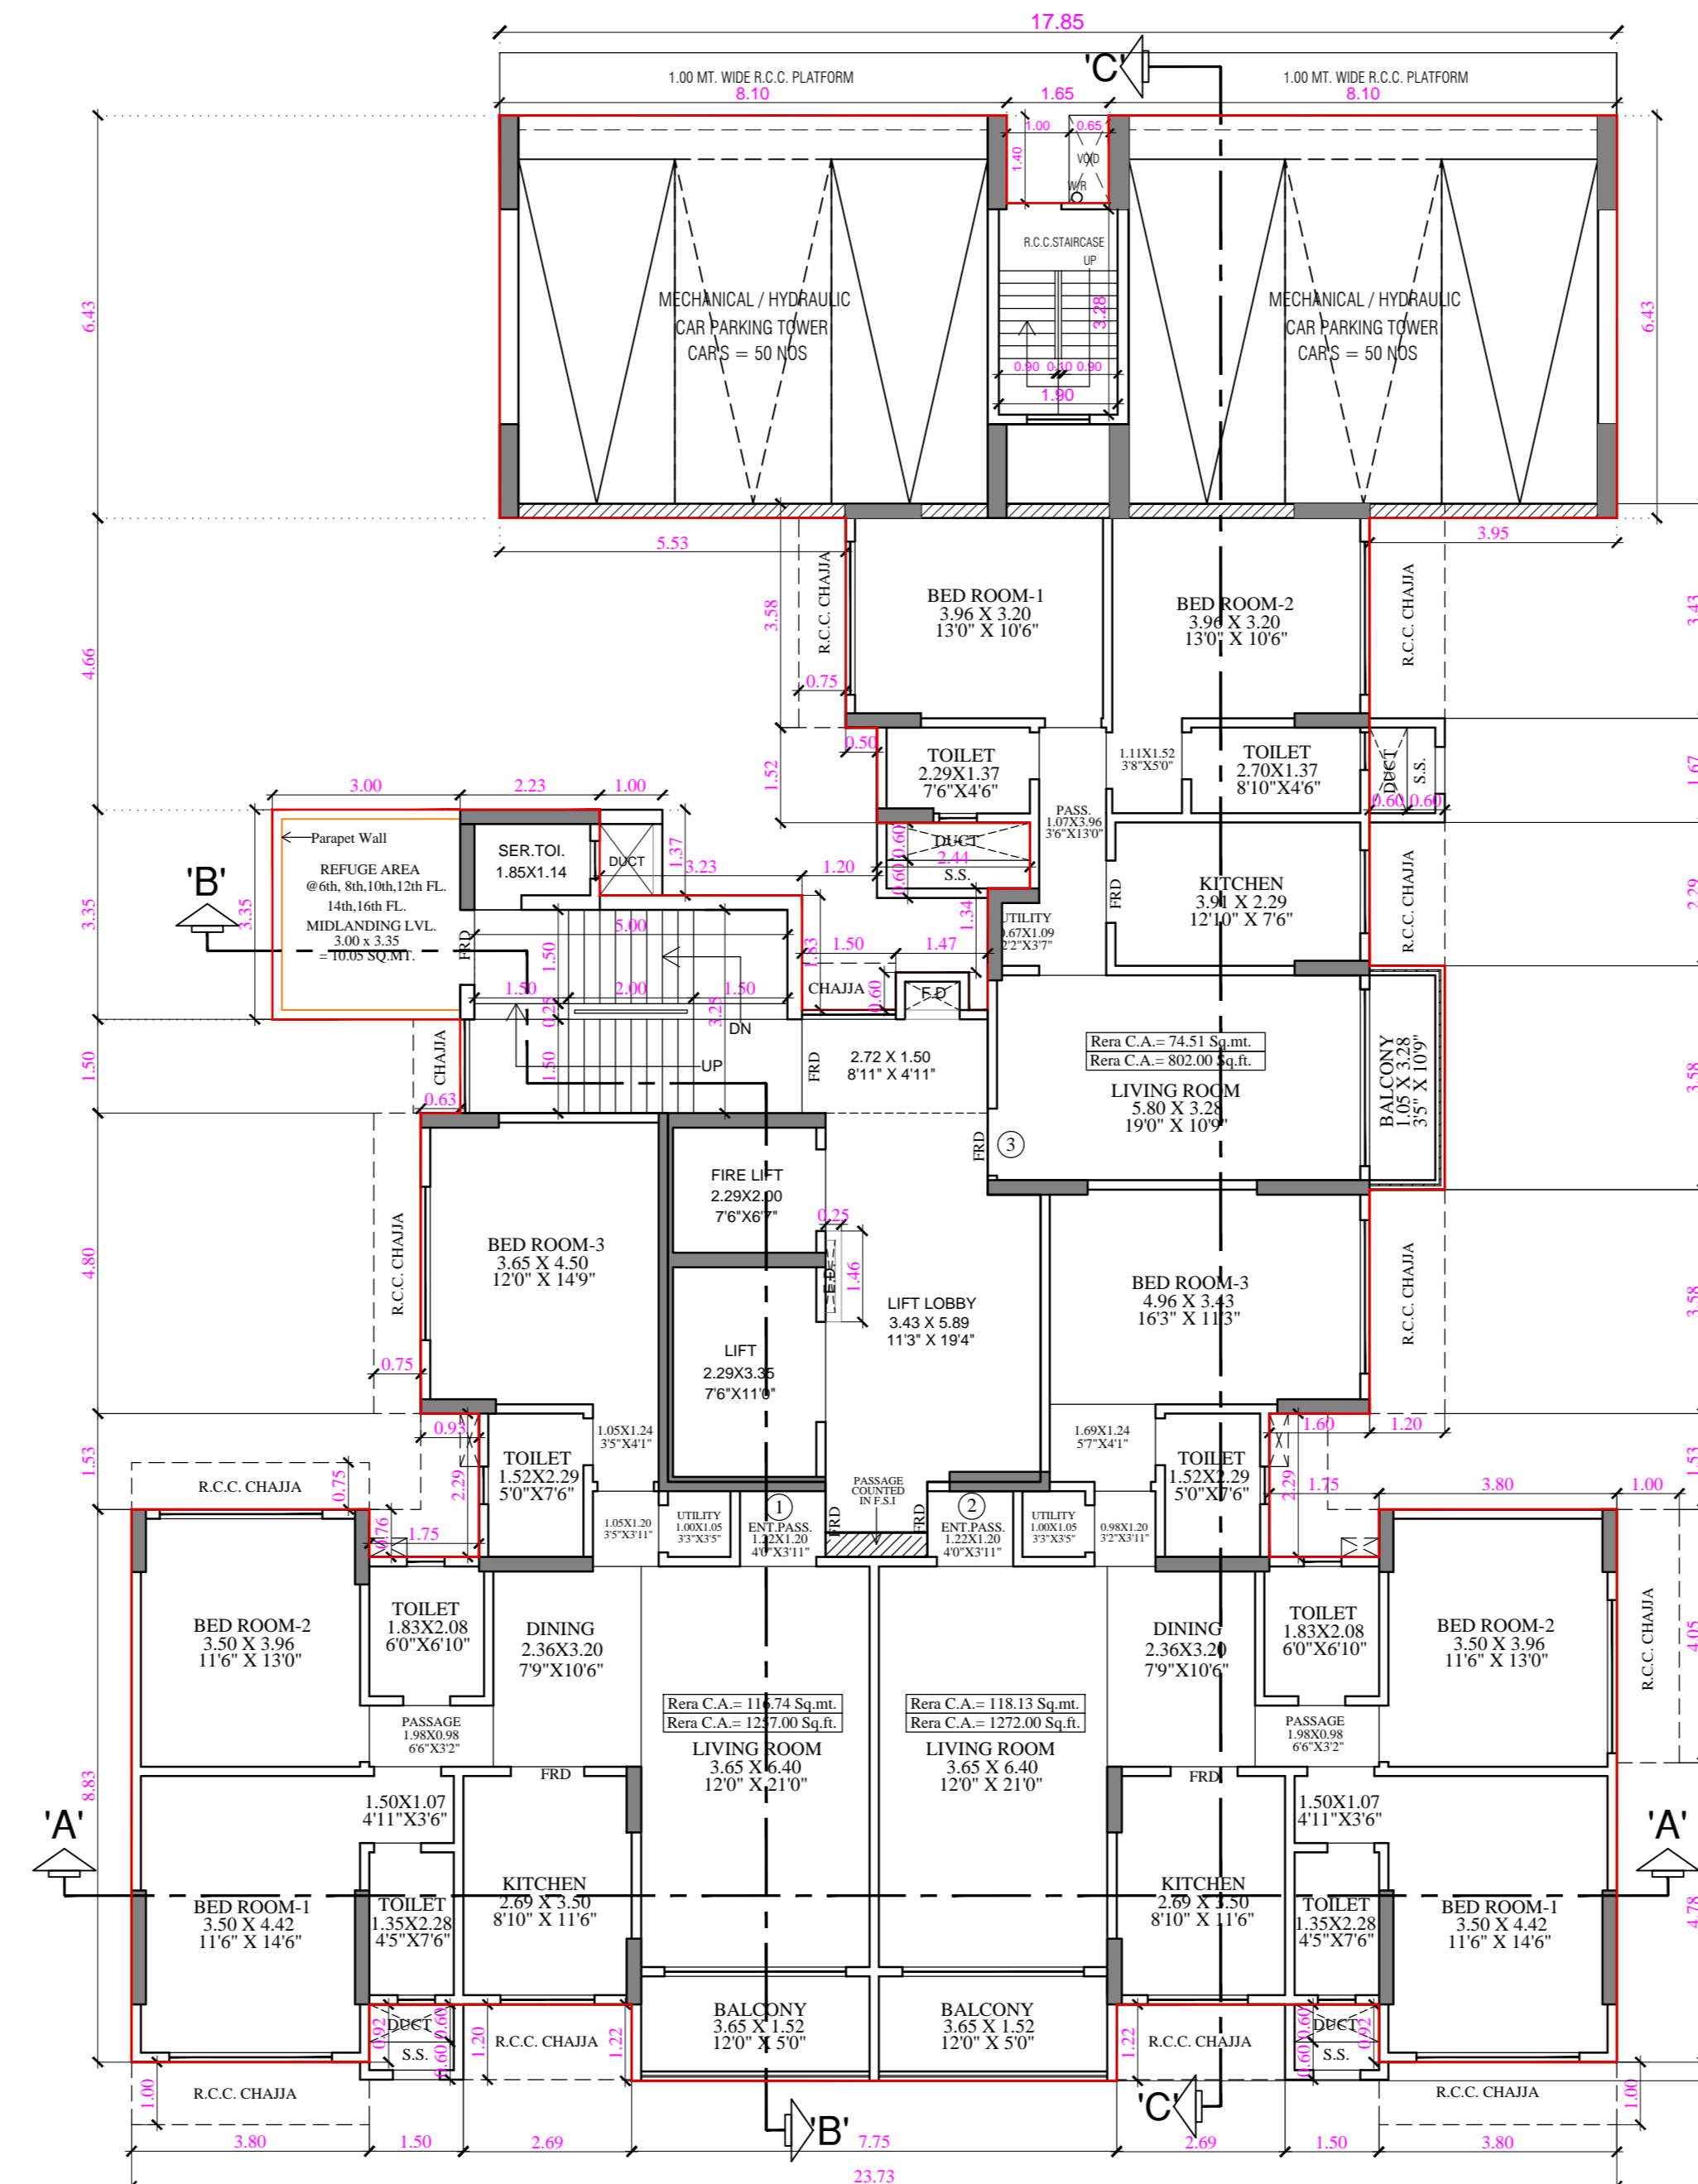

6th, 8th, 10th, 12th, 14th & 16th REFUGE FLOOR PLAN
Scale :- 1 : 100

RERA CARPET AREA STATEMENT			
FLOOR	FLAT NO. 1	FLAT NO. 2	FLAT NO. 3
2nd FLOOR	116.74	118.13	74.51
3rd FLOOR	116.74	118.13	74.51
4th FLOOR	116.74	118.13	74.51
5th FLOOR	116.74	118.13	74.51
6th FLOOR	116.74	118.13	74.51
7th FLOOR	116.74	118.13	74.51
8th FLOOR	116.74	118.13	74.51
9th FLOOR	116.74	118.13	74.51
10th FLOOR	116.74	118.13	74.51
11th FLOOR	116.74	118.13	74.51
12th FLOOR	116.74	118.13	74.51
13th FLOOR	116.74	118.13	74.51
14th FLOOR	116.74	118.13	74.51
15th FLOOR	116.74	118.13	74.51
16th FLOOR	116.74	118.13	74.51
17th FLOOR	116.74	118.13	74.51
TOTAL FLATS = 48			

PROFORMA - B

CONTENTS OF SHEET	
TYPICAL 1ST, 2ND TO 17TH FLOOR PLAN, BUILT-UP AREA DIAGRAM & CALCULATIONS. & TERRACE FLOOR PLAN	
APPROVED SUBJECT TO THE CONDITIONS MENTIONED IN THIS OFFICE LETTER NO. CHE/ES/1142/T/337(NEW)	
DIGITAL SIGN OF APPROVAL OF PLANS	
Div. Fire Officer (Mumbai Fire Brigade)	Dy.Chief Fire Officer (Mumbai Fire Brigade)
DESCRIPTION OF PROPOSAL & PROPERTY	
PROPOSED REDEVELOPMENT OF RES.BUILDING ON PLOT BEARING C.T.S.NO. 1100 OF VILLAGE MULUND WEST, SITUATED AT DEVI DAYAL ROAD MULUND (W) MUMBAI - 400 080.	
NAME OF OWNER	
M/S. Blackplinth Realtors Pvt. Ltd. - C.A. TO SHIVRAM CHS. LTD.	
JOB NO.	DATE
DS / 767 / 1	29/10/2022
DRAWING NO.	SCALE:
2/3	1:100
NORTH LINE	DRG BY
CHECKED BY	
Dilip Sanghavi & Associates ARCHITECTS ENGINEERS & SURVEYORS PLOT NO. 10, MIDC PHASE II, PLE PLE STREET, MUMBAI - 400 006 PHONE: 671 3224, MOBILE: 911 0077, 911 0077	

