



P.H. TENEMENTS TO BE HAND OVER
TO M.C.G.M. NOMINEES
4th floor = 3 nos.
3rd floor = 5 nos.
Total = 8 nos.

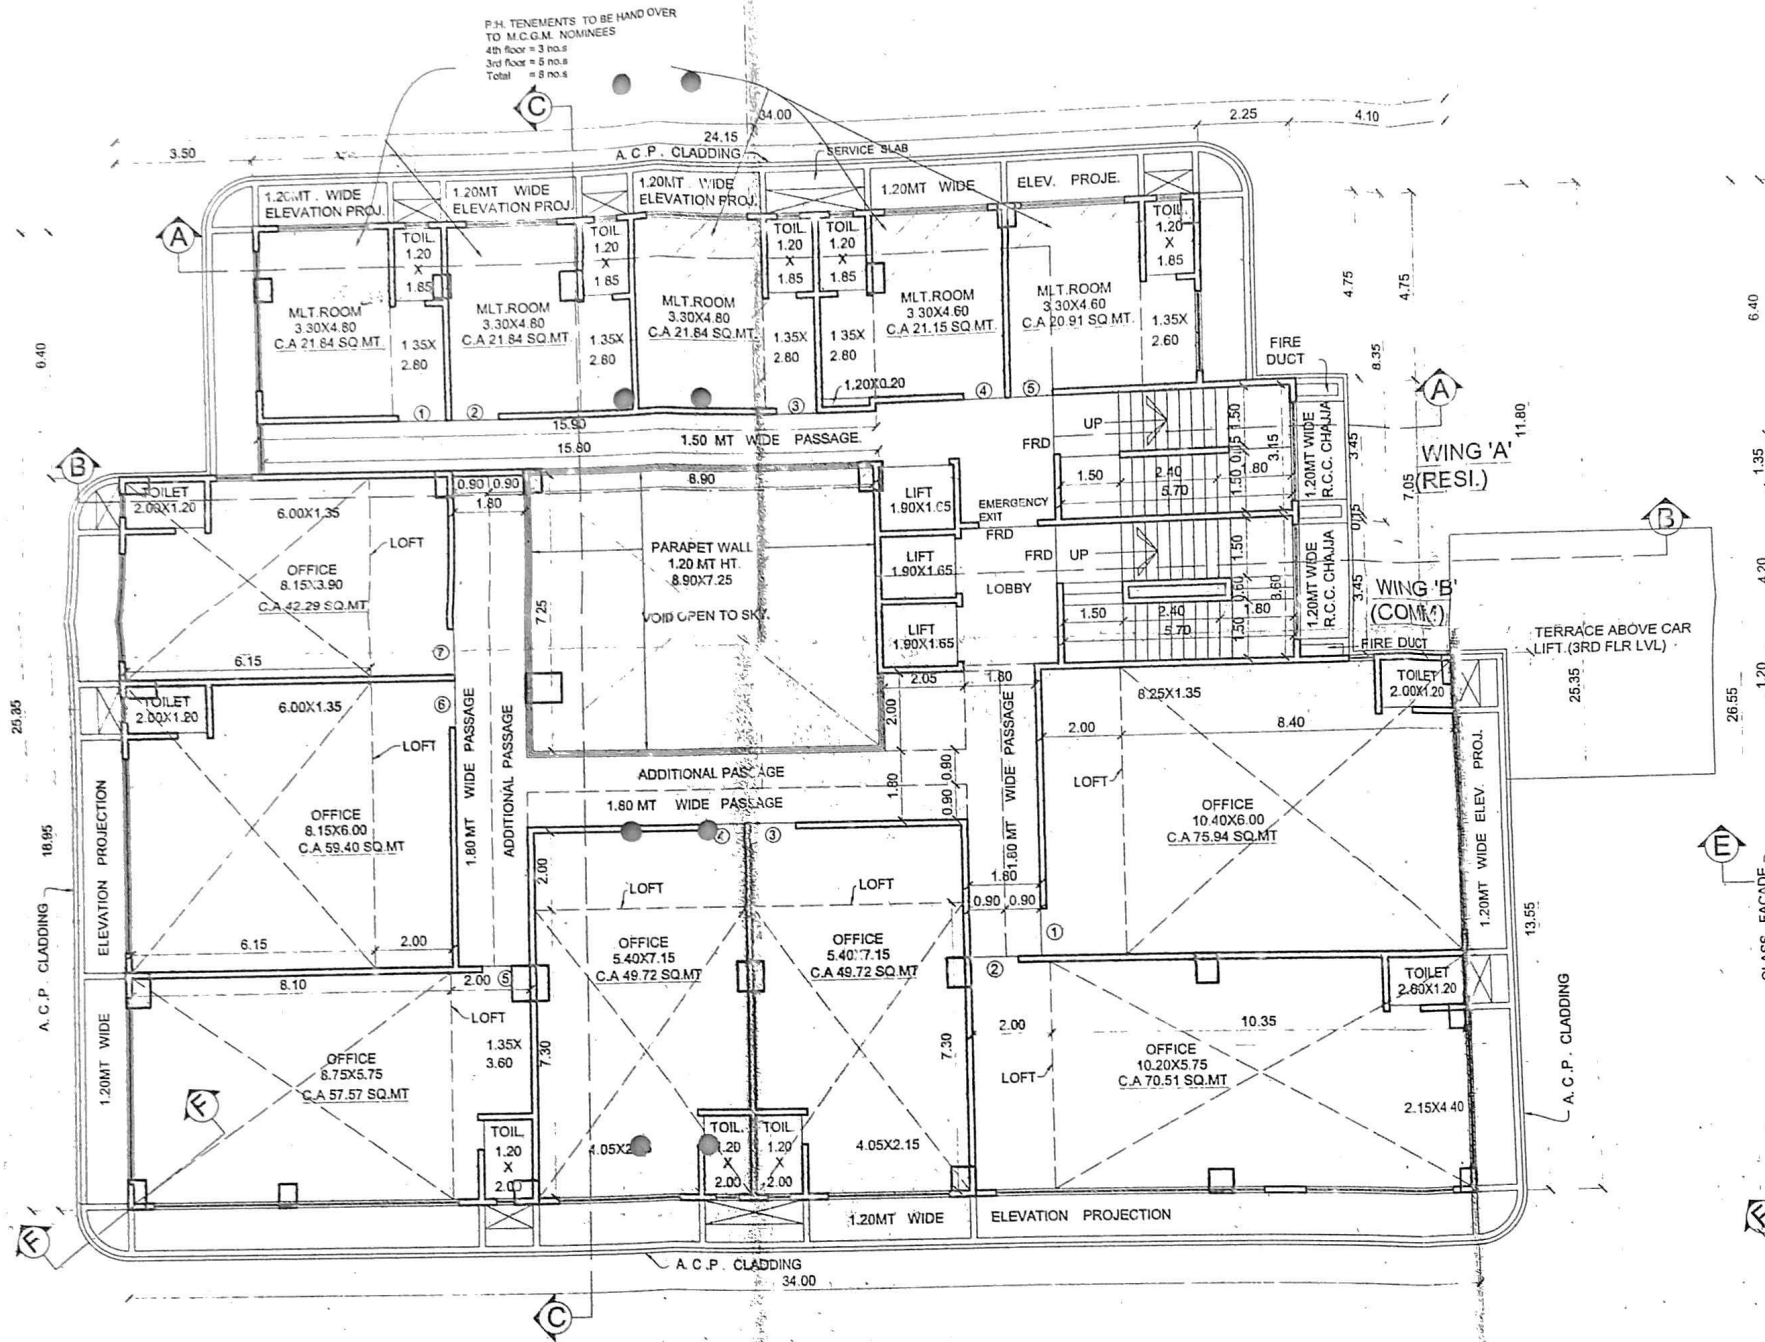


THIRD FLOOR PLAN (COMM/RESI.)

SCALE 1:100

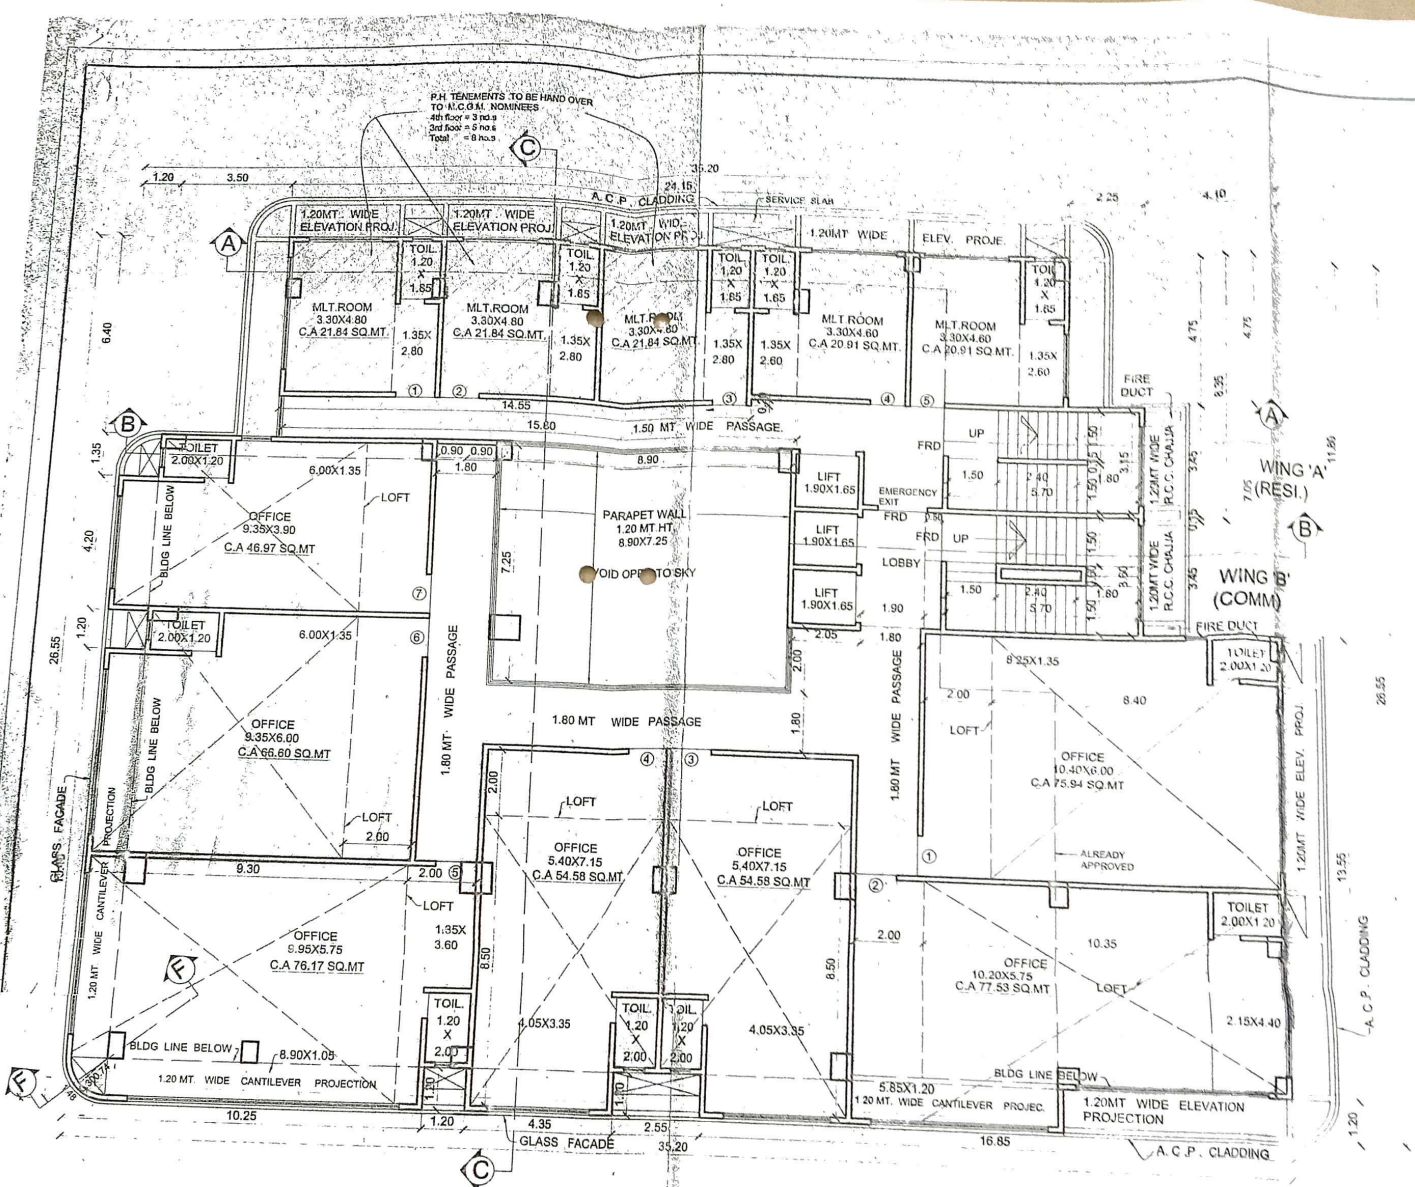


FOURTH FLOOR PLAN (COMM/RESI.)
SCALE 1:100


P.H. TENEMENTS TO BE HAND OVER TO M.C.S.M. NOMINEES
4th floor = 3 no.s
3rd floor = 5 no.s
Total = 8 no.s

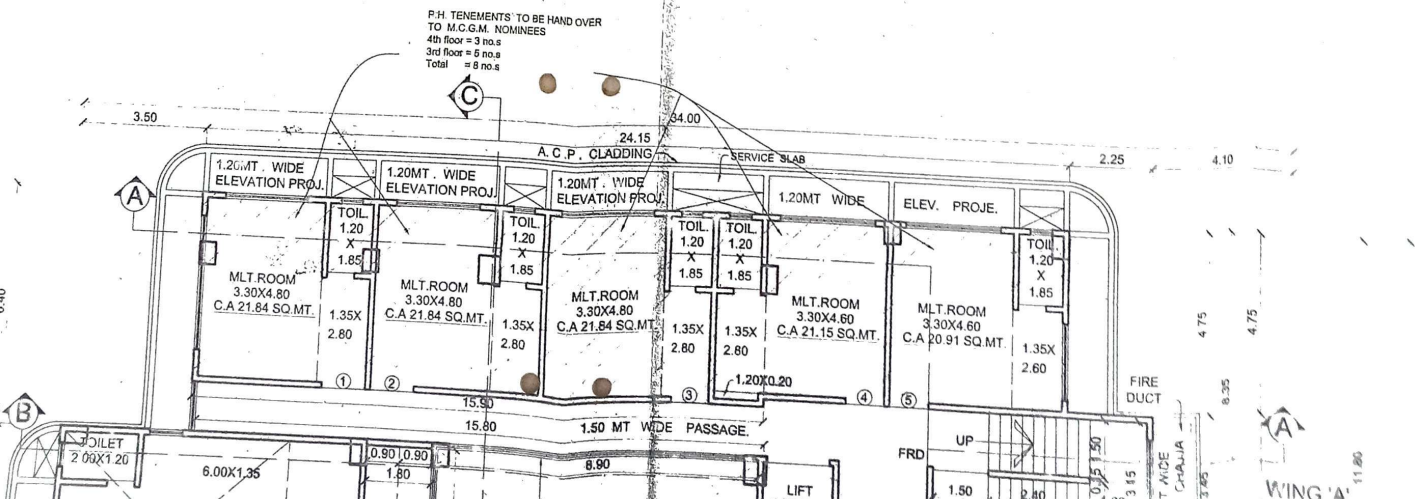


SIXTH FLOOR PLAN (COMM/RESI.)
SCALE 1:100

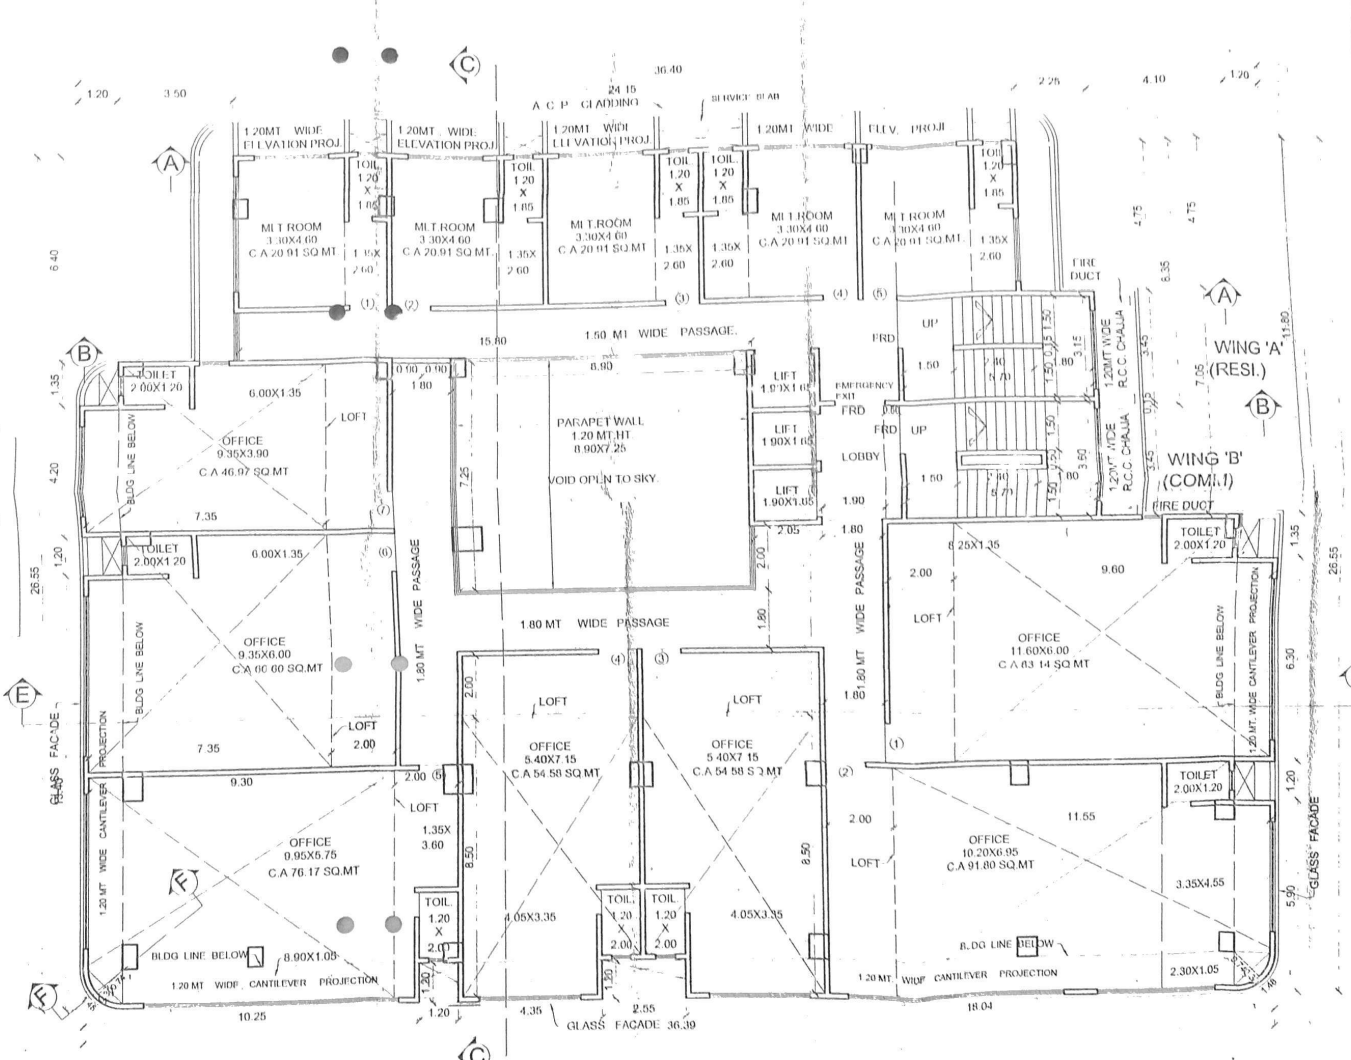


FIFTH FLOOR PLAN (COMM/RESI.)
SCALE 1:100

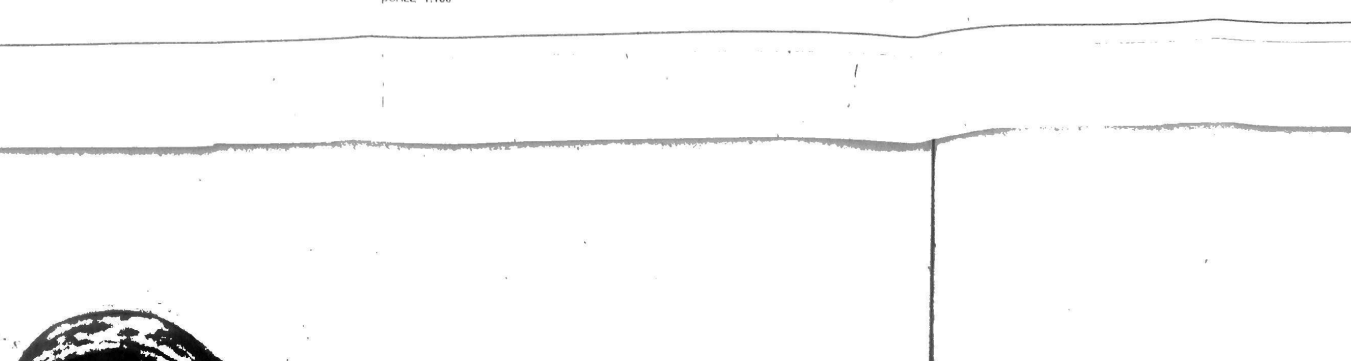

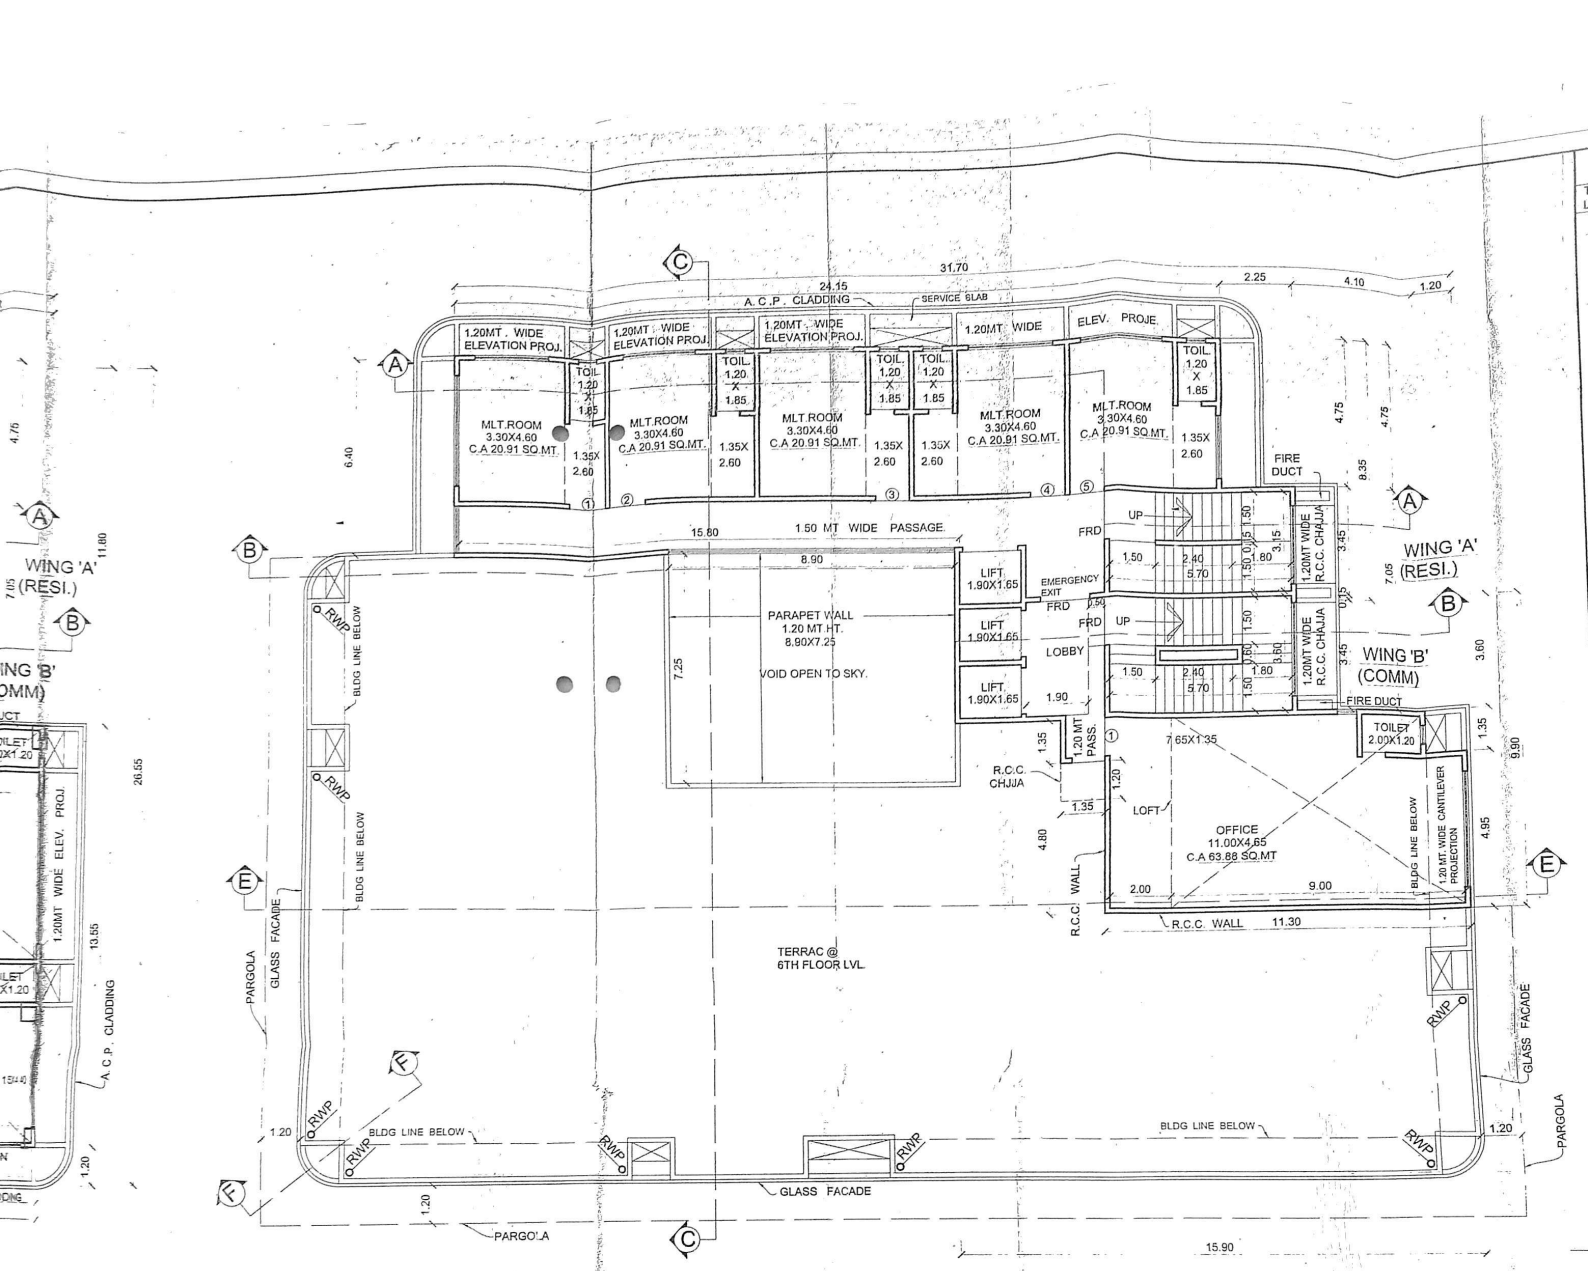

SIXTH FLOOR PLAN (COMM/RESI.)

SCALE 1:100

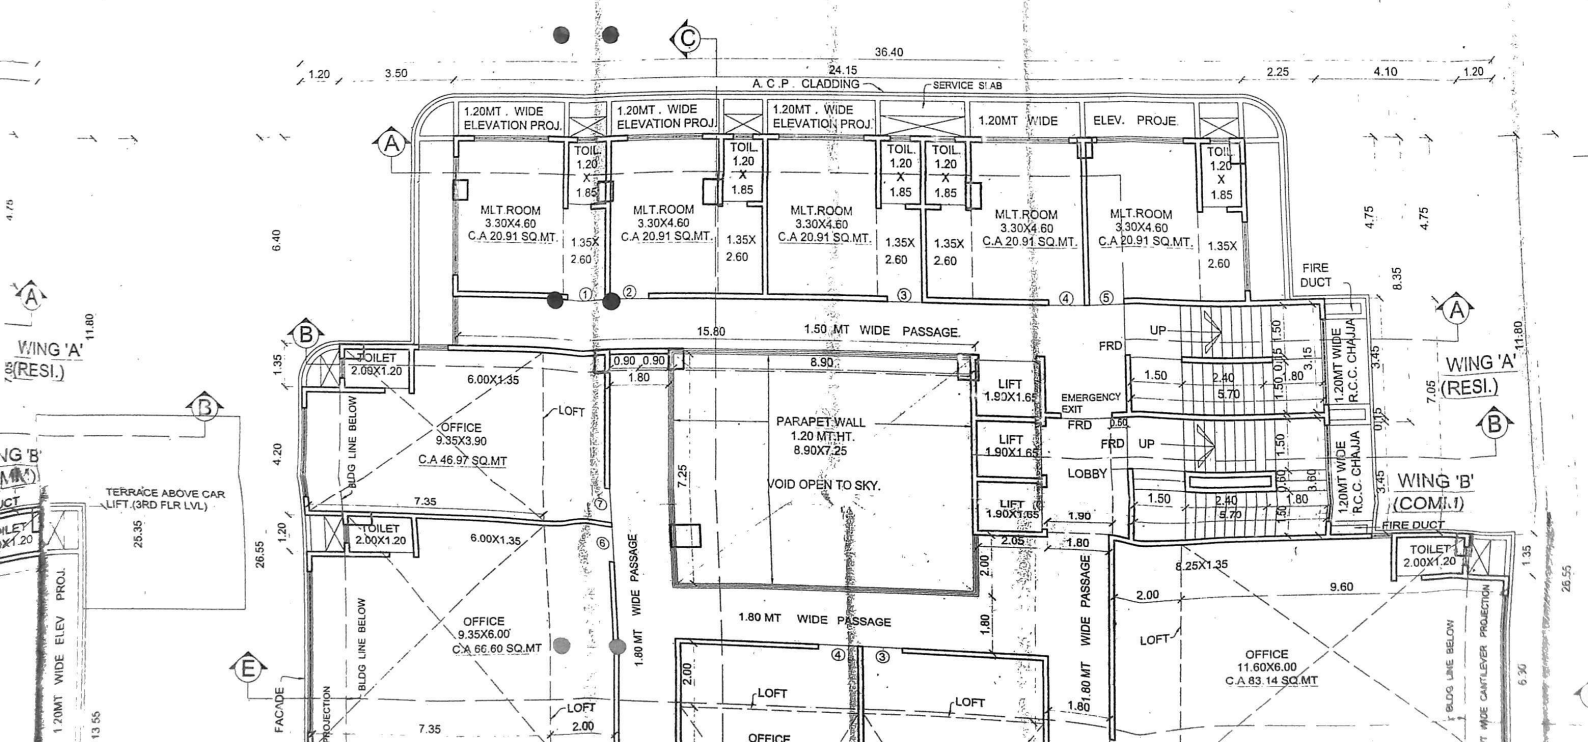

LIFT M/C ROOM PLAN (COMM.)

SCALE 1:100

PROFORMA - B

DESCRIPTION OF PROPERTY

PROPOSED COMMERCIAL & RESIDENTIAL BLDG. ON PLOT BEARING
C.T.S. NO. 124/C, & 126, 126/1 TO 10 @ PARSI PANCHAYAT ROAD OF
VILLAGE :- MOGRA, ANDHERI (E), MUMBAI.

NAME OF OWNER

SHRI VIJAYKUMAR G. MEHRA

DIRECTOR OF SHRI OM SAI DEVELOPERS

C.T.S. NO : 126, 126/1 TO 10 NEXT SONA
UDYOG PARSIPANCHAYAT ROAD, ANDHERI
(EAST) MUMBAI :- 400 059.

For SHRI OM SAI DEVELOPER
[Signature]
PARTNER

STAMP OF DATE OF RECEIPT OF PLAN

STAMP OF DATE OF APPROVAL OF PLAN

- 9 MAR 2015

Accepted as completion plans
as accompaniments of acceptance
of Part/Full O.C.C. by this office letter
under No. CE/ 5782 /B/II/WS/AK
dated


[Signature]
S.B.P.K.R.
9-3-15

[Signature]
9-3-2015
Ex. Engr. B. P. W. S. (K) Wani

JOB NO.	DRG. NO.	SCALE.	DRAWN BY	CHECKED BY.	DATE.
		AS NOTED			

NORTH LINE

NAME, ADDRESS & SIGNATURE OF ARCHITECT

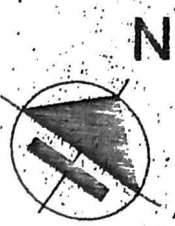




[Signature]
HARISH D. GANDHI

(B. ARCH.), A.I.I.A.
ARCHITECT - PLANNER

3, GOMTI SMRUTI, JAMBLI GULLY,
BORIVALI (W.), MUMBAI-400 092.
PH.No.: 28984418 ; FAX No.: 28993527.
E MAIL - architect_harish_gandhi@yahoo.com

26.55

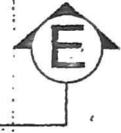

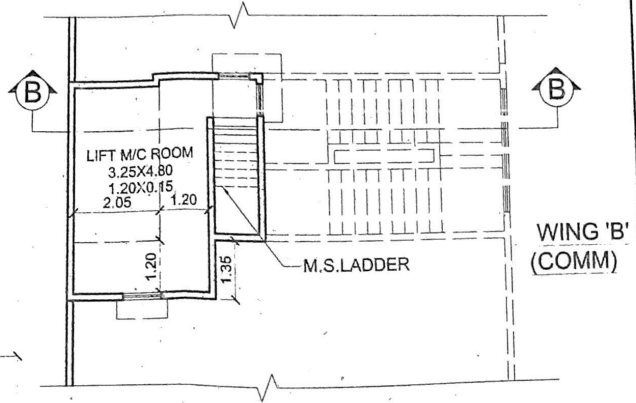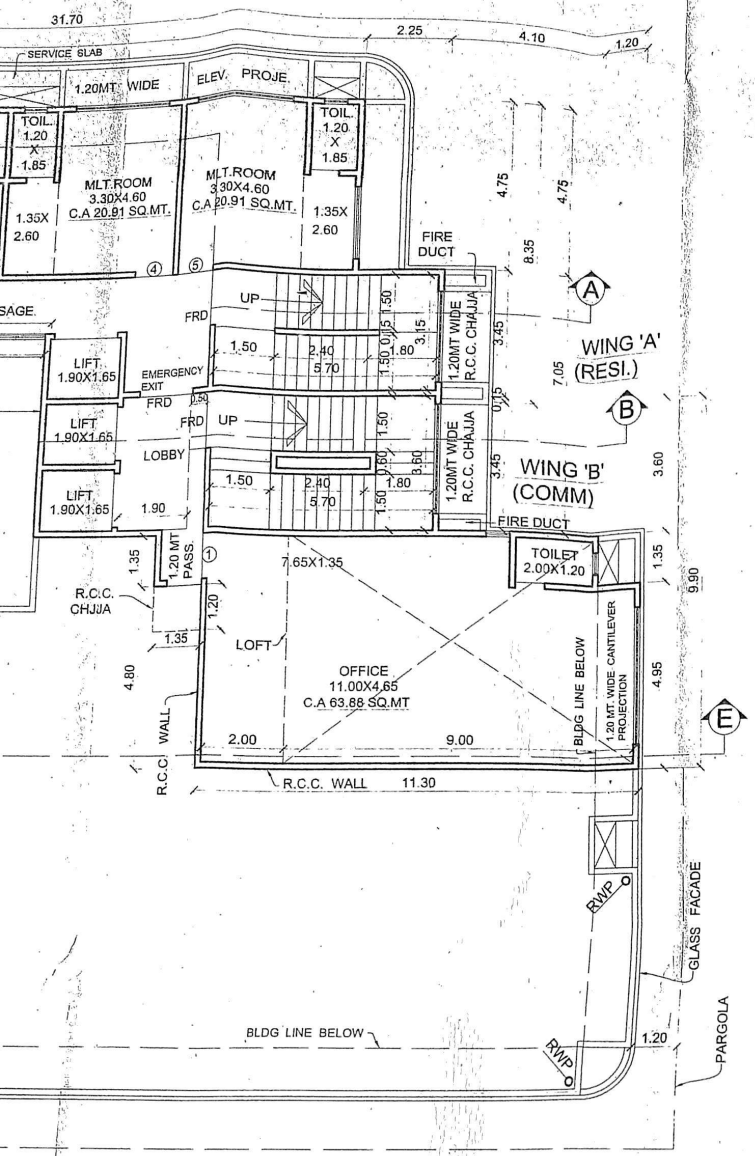

LIFT M/C ROOM PLAN (COMM.)
 SCALE 1:100

