

APPROVED SUBJECT TO THE CONDITION MENTIONED IN This Office Letter
 No. CIDCO/BP-18/114/TPO(NM & K)/2022/9545
 Dtd. 03 Aug 2022

Document certified by BHUSHAN RAMCHANDRA CHAUDHARI
 Name: BHUSHAN RAMCHANDRA CHAUDHARI
 Designation: Structural Engineer
 Organization: SCS LTD
 Date: 03-Aug-2022 18:50:29

BUILT UP AREA CALCULATION
3RD,4TH,5TH & 6TH FLOOR

A	51.910	X	48.536	X	1	NO	=	2519.504	SQ.MT.	
							TOTAL ADDITION	=	2519.504	SQ.MT. X

DEDUCTIONS

1	1.650	X	1.362	X	1	NO	=	2.247	SQ.MT.
2	2.700	X	2.587	X	1	NO	=	6.985	SQ.MT.
3	5.300	X	1.587	X	1	NO	=	8.411	SQ.MT.
4	5.400	X	3.087	X	1	NO	=	16.670	SQ.MT.
5	5.600	X	1.101	X	1	NO	=	6.166	SQ.MT.
6	2.700	X	2.450	X	1	NO	=	6.615	SQ.MT.
7	2.200	X	0.750	X	1	NO	=	1.650	SQ.MT.
8	0.750	X	3.450	X	1	NO	=	2.588	SQ.MT.
9	0.850	X	3.650	X	1	NO	=	3.103	SQ.MT.
10	11.610	X	10.361	X	1	NO	=	120.291	SQ.MT.
11	7.700	X	0.937	X	1	NO	=	69.585	SQ.MT.
12	1.500	X	5.550	X	1	NO	=	8.325	SQ.MT.
13	3.000	X	5.150	X	1	NO	=	15.450	SQ.MT.
14	0.650	X	1.300	X	1	NO	=	0.845	SQ.MT.
15	2.300	X	1.289	X	1	NO	=	2.965	SQ.MT.
16	3.000	X	1.700	X	1	NO	=	5.100	SQ.MT.
17	2.950	X	1.350	X	1	NO	=	3.983	SQ.MT.
18	3.600	X	1.500	X	1	NO	=	5.400	SQ.MT.
19	6.850	X	1.500	X	1	NO	=	10.275	SQ.MT.
20	0.750	X	1.300	X	1	NO	=	0.975	SQ.MT.
21	1.550	X	1.450	X	1	NO	=	2.248	SQ.MT.
22	1.350	X	4.350	X	1	NO	=	5.872	SQ.MT.
23	11.660	X	4.975	X	1	NO	=	58.008	SQ.MT.
24	4.350	X	1.325	X	1	NO	=	5.764	SQ.MT.
25	4.400	X	0.575	X	1	NO	=	2.530	SQ.MT.


DEDUCTIONS

26	0.800	X	5.400	X	1	NO	=	4.320	SQ.MT.
27	0.750	X	5.600	X	1	NO	=	4.200	SQ.MT.
28	1.985	X	2.700	X	3	NOS	=	16.079	SQ.MT.
29	1.500	X	0.250	X	1	NO	=	0.375	SQ.MT.
30	3.200	X	3.000	X	1	NO	=	9.600	SQ.MT.
31	0.600	X	1.950	X	1	NO	=	1.170	SQ.MT.
32	4.650	X	5.150	X	1	NO	=	23.948	SQ.MT.
33	10.050	X	4.400	X	1	NO	=	44.220	SQ.MT.
34	5.810	X	1.000	X	1	NO	=	5.810	SQ.MT.
35	5.760	X	1.450	X	1	NO	=	8.352	SQ.MT.
36	1.300	X	1.000	X	1	NO	=	1.300	SQ.MT.
37	1.250	X	1.250	X	1	NO	=	1.563	SQ.MT.
38	1.500	X	2.700	X	1	NO	=	4.050	SQ.MT.
39	0.750	X	3.600	X	1	NO	=	2.700	SQ.MT.
40	2.450	X	5.450	X	1	NO	=	13.353	SQ.MT.
41	3.150	X	3.050	X	1	NO	=	9.607	SQ.MT.
42	3.000	X	5.050	X	2	NOS	=	30.300	SQ.MT.
43	2.450	X	1.500	X	1	NO	=	16.293	SQ.MT.
44	1.500	X	5.450	X	1	NO	=	8.175	SQ.MT.
45	3.950	X	7.437	X	1	NO	=	29.376	SQ.MT.
46	5.810	X	7.550	X	1	NO	=	43.865	SQ.MT.
47	1.150	X	2.000	X	1	NO	=	2.300	SQ.MT.
48	3.000	X	3.550	X	2	NOS	=	21.300	SQ.MT.
49	0.500	X	5.350	X	2	NOS	=	5.350	SQ.MT.
50	0.800	X	1.300	X	2	NOS	=	2.080	SQ.MT.

DEDUCTIONS

51	2.450	X	6.000	X	1	NO	=	14.700	SQ.MT.
52	2.800	X	2.250	X	1	NO	=	6.300	SQ.MT.
53	7.810	X	4.200	X	1	NO	=	32.802	SQ.MT.
54	2.700	X	4.550	X	1	NO	=	12.285	SQ.MT.
55	0.250	X	1.500	X	1	NO	=	0.375	SQ.MT.
56	0.550	X	5.050	X	1	NO	=	2.778	SQ.MT.
57	0.600	X	1.767	X	1	NO	=	1.060	SQ.MT.
58	3.027	X	5.417	X	1	NO	=	16.397	SQ.MT.
59	4.850	X	8.300	X	1	NO	=	40.255	SQ.MT.
60	3.660	X	0.700	X	1	NO	=	2.562	SQ.MT.
61	3.610	X	1.200	X	1	NO	=	4.332	SQ.MT.
62	3.660	X	2.950	X	1	NO	=	10.797	SQ.MT.
63	5.700	X	0.650	X	1	NO	=	3.705	SQ.MT.
64	3.150	X	1.600	X	1	NO	=	5.040	SQ.MT.
65	3.110	X	7.050	X	1	NO	=	21.926	SQ.MT.
66	2.850	X	3.000	X	1	NO	=	8.550	SQ.MT.
67	1.325	X	1.650	X	2	NOS	=	4.372	SQ.MT.
68	6.600	X	0.750	X	1	NO	=	4.950	SQ.MT.
69	4.130	X	3.150	X	1	NO	=	13.009	SQ.MT.
70	6.600	X	0.750	X	1	NO	=	4.950	SQ.MT.
71	5.700	X	3.650	X	1	NO	=	20.895	SQ.MT.
72	1.000	X	3.600	X	1	NO	=	3.600	SQ.MT.
73	12.300	X	3.650	X	1	NO	=	44.895	SQ.MT.
74	3.400	X	0.050	X	1	NO	=	0.170	SQ.MT.
75	0.104	X	1.000	X	1	NO	=	0.104	SQ.MT.

TOTAL BUILT UP AREA [X - Y] = 1307.620 SQ.MT. X1

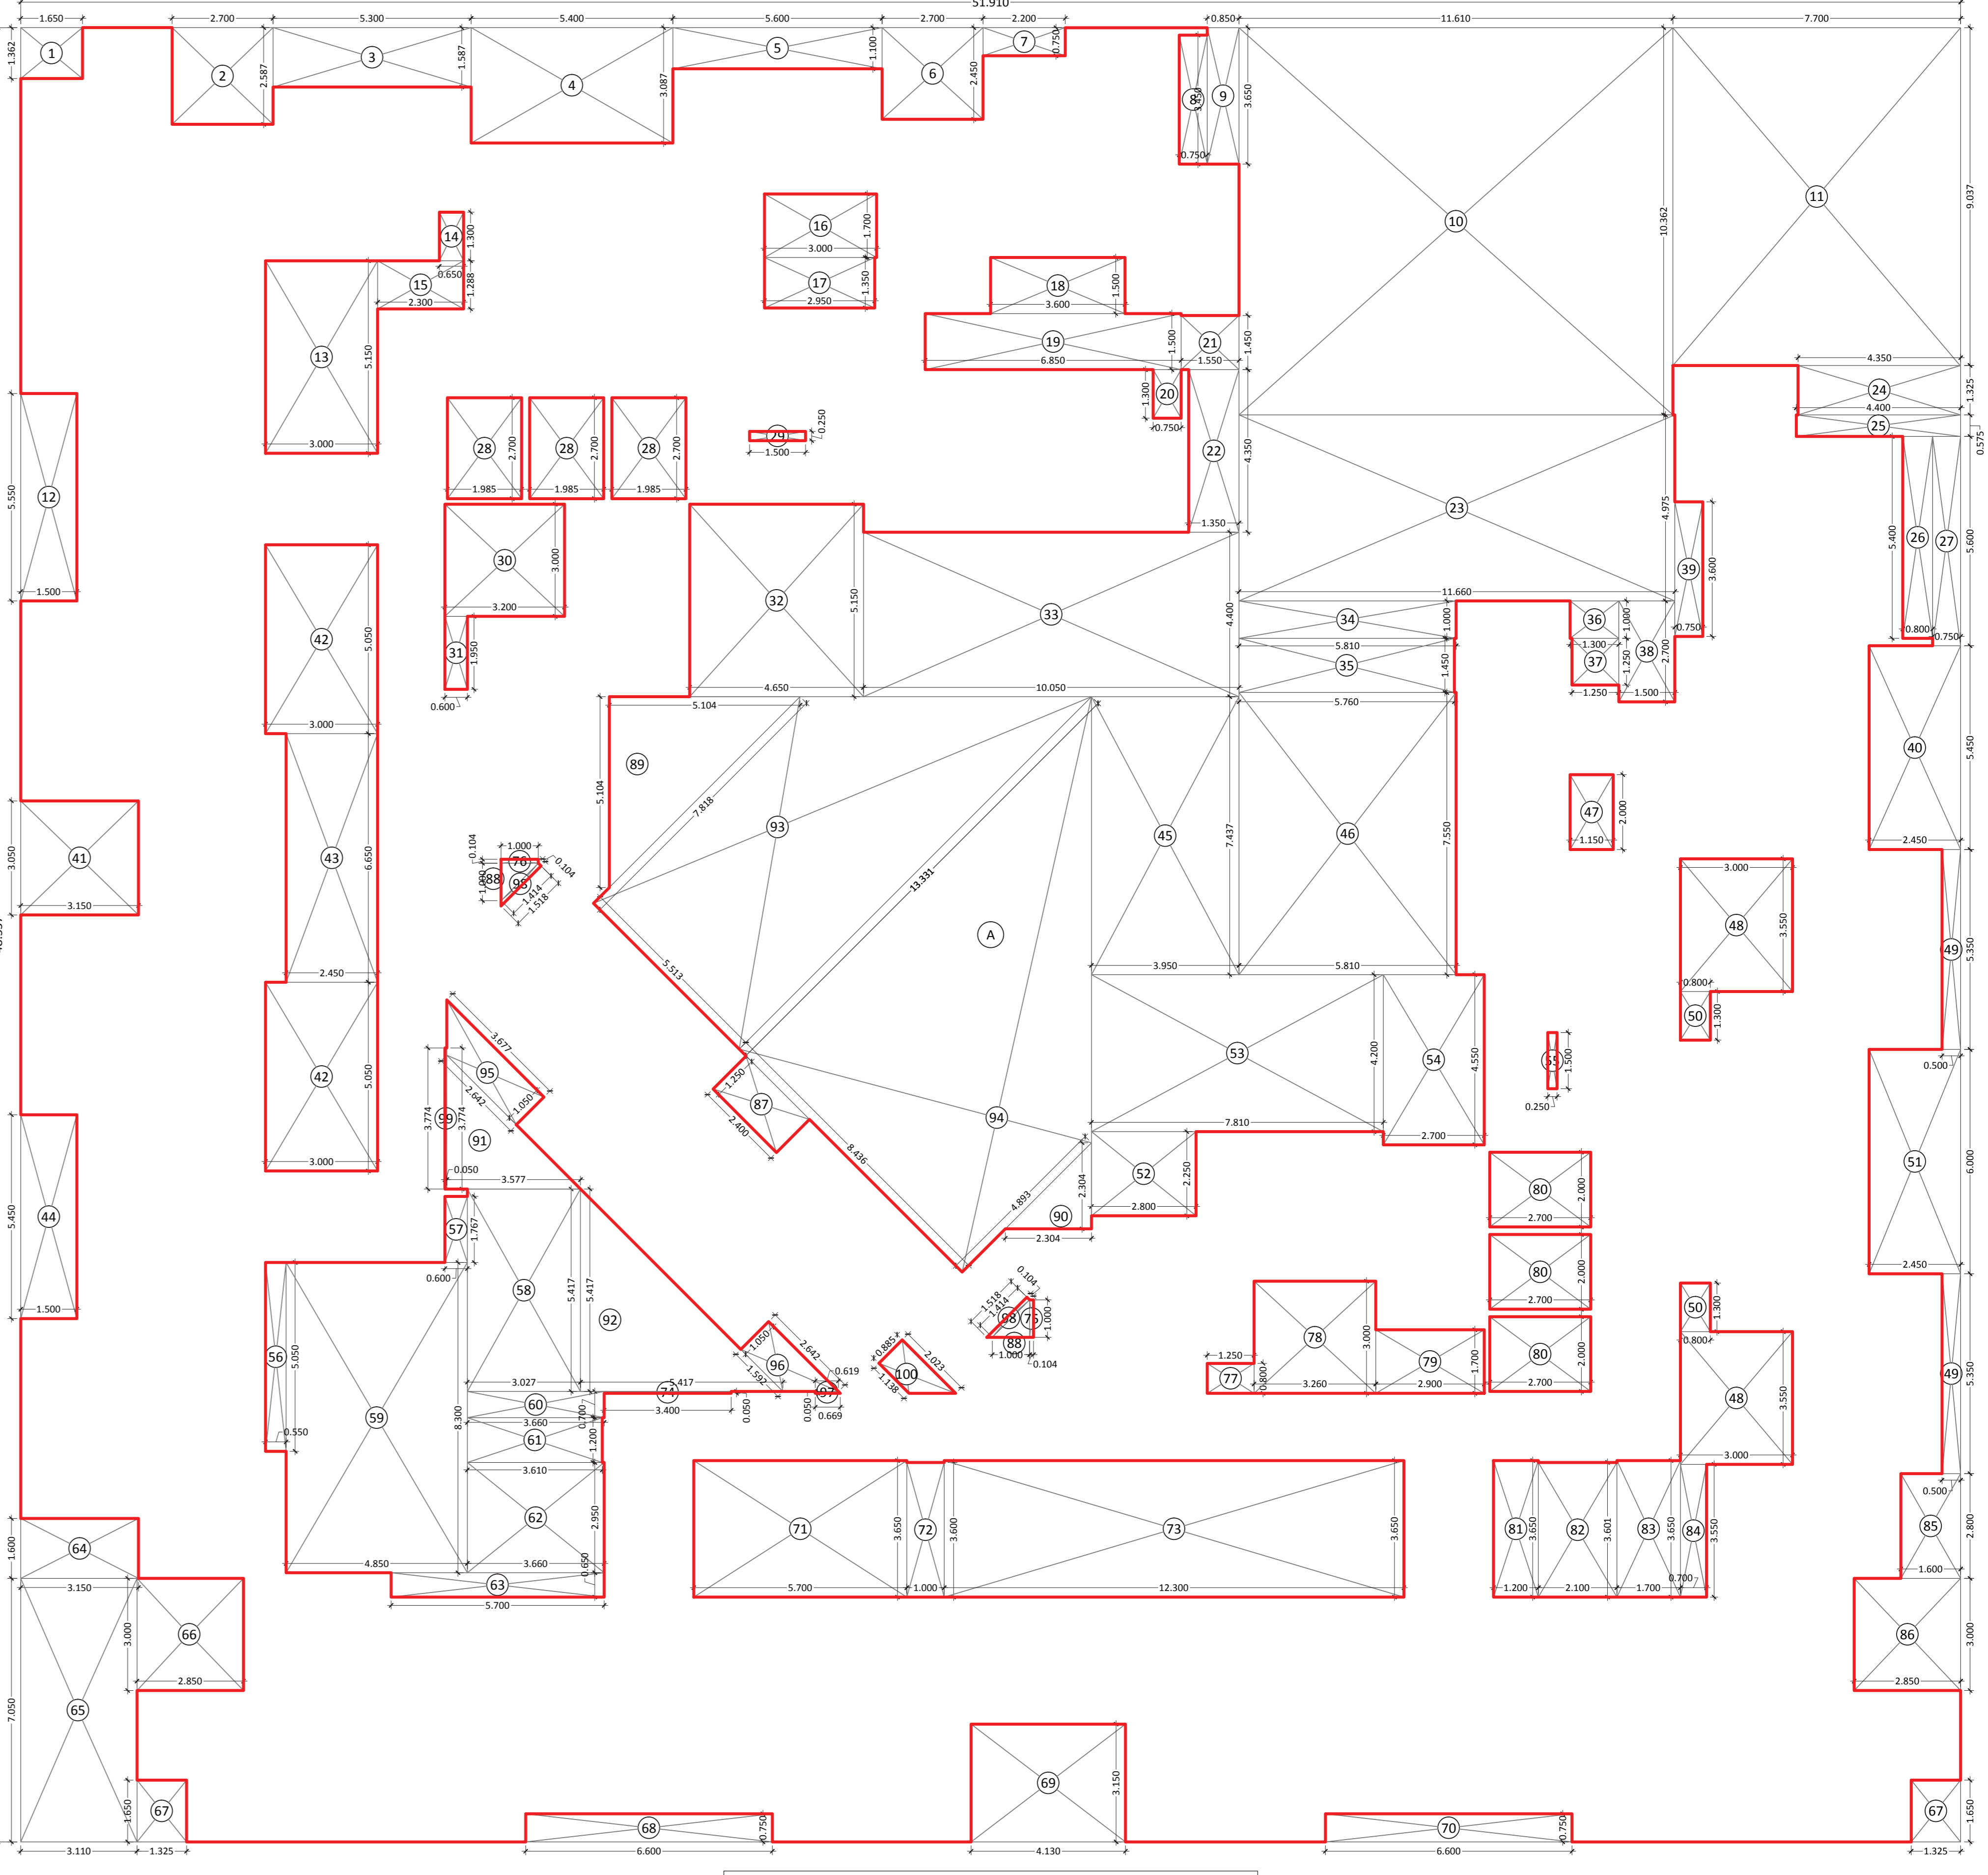

AREA DIAGRAM OF 3RD,4TH,5TH & 6TH FLOOR
 SCALE: 1:100

PROJECT
 DEVELOPMENT PERMISSION FOR PROPOSED RESIDENTIAL CUM COMMERCIAL BUILDING ON PLOT NO - 349, SECTOR - 26, ULWE, NAVI MUMBAI.

NAME, ADDRESS & SIGN OF OWNER
 Shri. Ratan Jagannath Bhagat

NAME, ADDRESS & SIGN OF ARCHITECT
 Ar. Amitkumar B. Patel
 (Reg. No. CA/2014/63182)

DESTINATION ARCHITECTURE INTERIOR DESIGNS

OFFICE NO. 10, GROUND FLOOR, EASTERN SUMMIT WING-B, PLOT NO. 46, SECTOR-18, C.A.D. MILAPUR, NAVI MUMBAI, 40014
 C-111, 022-4019339 R. 022-4127423 www.destinationarch.com / destinationhi@gmail.com

FILE NO. BP-18/114 JOB NO. 594 DRG. NO. 01 SCALE AS SHOWN DRAWN BY SANIL DATE 01/08/2022

3RD,4TH,5TH & 6TH FLOOR PLAN
 SCALE: 1:100