



TYPICAL (1ST TO 7TH, 9TH TO 14TH, 16TH TO 19TH) FLOOR BUILT UP AREA LINE DIAGRAM (SALE WING -C) SCALE 1:100

Table of area calculations for typical floor (1st to 7th, 9th to 14th, 16th to 19th). Includes columns for 'BUILT UP AREA CALCULATION (SALE WING -C)', 'DEDUCTIONS', 'STAIRCASE AREA CALCULATION', 'TOILET AREA CALCULATION', 'FOURABLE AREA CALCULATION', and 'NET BUILT UP AREA (B1 - (D1-D3-D4)) = 271.93 SQ.MT'.

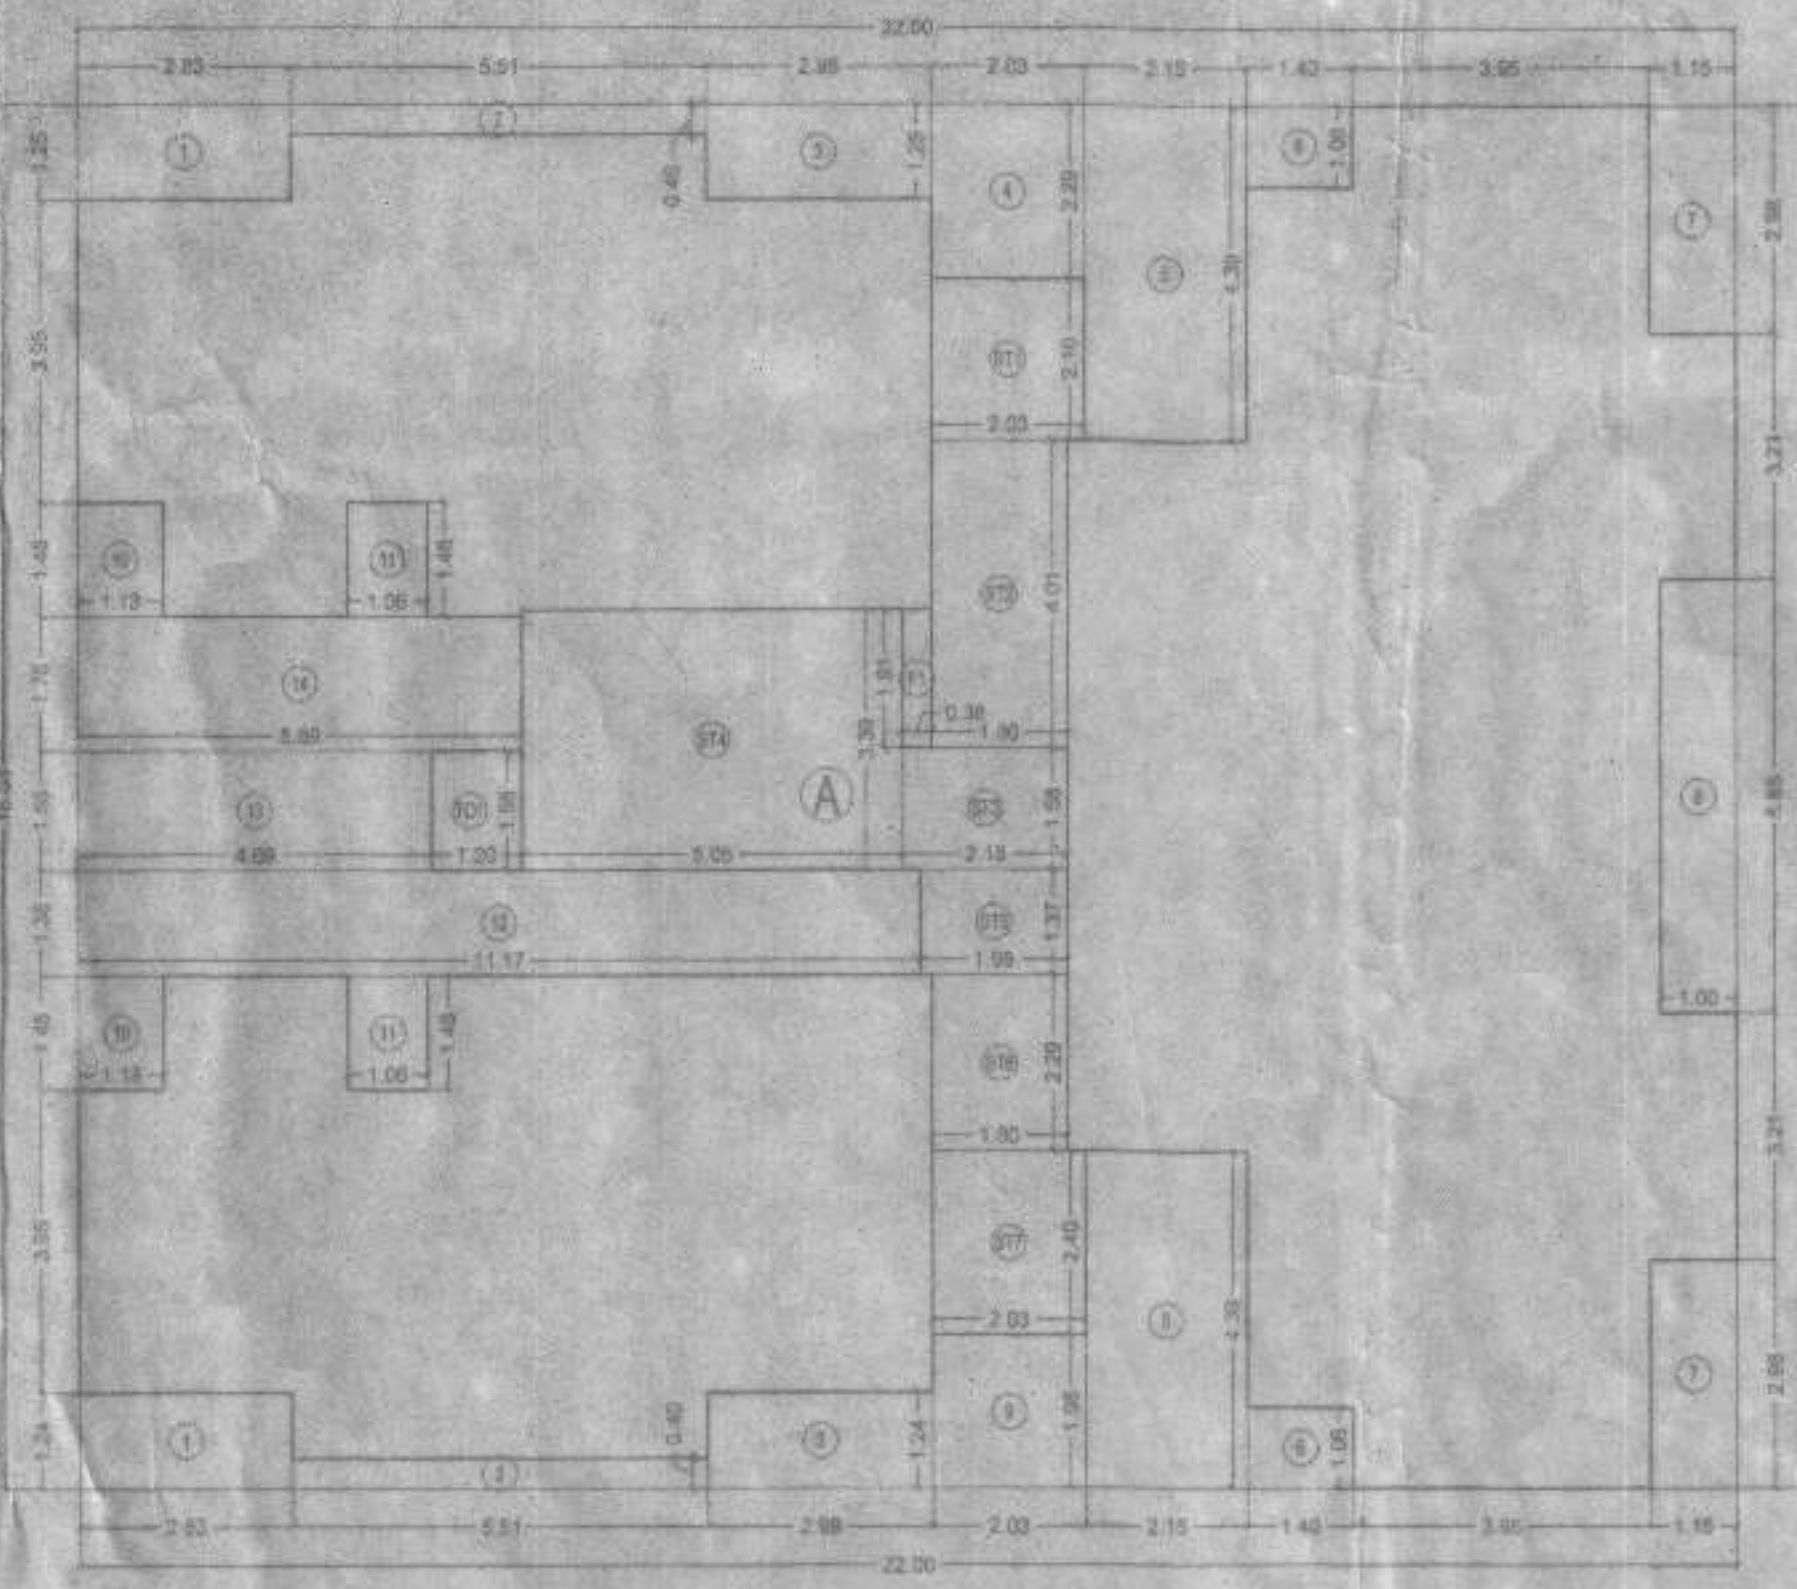


TYPICAL (2ND TO 7TH, 9TH TO 14TH, 16TH TO 19TH) FLOOR BUILT UP AREA LINE DIAGRAM (SALE WING -A) SCALE 1:100

Table of area calculations for typical floor (2nd to 7th, 9th to 14th, 16th to 19th). Includes columns for 'BUILT UP AREA CALCULATION (SALE WING -A)', 'DEDUCTIONS', 'STAIRCASE AREA CALCULATION', 'TOILET AREA CALCULATION', 'FOURABLE AREA CALCULATION', and 'NET BUILT UP AREA (B1 - (D1-D3-D4)) = 363.71 SQ.MT'.

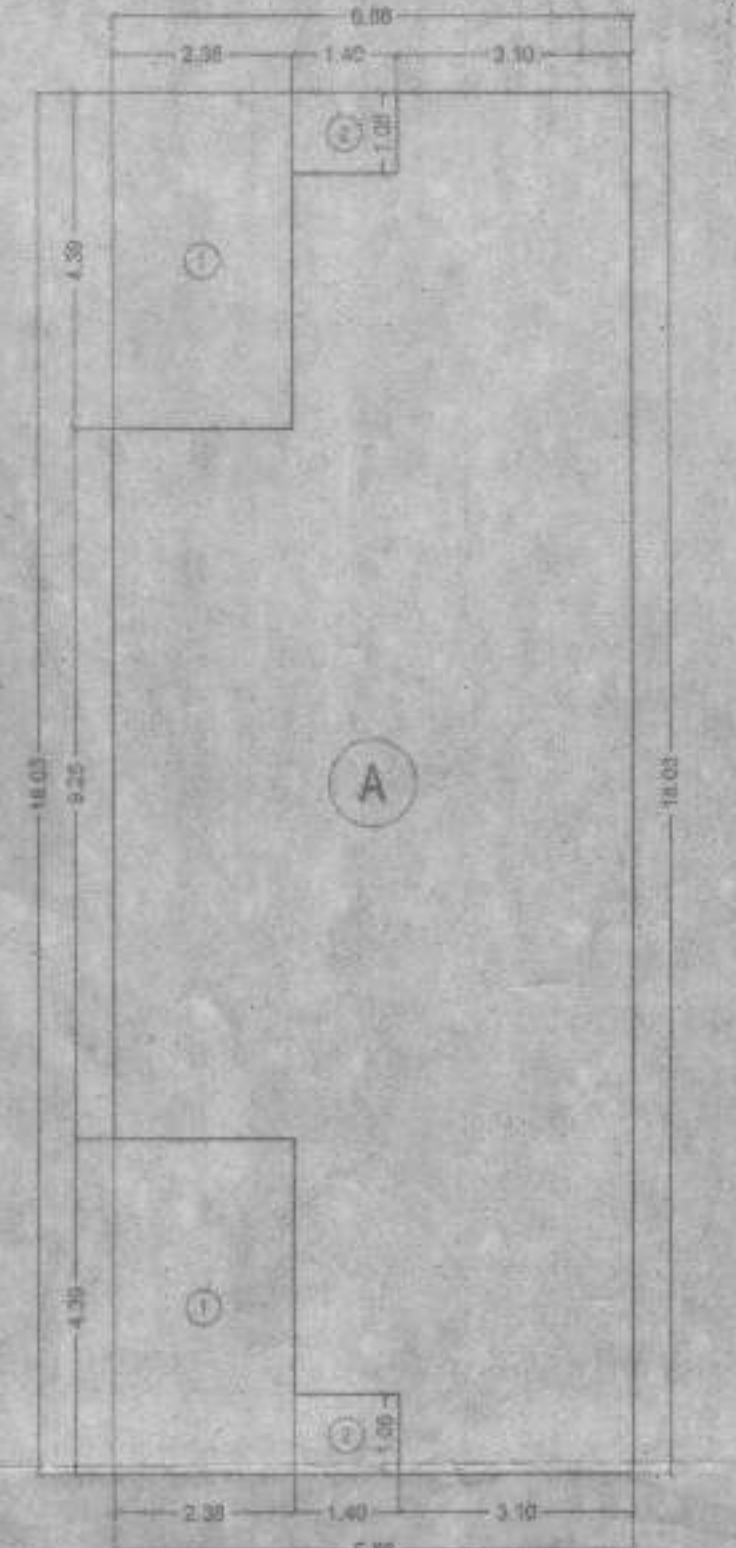


1ST FLOOR BUILT UP AREA LINE DIAGRAM (SALE WING -A) SCALE 1:100

Table of area calculations for 1st floor (sale wing -A). Includes columns for 'BUILT UP AREA CALCULATION (SALE WING -A)', 'DEDUCTIONS', and 'TOTAL BUILT UP AREA (A1 - (D1-D3-D4)) = 198.39 SQ.MT'.

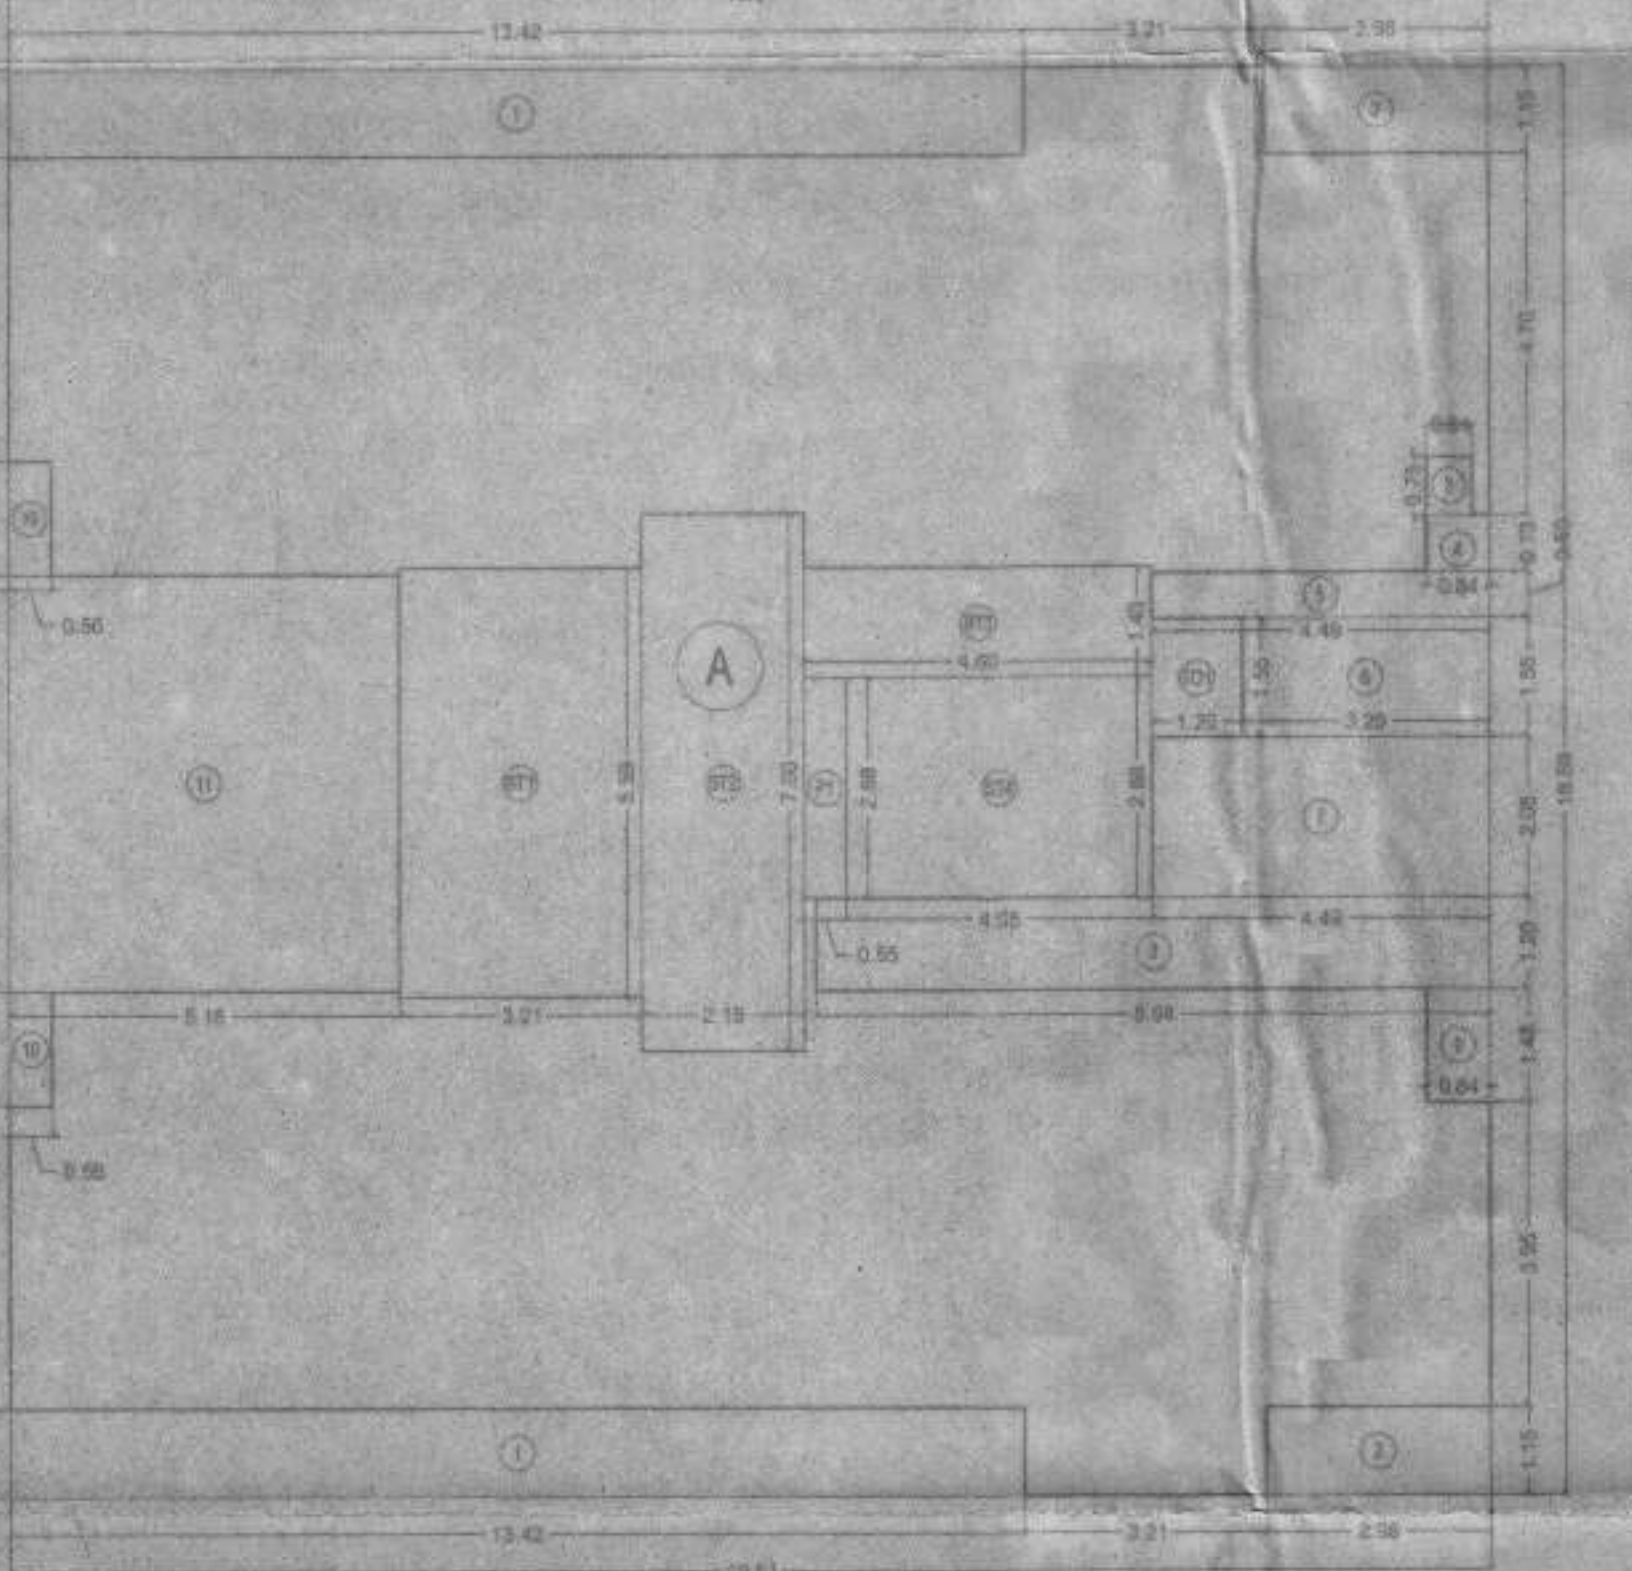


1ST FLOOR BUILT UP AREA LINE DIAGRAM (SALE WING -B) SCALE 1:100

Table of area calculations for 1st floor (sale wing -B). Includes columns for 'BUILT UP AREA CALCULATION (SALE WING -B)', 'DEDUCTIONS', 'STAIRCASE AREA CALCULATION', 'TOILET AREA CALCULATION', 'FOURABLE AREA CALCULATION', and 'NET BUILT UP AREA (B1 - (D1-D3-D4)) = 162.87 SQ.MT'.

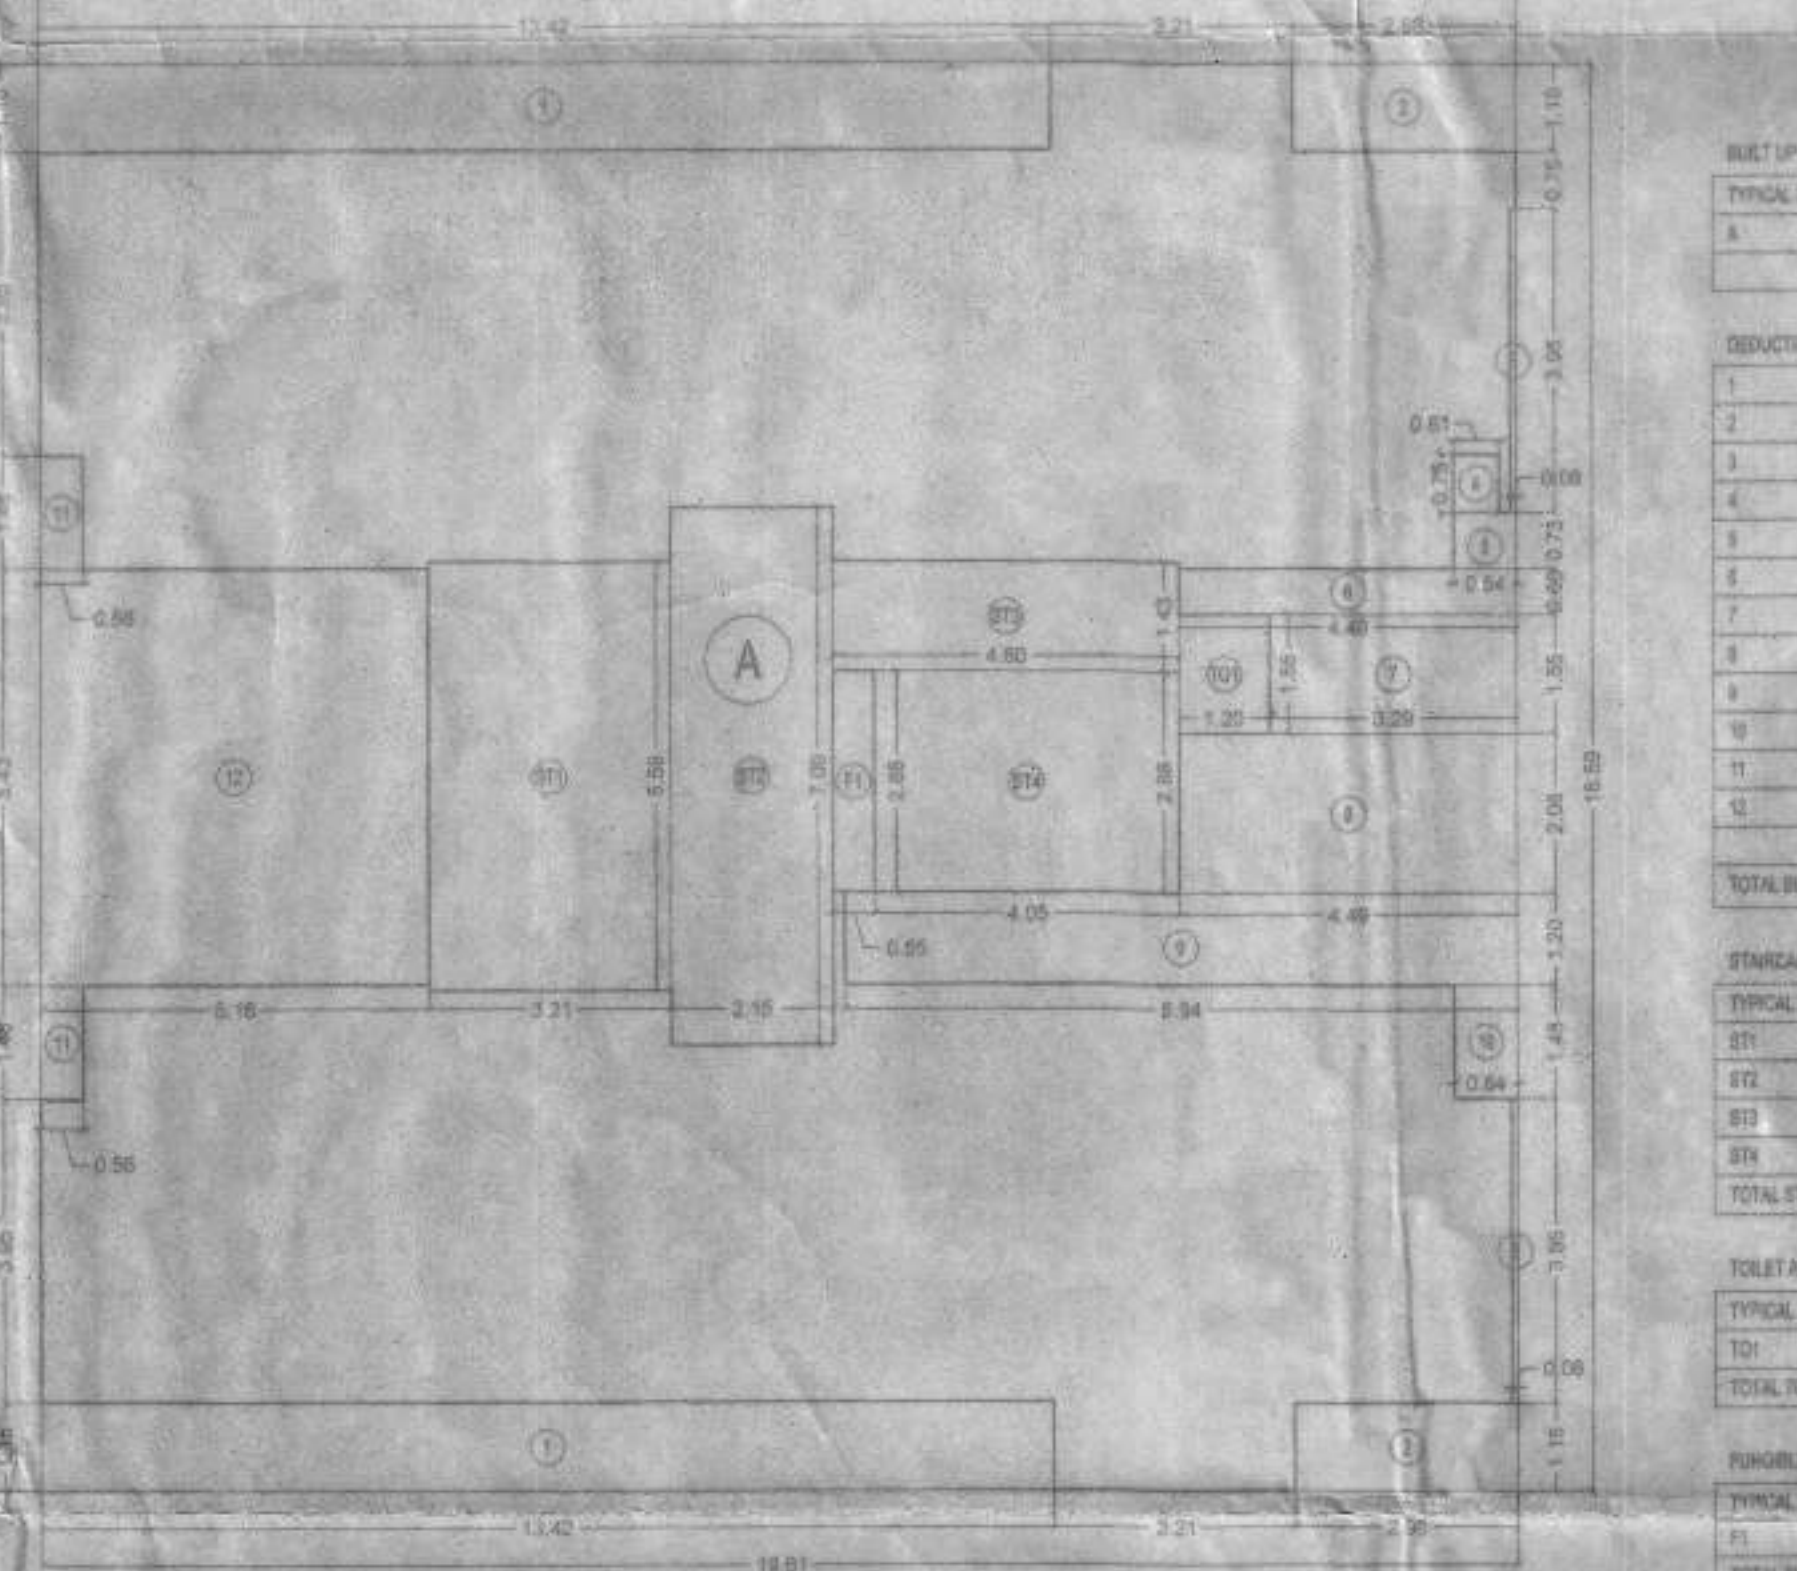


TYPICAL (2ND TO 7TH, 9TH TO 14TH, 16TH TO 18TH) FLOOR BUILT UP AREA LINE DIAGRAM (SALE WING -B) SCALE 1:100

Table of area calculations for typical floor (2nd to 7th, 9th to 14th, 16th to 18th). Includes columns for 'BUILT UP AREA CALCULATION (SALE WING -B)', 'DEDUCTIONS', 'STAIRCASE AREA CALCULATION', 'TOILET AREA CALCULATION', 'FOURABLE AREA CALCULATION', and 'NET BUILT UP AREA (B1 - (D1-D3-D4)) = 371.85 SQ.MT'.

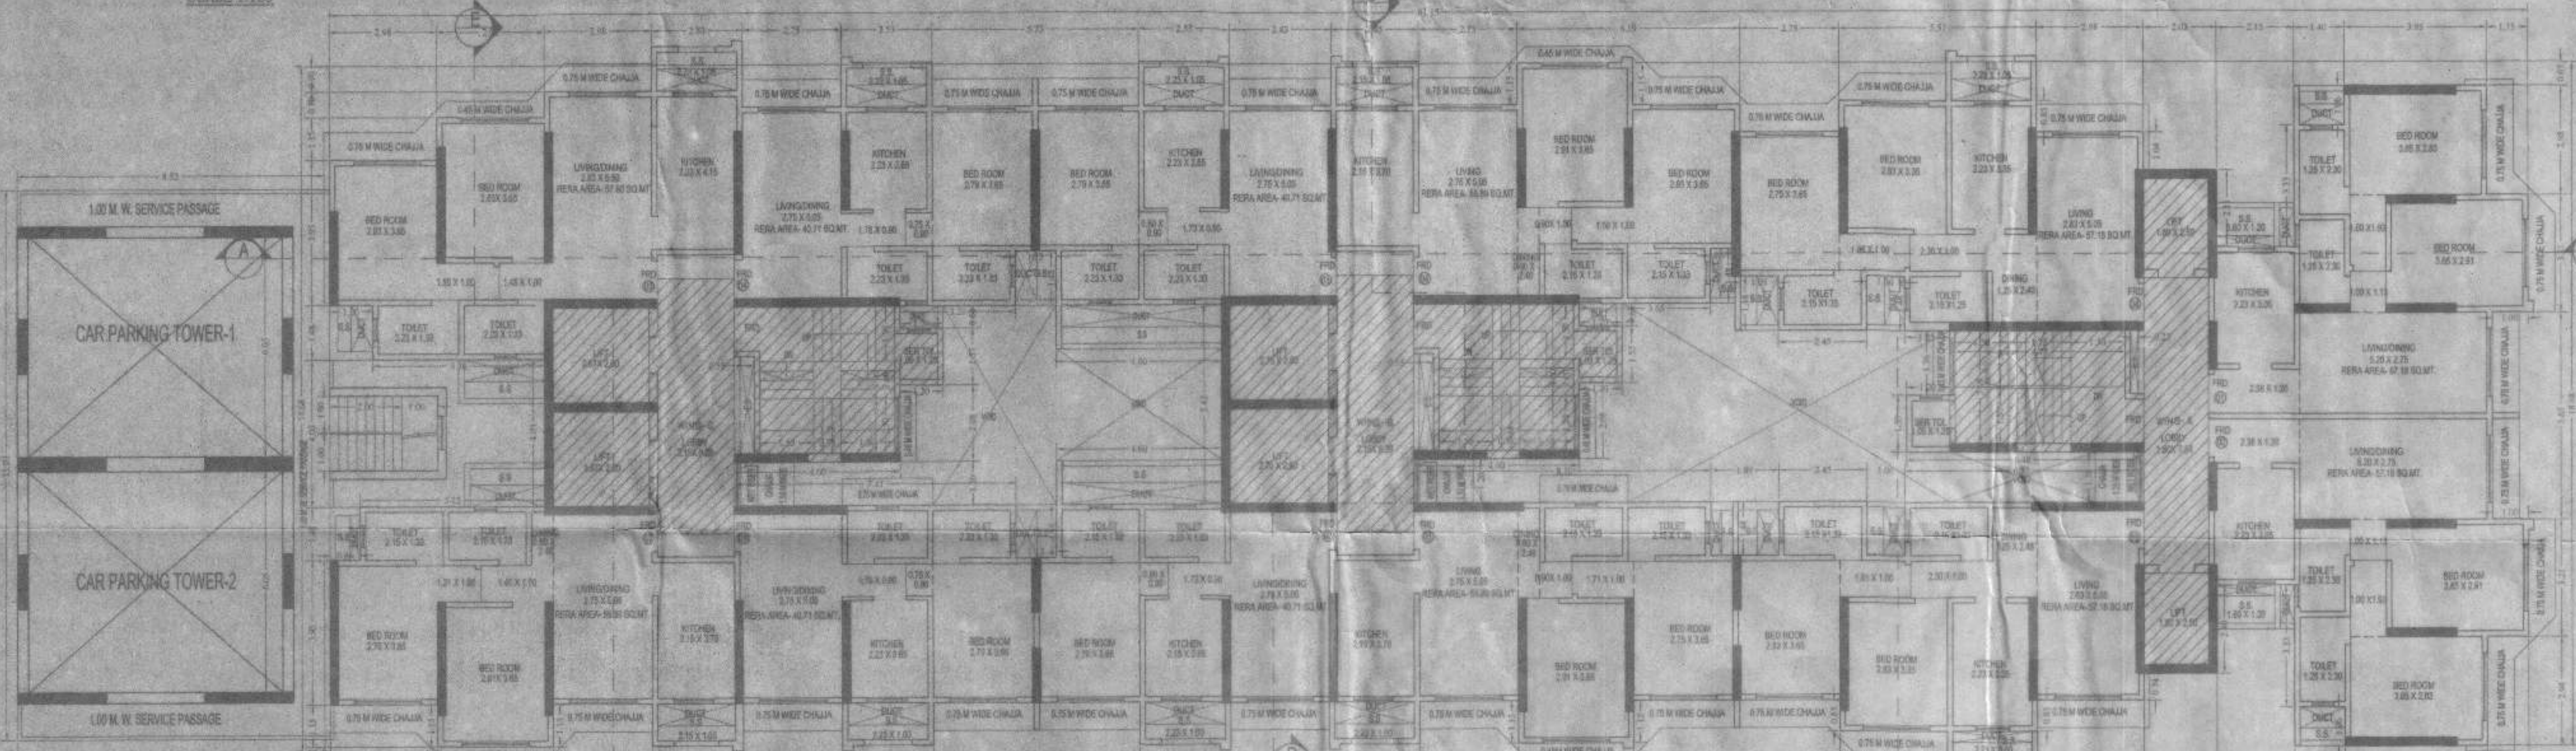

TYPICAL FLOOR PLAN (2nd to 7th, 9th TO 14th & 16th TO 18th) SCALE 1:100

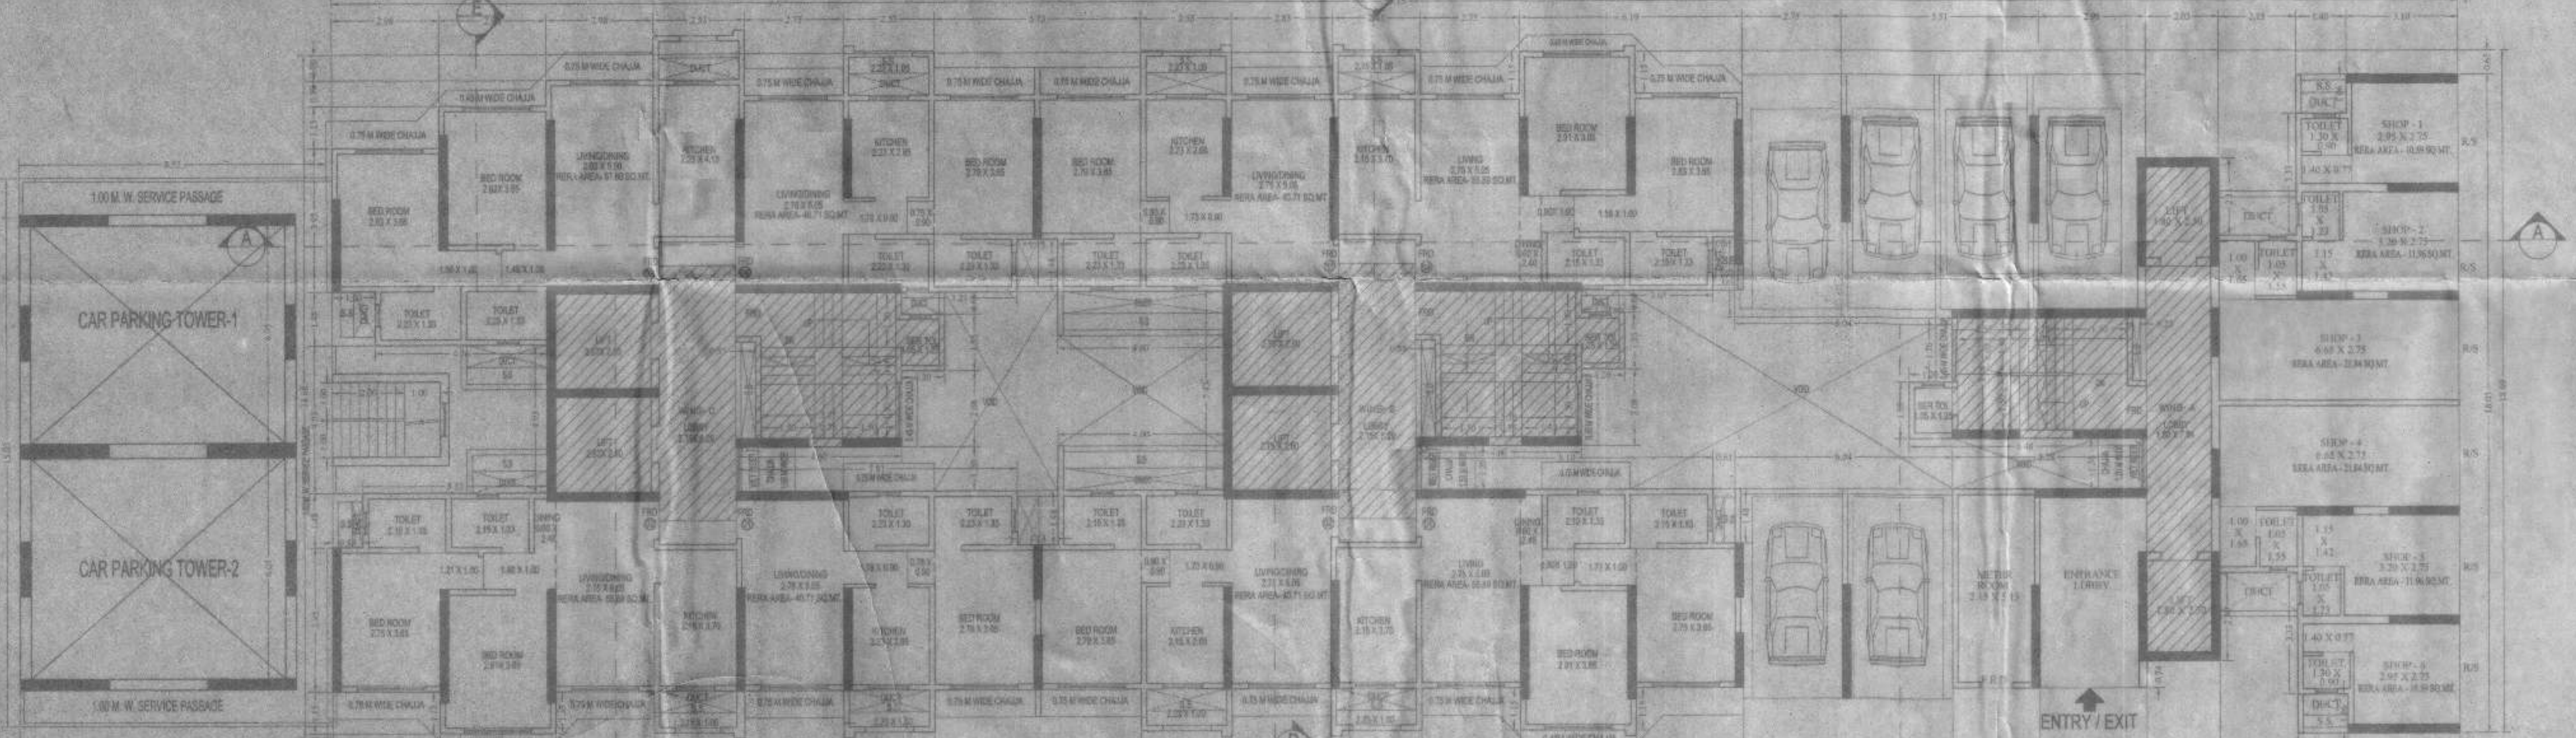

1ST FLOOR PLAN SCALE 1:100

Form-II: CONTENT OF SHEET, CERTIFICATE OF AREA, ARCHITECT DESCRIPTION OF PROPOSAL & PROPERTY, NAME OF SOCIETY, NAME & SIGN. OF OWNER, STAMP OF DATE OF RECEIPT OF PLANS, STAMP OF DATE OF APPROVAL OF PLANS, REVISION table, and signature of the architect/engineer.