




BLOCK PLAN WITH GR. FLOOR PLAN SCALE 1:500

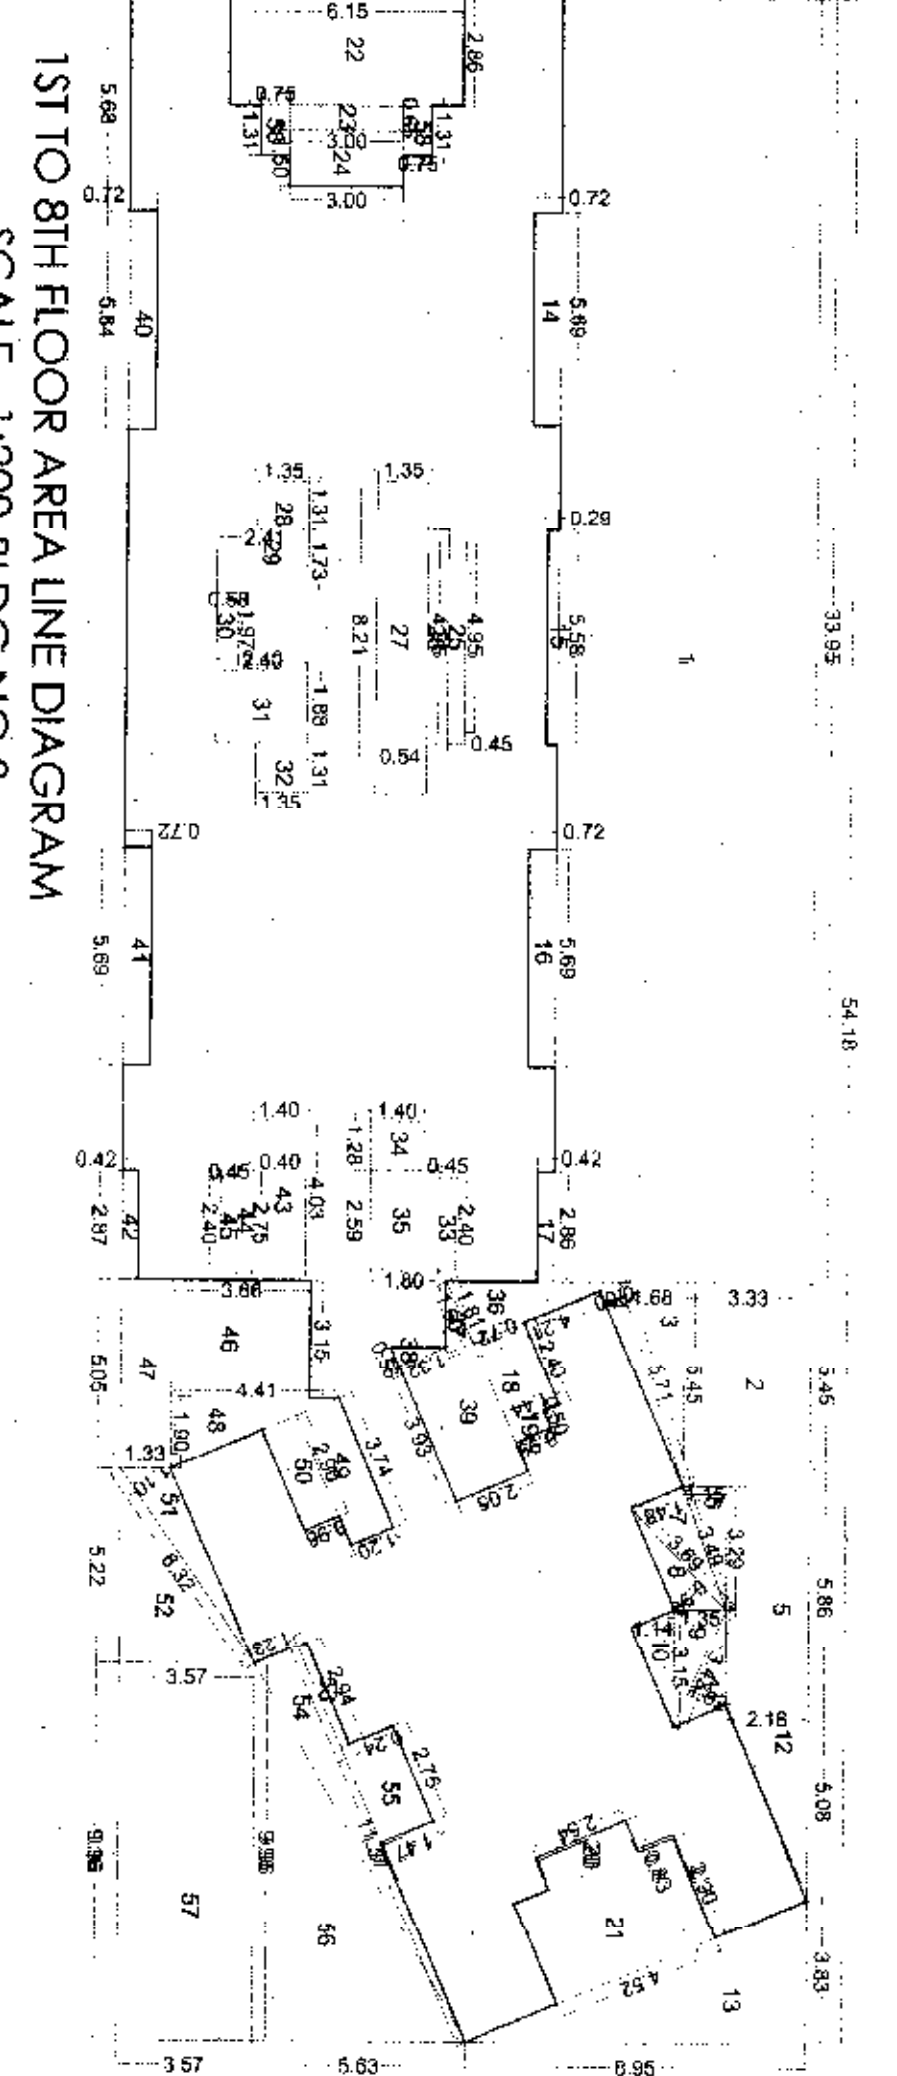


1ST TO 8TH FLOOR AREA LINE DIAGRAM SCALE 1:200 BLDG NO. 3

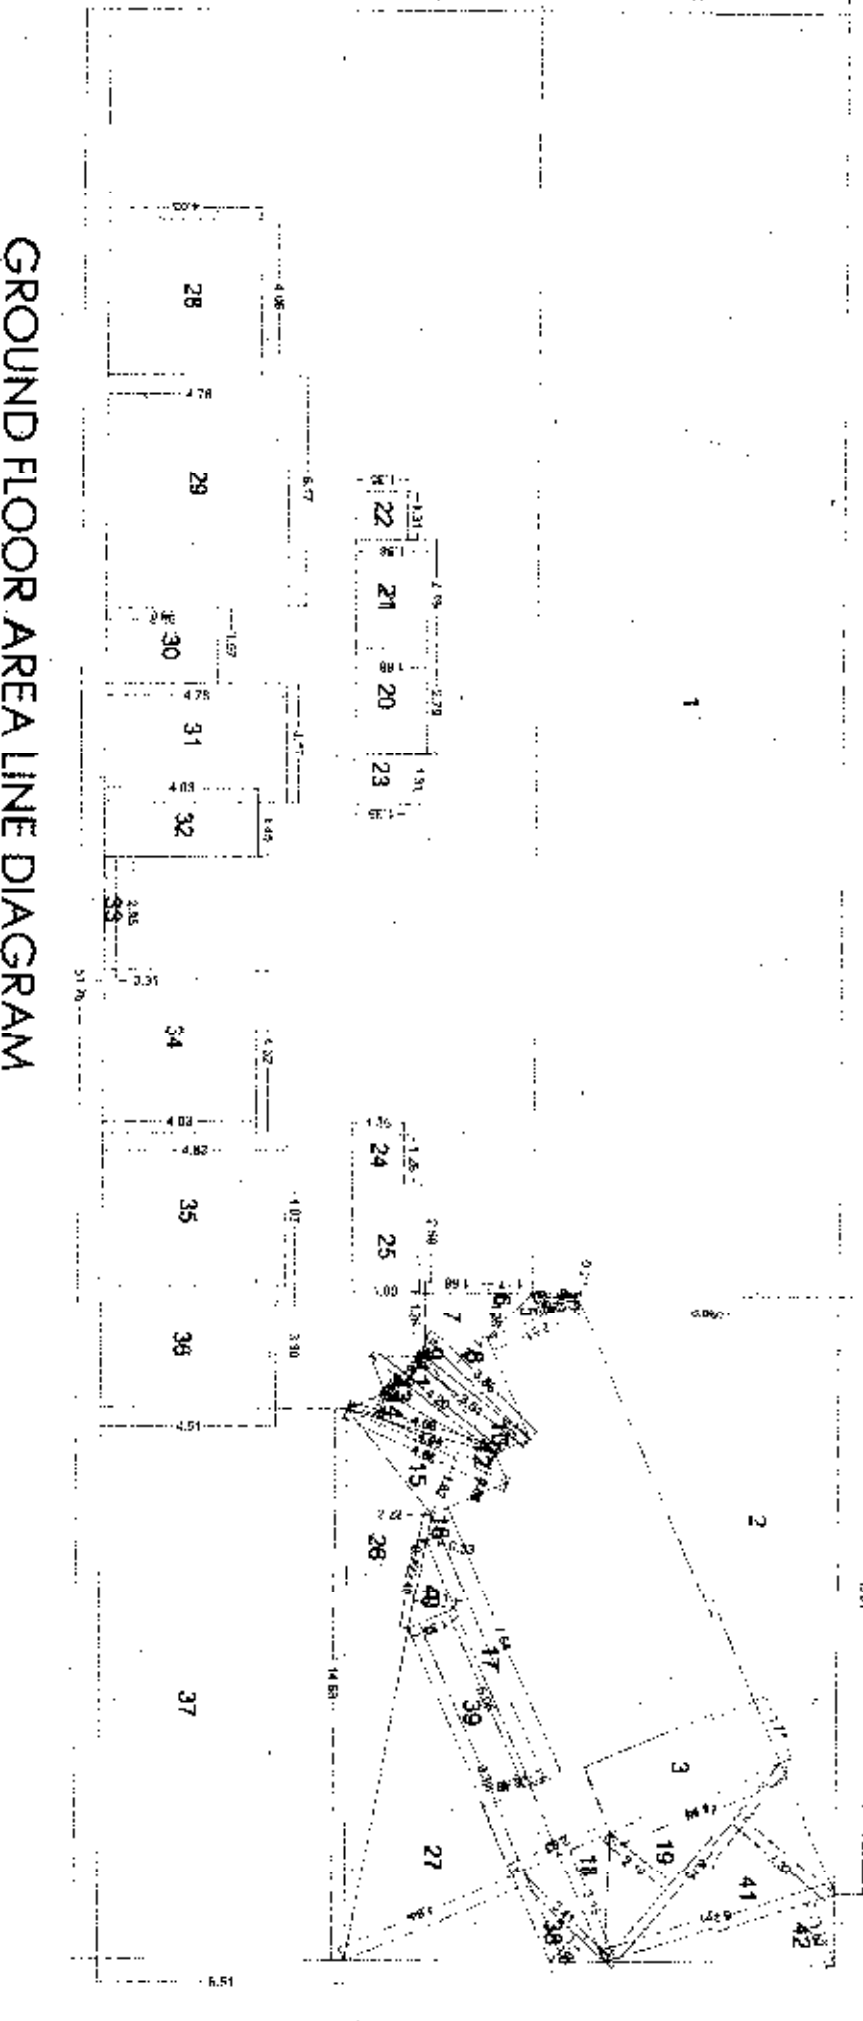

GROUND FLOOR AREA LINE DIAGRAM SCALE 1:200 BLDG NO. 3

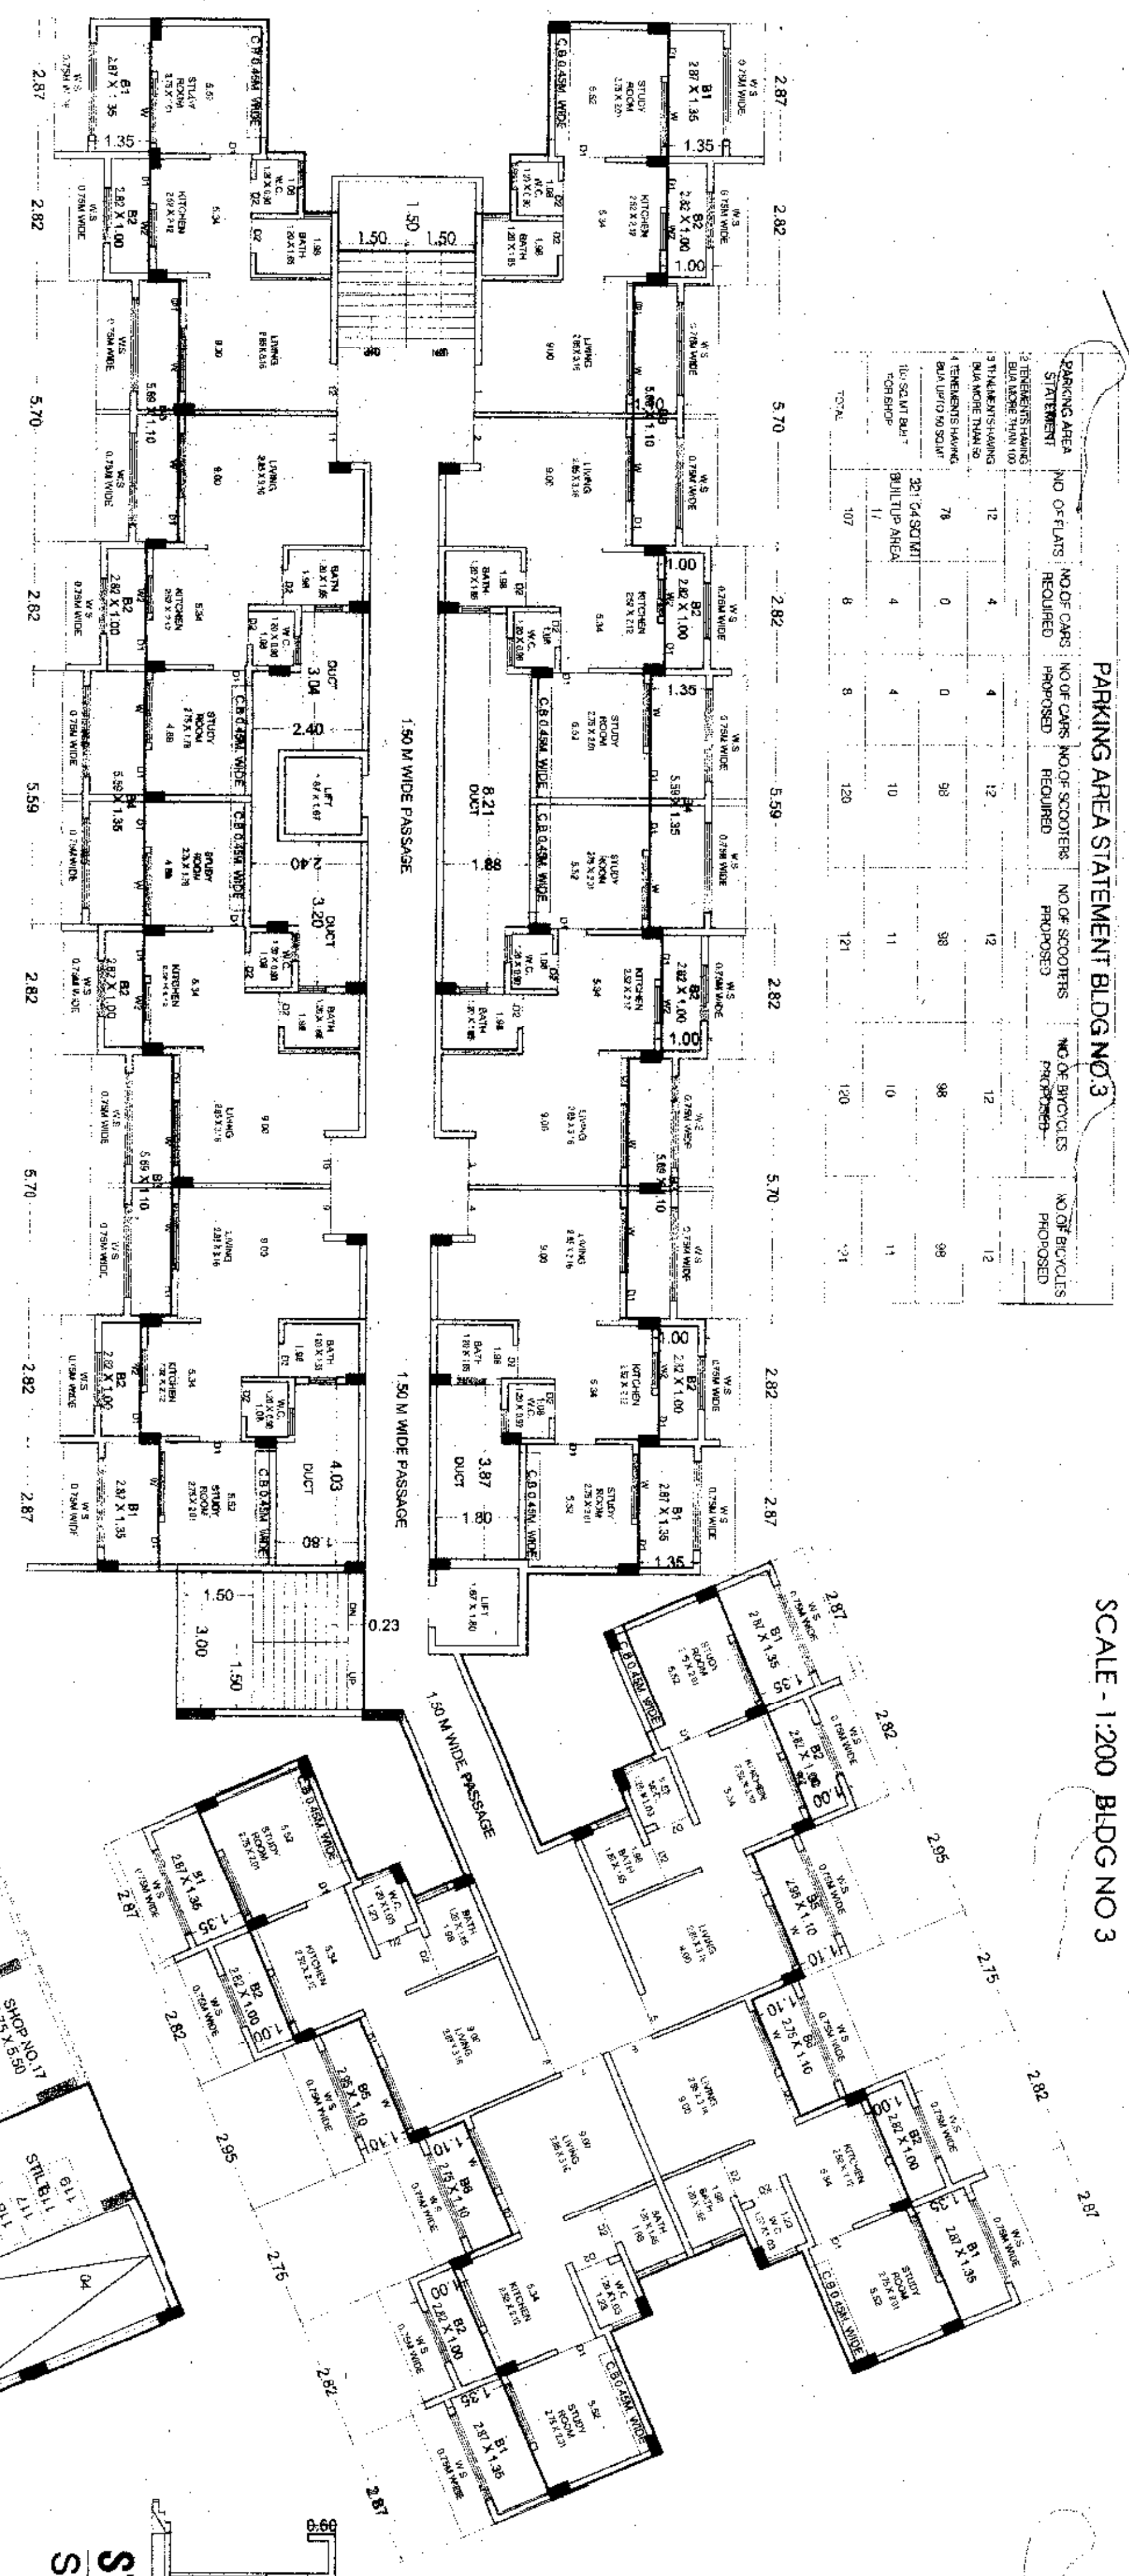


TYPICAL 1ST & 2ND FLOOR PLAN SCALE 1:100

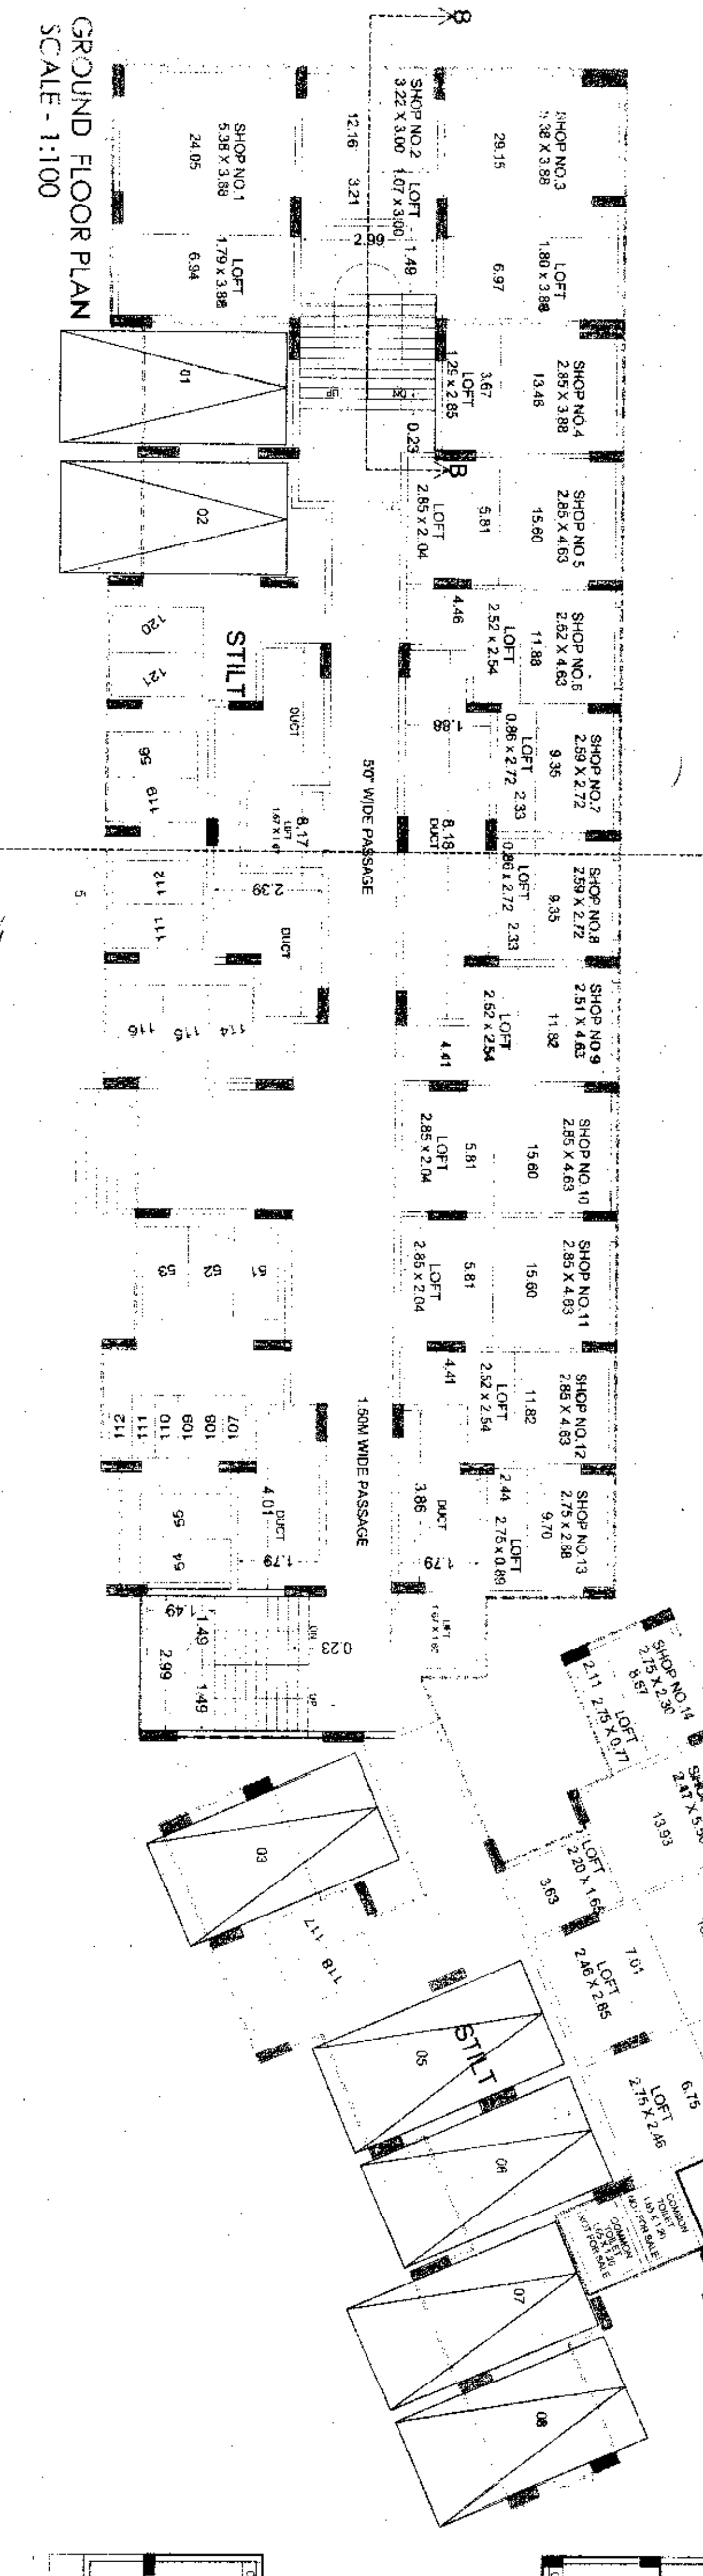


TYPICAL 3RD TO 8TH FLOOR PLAN SCALE 1:100

TYPE	NO.	DESCRIPTION	AREA (SQ.M)
W	1.8	WATER TANK	1.8
E	1.8	ELECTRICAL	1.8
T	1.8	TRASH	1.8
TOTAL AREA			

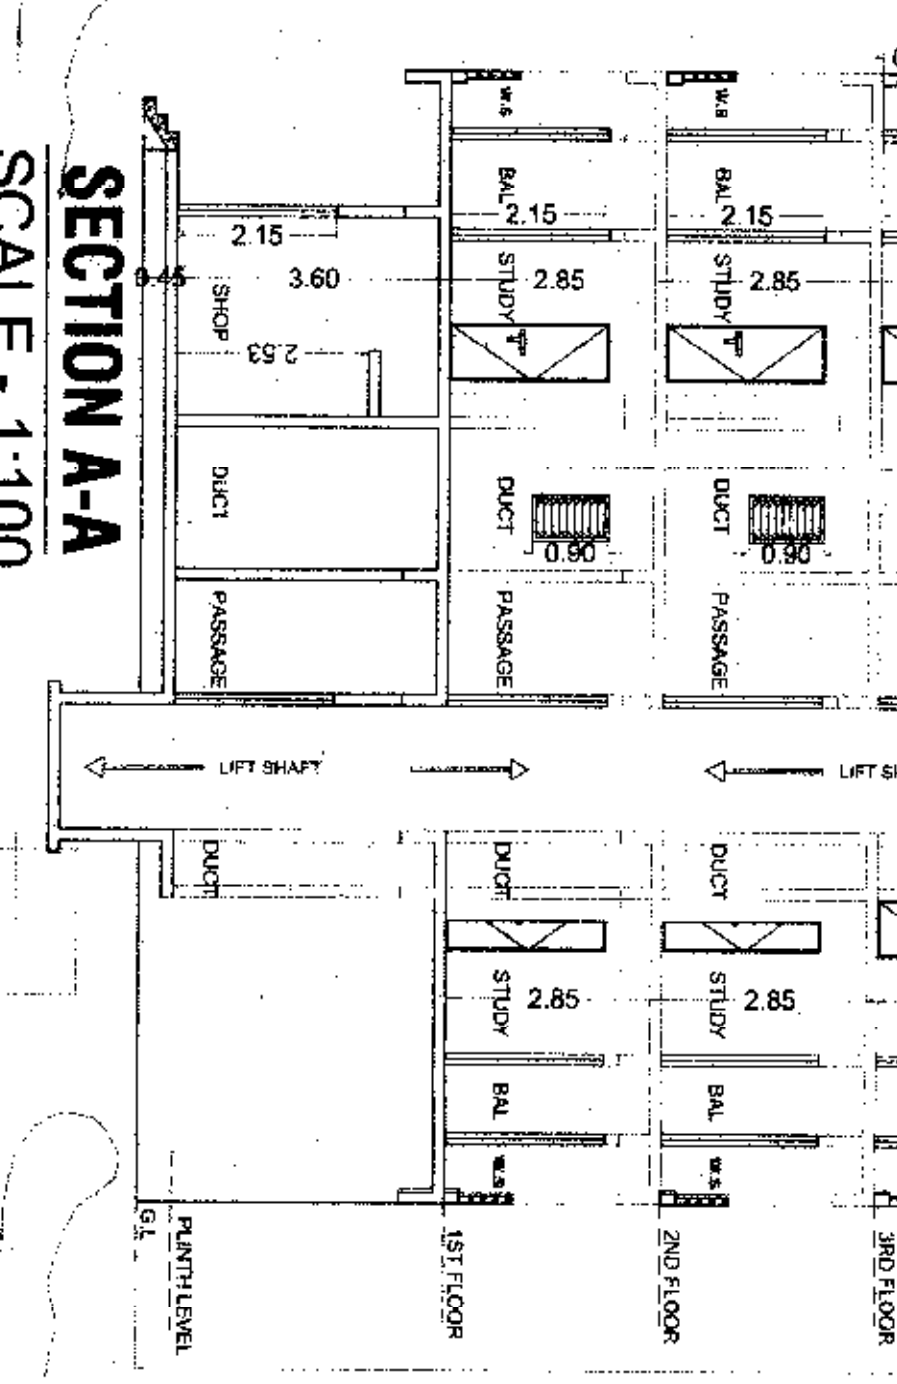


SECTION AA SCALE 1:100

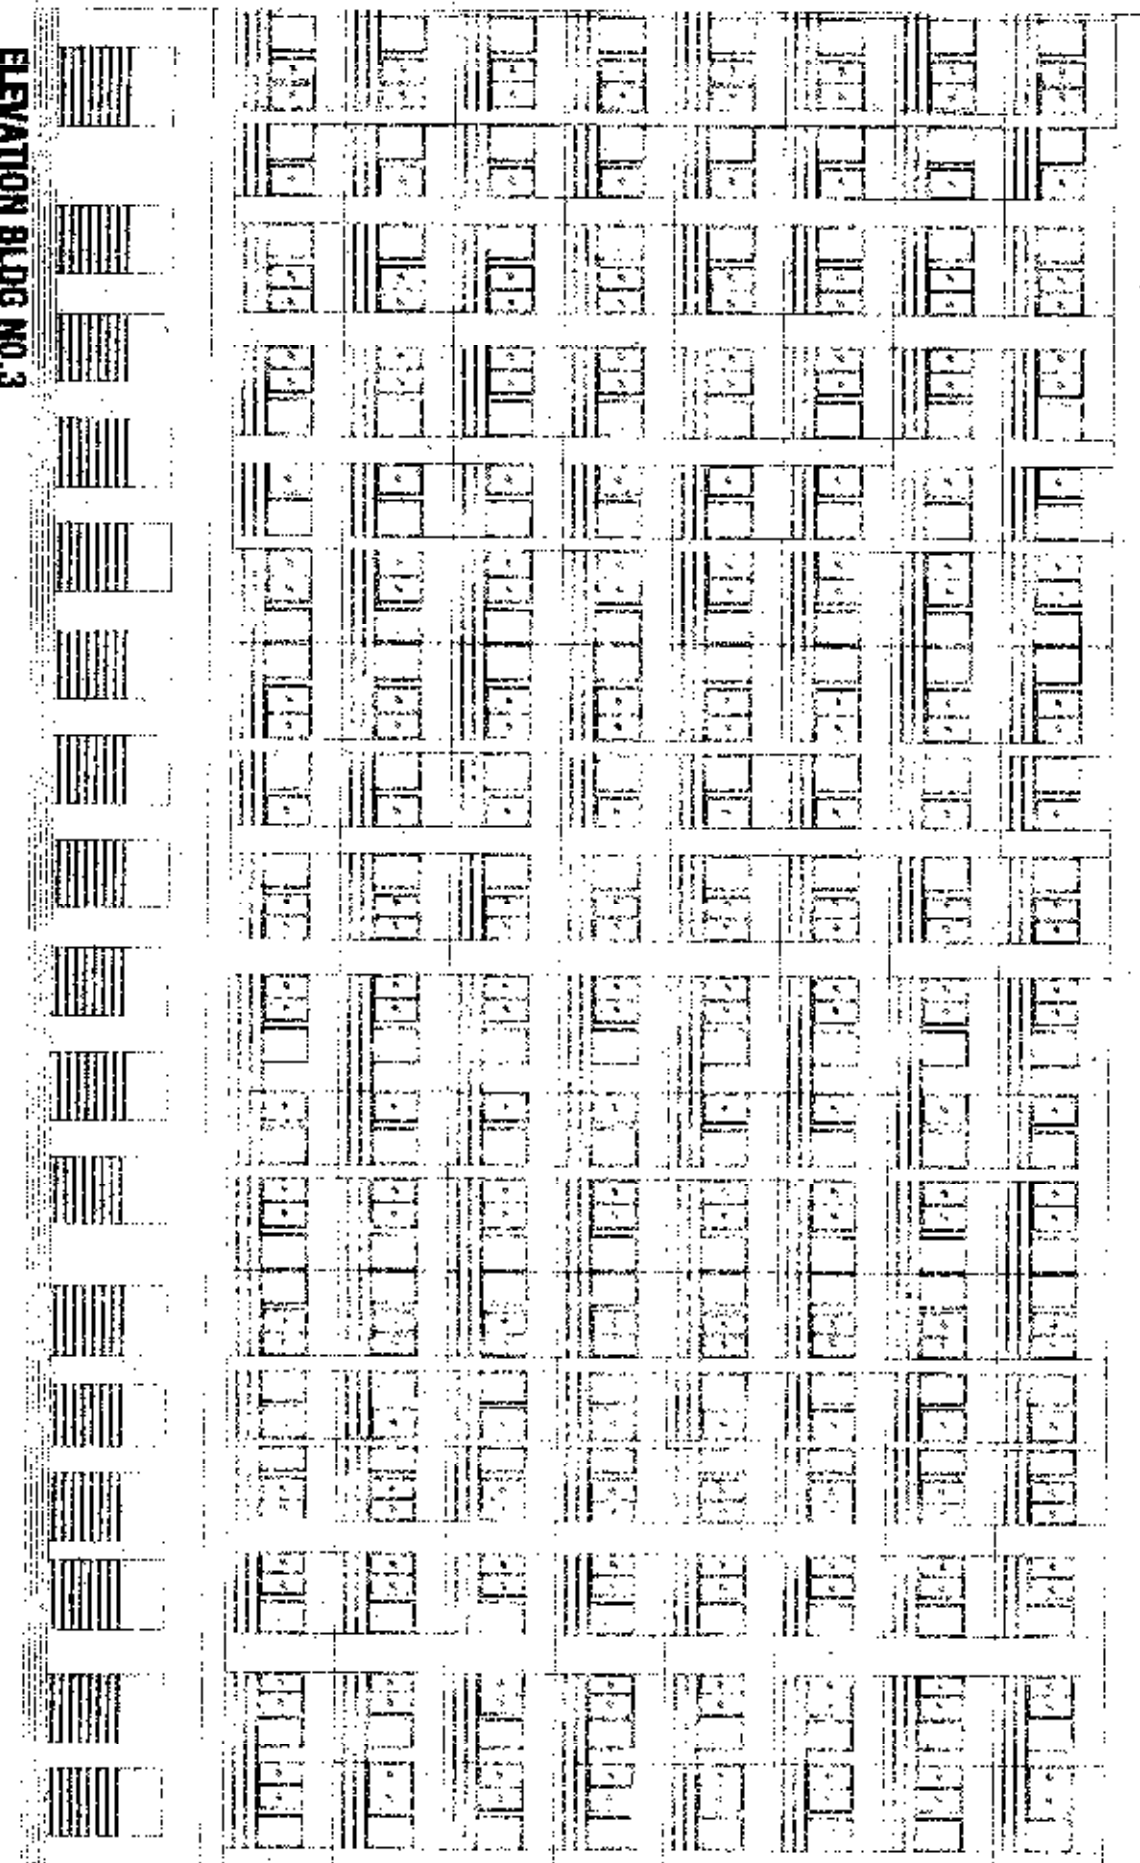


ELEVATION BLDG NO. 3 SCALE 1:200

STAIRCASE SECTION B-B SCALE 1:100

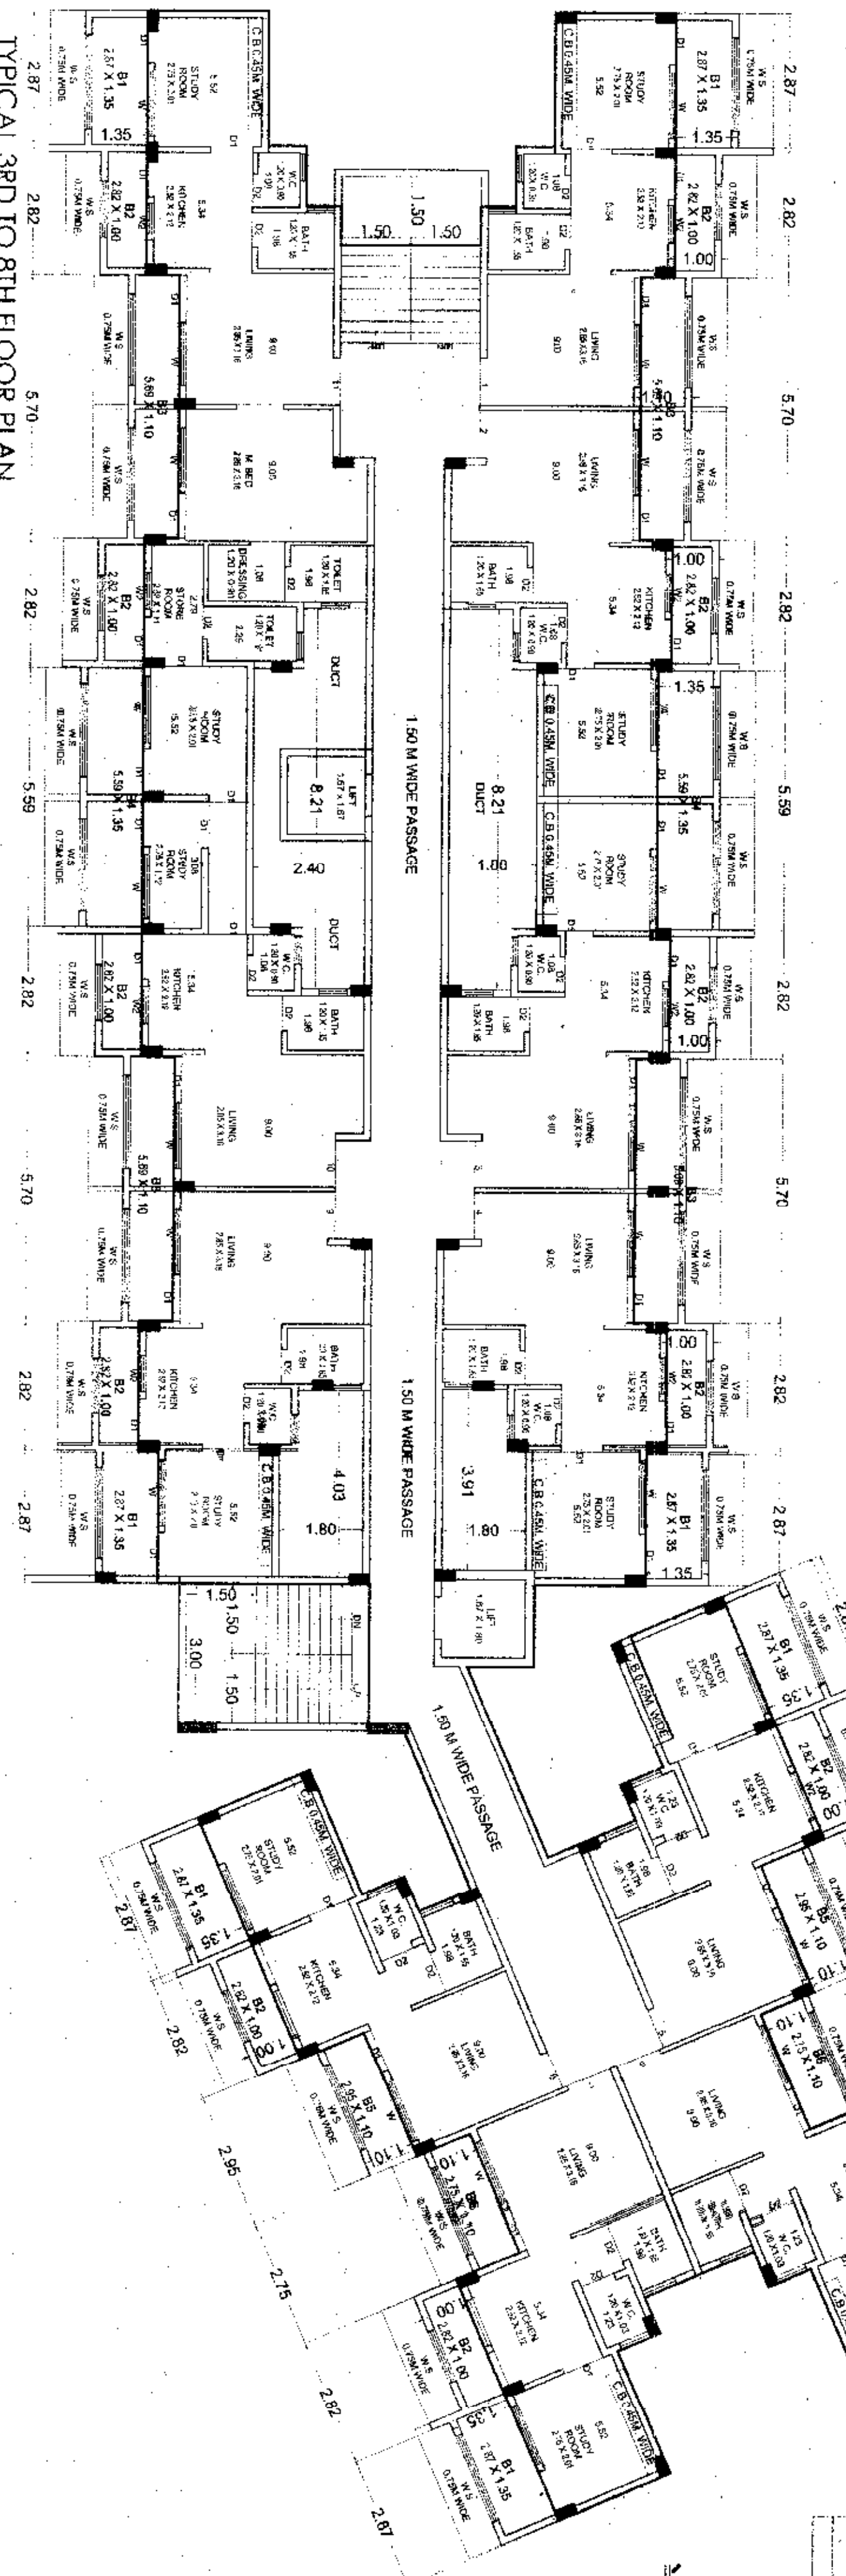

TYPICAL 3RD TO 8TH FLOOR PLAN SCALE 1:100

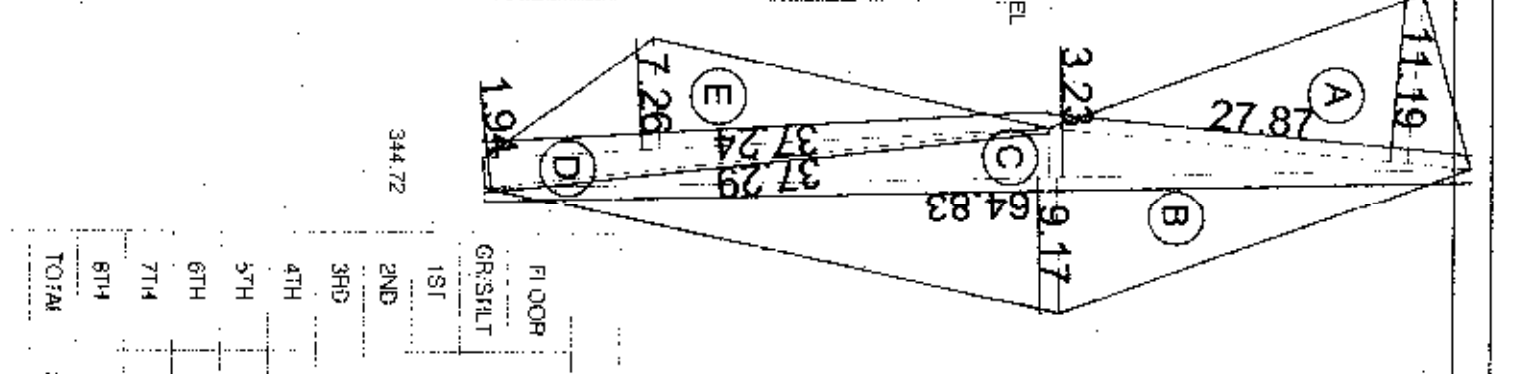

KEY PLAN SCALE: N.T.S.

ROAD AREA CALCULATION

F.S.I. SUMMARY BLDG NO. 3

NO.	DESCRIPTION	AREA (SQ.M)	PERCENTAGE
1
2
TOTAL BLDG FOR GROUND FLOOR			
TOTAL DEDUCTION			
TOTAL BLDG FOR GROUND FLOOR			

GROUND FLOOR CALCULATION

NO.	DESCRIPTION	AREA (SQ.M)
1
2
TOTAL BLDG FOR GROUND FLOOR		

TYPICAL 4TH FLOOR TO 8TH FLOOR BLDG NO. 3

NO.	DESCRIPTION	AREA (SQ.M)
1
2
TOTAL BLDG FOR GROUND FLOOR		

STAMP AND DATE OF RECEIPT OF PLAN

OFFICE OF THE MUNICIPAL COMMISSIONER
 Sanctioned
 Date: 21/4/2017

OFFICE OF THE FIRE ADVISER

OFFICE OF THE FIRE ADVISER
 NAME: SURINDER KUMAR
 APPROVED

VIDE LETTER NO. MFS/1408 DATED 14.11.17

PROTECTION ARRANGEMENTS FOR THE PROPOSED BUILDING NOT BEING PROVIDED AS PER THE PROVISIONS OF THE NATIONAL FIRE SERVICE REGULATIONS, 1987.

PROPOSED AREA TABLE

NO.	DESCRIPTION	AREA (SQ.M)
1
2
TOTAL BLDG FOR GROUND FLOOR		

DESCRIPTION OF PROPOSAL

PROPOSED 8 STOREY BUILDING WITH GROUND FLOOR AND 7 FLOORS ABOVE GROUND FLOOR FOR COMMERCIAL PURPOSES.

NAME & SIGN OF THE OWNER

MR. MAHENDRA MARICHAND JAIN

ARCHITECT

ARCHITECT PLANNER & INTERIOR DESIGNER
 SACHIN SAHANE
 CH-20, DAVLA HEBERS NEAR NARDA GAURDURAN
 CH-28, SIKAPUR, BILKALIA, BILKALIA, BILKALIA