


सं. 23/02/2022-23
शा. 23/02/2022-23, यहाँ दाखिल की गई
सर्वेक्षण प्रति नकल/अनुसंधान प्रमाण
यहाँ (अपने नाम) हस्ताक्षर करें


BLDG. NO.1 (TENANT BLDG)
BLDG. NO.2 (SALE BLDG)




श्री. अरुण कुमार, उपाध्यक्ष
श्री. राहुल शर्मा, सहायक प्रबंधक

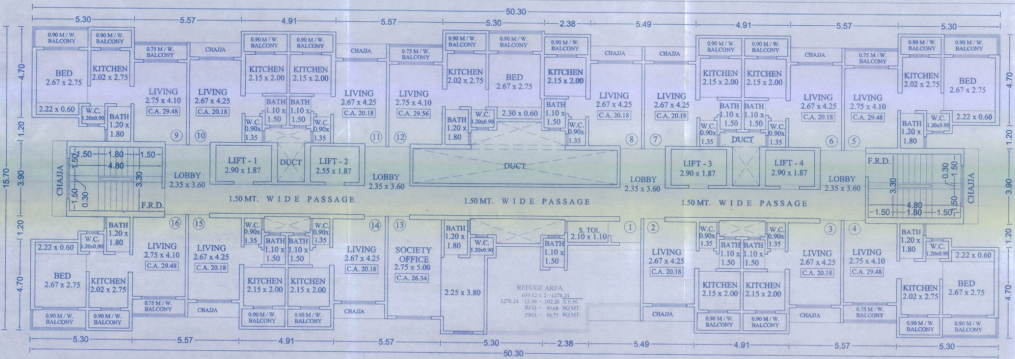


7TH & 12TH FLOOR PLAN
SCALE:1:100

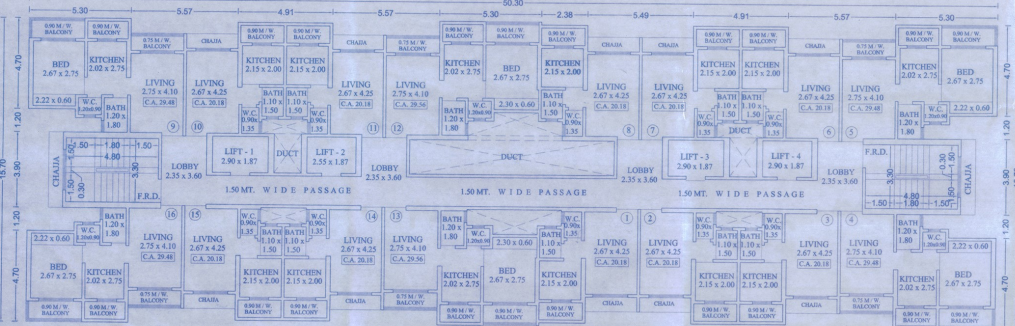


TYPICAL FLOOR PLAN
(END TO 6TH, 8TH TO 11TH, 13TH TO 16TH, 18TH TO 21ST FLR.)
SCALE:1:100

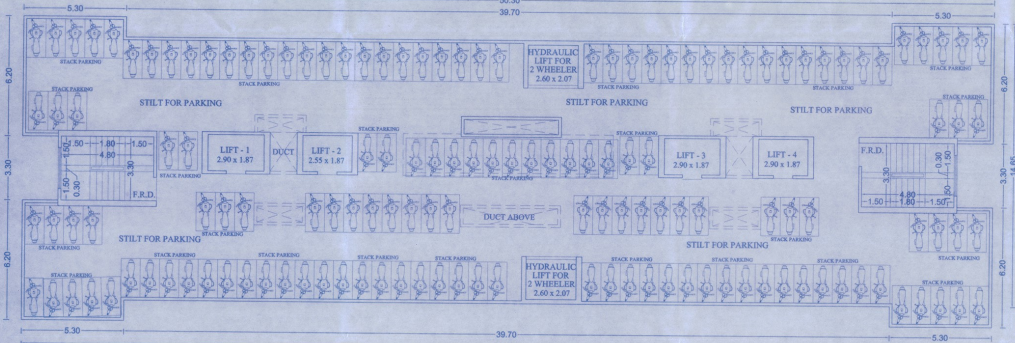


1ST FLOOR PLAN
STACK SCOOTER 144 X 2 = 288 NOS
SCOOTER 15 NOS
SCALE:1:100

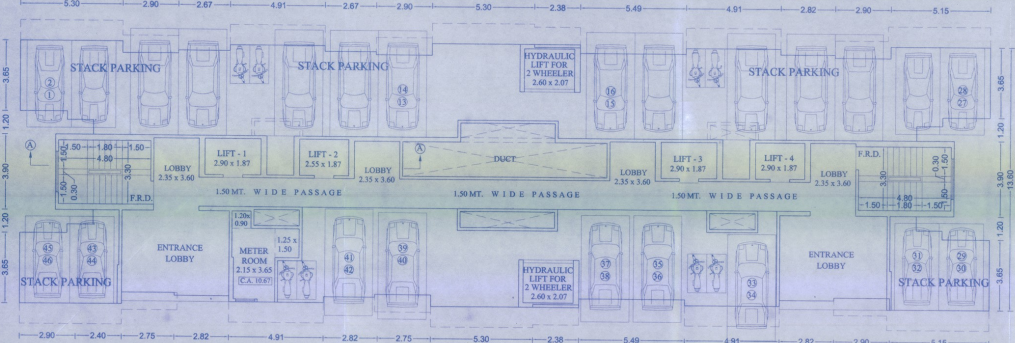


GROUND FLOOR PLAN
STACK SCOOTER - 8 NOS
SCALE:1:100

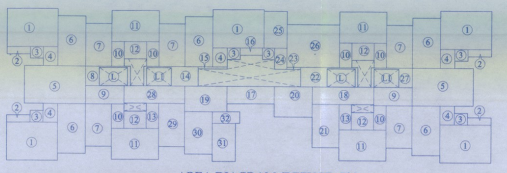

AREA DIAGRAM (REFUGE FLR)
(7TH, 12TH, 11TH & 22ND FLR.)
SCALE:1:200

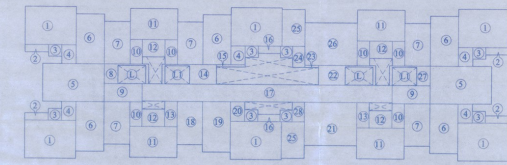

AREA DIAGRAM (TYPICAL FLR)
(END TO 6TH, 8TH TO 11TH, 13TH TO 16TH, 18TH TO 21ST FLR.)
SCALE:1:200

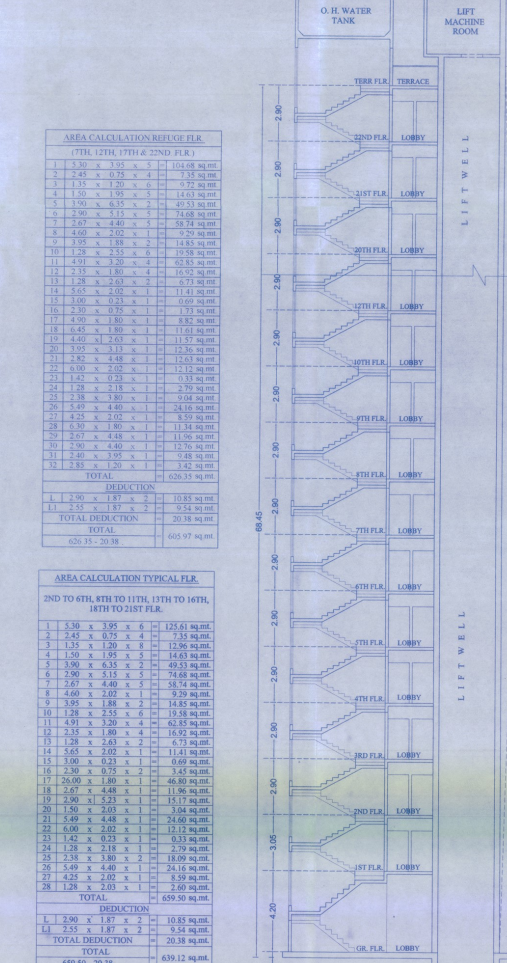

HAVING GARAGE AREA	NOS OF TENEMENTS	SCOOTER PARKING PROVIDED	SCOOTER PARKING REQUIRED	CAR PARKING PROVIDED	CAR PARKING REQUIRED
TOTAL NO SQM FOR EVERY TWO TENEMENTS EACH	128.00	65.00	65.00	-	-
VISITORS ETC.	-	38.00	-	-	-
TOTAL	128.00	688.00	-	-	-
TOTAL PARKING 60%		551.04	296		50
GR. FLR SCOOTER PARKING - 4 NOS IN FLR SCOOTER PARKING - 38 NOS COMPOSITE PARKING - 1 CAR - 6 SCOOTER 60.00 SQ. M. - 335.00 SQ. M.				GR. FLR (STILT) - 23 - 22 = 46 NOS OWN + 4 NOS TOTAL = 50 NOS	
TOTAL CAR REQUIRED			62 SCAR		

NO	AREA (sqm)	AREA (sqm)
1	5.30 x 3.95 x 5	104.68 sqm
2	2.49 x 0.75 x 4	7.35 sqm
3	1.15 x 1.20 x 6	9.72 sqm
4	1.50 x 1.95 x 5	14.63 sqm
5	1.09 x 0.55 x 5	2.95 sqm
6	2.90 x 5.15 x 5	74.68 sqm
7	2.67 x 4.40 x 5	58.74 sqm
8	4.60 x 2.02 x 1	9.29 sqm
9	3.95 x 1.88 x 2	14.85 sqm
10	1.29 x 2.55 x 1	3.28 sqm
11	4.91 x 1.20 x 6	62.85 sqm
12	2.35 x 1.80 x 4	16.92 sqm
13	1.28 x 2.65 x 2	6.78 sqm
14	5.65 x 2.02 x 1	11.41 sqm
15	3.00 x 0.75 x 1	0.69 sqm
16	2.30 x 0.75 x 1	0.99 sqm
17	4.95 x 1.80 x 1	8.87 sqm
18	6.85 x 1.80 x 1	11.61 sqm
19	4.40 x 2.63 x 1	11.57 sqm
20	2.82 x 3.13 x 1	12.65 sqm
21	3.95 x 4.48 x 1	17.56 sqm
22	6.00 x 2.02 x 1	12.15 sqm
23	1.44 x 0.75 x 1	1.08 sqm
24	1.28 x 2.18 x 1	2.79 sqm
25	2.49 x 3.80 x 1	9.46 sqm
26	2.67 x 4.40 x 1	24.60 sqm
27	4.25 x 2.02 x 1	8.59 sqm
28	6.30 x 1.80 x 1	11.34 sqm
29	3.67 x 4.48 x 1	11.96 sqm
30	2.90 x 4.40 x 1	12.76 sqm
31	1.40 x 1.95 x 1	2.73 sqm
32	2.88 x 1.20 x 1	3.42 sqm
TOTAL	626.35 sqm	
DEDUCTION	10.85 sqm	
1	1.290 x 1.87 x 2	10.85 sqm
2	2.55 x 1.87 x 2	9.54 sqm
TOTAL DEDUCTION	20.38 sqm	
TOTAL	605.97 sqm	

NO	AREA (sqm)	AREA (sqm)
1	5.30 x 3.95 x 6	125.61 sqm
2	2.45 x 0.75 x 4	7.35 sqm
3	1.15 x 1.20 x 8	19.96 sqm
4	1.50 x 1.95 x 5	14.63 sqm
5	3.90 x 6.55 x 5	49.53 sqm
6	2.90 x 5.15 x 5	74.68 sqm
7	2.67 x 4.40 x 5	58.74 sqm
8	4.60 x 2.02 x 1	9.29 sqm
9	3.95 x 1.88 x 2	14.85 sqm
10	1.29 x 2.55 x 1	3.28 sqm
11	4.91 x 3.20 x 4	62.85 sqm
12	2.35 x 1.80 x 4	16.92 sqm
13	1.28 x 2.65 x 2	6.78 sqm
14	5.65 x 2.02 x 1	11.41 sqm
15	3.00 x 0.75 x 1	0.69 sqm
16	2.30 x 0.75 x 2	3.45 sqm
17	26.00 x 1.80	68.80 sqm
18	2.67 x 4.48 x 1	11.96 sqm
19	2.90 x 5.23 x 1	15.17 sqm
20	1.50 x 2.65 x 2	3.94 sqm
21	5.49 x 4.48 x 1	24.60 sqm
22	6.00 x 2.02 x 1	12.15 sqm
23	1.45 x 0.75 x 1	1.09 sqm
24	1.45 x 0.75 x 1	1.09 sqm
25	1.50 x 2.18 x 1	3.27 sqm
26	2.35 x 3.80 x 1	10.99 sqm
27	3.49 x 4.40 x 1	24.16 sqm
28	4.25 x 2.02 x 1	8.59 sqm
29	1.28 x 2.03 x 1	2.60 sqm
TOTAL	659.50 sqm	
DEDUCTION	10.85 sqm	
1	1.290 x 1.87 x 2	10.85 sqm
2	2.55 x 1.87 x 2	9.54 sqm
TOTAL DEDUCTION	20.38 sqm	
TOTAL	639.12 sqm	

FLOOR	BUILT UP AREA	STILT/REFUGE AREA
GR FLR	554.68	554.68
1st FLR	642.22	-
2nd FLR	639.12	-
3rd FLR	639.12	-
4th FLR	639.12	-
5th FLR	639.12	-
6th FLR	639.12	-
7th FLR	605.97	33.15
8th FLR	639.12	-
9th FLR	639.12	-
10th FLR	639.12	-
11th FLR	639.12	-
12th FLR	605.97	33.15
13th FLR	639.12	-
14th FLR	639.12	-
15th FLR	639.12	-
16th FLR	639.12	-
17th FLR	605.97	33.15
18th FLR	639.12	-
19th FLR	639.12	-
20th FLR	639.12	-
21th FLR	639.12	-
22nd FLR	605.97	33.15
TOTAL	13288.92	1339.50
TOTAL GROSS AREA	14628.42	-

CONTENTS OF SHEET			
GROUND & TYPICAL FLOOR AREA DRAWING & CALCULATION, AND TOTAL BUILT UP AREA STATEMENT, PARKING STATEMENT, AND TOTAL BUILT UP AREA STATEMENT & SECTION			
STAMP OF DATE OF RECEIPT OF PLANS		STAMP OF APPROVAL OF PLANS	
REVISION	DESCRIPTION	DATE	SIGNATURE
CERTIFICATE OF AREA		AND THAT THE DIMENSIONS OF THE BUILDING OR THE FLOOR AREA ON THE PLAN ARE MEASURED ON SITE AND AREA IS CORRECTLY STATED.	
I AND ALLIES WITH THE AREA STATEMENT OF THE DOCUMENT		SIGNATURE OF ARCHITECT	
SIGNATURE OF LICENSEE/ENGINEER OR REGISTERED STRUCTURAL ENGINEER, SUPERVISOR OF ARCHITECT		SIGNATURE OF PERSONAL OR PROPERTY OWNER/REGULATORY AUTHORITY	
PROPOSED RECONSTRUCTION OF BUILDING TO BE RECONSTRUCTED AS BLDG NO 1 & 2 (RESIDENTIAL) AT LAYTON ROAD BEHARUGAN, WAZA, W/18, VILLAGE BEHARUGAN, DIST TIRUPUR.			
NAME OF THE OWNER			
DATE	JOB NO	DRG NO	S/C NO
08/09/2022	90	002/30	001
DATE	JOB NO	DRG NO	S/C NO
08/09/2022	90	002/30	001
I hereby certify that the area of the building or the floor area is measured on site and area is correctly stated.			
SIGNATURE OF ARCHITECT			
SIGNATURE OF LICENSEE/ENGINEER OR REGISTERED STRUCTURAL ENGINEER, SUPERVISOR OF ARCHITECT			
SIGNATURE OF PERSONAL OR PROPERTY OWNER/REGULATORY AUTHORITY			