


PROPOSED COMMERCIAL CUM. RESIDENTIAL
& HOSPITAL BUILDING PLAN ON P.NO.4+5+1,
S.NO.62/1+72/1, OF ANANDWALI SHIWAR,
AT.NASHIK.
FOR. SHRI. ASHOK FAKIRRAO SOPE AND
M/S.J.S.M. ENTERPRISES PARTNERSHIP FIRM.


Stamps of Approval of Plans:- Drawing Sheet No. 2/8

APPROVED
The Plans amended in
As per the conditions Mentioned in
the accompanying commencement
Certificate No. dated
11/06/2021 29/09/2021
Executive Engineer
TOWN PLANNING
Nashik Municipal Corporation
Nashik

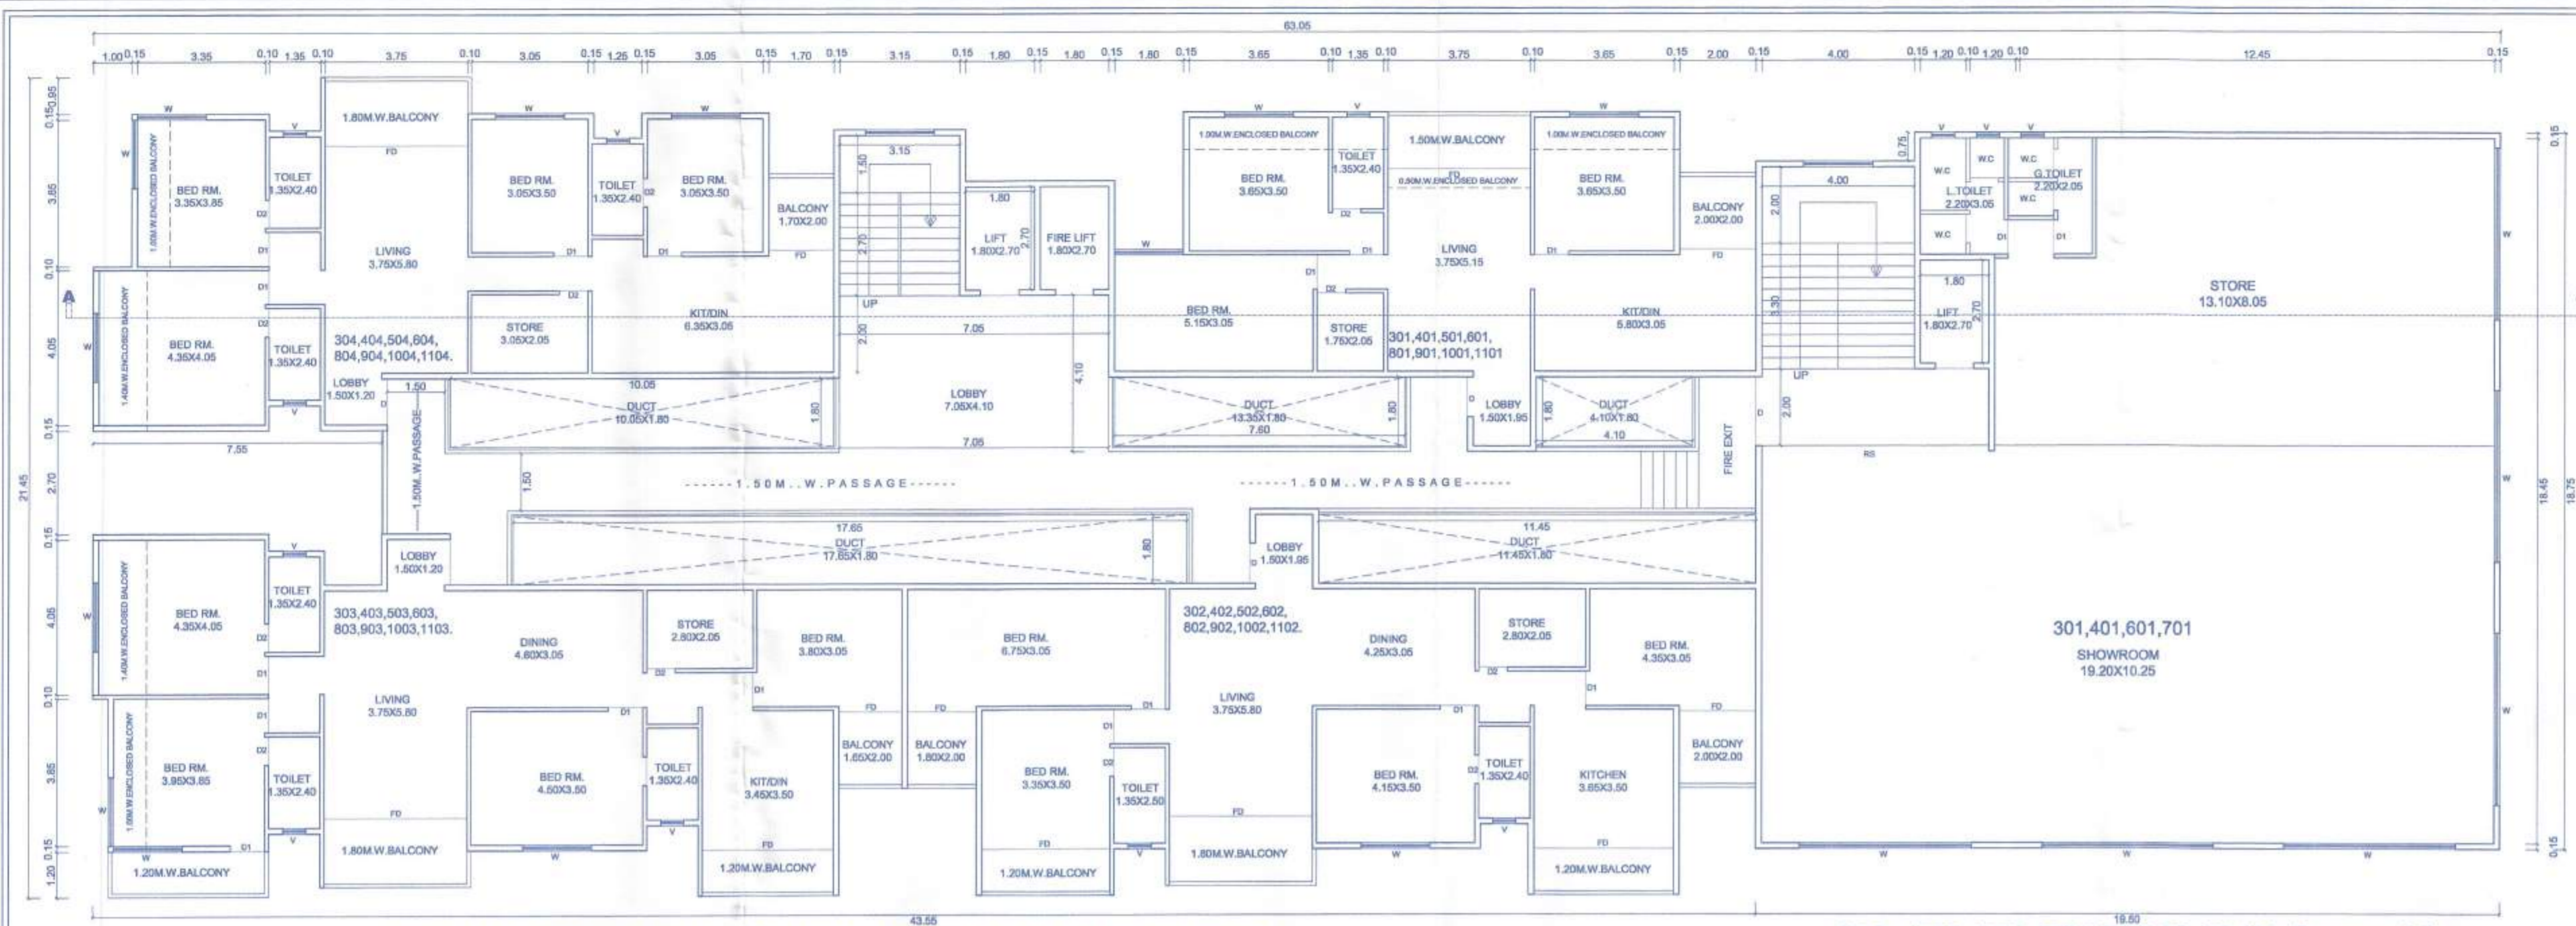


3RD, 4TH, 5TH, 6TH, 8TH, 9TH, 10TH, 11TH FLOOR PLAN (Residential)

3RD, 4TH, 6TH, 7TH FLOOR PLAN (Commercial)

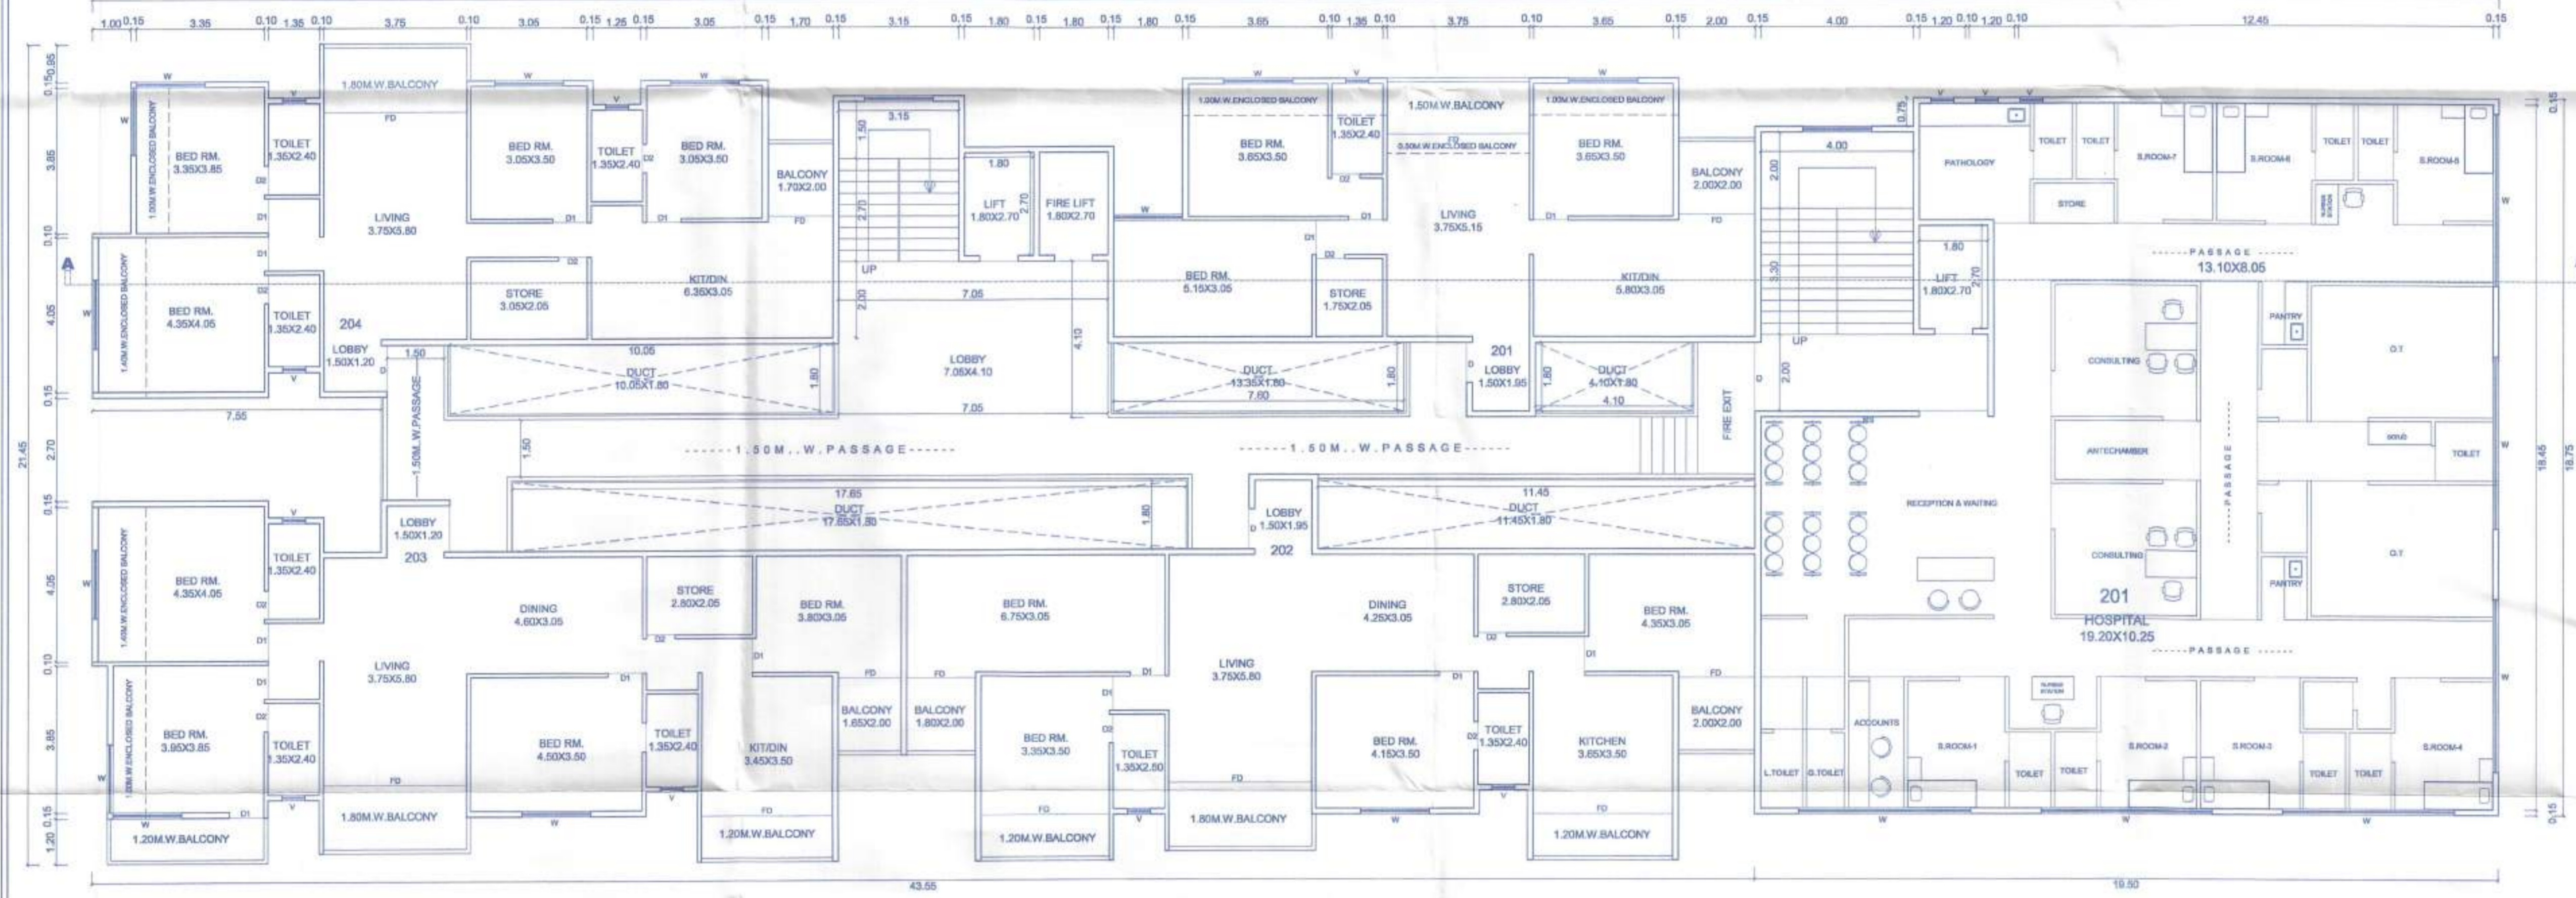


2ND FLOOR PLAN (Residential)

2ND FLOOR PLAN (Hospital)

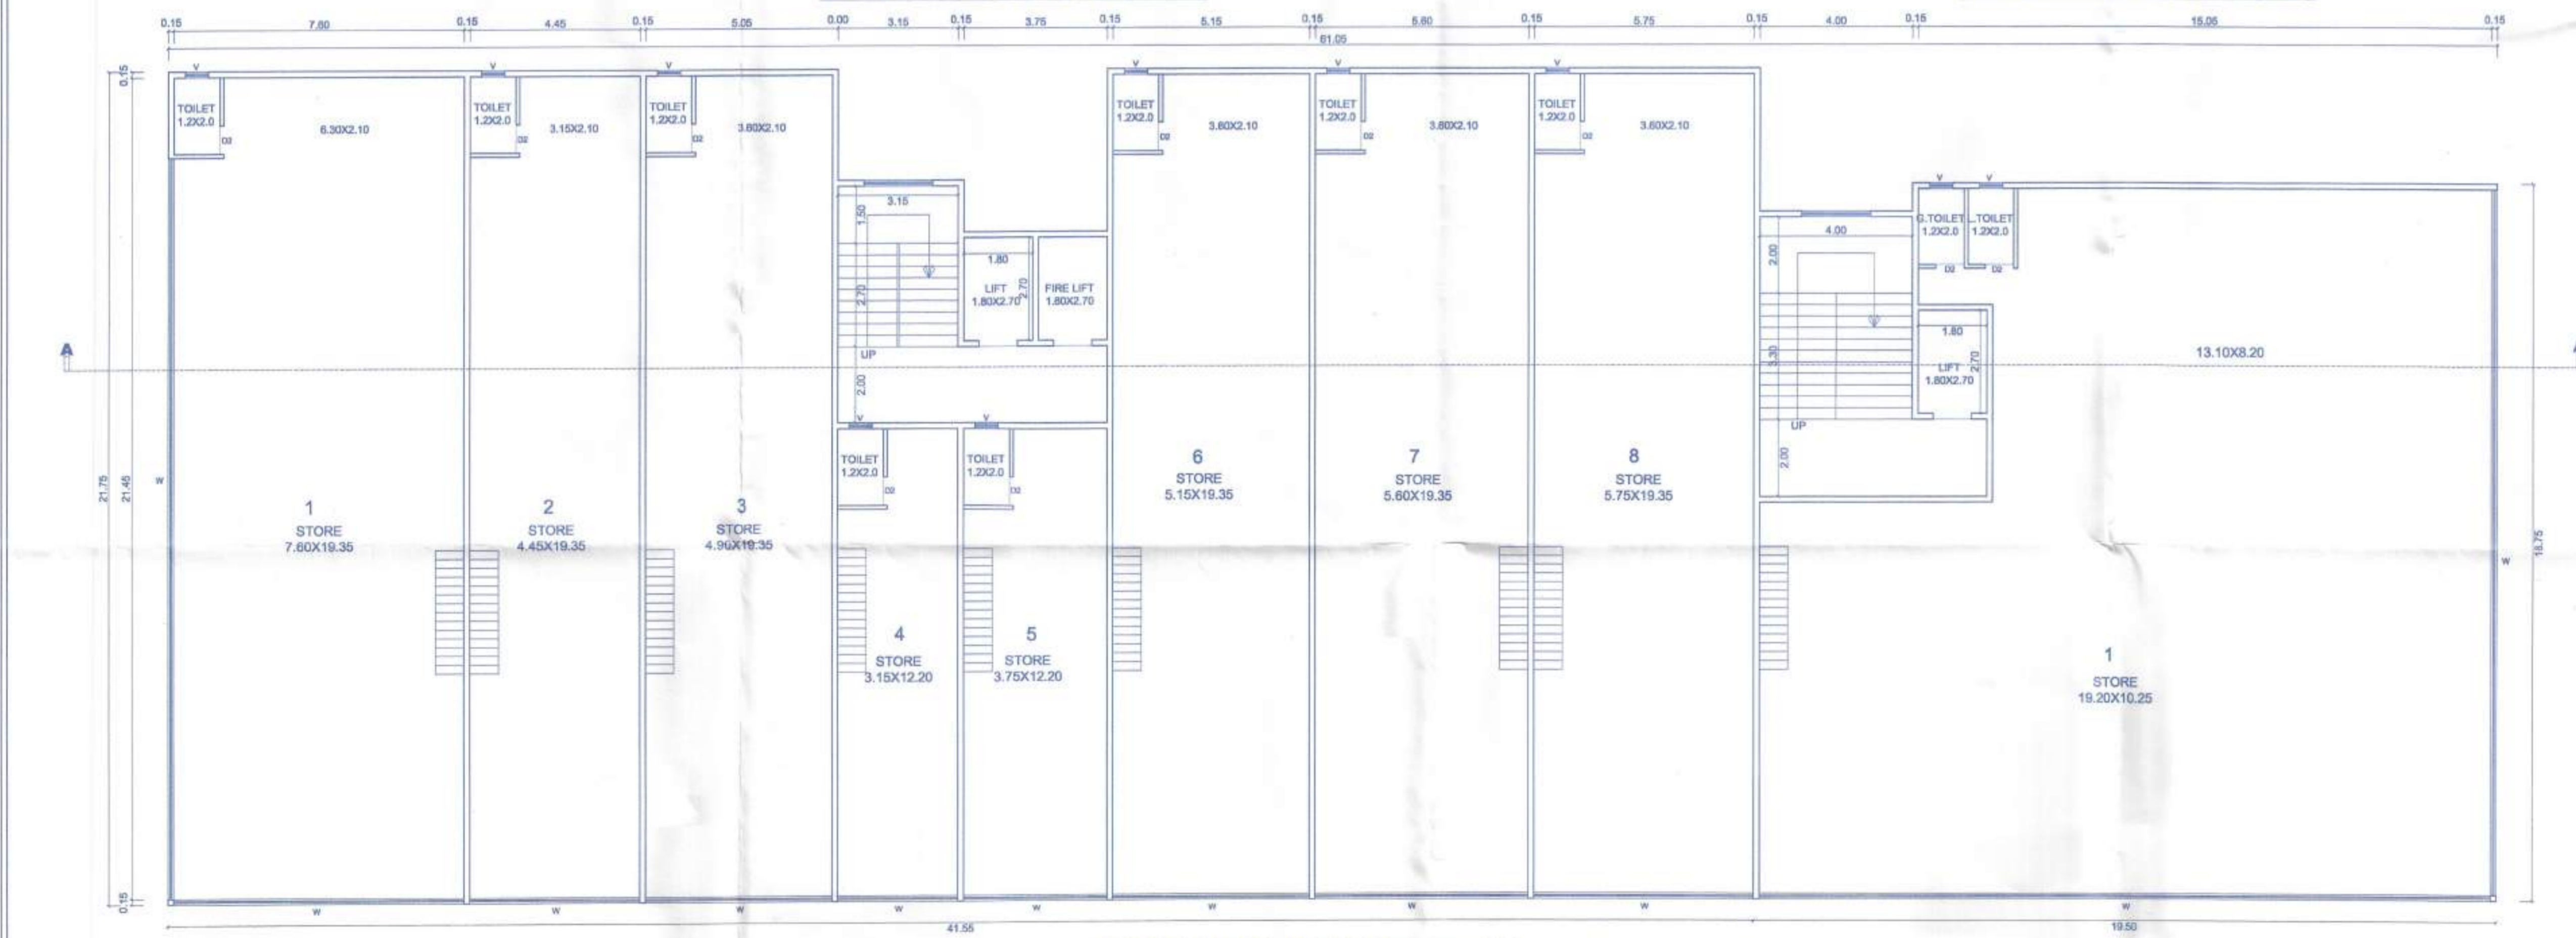

FIRST FLOOR PLAN (Commercial)

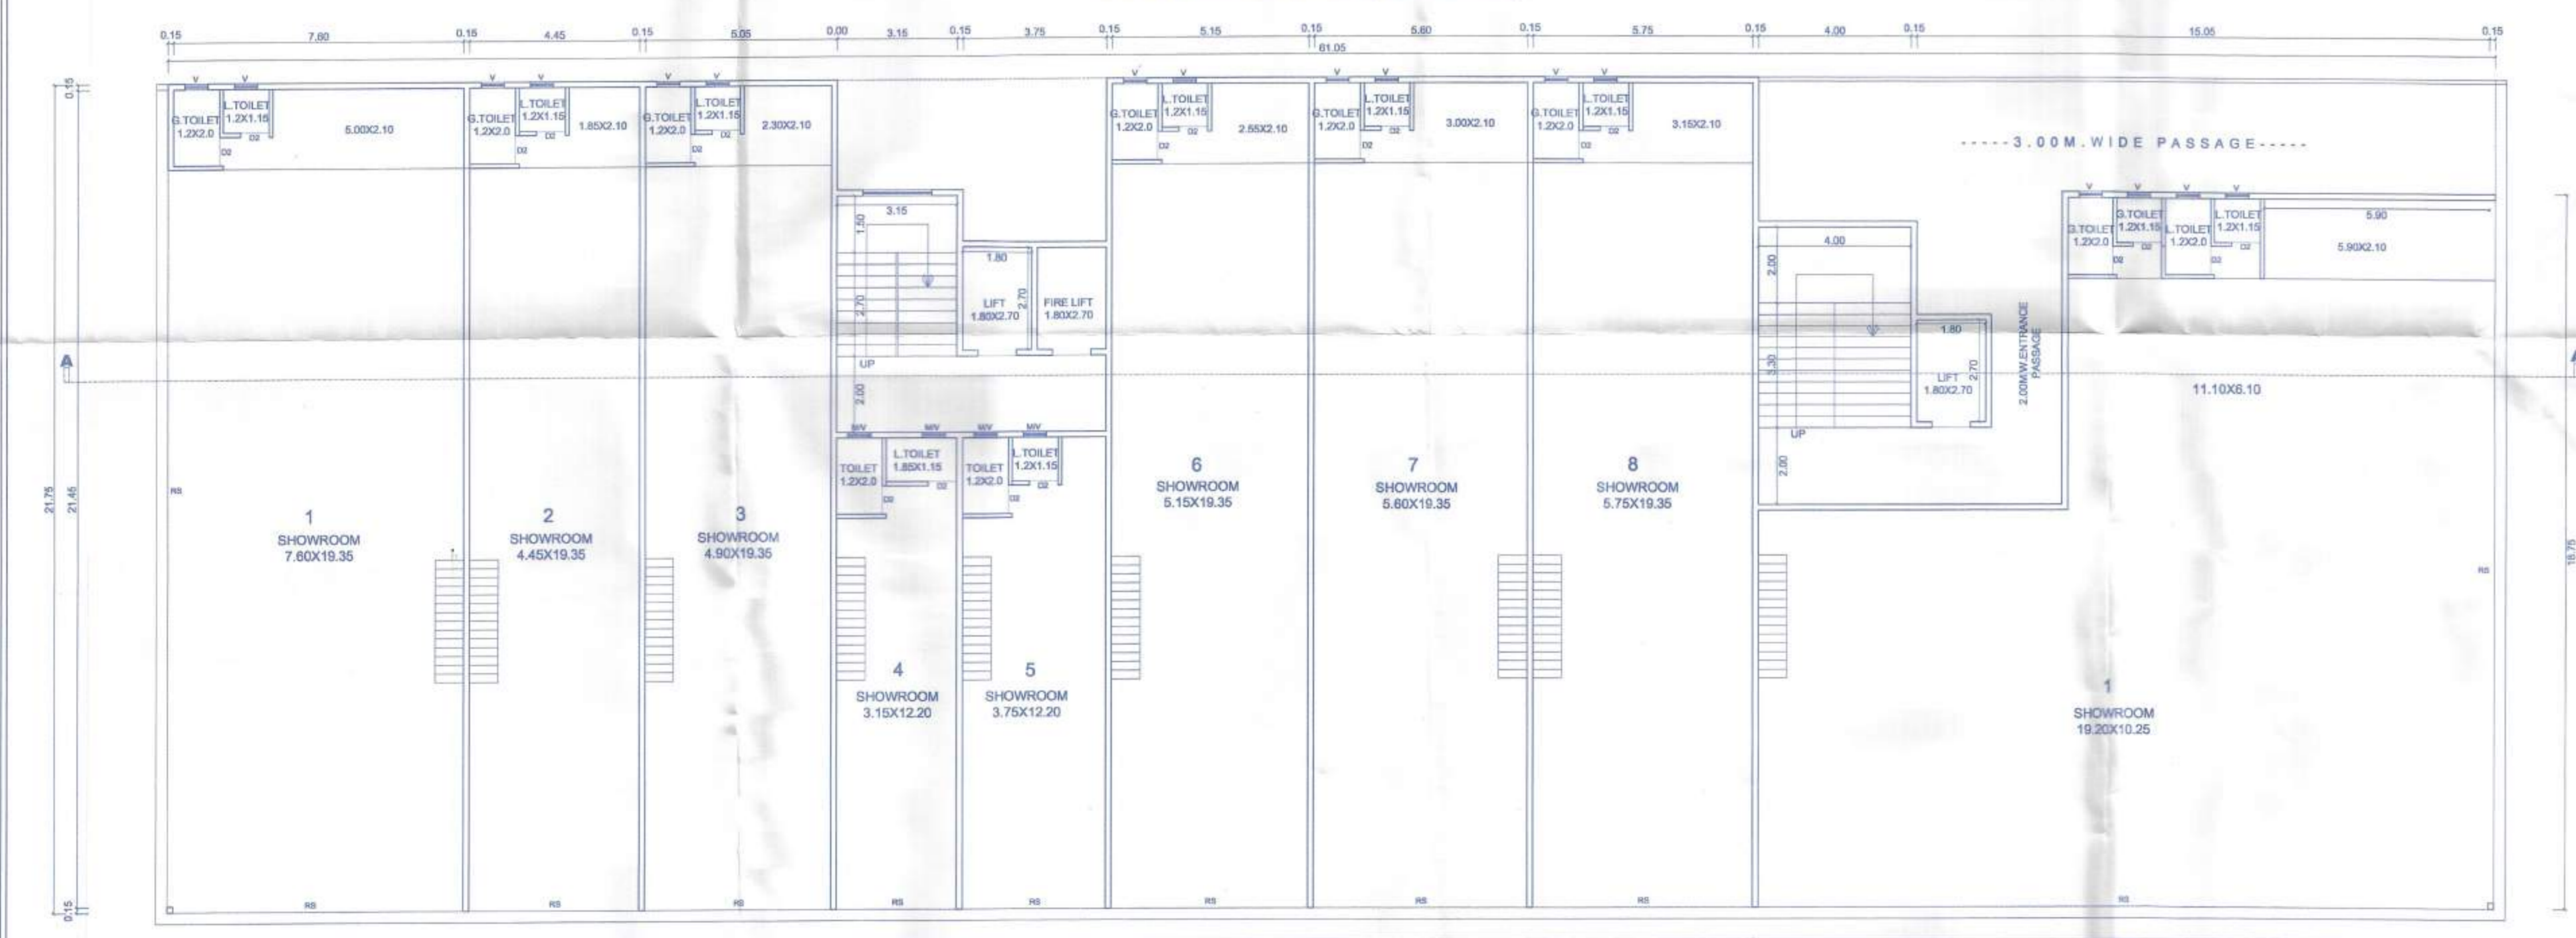

GROUND FLOOR PLAN (Commercial)

Signature
Name Of Architect: Ar.Vivek Jaykhedkar
Owners Signature SIGN OF R.C.C.DESI
Rupali & Vivek
Jaykhedkar
Architects
46/B, 'Shivprasad', Old Pandit Colony, Nashik. TEL : 2575130
JOB NO. DRAWING NO. SCALE DRAWN BY CHECKED BY REGISTRATION NO.
RUP021 25010201 AS SHOWN HENJKA S.P. CAS916306