


DATE AND STAMP OF APPROVAL OF PLANS


DATE AND STAMP OF RECEIPT OF PLANS

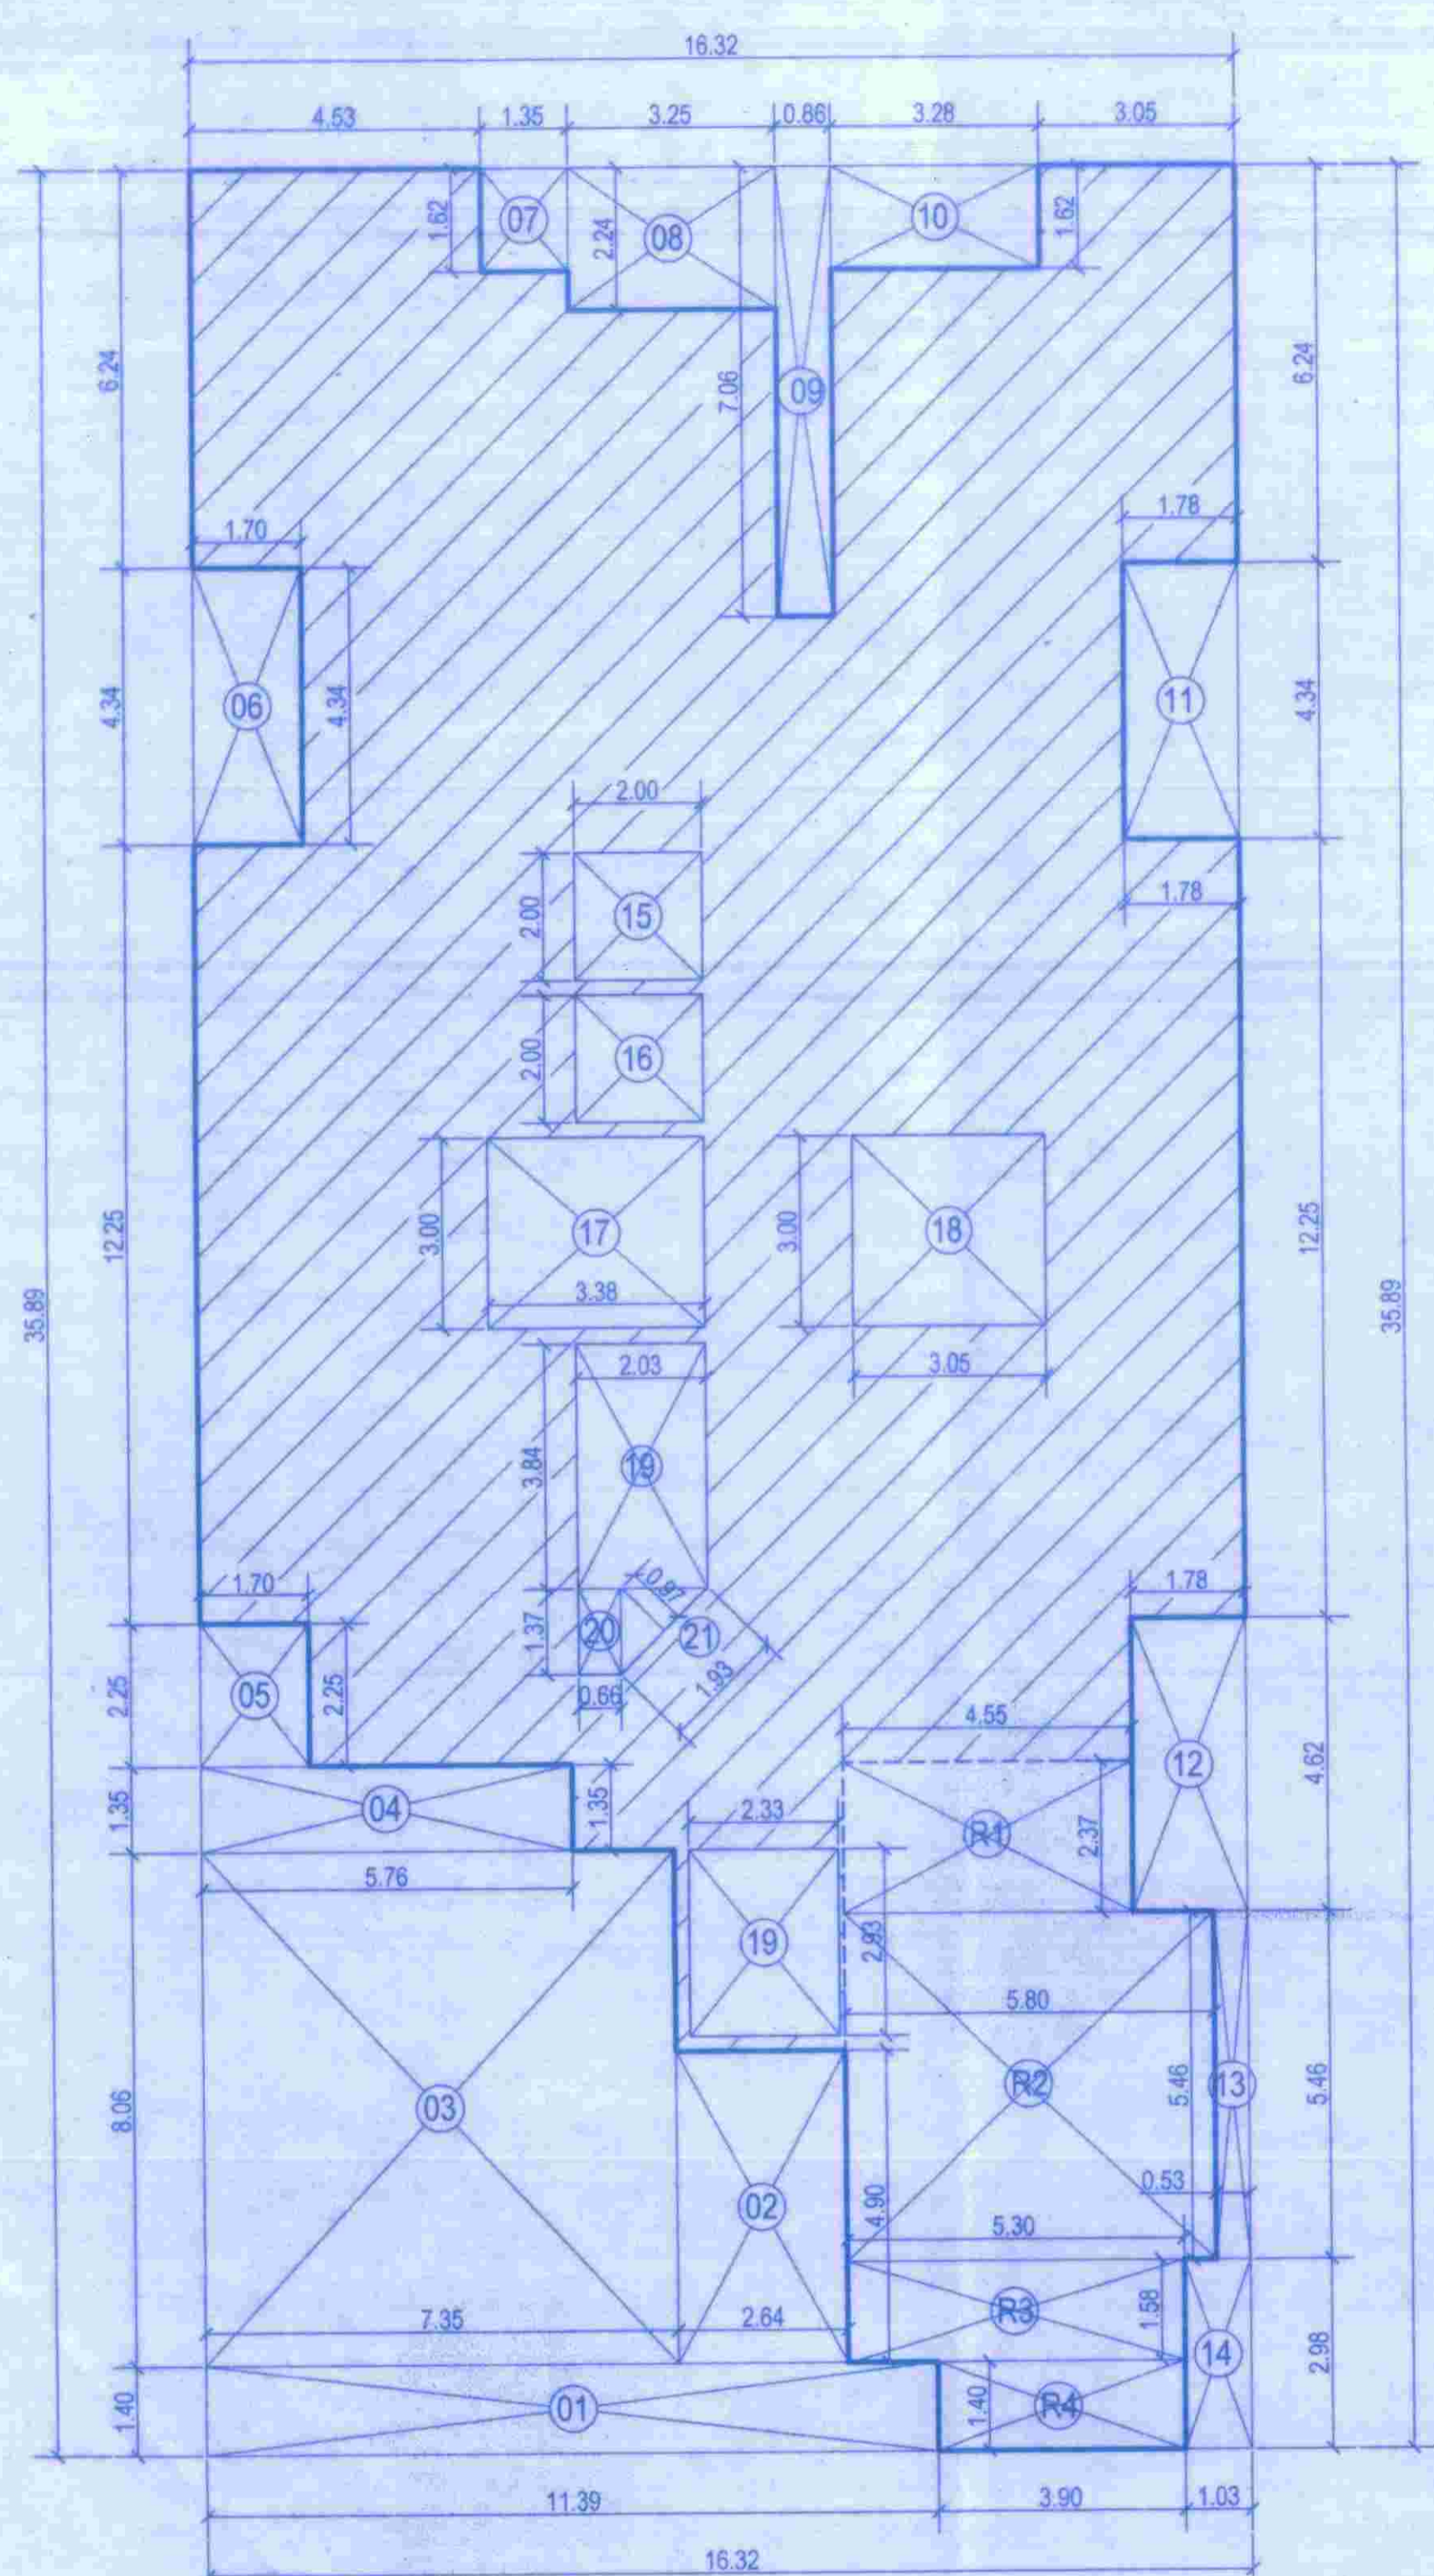


WING - C REFUGE FLOOR AREA DIAGRAM
REFUGE FLOOR PLAN (7TH, 11TH, 15TH)
SCALE - 1:100

WING - C REFUGE FLOOR AREA DIAGRAM CHART

BUILT-UP AREA CALCULATION WING - C TYPICAL FLOOR AREA DIAGRAM CHART.								
ADDITION (X)								
A	16.32	X	35.89					
= 585.72 SQ.MT								
DEDUCTIONS(Y)								
1	11.39	X	1.40	=	15.95	SQ.MT		
2	4.90	X	2.64	=	12.94	SQ.MT		
3	8.06	X	7.35	=	59.24	SQ.MT		
4	5.76	X	1.35	=	7.76	SQ.MT		
5	1.70	X	2.25	=	3.83	SQ.MT		
6	1.70	X	4.34	=	7.38	SQ.MT		
7	1.35	X	1.62	=	2.19	SQ.MT		
8	3.25	X	2.24	=	7.28	SQ.MT		
9	0.86	X	7.06	=	6.07	SQ.MT		
10	3.28	X	1.62	=	5.31	SQ.MT		
11	1.78	X	4.34	=	7.73	SQ.MT		
12	1.78	X	4.62	=	8.22	SQ.MT		
13	0.53	X	5.48	=	2.90	SQ.MT		
14	1.03	X	2.98	=	3.07	SQ.MT		
15	2.00	X	2.00	=	4.00	SQ.MT		
16	2.00	X	2.00	=	4.00	SQ.MT		
17	3.38	X	3.00	=	10.14	SQ.MT		
18	3.02	X	3.00	=	9.16	SQ.MT		
19	2.03	X	3.94	=	7.90	SQ.MT		
20	0.86	X	1.37	=	0.90	SQ.MT		
21	1.53	X	0.97	X	0.50	=	0.94	SQ.MT
R1	4.55	X	2.37	=	10.78	SQ.MT		
R2	5.80	X	5.46	=	31.67	SQ.MT		
R3	5.30	X	1.58	=	8.37	SQ.MT		
R4	3.90	X	1.40	=	5.46	SQ.MT		
A-TOTAL				=	243.08	SQ.MT		
TOTAL BUILT-UP AREA WING - C (X-Y)				=	342.64	SQ.MT		

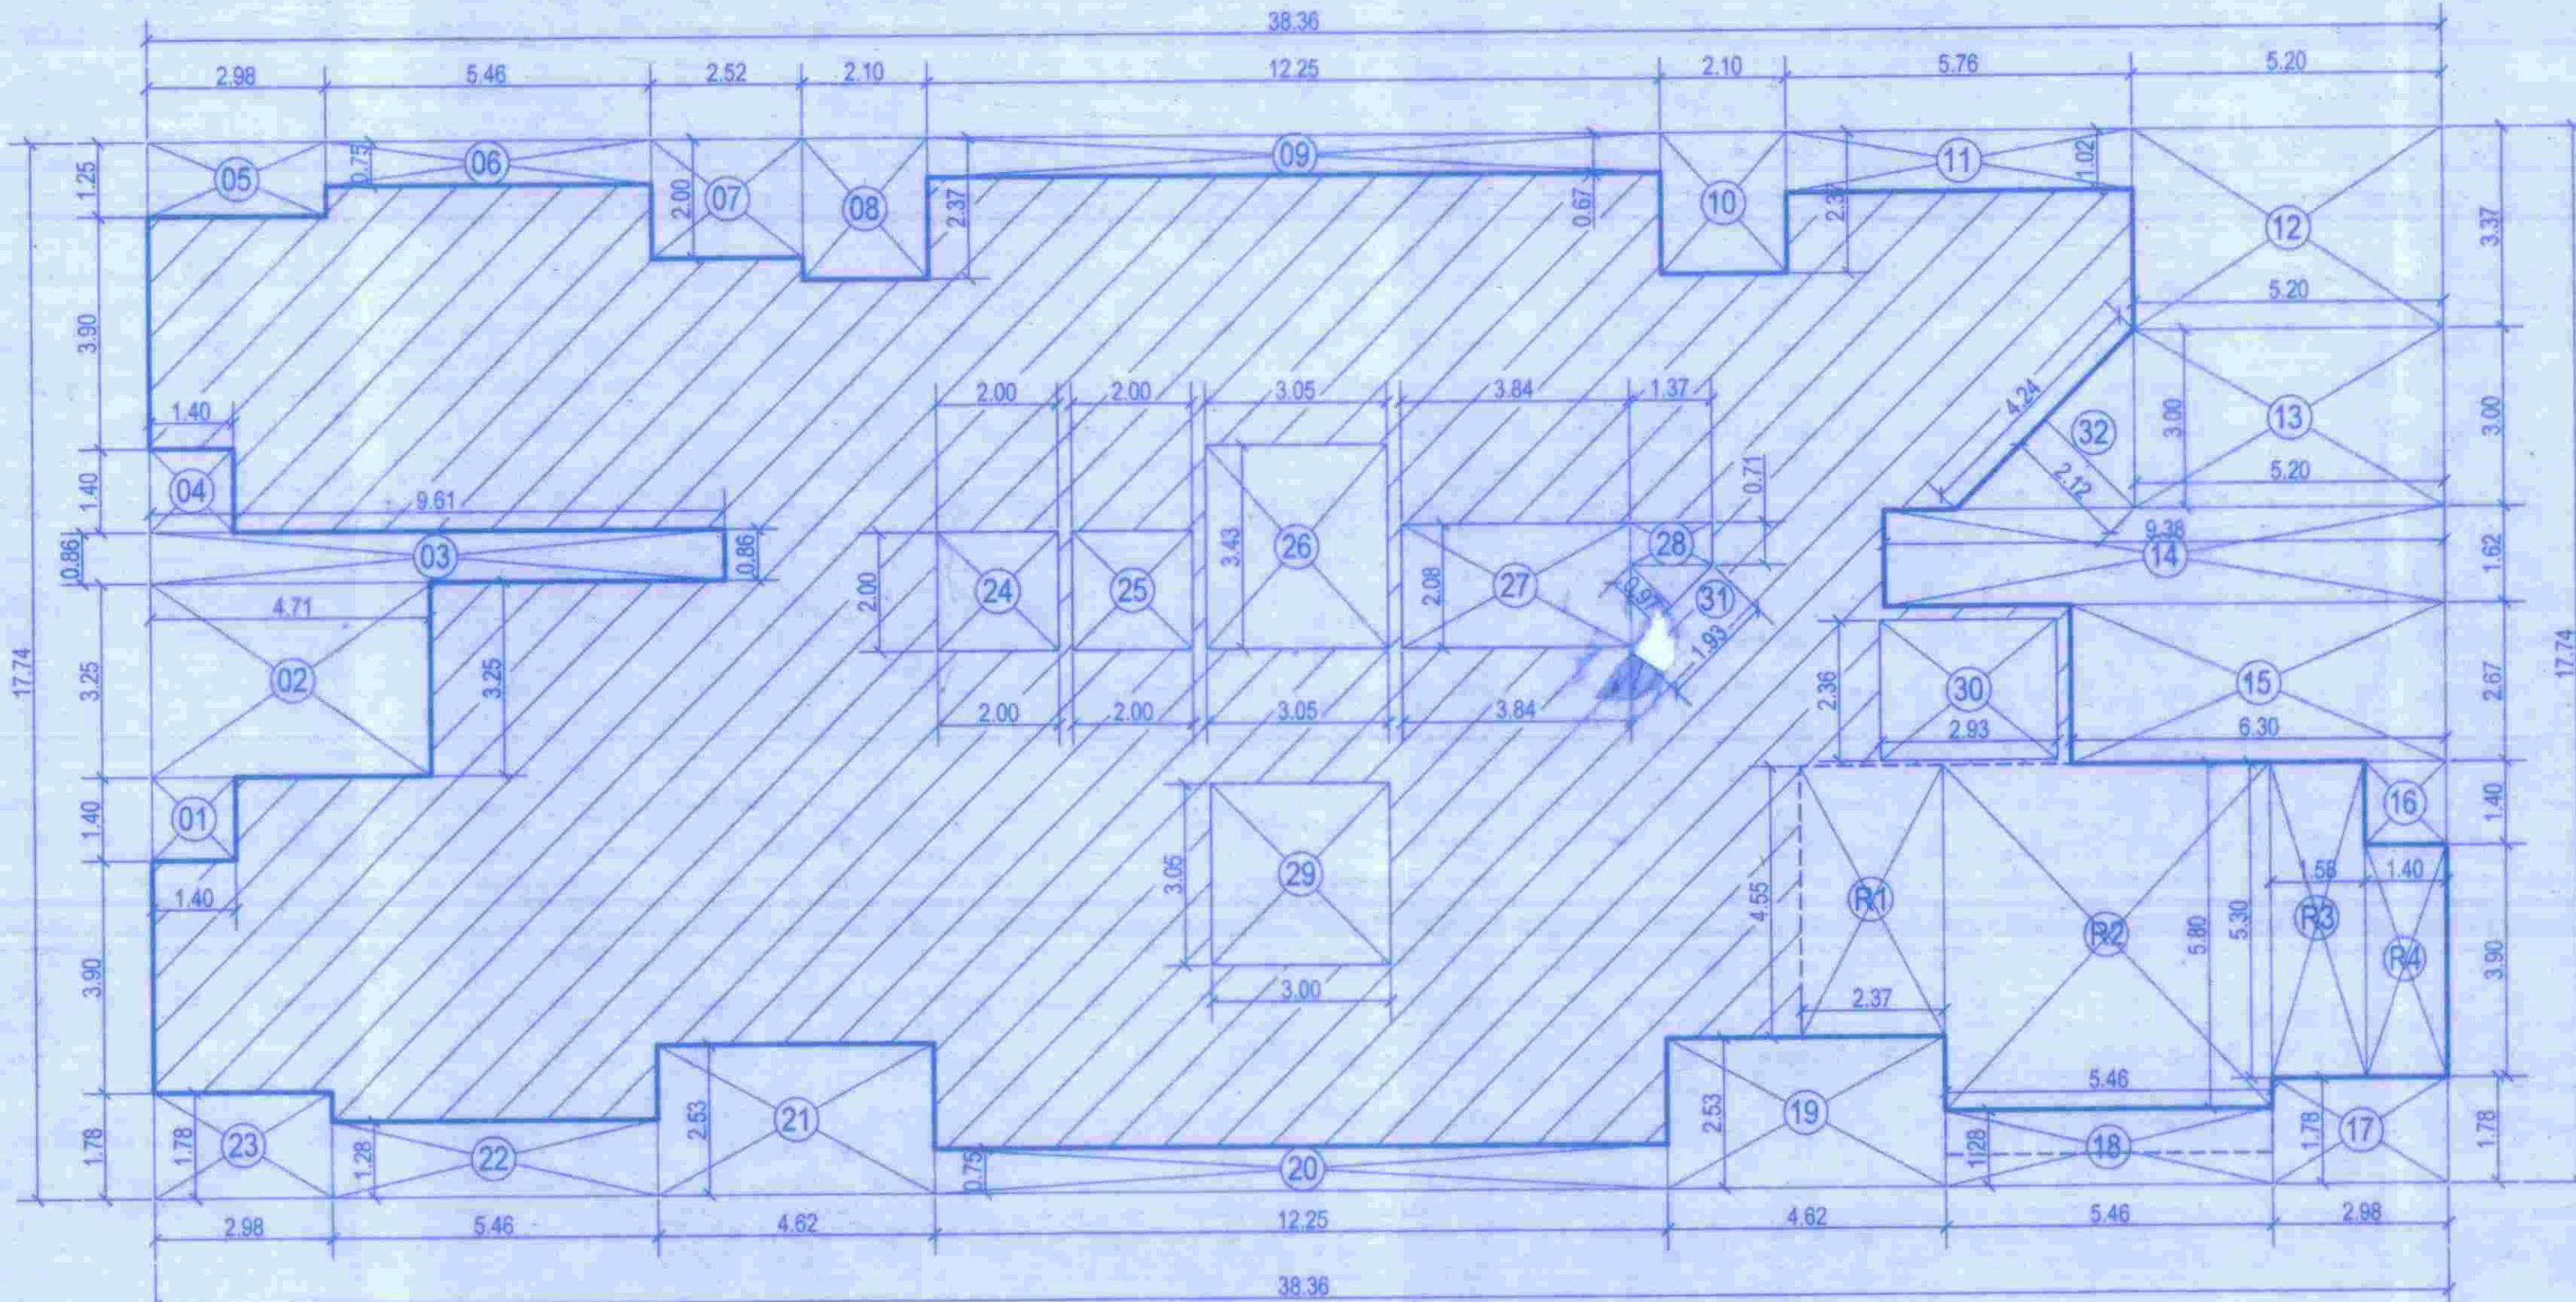


WING - B REFUGE FLOOR AREA DIAGRAM
REFUGE FLOOR PLAN (7TH, 11TH, 15TH)
SCALE - 1:100

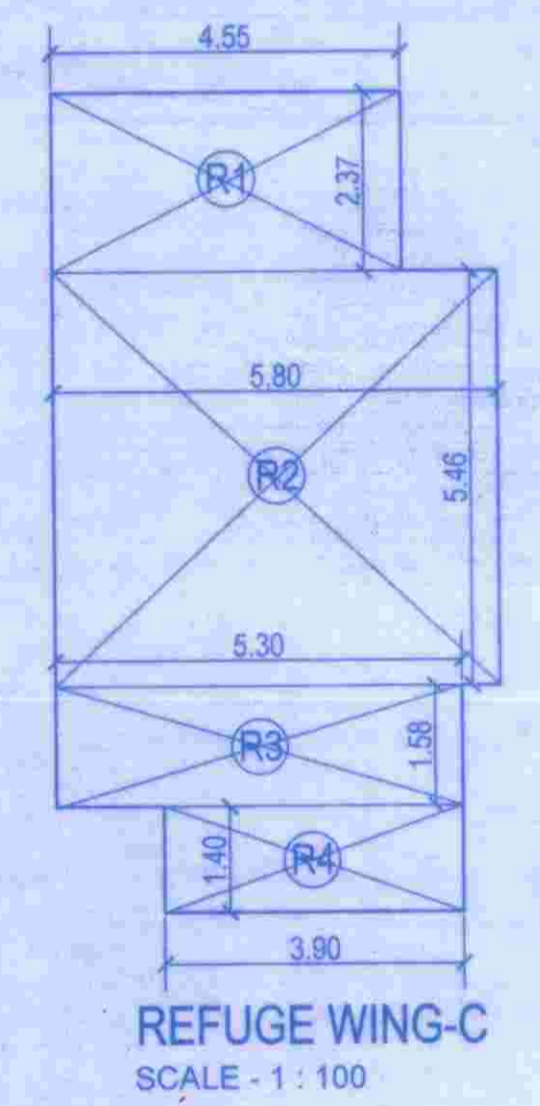

WING - C REFUGE FLOOR AREA DIAGRAM CHART

REFUGE AREA CALCULATION WING - C 7TH, 11TH, 15TH, 19TH FLOOR AREA DIAGRAM CHART.						
R1	4.55	X	2.37	=	10.78	SQ.MT
R2	5.80	X	5.46	=	31.67	SQ.MT
R3	5.30	X	1.58	=	8.37	SQ.MT
R4	1.40	X	3.90	=	5.46	SQ.MT
R5	3.90	X	1.40	=	5.46	SQ.MT
A-TOTAL				=	61.75	SQ.MT

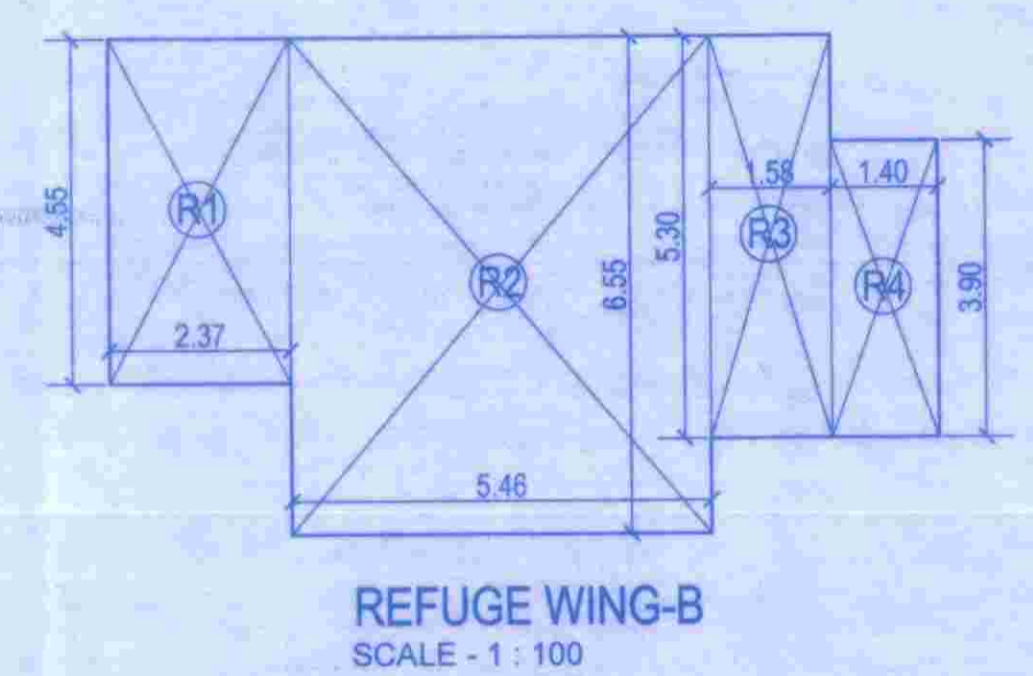


WING - B REFUGE FLOOR AREA DIAGRAM CHART


REFUGE AREA CALCULATION WING - B 7TH, 11TH, 15TH, 19TH FLOOR AREA DIAGRAM CHART.						
R1	2.37	X	4.55	=	10.78	SQ.MT
R2	5.46	X	5.80	=	31.67	SQ.MT
R3	1.58	X	5.30	=	8.37	SQ.MT
R4	1.40	X	3.90	=	5.46	SQ.MT
A-TOTAL				=	60.38	SQ.MT

WING - B REFUGE FLOOR AREA DIAGRAM CHART

BUILT-UP AREA CALCULATION WING - B TYPICAL FLOOR AREA DIAGRAM CHART.								
ADDITION (X)								
A	38.36	X	17.74					
= 680.51 SQ.MT								
DEDUCTIONS(Y)								
1	1.40	X	1.40	=	1.96	SQ.MT		
2	4.71	X	3.25	=	15.31	SQ.MT		
3	9.61	X	0.86	=	8.26	SQ.MT		
4	1.40	X	1.40	=	1.96	SQ.MT		
5	2.88	X	1.25	=	3.73	SQ.MT		
6	5.46	X	0.76	=	4.10	SQ.MT		
7	2.52	X	2.00	=	5.04	SQ.MT		
8	2.10	X	2.37	=	4.98	SQ.MT		
9	12.25	X	0.87	=	10.65	SQ.MT		
10	2.10	X	2.37	=	4.98	SQ.MT		
11	5.76	X	1.02	=	5.88	SQ.MT		
12	5.20	X	3.37	=	17.62	SQ.MT		
13	5.20	X	3.00	=	15.60	SQ.MT		
14	9.38	X	1.82	=	17.08	SQ.MT		
15	6.30	X	2.67	=	16.82	SQ.MT		
16	1.40	X	1.40	=	1.96	SQ.MT		
17	2.98	X	1.78	=	5.30	SQ.MT		
18	5.46	X	1.28	=	7.00	SQ.MT		
19	4.62	X	2.53	=	11.69	SQ.MT		
20	12.25	X	0.75	=	9.19	SQ.MT		
21	4.62	X	2.53	=	11.69	SQ.MT		
22	5.46	X	1.28	=	7.00	SQ.MT		
23	2.98	X	1.78	=	5.30	SQ.MT		
24	2.00	X	2.00	=	4.00	SQ.MT		
25	2.00	X	2.00	=	4.00	SQ.MT		
26	3.05	X	3.43	=	10.46	SQ.MT		
27	3.84	X	2.08	=	7.99	SQ.MT		
28	1.37	X	0.71	=	0.97	SQ.MT		
29	3.00	X	3.05	=	9.15	SQ.MT		
30	2.93	X	2.38	=	6.91	SQ.MT		
31	1.93	X	0.97	X	0.50	=	0.94	SQ.MT
32	4.24	X	2.12	X	0.50	=	4.49	SQ.MT
R1	2.37	X	4.55	=	10.78	SQ.MT		
R2	5.46	X	5.80	=	31.67	SQ.MT		
R3	1.58	X	5.30	=	8.37	SQ.MT		
R4	1.40	X	3.90	=	5.46	SQ.MT		
A-TOTAL				=	293.84	SQ.MT		
TOTAL BUILT-UP AREA WING - B (X-Y)				=	398.66	SQ.MT		

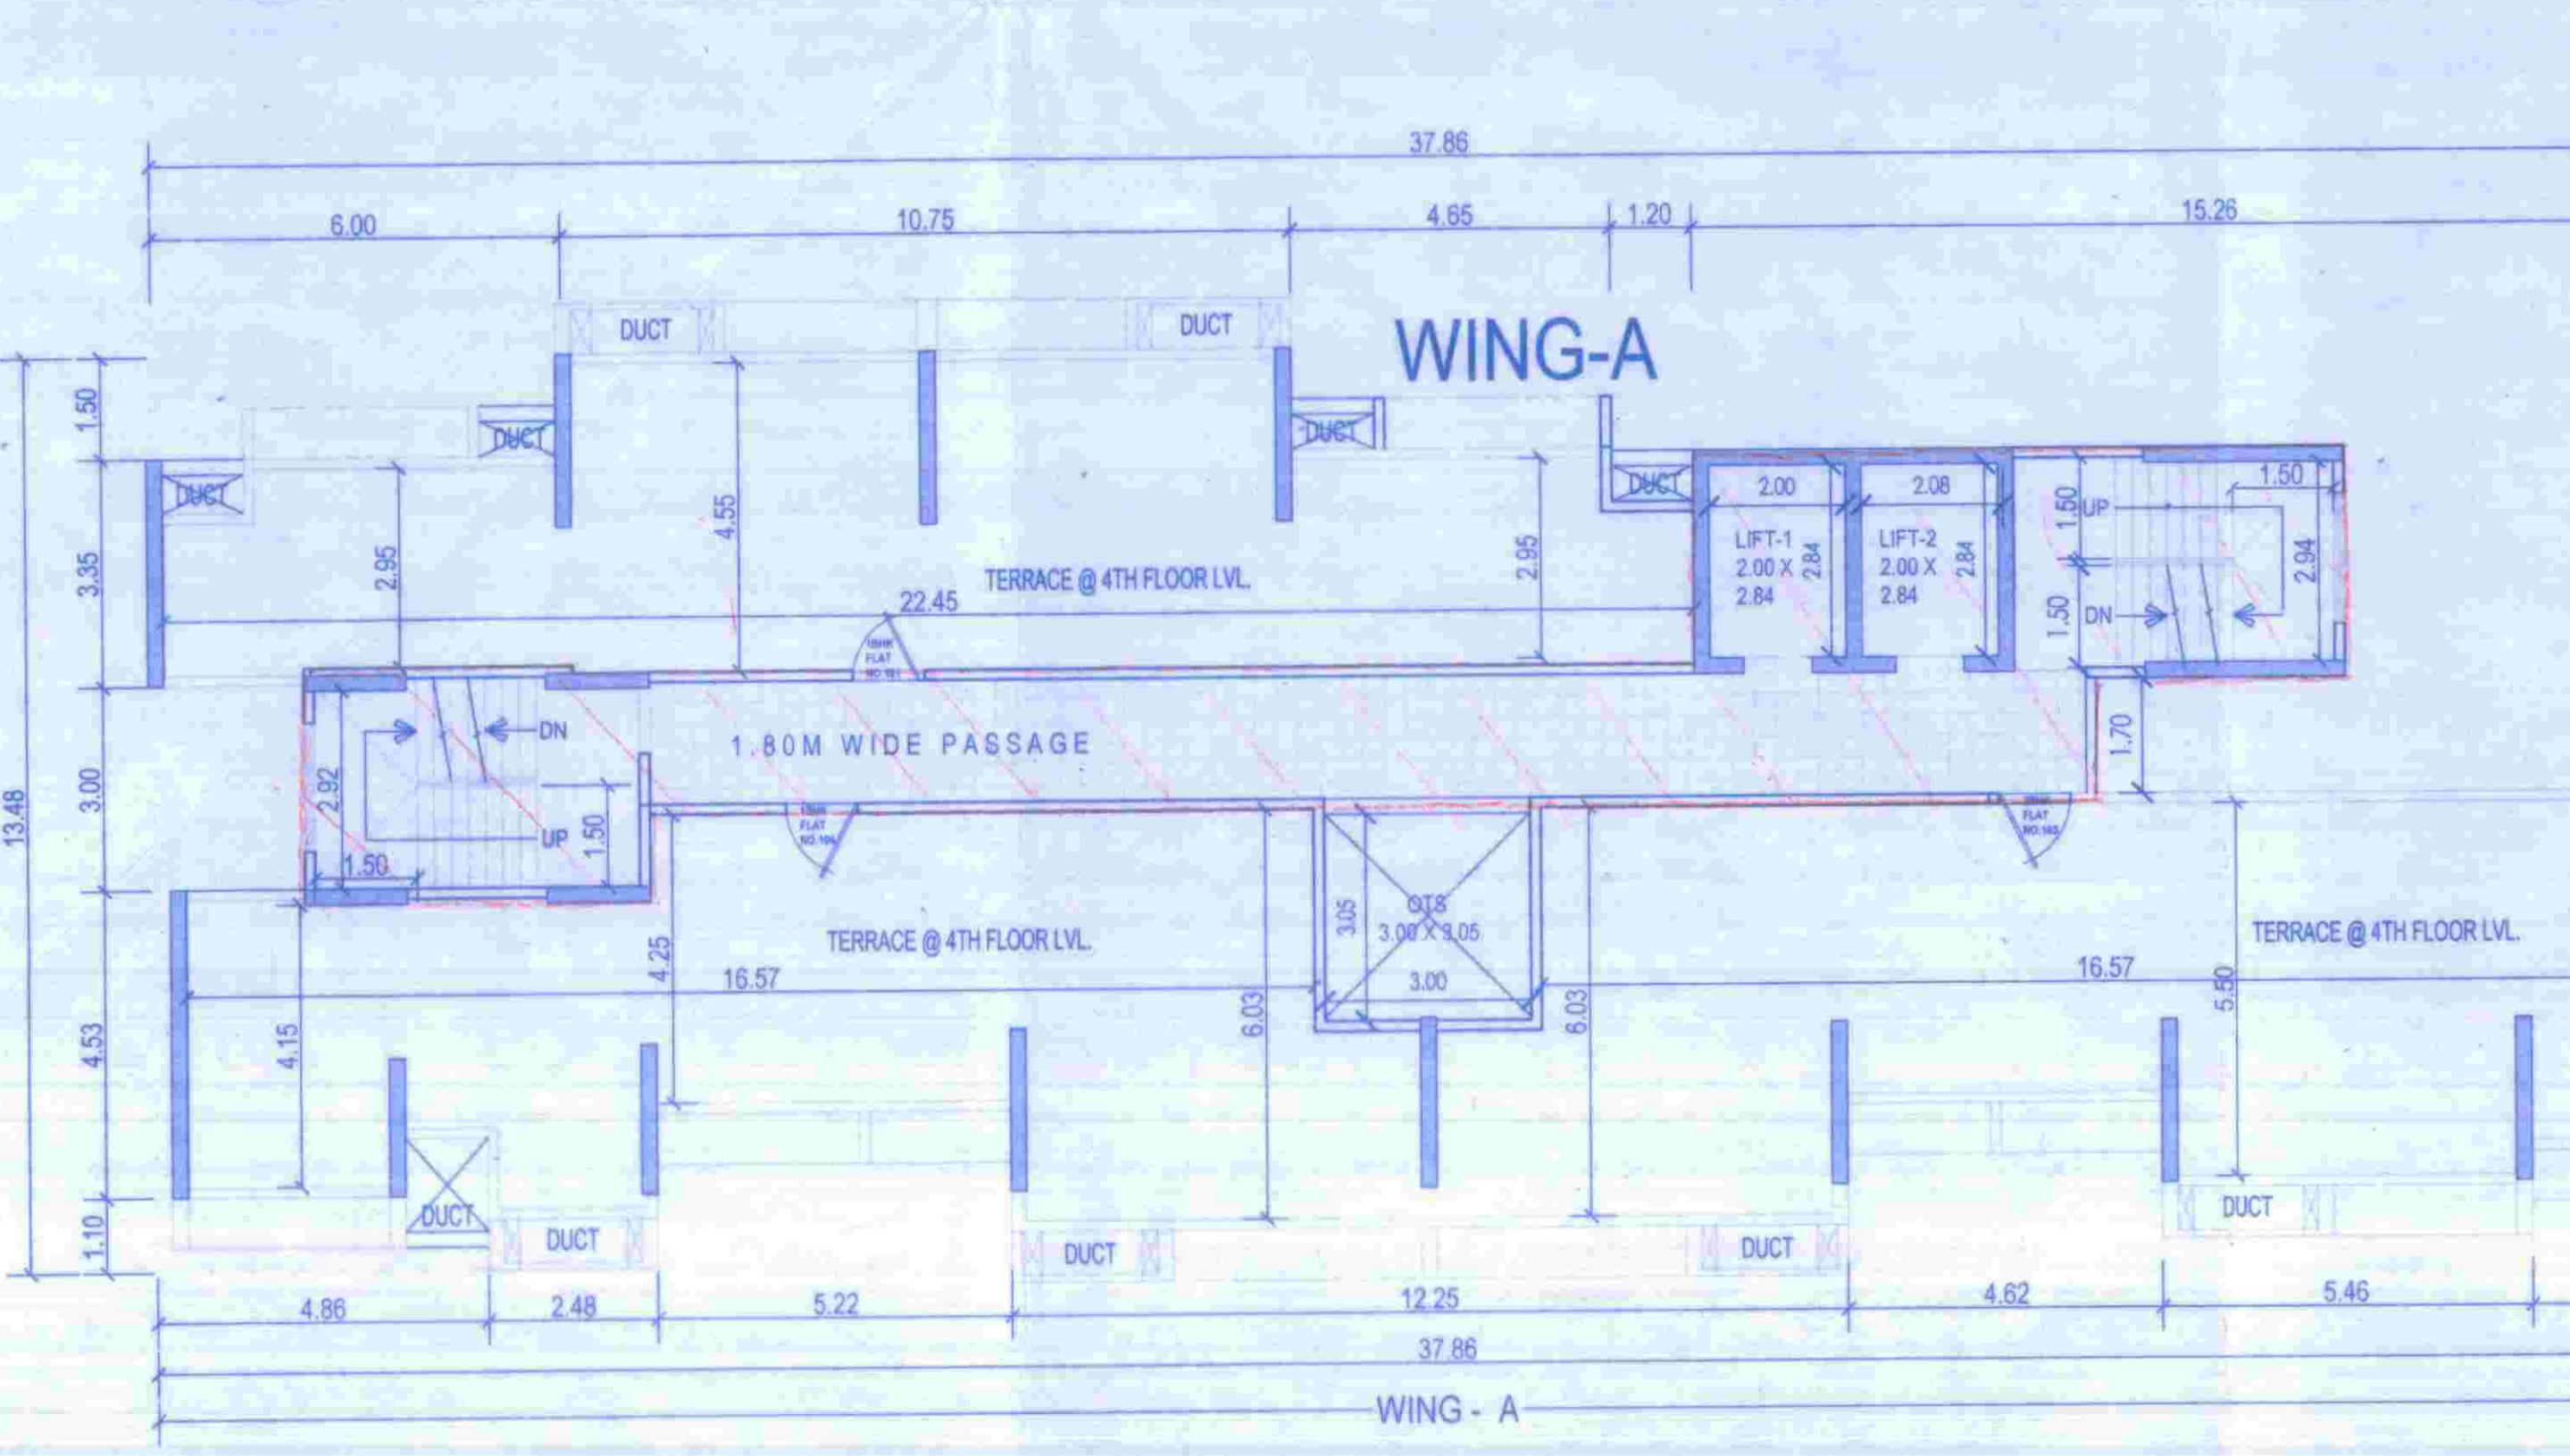

WING - A 4TH FLOOR (TERRACE FLOOR)
SCALE - 1:100

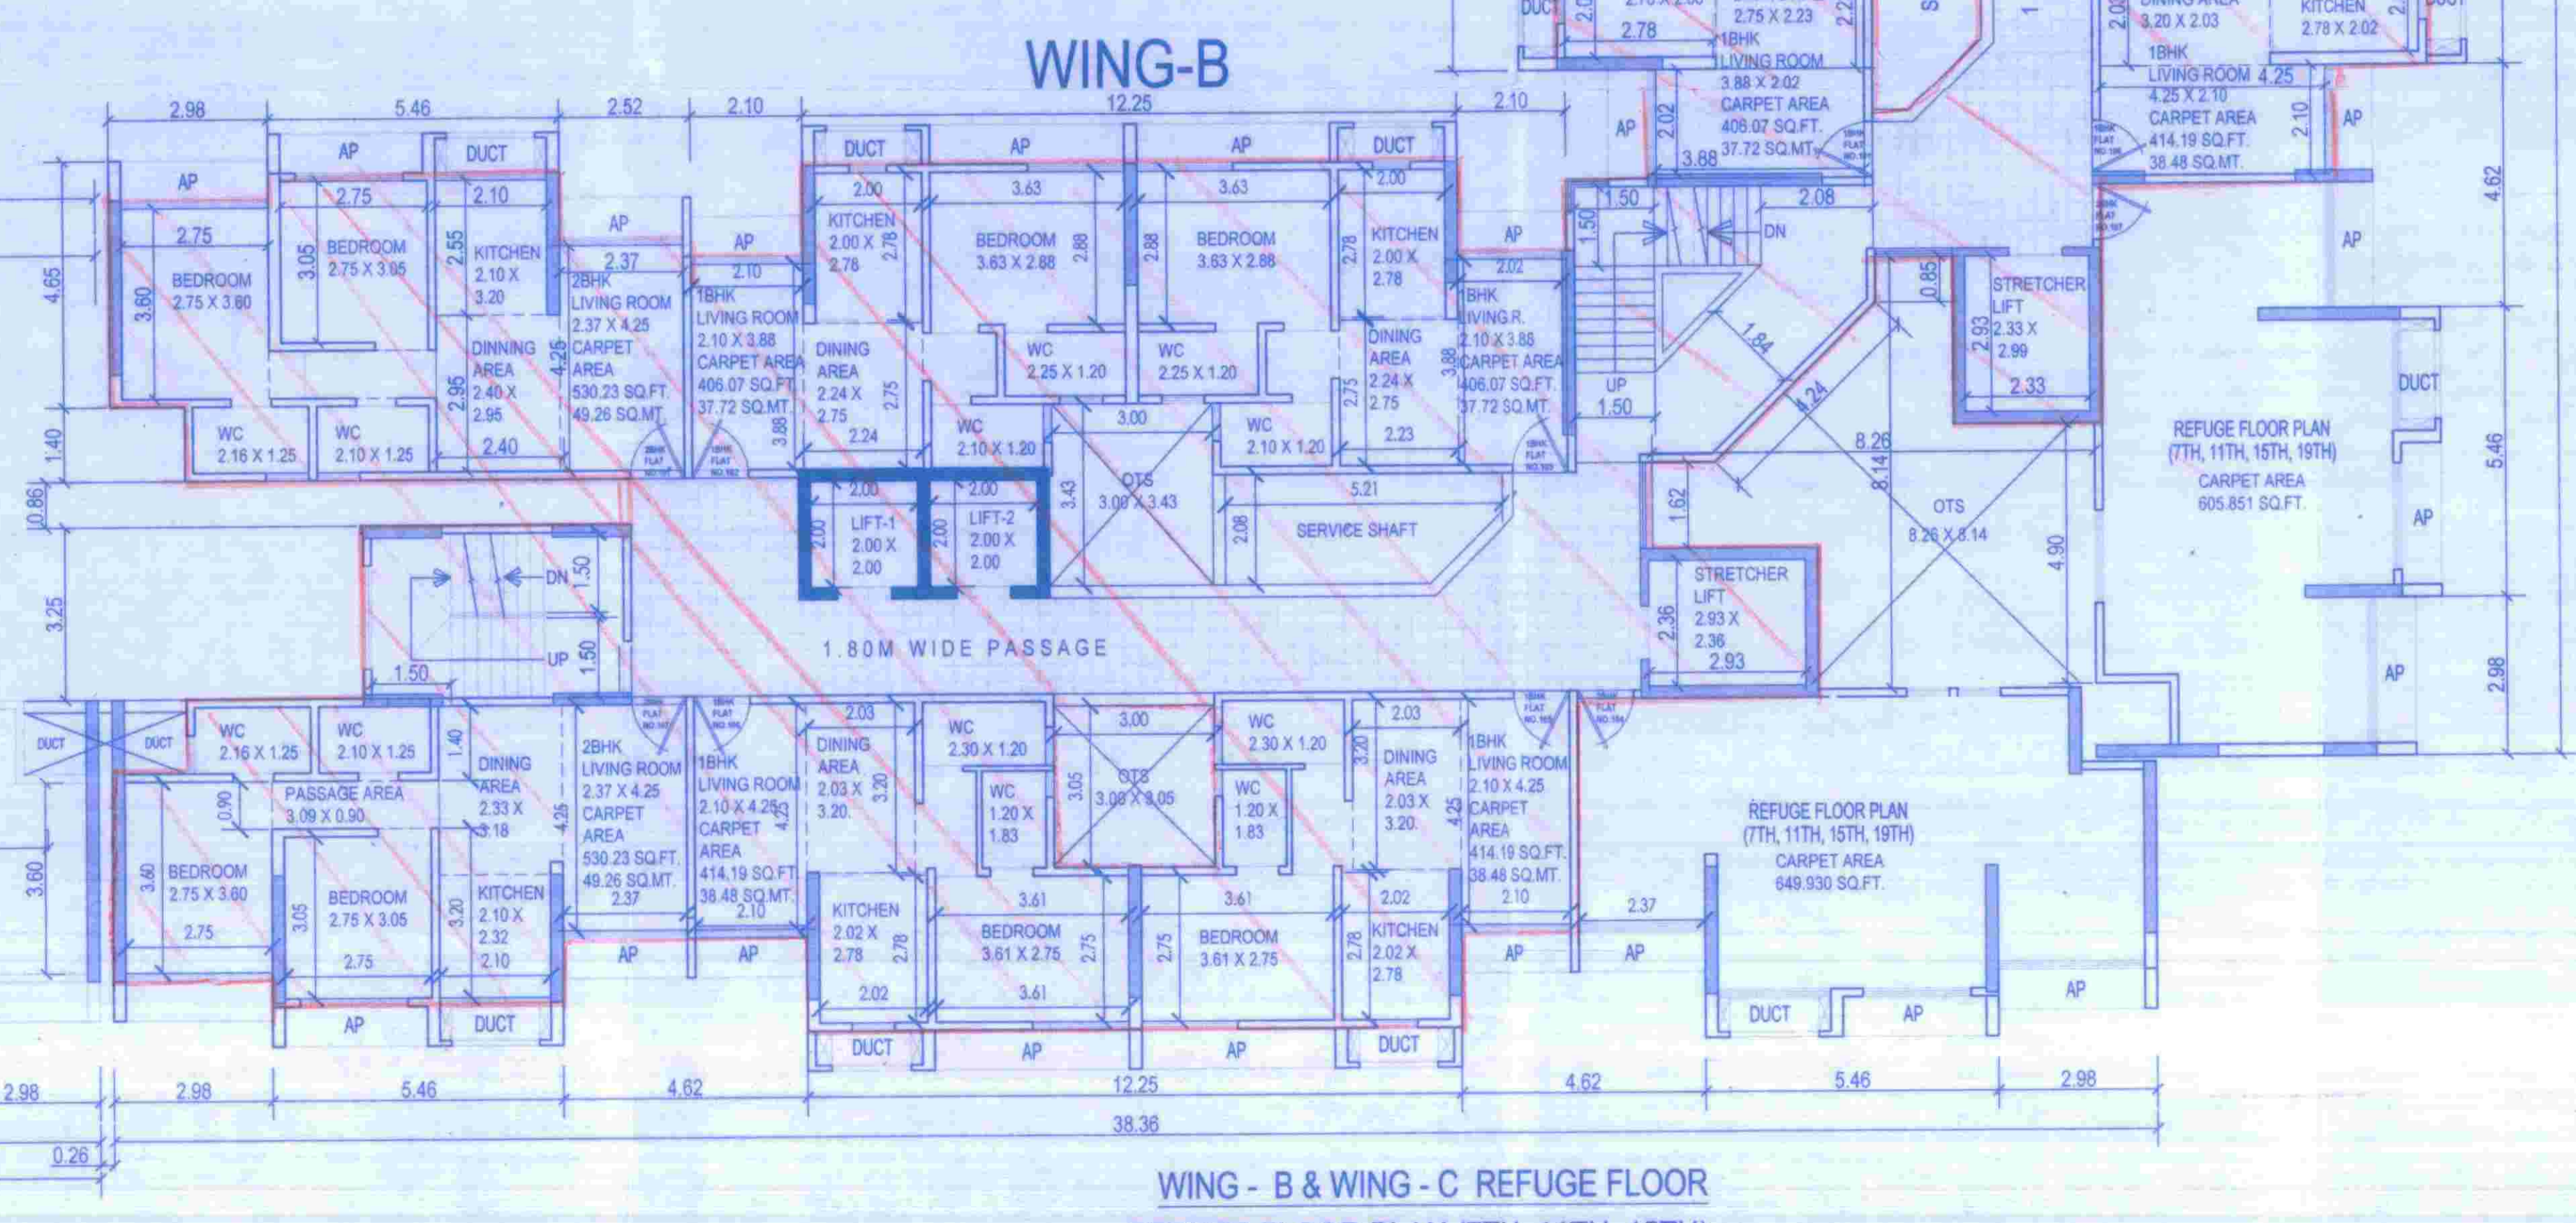

WING - B & WING - C REFUGE FLOOR
REFUGE FLOOR PLAN (7TH, 11TH, 15TH)
SCALE - 1:100

OFFICE OF THE KALYAN DOMBIVLI MUNICIPAL CORPORATION, KALYAN.

Building Permi No. :-
KDMC/TPD/BP/27 Village/2022-23/15.
Date :- 06/09/2022.

SANCTIONED

for ASSISTANT DIRECTOR OF TOWN PLANNING
Kalyan-Dombivli Municipal Corporation

DESCRIPTION OF PROPOSAL & PROPERTY

PROPOSED BUILDING PLOT BEARING S. NO. 39/1, 39/2/A, 39/2/B, 39/3, 39/4/A, 39/4/B, 39/4/C, 39/4/D, 39/5/A, MAUJE NANDVLI PACHANAND, TAL - KALYAN, DIST - THANE.FOR :- LAUKIK DEVELOPMENT CORPORATION.

NAME & SIGN. OF OWNER NAME & SIGN. OF ARCH.

LAUKIK DEVELOPMENT CORPORATION.
B/1 PARANITA SOC. RAMCHANDRA NAGAR DOMBIVLI-PIN 421201. PH. 0221-443554
DRAWN BY:- SUDHIR
CHECKED BY:- V.S.
SCALE: 2/11/2021
JOB NO.:-
VINAYAK SAHASRABUDHE
B-13, NAV-SANTOSH SOCIETY, B-CAM, NAUPADA THANE [W] - 400 602. PH.NO. (022) 22904310