



ELEVATION
(SCALE 1:100)

SECTION A-A
(SCALE 1:100)


SECTION B-B
(SCALE 1:100)

GROUND FLOOR BUILT UP AREA CALCULATION							
Sr. No.	NUMBER	NUMBER OF	BASE	HEIGHT	AREA		
(1)	(2)	(3)	(4)	(5)	(6)	(7) 3x4=12	
1	A	2	1	5.50	5.50	45.90	
TOTAL ADDITION							45.90
2	1	1	1.00	2.00	0.63		
3	2	1	1.00	1.70	0.61		
4	3	1	0.40	1.80	1.43		
5	4	1	1.20	1.50	1.80		
6	5	1	0.40	2.40	1.12		
7	6	1	0.40	1.50	0.90		
8	7	2	1.00	1.50	2.46		
9	8	1	1.20	2.00	2.40		
10	9	1	0.40	2.20	0.88		
11	10	1	1.20	1.50	1.80		
12	11	1	0.40	1.80	0.72		
13	12	1	0.40	2.20	0.88		
14	13	1	0.40	0.70	0.28		
15	14	1	0.40	1.50	0.60		
16	15	1	1.20	1.00	1.20		
17	16	1	0.375	0.80	0.30		
18	17	1	1.20	2.00	2.40		
19	18	1	0.40	1.50	0.60		
20	19	1	1.20	1.50	1.80		
TOTAL DEDUCTION							28.45
TOTAL BUILT UP AREA GROUND FLOOR							13.95



GROUND FLOOR AREA
DIAGRAM & CALCULATION
(BUILDING NO.4)
(SCALE 1:100)

METER ROOM BUILT UP AREA CALCULATION							
Sr. No.	NUMBER	NUMBER OF	BASE	HEIGHT	AREA		
(1)	(2)	(3)	(4)	(5)	(6)	(7) 3x4=12	
1	A	1	1	2.80	2.80	6.40	
2	B	1	1	2.80	2.80	7.84	
TOTAL ADDITION							14.24
TOTAL DEDUCTION							0.307
TOTAL METER ROOM BUILT UP AREA							13.93

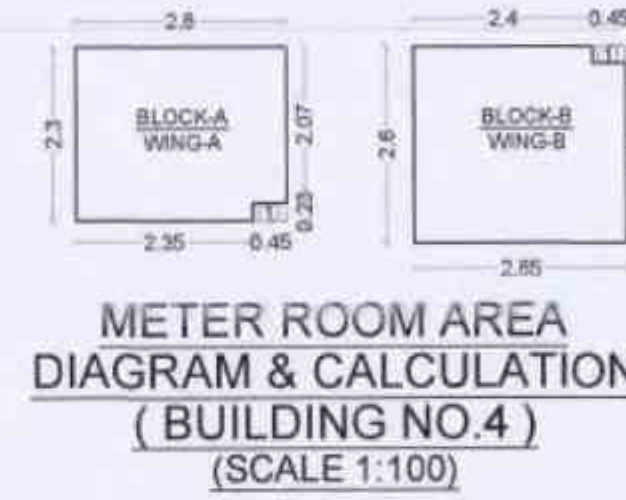


METER ROOM AREA
DIAGRAM & CALCULATION
(BUILDING NO.4)
(SCALE 1:100)

SOCIETY OFFICE AREA CALCULATION							
Sr. No.	NUMBER	NUMBER OF	BASE	HEIGHT	AREA		
(1)	(2)	(3)	(4)	(5)	(6)	(7) 3x4=12	
1	A	1	1	4.70	4.70	22.09	
2	1	1	1	1.50	2.25	3.38	
3	2	1	1	4.50	0.80	3.60	
TOTAL ADDITION							28.32
TOTAL DEDUCTION							2.44
TOTAL SOCIETY OFFICE BUILT UP AREA							25.88


SOCIETY OFFICE AREA
DIAGRAM & CALCULATION
(BUILDING NO.4)
(SCALE 1:100)

SOCIETY OFFICE BUILT UP AREA CALCULATION							
Sr. No.	NUMBER	NUMBER OF	BASE	HEIGHT	AREA		
(1)	(2)	(3)	(4)	(5)	(6)	(7) 3x4=12	
1	A	1	1	4.70	4.70	22.09	
2	1	1	1	1.50	2.25	3.38	
3	2	1	1	4.50	0.80	3.60	
TOTAL ADDITION							28.32
TOTAL DEDUCTION							2.44
TOTAL SOCIETY OFFICE BUILT UP AREA							25.88


FLOOR AREA STATEMENT (BUILDING NO.4)										
Sr. No.	FLOOR	PROPOSED AREA	PERMISSIBLE AREA (100%)	ENCLOSURE	OPEN	PROPOSED BALCONY	PERMISSIBLE BALCONY AREA (10%)	EXCESS TERRACE AREA (10%)	PERMISSIBLE TERRACE AREA (10%)	EXCESS TERRACE AREA (10%)
1	GROUND	13.95	1.875	0.000	0.000	0.000	0.000	2.501	0.000	0.000
2	1ST	456.230	69.935	59.730	0.000	59.730	0.000	93.246	81.578	0.000
3	2ND	466.230	69.935	59.730	0.000	59.730	0.000	93.246	81.578	0.000
4	3RD	466.230	69.935	59.730	0.000	59.730	0.000	93.246	81.578	0.000
5	4TH	466.230	69.935	59.730	0.000	59.730	0.000	93.246	81.578	0.000
6	TOTAL	1877.421	283.614	238.920	0.000	238.920	0.000	375.483	337.280	0.000
7	TOTAL EXCESS BAL.	0.000								
8	TOTAL EXCESS TERRACE	0.000								
TOTAL BUILT UP AREA		1877.421								

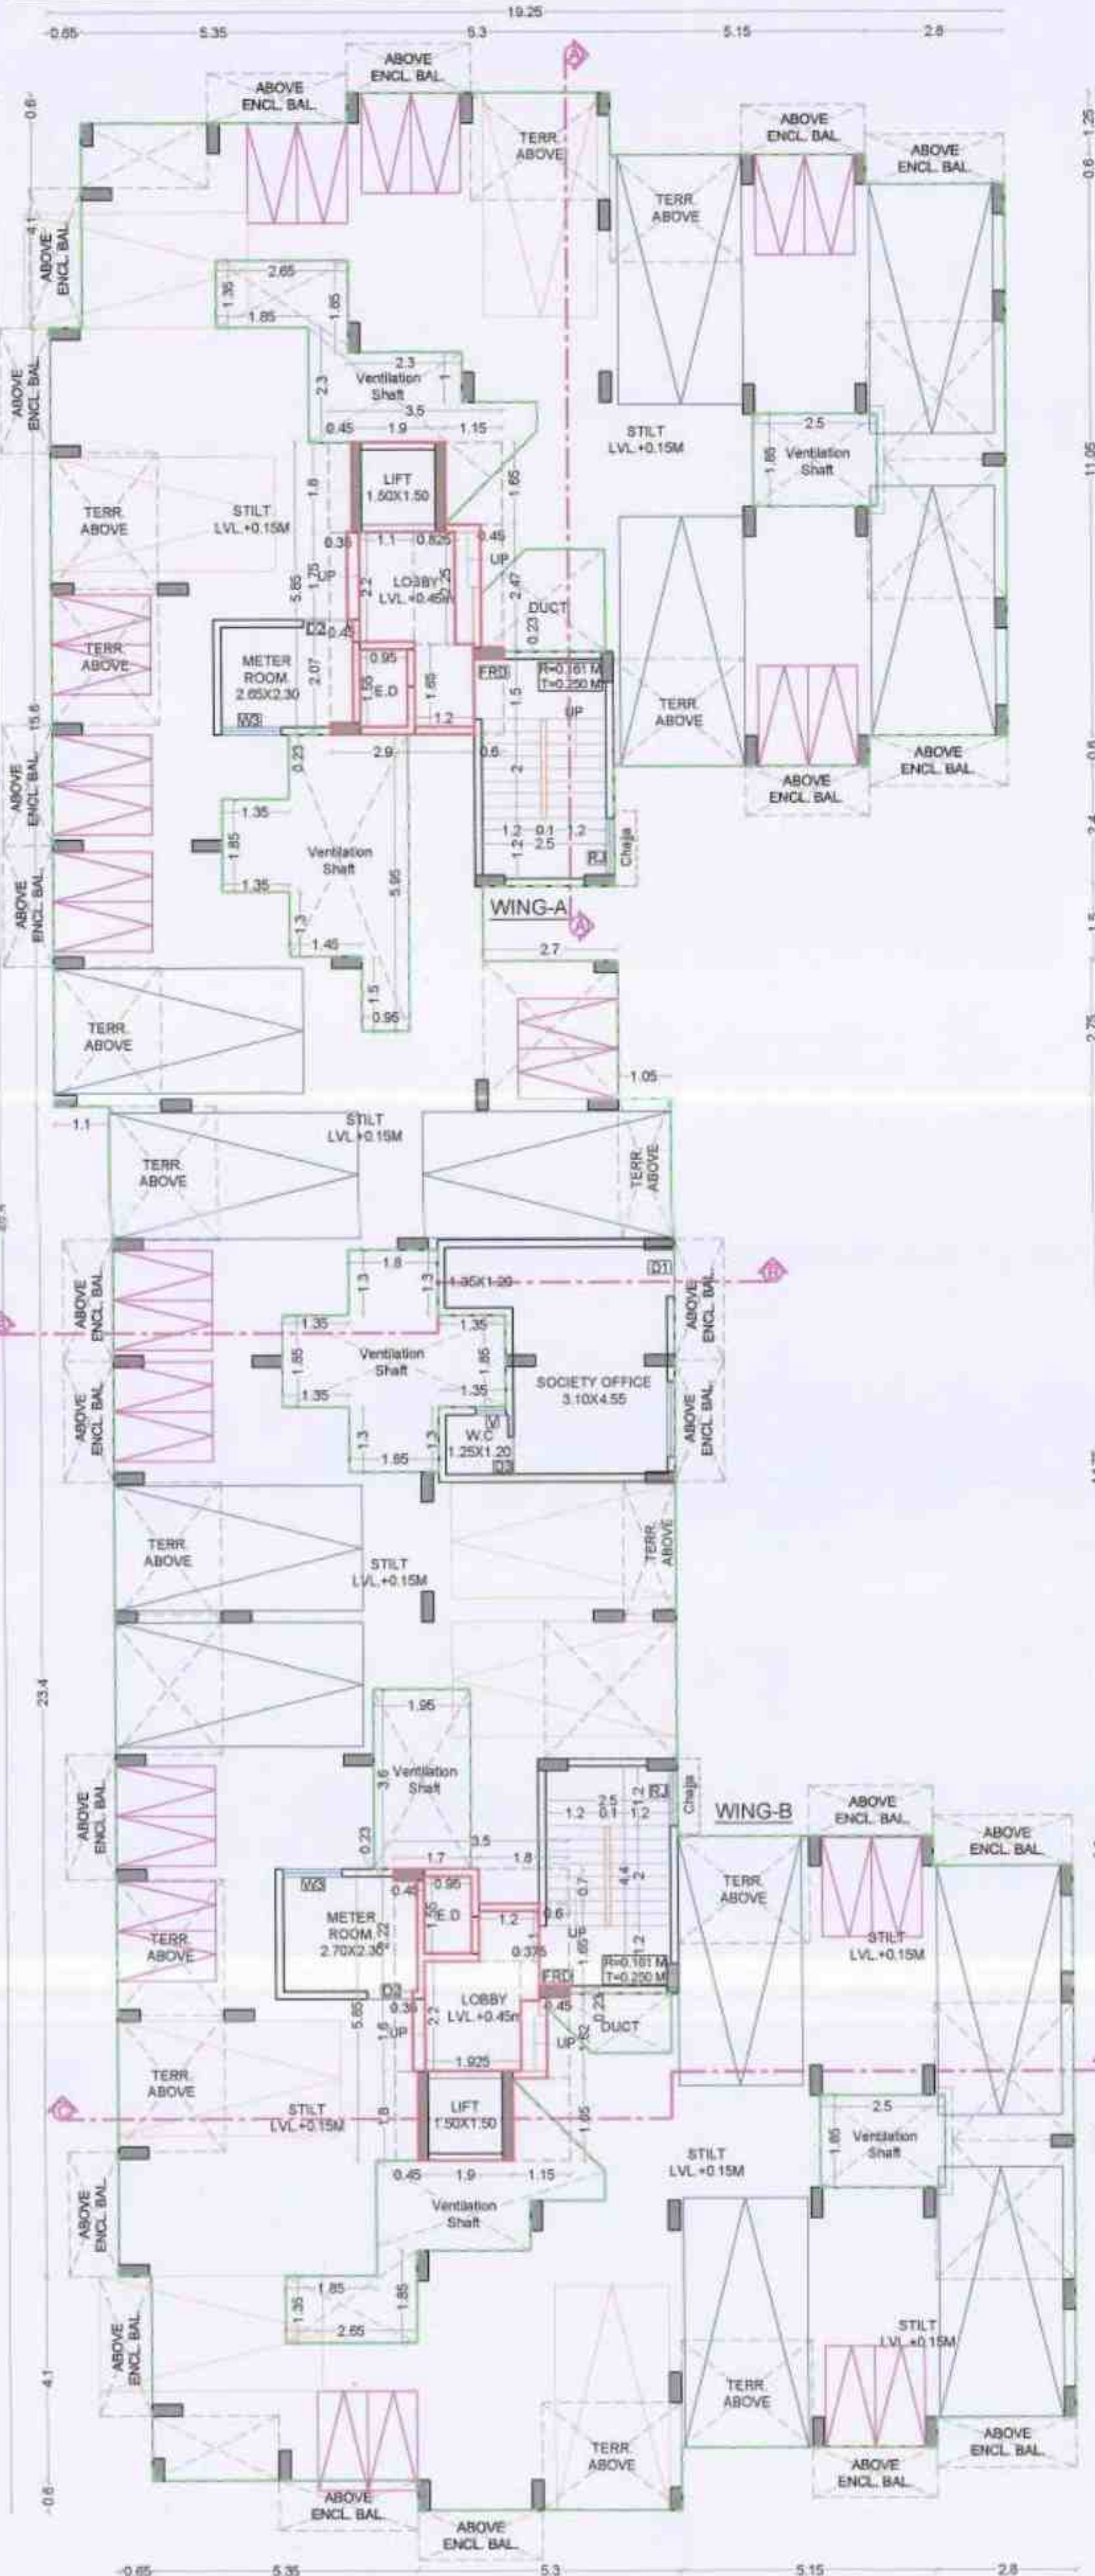


GROUND FLOOR PLAN (BUILDING NO.4)
(SCALE 1:100)

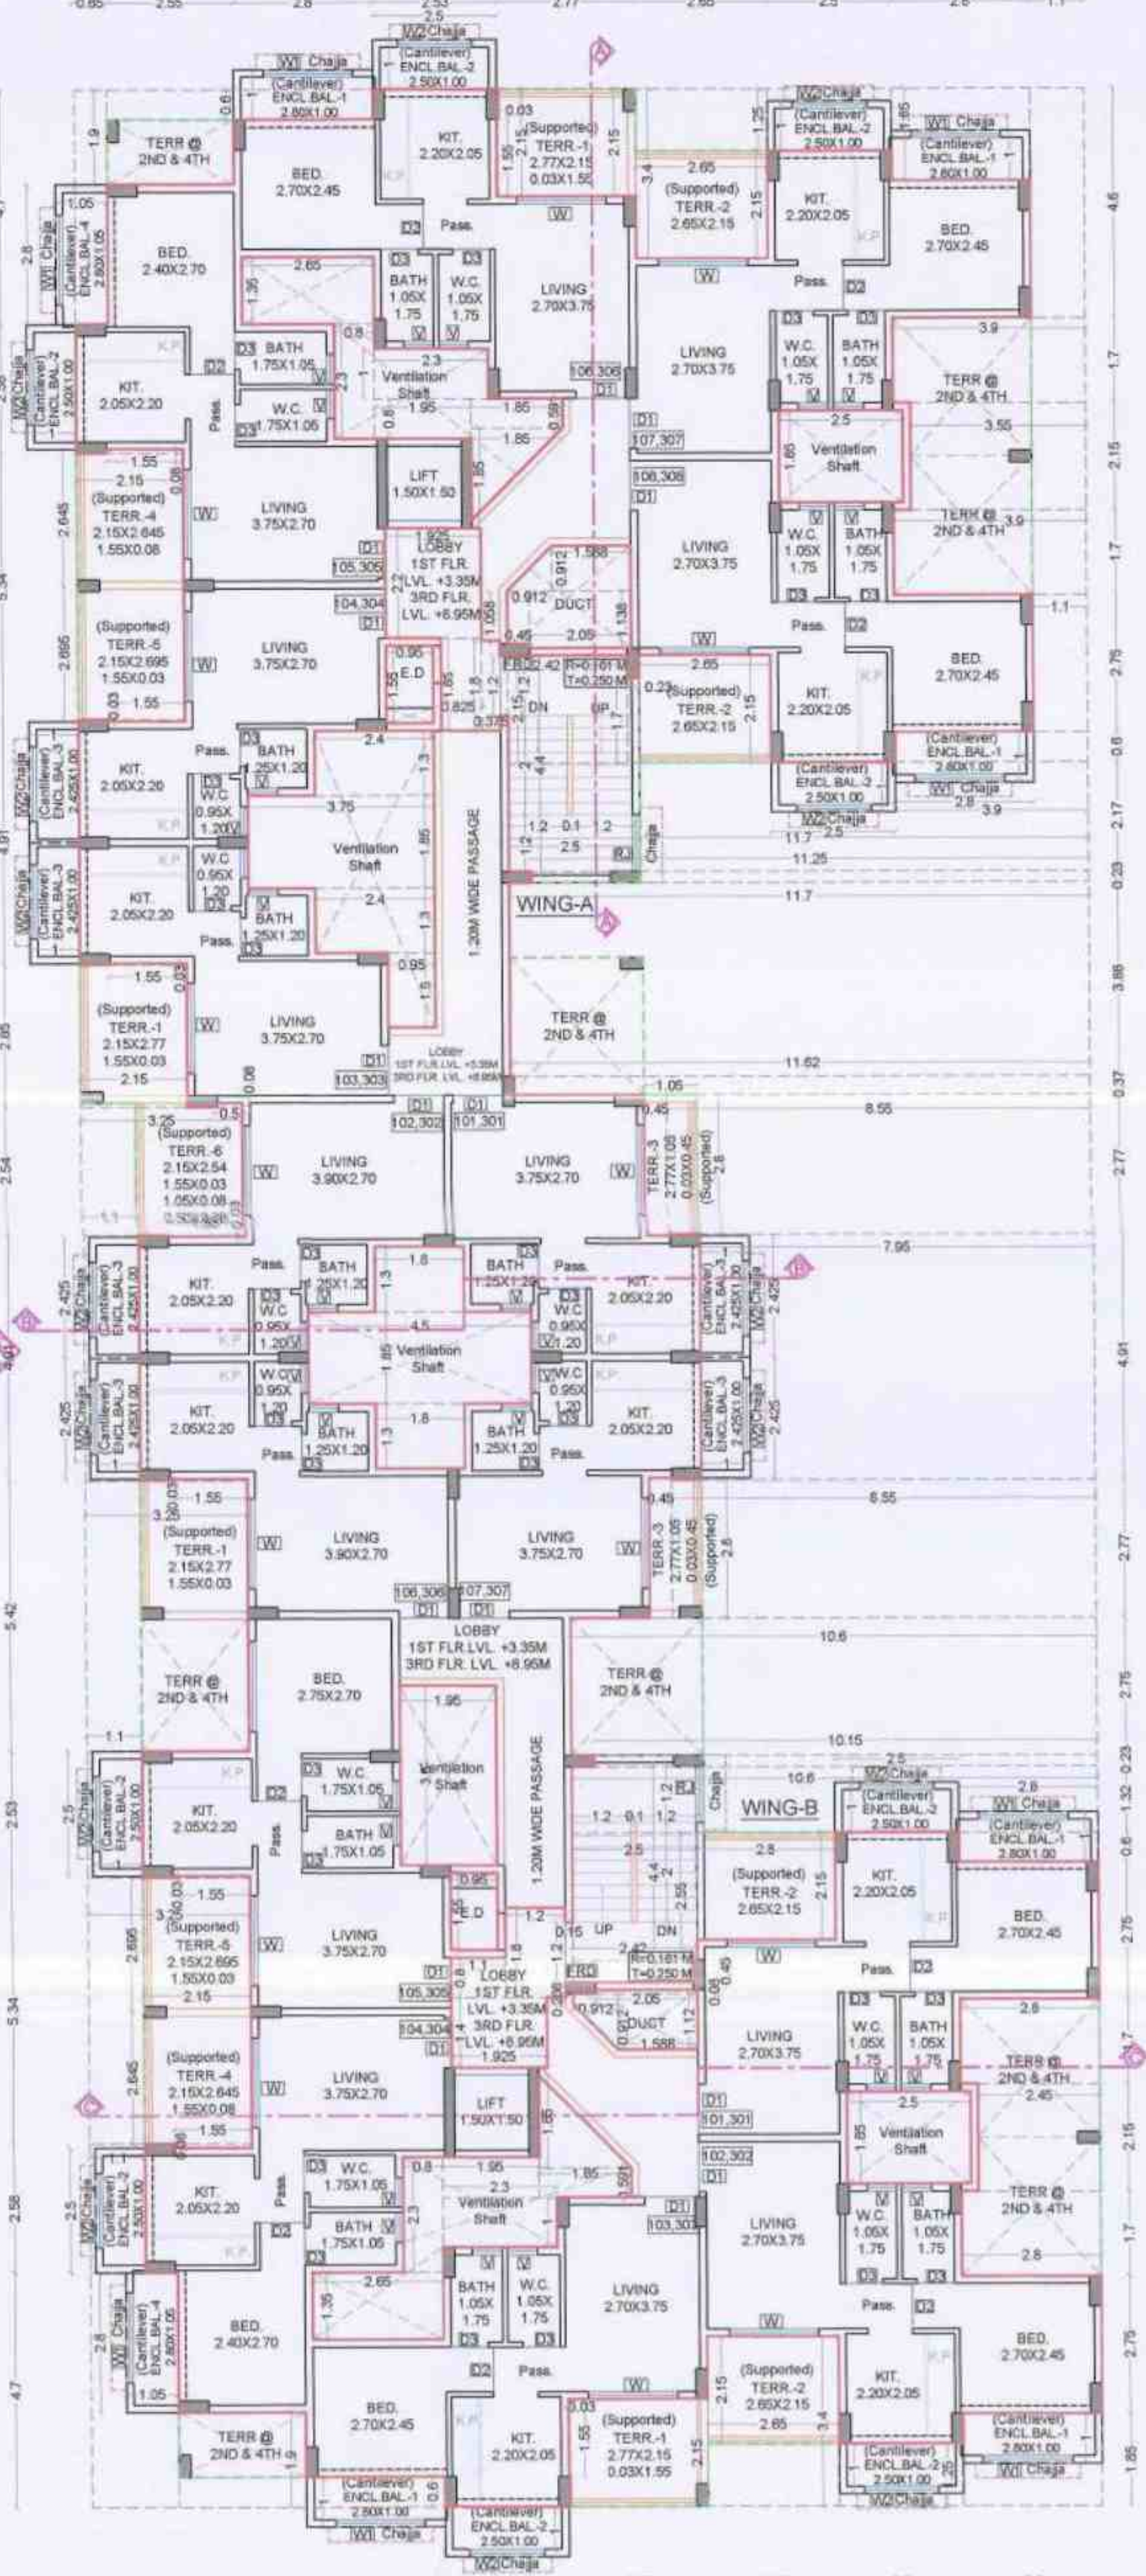

TYPICAL 1ST & 3RD FLOOR PLAN (BUILDING NO.4)
(SCALE 1:100)

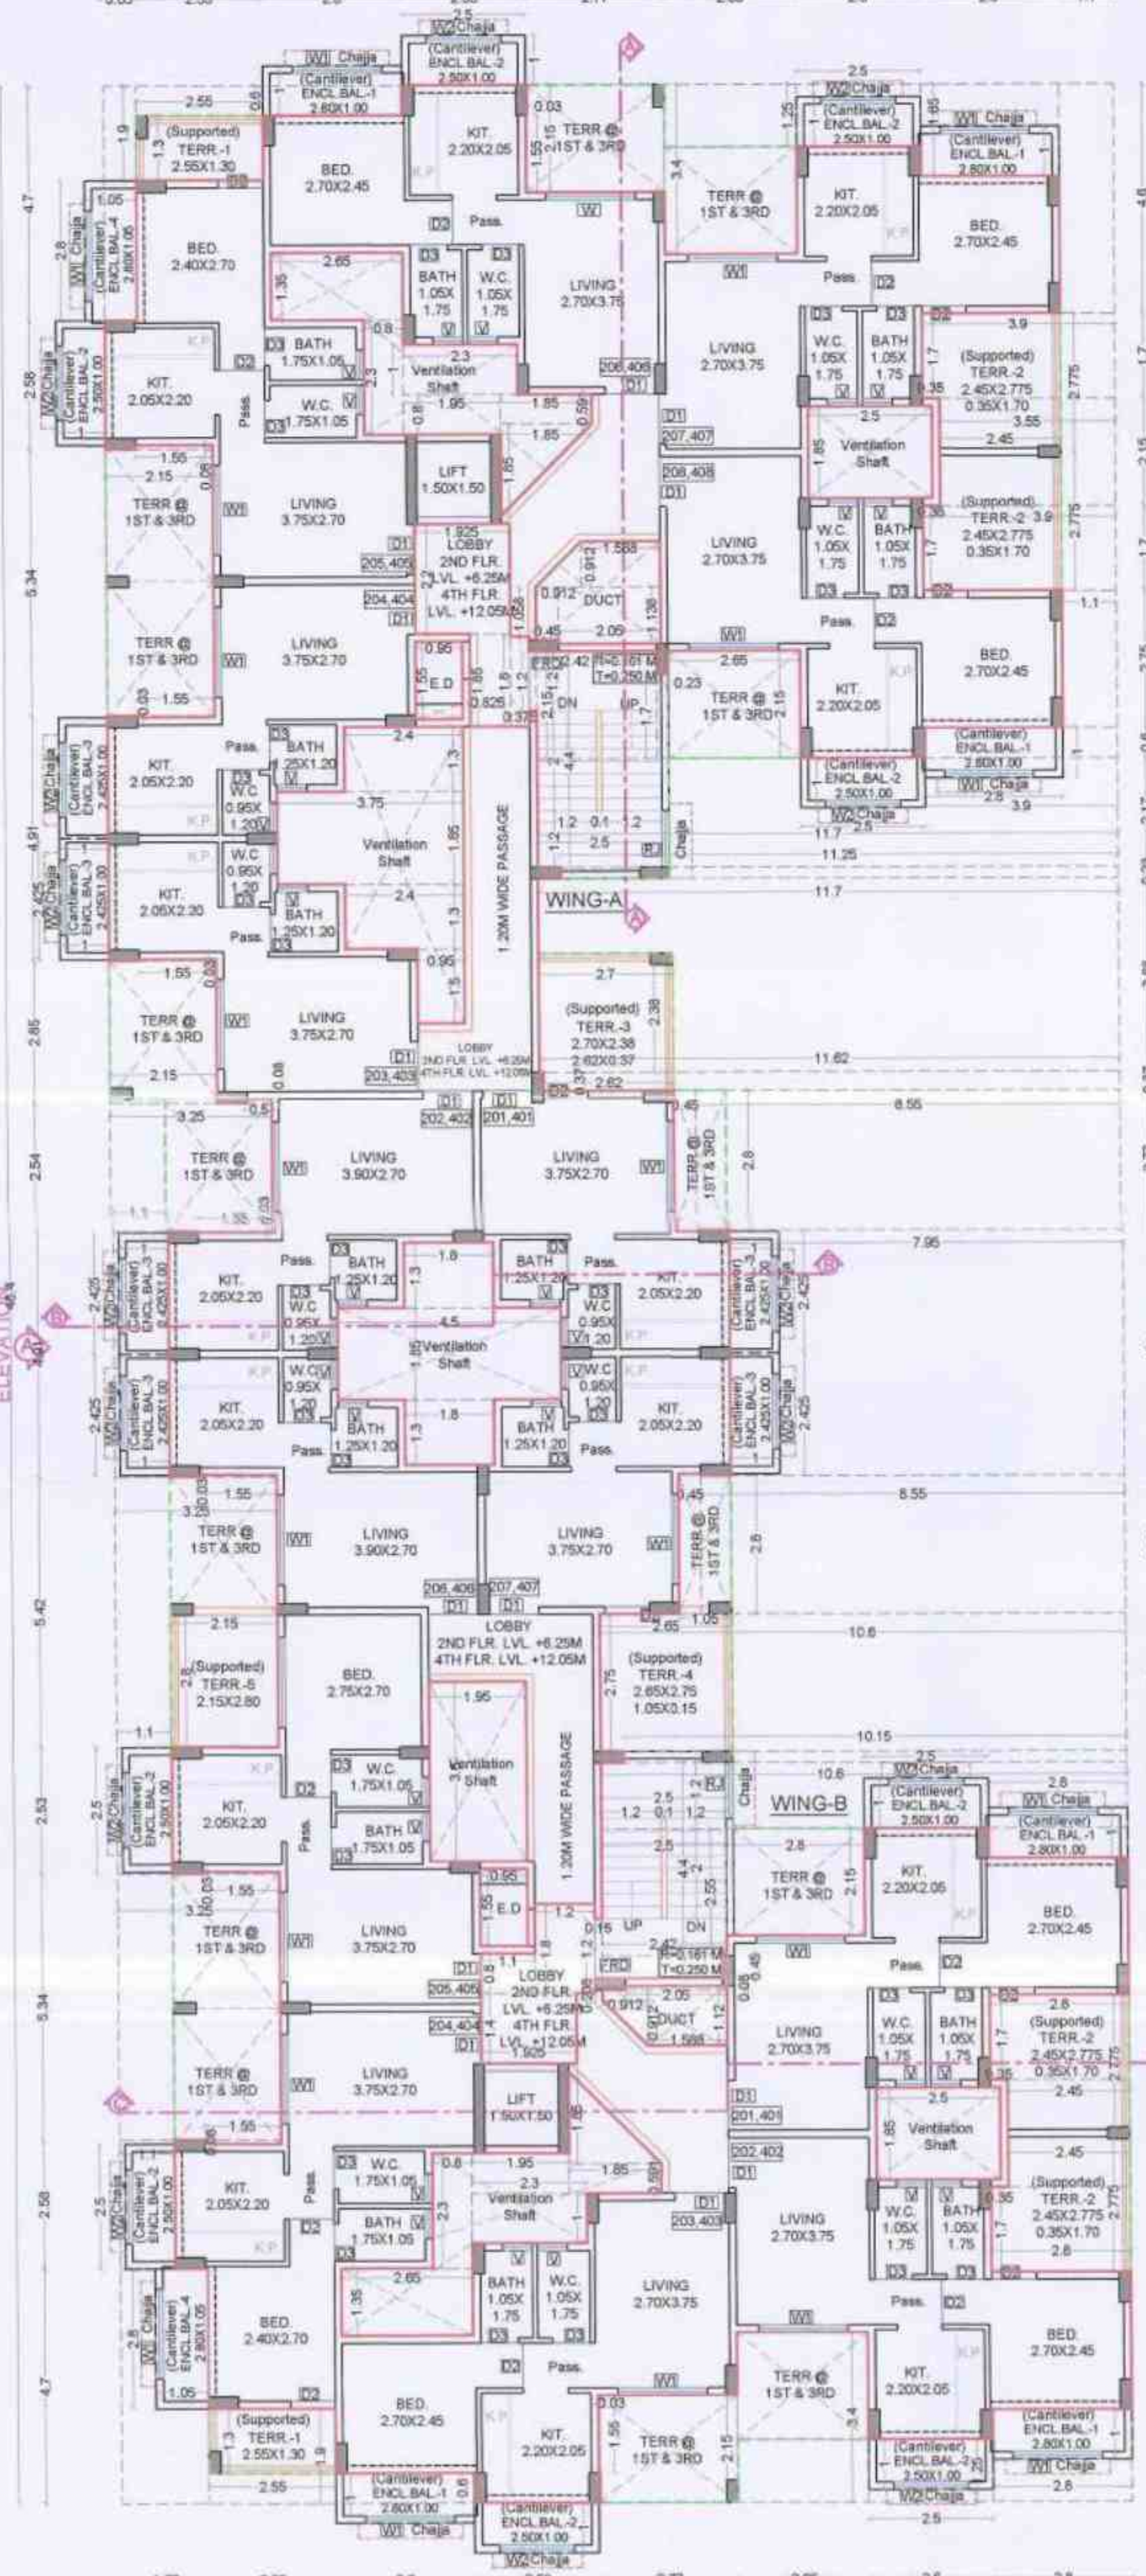

TYPICAL 2ND & 4TH FLOOR PLAN (BUILDING NO.4)
(SCALE 1:100)

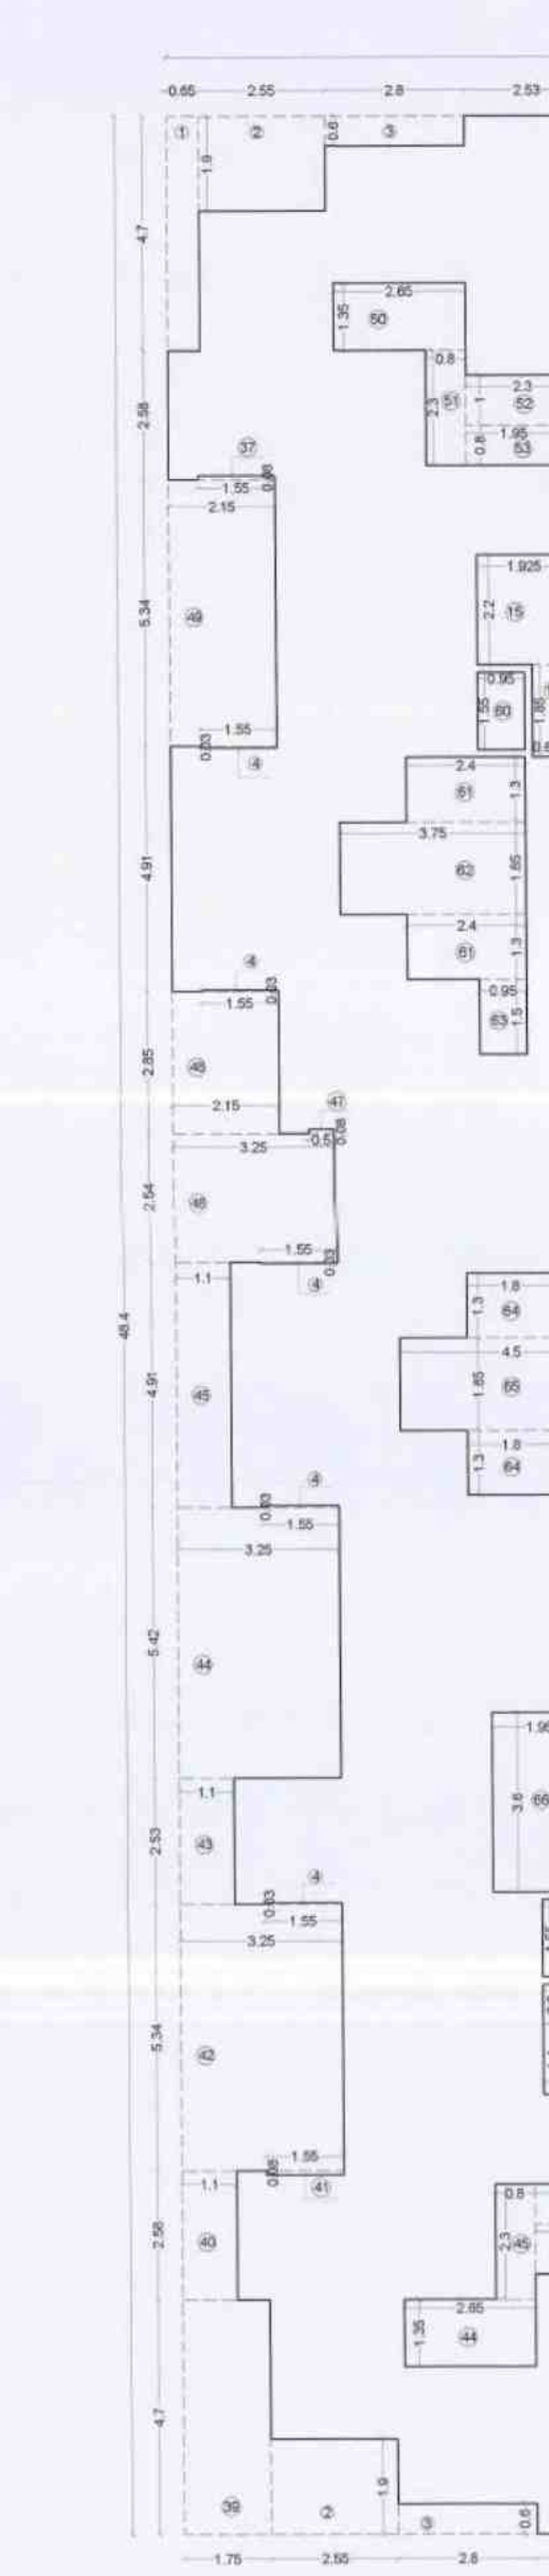

1ST TO 7TH FLOOR AREA DIAGRAM (SCALE 1:100)