

Y.P. NO - 0402
SECT - VII / BLDG. NO. B
WING - A & B

STAMP OF DATE OF RECEIPT OF PLANS

The attached plan duly approved hereon/Supersedes all the earlier approved plans.

Approved as amended in... Subject to the Conditions mentioned in this Office Letter No. WVC/CTP/...
Date: 27/11/2020

THIS PLAN SHALL NOT BE CONSIDERED AS A BASIS FOR CONSTRUCTION FOR ANY PURPOSES UNLESS COURT OR LAWYER.

COMMISSIONER
VADAPADUR CITY MUNICIPAL CORPORATION
Vine Road, P.O. Box 401 305, Dist. Palghat

F.B. AREA CALCULATION
11TH FLOOR
FBI 3.750 X 0.750 X 1NO = 2.813 SQ.MT.
FBI2 3.500 X 0.750 X 1NO = 2.625 SQ.MT.
FBI3 3.650 X 0.750 X 2NOS = 5.475 SQ.MT.
FBI4 4.050 X 0.750 X 2NOS = 6.075 SQ.MT.
TOTAL ADDITION = 16.988 SQ.MT.

D.B. AREA CALCULATION
11TH FLOOR
DB1 2.000 X 0.750 X 2NOS = 3.000 SQ.MT.
DB2 2.900 X 0.750 X 2NOS = 4.350 SQ.MT.
DB3 0.900 X 2.300 X 2NOS = 8.280 SQ.MT.
TOTAL ADDITION = 15.580 SQ.MT.

PKT TERRACE AREA CALCULATION
11TH FLOOR
PT1 3.200 X 1.500 X 2NOS = 9.600 SQ.MT.
PT2 3.050 X 1.500 X 2NOS = 9.150 SQ.MT.
PT3 4.400 X 1.500 X 1NO = 6.600 SQ.MT.
TOTAL ADDITION = 24.350 SQ.MT.

BUILT UP AREA CALCULATION
6TH, 11TH & 16TH FLOOR

1	3.600 X 1.650 X 1NO	= 5.940 SQ.MT.
2	0.900 X 1.200 X 4NOS	= 4.320 SQ.MT.
3	2.900 X 0.900 X 1NO	= 2.610 SQ.MT.
4	10.450 X 1.500 X 1NO	= 15.675 SQ.MT.
5	3.000 X 0.750 X 1NO	= 2.250 SQ.MT.
6	3.600 X 0.300 X 1NO	= 1.080 SQ.MT.
7	9.500 X 2.850 X 1NO	= 27.075 SQ.MT.
8	6.400 X 0.350 X 1NO	= 2.240 SQ.MT.
9	3.000 X 1.800 X 2NOS	= 10.800 SQ.MT.
10	12.500 X 0.550 X 3NOS	= 20.625 SQ.MT.
11	0.200 X 0.650 X 1NO	= 0.130 SQ.MT.
12	6.650 X 0.300 X 1NO	= 1.995 SQ.MT.
13	3.000 X 3.400 X 1NO	= 10.200 SQ.MT.
14	6.450 X 0.750 X 1NO	= 4.838 SQ.MT.
15	0.650 X 0.450 X 1NO	= 0.293 SQ.MT.
16	3.850 X 0.450 X 1NO	= 1.733 SQ.MT.
17	2.750 X 1.550 X 1NO	= 4.263 SQ.MT.
18	0.200 X 0.850 X 1NO	= 0.170 SQ.MT.
19	0.500 X 0.450 X 1NO	= 0.225 SQ.MT.
20	5.910 X 1.500 X 1NO	= 8.865 SQ.MT.
21	3.650 X 1.550 X 1NO	= 5.658 SQ.MT.
22	0.500 X 0.050 X 1NO	= 0.025 SQ.MT.
23	25.700 X 0.350 X 1NO	= 8.995 SQ.MT.
24	25.000 X 0.300 X 1NO	= 7.500 SQ.MT.
25	0.500 X 1.150 X 1NO	= 0.575 SQ.MT.
26	2.550 X 1.450 X 1NO	= 3.698 SQ.MT.
27	2.750 X 0.250 X 1NO	= 0.688 SQ.MT.
28	10.650 X 0.900 X 1NO	= 9.585 SQ.MT.
29	1.850 X 0.200 X 1NO	= 0.370 SQ.MT.
30	1.200 X 2.450 X 1NO	= 2.940 SQ.MT.
31	2.250 X 0.200 X 2NOS	= 0.900 SQ.MT.
32	2.450 X 0.250 X 2NOS	= 1.225 SQ.MT.
33	3.000 X 0.600 X 1NO	= 1.800 SQ.MT.
34	3.200 X 2.600 X 1NO	= 8.320 SQ.MT.
35	1.050 X 1.350 X 1NO	= 1.418 SQ.MT.
36	1.350 X 2.450 X 1NO	= 3.308 SQ.MT.
37	5.900 X 1.350 X 1NO	= 7.965 SQ.MT.
38	0.300 X 2.600 X 1NO	= 0.780 SQ.MT.
39	0.300 X 1.500 X 1NO	= 0.450 SQ.MT.
40	1.400 X 0.500 X 1NO	= 0.700 SQ.MT.
41	3.150 X 1.800 X 1NO	= 5.670 SQ.MT.
42	5.950 X 2.850 X 1NO	= 16.958 SQ.MT.
43	9.150 X 2.900 X 1NO	= 26.535 SQ.MT.
44	3.250 X 1.750 X 1NO	= 5.688 SQ.MT.
45	1.500 X 0.500 X 1NO	= 0.750 SQ.MT.
46	0.200 X 2.900 X 1NO	= 0.580 SQ.MT.
47	2.600 X 1.550 X 1NO	= 4.030 SQ.MT.
48	3.650 X 0.450 X 1NO	= 1.643 SQ.MT.
49	3.300 X 4.150 X 1NO	= 13.695 SQ.MT.
50	7.100 X 1.050 X 1NO	= 7.455 SQ.MT.
51	3.900 X 1.250 X 1NO	= 4.875 SQ.MT.
52	6.600 X 2.100 X 1NO	= 13.860 SQ.MT.
53	3.850 X 1.500 X 1NO	= 5.775 SQ.MT.
54	0.200 X 0.750 X 1NO	= 0.150 SQ.MT.
55	3.450 X 1.650 X 1NO	= 5.693 SQ.MT.
56	3.200 X 3.200 X 1NO	= 10.240 SQ.MT.
57	2.600 X 1.100 X 1NO	= 2.860 SQ.MT.
58	2.850 X 0.600 X 1NO	= 1.710 SQ.MT.
59	3.060 X 1.850 X 1NO	= 5.661 SQ.MT.
TOTAL TERRACE AREA		= 691.347 SQ.MT.
TOTAL BUILT UP AREA		= 443.983 SQ.MT.

BALCONY AREA CALCULATION
6TH, 11TH & 16TH FLOOR

B1	3.200 X 1.000 X 2NOS	= 6.400 SQ.MT.
B2	2.250 X 1.100 X 3NOS	= 7.425 SQ.MT.
B3	0.200 X 0.800 X 3NOS	= 0.480 SQ.MT.
B4	2.400 X 1.100 X 3NOS	= 7.920 SQ.MT.
B5	3.200 X 1.250 X 2NOS	= 8.000 SQ.MT.
B6	3.650 X 1.250 X 1NO	= 4.563 SQ.MT.
B7	3.050 X 1.300 X 1NO	= 3.965 SQ.MT.
B8	1.950 X 0.850 X 2NOS	= 3.330 SQ.MT.
TOTAL ADDITION		= 41.343 SQ.MT.
PERMISSIBLE BALCONY AREA (443.983SQ.MT.)		= 44.398 SQ.MT.
PROPOSED BALCONY AREA		= 41.343 SQ.MT.
EXCESS BALCONY AREA		= 0.000 SQ.MT.

CARPET AREA STATEMENT
6TH, 11TH & 16TH FLOOR

FLOOR NO.	CARPET AREA WITH BAL. SQ.MT.	CARPET AREA WITHOUT BAL. SQ.MT.
1	39.10 SQ.MT.	34.878 SQ.MT.
2	39.815 SQ.MT.	34.428 SQ.MT.
3	49.460 SQ.MT.	46.280 SQ.MT.
4	49.400 SQ.MT.	44.600 SQ.MT.
5	38.322 SQ.MT.	31.814 SQ.MT.
REFUGE AREA		
6		49.165 SQ.MT.
7		41.925 SQ.MT.
8		49.325 SQ.MT.
9		49.325 SQ.MT.
10		46.125 SQ.MT.
11	39.220 SQ.MT.	34.800 SQ.MT.

PROFORMA - II
CONTENTS OF SHEET

GROUND TO 20TH FLOOR & TERRACE FLOOR PLAN, DIA. SECTION & DIAGRAM ELEVATION & SECTION STAGE AREA DRAWING CALCULATION, CONSTRUCTION AREA STATEMENT, PARKING AREA STATEMENT, ETC.

DESCRIPTION OF PROPOSED AREA AND PROPERTY

LOT NO. 56 TO 58, 60, 61, 62,1000.

NAME OF OWNER/APPLICANT: W.M. ASSOCIATES
M/S SILVER LAKE DEVELOPERS

DATE: 27/11/2020

SCALE: AS SHOWN

NORTH LINE

W.M. ASSOCIATES
Architectural & Structural Consultants




W.M. ASSOCIATES
Architectural & Structural Consultants

The attached plan duly approved
 by the Competent Authority
 is hereby certified as correct
 and true to the original
 submitted for the same.



Approved as a member of the
 Council of Architecture
 No. 1000, Bangalore
 V. N. Srinivasan
 VINCAC, Vinn.

Approved as a member of the
 Council of Architecture
 No. 1000, Bangalore
 V. N. Srinivasan
 VINCAC, Vinn.

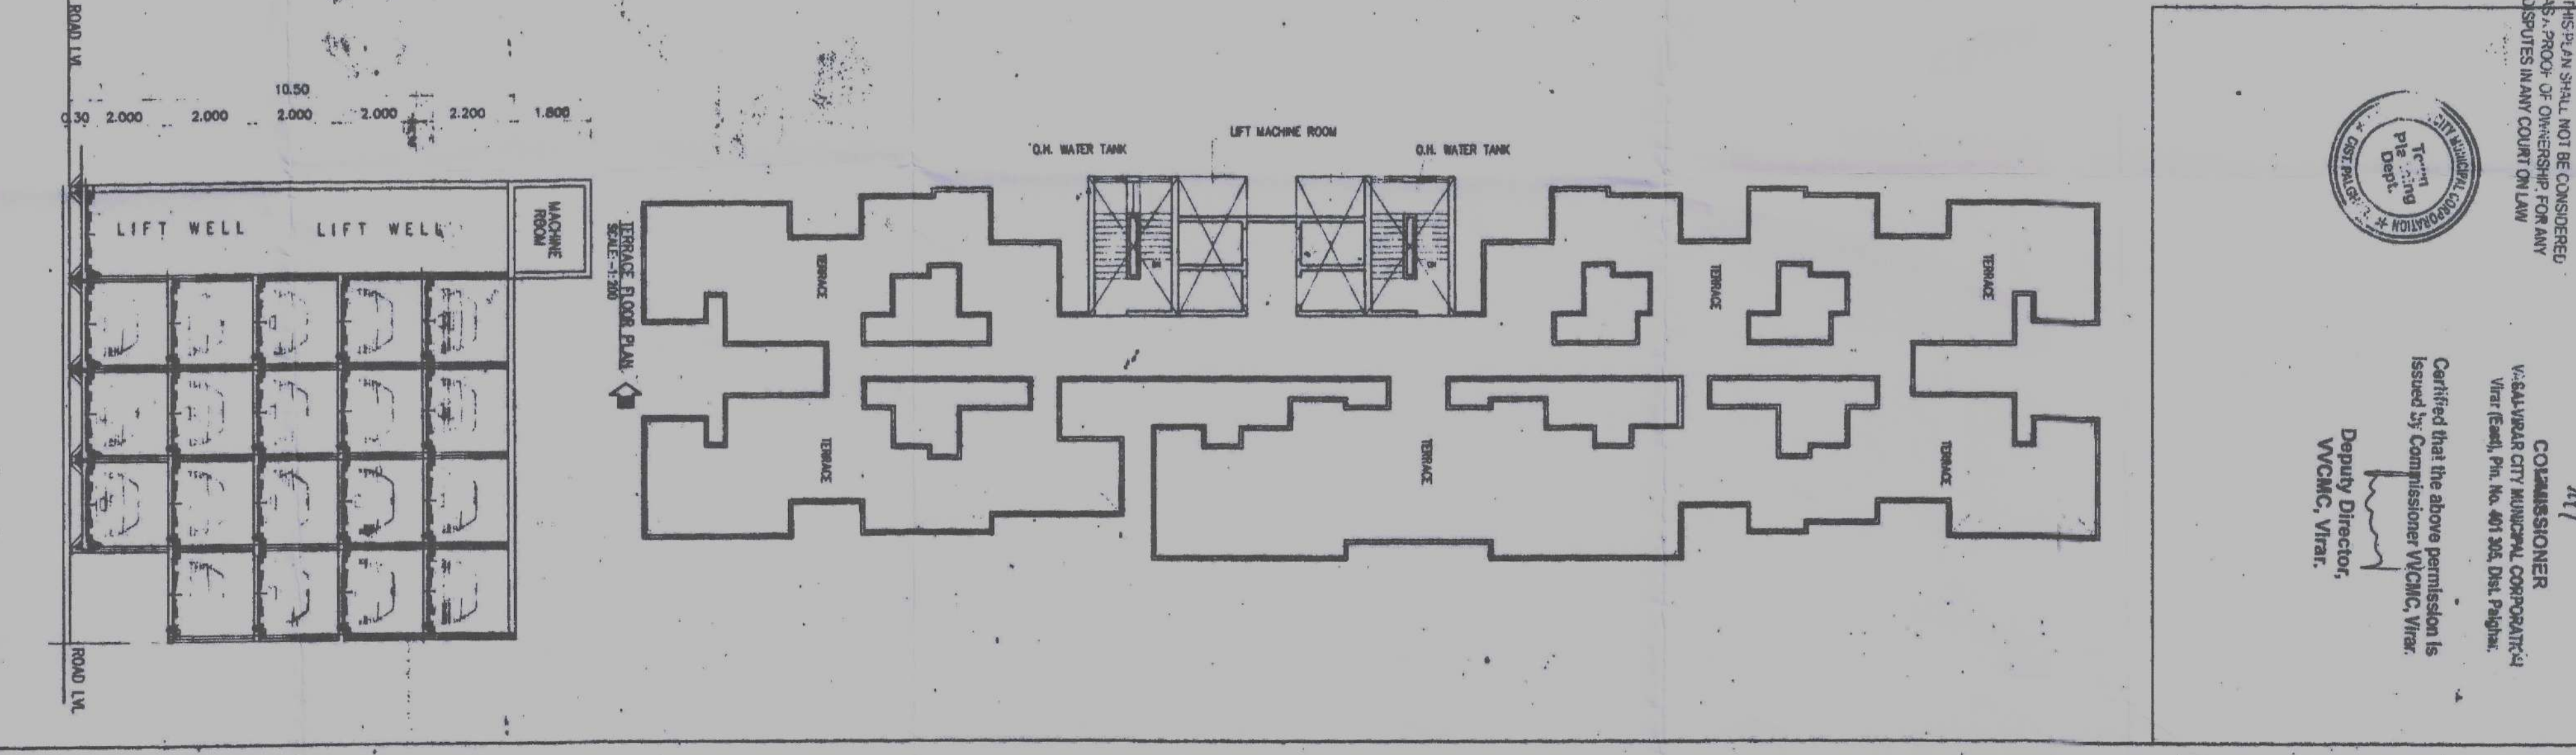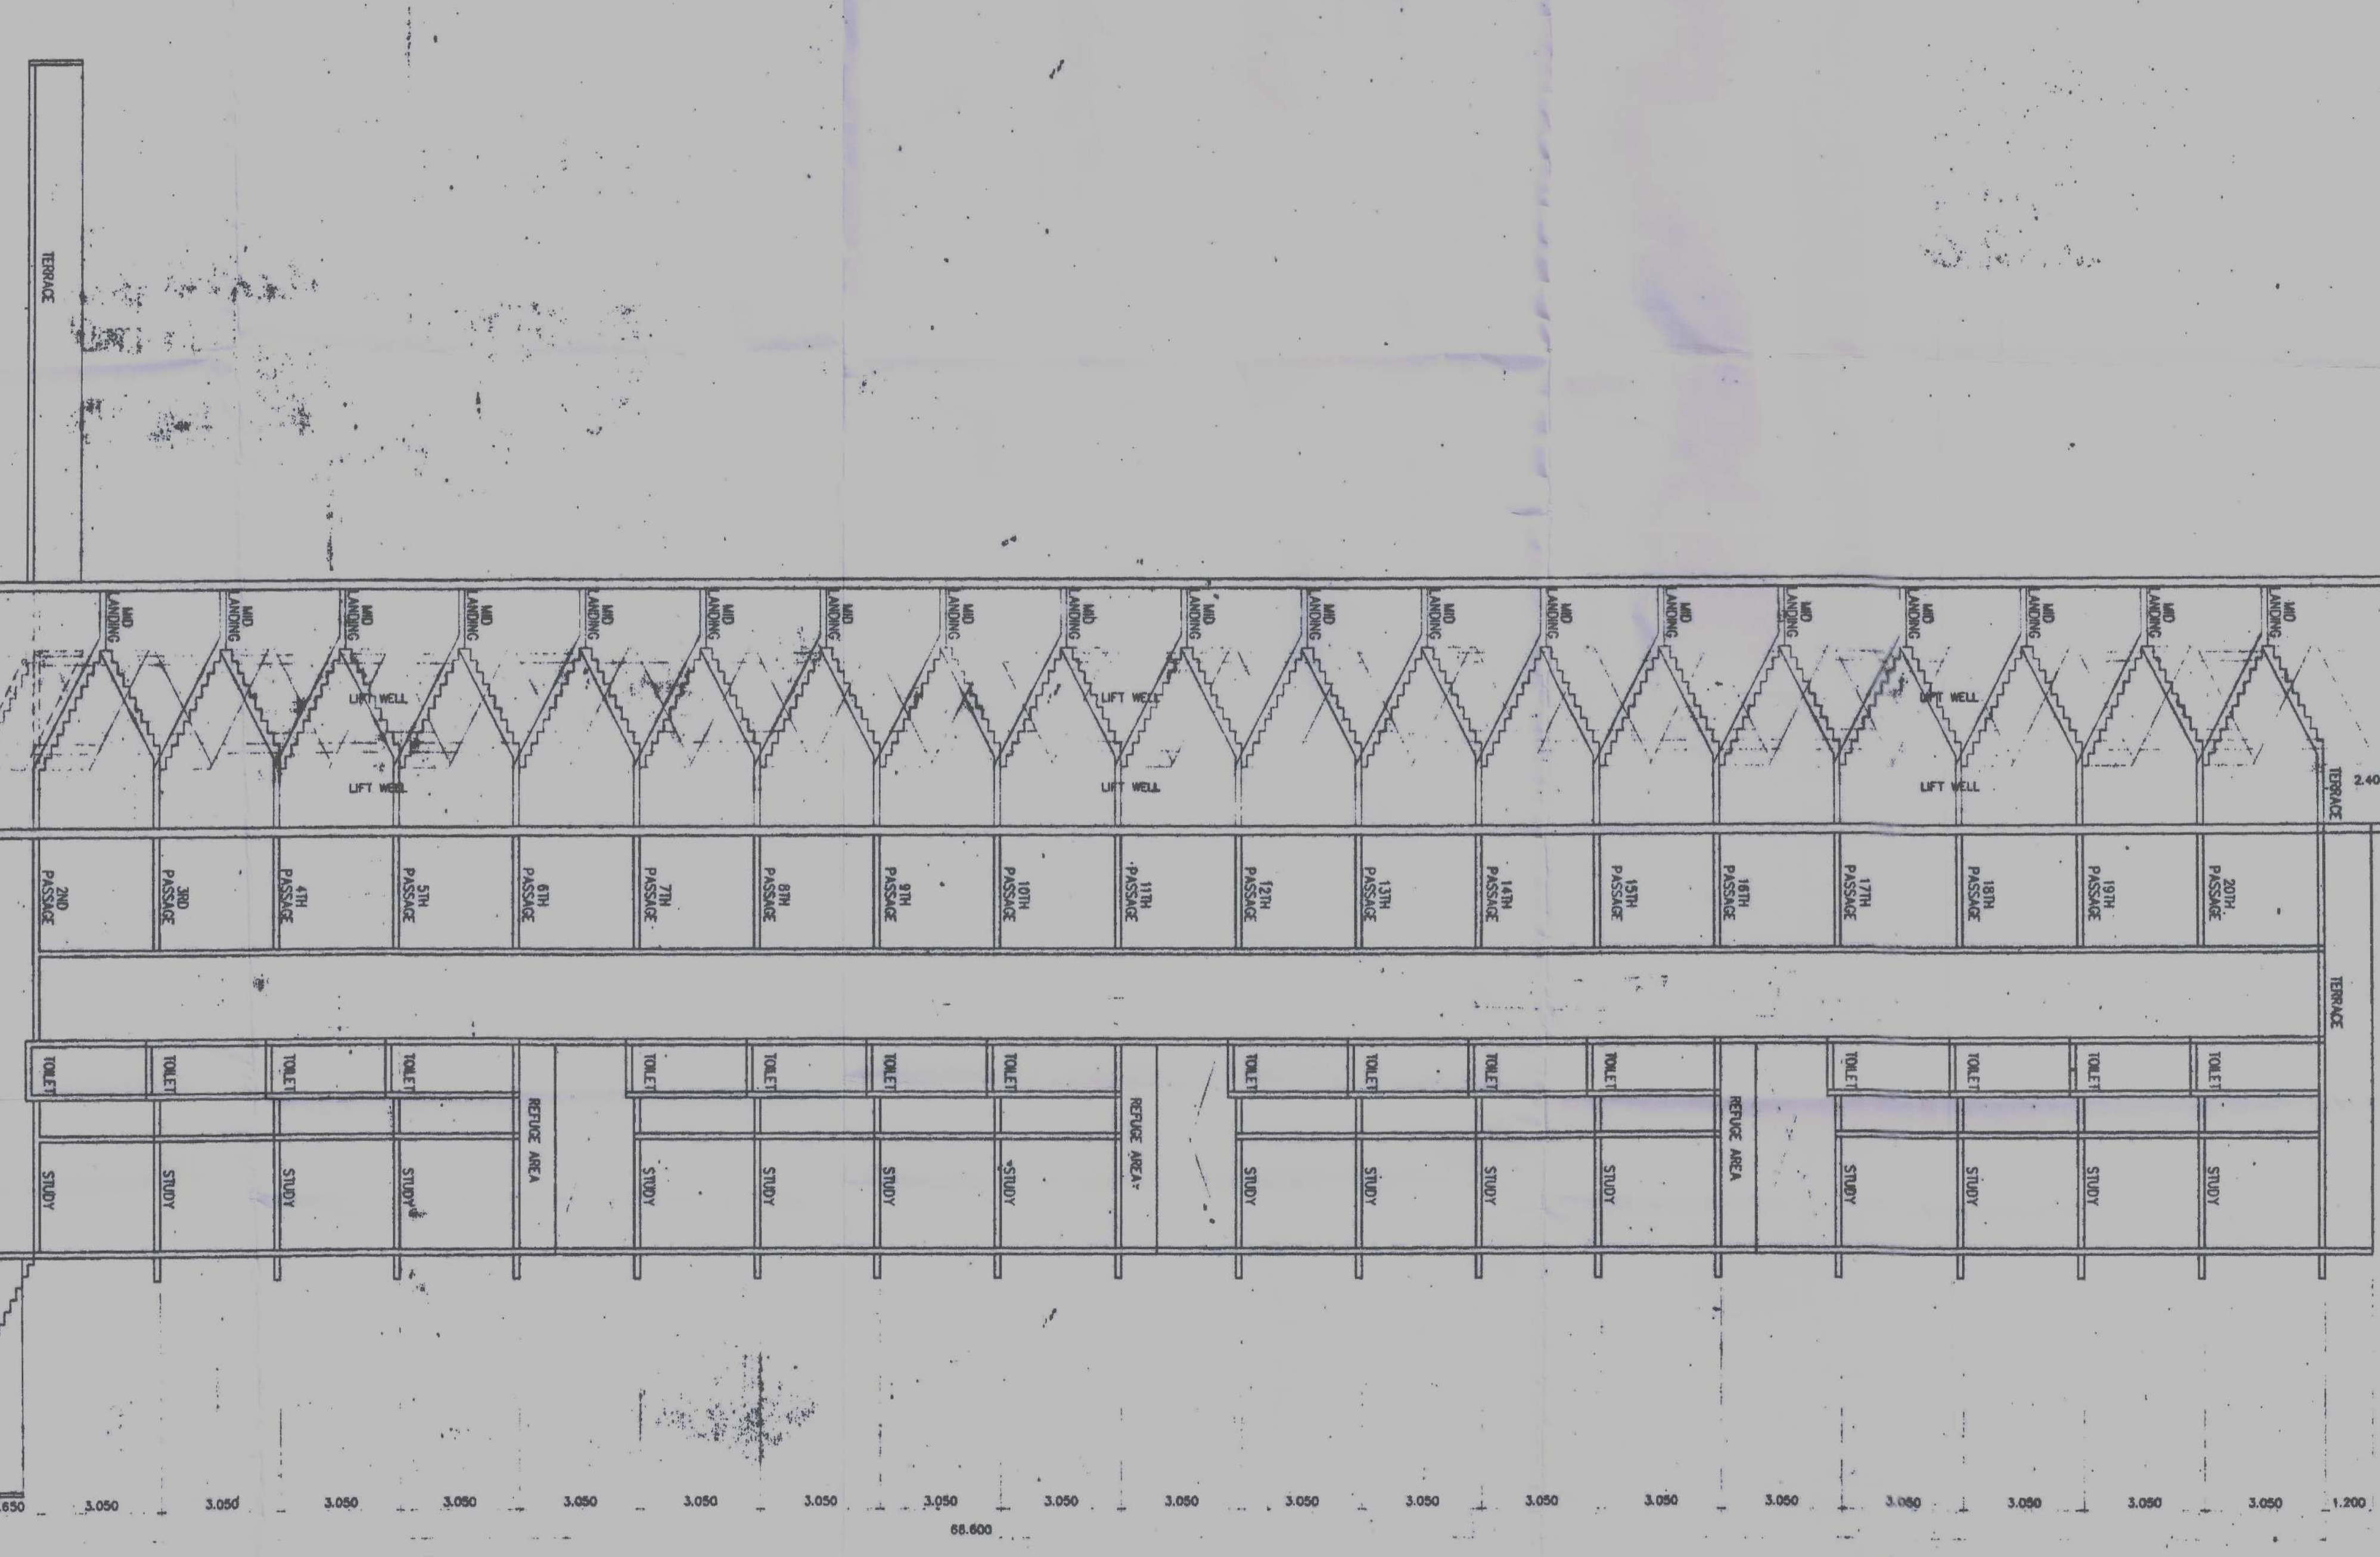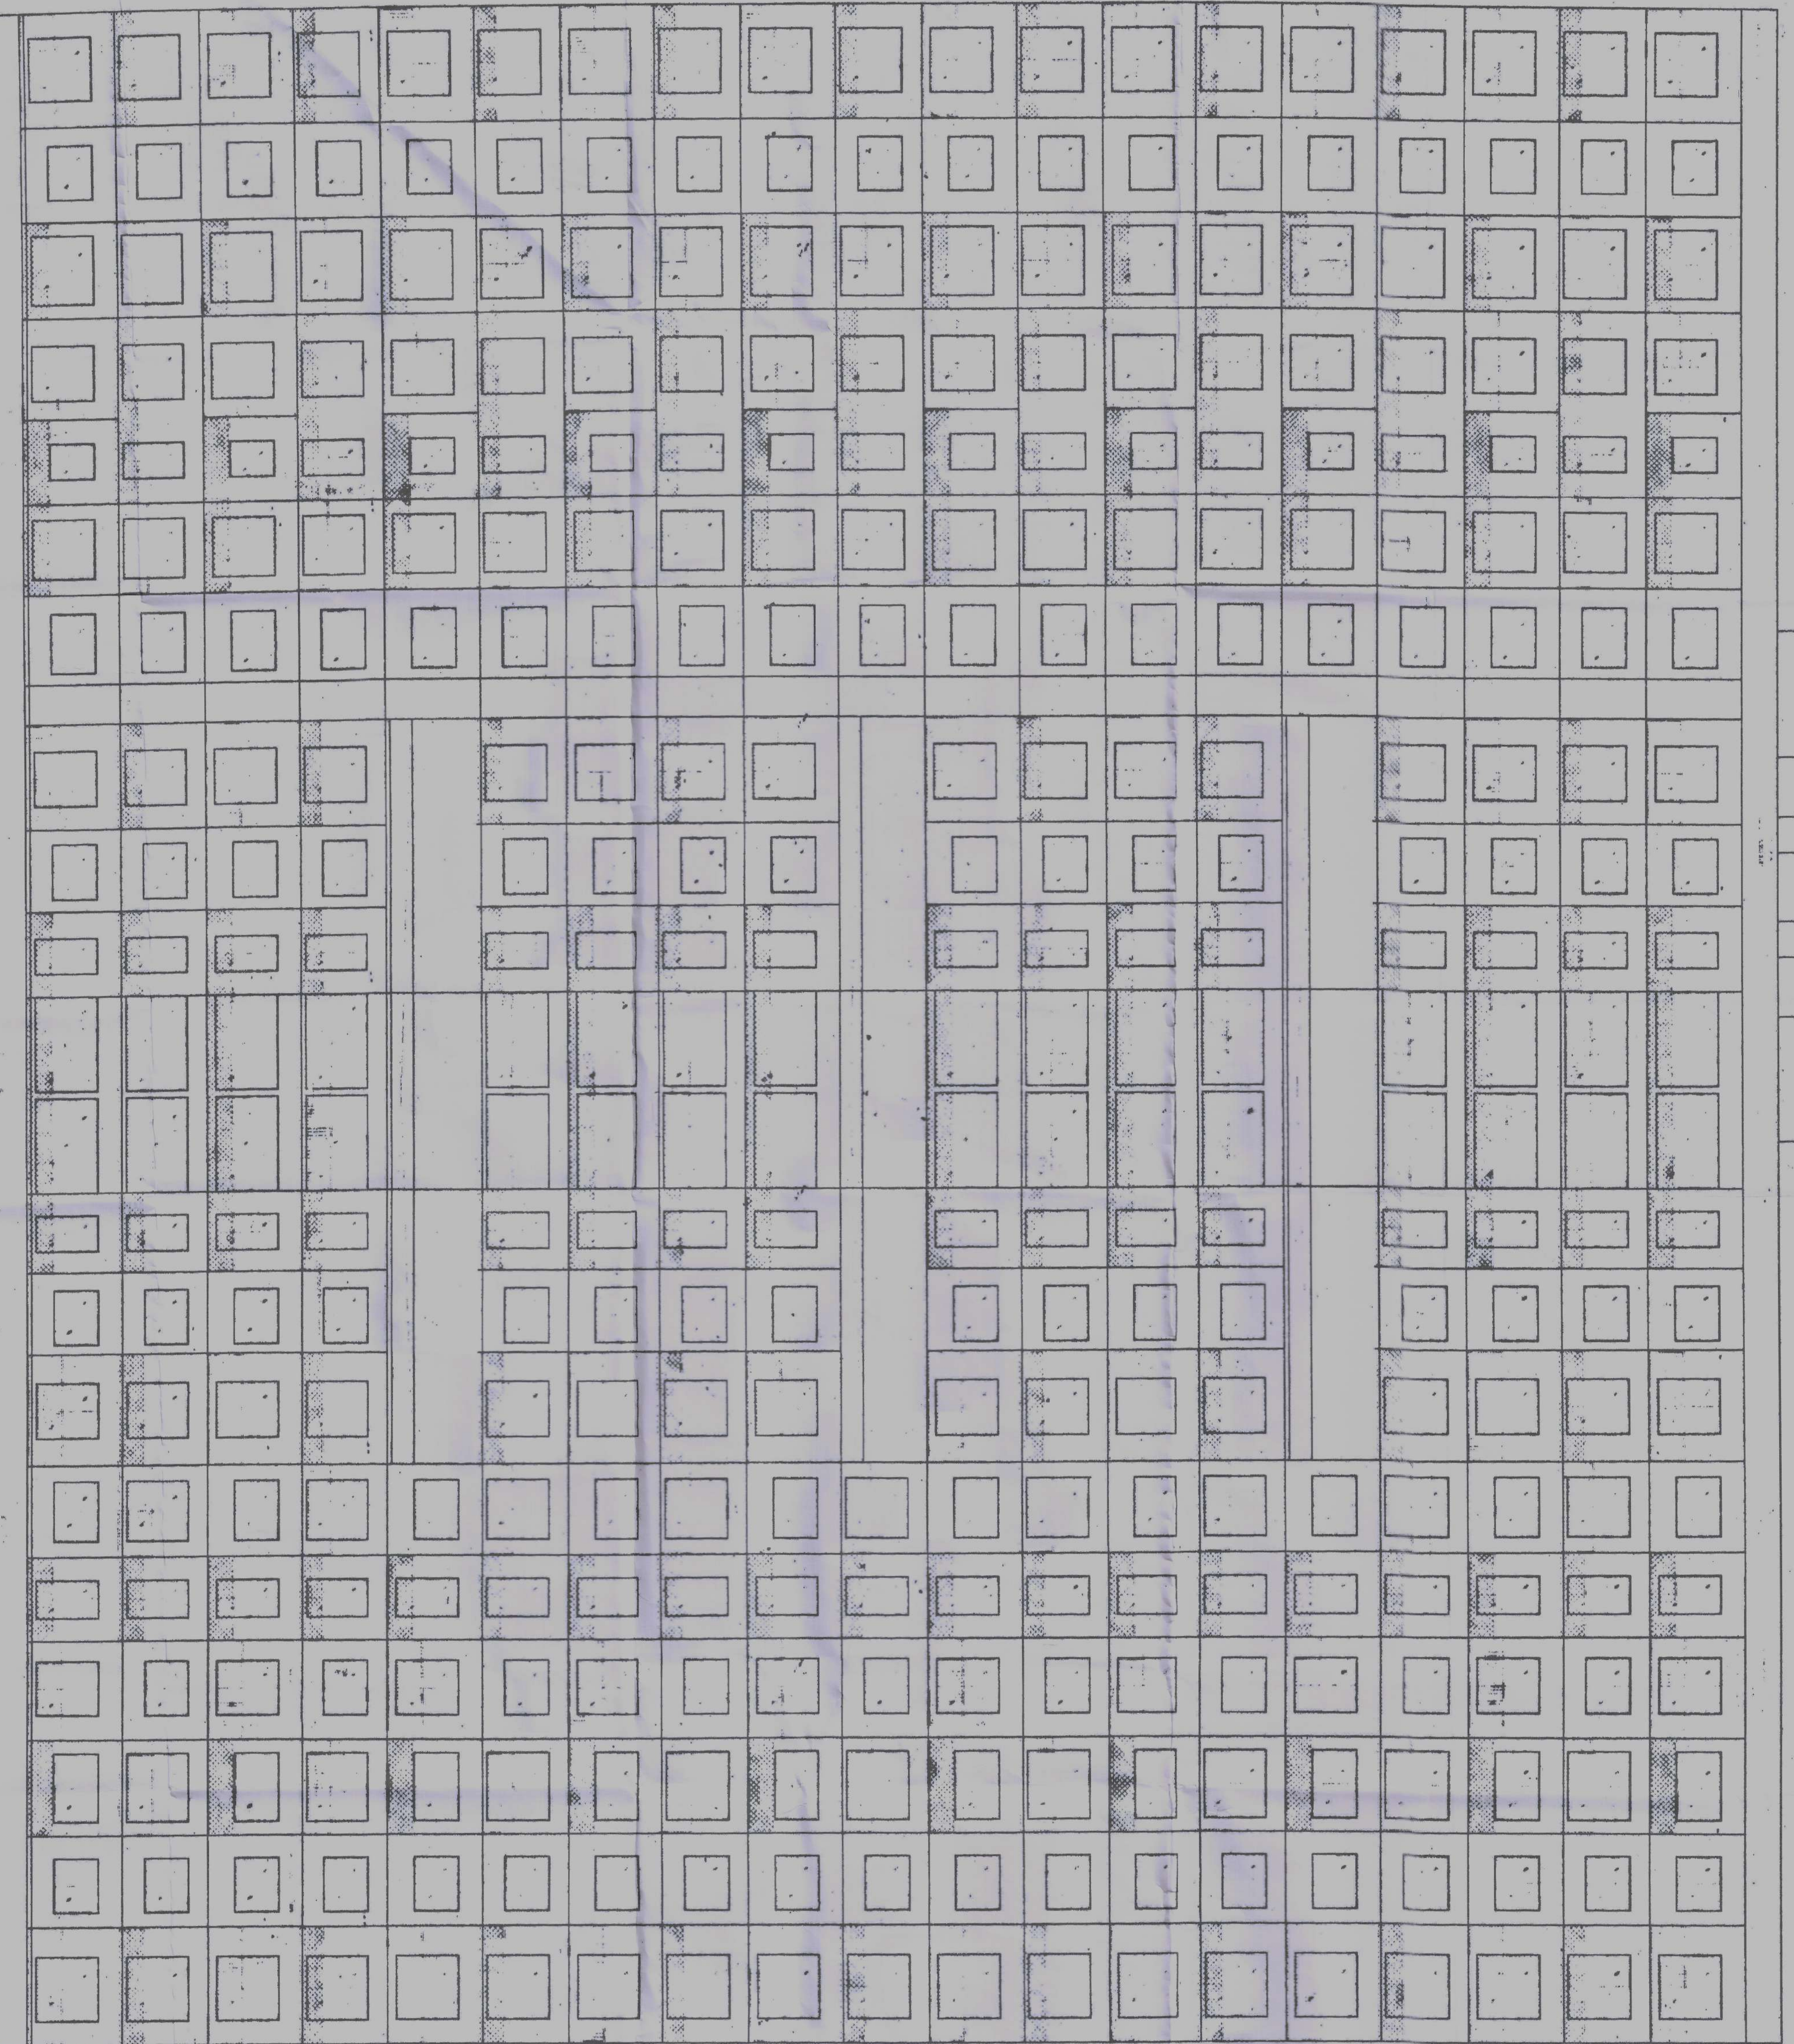

PROFORMA - I
 CONTENTS OF SHEET
 GROUND TO 2ND FLOOR & TERRACE FLOOR PLAN, R.A.M. STATEMENT & DIMENSIONAL & SECTION
 STAIR CASE MEASUREMENT CALCULATION/CONSTRUCTION AREA STATEMENT/SECTION STATEMENT/ETC.
 RESPONSIBILITY OF ARCHITECT, AND PROPERTY
 SHEET NO - 38 TO 39 TO BE SUBMITTED BY ARCHITECT TO THE
 NO. 38 TO 39 TO BE SUBMITTED BY ARCHITECT TO THE
 NAME OF OWNER/PARTICIPANT
 NAME OF ARCHITECT
 M/S. STATE LAND DEV. CORP.
 DATE
 PEN INK
 SIGNED BY
 SCALE
 AS SHOWN
 NORTH LINE
 JOB NO.
 DATE OF ISSUE
 PROJECT NAME

W. N. ASSOCIATES
 Architectural & Structural Consultants
 Bangalore
 1000, Bangalore
 V. N. Srinivasan
 VINCAC, Vinn.

Approved as a member of the
 Council of Architecture
 No. 1000, Bangalore
 V. N. Srinivasan
 VINCAC, Vinn.