

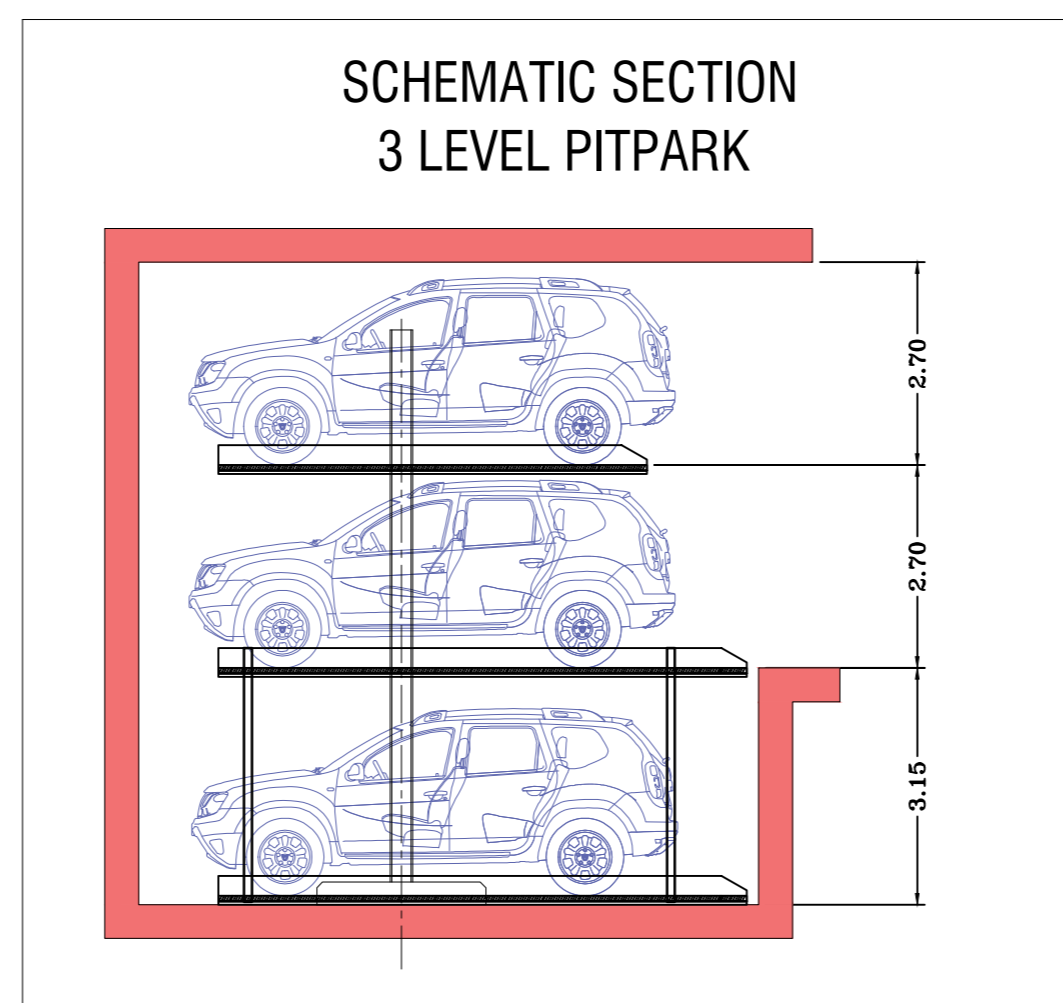
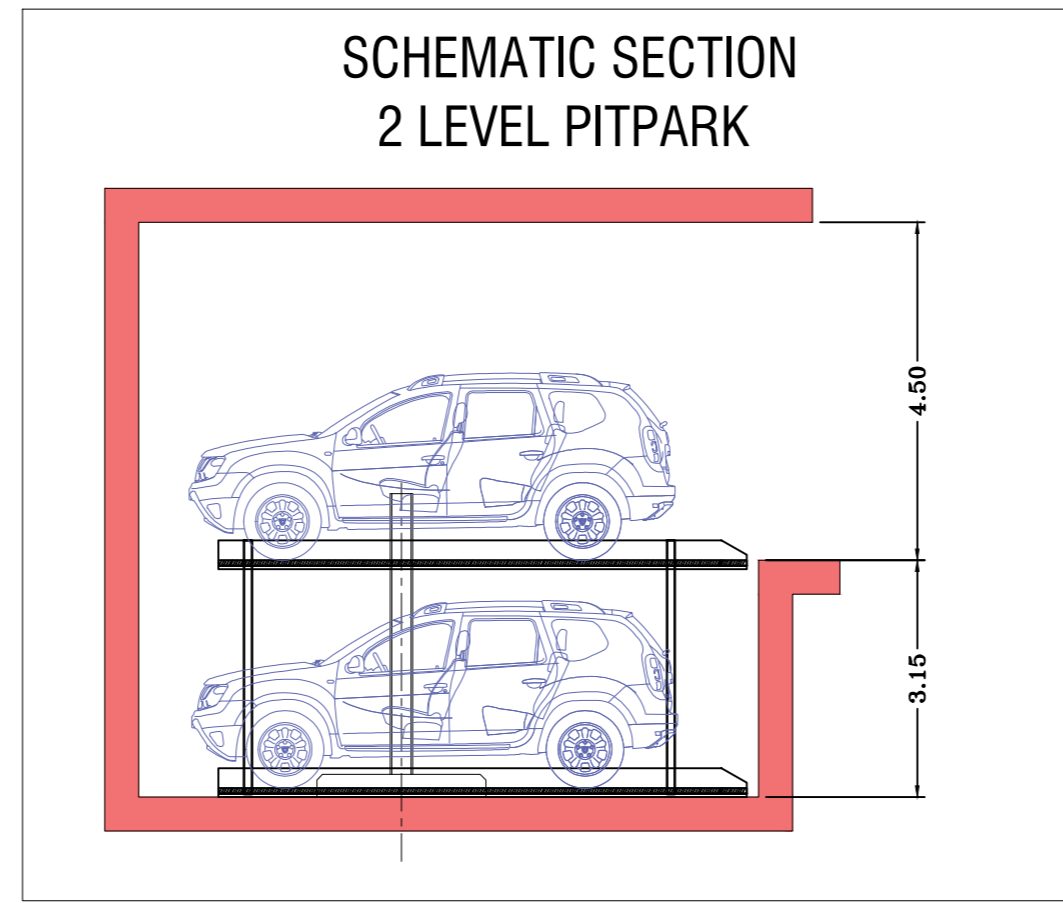
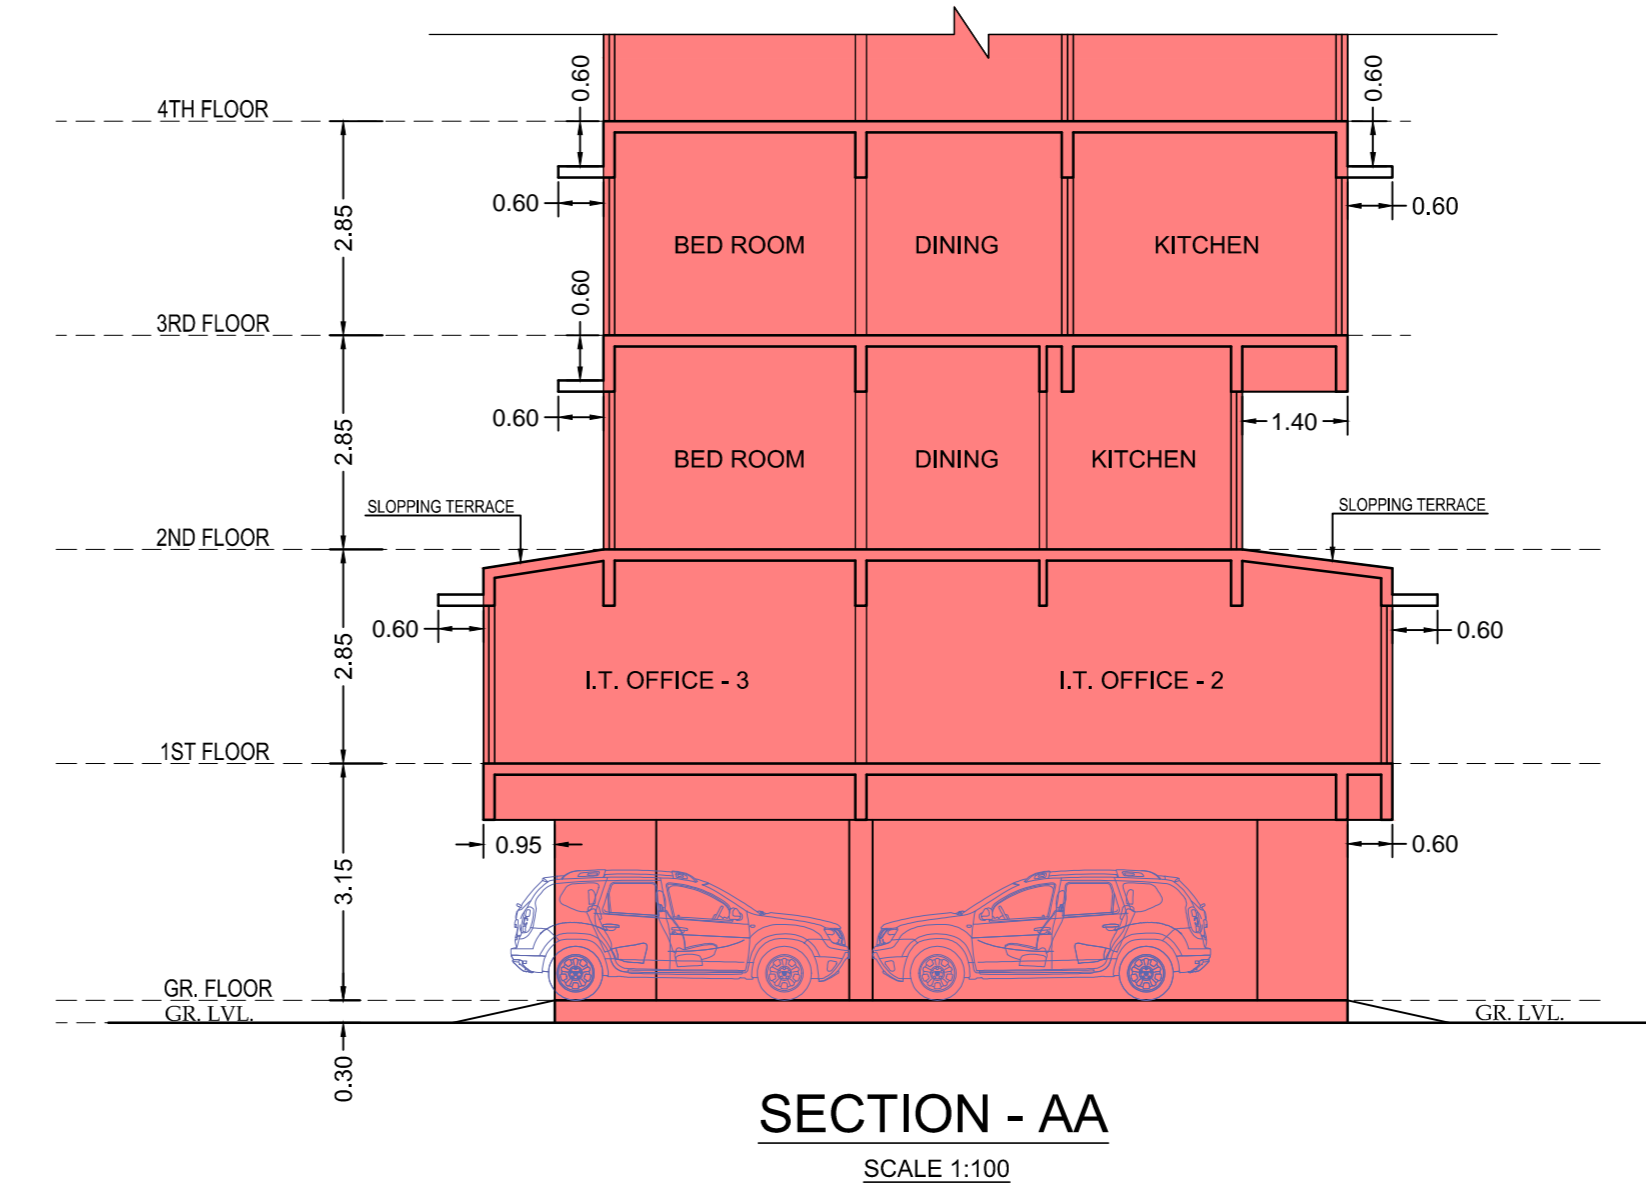
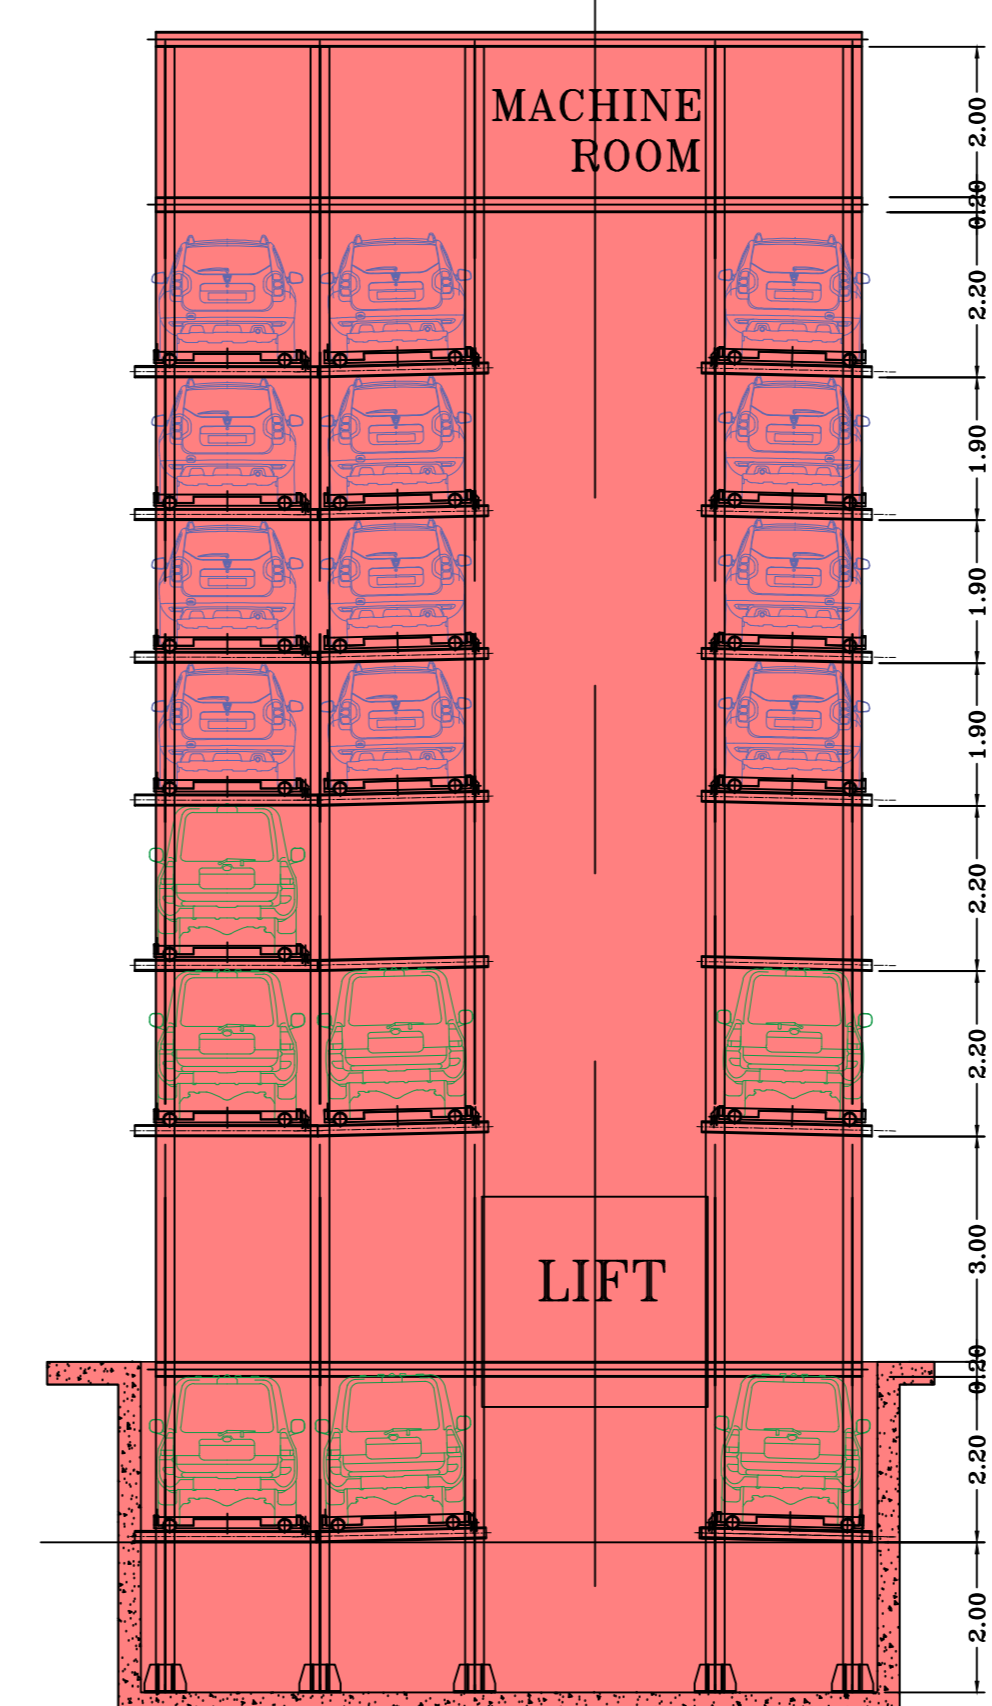


TERRACE FLOOR PLAN
SCALE 1:100

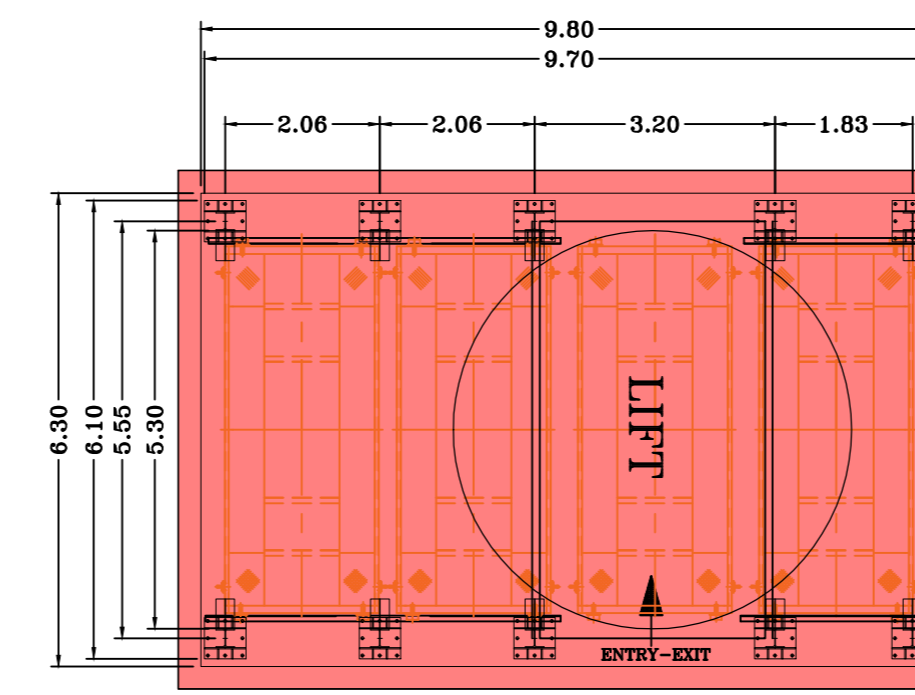

Tower Parking 1X2
Total cars- 40 nos

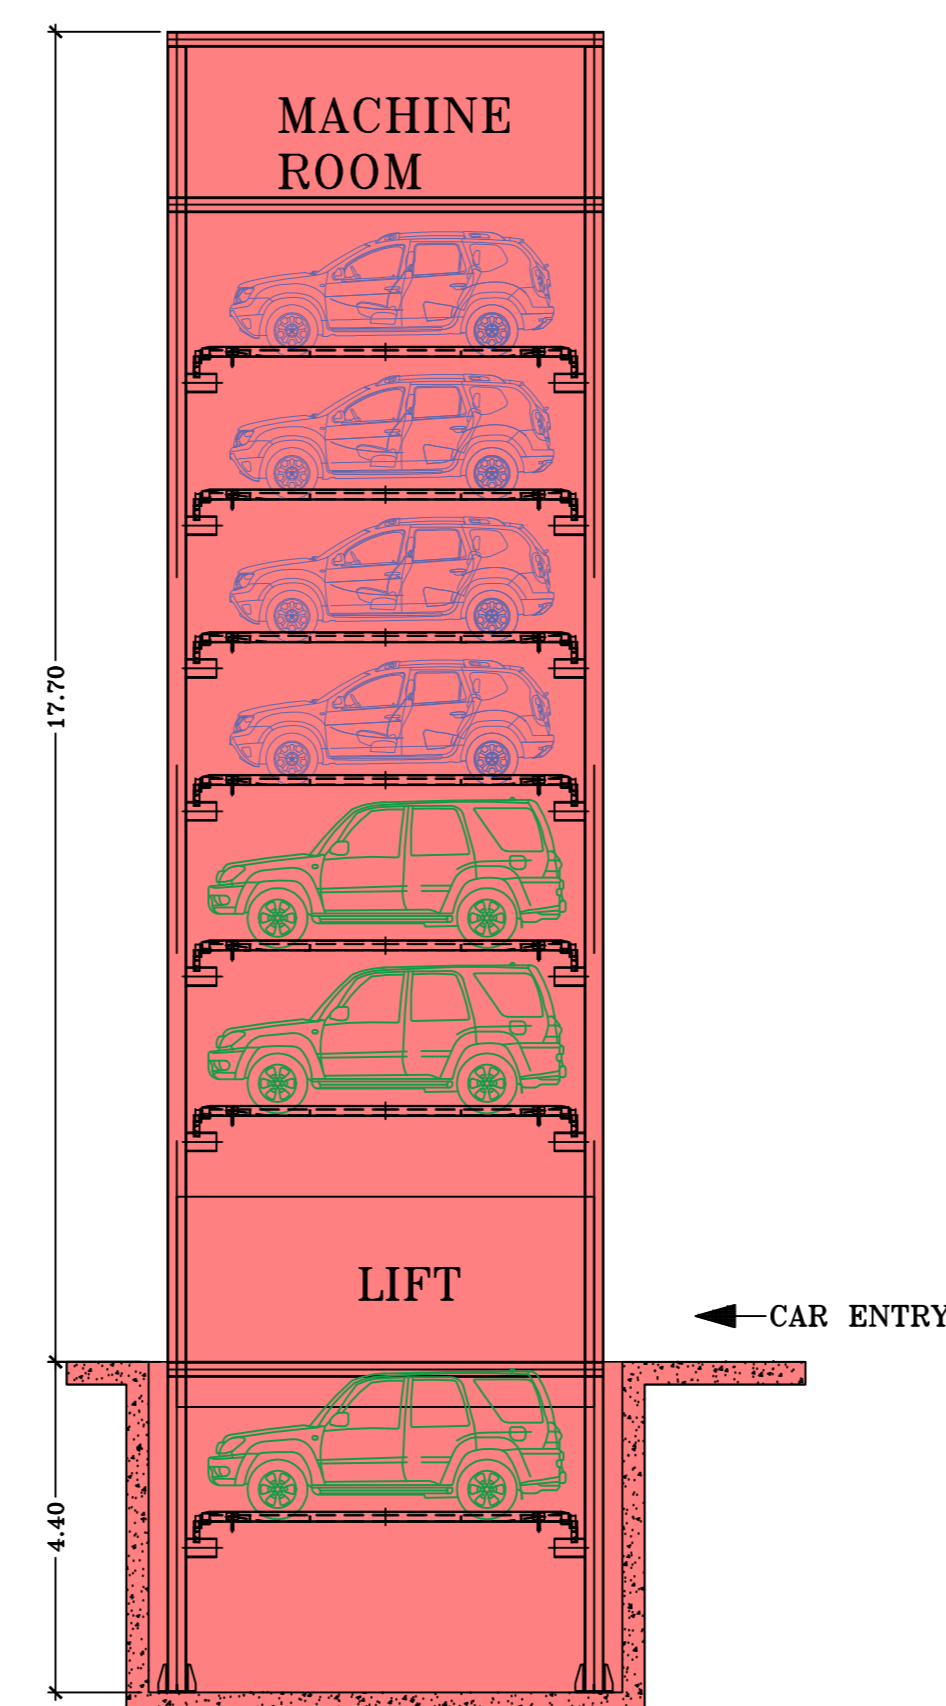

SECTION - AA
SCALE 1:100

PROFORMA - B		
CONTENTS OF SHEET		
TERRACE FLOOR PLAN, SECTIONS		
NOTES THIS IS DIGITALLY SIGNED DOES NOT REQUIRE SIGNATURE		
PLAN FOR APPROVAL		
1) THIS IS DIGITALLY SIGNED AND ISSUED 2) APPROVED SUBJECT TO CONDITIONS MENTIONED IN THIS OFFICE IOO UNDER AUTO DCR FILE NO. CHE/WS/4902/K/E/337(NEW) NEW DTD: 12.12.2023		
S.E (B.P.)K/WSI	A.E (B.P.)K/E	E.E (B.P.)K/E WARD
BRIHANMUMBAI MUNICIPAL CORPORATION		
DESCRIPTION OF PROPOSAL & PROPERTY		
PROPOSED REDEVELOPMENT ON PLOT BEARING NEW C.T.S. NO. 647A, 647B (OLD C.T.S. NO. 647, 647/1 TO 647/6, 648 AND 648/1 TO 648/3) OF VILLAGE ANDHERI AT SIR. M.V. ROAD, ANDHERI (EAST), MUMBAI- 400069		
NAME, SIGNATURE OF OWNER/APPLICANT		
NEW INDIA CONSTRUCTIONS 401A, VERTEX VIKAS, SIR M. V. ROAD, ANDHERI EAST, MUMBAI - 400069		
NAME, ADDRESS & SIGNATURE OF LIC. SURVEYOR		
ABHIJIT A. MEHTA LIC. NO. M/2015 PROJECT CONSULTANT & LIC. SURVEYOR 101, MAHERI WATKETA V.F. ROAD, ANDHERI (W), MUMBAI 400 058.		