

CONTENTS OF SHEET
DRAWING PLAN (WING - D7.D8.E9.E10)
LINE AREA DIAGRAM & CAPACITY AREA STATEMENT
STAMP AND DATE OF RECEIPT OF PLAN

STAMP AND DATE OF APPROVAL OF PLAN

For



- STAIRWAY/STAIRCASE
- E.T. - ELEVATOR TREATMENT
- R.A. BALC. - ENCLOSED BALCONY
- F.F.R. BED - FLOWER BED
- ENT. LOBBY/ENTR. - ENTRANCE LOBBY
- S.T.S. TOILET - SERVANT'S TOILET
- RM. - ROOM
- M.HOLEY - MASTER TOILET
- M.BEDRM - MASTER BEDROOM
- TOIL - TOILET
- F.R.D. - FIRE RESISTANT DOOR
- GC - GARDEN CREEK
- PROCT. - PROTECTED DOOR
- ELECT. - ELECTRICAL
- DRINK. ROOM - HOT WATER PUMP
- UPS - UN INTERRUPTED POWER SUPPLY
- W.W.E.D. - WASH WATER HARVESTING DUCT
- F.M. - FIRE MOVEMENT LOBBY
- M.V. - MECHANICAL VENTILATION

DESCRIPTION OF PROPOSAL & PROPERTY
PROPOSED RESIDENTIAL & COMMERCIAL BUILDING ON PLOT
NO. 100, NARAYAN BIKHAI, CHANGEMAN ROAD, MALINDANG, WEST JERAMBA, MALAYSIA

DATE OF RECEIPT OF PLAN: SCALE: 1:100

NAME OF THE OWNER: Ms. LEEKHA CHONG

NAME AND ADDRESS OF ARCHITECT: BUREAUWAY PVT. LTD.

SCALE: 1:100

DATE: 10/11/2023

SCALE: 1:100

SCALE: 1:100

SCALE: 1:100

SCALE: 1:100


SCALE: 1:100

SCALE: 1:100

SCALE: 1:100

SCALE: 1:100

SCALE: 1:100

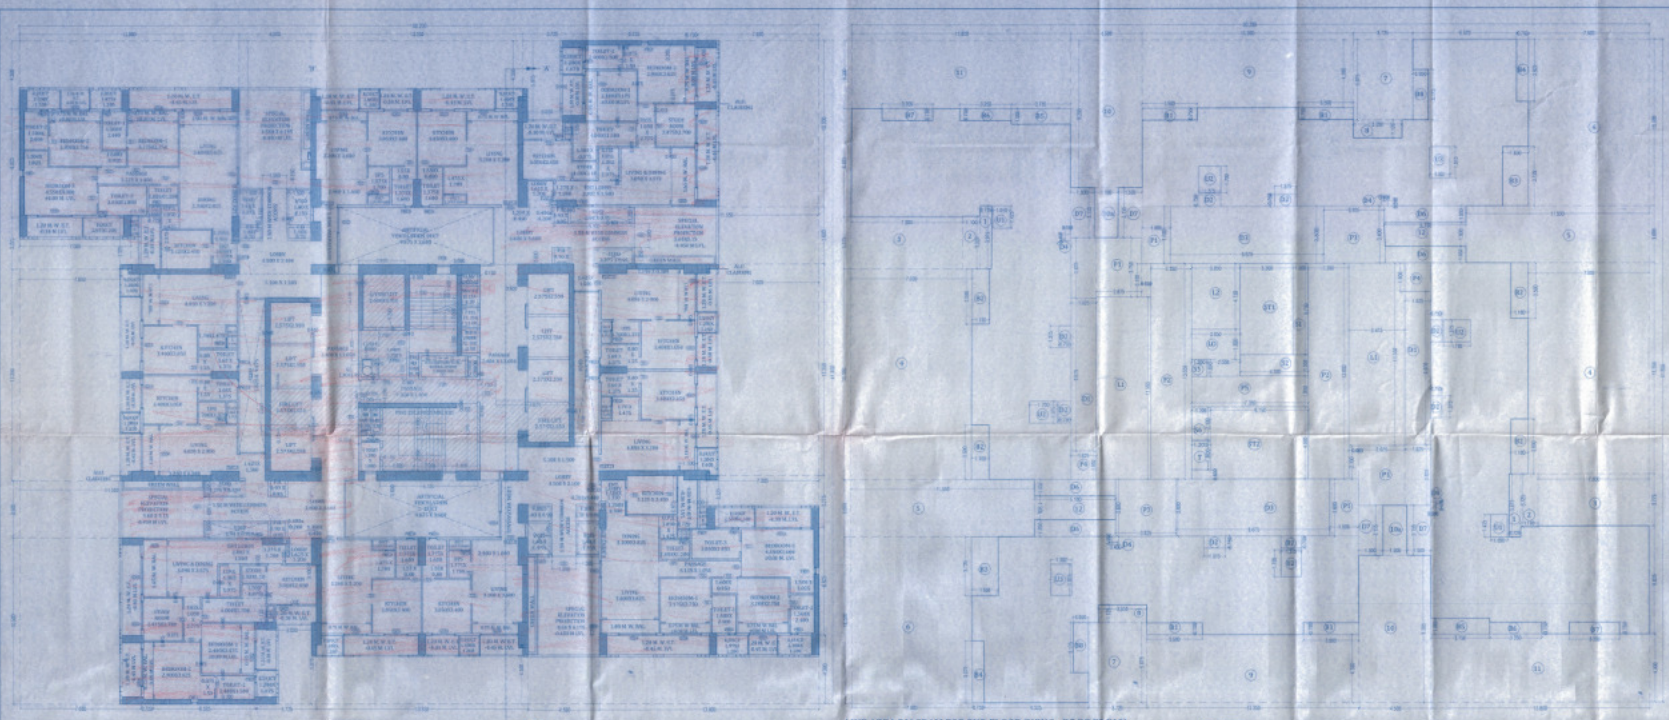

AREA OF AREA CALCULATION

NO.	DESCRIPTION	AREA (SQ.M)
1	STAIRWAY	120.00
2	E.T.	150.00
3	R.A. BALC.	100.00
4	F.F.R. BED	80.00
5	ENT. LOBBY	120.00
6	S.T.S. TOILET	50.00
7	RM.	1000.00
8	M.HOLEY	100.00
9	M.BEDRM	150.00
10	TOIL	50.00
11	F.R.D.	100.00
12	GC	100.00
13	PROCT.	100.00
14	ELECT.	100.00
15	DRINK. ROOM	100.00
16	UPS	100.00
17	W.W.E.D.	100.00
18	F.M.	100.00
19	M.V.	100.00
20	TOTAL	2400.00

2ND FLOOR PLAN (WING - D7.D8.E9.E10)
SCALE: 1:100

LINE AREA DIAGRAM FOR 2ND FLOOR (WING - D7.D8.E9.E10)
SCALE: 1:100

CAPACITY AREA STATEMENT

NO.	DESCRIPTION	AREA (SQ.M)
1	STAIRWAY	120.00
2	E.T.	150.00
3	R.A. BALC.	100.00
4	F.F.R. BED	80.00
5	ENT. LOBBY	120.00
6	S.T.S. TOILET	50.00
7	RM.	1000.00
8	M.HOLEY	100.00
9	M.BEDRM	150.00
10	TOIL	50.00
11	F.R.D.	100.00
12	GC	100.00
13	PROCT.	100.00
14	ELECT.	100.00
15	DRINK. ROOM	100.00
16	UPS	100.00
17	W.W.E.D.	100.00
18	F.M.	100.00
19	M.V.	100.00
20	TOTAL	2400.00

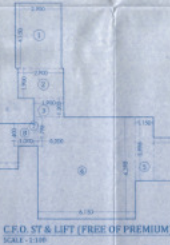

C.O. ST & LIFT (FREE OF PREMIUM)
SCALE: 1:100

FREE PREMIUM AREA CALCULATION FOR PARADE STAIRCASE & FIRE LIFT

NO.	DESCRIPTION	AREA (SQ.M)
1	STAIRWAY	120.00
2	E.T.	150.00
3	R.A. BALC.	100.00
4	F.F.R. BED	80.00
5	ENT. LOBBY	120.00
6	S.T.S. TOILET	50.00
7	RM.	1000.00
8	M.HOLEY	100.00
9	M.BEDRM	150.00
10	TOIL	50.00
11	F.R.D.	100.00
12	GC	100.00
13	PROCT.	100.00
14	ELECT.	100.00
15	DRINK. ROOM	100.00
16	UPS	100.00
17	W.W.E.D.	100.00
18	F.M.	100.00
19	M.V.	100.00
20	TOTAL	2400.00

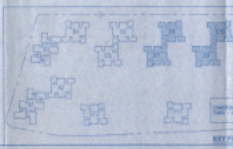

SITE PLAN