



PODIUM-III FLOOR PLAN
SCALE 1:200

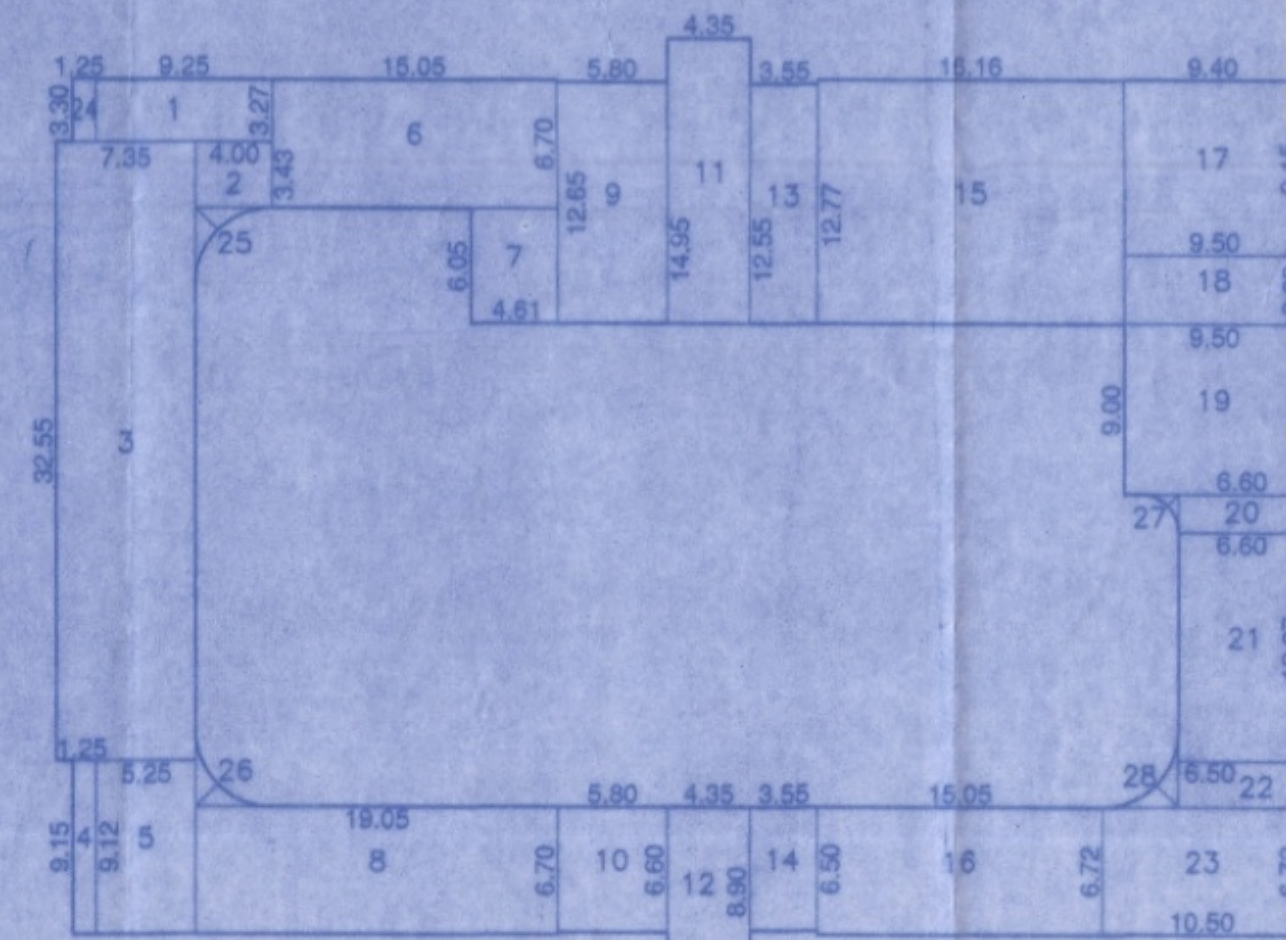

PODIUM AREA DIAGRAM
FOR PODIUM-III FLOOR
SCALE 1:200
(WING-A TO F)

PODIUM AREA CALCULATION
FOR PODIUM-III FLOOR (WING-A TO F)

1	9.25 X 3.27 X 1.00 =	30.25 SQ.M.
2	4.00 X 3.43 X 1.00 =	13.71 SQ.M.
3	7.35 X 32.55 X 1.00 =	239.34 SQ.M.
4	1.25 X 9.15 X 1.00 =	11.44 SQ.M.
5	5.25 X 9.12 X 1.00 =	47.90 SQ.M.
6	15.05 X 6.70 X 1.00 =	100.82 SQ.M.
7	4.61 X 6.05 X 1.00 =	27.90 SQ.M.
8	19.05 X 6.70 X 1.00 =	127.64 SQ.M.
9	5.80 X 12.65 X 1.00 =	73.37 SQ.M.
10	5.80 X 6.60 X 1.00 =	38.28 SQ.M.
11	4.35 X 14.95 X 1.00 =	65.03 SQ.M.
12	4.35 X 8.90 X 1.00 =	38.72 SQ.M.
13	3.55 X 12.55 X 1.00 =	44.55 SQ.M.
14	3.55 X 6.50 X 1.00 =	23.08 SQ.M.
15	16.16 X 12.77 X 1.00 =	206.38 SQ.M.
16	15.05 X 6.73 X 1.00 =	101.21 SQ.M.
17	9.40 X 9.15 X 1.00 =	85.96 SQ.M.
18	9.50 X 3.63 X 1.00 =	34.46 SQ.M.
19	9.50 X 9.00 X 1.00 =	85.51 SQ.M.
20	6.60 X 2.00 X 1.00 =	13.20 SQ.M.
21	6.60 X 12.07 X 1.00 =	79.72 SQ.M.
22	6.50 X 2.42 X 1.00 =	15.75 SQ.M.
23	10.50 X 6.73 X 1.00 =	70.61 SQ.M.
24	1.25 X 3.30 X 1.00 =	4.13 SQ.M.
25	1.66 X 4.05 X 0.50 =	3.36 SQ.M.
26	1.66 X 3.78 X 0.50 =	3.12 SQ.M.
27	0.83 X 2.09 X 0.50 =	0.87 SQ.M.
28	1.66 X 4.05 X 0.50 =	3.36 SQ.M.
TOTAL		= 1589.67 SQ.M.

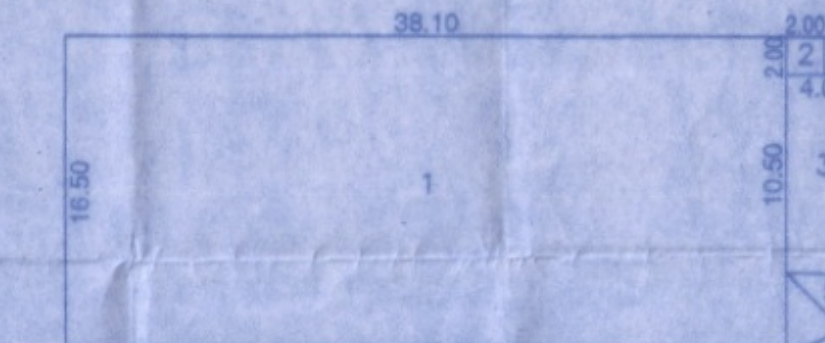

R.O.S. AREA DIAGRAM
FOR PODIUM-III FLOOR
SCALE 1:200
(WING-A TO F)

R.O.S. AREA CALCULATION
FOR PODIUM-III FLOOR (WING-A TO F)

1	38.10 X 16.50 X 1.00 =	628.44 SQ.M.
2	2.00 X 2.00 X 1.00 =	4.00 SQ.M.
3	4.00 X 10.50 X 1.00 =	41.97 SQ.M.
4	2.00 X 3.14 X 0.50 =	3.14 SQ.M.
5	4.00 X 6.28 X 0.50 =	12.56 SQ.M.
TOTAL		= 690.11 SQ.M.

STAMP OF APPROVALS OF LAYOUT		VP NO-0329 0815 & 0509
GOKHIWARE	SECTOR-1	
	BLDG.NO.3	
	WING - A TO F	
	PODIUM PLAN	
	SHEET NO-3/3	

The amended plan duly approved herewith Supercedes all the earlier approved plans

Approved as amended in Subject to the Conditions mentioned in this Office Letter No. VVCMC/TP/AMEND/...
VP/0329, 0815 & 0509/18/06/2022
Dated : 31/03/2023

THIS PLAN SHALL NOT BE CONSIDERED AS PROOF OF OWNERSHIP FOR ANY DISPUTES IN ANY COURT ON LAW.

COMMISSIONER
VASAI-VIRAR CITY MUNICIPAL CORPORATION
Virar (East), Pin No. 401 305, Dist. Palghar.

Certified that the above permission is issued by Commissioner VVCMC, Virar.

Deputy Director,
VVCMC, Virar.



DESCRIPTION OF PROPOSAL & PROPERTY	
PROPOSED GROUP HOUSING SCHEME AT VILLAGE : GOKHIWARE, TALUKA: VASAI, DIST. PALGHAR	
NAME OF APPLICANT SHRI. DEVENDRA R. LADHANI (P.A.HOLDER)	
SIGNATURE OF APPLICANT	
JOB NO. J/175A/2012	DRG. NO. 175A/RDP/BLDG-3 WING-A TO F PODIUM DRWG
DATE 18/06/2022	SCALE AS SHOWN
NORTH	DRAWN BY SWAPNALI DEO
	CHECKED
LICENSED ENGINEER sanat mehta & associates RAMESHWAR TOWER, A-103, SHIMPOLI ROAD, NEXT TO GOKHALE SCHOOL, BORIVALI (W) MUMBAI SANAT MEHTA No. VVCMC / ENGR / 09 Licensed Engineer	