

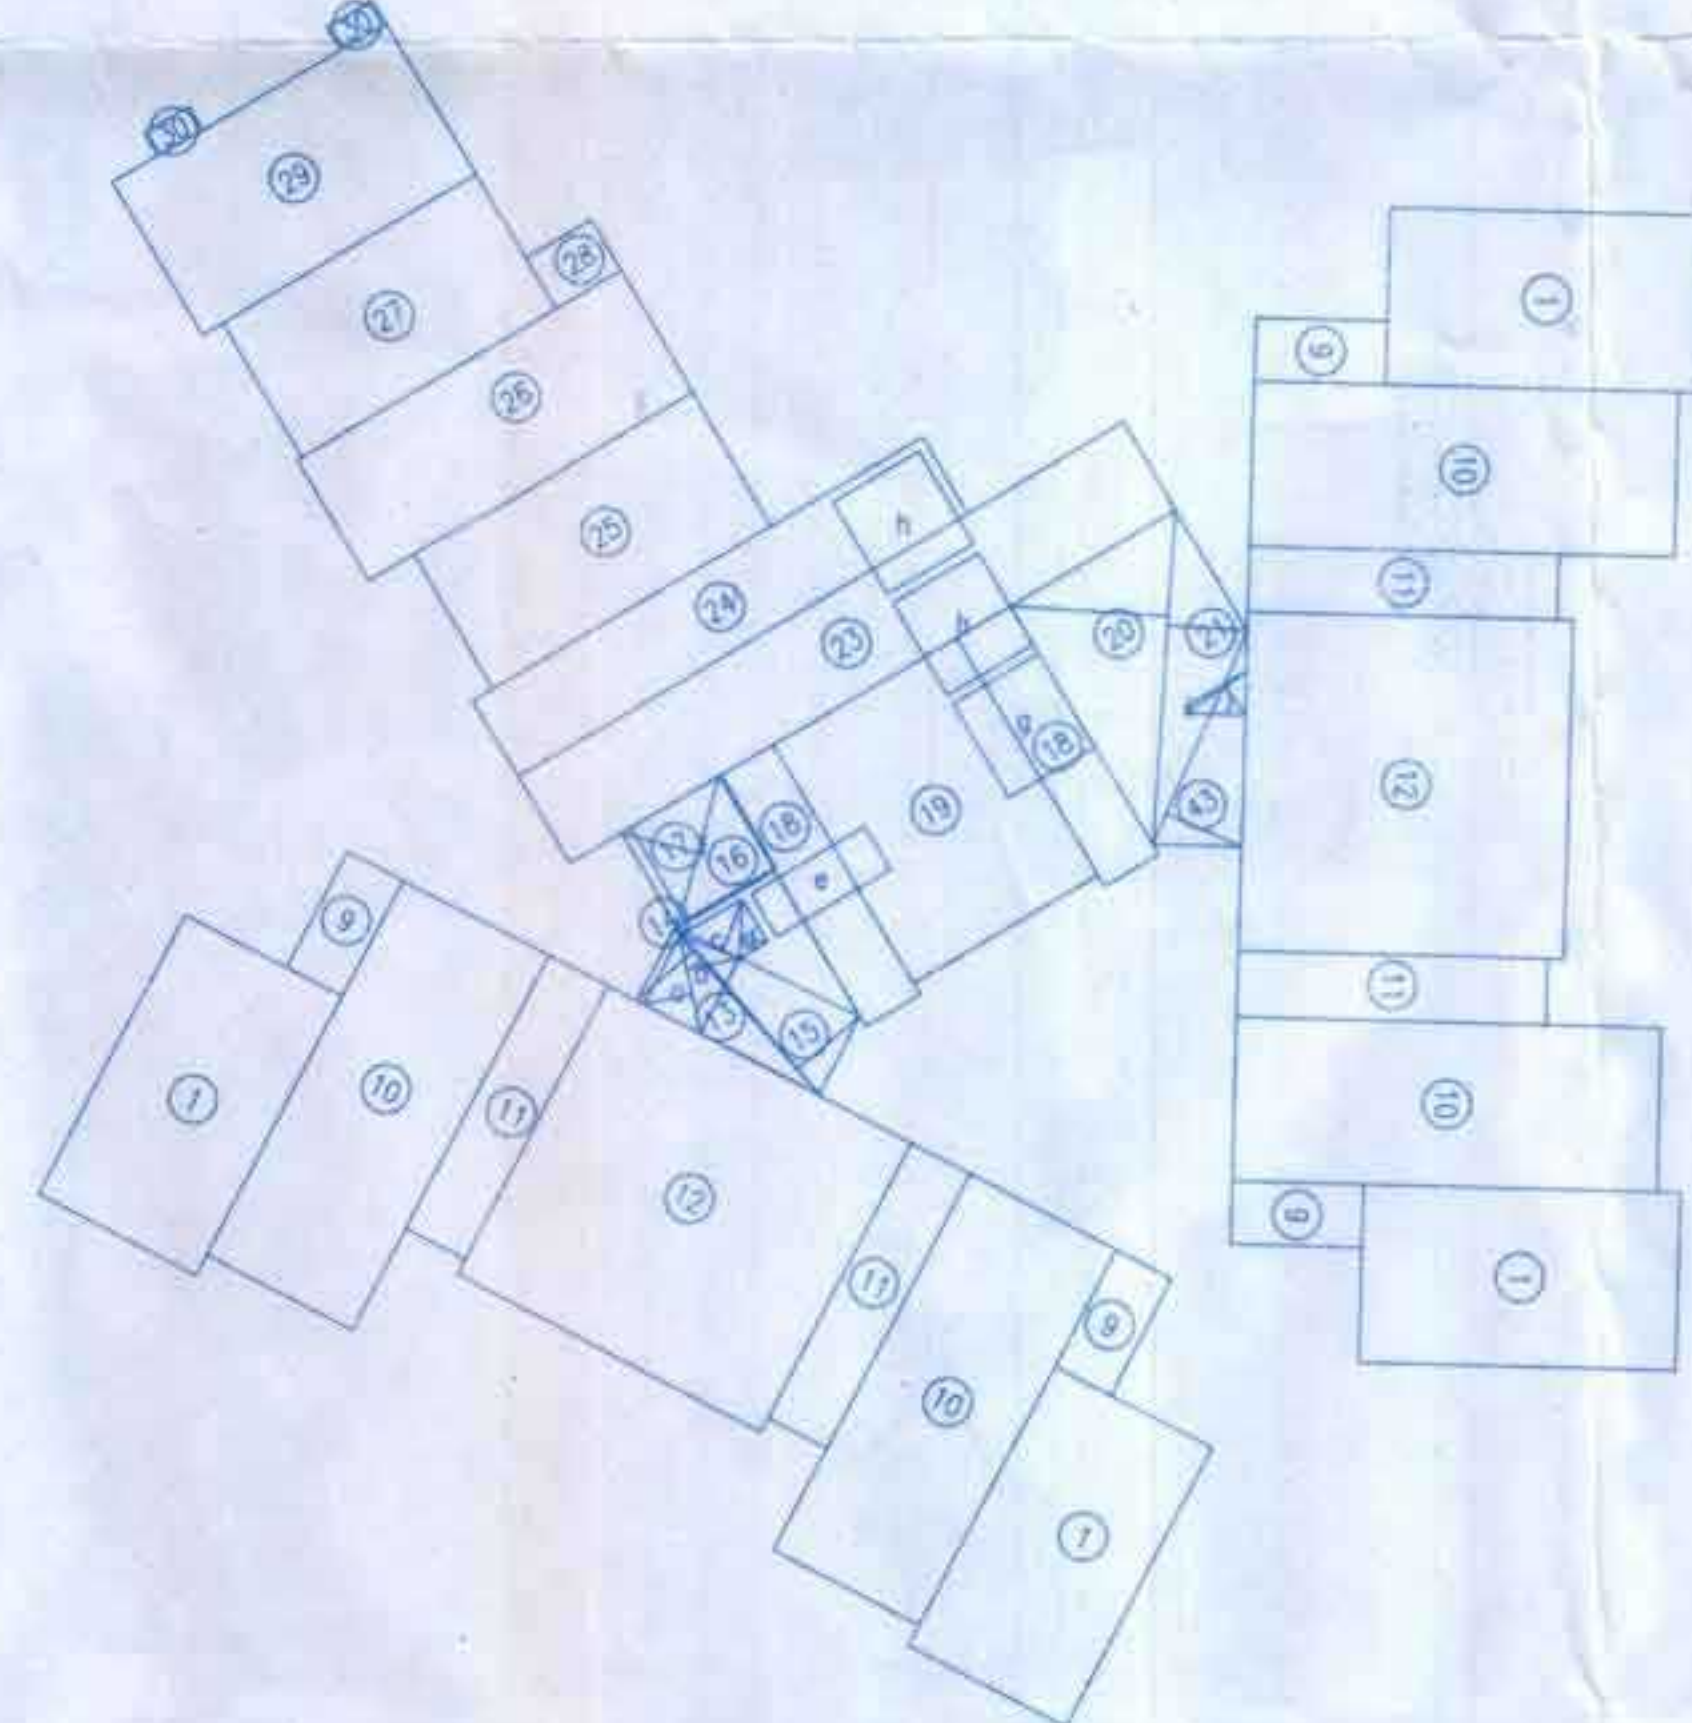


भोवले पत्र क्र. विधानन्या.सं./१४६०/२०१९-२०
दि. १६/०८/२०२१... अर्जित अदी बर्तित
बचनकारक राहत मुक्त/सुधारीत बांधकाम
नकाशे (गारम पत्रासह) मंजूर.


म. अयुक्त. सो. पांचा संयुक्ति
सहायक सहायक नगरपालिका
विशेष - पाईपर महासंस्थापिका

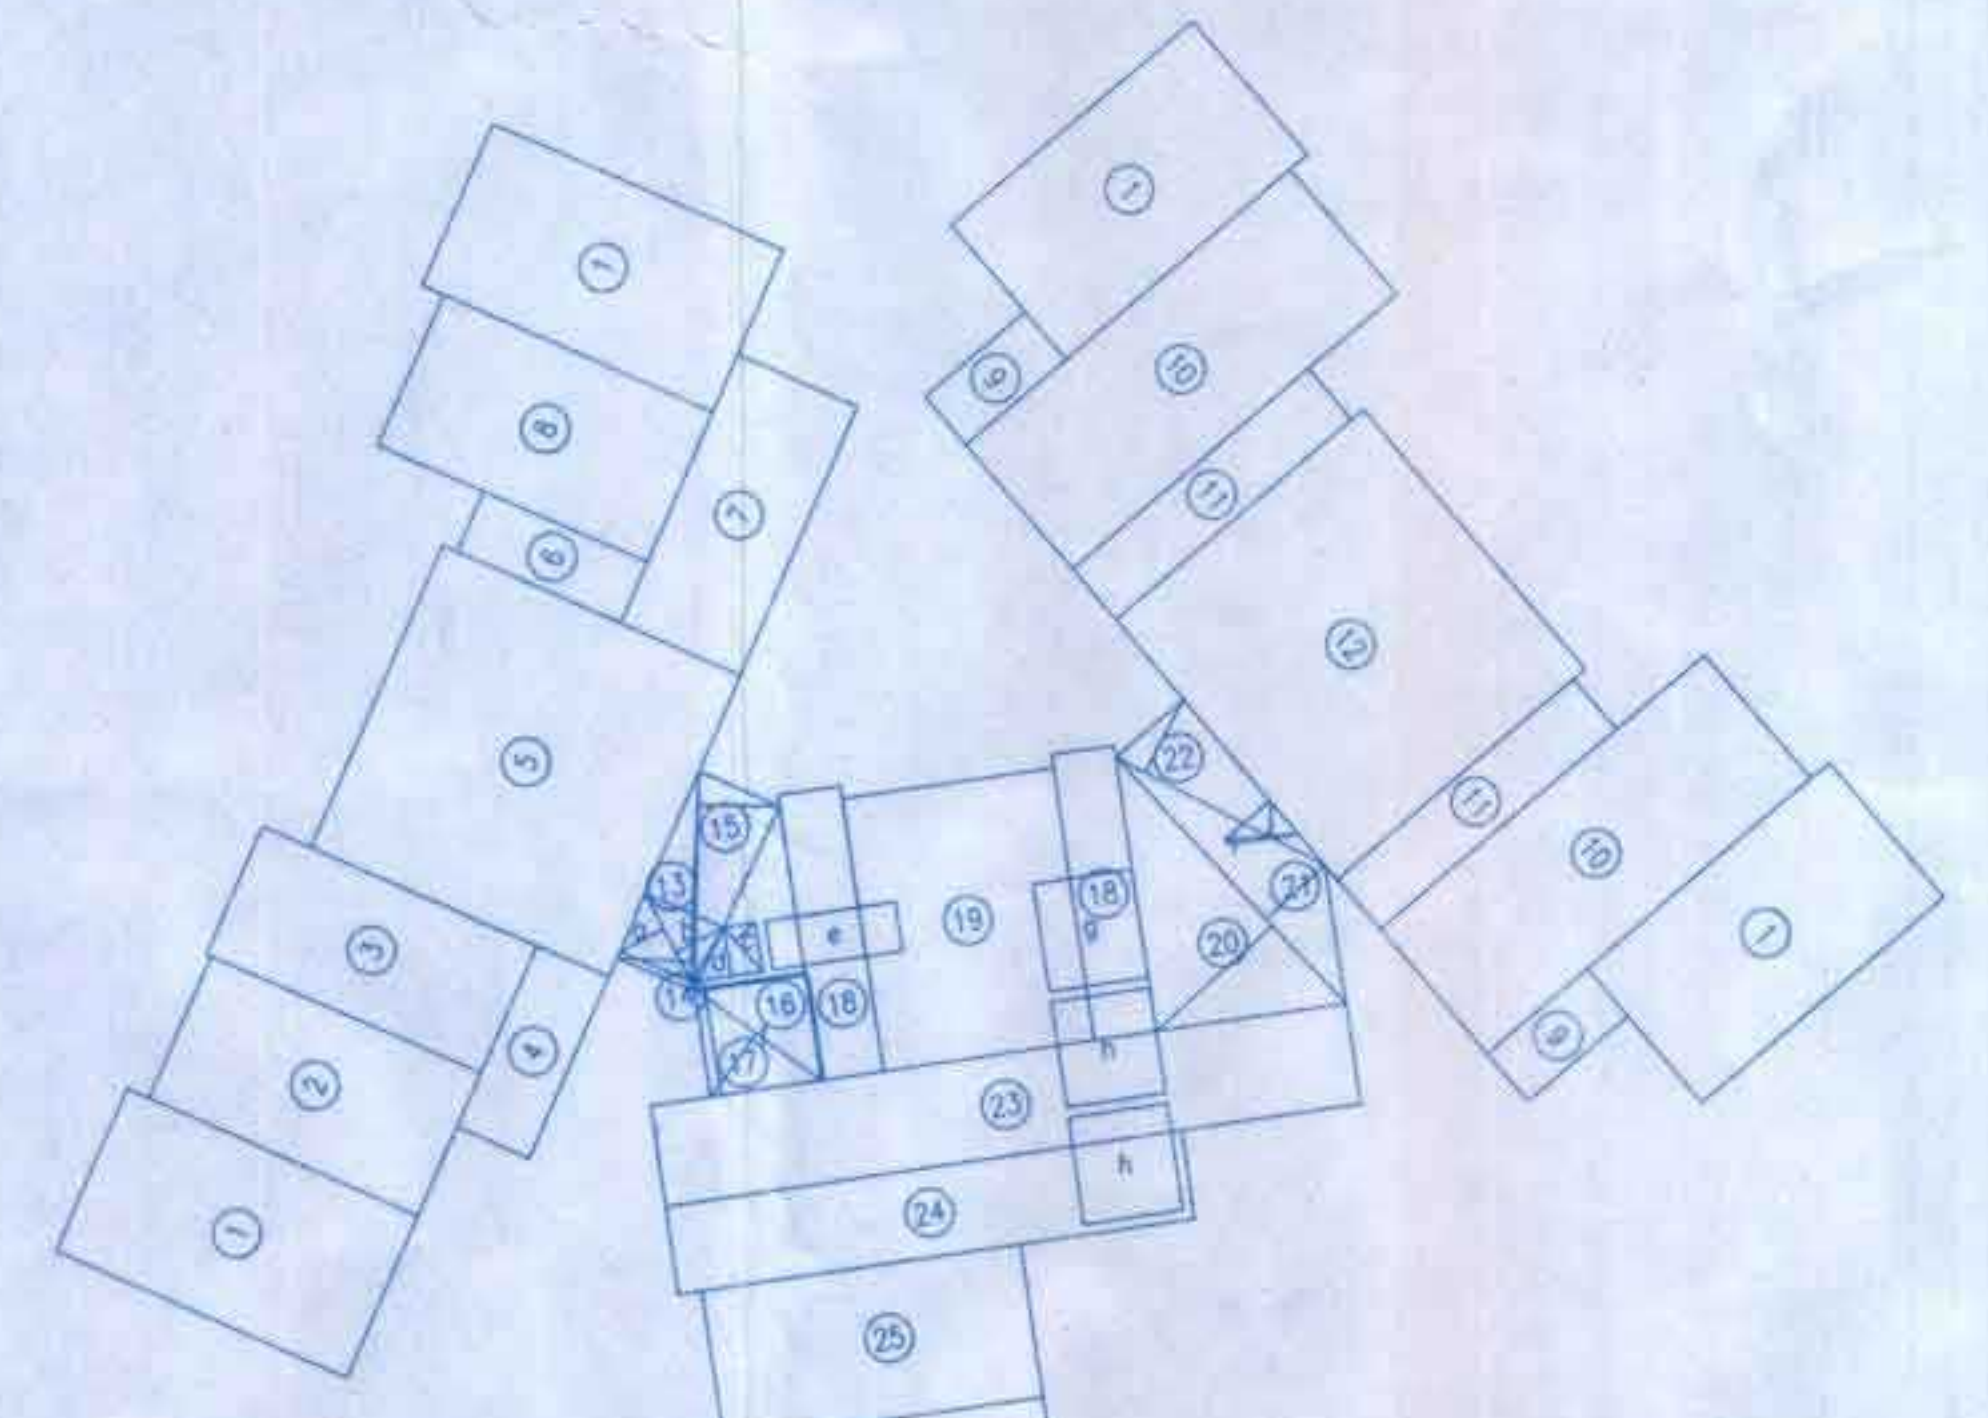

पर्यावरण विभागाकडीक सुधारित आदेश प्राप्त होईपर्यंत
इमारत प्रकार १ व २ चे १५ ते ३० मजल्यापर्यंतचे
बांधकाम कळोस प्रतिबंध (Restrict) राखील.

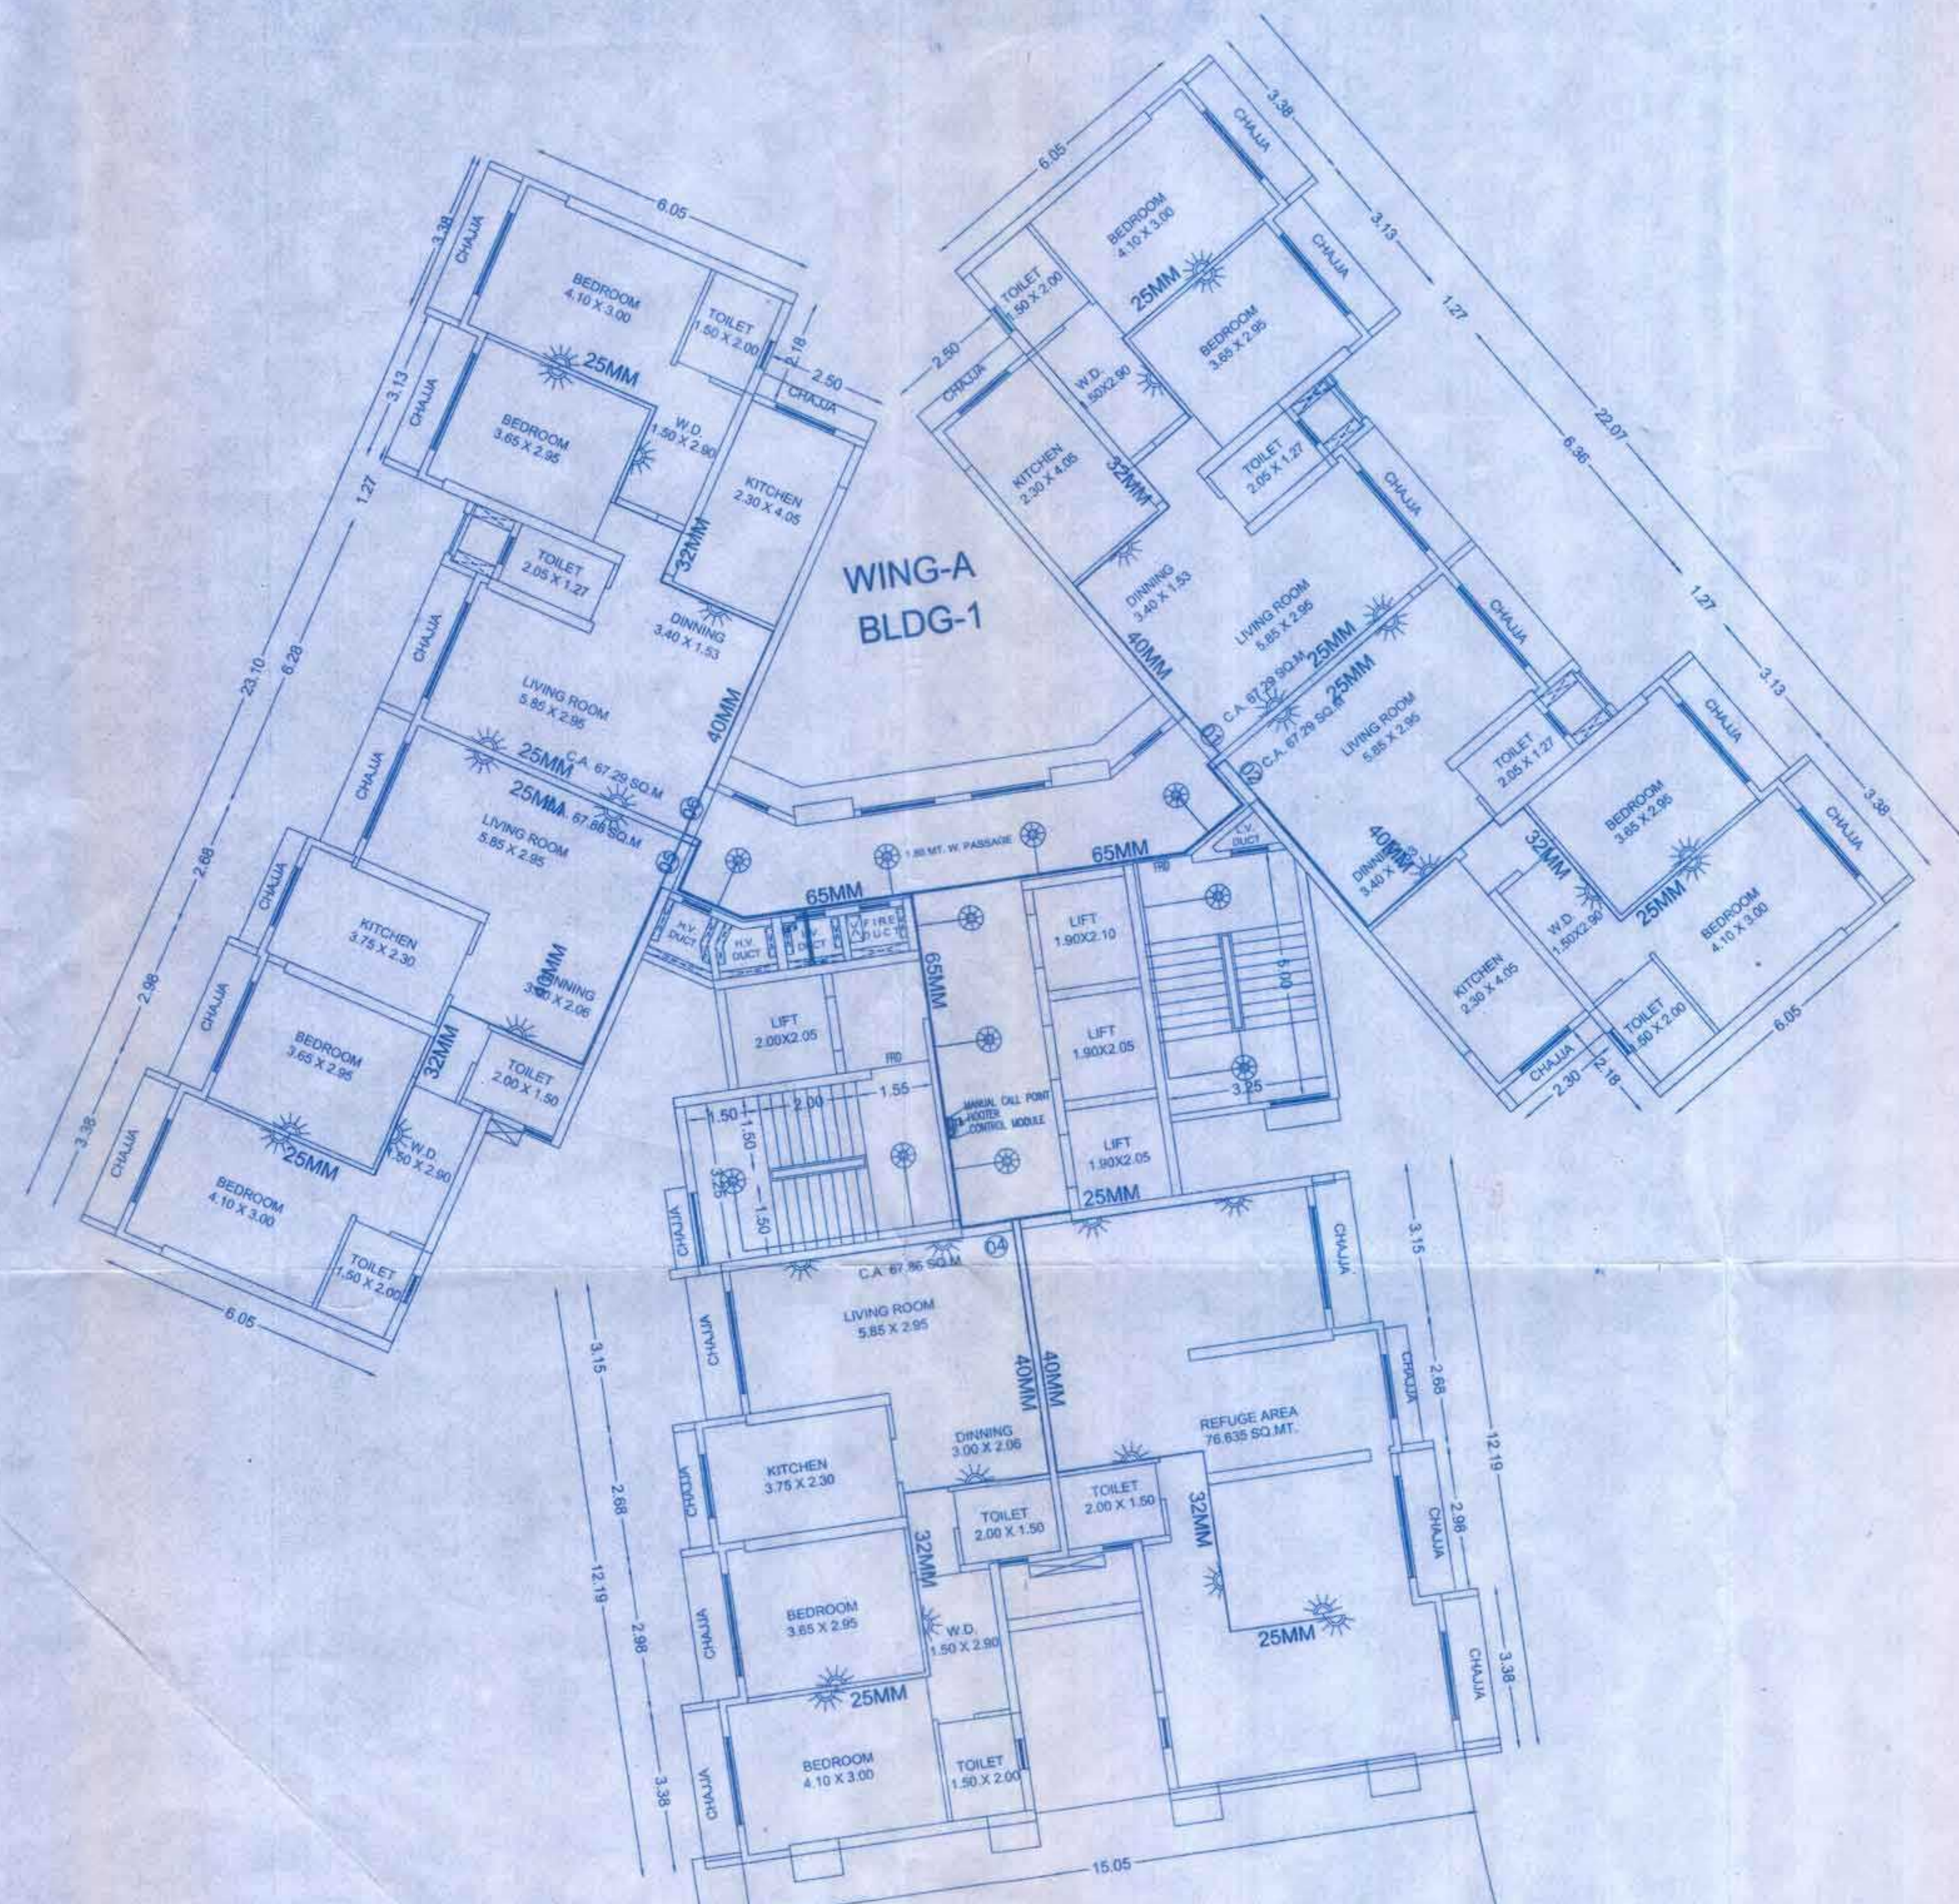

6TH, 11TH, 21ST & 26TH FLOOR B/UP AREA DIAGM.
SCALE-1:200

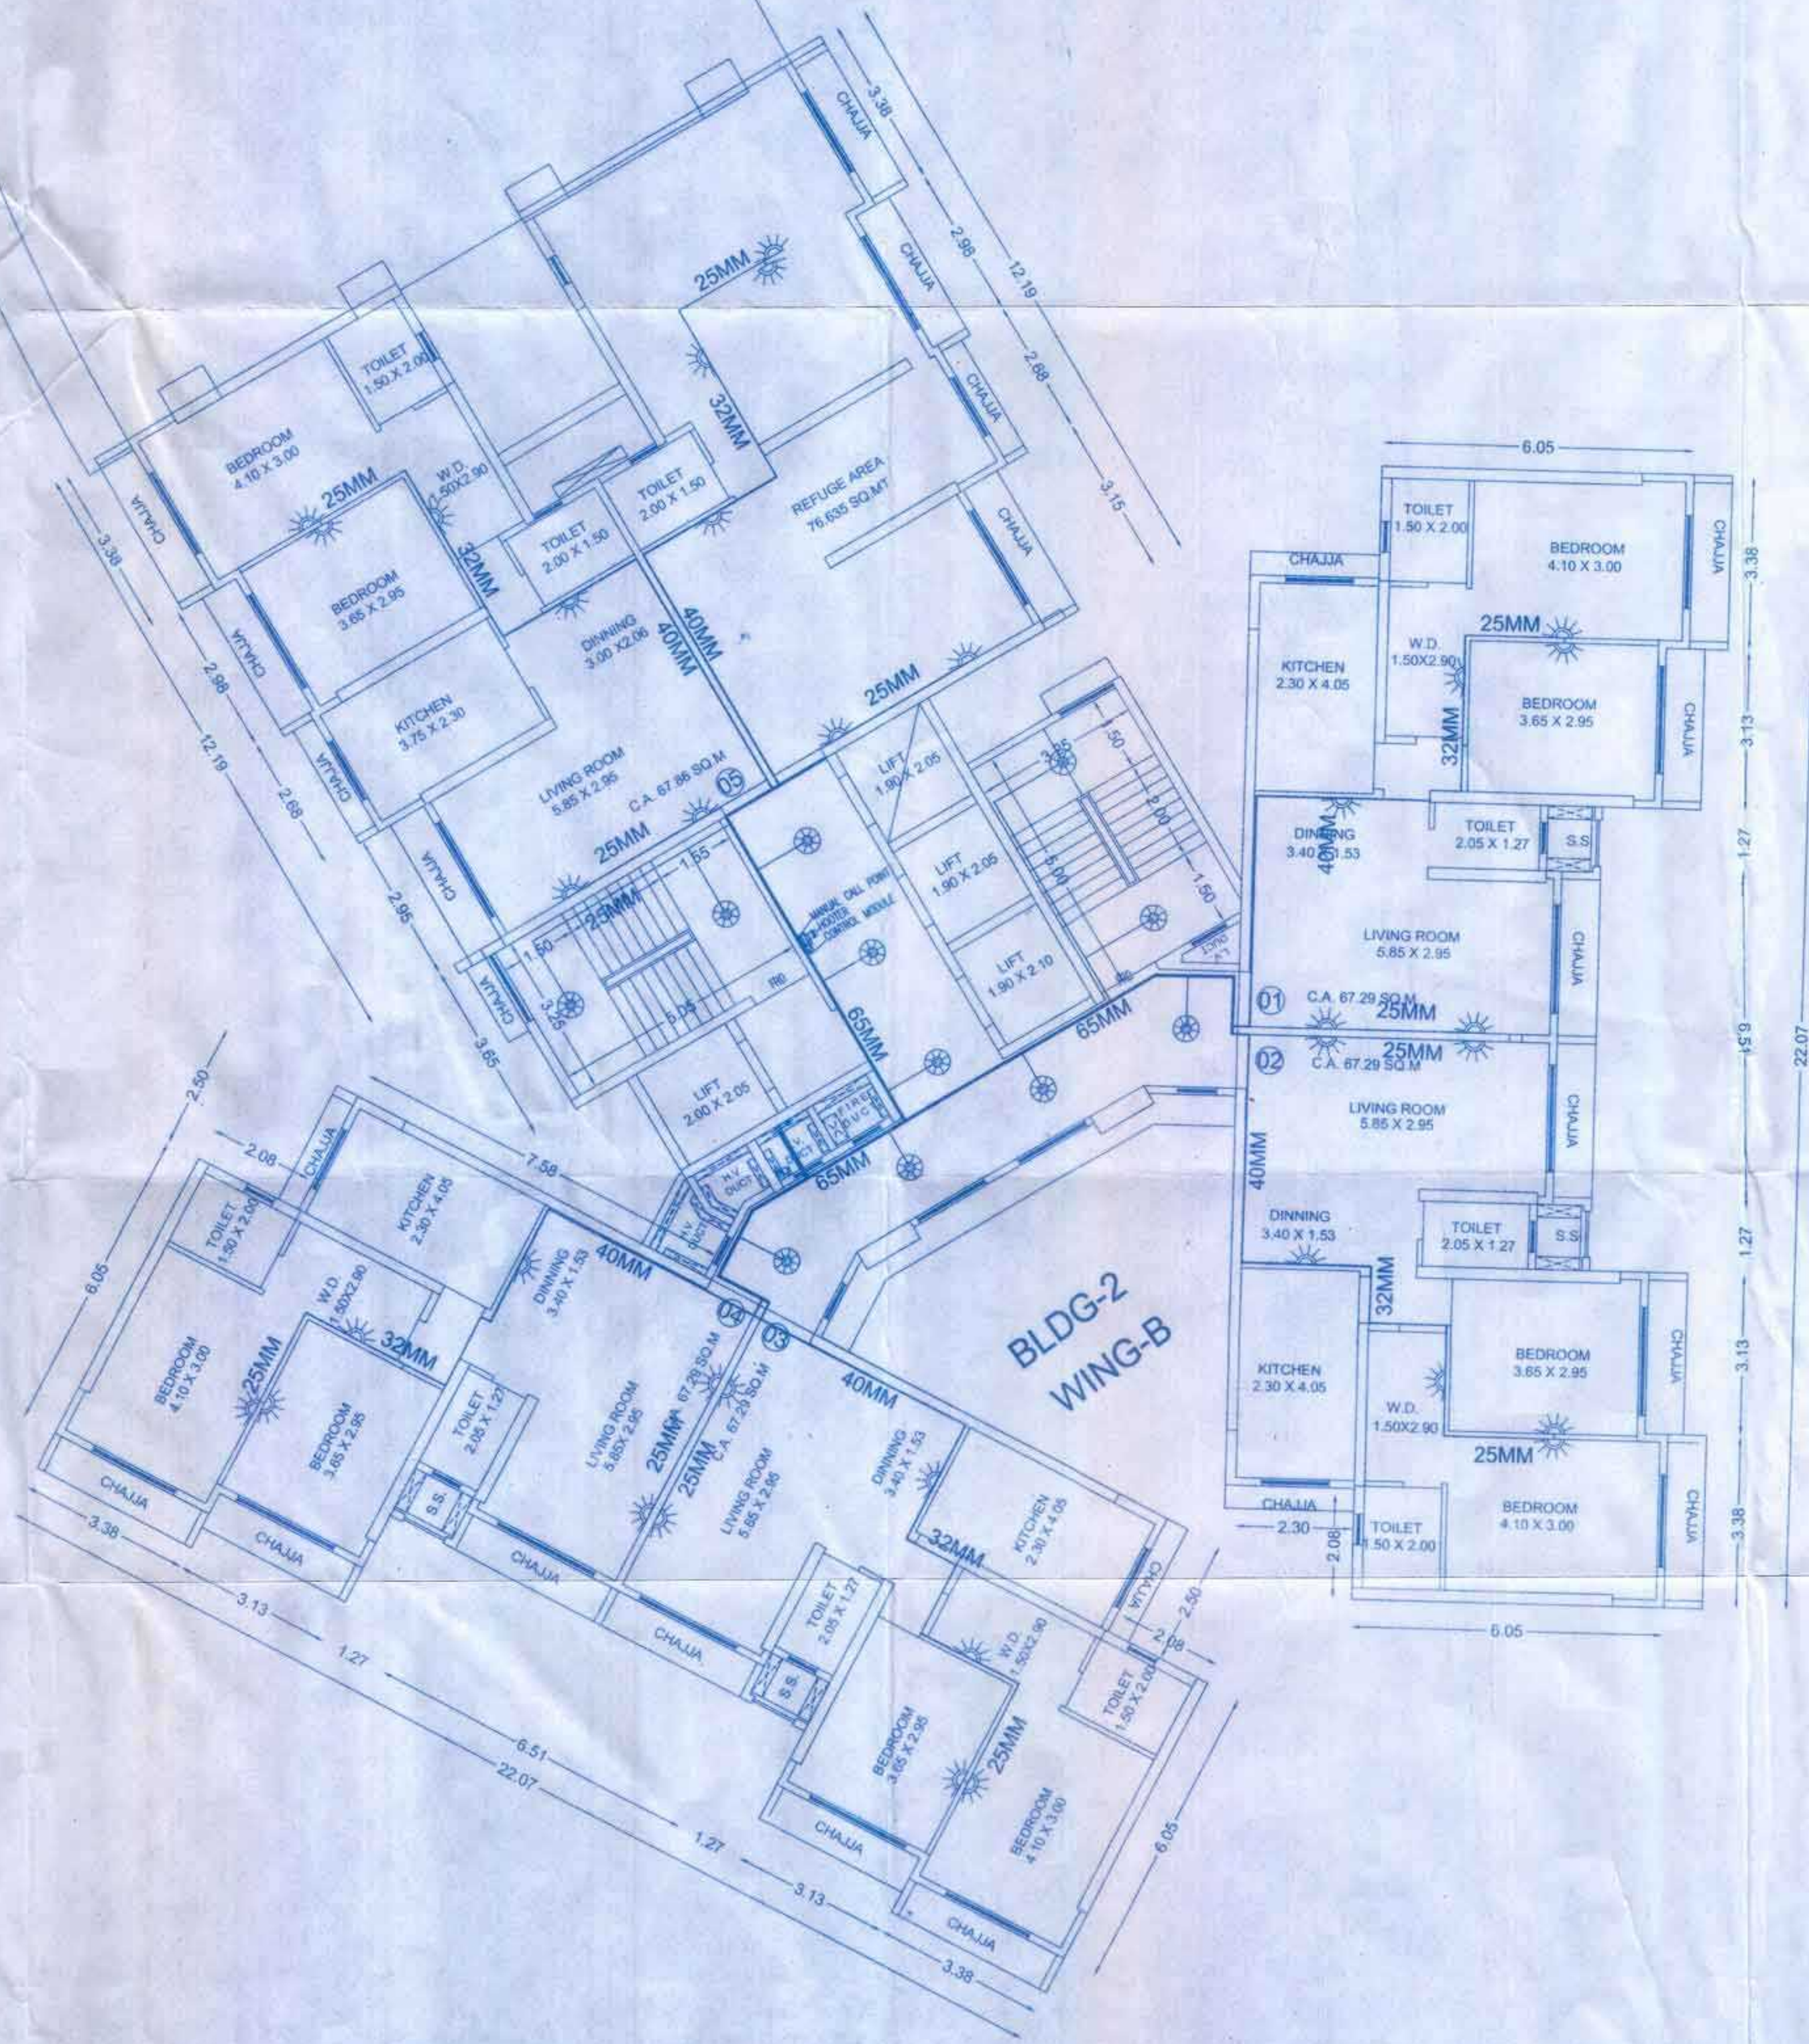

6TH, 11TH, 21ST & 26TH REFUGE FLOOR PLAN
SCALE-1:100

BUILT UP AREA CALCULATION

6TH, 11TH, 21ST & 26TH FLOOR				
1	3.38	X	6.05	X 8 NOS = 163.56 SQ.MT.
2	2.98	X	5.70	X 1 NO = 16.99 SQ.MT.
3	2.68	X	5.70	X 1 NO = 15.28 SQ.MT.
4	3.81	X	1.50	X 1 NO = 5.72 SQ.MT.
5	6.28	X	6.20	X 1 NO = 38.94 SQ.MT.
6	1.27	X	3.40	X 1 NO = 4.32 SQ.MT.
7	5.60	X	2.50	X 1 NO = 14.00 SQ.MT.
8	3.13	X	5.60	X 1 NO = 17.53 SQ.MT.
9	1.20	X	2.50	X 6 NOS = 18.00 SQ.MT.
10	3.13	X	8.10	X 6 NOS = 152.12 SQ.MT.
11	1.27	X	5.90	X 6 NOS = 44.96 SQ.MT.
12	6.51	X	6.20	X 3 NOS = 121.09 SQ.MT.
13	0.50	X	4.20	X 1.42 X 2 NOS = 5.96 SQ.MT.
14	0.50	X	4.20	X 0.08 X 2 NOS = 0.34 SQ.MT.
15	0.50	X	4.18	X 1.57 X 2 NOS = 6.56 SQ.MT.
16	0.50	X	5.33	X 2.14 X 2 NOS = 11.41 SQ.MT.
17	0.50	X	3.00	X 1.50 X 2 NOS = 4.50 SQ.MT.
18	1.20	X	5.55	X 4 NOS = 26.64 SQ.MT.
19	4.06	X	5.30	X 2 NOS = 43.04 SQ.MT.
20	0.50	X	6.45	X 3.01 X 2 NOS = 19.41 SQ.MT.
21	0.50	X	6.45	X 1.52 X 2 NOS = 9.80 SQ.MT.
22	0.50	X	4.49	X 1.57 X 2 NOS = 7.05 SQ.MT.
23	13.40	X	1.95	X 2 NOS = 52.26 SQ.MT.
24	9.95	X	1.70	X 2 NOS = 33.83 SQ.MT.
25	6.15	X	2.95	X 2 NOS = 36.29 SQ.MT.
26	7.15	X	2.68	X 2 NOS = 38.32 SQ.MT.
27	5.60	X	2.98	X 2 NOS = 33.38 SQ.MT.
28	1.45	X	1.13	X 2 NOS = 3.28 SQ.MT.
29	6.05	X	3.38	X 2 NOS = 40.90 SQ.MT.
30	1.00	X	0.52	X 4 NOS = 2.08 SQ.MT.
TOTAL ADDITION = 987.29 SQ.MT.				
DEDUCTION				
a	0.50	X	1.91	X 0.94 X 2 NOS = 1.80 SQ.MT.
b	0.50	X	1.91	X 1.03 X 2 NOS = 1.97 SQ.MT.
c	0.50	X	1.39	X 0.95 X 2 NOS = 1.32 SQ.MT.
d	0.50	X	1.13	X 0.52 X 2 NOS = 0.59 SQ.MT.
e	2.50	X	0.95	X 2 NOS = 4.75 SQ.MT.
f	2.00	X	2.05	X 2 NOS = 8.20 SQ.MT.
g	1.90	X	2.10	X 2 NOS = 7.98 SQ.MT.
h	1.90	X	2.05	X 4 NOS = 15.58 SQ.MT.
i	0.50	X	1.40	X 0.11 X 2 NOS = 0.15 SQ.MT.
j	0.50	X	1.40	X 0.67 X 2 NOS = 0.94 SQ.MT.
TOTAL DEDUCTION = 43.28 SQ.MT.				
TOTAL P-LINE AREA (987.29-43.28) = 944.01 SQ.MT.				

Discription of proposal-
PROPOSED DEVELOPMENT ON PLOT BEARING S NO 20 H NO 2 OF VILLAGE
KASHI TAL & DIST. -THANE FOR SONAM HOMES PVT. LTD.
(C.A. TO OWNER)

Contents of sheet
REFUGE FLR PLAN, B/UP AREA DIAGRAM & CALCULATION

SCALE
1-100
DWG BY
KULDEEPAK
CHKD BY
D.N.PATEL
SHEET NO
5/7

D.N.PATEL & ASSOCIATES
LICENSED SURVEYOR / ENGINEER & R.C.C. CONSULTANT
OFFICE - 101, PETER PLAZA, S. ROAD, NEAR RIGHT CHOKI HOTEL
DAHISAR WEST MUMBAI - 400068 Email - dnp@dnpatel.com