


Prashant Shrivastava  
S.E.(B.P.) CITY


Vaibhav Bhargava  
S.E.(B.P.) CITY

Rajesh Santoshkumar  
S.E.(B.P.) G/N WARD

Approved subject to condition mentioned approval letter u/no.CHE/CTY/1421/G/N/337(NEW)

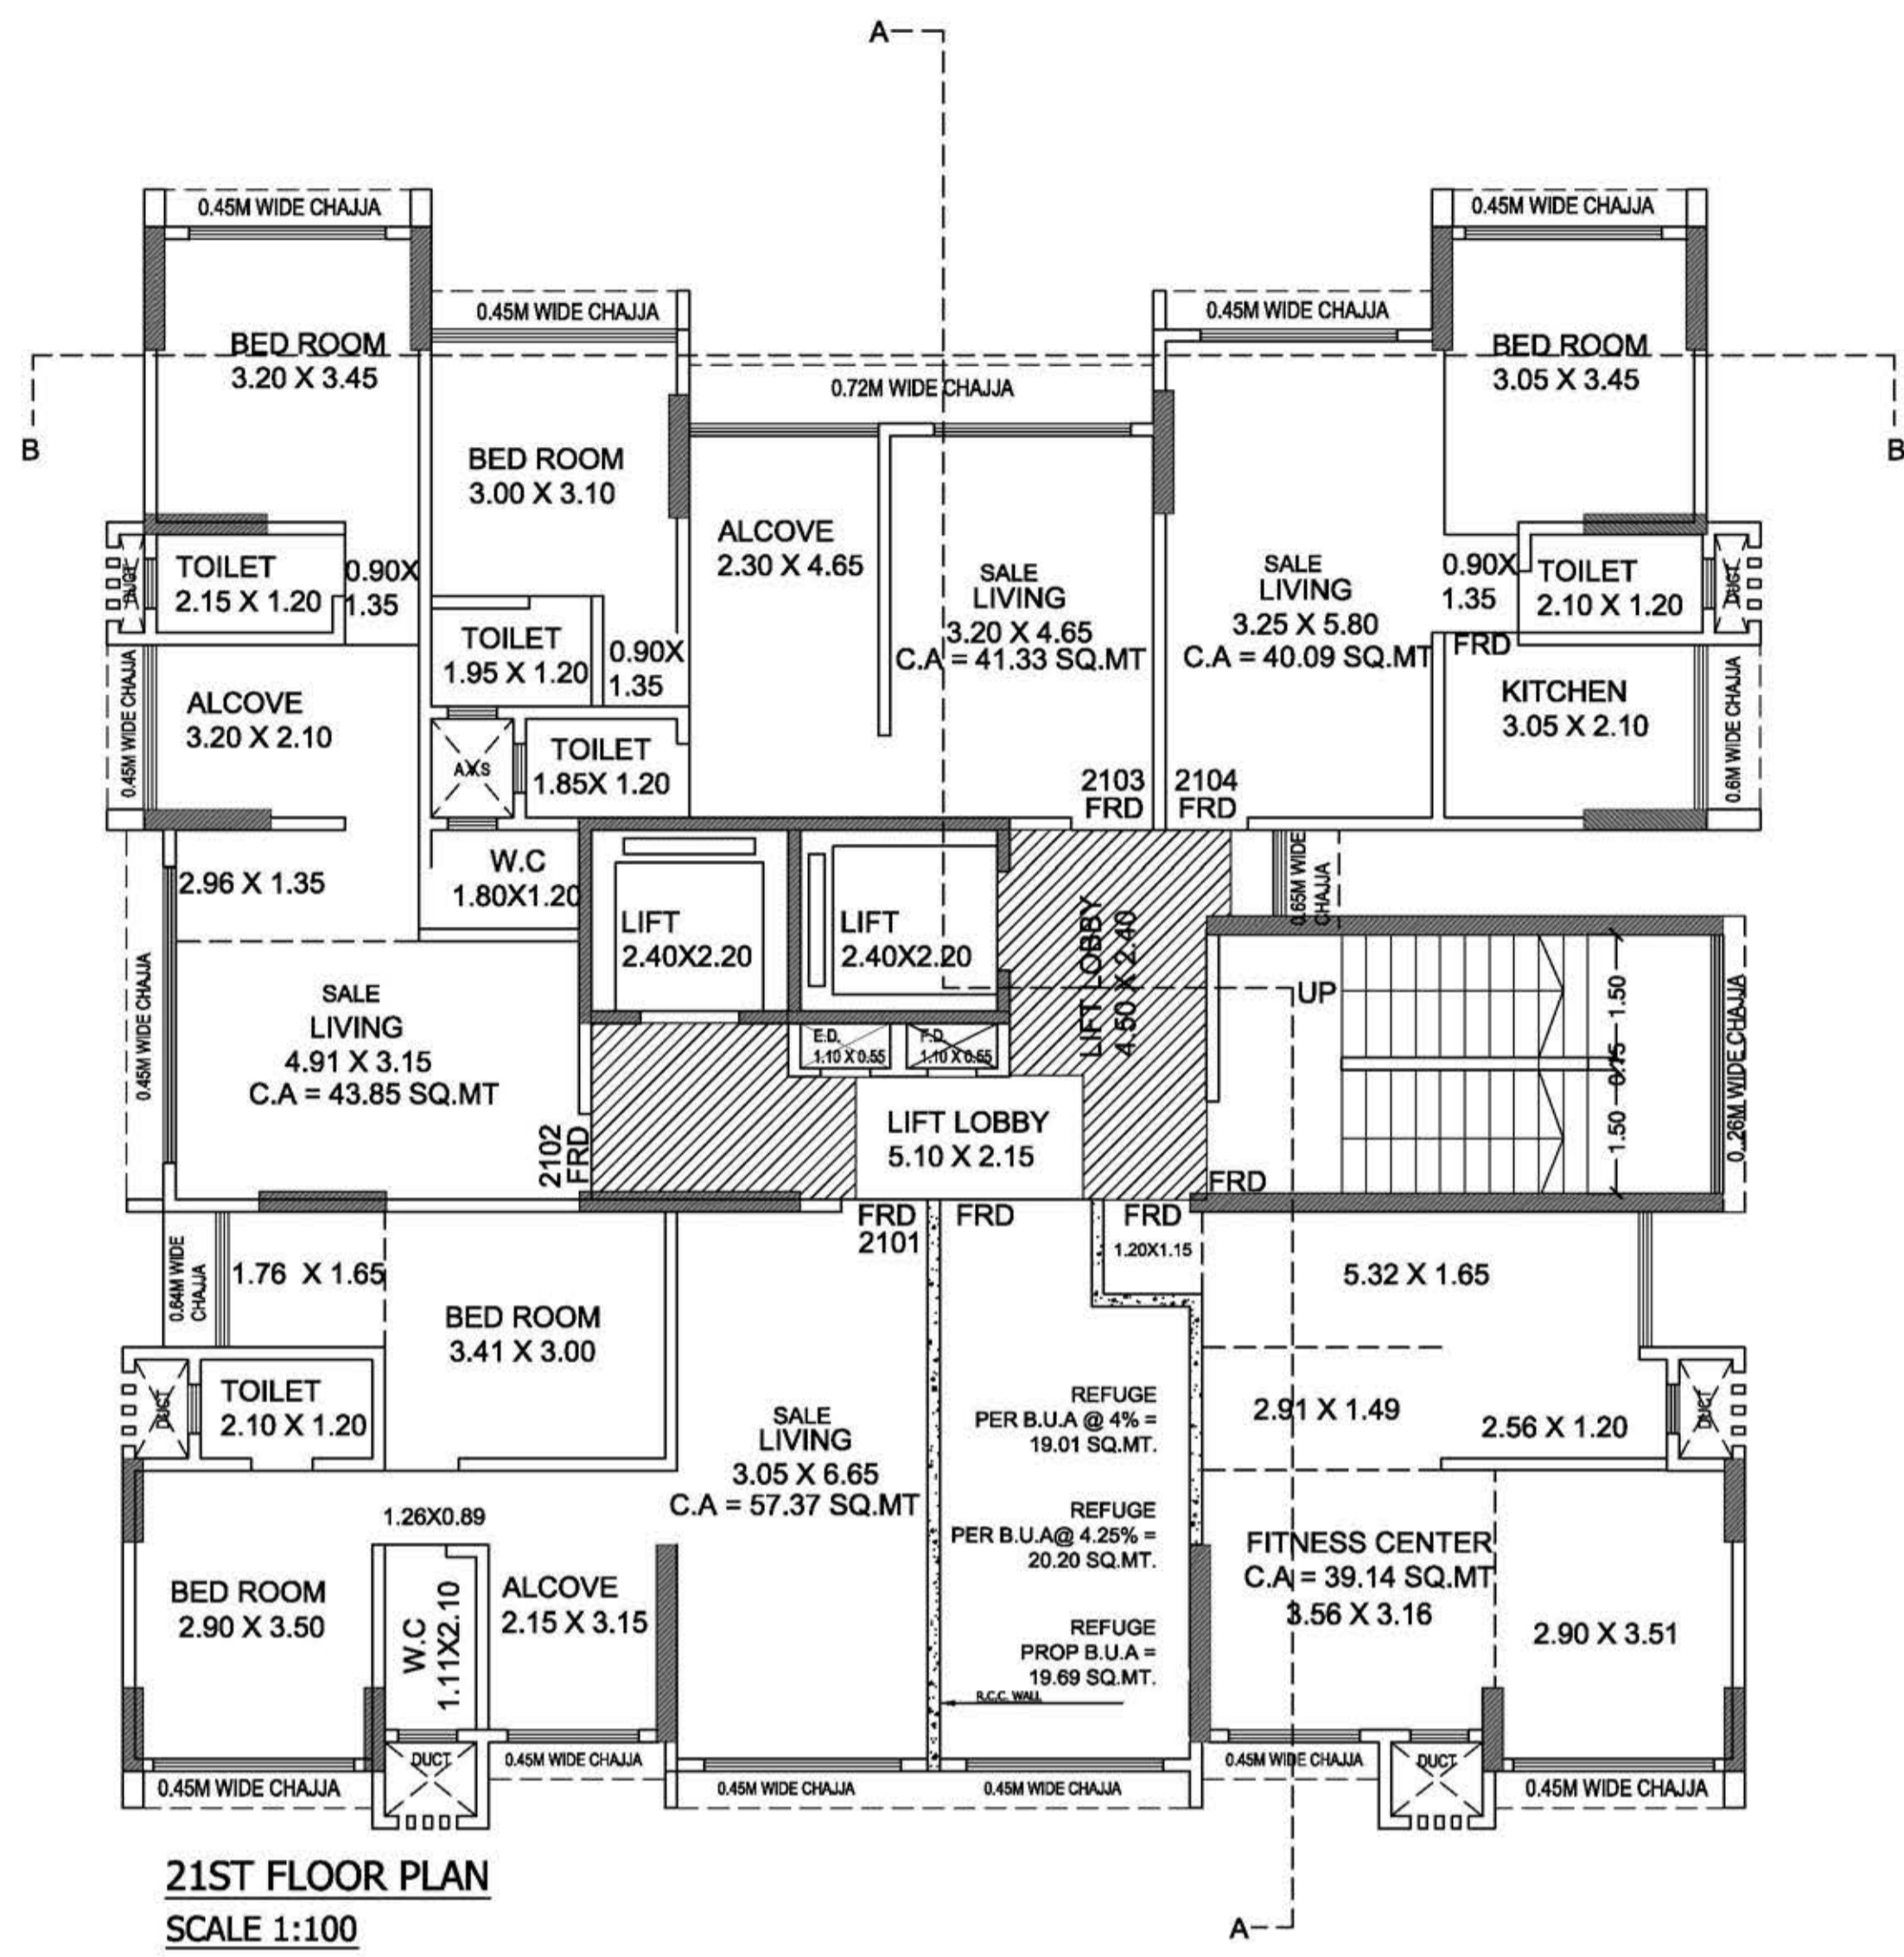

21ST FLOOR PLAN  
SCALE 1:100

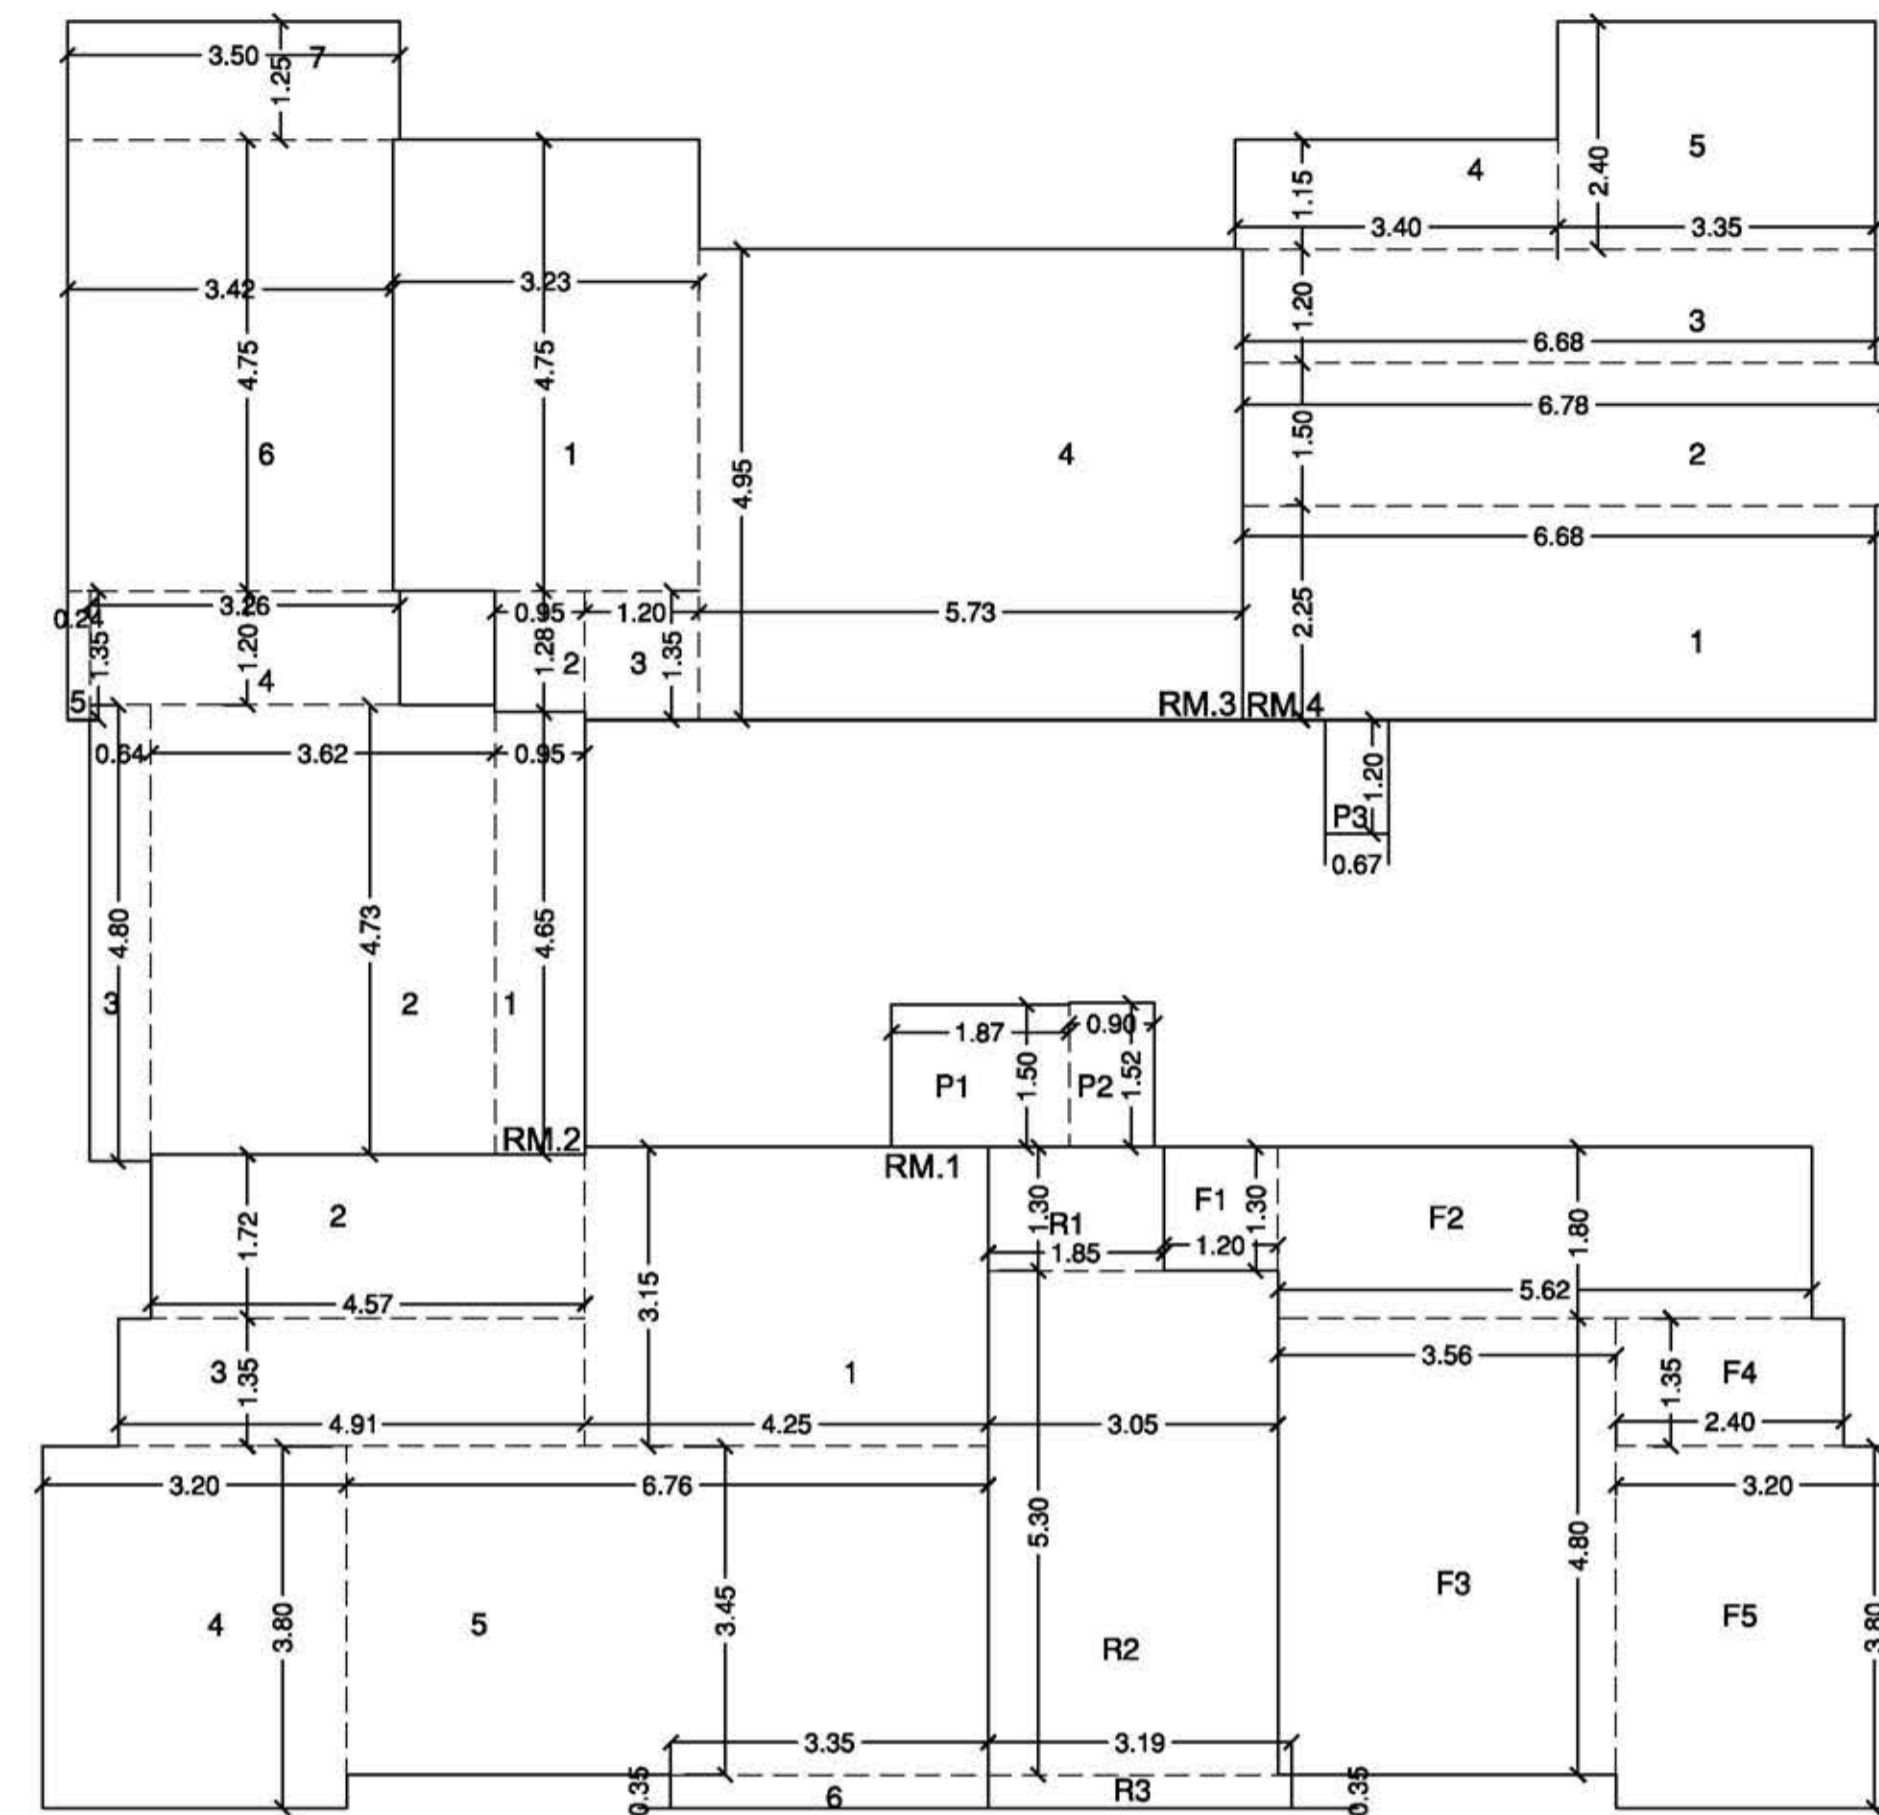

AREA DIAGRAM FOR 21ST FLOOR  
SCALE 1:100

**FITNESS CENTER STATEMENT**  
PERMISSIBLE B.U.A = 5320.10 SQ.MT.  
FITNESS CENTER PERMISSIBLE 2% OF 5320.10 = 106.40 SQ.MT  
PROPOSED FITNESS CENTER 21ST FLR = 44.16 SQ.MT

21ST FLR. B.U.A CAL. FOR RM. NO.01 ( SALE )				
1	4.25	3.15	1.00	= 13.39
2	4.57	1.72	1.00	= 7.86
3	4.91	1.35	1.00	= 6.63
4	3.20	3.80	1.00	= 12.16
5	6.76	3.45	1.00	= 23.32
6	3.35	0.35	1.00	= 1.17
TOTAL ADDITION				= 64.53

21ST FLR. B.U.A CAL. FOR RM. NO.02 ( SALE )				
1	0.95	4.65	1.00	= 4.42
2	3.62	4.73	1.00	= 17.12
3	0.64	4.80	1.00	= 3.07
4	3.26	1.20	1.00	= 3.91
5	0.24	1.35	1.00	= 0.32
6	3.42	4.75	1.00	= 16.25
7	3.50	1.25	1.00	= 4.38
TOTAL ADDITION				= 49.47

21ST FLR. B.U.A CAL. FOR RM. NO.03 ( SALE )				
1	3.23	4.75	1.00	= 15.34
2	0.95	1.28	1.00	= 1.22
3	1.20	1.35	1.00	= 1.62
4	5.73	4.95	1.00	= 28.36
TOTAL ADDITION				= 46.54

21ST FLR. B.U.A CAL. FOR RM. NO.04 ( SALE )				
1	6.68	2.25	1.00	= 15.03
2	6.78	1.50	1.00	= 10.17
3	6.68	1.20	1.00	= 8.02
4	3.40	1.15	1.00	= 3.91
5	3.35	2.40	1.00	= 8.04
TOTAL ADDITION				= 45.17
NET B.U.A (A + B + C + D)				= 205.71

21ST FLR. REFUGE B.U.A CAL.				
R1	1.85	1.30	1.00	= 2.41
R2	3.05	5.30	1.00	= 16.17
R3	3.19	0.35	1.00	= 1.12
TOTAL ADDITION				= 19.69

21ST FLR. FITNESS CENTER B.U.A CAL.				
F.1	1.20	1.30	1.00	= 1.56
F.2	5.62	1.80	1.00	= 10.12
F.3	3.56	4.80	1.00	= 17.09
F.4	2.40	1.35	1.00	= 3.24
F.5	3.20	3.80	1.00	= 12.16
TOTAL ADDITION				= 44.16


17TH TO 20TH & 22ND FLR. B.U.A CAL. FOR RM. NO.01 ( SALE )				
1	6.69	4.80	1.00	= 32.11
2	8.75	1.80	1.00	= 15.75
3	3.27	0.35	1.00	= 1.14
4	2.40	1.35	1.00	= 3.24
5	3.20	3.80	1.00	= 12.16
TOTAL ADDITION				= 64.41

17TH TO 20TH & 22ND FLR. B.U.A CAL. FOR RM. NO.02 ( SALE )				
1	4.17	3.15	1.00	= 13.14
2	4.57	1.72	1.00	= 7.86
3	4.91	1.35	1.00	= 6.63
4	3.20	3.80	1.00	= 12.16
5	6.69	3.45	1.00	= 23.08
6	3.27	0.35	1.00	= 1.14
TOTAL ADDITION				= 64.01


17TH TO 20TH & 22ND FLR. B.U.A CAL. FOR RM. NO.03 ( SALE )				
1	0.95	4.65	1.00	= 4.42
2	3.62	4.73	1.00	= 17.12
3	0.64	4.80	1.00	= 3.07
4	3.26	1.20	1.00	= 3.91
5	0.24	1.35	1.00	= 0.32
6	3.42	4.75	1.00	= 16.25
7	3.50	1.25	1.00	= 4.38
TOTAL ADDITION				= 49.47

17TH TO 20TH & 22ND FLR. B.U.A CAL. FOR RM. NO.04 ( SALE )				
1	3.23	4.75	1.00	= 15.34
2	0.95	1.28	1.00	= 1.22
3	1.20	1.35	1.00	= 1.62
4	5.73	4.95	1.00	= 28.36
TOTAL ADDITION				= 46.54


17TH TO 20TH & 22ND FLR. B.U.A CAL. FOR RM. NO.05 ( SALE )				
1	6.68	2.25	1.00	= 15.03
2	6.78	1.50	1.00	= 10.17
3	6.68	1.20	1.00	= 8.02
4	3.40	1.15	1.00	= 3.91
5	3.35	2.40	1.00	= 8.04
TOTAL ADDITION				= 45.17
NET B.U.A (A + B + C + D + E)				= 269.59

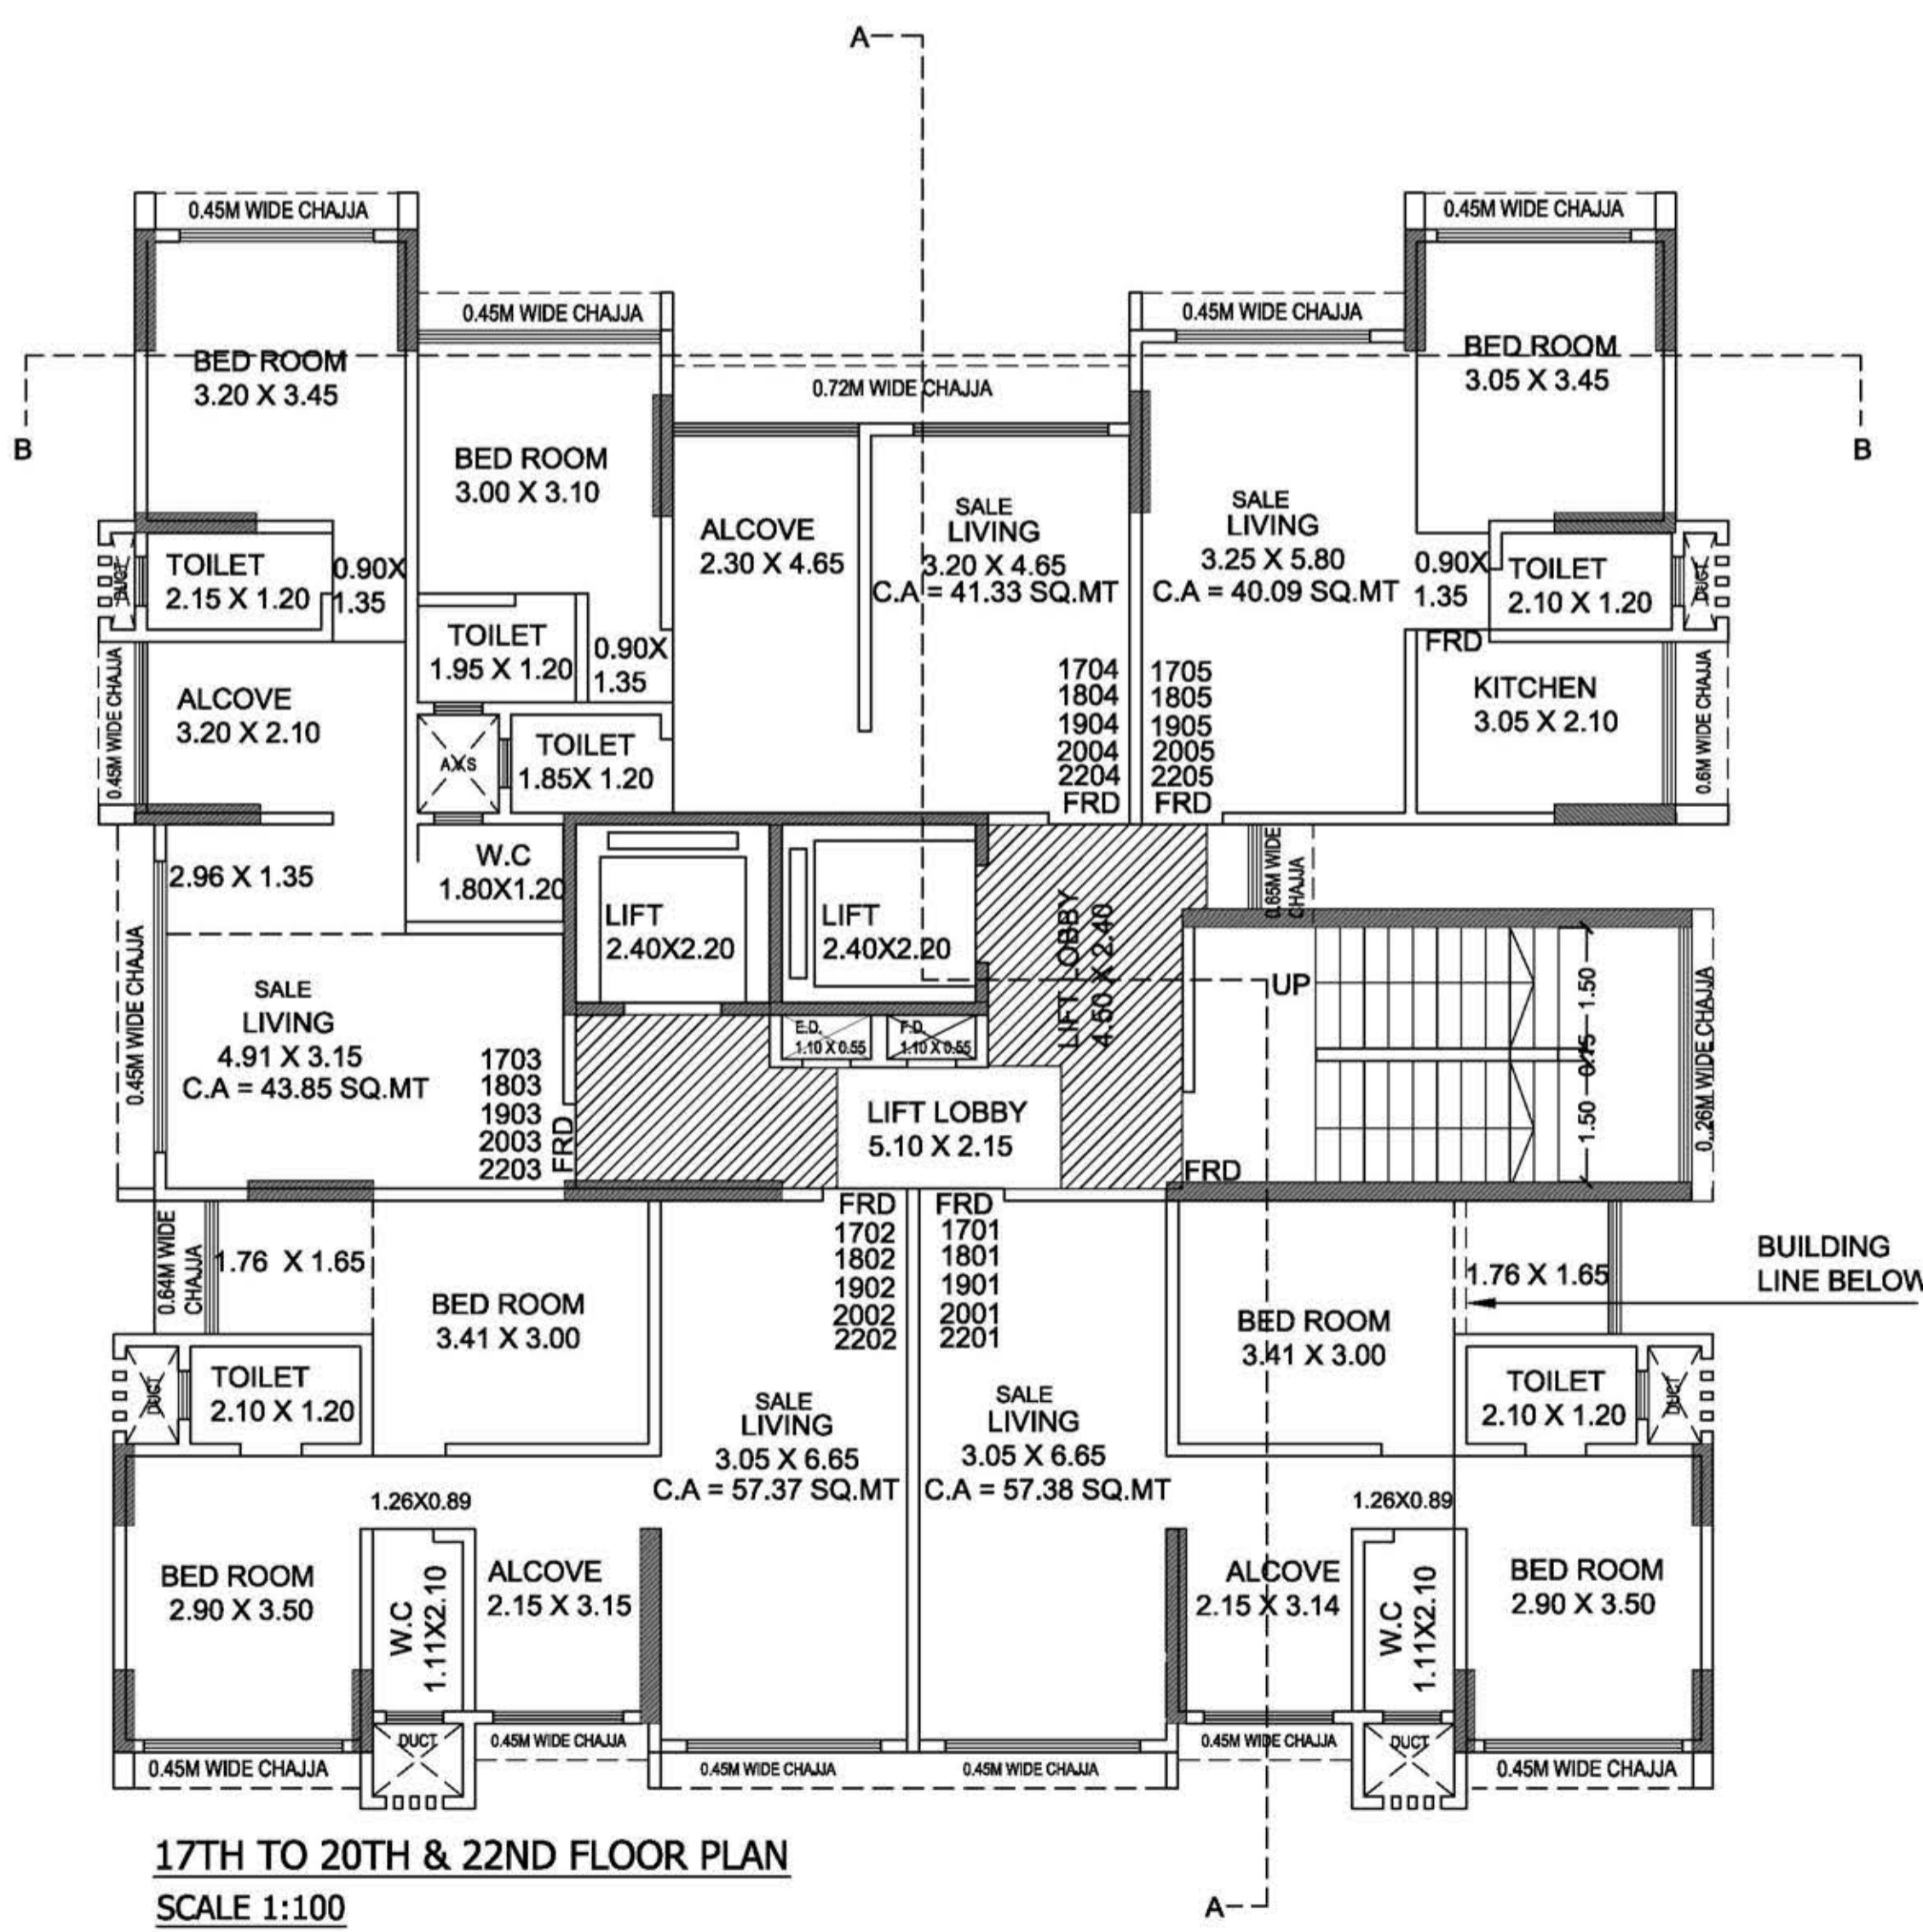

17TH TO 20TH & 22ND FLOOR PLAN  
SCALE 1:100

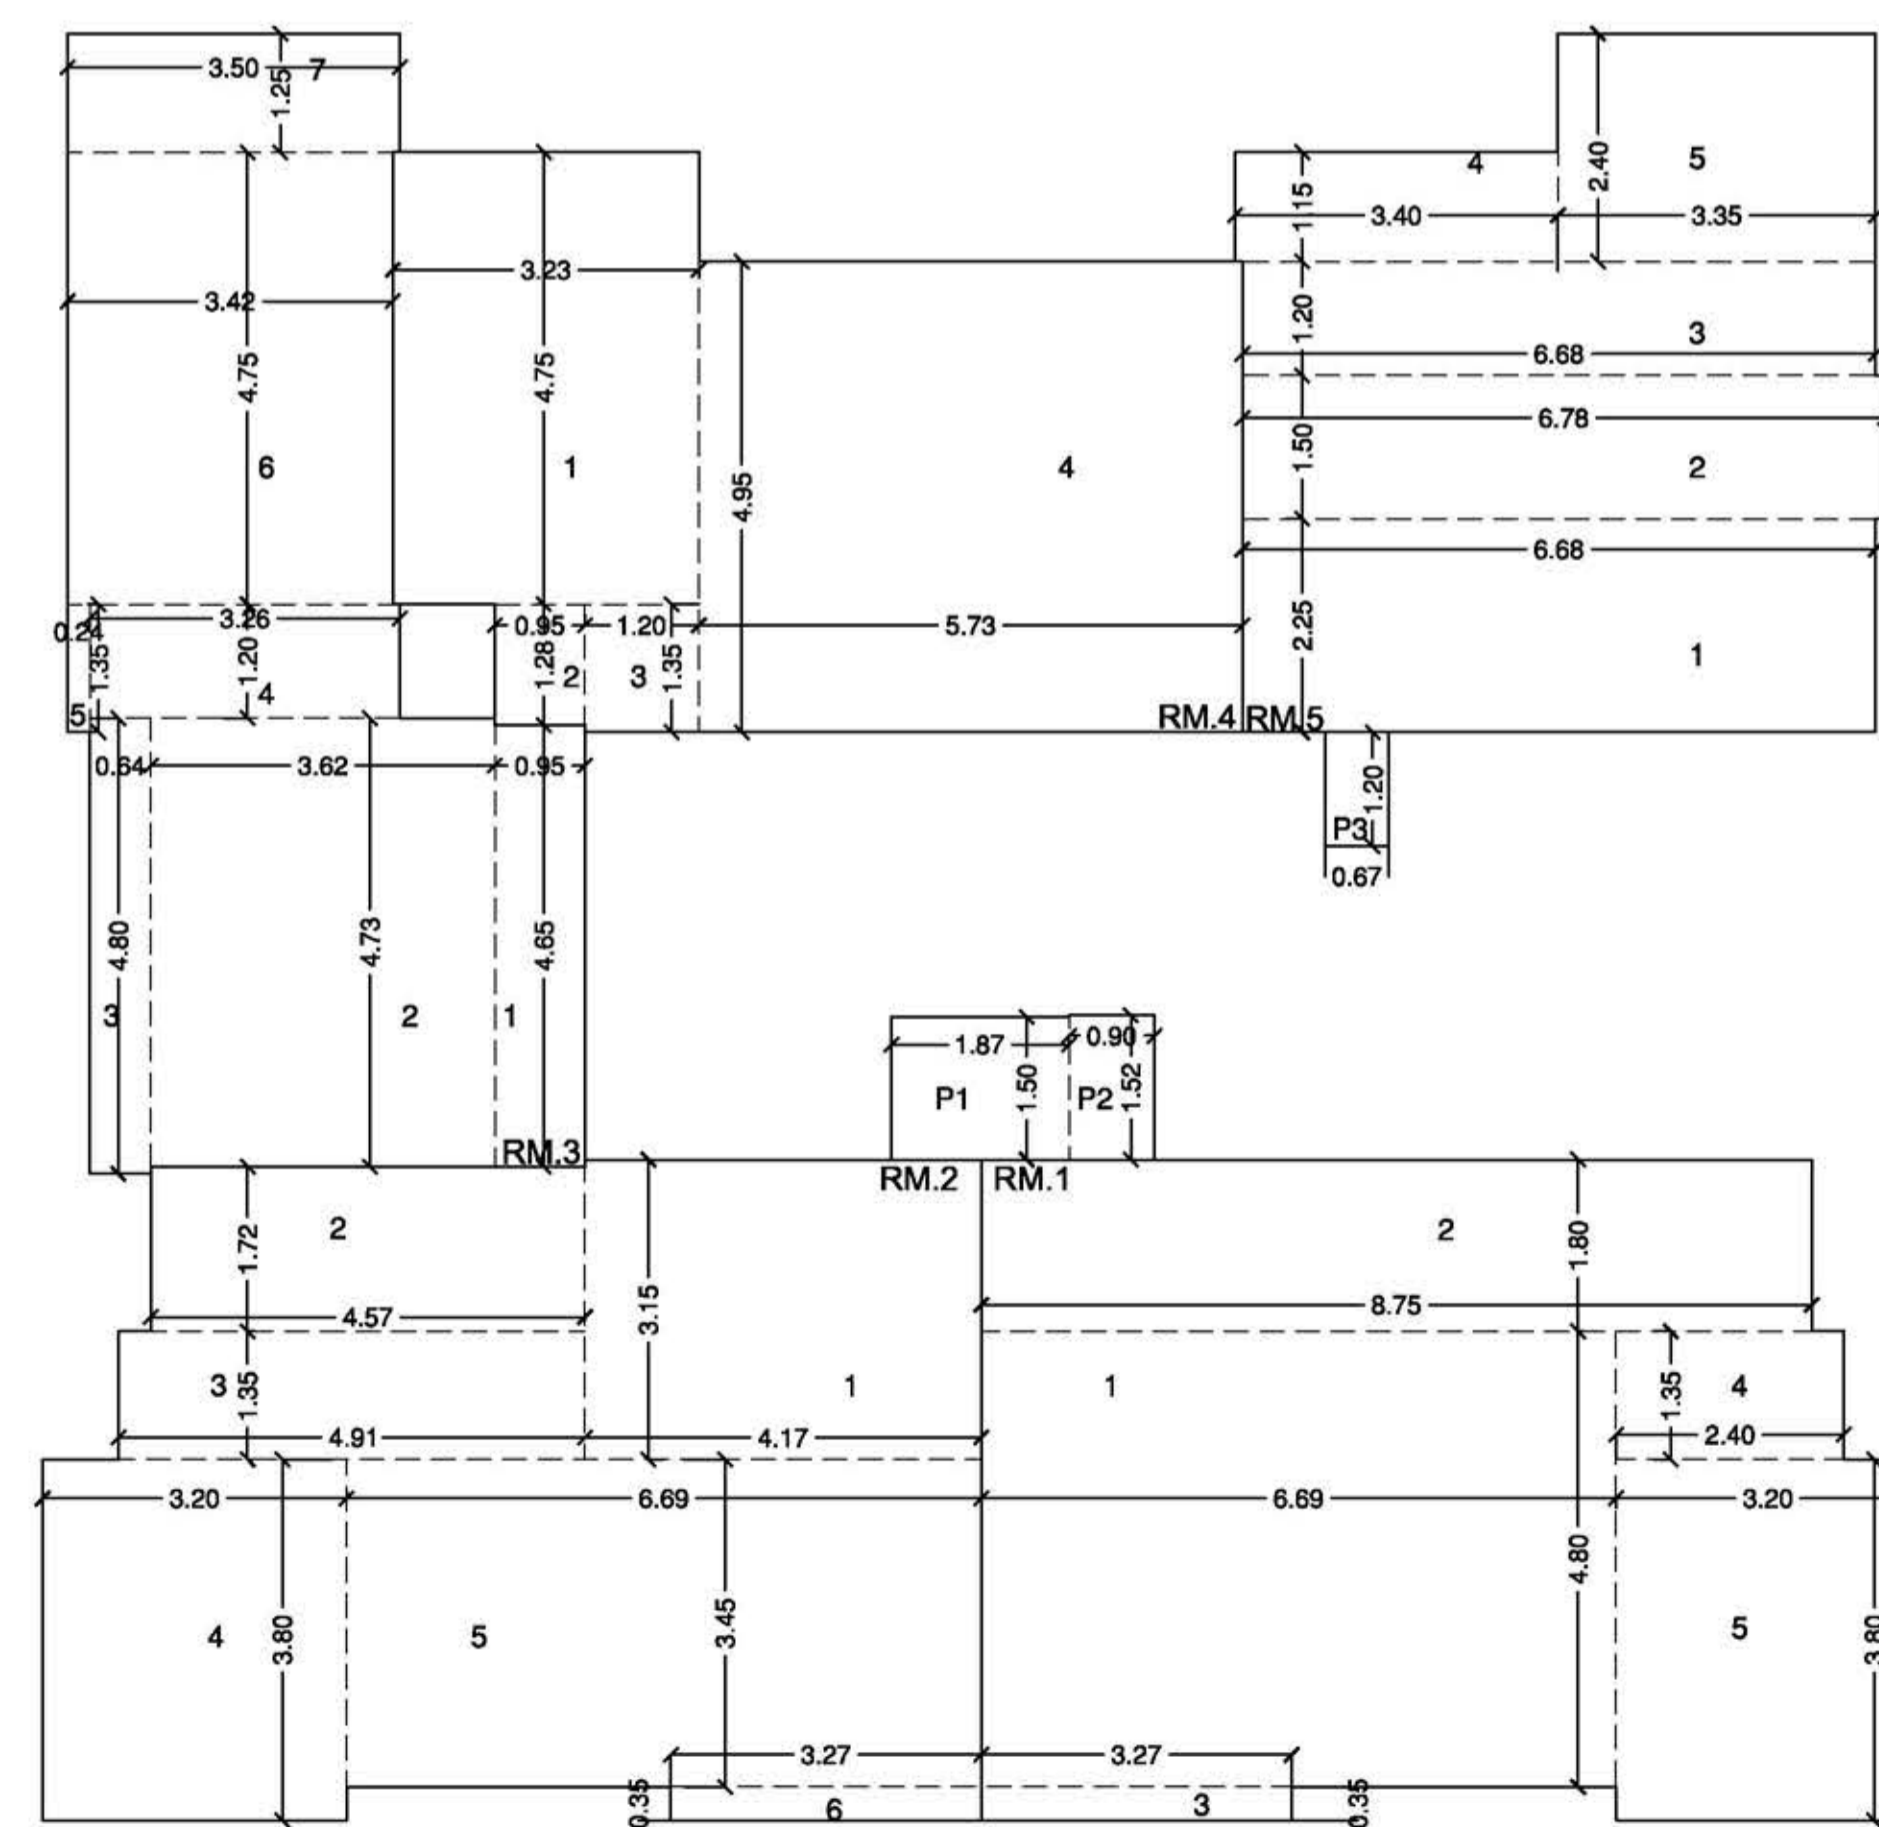

AREA DIAGRAM FOR 17TH TO 20TH & 22ND FLOOR  
SCALE 1:100

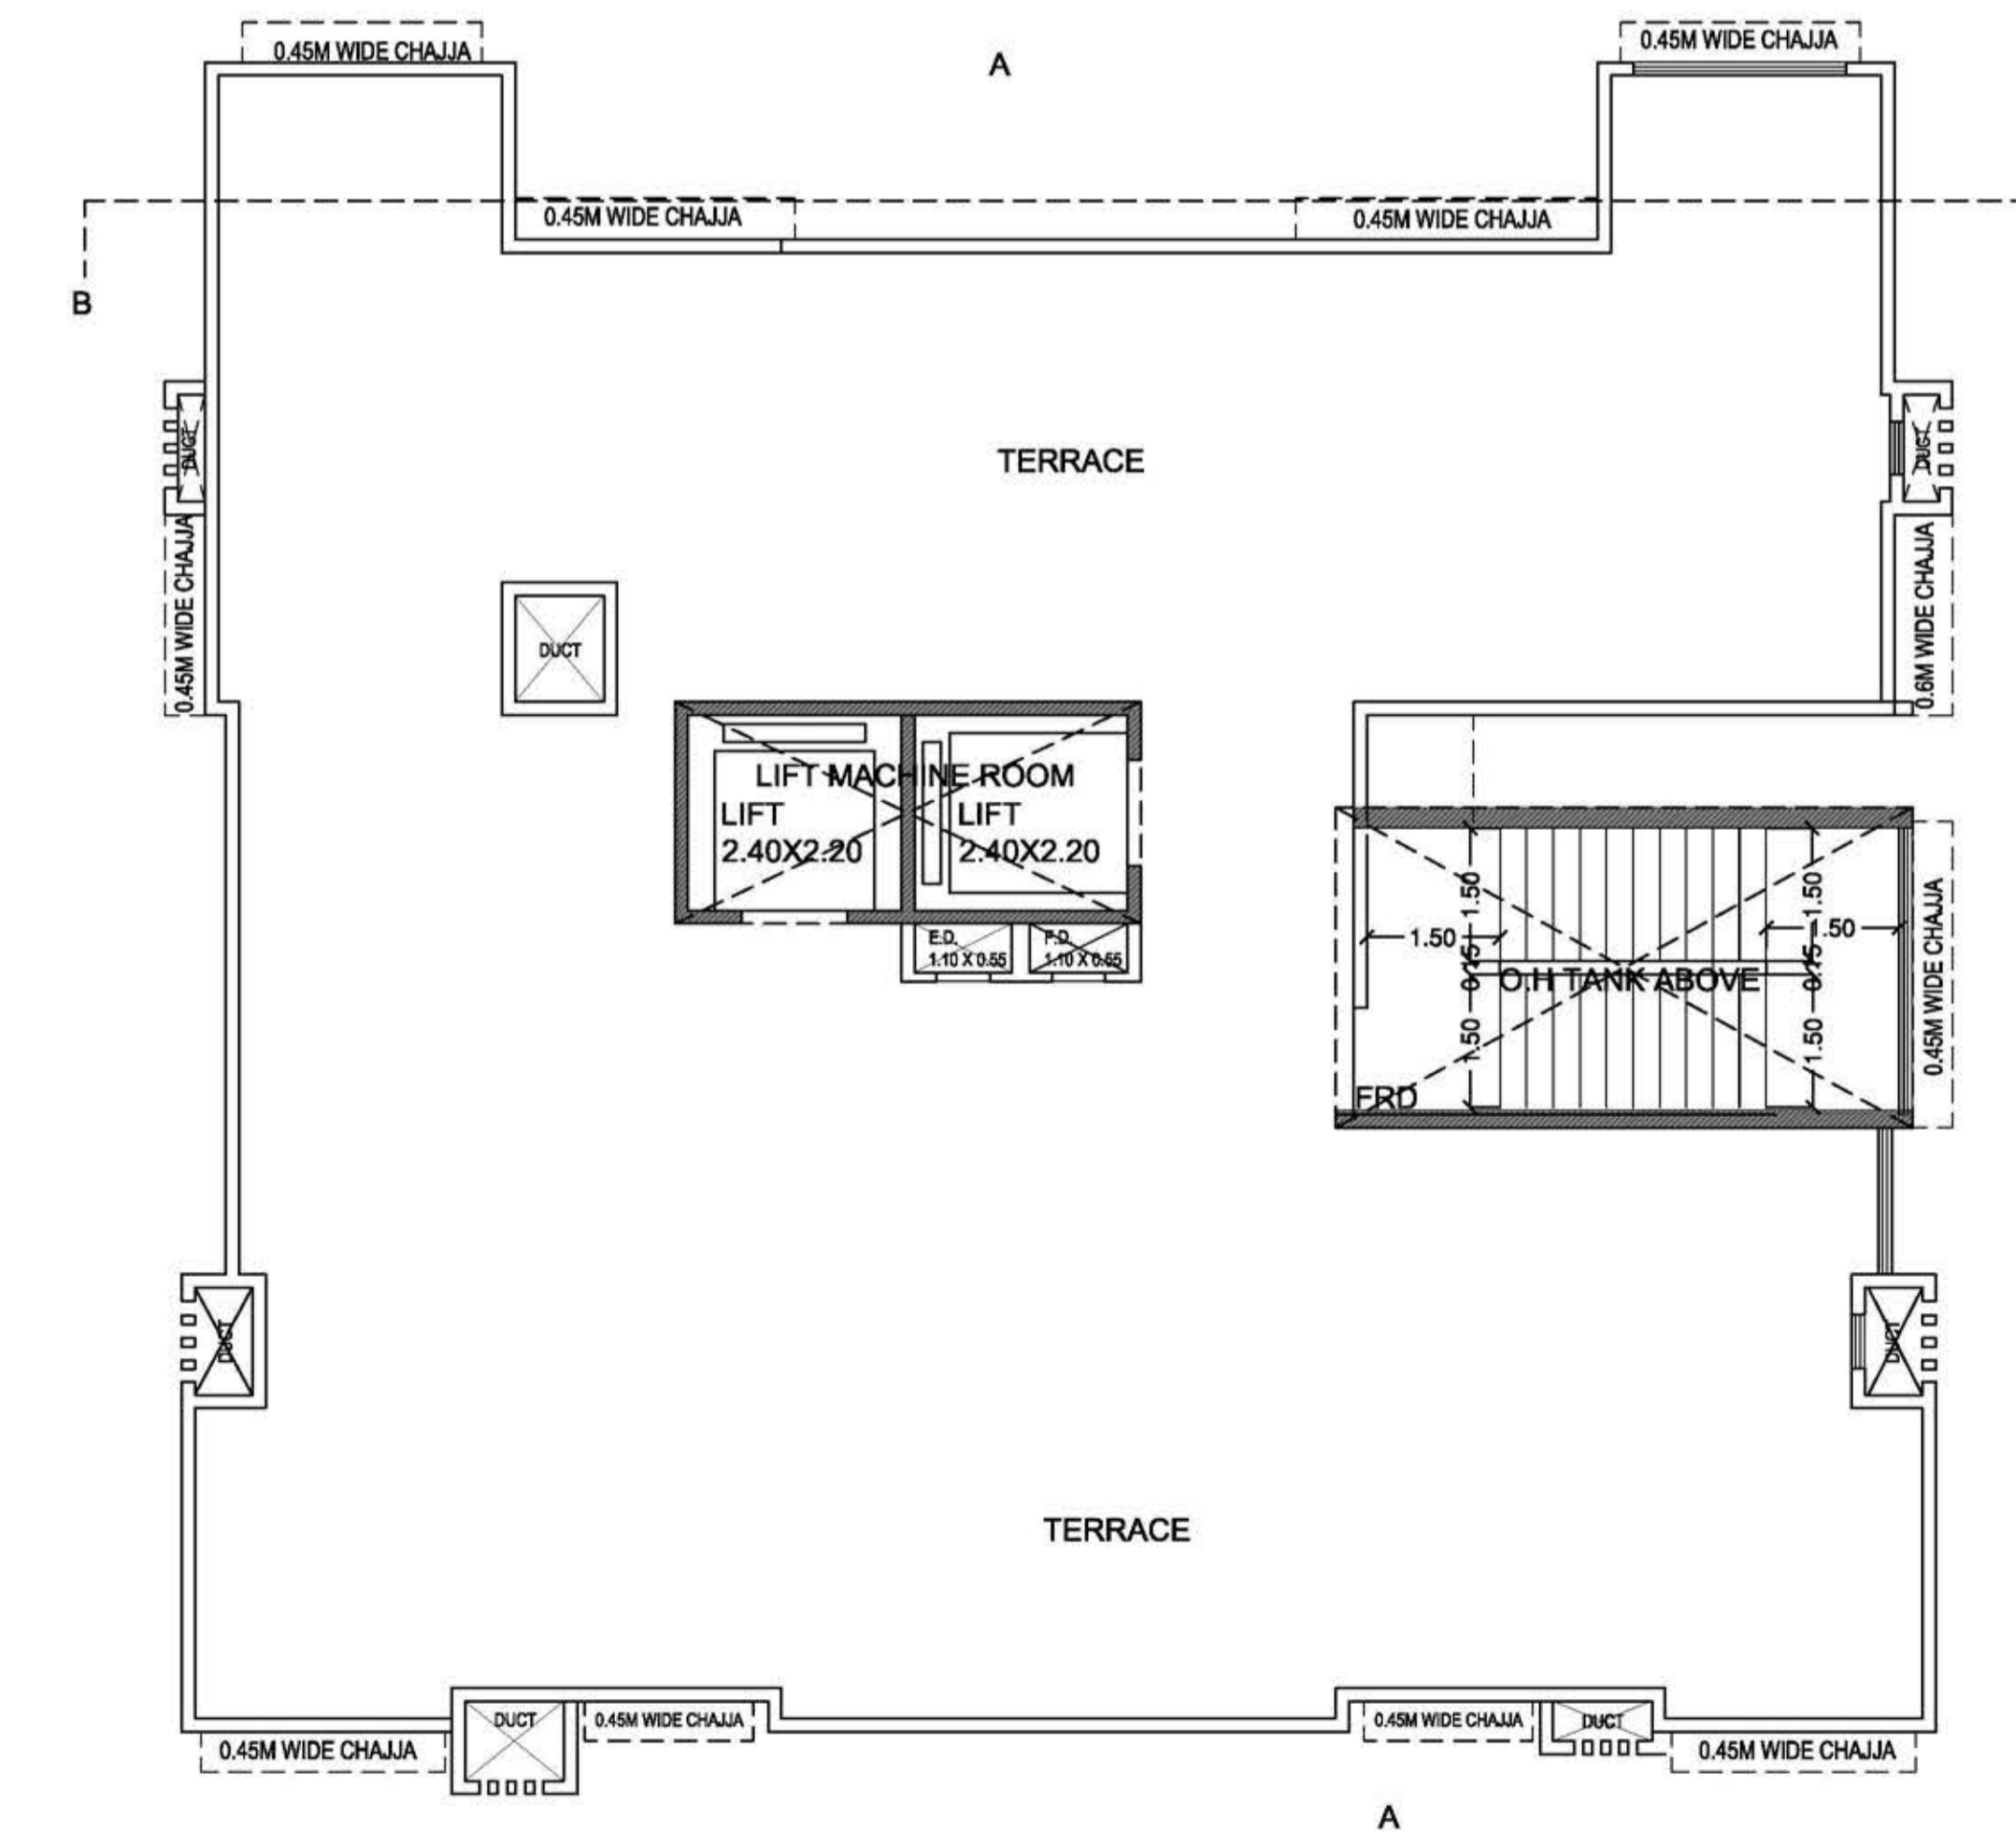

TERRACE FLOOR PLAN  
SCALE 1:100

**PROFORMA B**  
CERTIFICATE OF AREA

CERTIFIED THAT I HAVE SURVEYED THE PLOT UNDER REFERENCE. THE DIMENSIONS OF THE BLDG ETC. OF THE PLOT STATED ON THE PLAN ARE AS MEASURED ON SITE AND THE AREA SO WORKED OUT IS 269.59 SQ.MT. (EIGHT HUNDRED SIXTY NINE AND FIFTY NINE SQUARE METERS).

NAME OF THE ARCHITECT: **MAHMOUD E. COREA**  
ARCHITECTS & PLANNERS  
COA NO. CA/2010/50347

NAME OF THE OWNER: **M/S SHREE BEDIHAYATK DEVELOPERS**

DATE: \_\_\_\_\_  
DRAWING NO.: \_\_\_\_\_  
SCALE: 1:100  
DRAWN BY: \_\_\_\_\_  
CHECKED BY: \_\_\_\_\_

SIGNATURE OF ARCHITECT: \_\_\_\_\_  
SIGNATURE OF OWNER: \_\_\_\_\_  
SIGNATURE OF ARCHITECT: \_\_\_\_\_