



APPROVED SUBJECT TO THE CONDITIONS MENTIONED IN THE OFFICE LETTER:-

NO. PROPOSAL NO.-BPHP/2017/051/000045  
DATE 28 SEP 2017


Senior Architect (BP-IHP)  
CIDCO of Maharashtra Ltd.  
CIDCO Bhavan, 4th Floor,  
CBD, Belapur, Navi Mumbai-400 614.

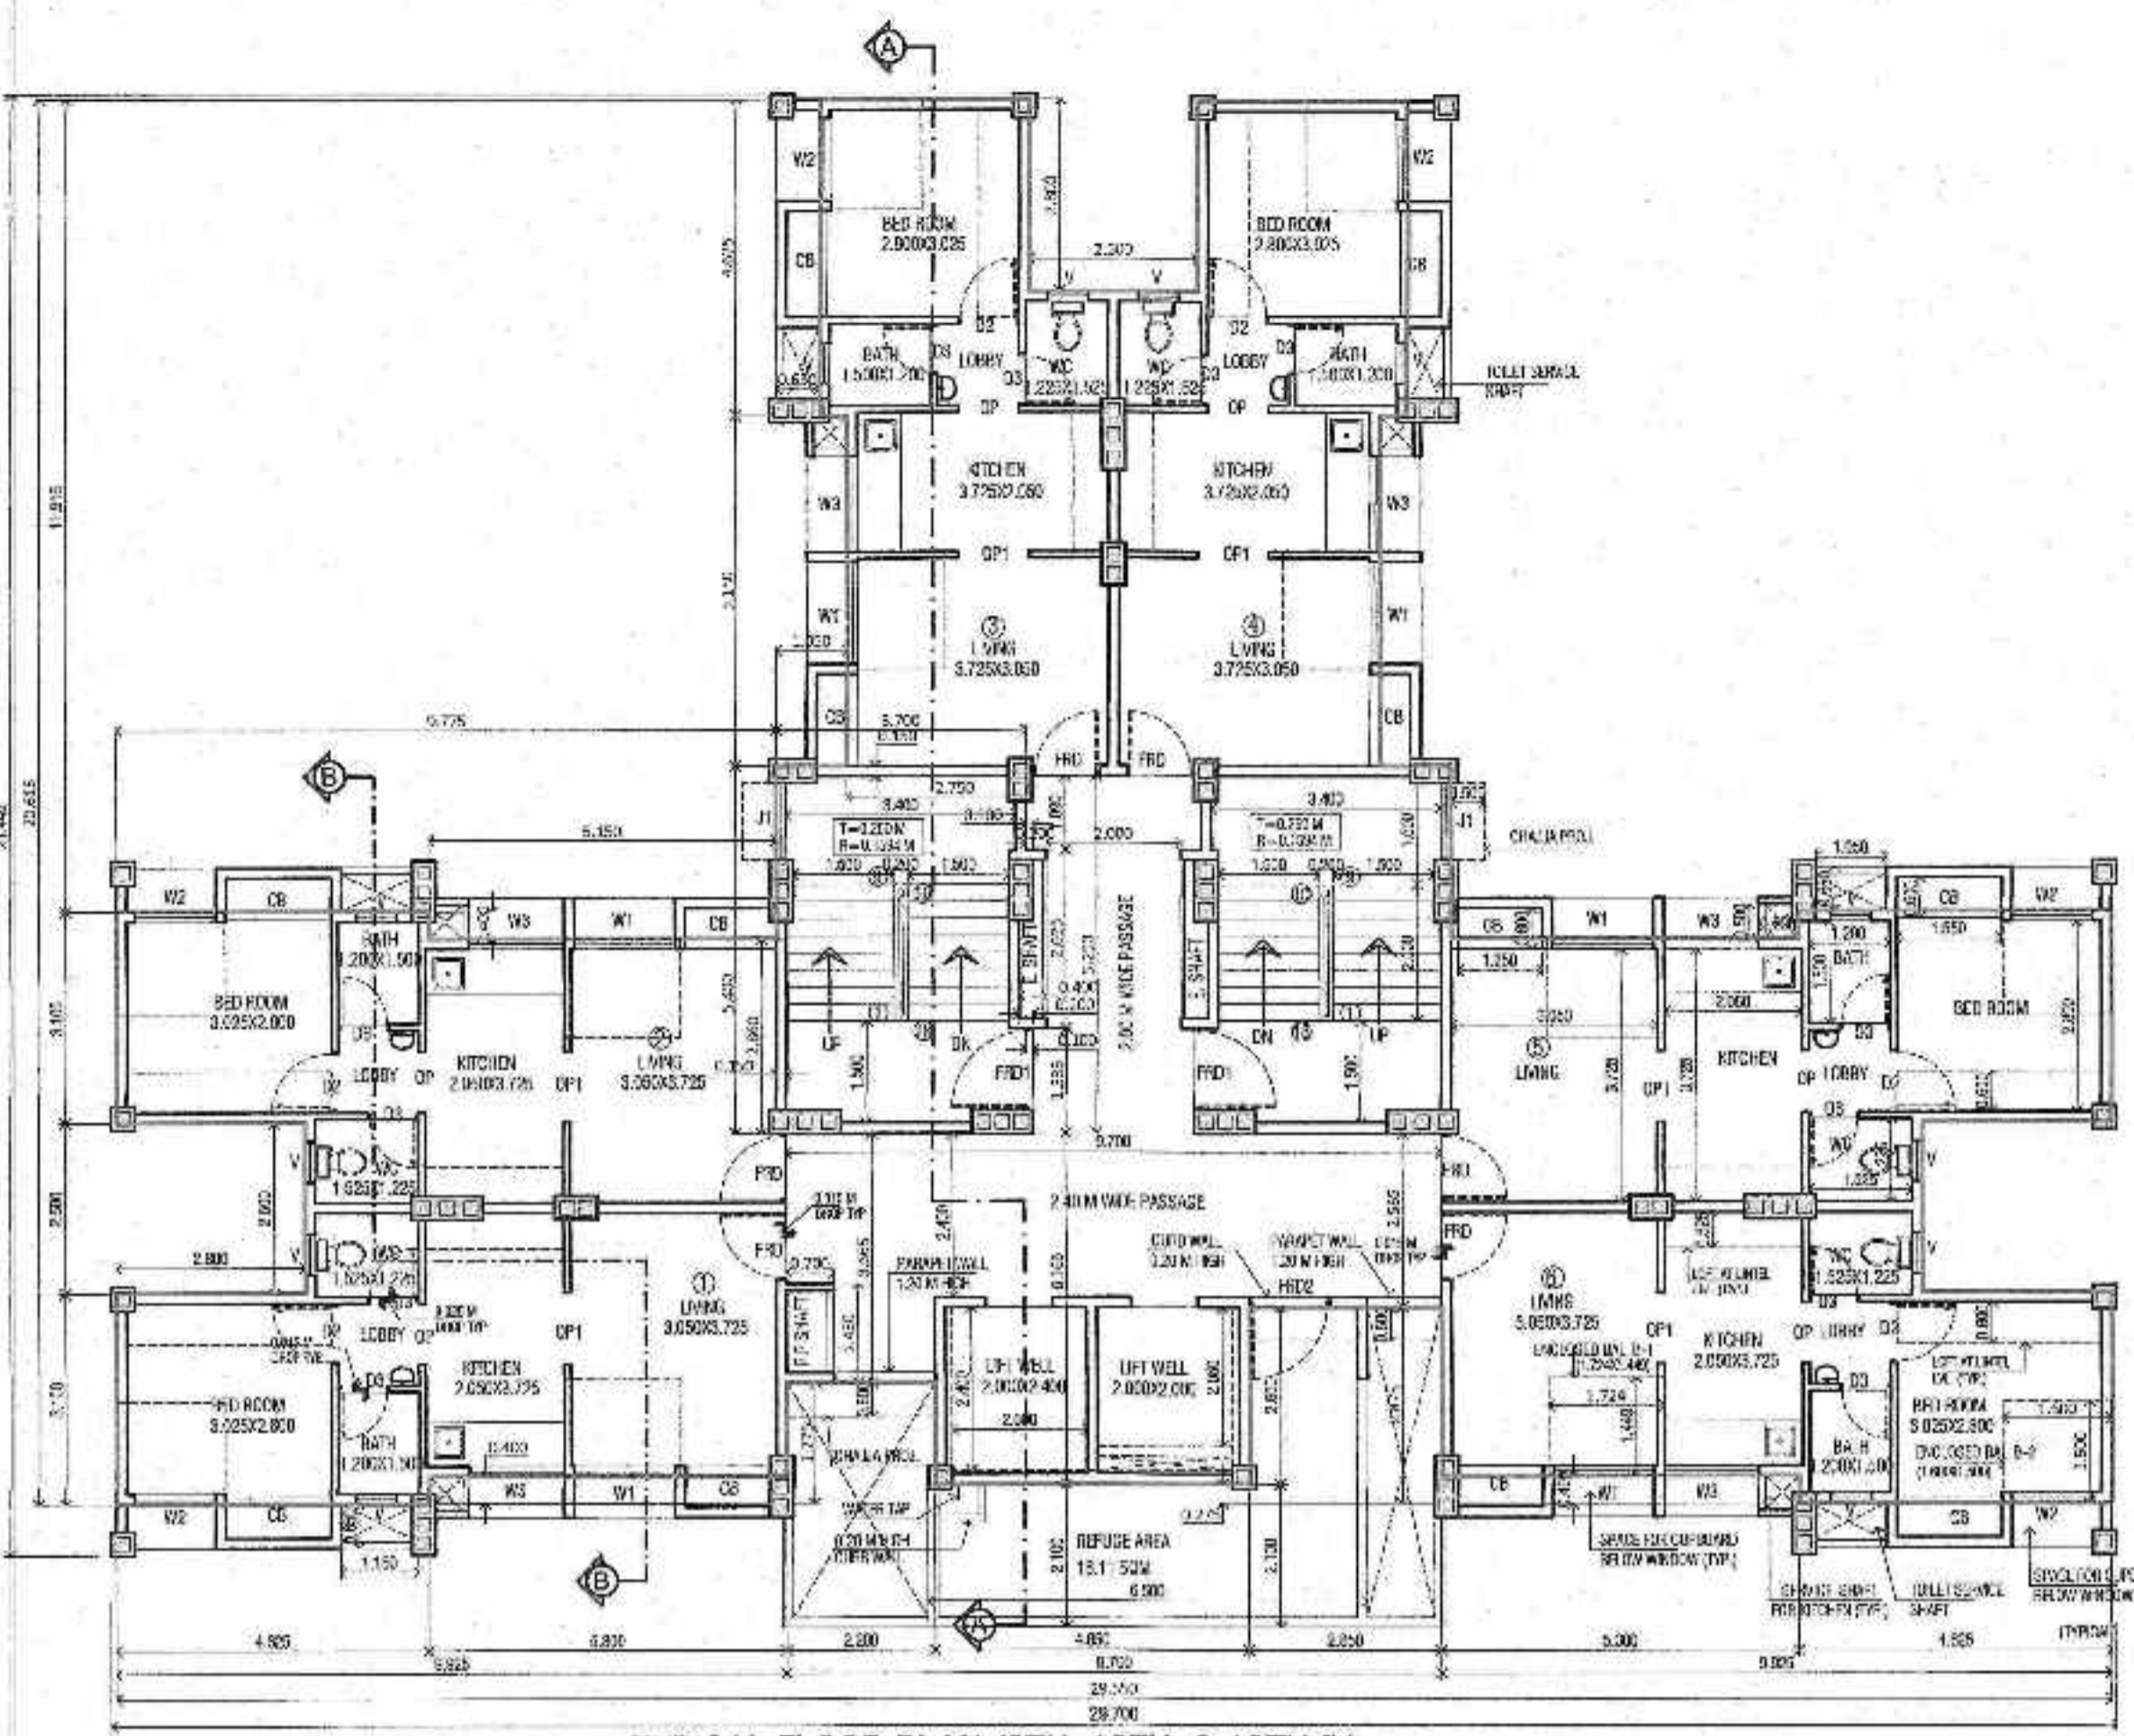


TYPICAL FLOOR PLAN (8TH, 10TH, & 12TH fl.)

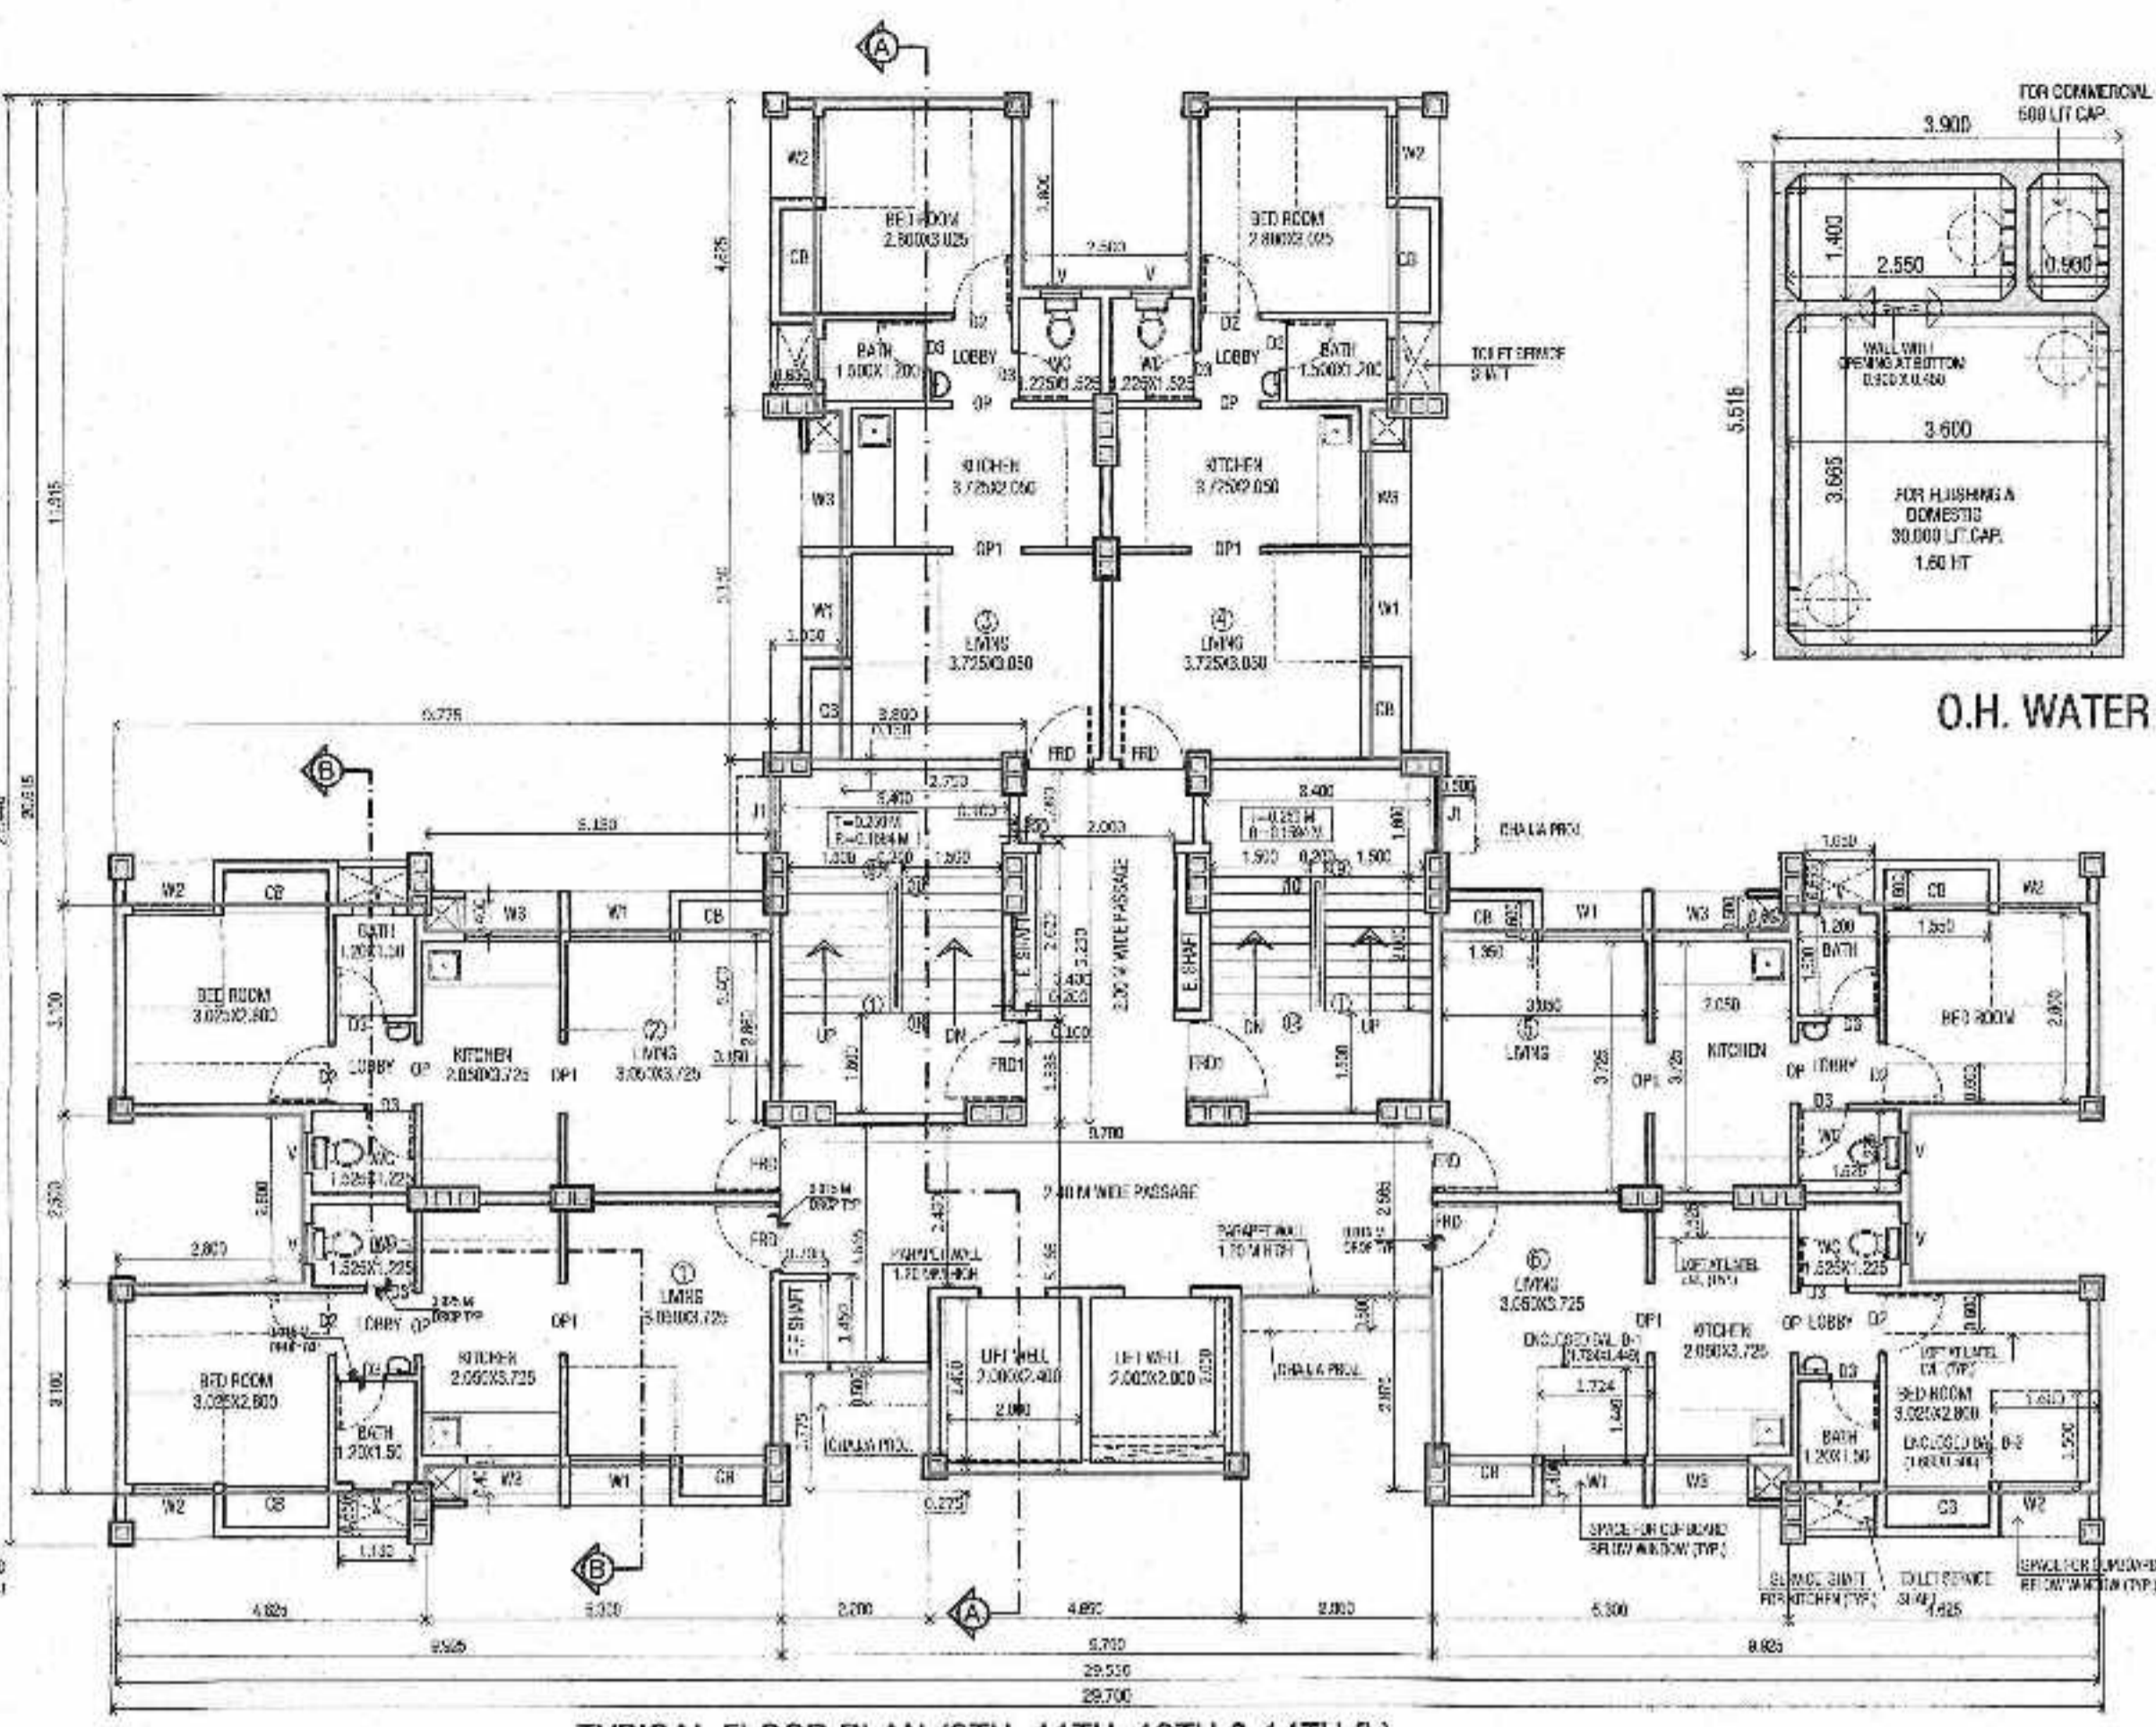


TYPICAL FLOOR PLAN (9TH, 11TH, 13TH & 14TH fl.)

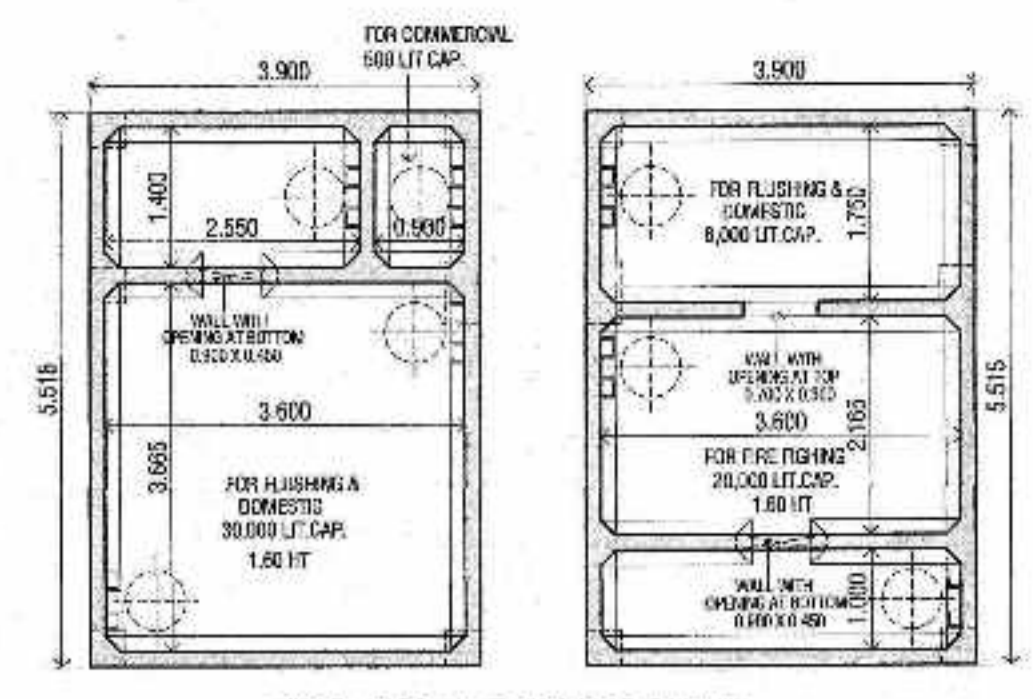


O.H. WATER TANK PLAN (SCALE-1:75)

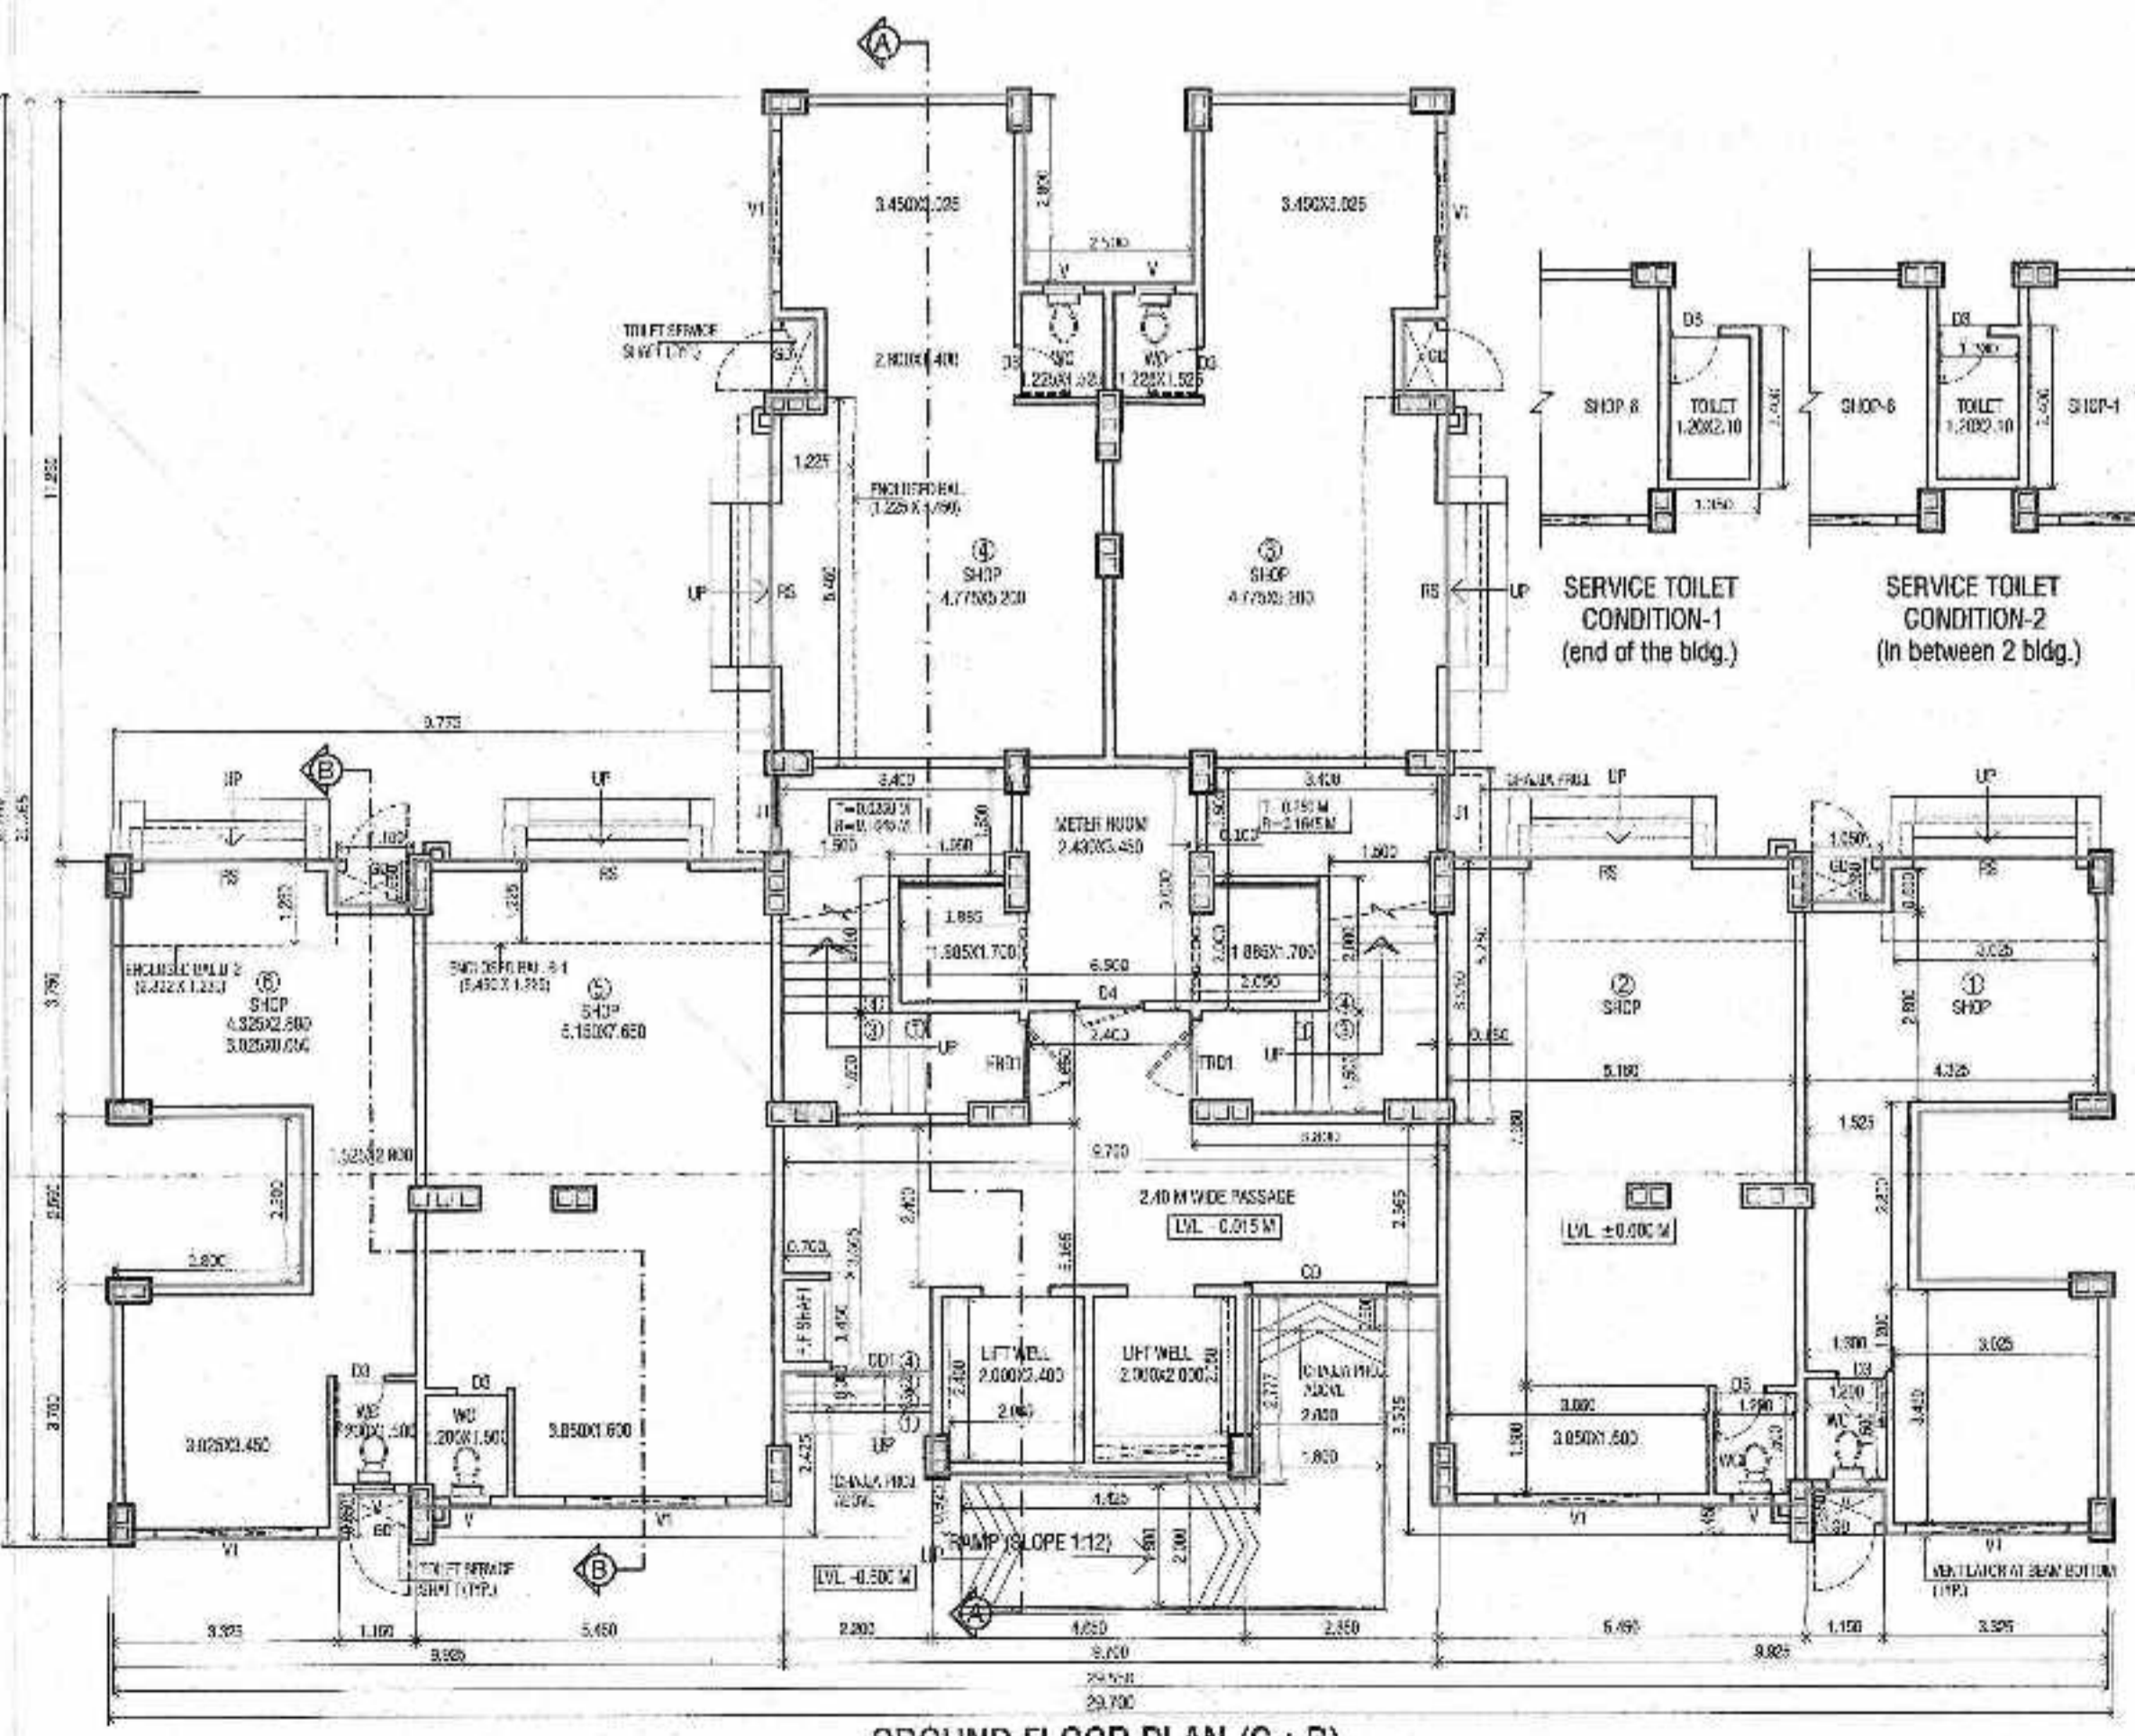


GROUND FLOOR PLAN (C+R)

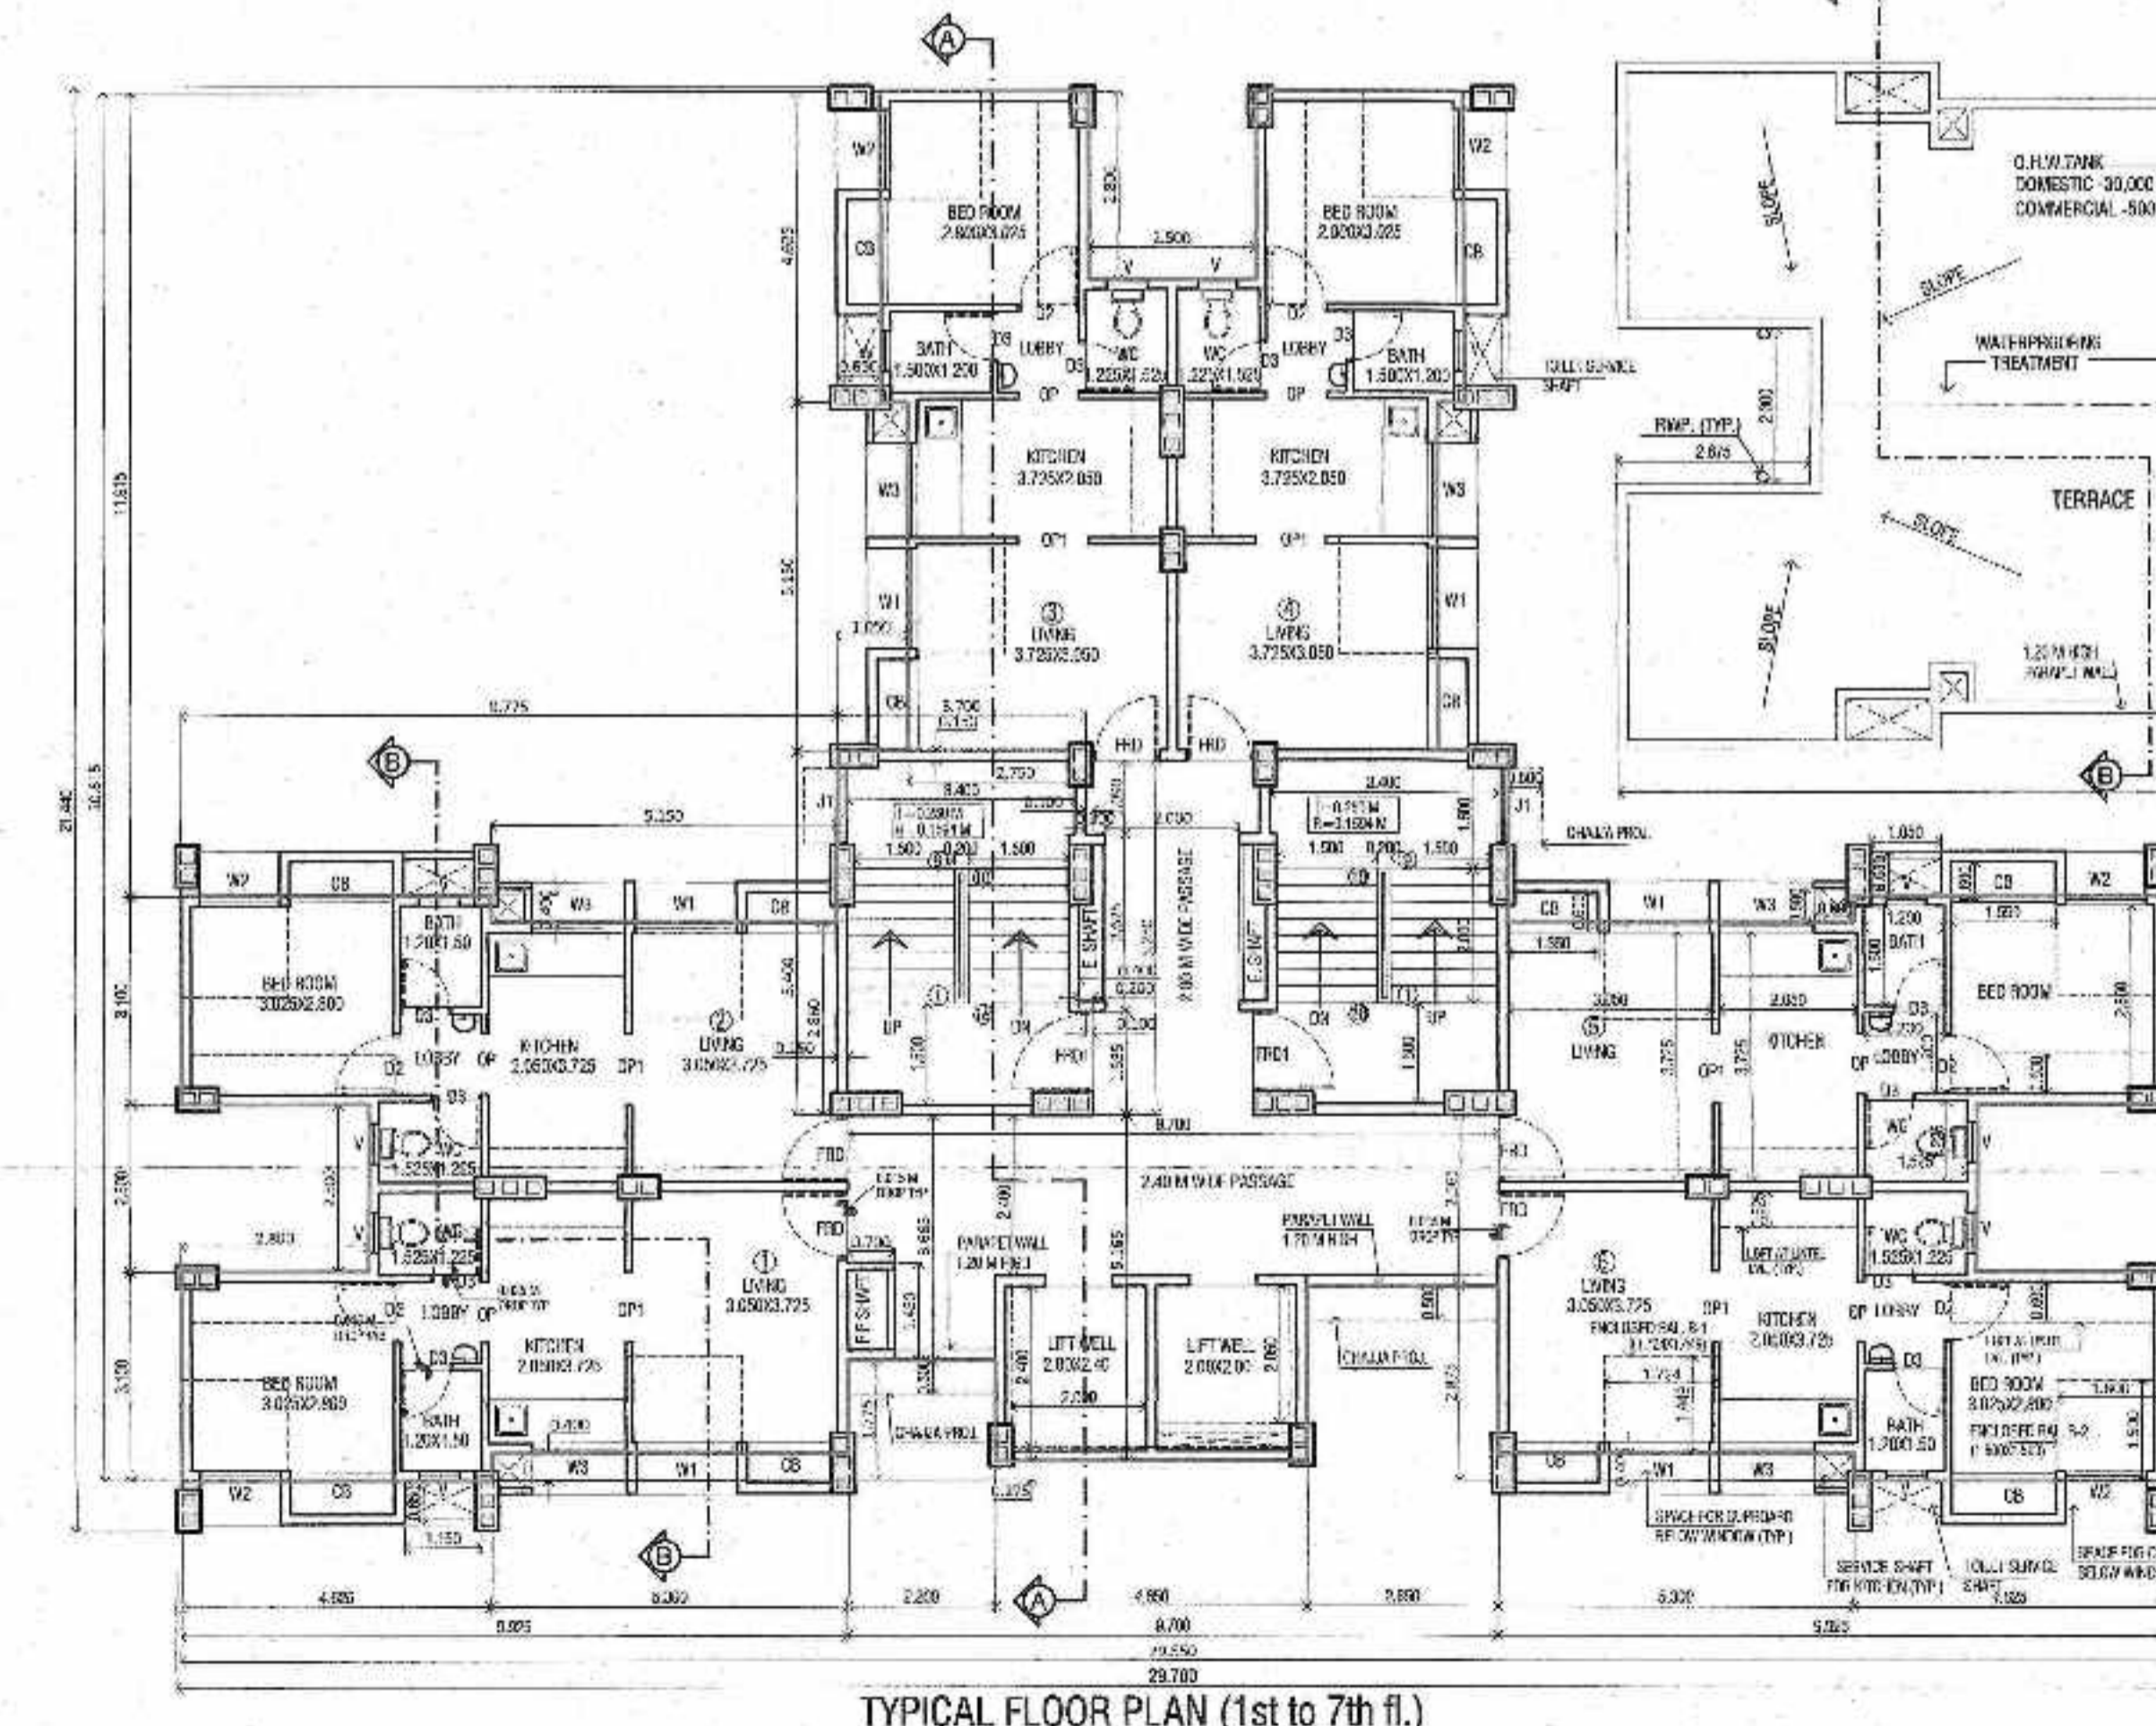

TYPICAL FLOOR PLAN (1st to 7th fl.)

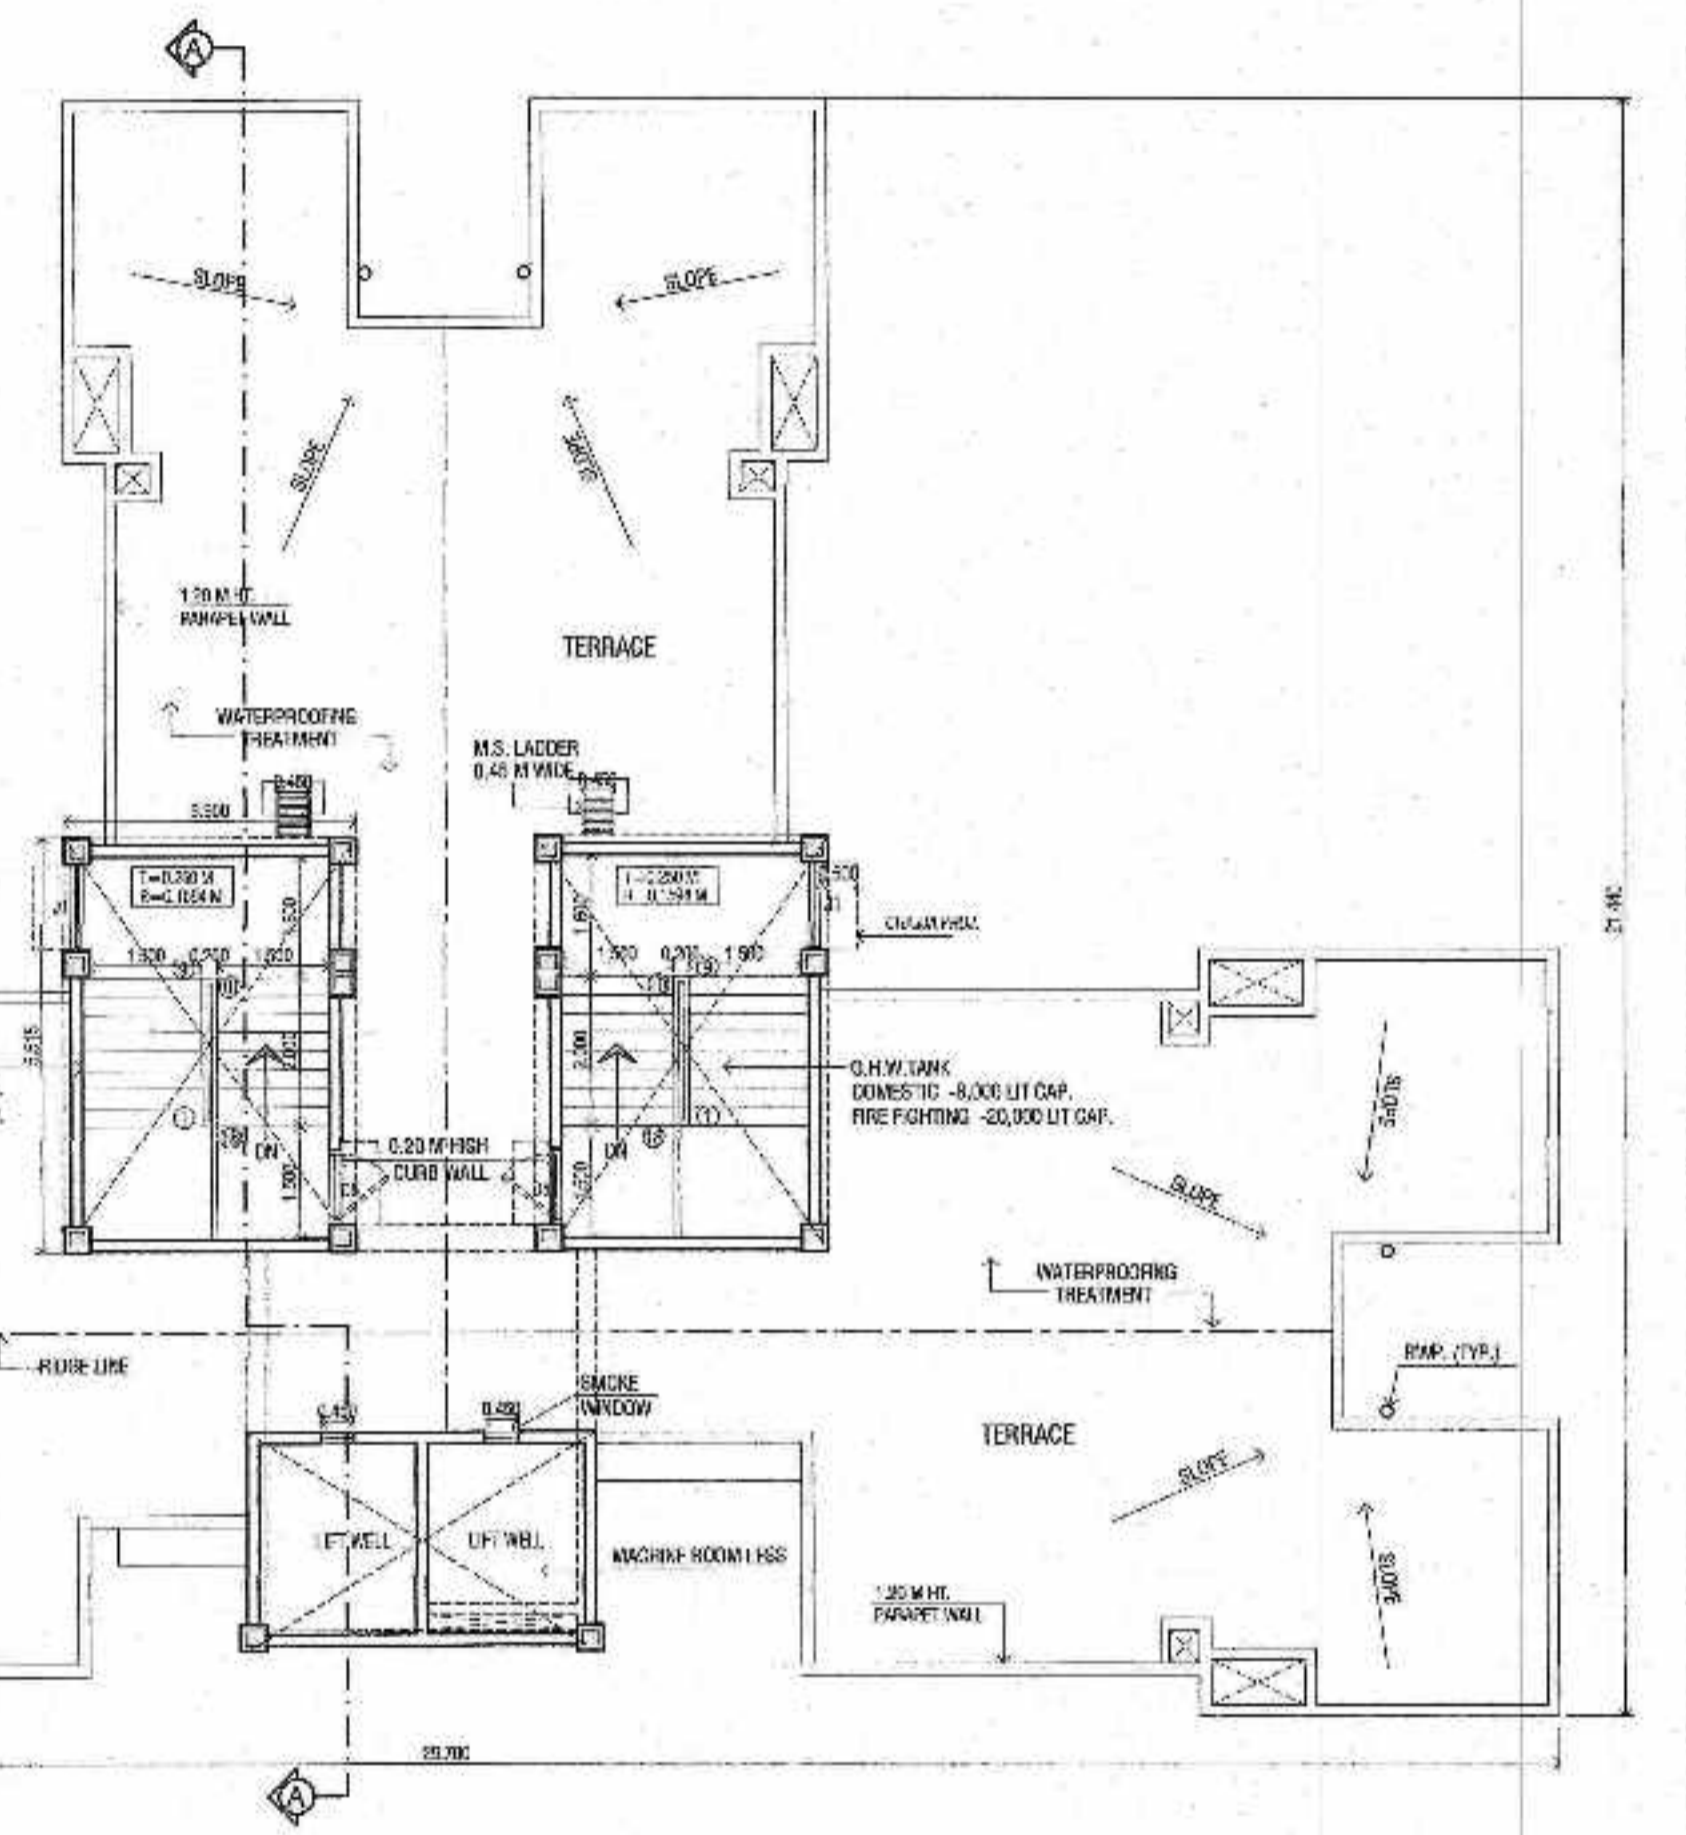

TERRACE FLOOR PLAN

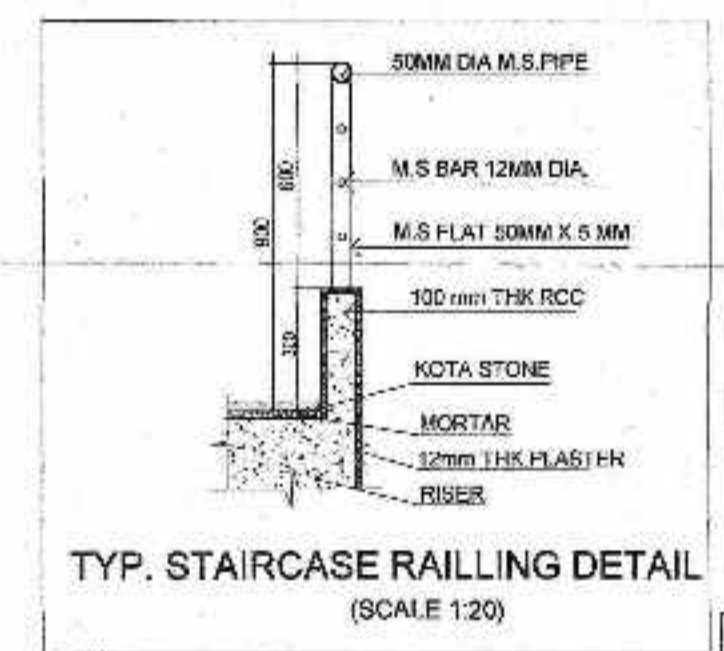

TYP. STAIRCASE RAILING DETAIL (SCALE 1:20)

SERVICE TOILET CONDITION-1 (end of the bldg.)  
SERVICE TOILET CONDITION-2 (in between 2 bldg.)

**DOOR & WINDOW SCHEDULE**

DESCRIPTION	SIZE IN MM	DESCRIPTION	SIZE IN MM
CD	2000 X 2100	W1	1500 X 1300
CD1	1500 X 2100	W2	1200 X 1200
FRD	1000 X 2100	W3	1400 X 900
FRD1	1200 X 2100	V	600 X 900
FRD2	1200 X 1900	V1	2400 X 500
D2	800 X 2100	J1	1125 X 1500
D3	900 X 2100	OP	900 X 2100
D4	750 X 2100	OP1	1050 X 2100
D5	1000 X 2100	RS	2400 X 2400
CD	300 X 2100		

**LIGHT VENTILATION STATEMENT**

ROOM	CLEAR AREA	AREA REQD.	NO. OF UNITS	TYPE OF UNITS	NO. OF UNITS	TYPE OF UNITS
LIVING	11.38 SQ.M.	1.28	W1	400X600	1	W1
KITCHEN	7.64 SQ.M.	1.27	W3	400X600	1	W3
BED ROOM	8.47 SQ.M.	1.41	W2	400X600	1	W2
WC	1.87 SQ.M.	0.31	V	600X900	0.5	V
BATH	1.80 SQ.M.	0.30	V	600X900	0.5	V

PROJECT :  
CONSTRUCTION OF MASS HOUSING SCHEME OF LIG-EWS TYPE HOUSE AT PLOT NO.8, SECT.NO.21 TALOJA, FOR CIDCO.

**SHIRKE**

NO.	DATE	REVISION
1	11-2016	ISSUED FOR PERMIT
2	01-2017	ISSUED FOR PERMIT
3	08-2017	ISSUED FOR PERMIT
4	09-2017	ISSUED FOR PERMIT

SIGN. OF ARCHITECT  
S. D. KHADILKAR.  
REGN.NO. CA - 86 / 9644

SIGN. OF OWNER  
SUPERINTENDING ENGINEER  
CIDCO (SE - HSG)

B. G. SHIRKE CONSTN. TECH. PVT. LTD.

**LEGEND**

PROPOSED WORK

NO.	DATE	REVISION
1	11-2016	ISSUED FOR PERMIT
2	01-2017	ISSUED FOR PERMIT
3	08-2017	ISSUED FOR PERMIT
4	09-2017	ISSUED FOR PERMIT