


TERRACE FLOOR PLAN

SCALE= 1:100

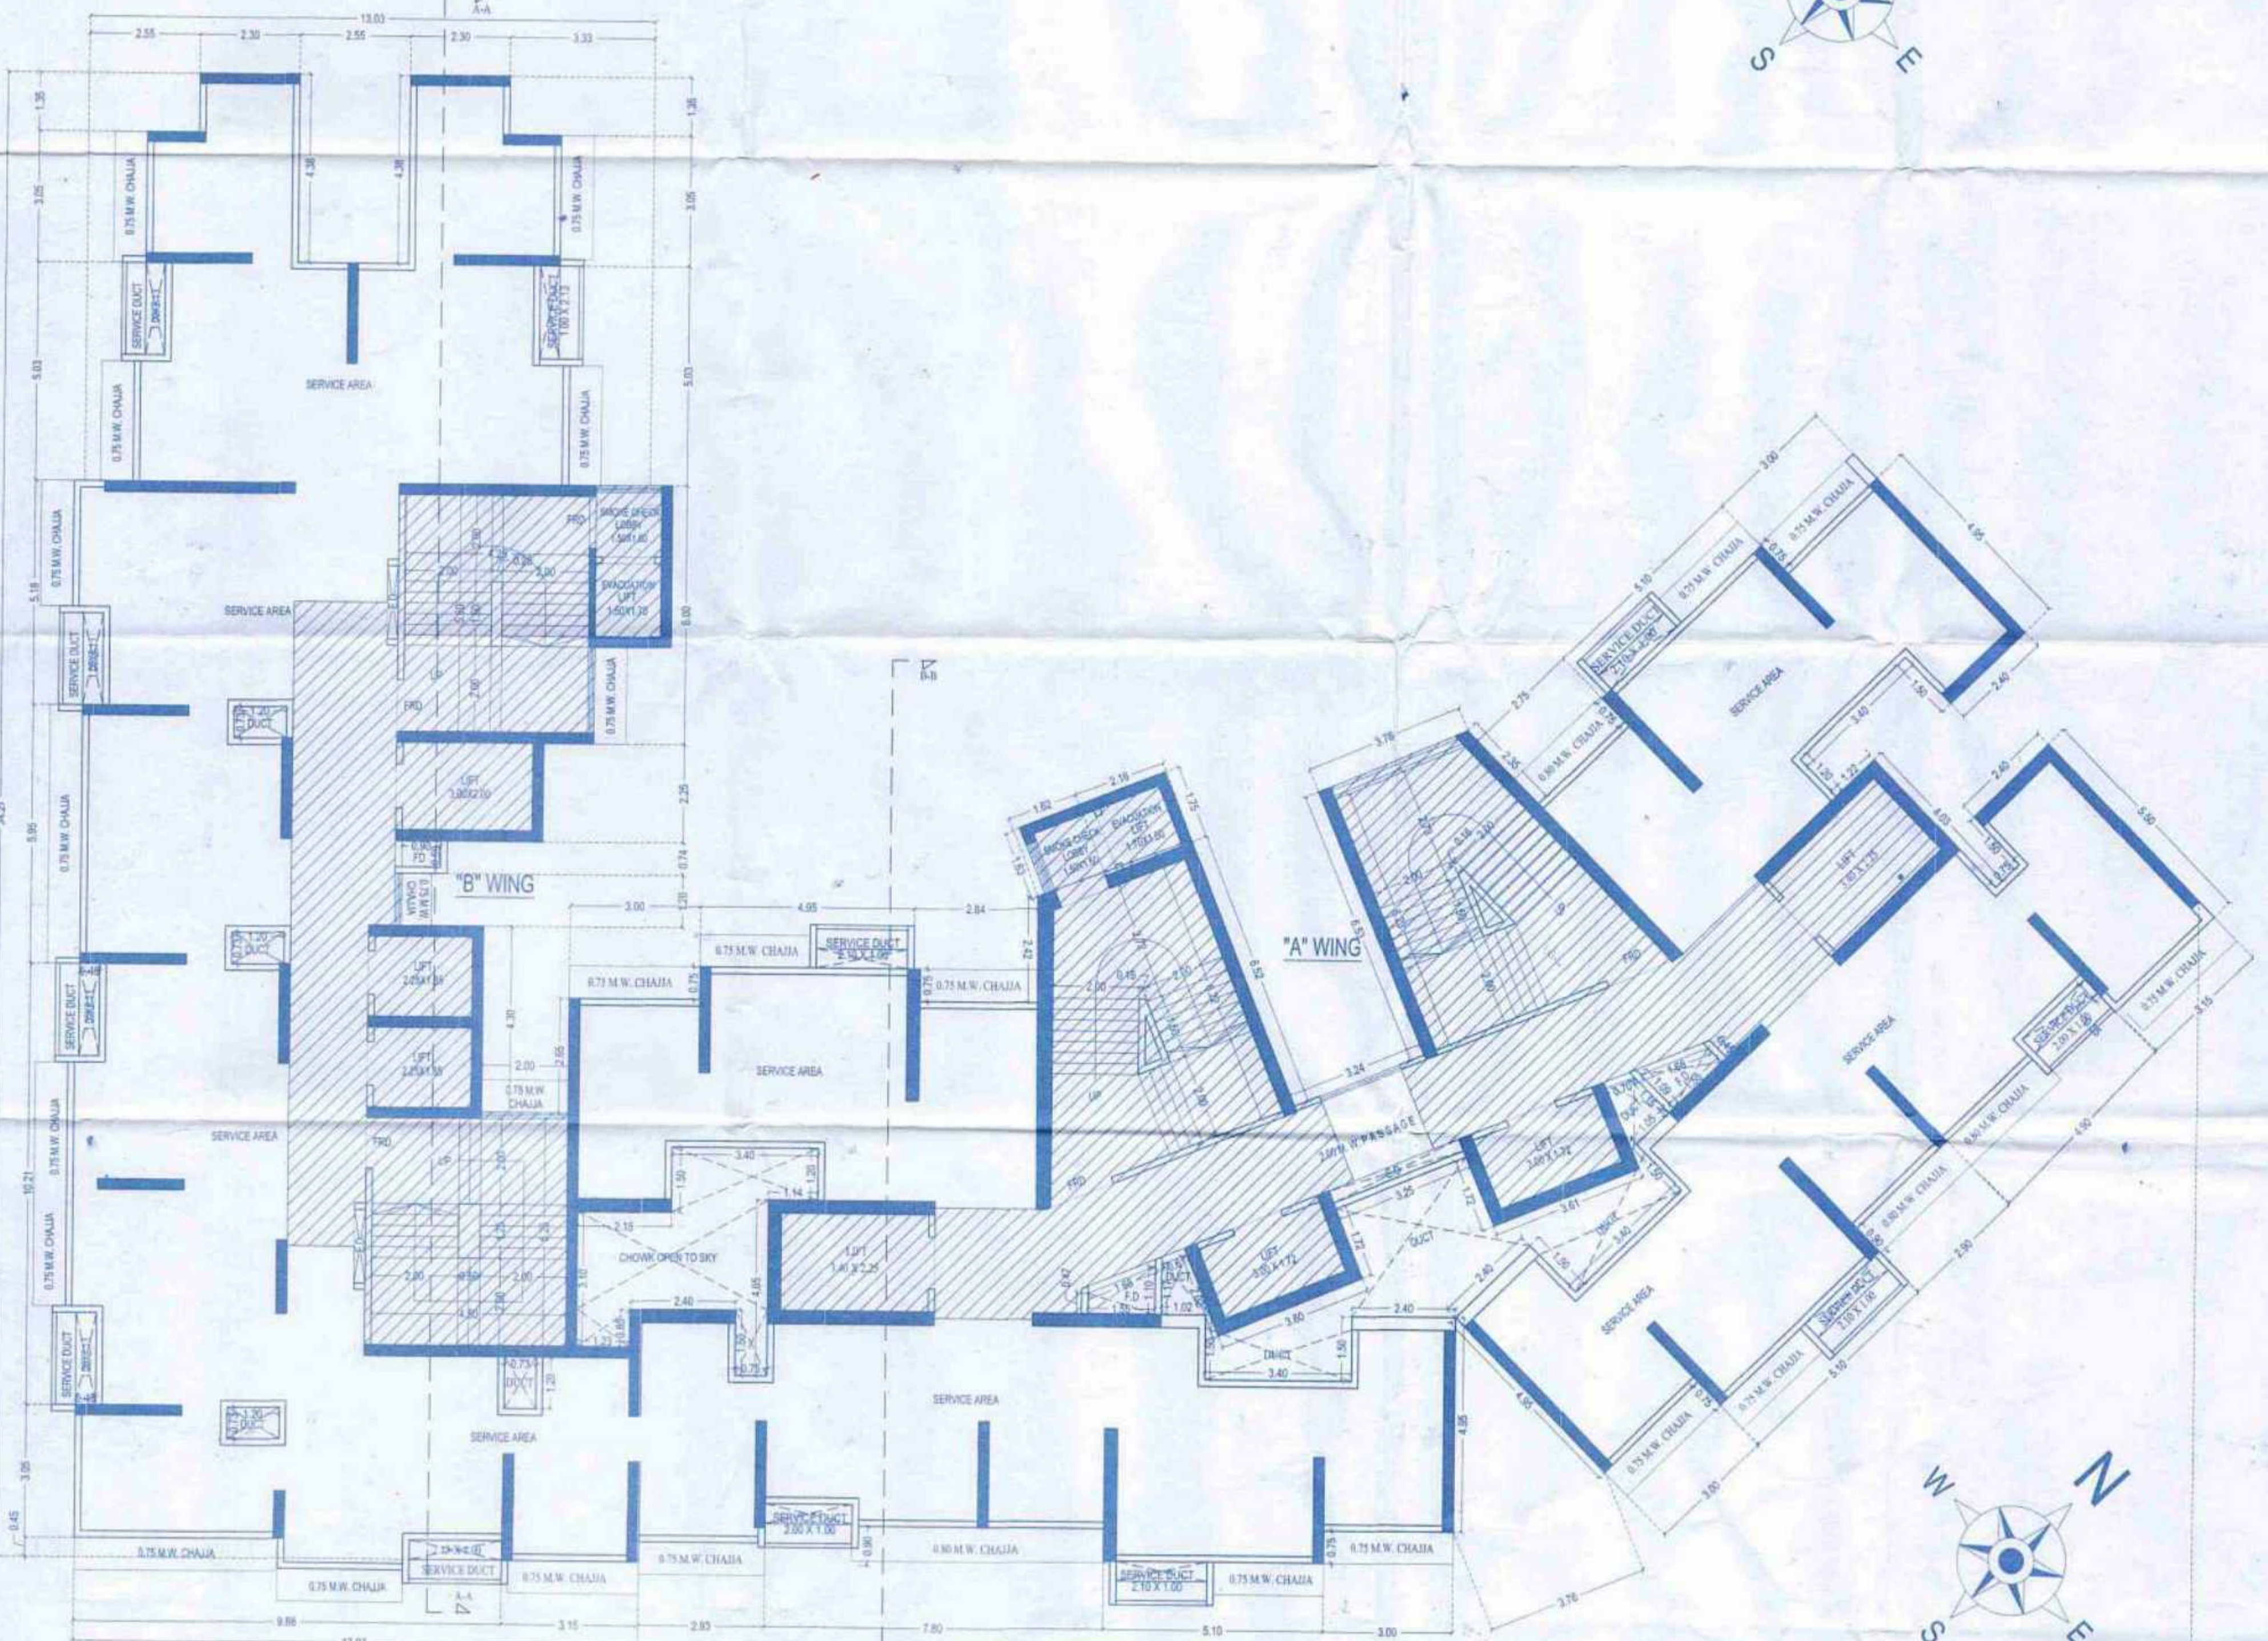


SERVICE FLOOR PLAN

SCALE= 1:100



FORM - II			
CONTENT OF SHEET			
* TERRACE FLOOR PLAN.			
* SERVICE FLOOR PLAN.			
CERTIFICATE OF AREA			
CERTIFIED THAT I HAVE SURVEYED THE PLOT UNDER REFERENCE ON AND THAT THE DIMENSIONS OF SIDES, ETC. OF PLOT STATED ON THE PLAN ARE AS MEASURED ON SITE AND THE AREA SO WORKED OUT IS _____ SQUARE METERS AND IT TALLIES WITH THE AREA STATED IN THE DOCUMENT OF OWNERSHIP/TOWN PLANNING SCHEME RECORDS.			
SIGNATURE OF LICENSED SURVEYOR/ARCHITECT/ENGINEER/STRUCTURAL ENGINEER/SUPERVISOR			
ARCHITECT DESCRIPTION OF PROPOSAL & PROPERTY			
PROPOSED BUILDING ON PLOT BEARING C.T.S. NO. 396, 396 / 1 TO 59, PANJABI CHAWLI, SUBHASH ROAD, JANTA MARKET, BHANDUP (W) MUMBAI 400 078.			
AMRUT SRUSHTI CO-OP HOUSING SOCIETY (PROP)			
NAME OF SOCIETY			
AMRUT SRUSHTI CO-OP HOUSING SOCIETY (LTD)			
NAME & SIGN. OF OWNER			
M/S JAYSHREE BUILDERS			
STAMP OF DATE OF RECEIPT OF PLANS		STAMP OF DATE OF APPROVAL OF PLANS	
Approved Subject to the condition mentioned in the vice permission Letter no. SRA/ENG/_____ 19 JUL 2024 Enclosing Engineer Slum Rehabilitation Authority		This cancels Approval to the Previous Plans sanctioned under no. _____ Dated: _____	
REVISION	DATE	DESCRIPTION	SIGNATURE
JOB NO.	00		
DRAWN BY			
CHECKED BY			
SCALE	AS SHOWN		
NORTH			
S.S. ASSOCIATES ARCHITECT AND INT. DESIGNER 1100, 11TH FLOOR, OPAL SQUARE, NGARIMCO, WADALE ESTATE, THANE (W), 402 2081389			

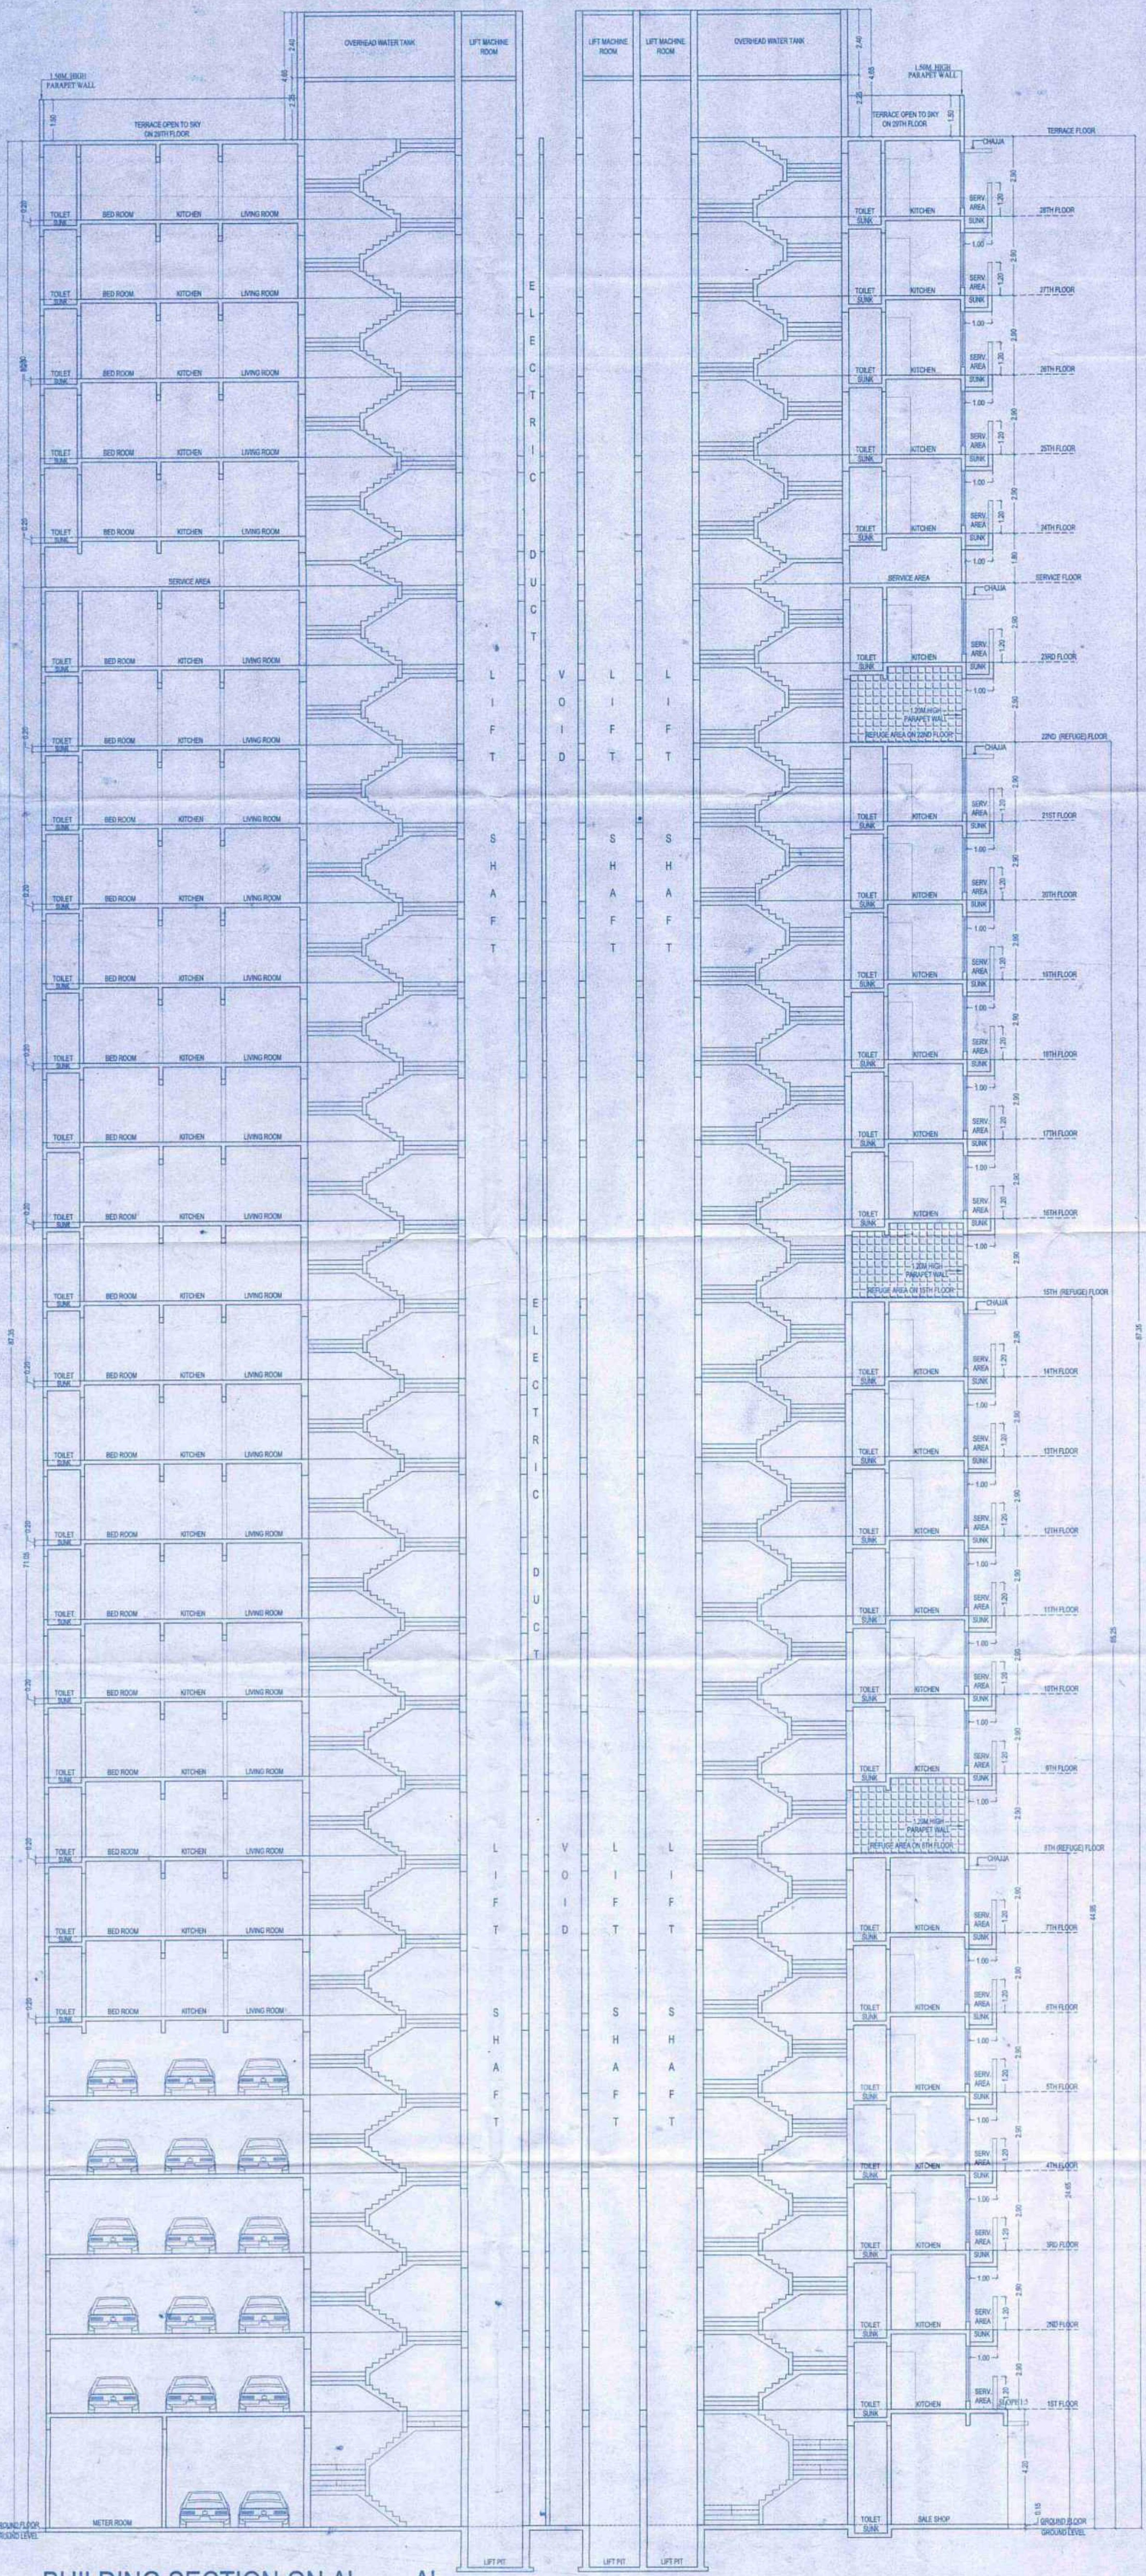

BUILDING SECTION ON A' - - - -A'
SCALE= 1:100 "B" WING

FORM - II

CONTENT OF SHEET
*BUILDING SECTION ON A' - - - -A'.

CERTIFICATE OF AREA
CERTIFIED THAT I HAVE SURVEYED THE PLOT UNDER REFERENCE ON AND THAT THE DIMENSIONS OF SIDES, ETC. OF PLOT STATED ON THE PLAN ARE AS MEASURED ON SITE AND THE AREA SO WORKED OUT IS _____ SQUARE METERS AND _____ TALLIES WITH THE AREA STATED IN THE DOCUMENT OF OWNERSHIP/TOWN PLANNING SCHEME RECORDS.

SIGNATURE OF LICENSED SURVEYOR/ARCHITECT/ENGINEER/STRUCTURAL ENGINEER/SUPERVISOR _____

ARCHITECT DESCRIPTION OF PROPOSAL & PROPERTY
PROPOSED BUILDING ON PLOT BEARING C.T.S. NO. 396 / 1 TO 59, PANJABI CHAWAL, SUBHASH ROAD, JANTA MARKET, BHANDUP (W) MUMBAI 400 078.
AMRUT SRUSHTI CO-OP HOUSING SOCIETY (PROP)

NAME OF SOCIETY
AMRUT SRUSHTI CO-OP HOUSING SOCIETY (LTD)



NAME & SIGN. OF OWNER
M/S JAYSHREE BUILDERS

STAMP OF DATE OF RECEIPT OF PLANS **STAMP OF DATE OF APPROVAL OF PLANS**

This cancels Approval to the Previous Plans sanctioned under no. _____
Dated: _____

Approved Subject to the condition Mentioned in this office permission Letter no. SRA/_____ of 5 JUL 2022
Executive Engineer
Slum Rehabilitation Authority

REVISION	DATE	DESCRIPTION	SIGNATURE
JOB NO.	00		
DRN. BY			
CHK. BY			
SCALE	AS SHOWN		
NORTH			

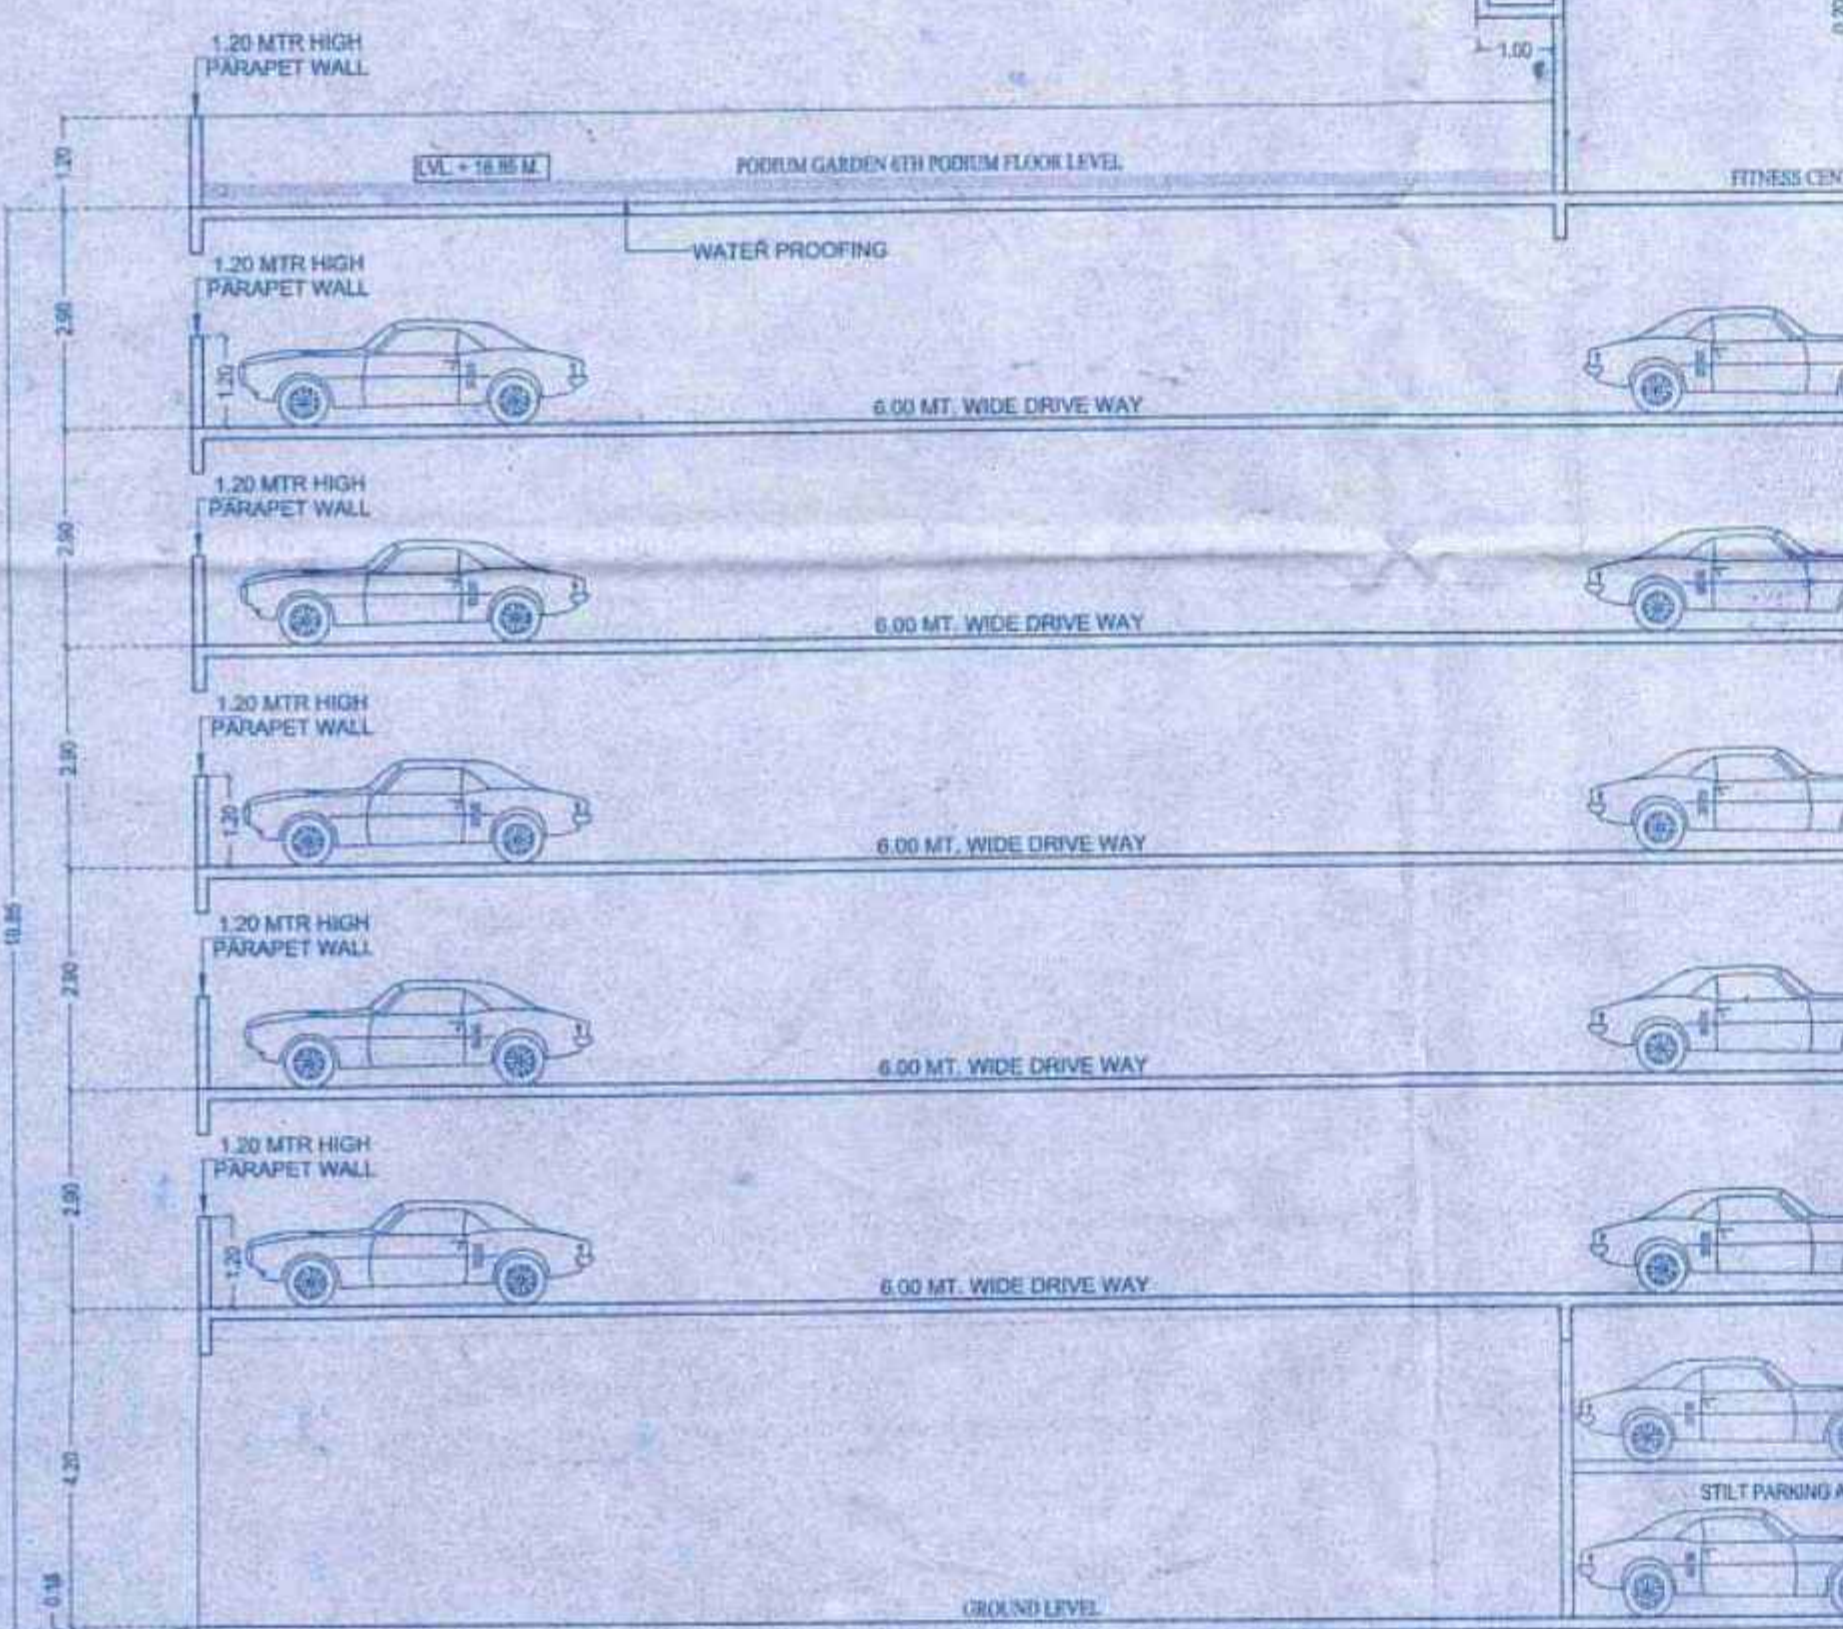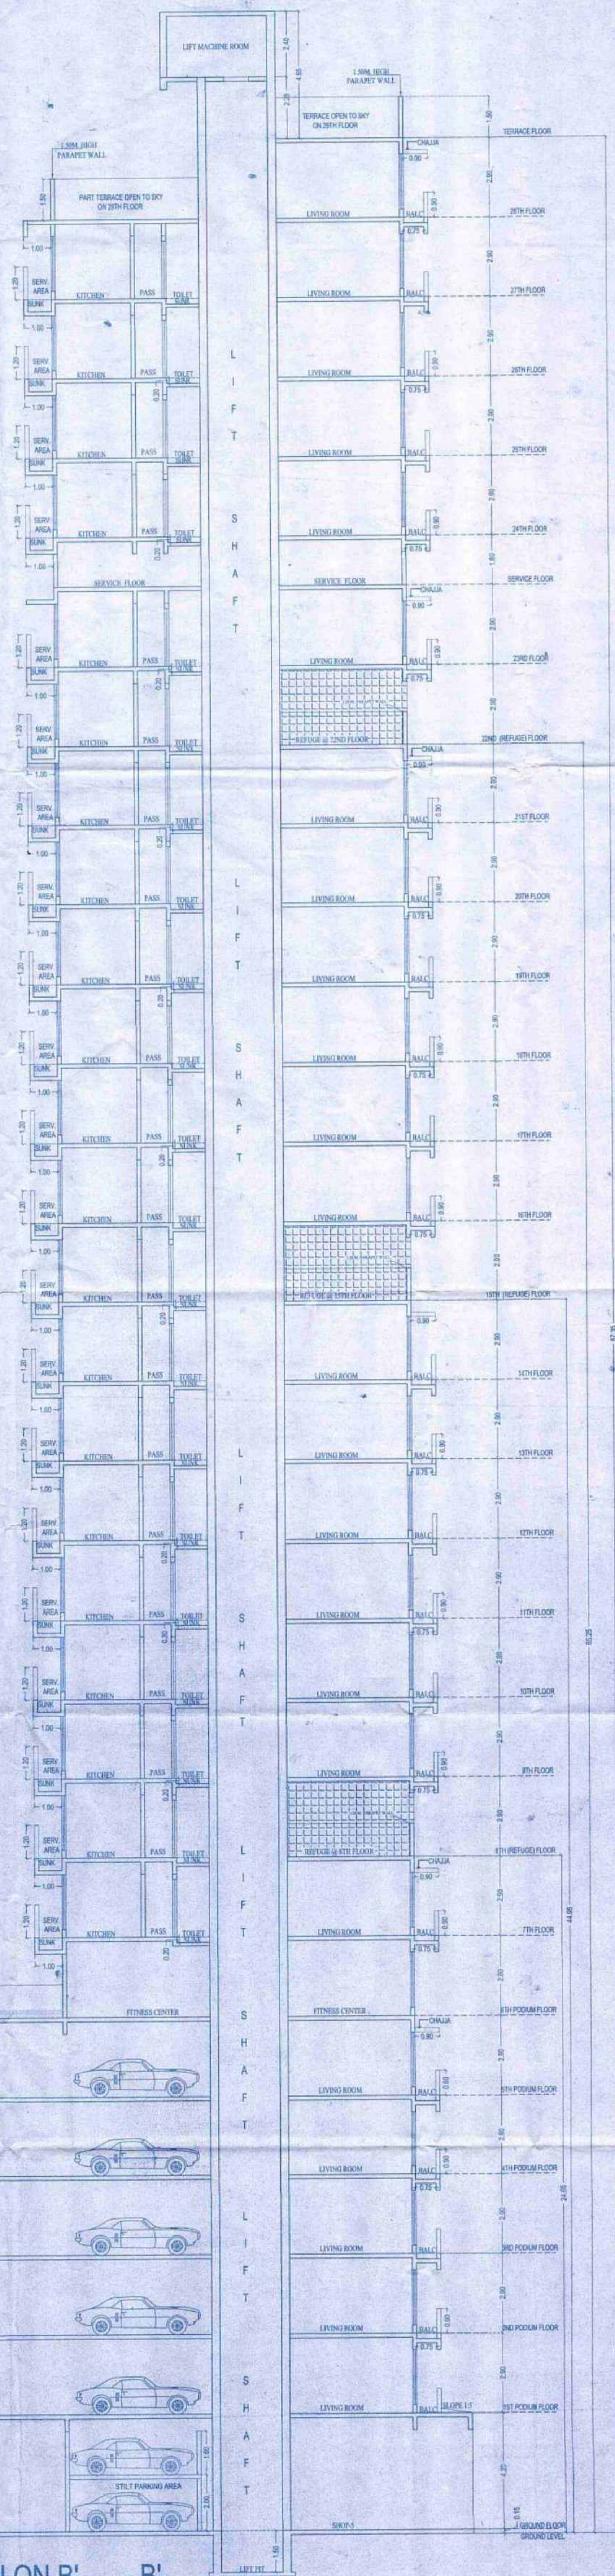

BUILDING SECTION ON B' - - - B'
SCALE= 1:100 *A* WING

FORM - II

CONTENT OF SHEET
BUILDING SECTION ON B' - - - B'

CERTIFICATE OF AREA
CERTIFIED THAT I HAVE SURVEYED THE PLOT UNDER REFERENCE ON AND THAT THE DIMENSIONS OF SIDES, ETC. OF PLOT STATED ON THE PLAN ARE AS MEASURED ON SITE AND THE AREA SO WORKED OUT IS _____ SQUARE METERS AND TALLIES WITH THE AREA STATED IN THE DOCUMENT OF OWNERSHIP/TOWN PLANNING SCHEME RECORDS.

SIGNATURE OF LICENSED SURVEYOR/ARCHITECT/ENGINEER/STRUCTURAL ENGINEER/SUPERVISOR _____

ARCHITECT DESCRIPTION OF PROPOSAL & PROPERTY
PROPOSED BUILDING ON PLOT BEARING C.T.S. NO. 396, 398/1 TO 59, PANJABI CHAWAL, SUBHASH ROAD, JAMTA MARKET, BHANDUP (W) MUMBAI 400 078.

NAME OF SOCIETY
AMRUT SRUSHTI CO-OP HOUSING SOCIETY (PROP) _____

NAME & SIGN. OF OWNER
M/S JAYSHREE BUILDERS _____

STAMP OF DATE OF RECEIPT OF PLANS **STAMP OF DATE OF APPROVAL OF PLANS**

This certificate approval to the Previous Plans sanctioned under no. _____
Dated: _____

Approved Subject to the condition Mentioned in this office permission Letter no. SRA/ENG/2022/1979
Dated: 19 JUL 2022
Executive Engineer
Slum Rehabilitation Authority

REVISION	DATE	DESCRIPTION	SIGNATURE
JOB NO.	00		
DRN BY			
CHK BY			
SCALE	AS SHOWN		
NORTH			

S.S. ASSOCIATES
ARCHITECT AND INT. DESIGNER
1103, 11TH FLOOR, OPAL SQUARE,
NEAR MIDC, WAGLE ESTATE,
THANE (W). 022 20813369