

2ND FLOOR BUA LINE DIAGRAM (SALE WING)
SCALE 1:100

2ND FLOOR		
STAIR CASE LIFT LOBBY AREA CULVERS AREA	2ND FLOOR	TOTAL ADDITION
	18.6 X 13.5 X 1.90	252.67 SQ.M
	11.2 X 13.5 X 1.90	252.67 SQ.M X
REHAB WING		
ST11	1.68 X 1.07 X 1.90	1.48 SQ.M
ST12	1.58 X 1.65 X 1.90	1.88 SQ.M
ST13	1.58 X 1.65 X 1.90	1.88 SQ.M
ST14	1.58 X 1.65 X 1.90	1.88 SQ.M
ST15	1.58 X 1.65 X 1.90	1.88 SQ.M
ST16	1.58 X 1.65 X 1.90	1.88 SQ.M
ST17	1.58 X 1.65 X 1.90	1.88 SQ.M
TOTAL STAIR CASE & LOBBY AREA (2ND FLOOR)		615.32 SQ.M X
REHAB AREA AREA CALCULATION		
2ND FLOOR		
R1	1.48 X 1.07 X 1.90	1.48 SQ.M
R2	1.58 X 1.65 X 1.90	1.88 SQ.M
R3	1.58 X 1.65 X 1.90	1.88 SQ.M
REBA CARPET AREA STATEMENT (FLAT NO. 1 SALE)	
SIZE	CARPET AREA
2.10 X 3.15	1.1715 SQ.M
4.10 X 1.30	0.5330 SQ.M
6.20 X 1.10	0.6820 SQ.M
6.20 X 3.00	1.8600 SQ.M
2.10 X 2.40	0.5040 SQ.M
TOTAL CARPET AREA 30.25 SQ.M	

REBA CARPET AREA STATEMENT (FLAT NO. 2 SALE)	
SIZE	CARPET AREA
2.10 X 3.15	1.1715 SQ.M
4.10 X 1.30	0.5330 SQ.M
6.20 X 1.10	0.6820 SQ.M
6.20 X 3.00	1.8600 SQ.M
2.10 X 2.40	0.5040 SQ.M
TOTAL CARPET AREA 30.25 SQ.M	

REBA CARPET AREA STATEMENT (FLAT NO. 3 SALE)	
SIZE	CARPET AREA
2.10 X 3.15	1.1715 SQ.M
4.10 X 1.30	0.5330 SQ.M
6.20 X 1.10	0.6820 SQ.M
6.20 X 3.00	1.8600 SQ.M
2.10 X 2.40	0.5040 SQ.M
TOTAL CARPET AREA 30.25 SQ.M	

REBA CARPET AREA STATEMENT (FLAT NO. 4 SALE)	
SIZE	CARPET AREA
2.10 X 3.15	1.1715 SQ.M
4.10 X 1.30	0.5330 SQ.M
6.20 X 1.10	0.6820 SQ.M
6.20 X 3.00	1.8600 SQ.M
2.10 X 2.40	0.5040 SQ.M
TOTAL CARPET AREA 30.25 SQ.M	



REBA CARPET AREA STATEMENT (FLAT NO. 5 SALE)	
SIZE	CARPET AREA
2.10 X 3.15	1.1715 SQ.M
4.10 X 1.30	0.5330 SQ.M
6.20 X 1.10	0.6820 SQ.M
6.20 X 3.00	1.8600 SQ.M
2.10 X 2.40	0.5040 SQ.M
TOTAL CARPET AREA 30.25 SQ.M	

REBA CARPET AREA STATEMENT (FLAT NO. 6 SALE)	
SIZE	CARPET AREA
2.10 X 3.15	1.1715 SQ.M
4.10 X 1.30	0.5330 SQ.M
6.20 X 1.10	0.6820 SQ.M
6.20 X 3.00	1.8600 SQ.M
2.10 X 2.40	0.5040 SQ.M
TOTAL CARPET AREA 30.25 SQ.M	

REBA CARPET AREA STATEMENT (FLAT NO. 7 SALE)	
SIZE	CARPET AREA
2.10 X 3.15	1.1715 SQ.M
4.10 X 1.30	0.5330 SQ.M
6.20 X 1.10	0.6820 SQ.M
6.20 X 3.00	1.8600 SQ.M
2.10 X 2.40	0.5040 SQ.M
TOTAL CARPET AREA 30.25 SQ.M	

REBA CARPET AREA STATEMENT (FLAT NO. 8 SALE)	
SIZE	CARPET AREA
2.10 X 3.15	1.1715 SQ.M
4.10 X 1.30	0.5330 SQ.M
6.20 X 1.10	0.6820 SQ.M
6.20 X 3.00	1.8600 SQ.M
2.10 X 2.40	0.5040 SQ.M
TOTAL CARPET AREA 30.25 SQ.M	

REBA CARPET AREA STATEMENT (FLAT NO. 9 SALE)	
SIZE	CARPET AREA
2.10 X 3.15	1.1715 SQ.M
4.10 X 1.30	0.5330 SQ.M
6.20 X 1.10	0.6820 SQ.M
6.20 X 3.00	1.8600 SQ.M
2.10 X 2.40	0.5040 SQ.M
TOTAL CARPET AREA 30.25 SQ.M	

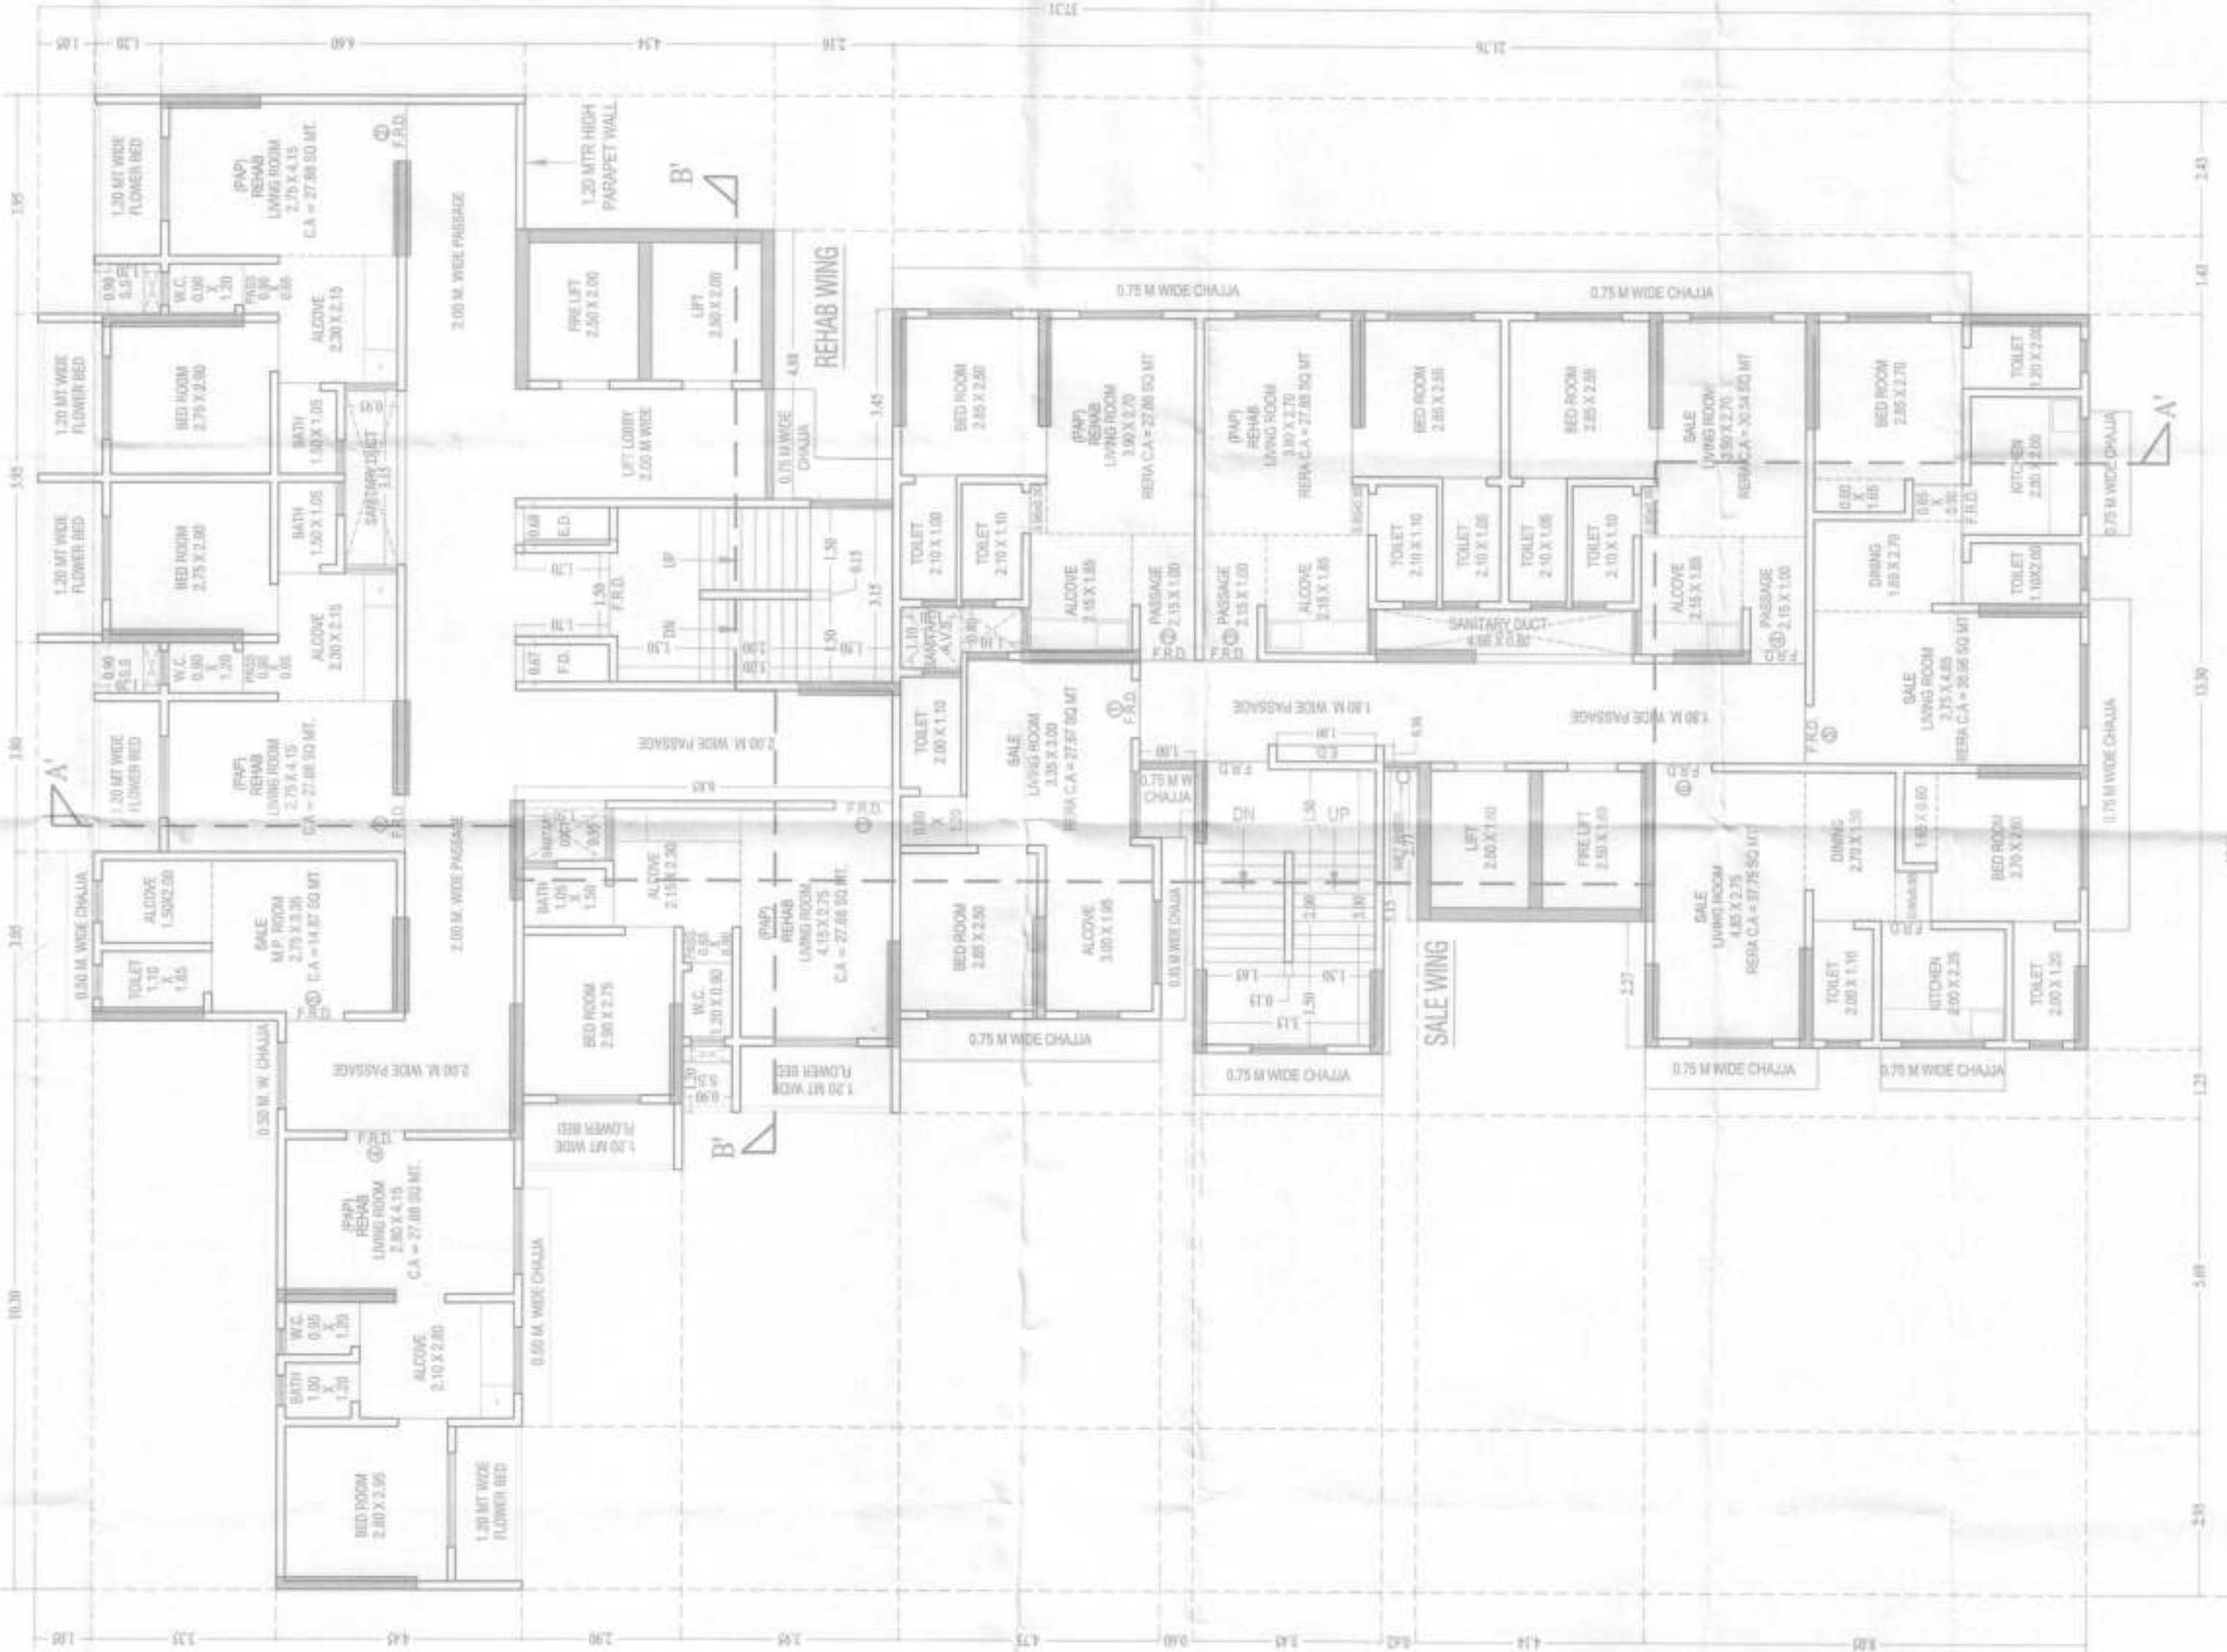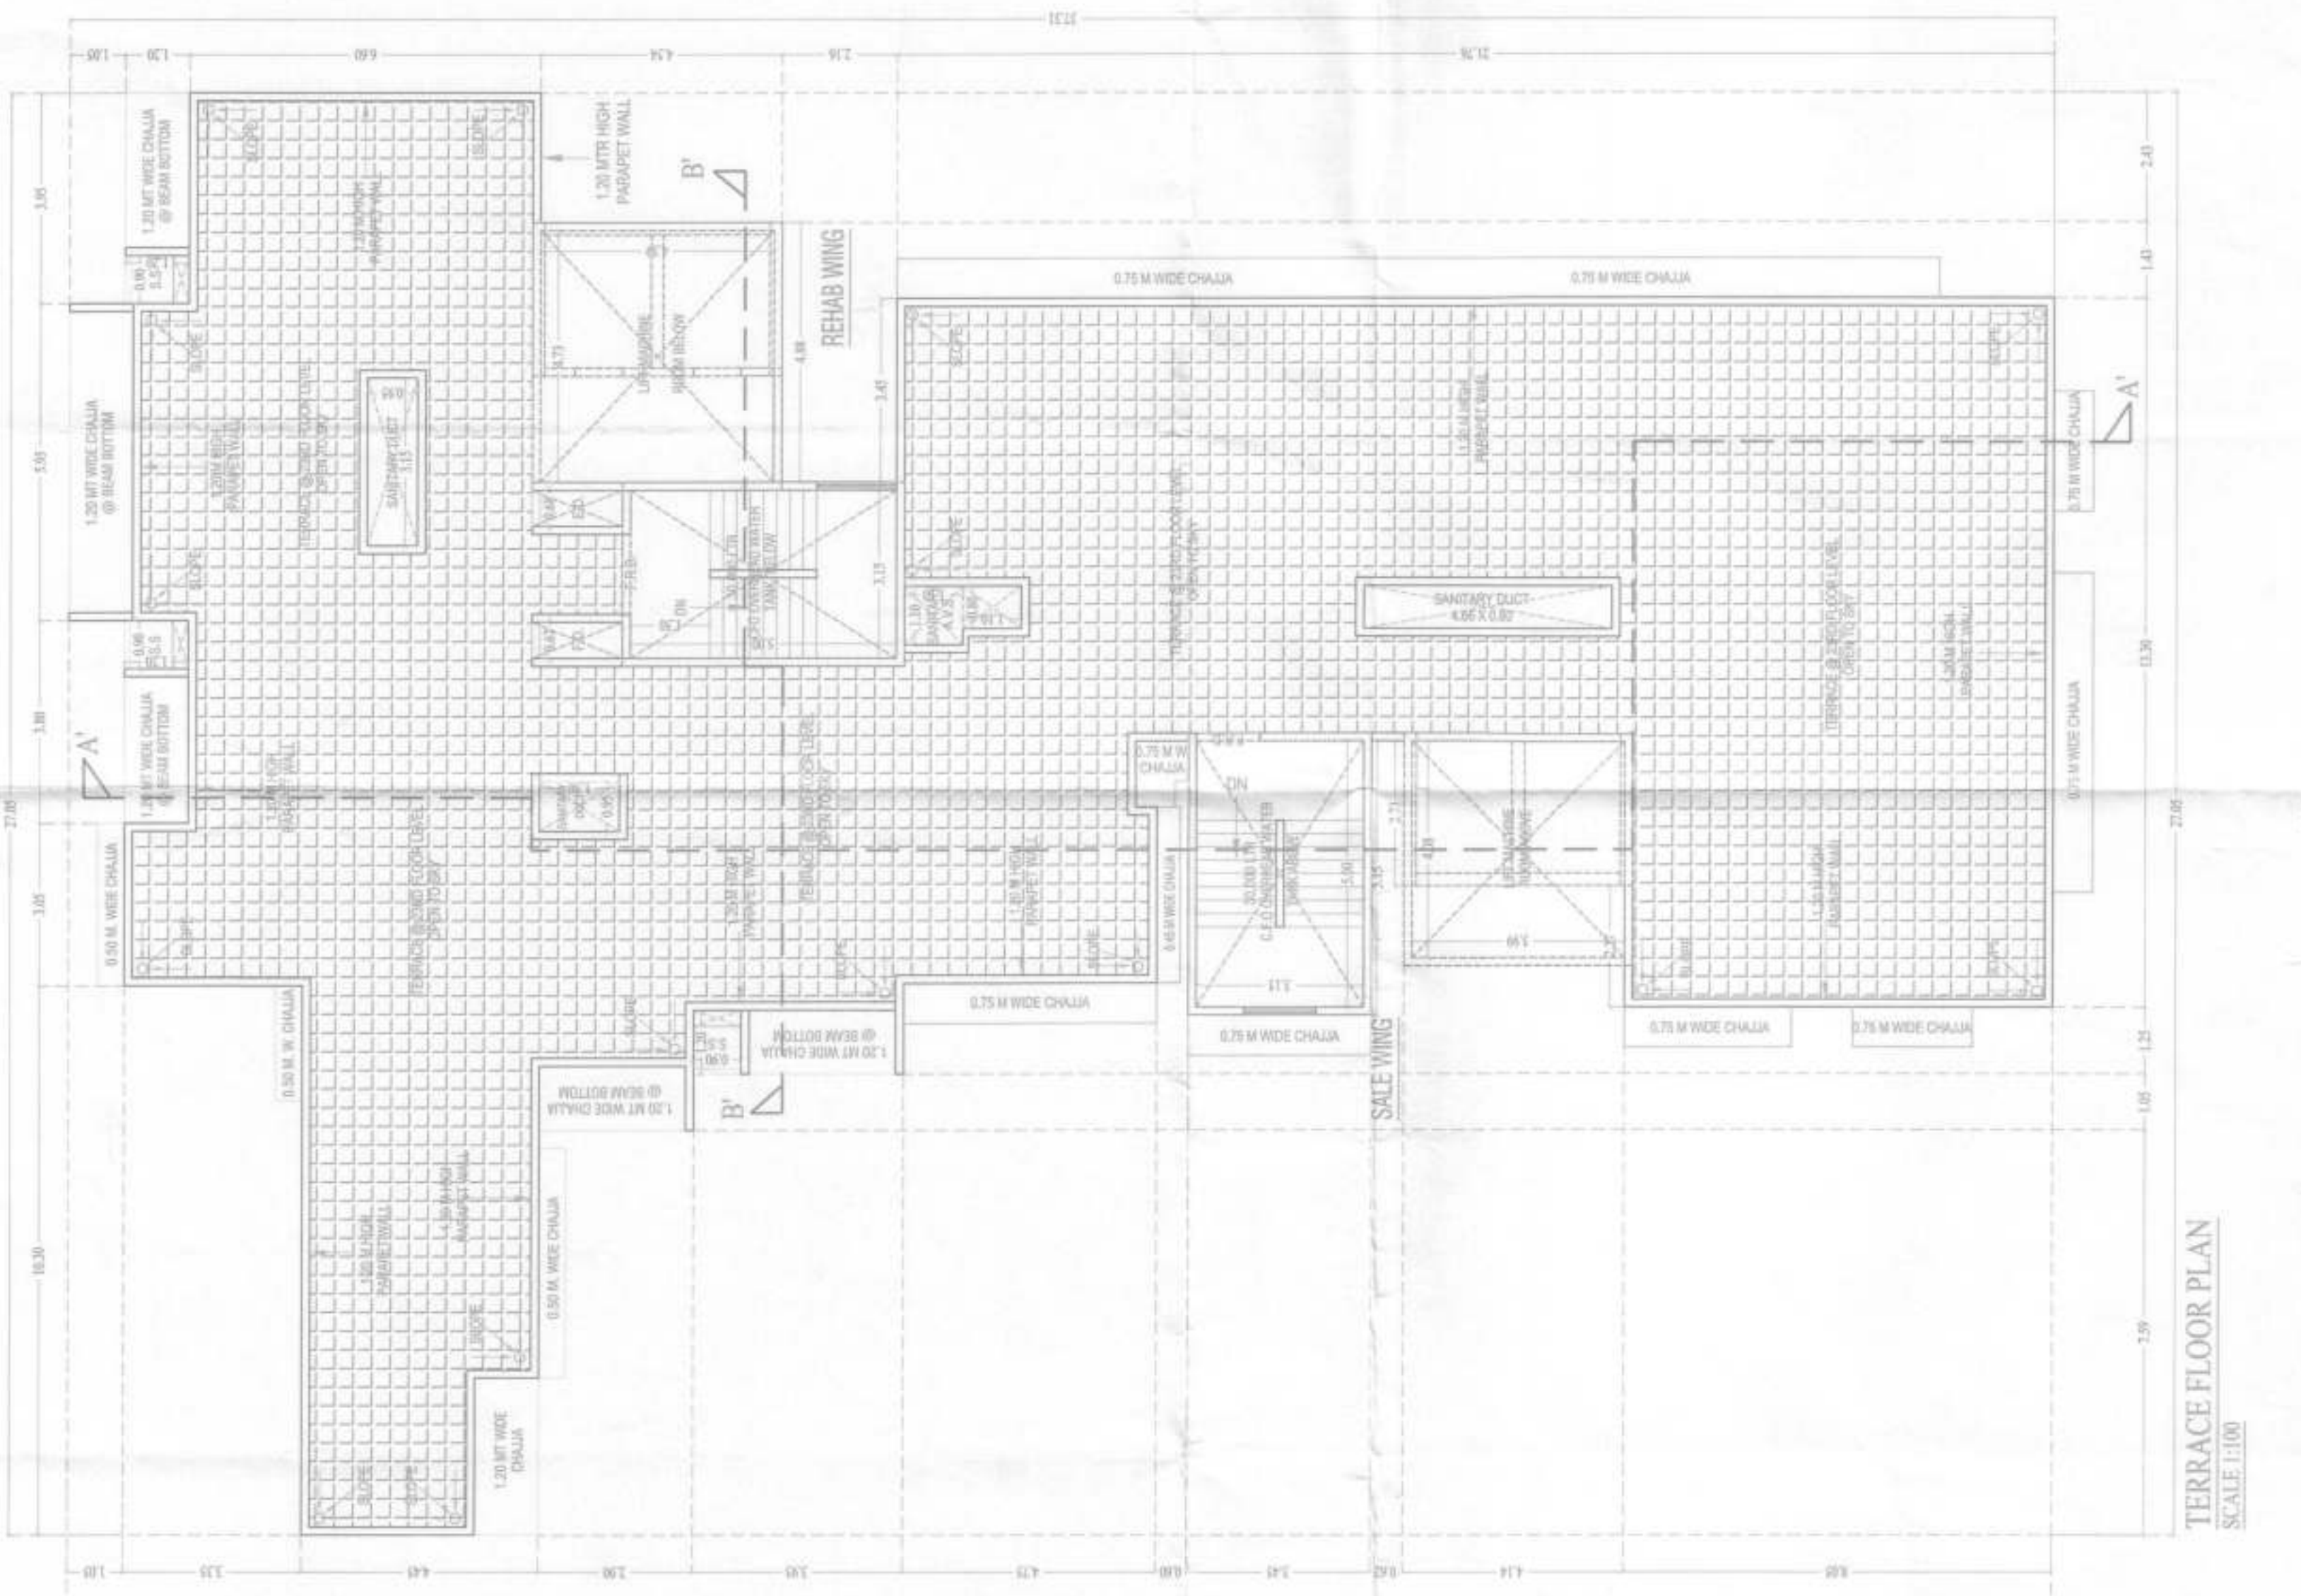

2ND FLOOR PLAN
SCALE 1:100

FORM - II

* 2ND FLOOR PLAN WITH BUILT UP AREA LINE DIAGRAM & BUILT UP AREA CALCULATION.
* TERRACE FLOOR PLAN.
* SALE WING SALE FLATS REBA, CARPET AREA STATEMENT.
* CERTIFICATE OF AREA.
* CEILING HEIGHTS: 2.50 METER. (AS PER ARCHITECTURE DRAWINGS)
* REBA CARPET AREA STATEMENT (FLAT NO. 1 SALE) - 30.25 SQ.M
* REBA CARPET AREA STATEMENT (FLAT NO. 2 SALE) - 30.25 SQ.M
* REBA CARPET AREA STATEMENT (FLAT NO. 3 SALE) - 30.25 SQ.M
* REBA CARPET AREA STATEMENT (FLAT NO. 4 SALE) - 30.25 SQ.M
* REBA CARPET AREA STATEMENT (FLAT NO. 5 SALE) - 30.25 SQ.M
* REBA CARPET AREA STATEMENT (FLAT NO. 6 SALE) - 30.25 SQ.M
* REBA CARPET AREA STATEMENT (FLAT NO. 7 SALE) - 30.25 SQ.M
* REBA CARPET AREA STATEMENT (FLAT NO. 8 SALE) - 30.25 SQ.M
* REBA CARPET AREA STATEMENT (FLAT NO. 9 SALE) - 30.25 SQ.M

CONTENT OF SHEET

SIGNATURE OF LICENSED SURVEYOR ARCHITECT/ENGINEER/STRUCTURAL ENGINEER/SUPERVISOR

ARCHITECT DESCRIPTION OF PROPOSAL & PROPERTY

PROPOSED SLUM REHABILITATION SCHEME ON PLOT BEARING CTS NO. 231 A (PART), 234, 234(I) TO 4), 235, 235 (I) TO 6), 236, 236(I) TO 7), OF VILLAGE KANUR, TALUKA KURGA, MSD (ES)

NAME OF SOCIETY

SHREE GANPAT MAL SRA CHS

NAME & SIGN OF OWNER

M/s ADHIKARI ENGINEERING PVT. ADHIKARI ENGINEERING PRIVATE LIMITED

STAMP OF DATE OF RECEIPT OF PLANS / STAMP / DATE OF APPROVAL OF PLANS

This cancels Approval to the Previous Plans sanctioned under no. _____

Dated: _____

Approved Subject to the condition mentioned in the office permission.

Executive Engineer
Slum Rehabilitation Authority

REVISION

REVISION	DATE	DESCRIPTION	SIGNATURE
----------	------	-------------	-----------

JOB NO. 00


DPN BY

CHK BY


SCALE

AS SHOWN

NORTH

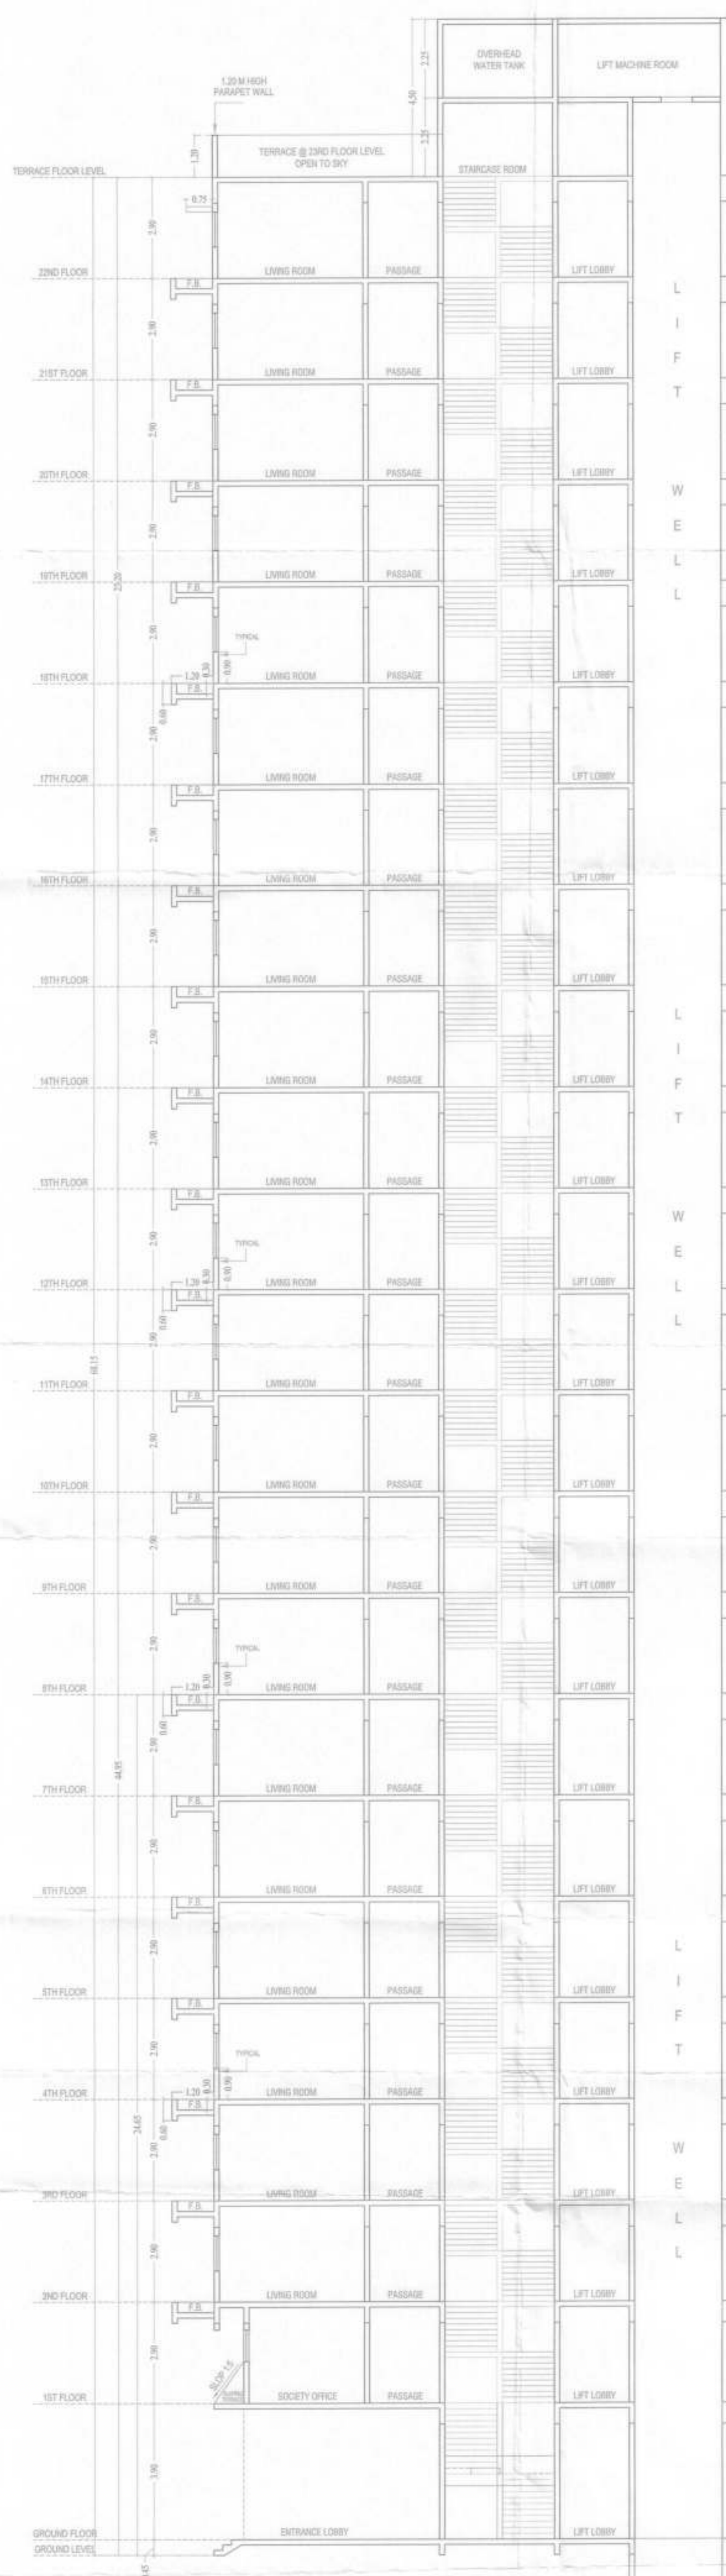

BUILDING SECTION ON B ---B
SCALE 1:100

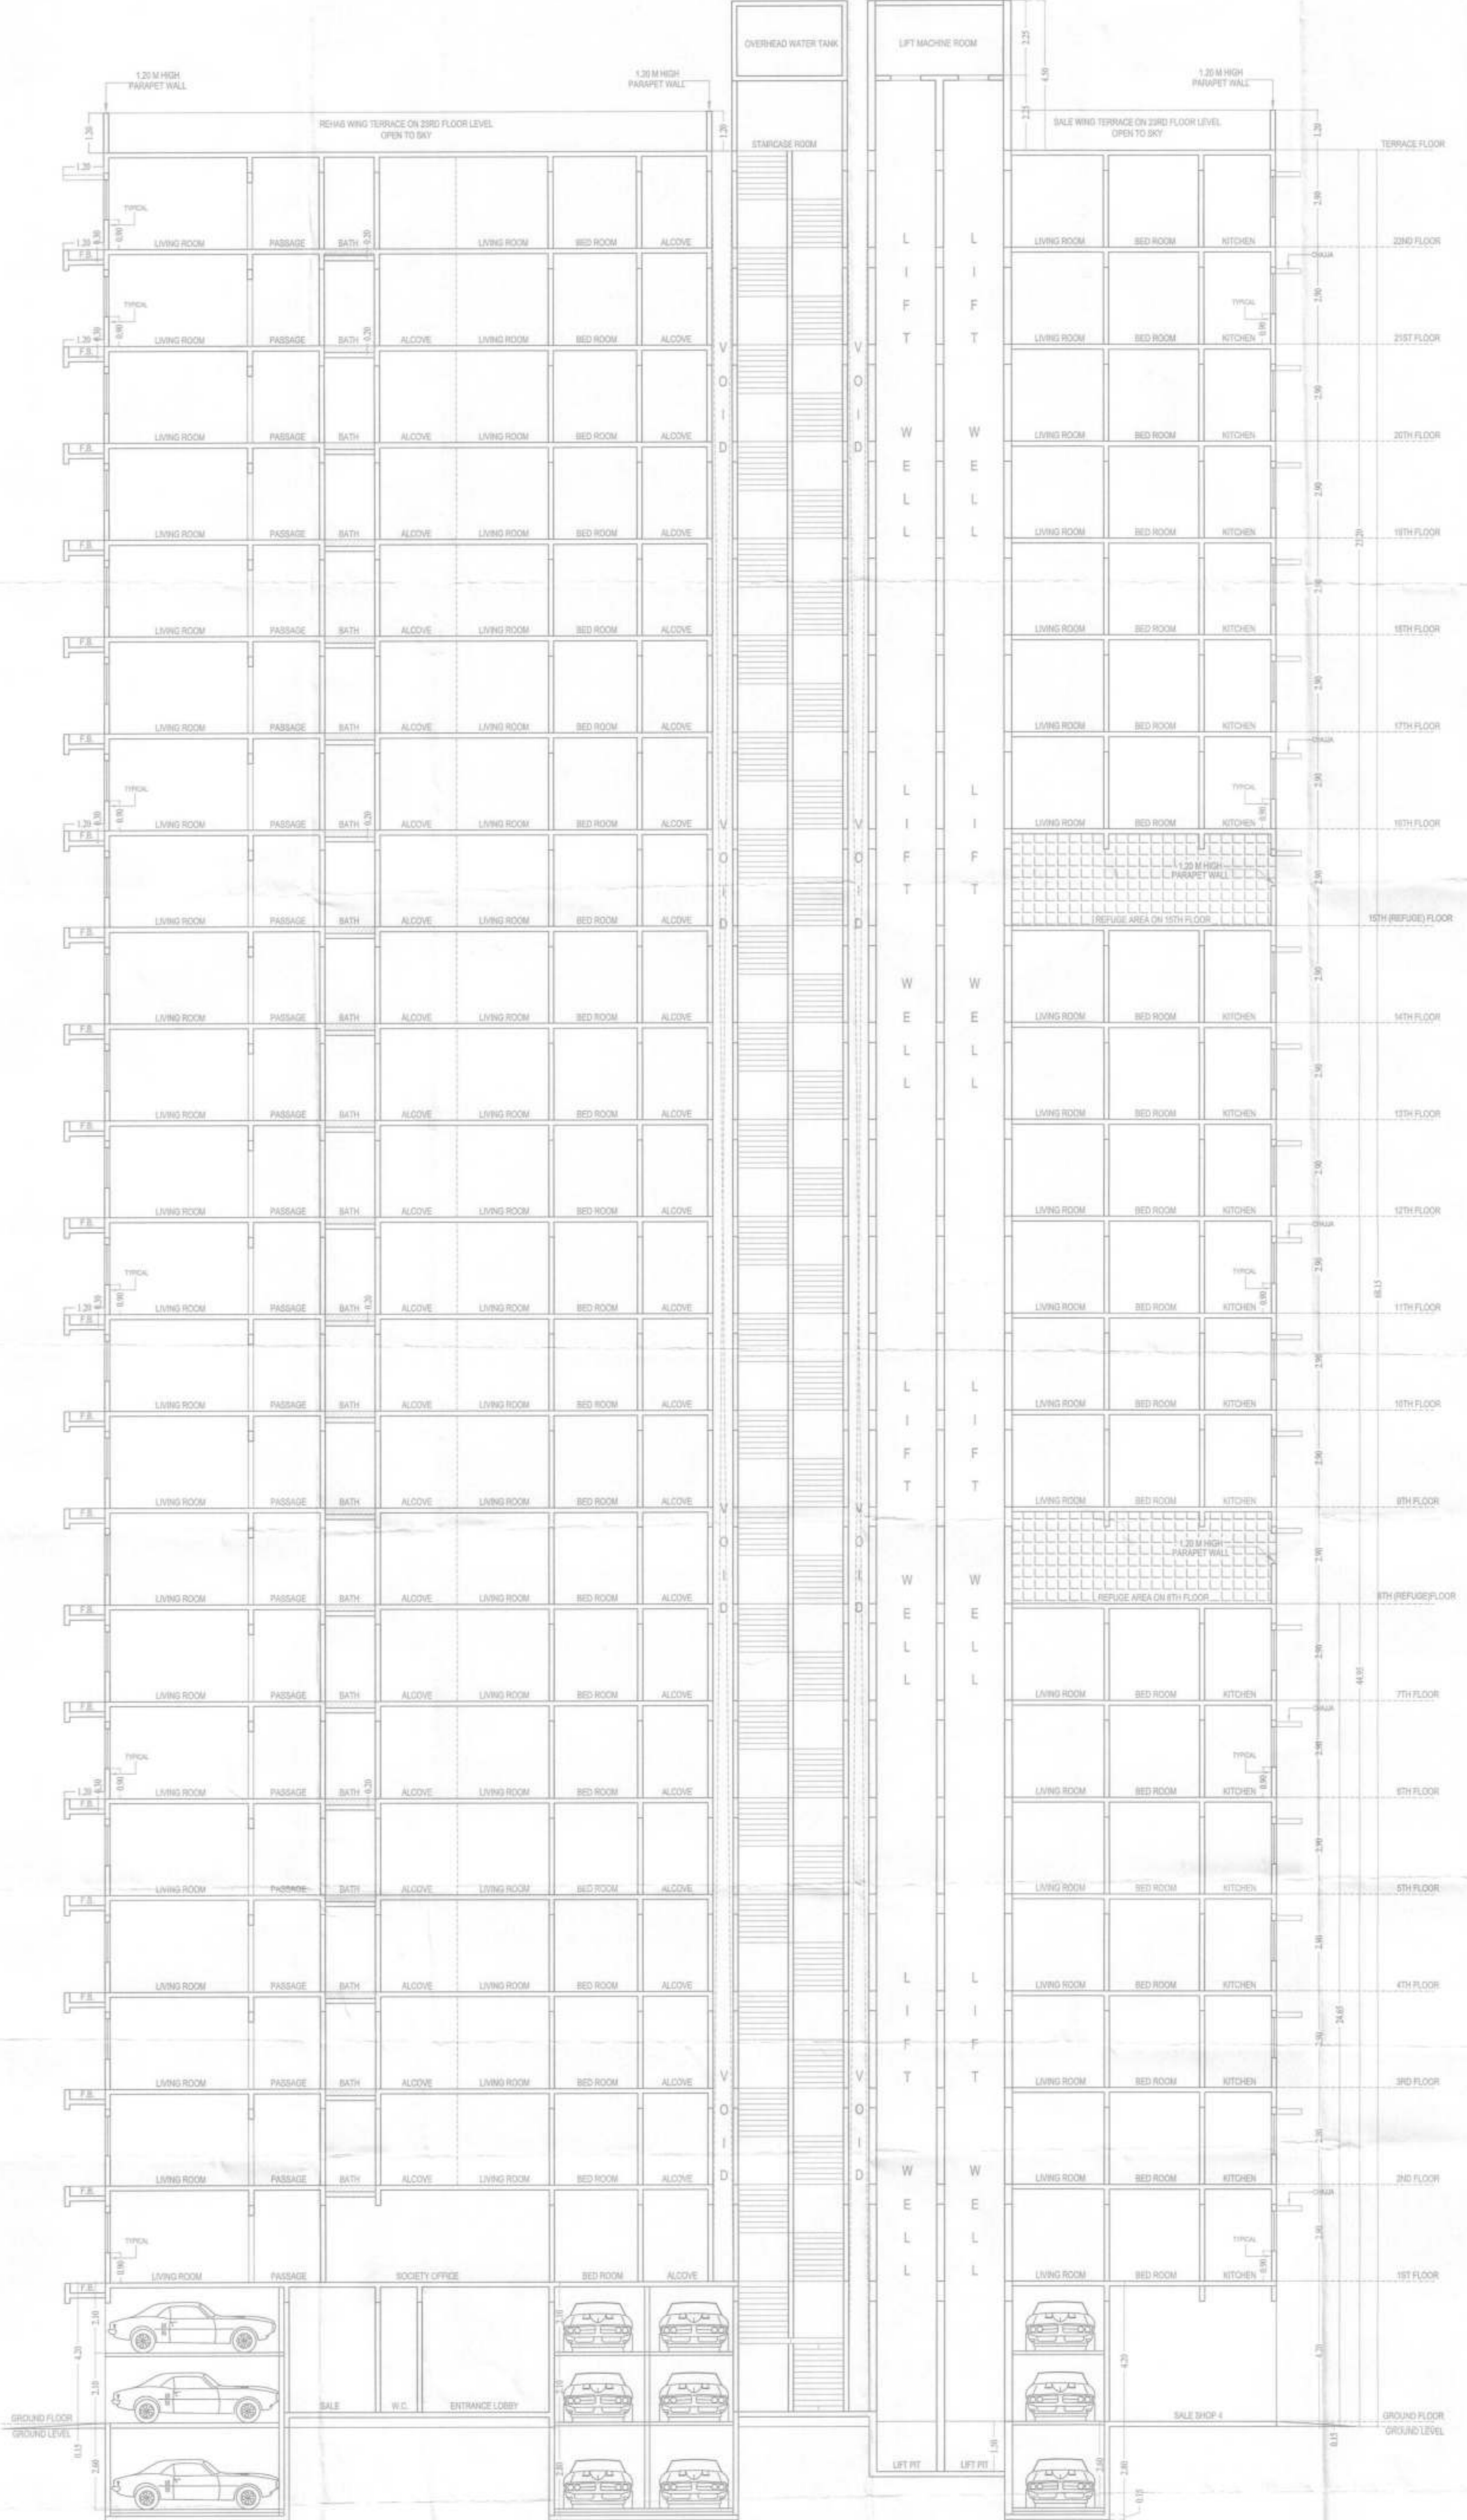

BUILDING SECTION ON A ---A
SCALE 1:100

FORM - II

CONTENT OF SHEET
 * BUILDING SECTIONS ON A ---A.
 * BUILDING SECTIONS ON B ---B.

CERTIFICATE OF AREA
 CERTIFIED THAT I HAVE SURVEYED THE PLOT UNDER REFERENCE ON AND THAT THE DIMENSIONS OF SIDES, ETC. OF PLOT STATED ON THE PLAN ARE AS MEASURED ON SITE AND THE AREA SO WORKED OUT IS _____ SQUARE METERS AND TALLIES WITH THE AREA STATED IN THE DOCUMENT OF OWNERSHIP/TOWN PLANNING SCHEME RECORDS.

SIGNATURE OF LICENSED SURVEYOR/ARCHITECT/ENGINEER/STRUCTURAL ENGINEER/SUPERVISOR
 ARCHITECT DESCRIPTION OF PROPOSAL & PROPERTY
 PROPOSED SLUM REHABILITATION SCHEME ON PLOT BEARING CTS NO. 231 A (PART), 234, 234(1 TO 14), 235, 235 (1 TO 6), 236, 236(1 TO 7), OF VILLAGE KANUR, TALUKA KURLA, MSD (ES)

NAME OF SOCIETY
 SHREE GANPAT MALI SRA CHS *Signature*

NAME & SIGN. OF OWNER
 M/s ADHIKARI ENGINEERING PVT LTD *Signature*

STAMP OF DATE OF RECEIPT OF PLANS STAMP OF DATE OF APPROVAL OF PLANS

This cancels Approval to the Previous Plans sanctioned under no. _____
 Dated: _____

Approval Subject to the condition
 Member of this office permission
 Letter no. CHAENG/_____
 Dt. 3 NOV 2022
 Executive Engineer
 Slum Rehabilitation Authority

REVISION	DATE	DESCRIPTION	SIGNATURE

SO. NO. 01
 DRN BY
 CHK BY
 SCALE AS SHOWN
 NORTH

S. ASSOCIATES
 ARCHITECT AND INT. DESIGNER
 110, 117H FLOOR, OPAL SQUARE,
 NEAR MIDC, WAIGLE ESTATE,
 THANE (W). 022 2813389