





Polygon	Area
A-Block	1532.63
01	155.17
02	89.74
03	139.08
04	37.42
L1	3.73
L2	5.67
L3	6.00
L4	6.00
L5	6.17
L6	6.17
L7	6.17
L8	6.17
V1	0.54
V2	0.54
V3	0.54
V4	0.54
V5	0.54
V6	0.54
V7	0.54
V8	0.54
V9	0.45
V10	0.63
V11	0.54
V12	0.54
V13	0.45
V14	5.83
V15	0.44
V16	3.23
V17	5.83
V18	0.45
V19	0.54
V20	0.54
V21	0.59
V22	6.22
V23	6.22
V24	6.22
V25	6.22
V26	1.95
V27	1.95
Total	1012.02

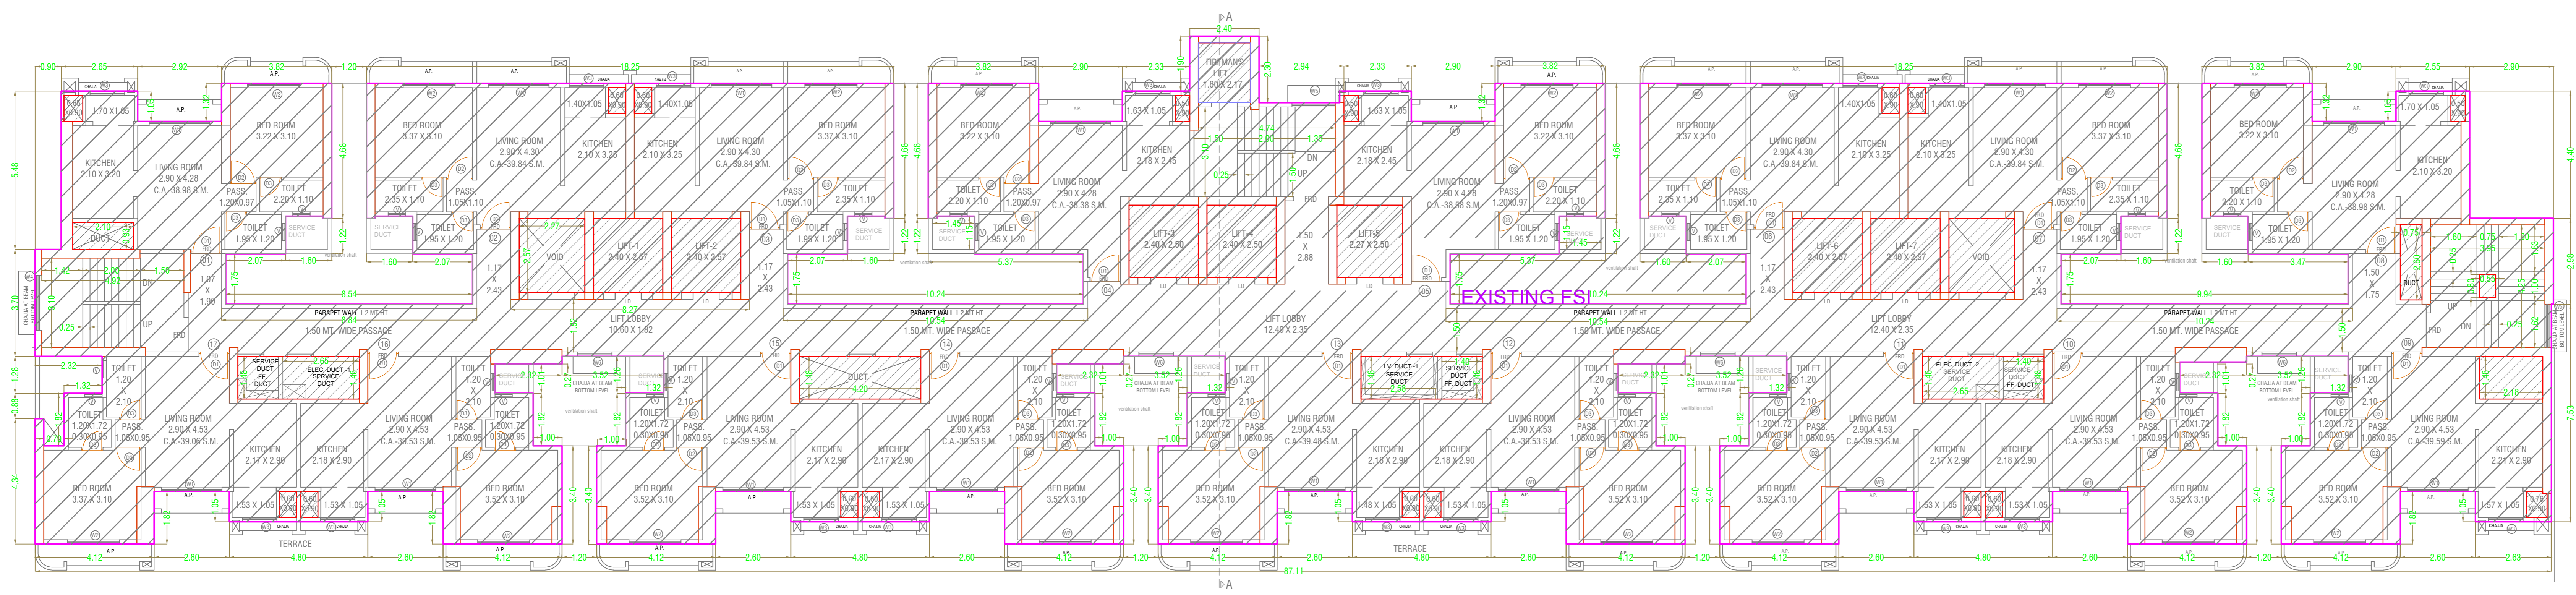


TYPICAL - 3- 7, 9- 12, 14- 17, 19- 22, 24- 26, 28- 31 FLOOR PLAN
Existing Approved


TYPICAL - 3- 7, 9- 12, 14- 17, 19- 22, 24- 26, 28- 31 FLOOR PLAN

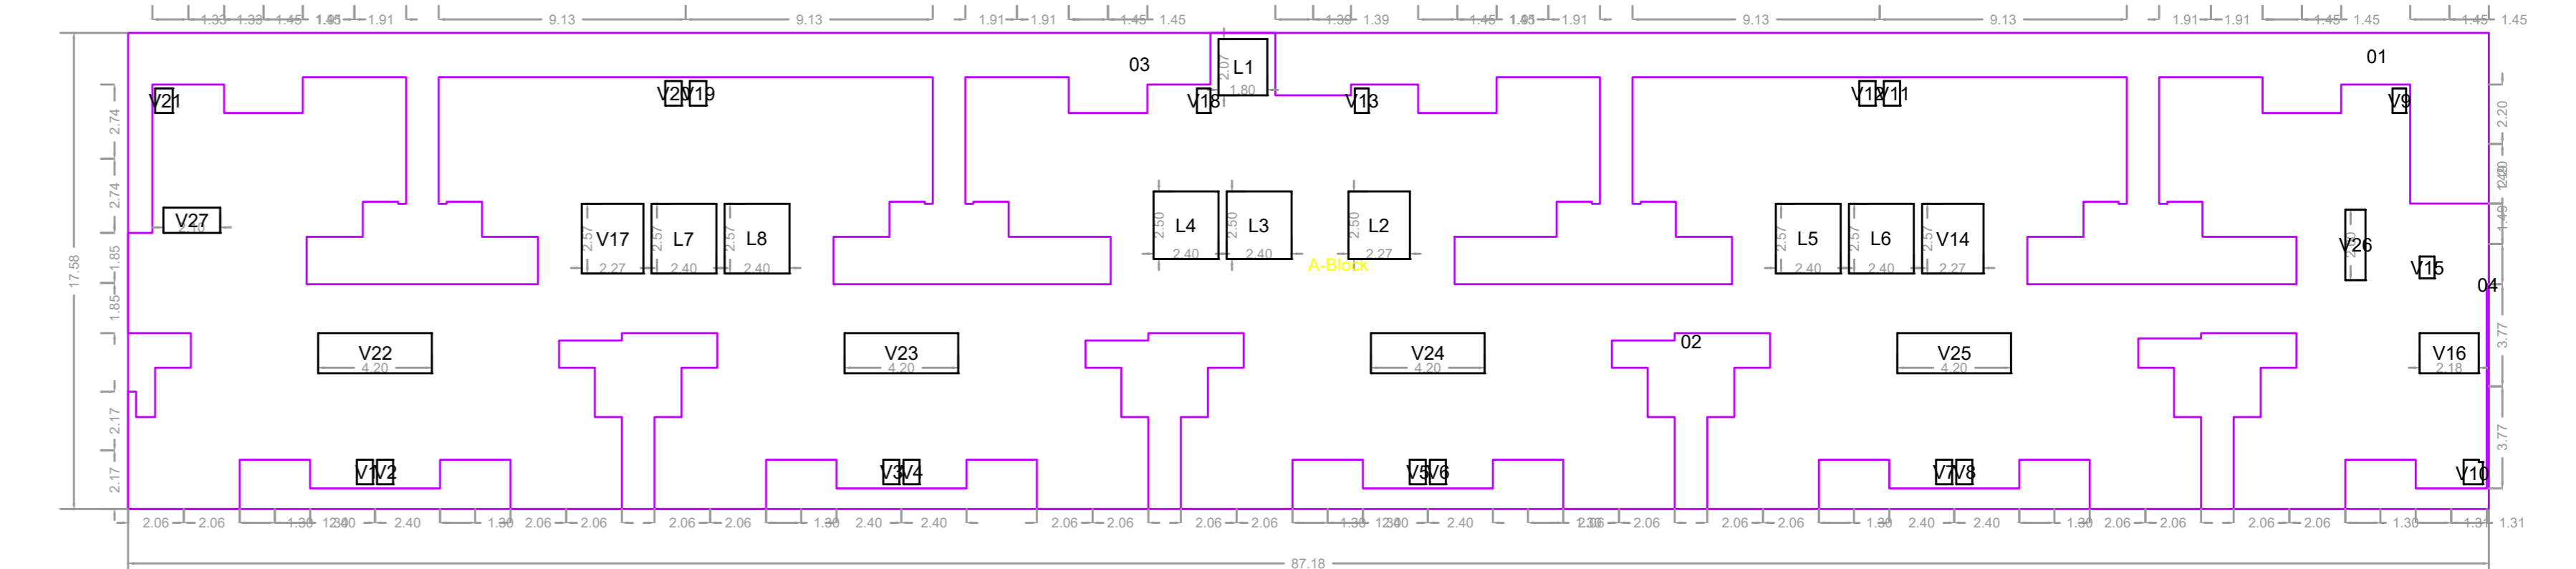

SECOND FLOOR PLAN

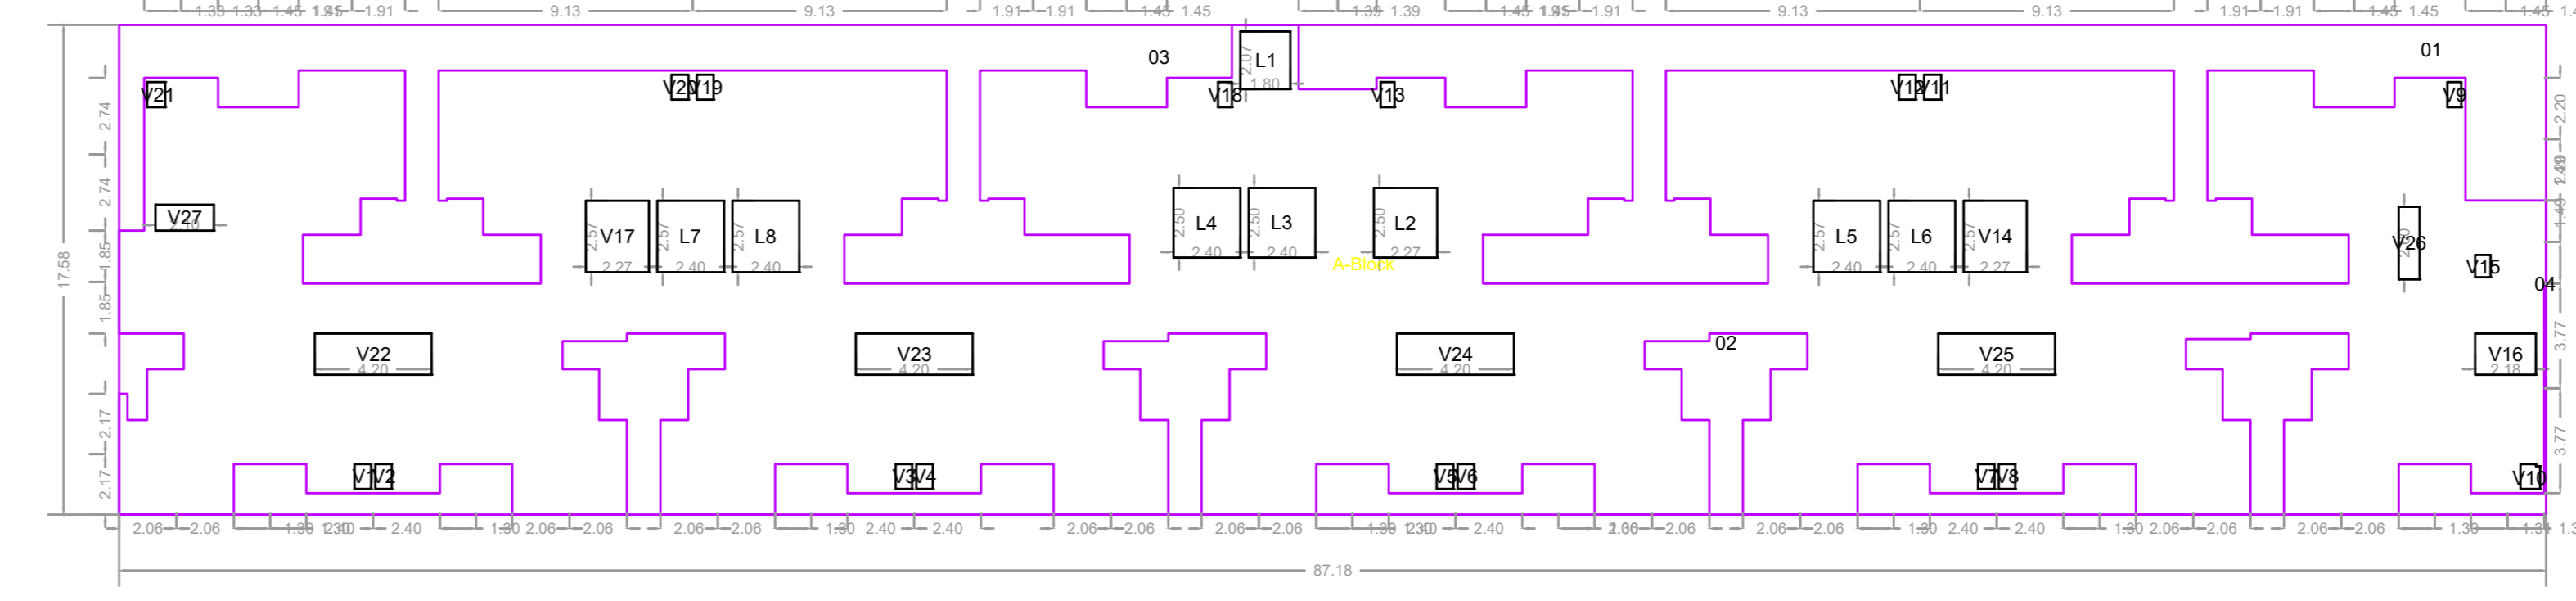

Polygon	Area
A-Block	1532.63
01	155.17
02	89.74
03	139.08
04	37.42
L1	3.73
L2	5.67
L3	6.00
L4	6.00
L5	6.17
L6	6.17
L7	6.17
L8	6.17
V1	0.54
V2	0.54
V3	0.54
V4	0.54
V5	0.54
V6	0.54
V7	0.54
V8	0.54
V9	0.45
V10	0.63
V11	0.54
V12	0.54
V13	0.45
V14	5.83
V15	0.44
V16	3.23
V17	5.83
V18	0.45
V19	0.54
V20	0.54
V21	0.59
V22	6.22
V23	6.22
V24	6.22
V25	6.22
V26	1.95
V27	1.95
Total	1012.02

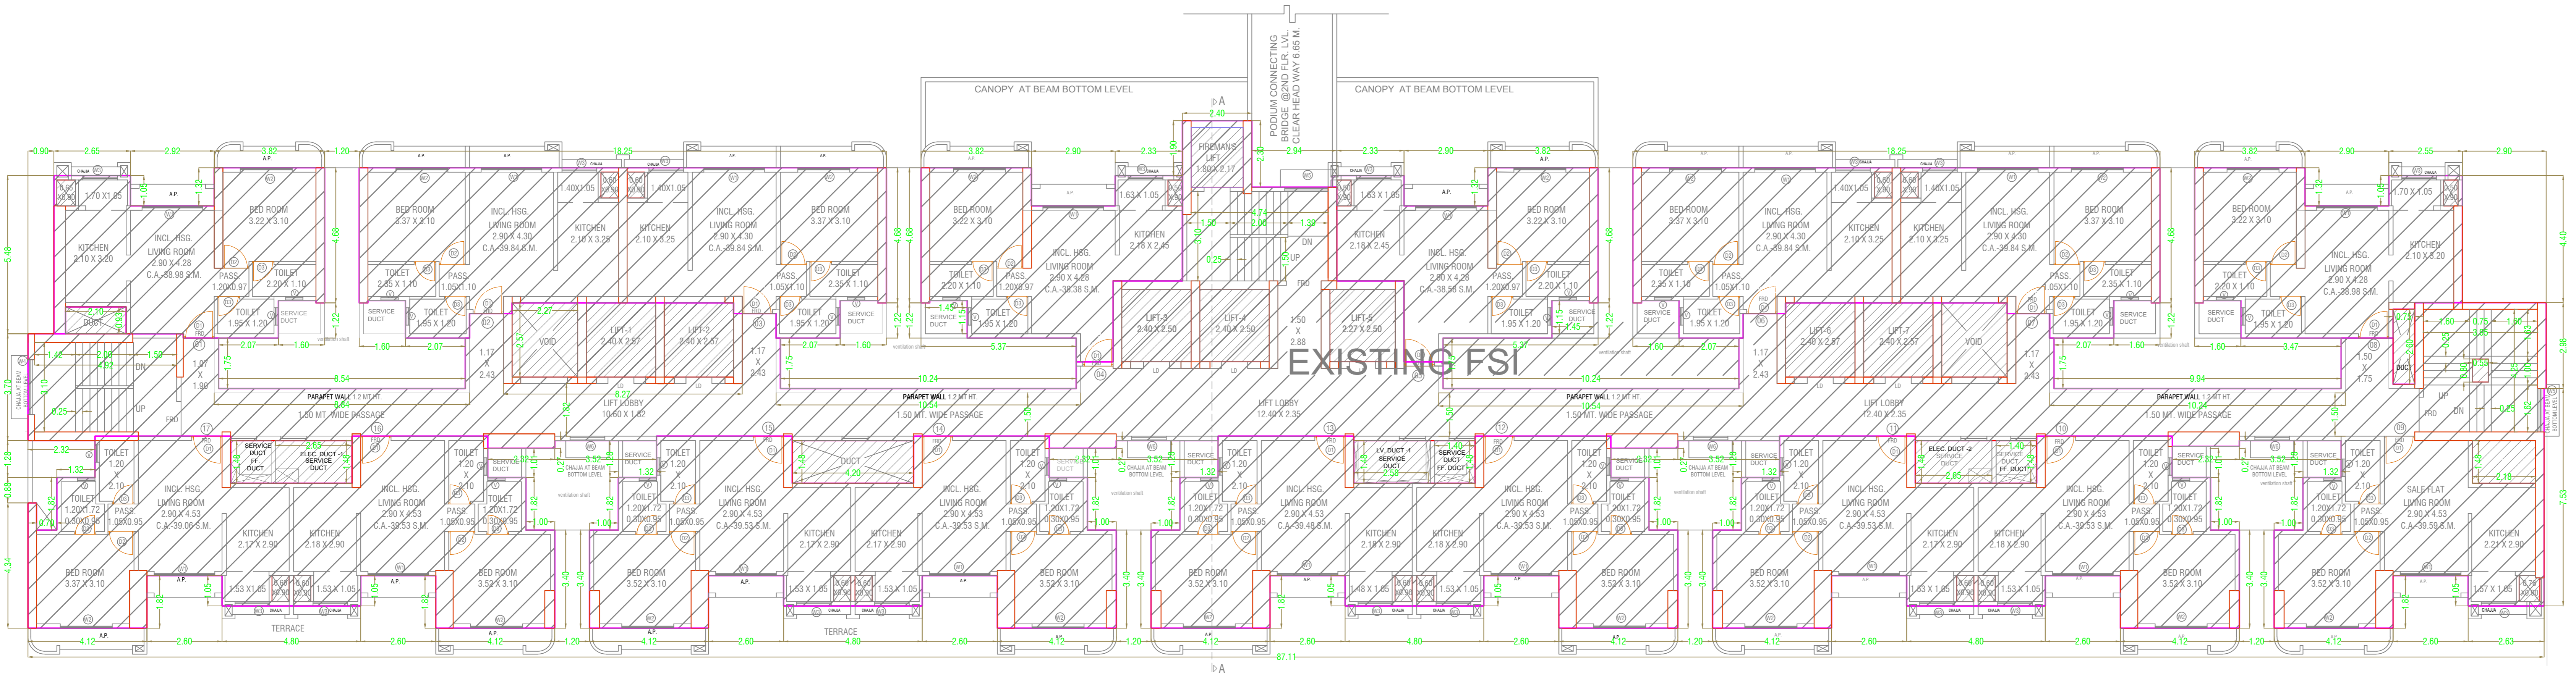

SECOND FLOOR PLAN
Existing Approved

OWNERS NAME & SIGN ARCH. NAME, SIGN & ADD
Rajan Narayan Bandedkar subhash vasant gupte



PROJECT INFORMATION			
PLOT NO	:	0	
USE	:	Mix Use	
SUBUSE	:	Resicomm Building	
NODE	:		
SECTOR NO	:		
PLOT ADDRESS	:	SURVEY NO 108 & NEW N NO 73 H NO 1, 2, 3, 4, 5, 7 & AT VILLAGE OWALA, G. B. ROAD	
TALL & DIST. THANE	:		
PERMIT NO	:	S06/0263/17	
NWARD NO	:		
KEY NO	:	314	SCALE 1:100
DATE	:	19-02-2024	SHEET NC. 5/ 7