



TERRACE FLOOR PLAN


RECREATION FLOOR PLAN

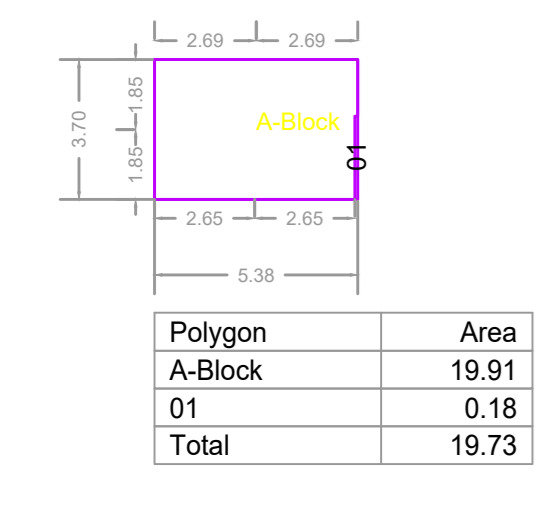


RECREATION FLOOR PLAN

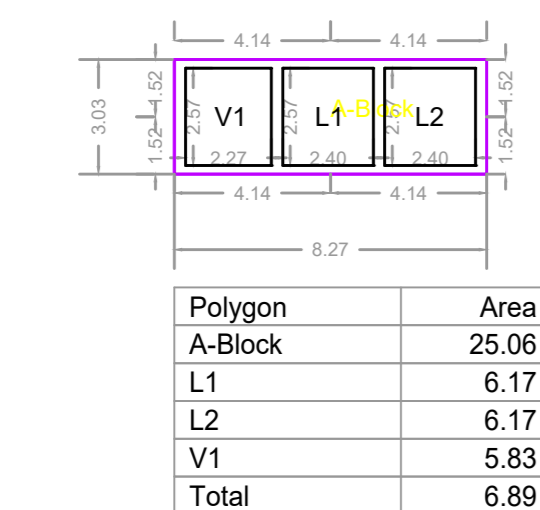


RECREATION FLOOR PLAN

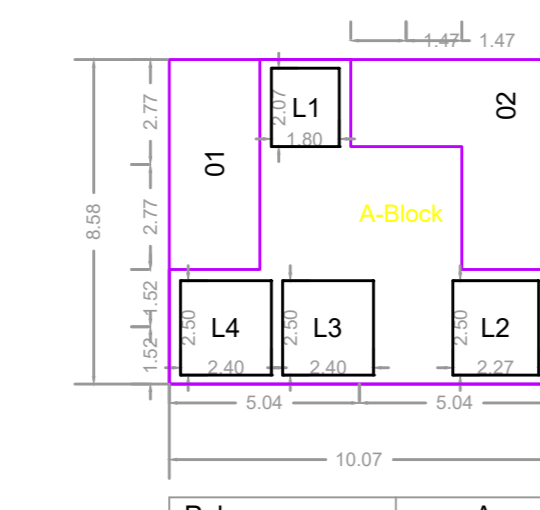

RECREATION FLOOR PLAN

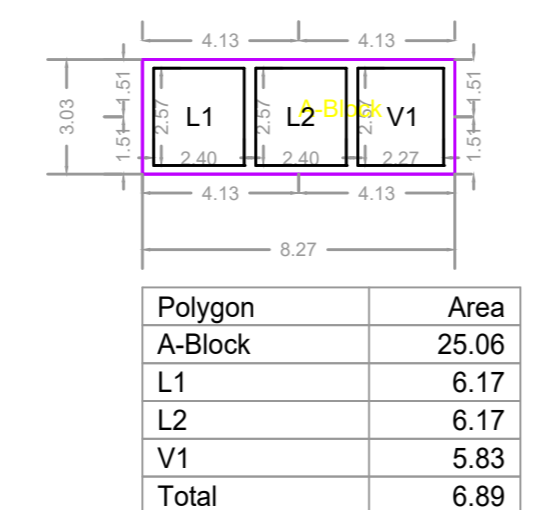

RECREATION FLOOR PLAN

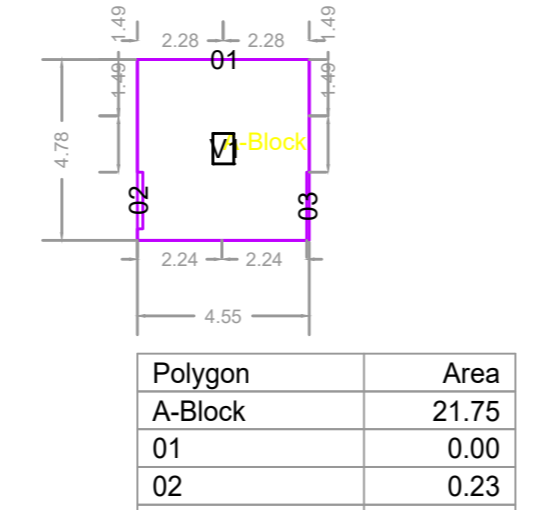


SCHEDULE OF OPENING: RAUNAK 108 (BUILDING)

NAME	LENGTH	HEIGHT	NOS.
D2	0.60	2.10	72
D2	0.75	2.10	1008
D1	0.75	2.10	174
D1	0.90	2.10	1134
D1	0.91	2.10	360
FRD	1.05	2.10	744
FRD	1.20	2.10	135
D1	1.20	2.10	01
RIS	2.00	2.10	08
RIS	2.52	2.10	01
RIS	2.57	2.10	05
RIS	2.58	2.10	01
RIS	2.87	2.10	02
RIS	3.90	2.10	04
RIS	4.25	2.10	01


SCHEDULE OF OPENING: RAUNAK 108 (BUILDING)

NAME	LENGTH	HEIGHT	NOS.
V	0.60	0.60	1151
V	0.60	1.20	350
W3	1.20	1.20	738
W2	1.20	1.20	01
W1	1.50	1.20	47
W	1.65	1.20	01
W2	1.80	1.20	738
W	1.80	1.20	47
W	1.90	1.20	48
W1	2.03	1.20	01
W1	2.10	1.20	738


RECREATION FLOOR PLAN

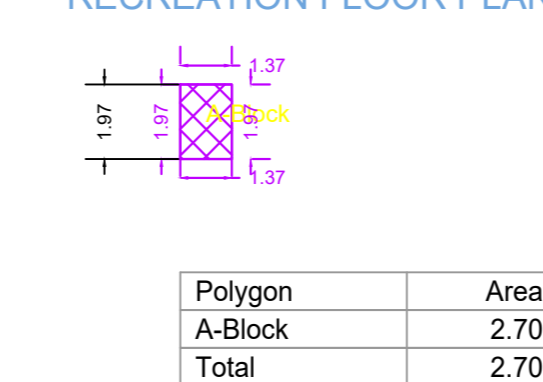



RECREATION FLOOR PLAN

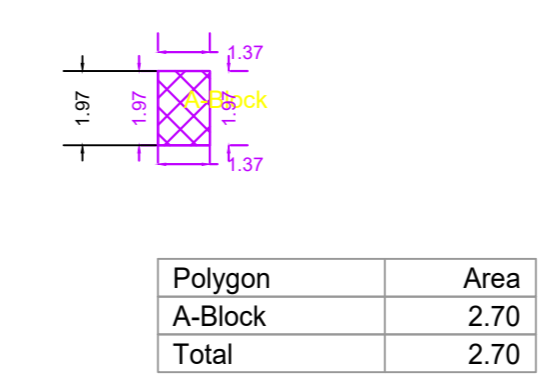


RECREATION FLOOR PLAN

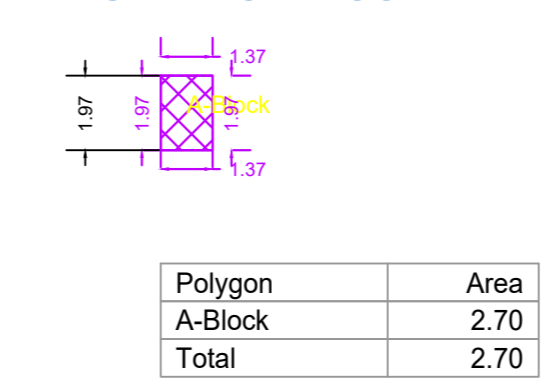

RECREATION FLOOR PLAN

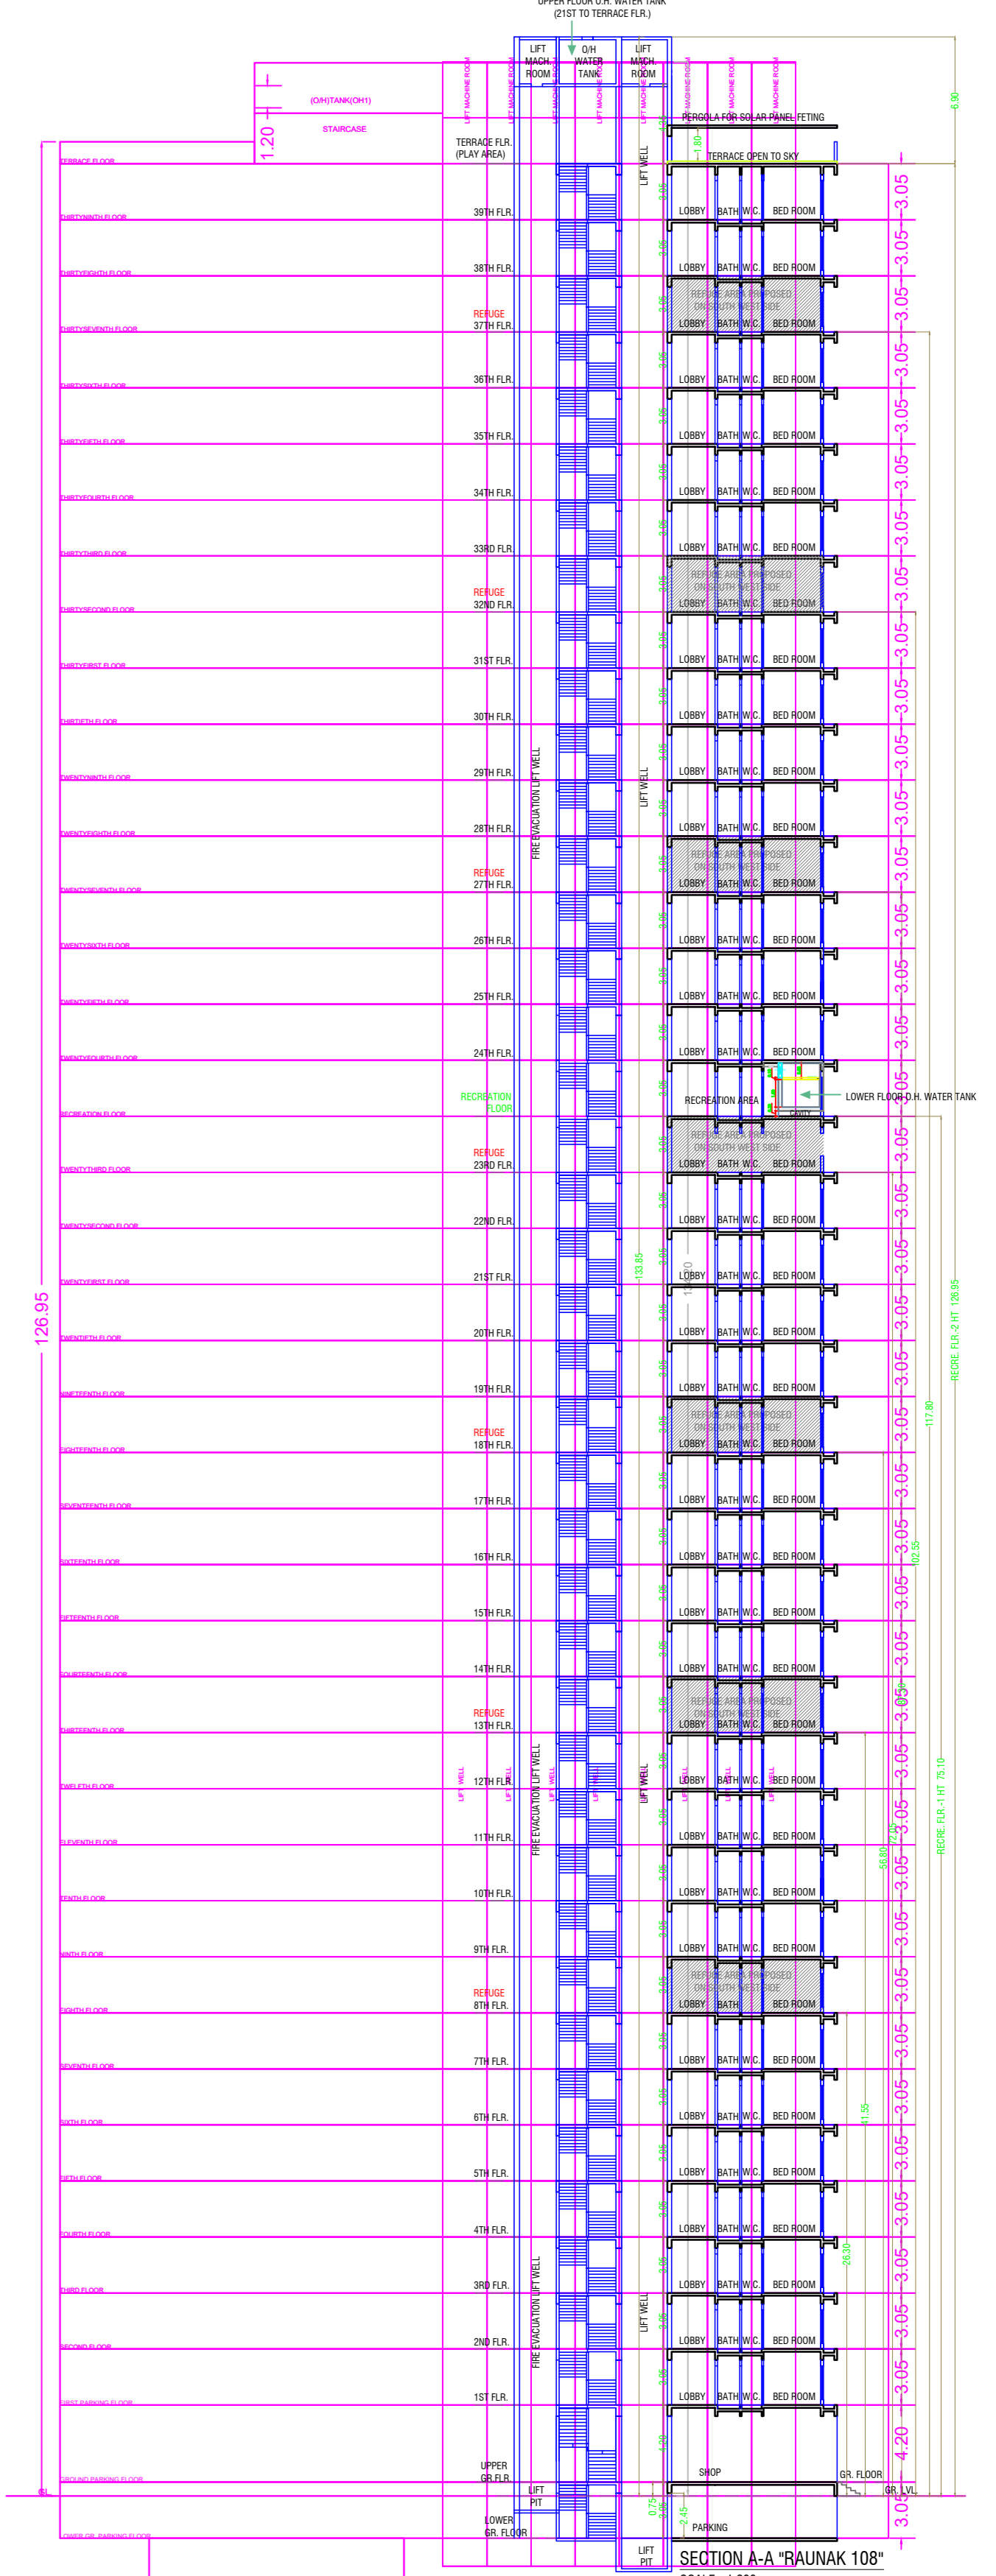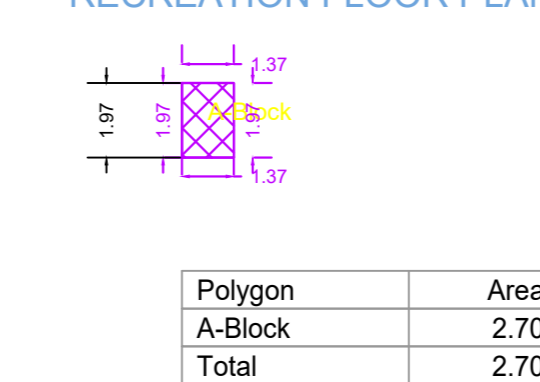

SECTION A-BLDG (SCALE 1:300)

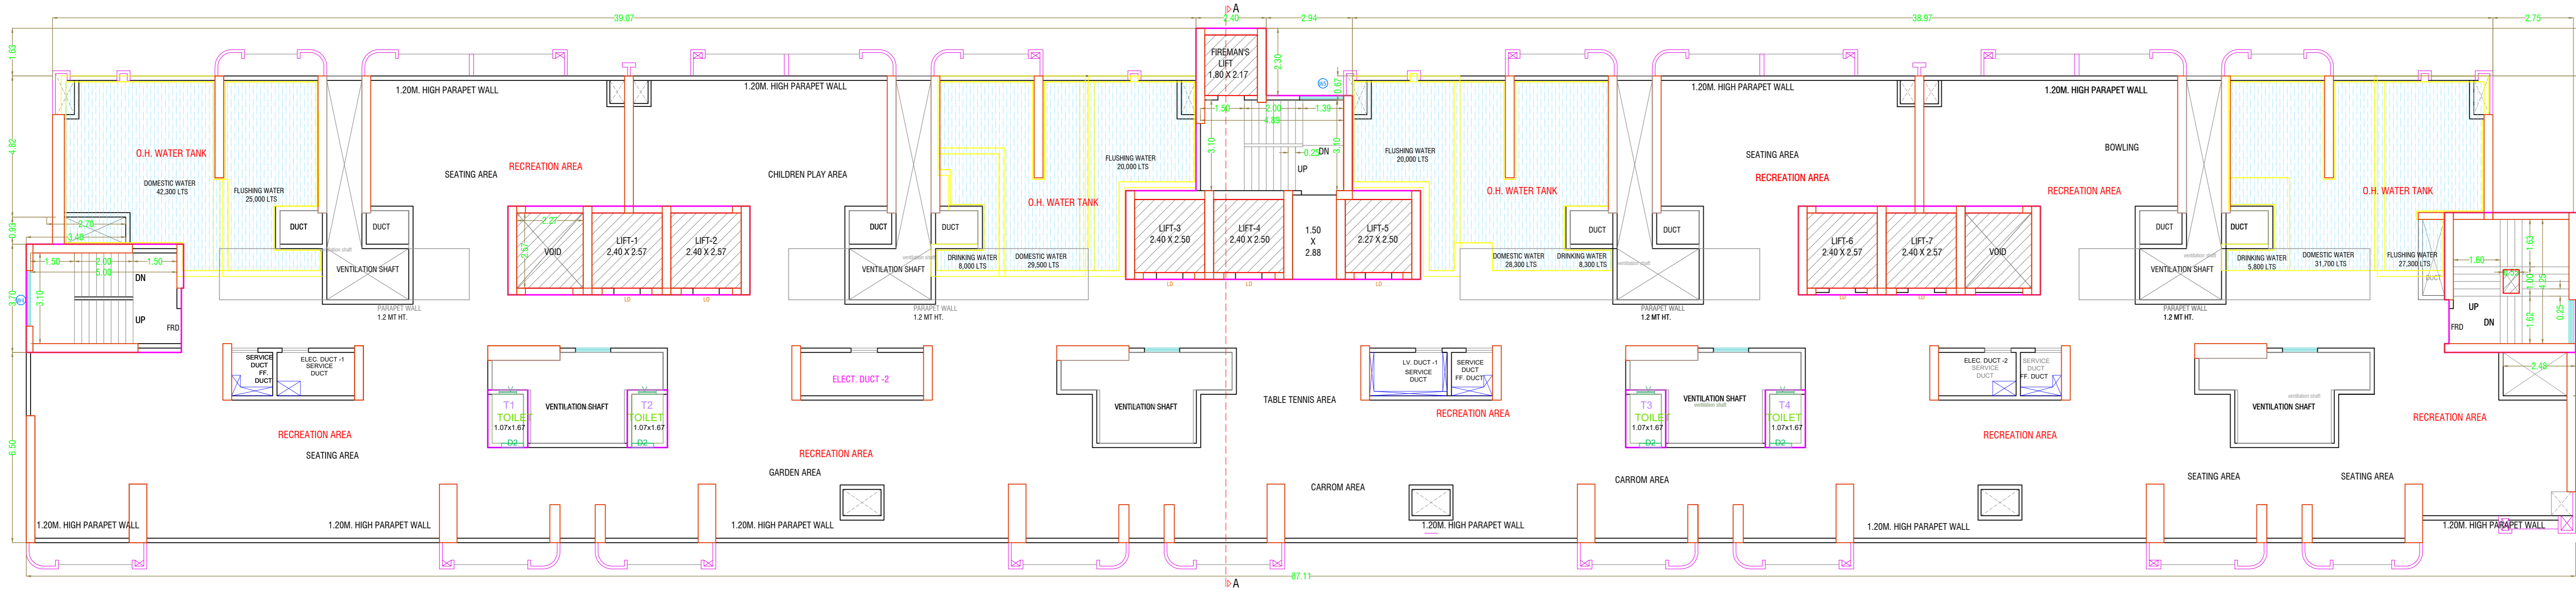

RECREATION FLOOR PLAN "RAUNAK 108"
SCALE - 1:100 (ABOVE 23RD FLR.)

ABOVE 23RD FLOOR-RECREATION FLOOR PLAN

OWNERS NAME & SIGN ARCH. NAME, SIGN & ADD
 Rajan Narayan Bandelkar subhash vasant gupte

PROJECT INFORMATION
 PLOT NO : 0
 USE : Mix Use
 SUBUSE : Resicomm Building
 NODE :
 SECTOR NO :
 PLOT ADDRESS : SURVEY NO 108 & NEW N. NO.73 H.NO 1, 2, 3, 4, 5, 7, 8 AT VILLAGE OWALA, G.B. ROAD
 TALL & DIST. THANE

PERMIT NO :
 INWARD NO : 506/0263/17
 KEY NO : 314 SCALE : 1:100
 DATE : 19-02-2024 SHEET NO : 7/7