


REMARKS OF APPROVAL


या कार्यालयाचे पत्र क्र. बिशे/रेझॉल्युशन/बांध/मौ. दे. भोडे/ता. पालघर/ज. क्र. ८२/रहिवाम/नर पालघर/२३४ दि. ३१/०३/१९. मधील शर्तीना अधीन राहिवाम हिरव्या रंगाने दुरुस्ती सुचविल्याप्रमाणे राहिवाम वापरासाठी नकाशांना मंजूरीसाठी शिफारस.

मंजूर
नगर रचनाकार,
शाखा कार्यालय, पालघर.


मंजूर
आदेश क्र. महसूल/का-१/मेज... १३१ /बि. से.प./
एस.आर./सि.आर/ २४/१९२
दिनांक: ३०/१०/१९२
(रहिवाम/सुचविले/सोपविले/विनयितनी...)
अध्यक्ष/सहायक/मुख्यालय जिल्हा, ठाणे

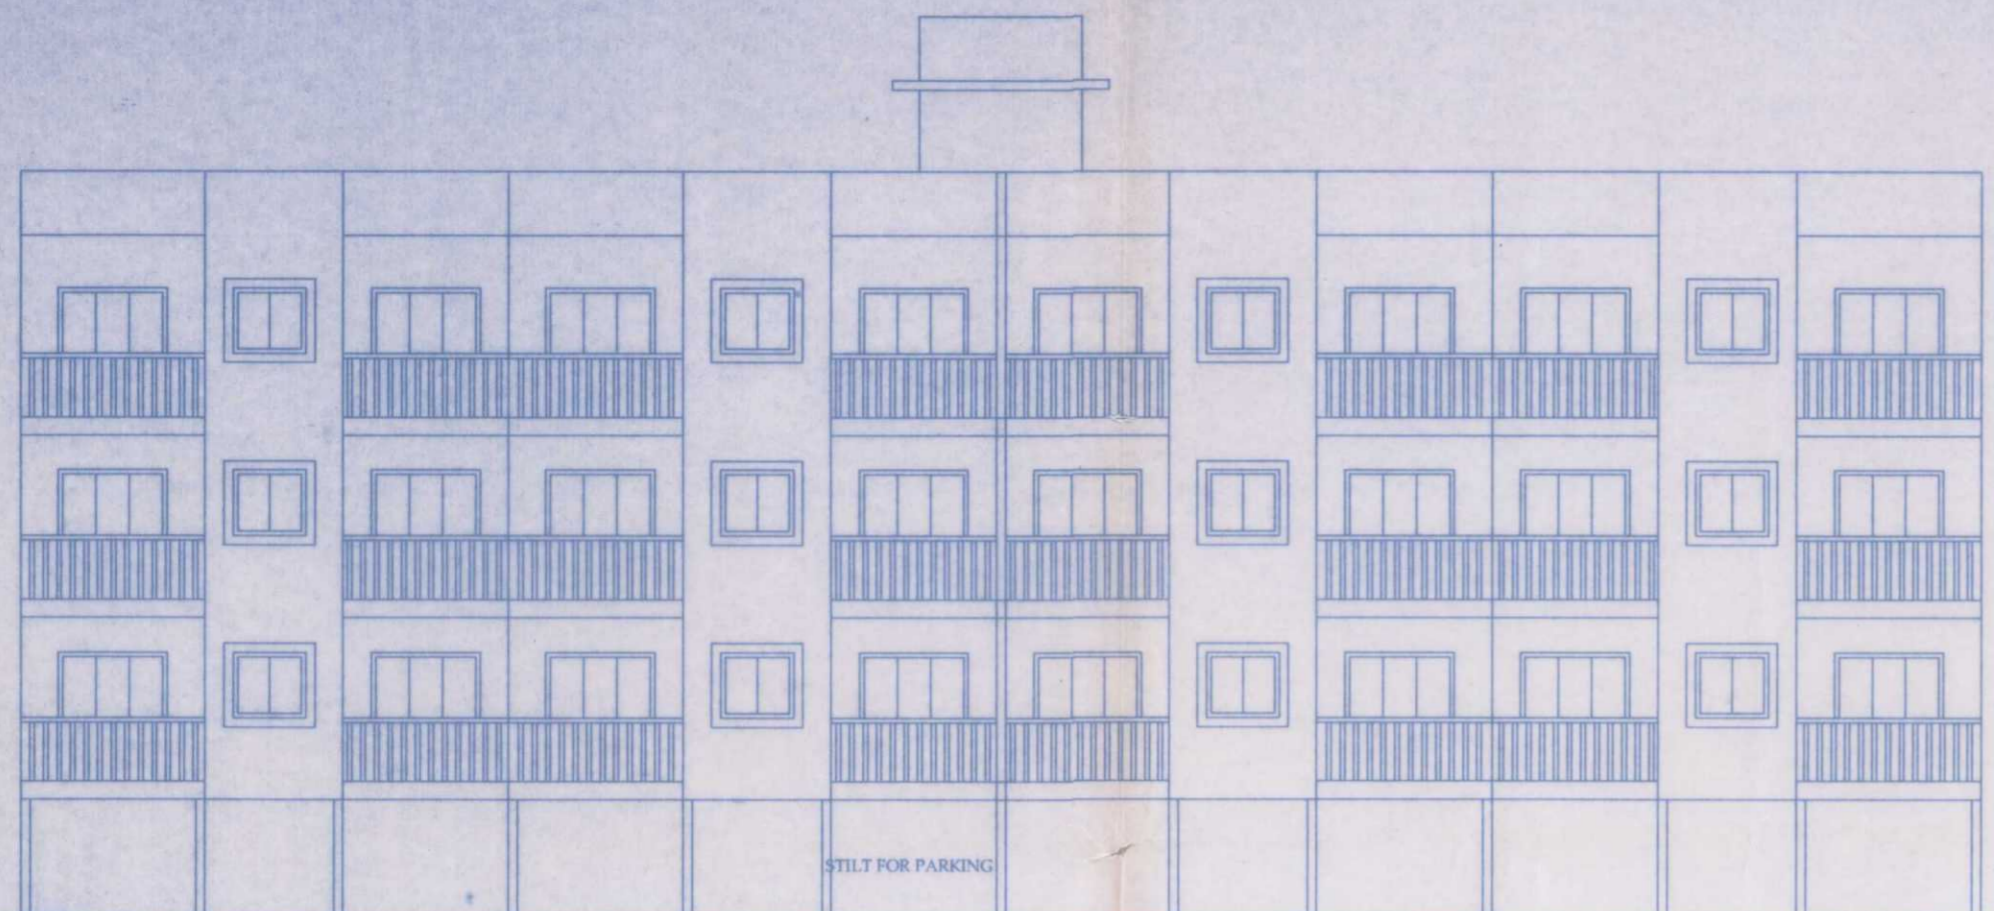


ELEVATION SCALE - 1:100

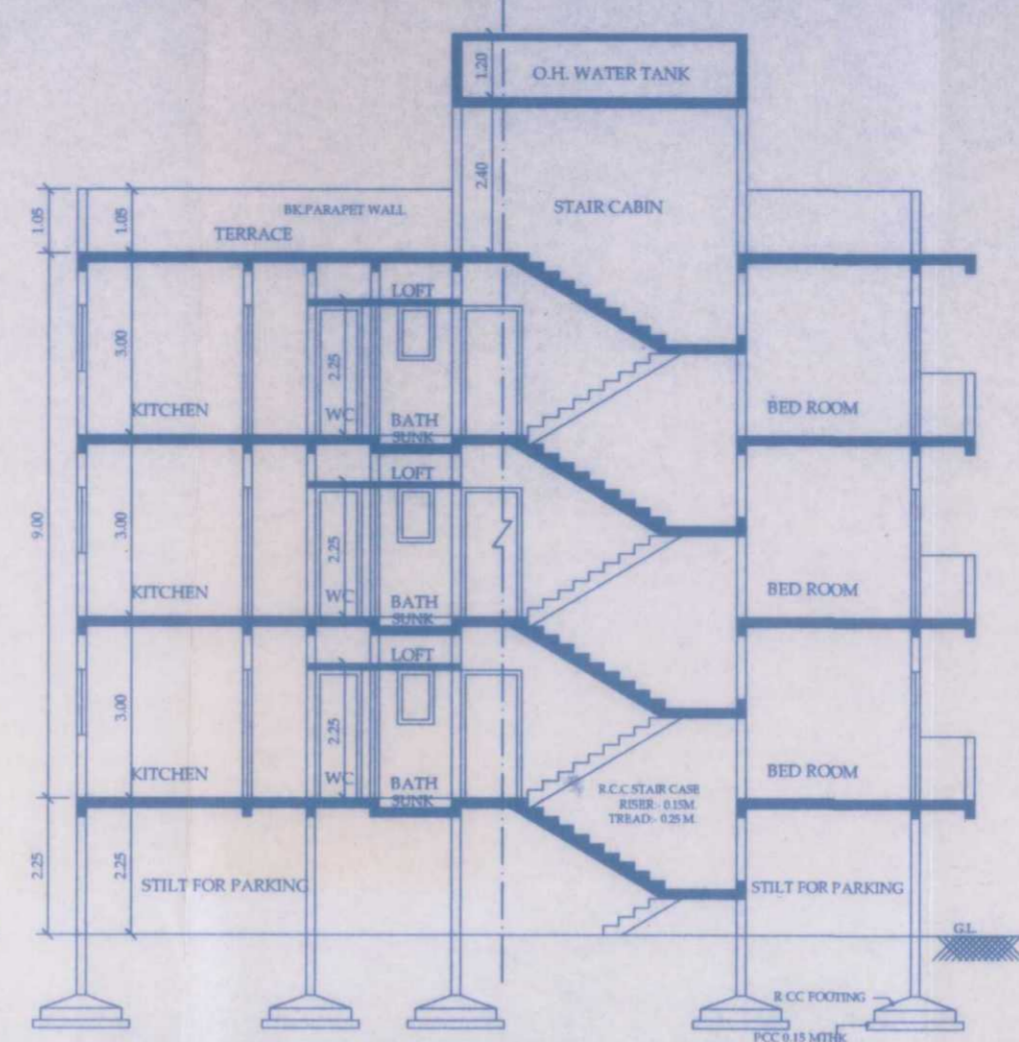

SECTION A-A SCALE - 1:100

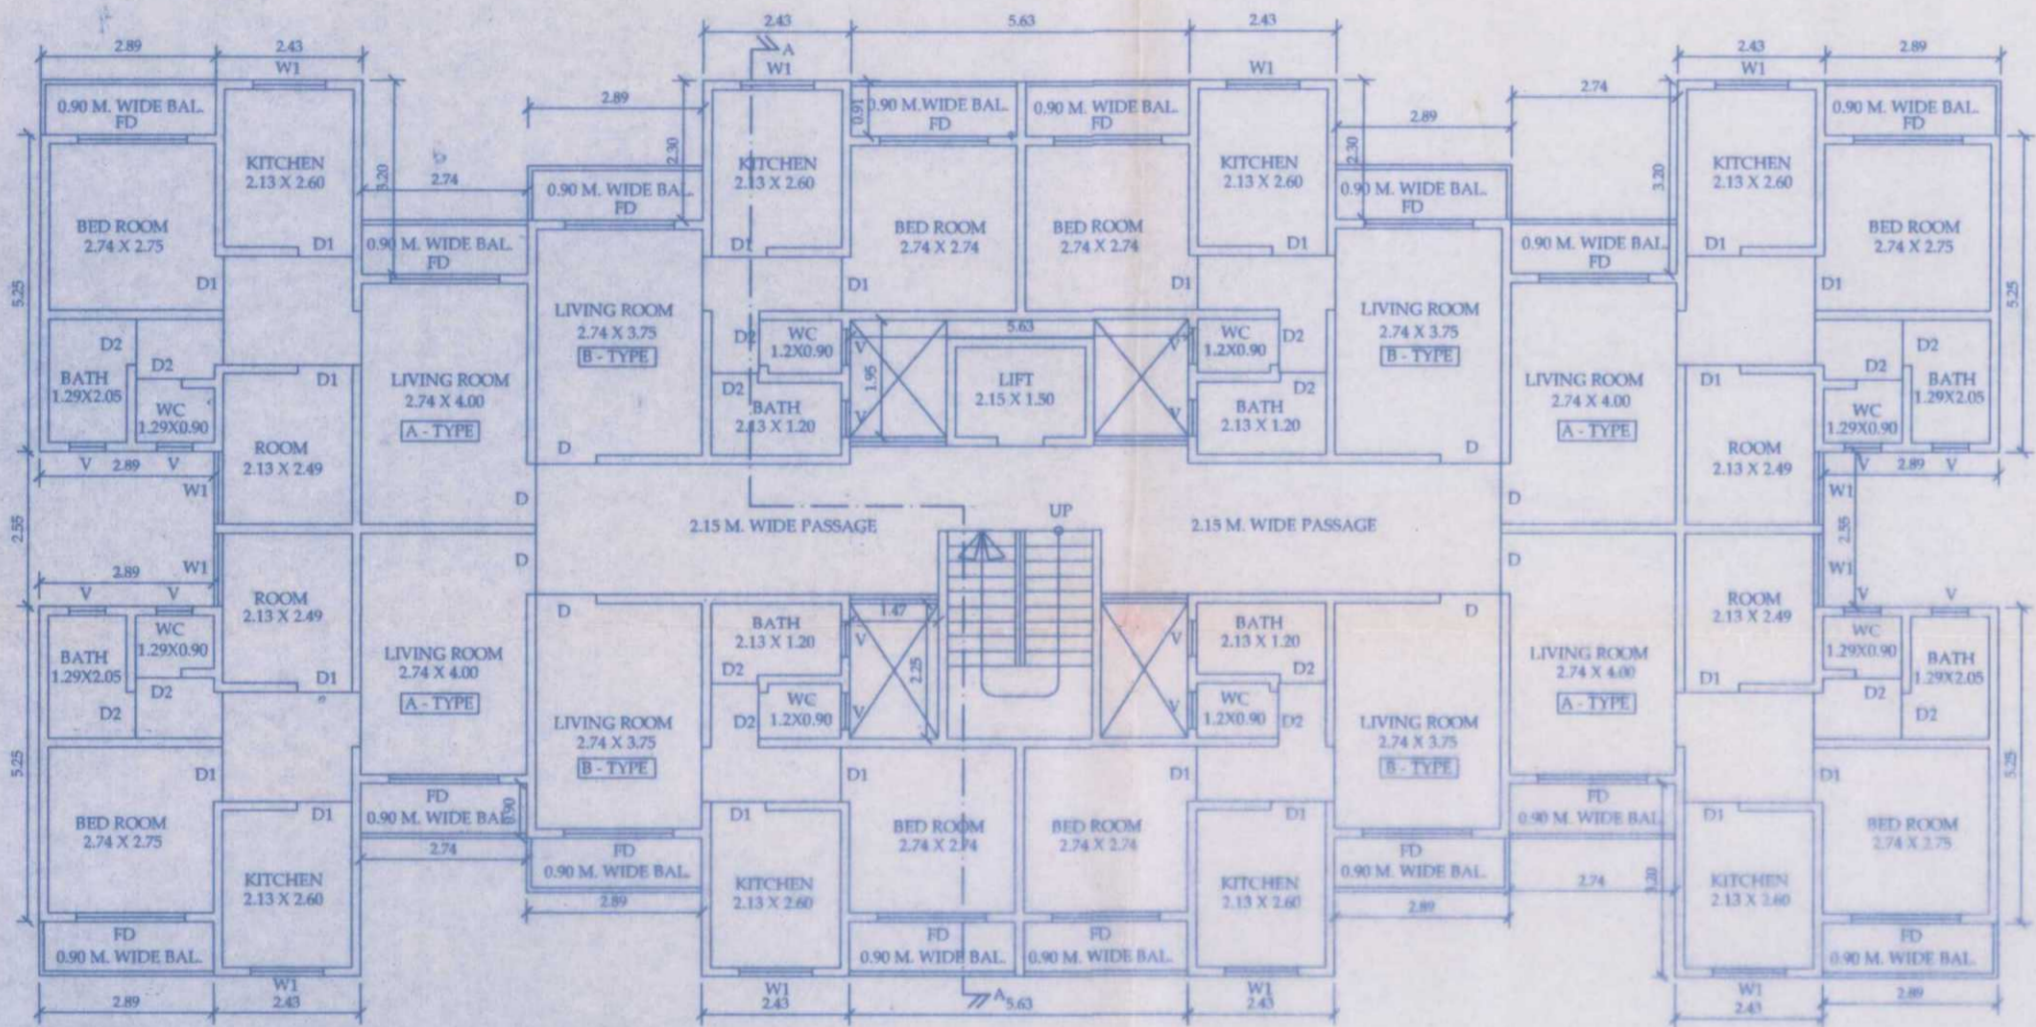

TYPICAL FLOOR PLAN (FIRST, SECOND AND RAISED SECOND FLOOR) SCALE- 1:100

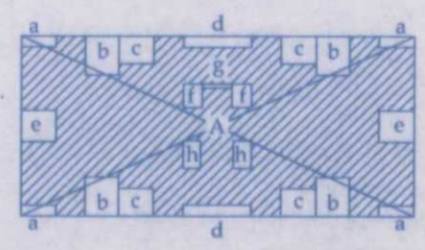

AREA DIAGRAM FOR TYPICAL FLOOR FIRST, SECOND AND RAISED SECOND FLOOR

GROSS AREA OF A - 1 X 32.39 X 14.85 = 480.99 SQ.MTS.
DEDUCTION
a) 4 X 2.89 X 0.90 = 10.40 SQ.MTS.
b) 4 X 2.74 X 3.20 = 35.07 SQ.MTS.
c) 4 X 2.89 X 2.30 = 26.58 SQ.MTS.
d) 2 X 5.63 X 0.91 = 10.25 SQ.MTS.
e) 2 X 2.89 X 2.55 = 14.73 SQ.MTS.
f) 2 X 1.59 X 1.95 = 6.20 SQ.MTS.
g) 1 X 2.45 X 0.30 = 0.73 SQ.MTS.
h) 2 X 1.46 X 2.25 = 6.57 SQ.MTS.
TOTAL DEDUCTION = 100.53 SQ.MTS.
TOTAL BUILT UP AREA ON EACH FLOOR = 480.99 - 110.53 SQ.MTS.
= 370.46 SQ.MTS.
TOTAL BUILT UP OF BUILDING = 370.46 X 3 = 1111.38 SQ.MTS.

TOTAL BUILT UP AREA OF A - TYPE BUILDING = 1111.38 SQ.MTS.


NOTE - 1. ARCHITECTS/ENGINEERS ARE NOT RESPONSIBLE FOR COMMENCEMENT OF WORK BEFORE APPROVAL AND FOR ANY WORKS DEVIATING FROM THE ACTUAL APPROVED PLANS.
2. THIS DRAWINGS ARE PREPARED ON THE DOCUMENTS RECEIVED FROM THE CLIENTS & THE ARCHITECTS HOLD NO RESPONSIBILITY FOR THE AUTHENTICITY OF THE DOCUMENTS.

CARPET AREA STATEMENT

SR. NO.	FLOOR TYPE	CARPET AREA
1.	A - TYPE	39.43 SQ.MTS.
2.	B - TYPE	30.47 SQ.MTS.

BALCONY AREA STATEMENT

SR. NO.	TOTAL PERIMETER	ALLOWED 1/3 PERIMETER	PROPOSED PERIMETER
1.	131.28 RMT.	43.76 RMT.	42.70 RMT.

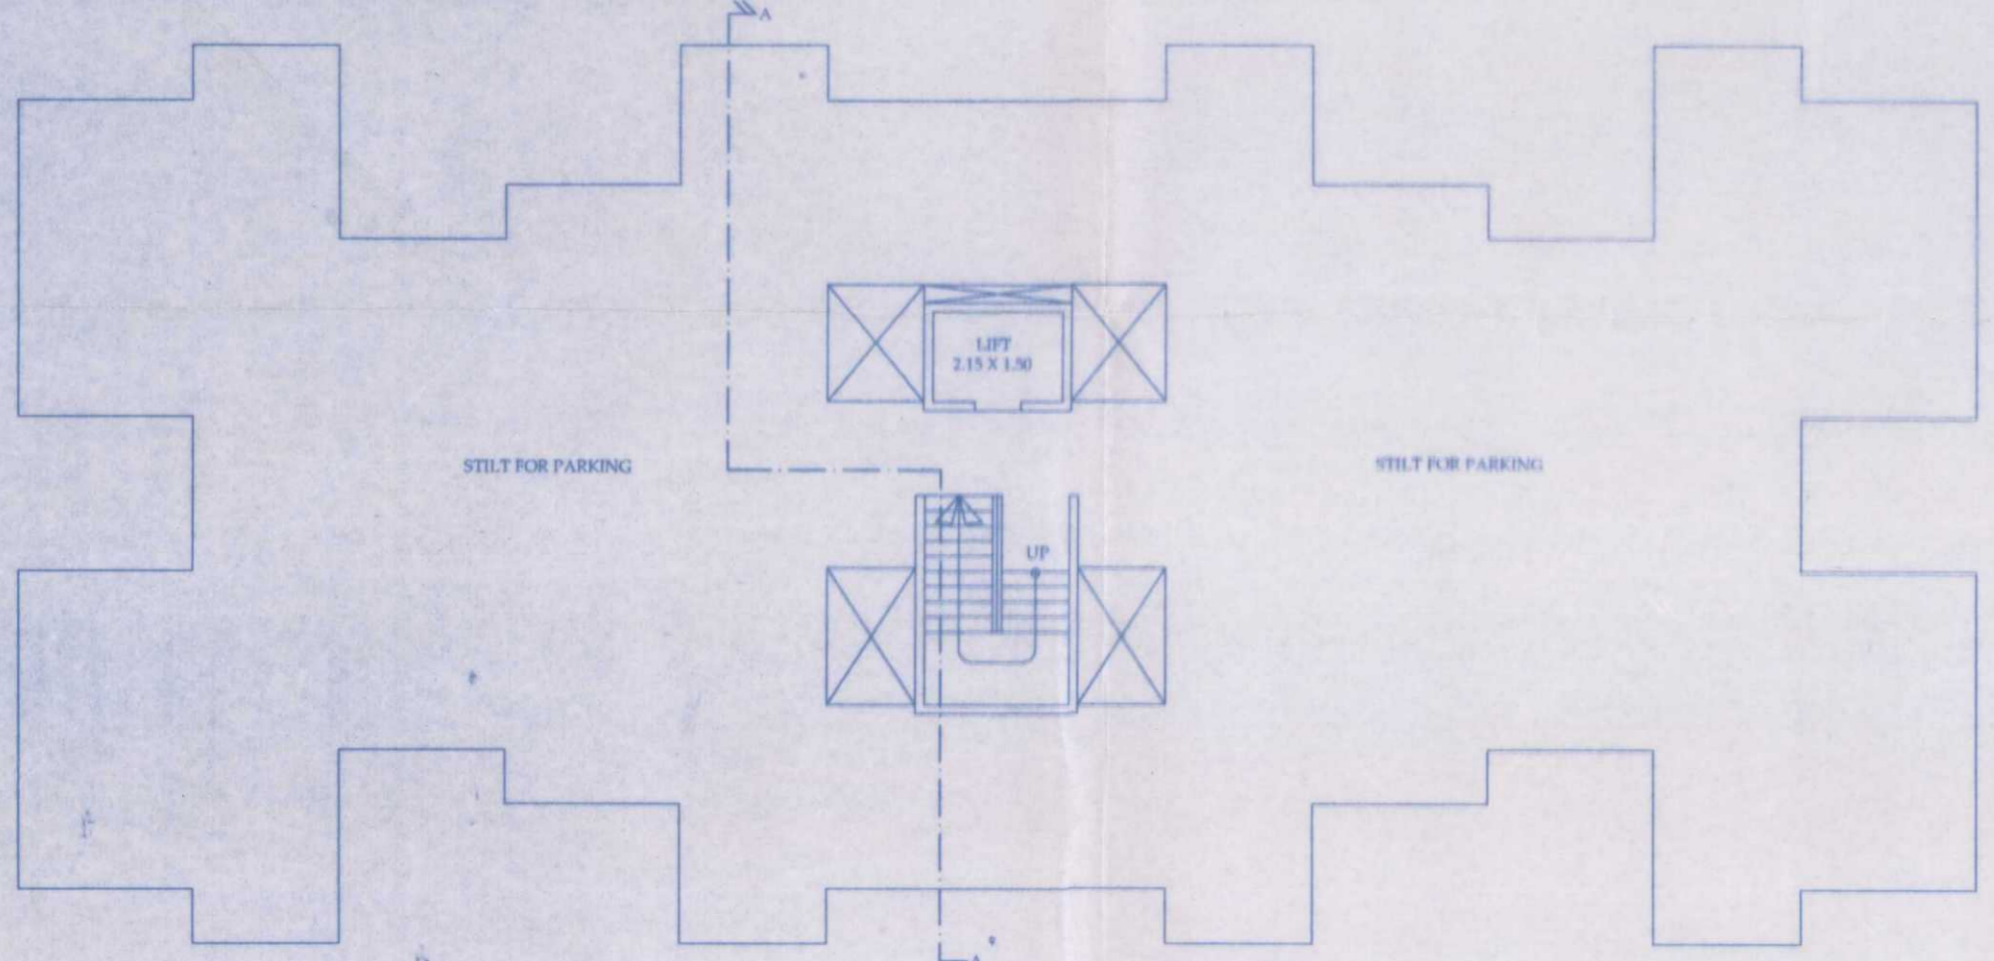

GROUND FLOOR PLAN SCALE- 1:100

मंजूर
आदेश क्र. १/पातप/बांधकाम/१८/२०१२-१३
दिनांक: १८/०६/२०१२
वापरासाठी बांधकाम परवानगी मंजूर
स्थायिकार्य
नगर परिषद पालघर

Council Engineer
Municipal Council, Palghar



SCHEDULE OF DOORS AND WINDOWS.

TYPE	SIZE	DESCRIPTION.
FD	1.80 X 2.13	FRENCH DOOR.
D.	1.00 X 2.13	WATERPROOF FLUSH DOOR.
D1.	0.9 X 2.13	WATERPROOF FLUSH DOOR.
D2.	0.75 X 2.13	SYNTEX DOOR.
W	1.80 X 1.2	ALUMINIUM SLIDING WINDOW.
W1	1.2 X 1.2	ALUMINIUM SLIDING WINDOW.
V	0.6 X 0.9	ALUMINIUM LOUVERED VENTILATOR.

PROPOSED "A -TYPE" BUILDING IN GROUP HOUSING SCHEME ON LAND BEARING S.NQ. 82 H.NO. 4, OF VILLAGE : TEMBHODE, TAL : PALGHAR, DIST- THANE.

- FOR :- 1. SHRI. CHANDRAKANT DAMODAR PATIL.
2. SHRI. MADAN DAMODAR PATIL.
3. SHRI. RAVINDRA DAMODAR PATIL.
4. SHRI. PRAKASH DAMODAR PATIL.
5. SMT. SANGEETA GURUKANT PATIL.
6. SHRI. SHAILENDRA GURUKANT PATIL.
7. SHRI. BHUSHAN GURUKANT PATIL.
8. SMT. VIDYA VIKAS PATIL.

DEVELOPERS & P.O.A. HOLDER:- M/s. K.K. BUILDERS & DEVELOPERS.

DRG.No.

SHEET No.

For K. K. BUILDERS & DEVELOPERS
KARIM.A.ANSARI
PARTNERS
(P.O.A. HOLDER)



ANJAL'S ASSOCIATE
CONSULTING ARCHITECTS & ENGINEERS
14, GIRIRAJ APARTMENT, KACHERI ROAD,
PALGHAR - 401 404.

E-MAIL ID: anjalassociates@gmail.com