



REMARKS OF APPROVAL

या कार्यालयाचे पत्र क्र. विशेष/उपक्रम/बांध/मौ. देणोडोता. पालघर ख.क्र. ८२/अड्डावाल नर पालघर/३३४४ दि. ३१.१०.१९९३ मधील शर्तीना अधीन राहुन हिरव्या रंगाने दुरुस्ती सुचविल्याप्रमाणे शिवाय वापरासाठी नकाशा मंजूरीसाठी शिफारस.


नगर रचनाकार,
शाखा कार्यालय, पालघर.

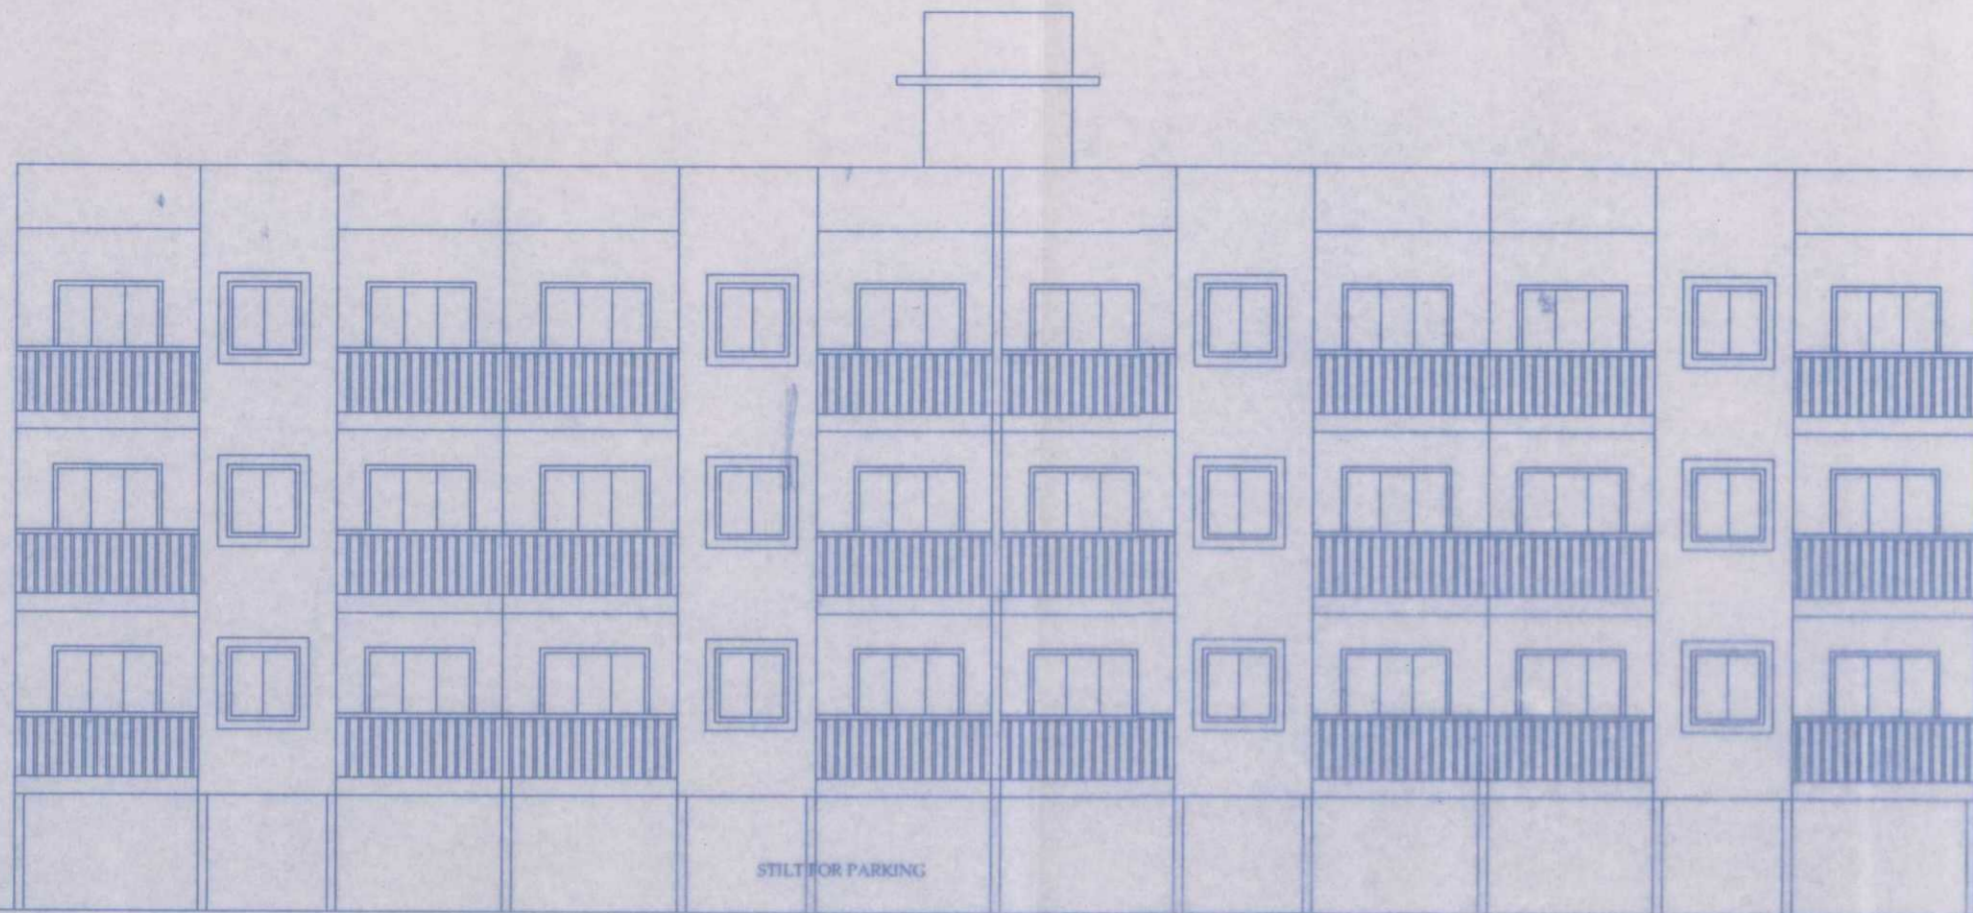


ELEVATION
SCALE = 1:100

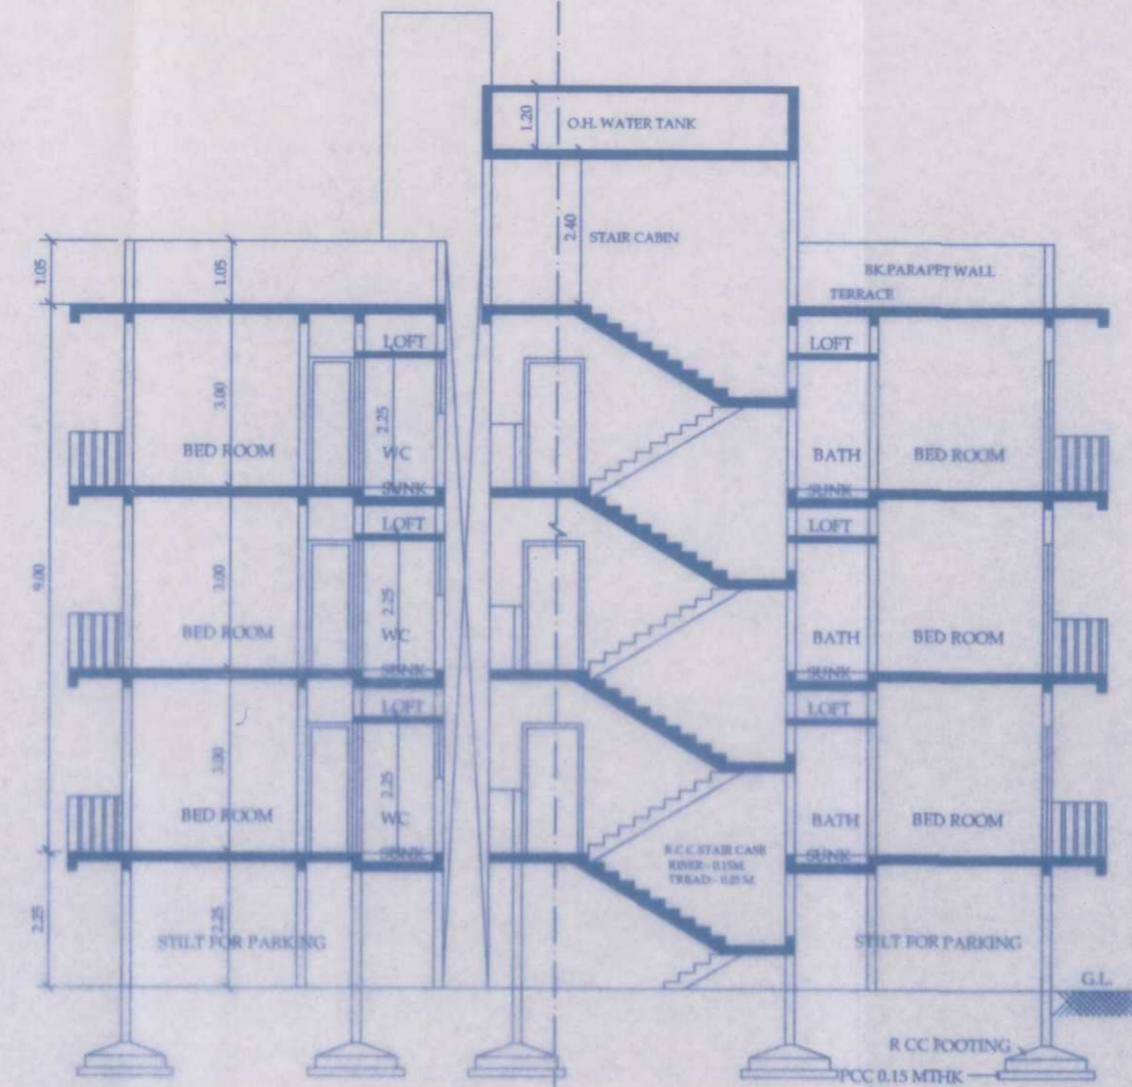

SECTION A-A
SCALE = 1:100

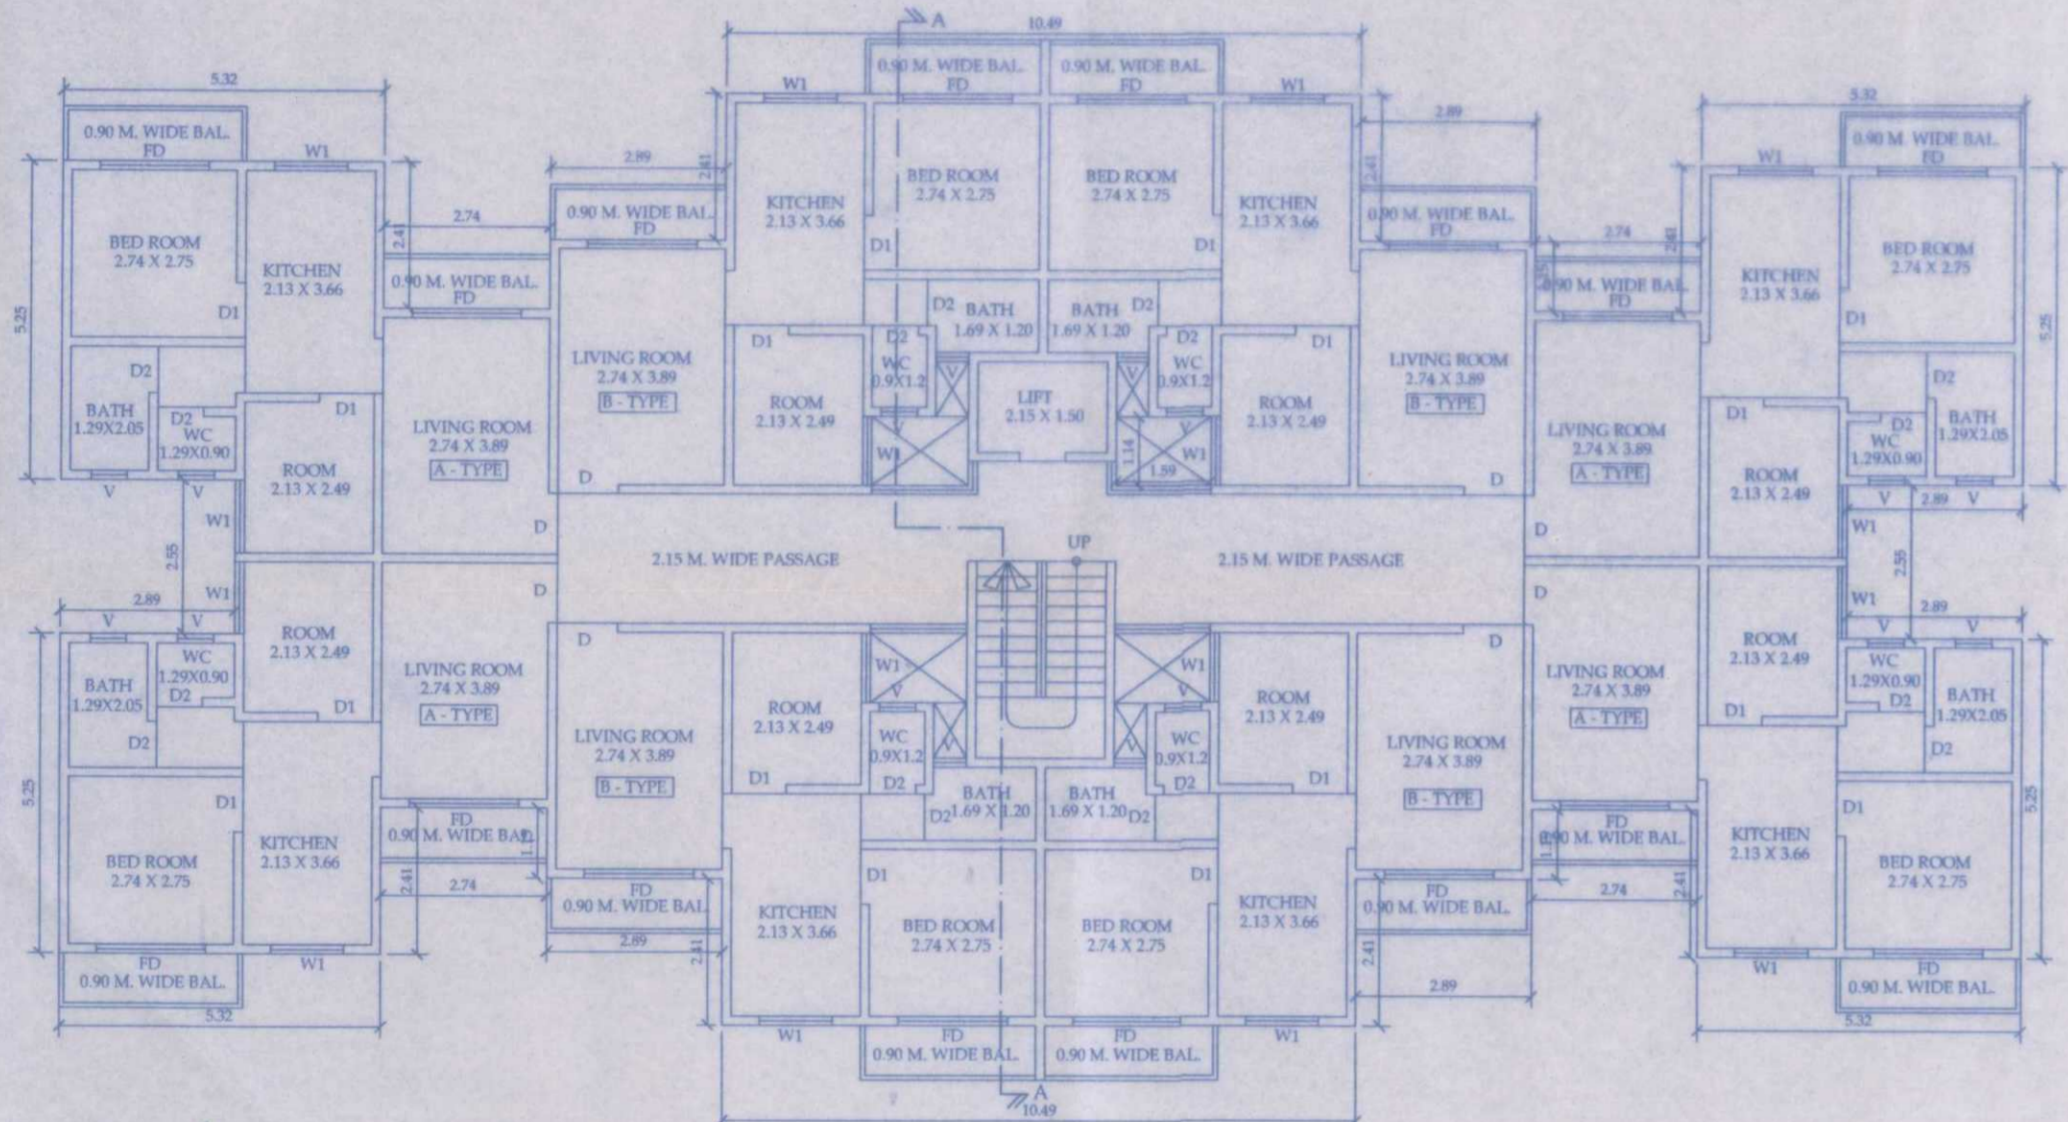

TYPICAL FLOOR PLAN (FIRST, SECOND AND RAISED SECOND FLOOR)
SCALE = 1:100

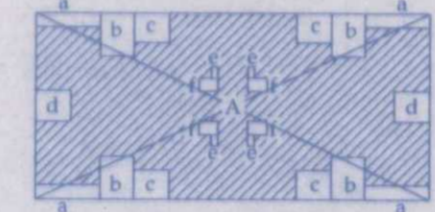

AREA DIAGRAM FOR TYPICAL FLOOR


GROSS AREA OF A = 1 X 32.39 X 15.35 = 497.18 SQ.MTS.
DEDUCTION
a) 4 X 5.32 X 1.15 = 24.47 SQ.MTS.
b) 4 X 2.74 X 3.56 = 39.01 SQ.MTS.
c) 4 X 2.89 X 2.41 = 27.85 SQ.MTS.
d) 2 X 2.89 X 2.55 = 14.73 SQ.MTS.
e) 4 X 0.54 X 0.91 = 1.96 SQ.MTS.
f) 4 X 1.59 X 1.14 = 7.25 SQ.MTS.
TOTAL DEDUCTION = 115.27 SQ.MTS.
TOTAL BUILT UP AREA ON TYPICAL FLOOR = 497.18 - 115.27 SQ.MTS.
= 381.91 SQ.MTS.
TOTAL BUILT UP OF BUILDING = 381.91 X 3 = 1145.73 SQ.MTS.

BALCONY AREA STATEMENT

SR.NO.	TOTAL PERIMETER	ALLOWED 1/3 PERIMETER	PROPOSED PERIMETER
1.	126.32 RMT.	42.10 RMT.	38.27 RMT.

CARPET AREA STATEMENT

SR. NO.	FLAT TYPE	CARPET AREA
1.	A - TYPE	37.30 SQ.MTS.
2.	B - TYPE	35.98 SQ.MTS.

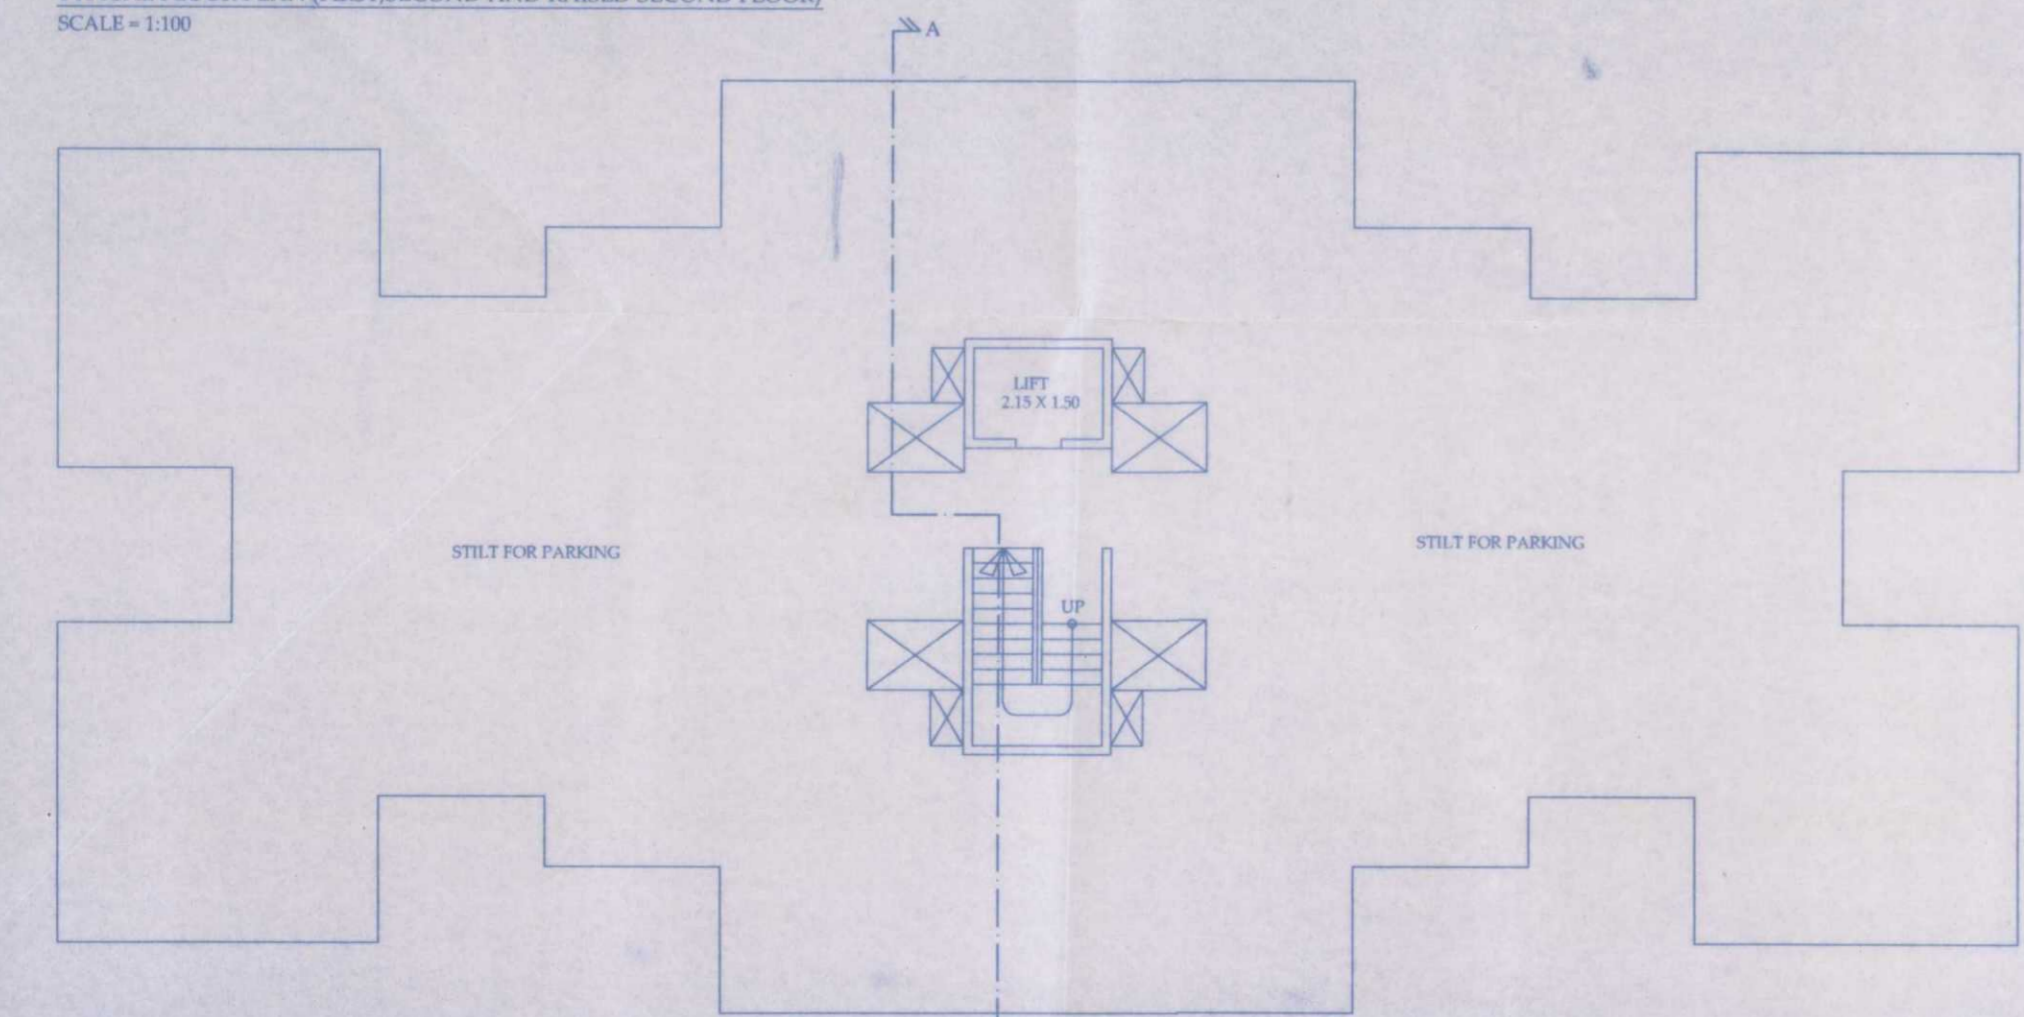

GROUND FLOOR PLAN
SCALE = 1:100

मंजूर
भादेश क / पाठव / बांधकाम / १०/१०९२-९२
दिनांक: १८/०६/२०१२ / अड्डावाल
वापरासाठी बांधकाम परवानगी मंजूर

Council Engineer
Municipal Council, Palghar

अशुभ
सुचयसि नाते
नगरपरिषद पालघर.



TOTAL BUILT UP AREA OF B - TYPE BUILDING = 1145.73 SQ.MTS.
NOTE - 1. ARCHITECTS/ENGINEERS ARE NOT RESPONSIBLE FOR COMMENCEMENT OF WORK BEFORE APPROVAL AND FOR ANY WORKS DEVIATING FROM THE ACTUAL APPROVED PLANS.
2. THIS DRAWINGS ARE PREPARED ON THE DOCUMENTS RECEIVED FROM THE CLIENTS & THE ARCHITECTS HOLD NO RESPONSIBILITY FOR THE AUTHENTICITY OF THE DOCUMENTS.

SCHEDULE OF DOORS AND WINDOWS.

TYPE	SIZE	DESCRIPTION
FD	1.80 X 2.13	FRENCH DOOR.
D.	1.00 X 2.13	WATERPROOF FLUSH DOOR.
DI.	0.9 X 2.13	WATERPROOF FLUSH DOOR.
D2.	0.75 X 2.13	SYNTEX DOOR.
W	1.80 X 1.2	ALUMINIUM SLIDING WINDOW.
W1	1.2 X 1.2	ALUMINIUM SLIDING WINDOW.
V	0.6 X 0.9	ALUMINIUM LOUVERED VENTILATOR.

PROPOSED "B - TYPE" BUILDING IN GROUP HOUSING SCHEME ON LAND BEARING S.NO. 82 H.NO. 4, OF VILLAGE : TEMBHODE, TAL : PALGHAR, DIST: THANE.

- FOR :- 1. SHRI. CHANDRAKANT DAMODAR PATIL.
2. SHRI. MADAN DAMODAR PATIL.
3. SHRI. RAVINDRA DAMODAR PATIL.
4. SHRI. PRAKASH DAMODAR PATIL.
5. SMT. SANGEETA GURUKANT PATIL.
6. SHRI. SHAILENDRA GURUKANT PATIL.
7. SHRI. BHUSHAN GURUKANT PATIL.
8. SMT. VIDYA VIKAS PATIL.
DEVELOPERS & P.O.A. HOLDER- M/s. K.K. BUILDERS & DEVELOPERS.

DRG.No. _____
SHEET No. _____
For K. K. BUILDERS & DEVELOPERS
KARIM.A.A.I. PARTNERS (P.O.A. HOLDER)
ANJALI'S ASSOCIATE CONSULTING ARCHITECTS & ENGINEERS
14, GIRRAJ APARTMENT, KACHERI ROAD, PALGHAR - 401 404.
E-MAIL ID: anjaliasociat@gmail.com
TEL. (0) 0225-20088