


25TH, 27TH, 29TH & 30TH FLOOR PLAN
BUP AREA DIAGRAM CALCULATIONS
STAMP OF APPROVAL OF PLANS
Approved Subject to the condition mentioned in this office permission letter No. MMRS/SP/ENG/045/ISEC-2/PAT/PP/ dated 24.02.2022




REHAB BLOCK NO. 1 - 25TH FLOOR
BUP AREA CALCULATIONS (SALE)

ADDITION	AREA (SQ. M)
1	3.13
2	7.96
3	4.00
4	1.67
5	2.88
6	2.65
7	1.17
8	1.11
9	1.11
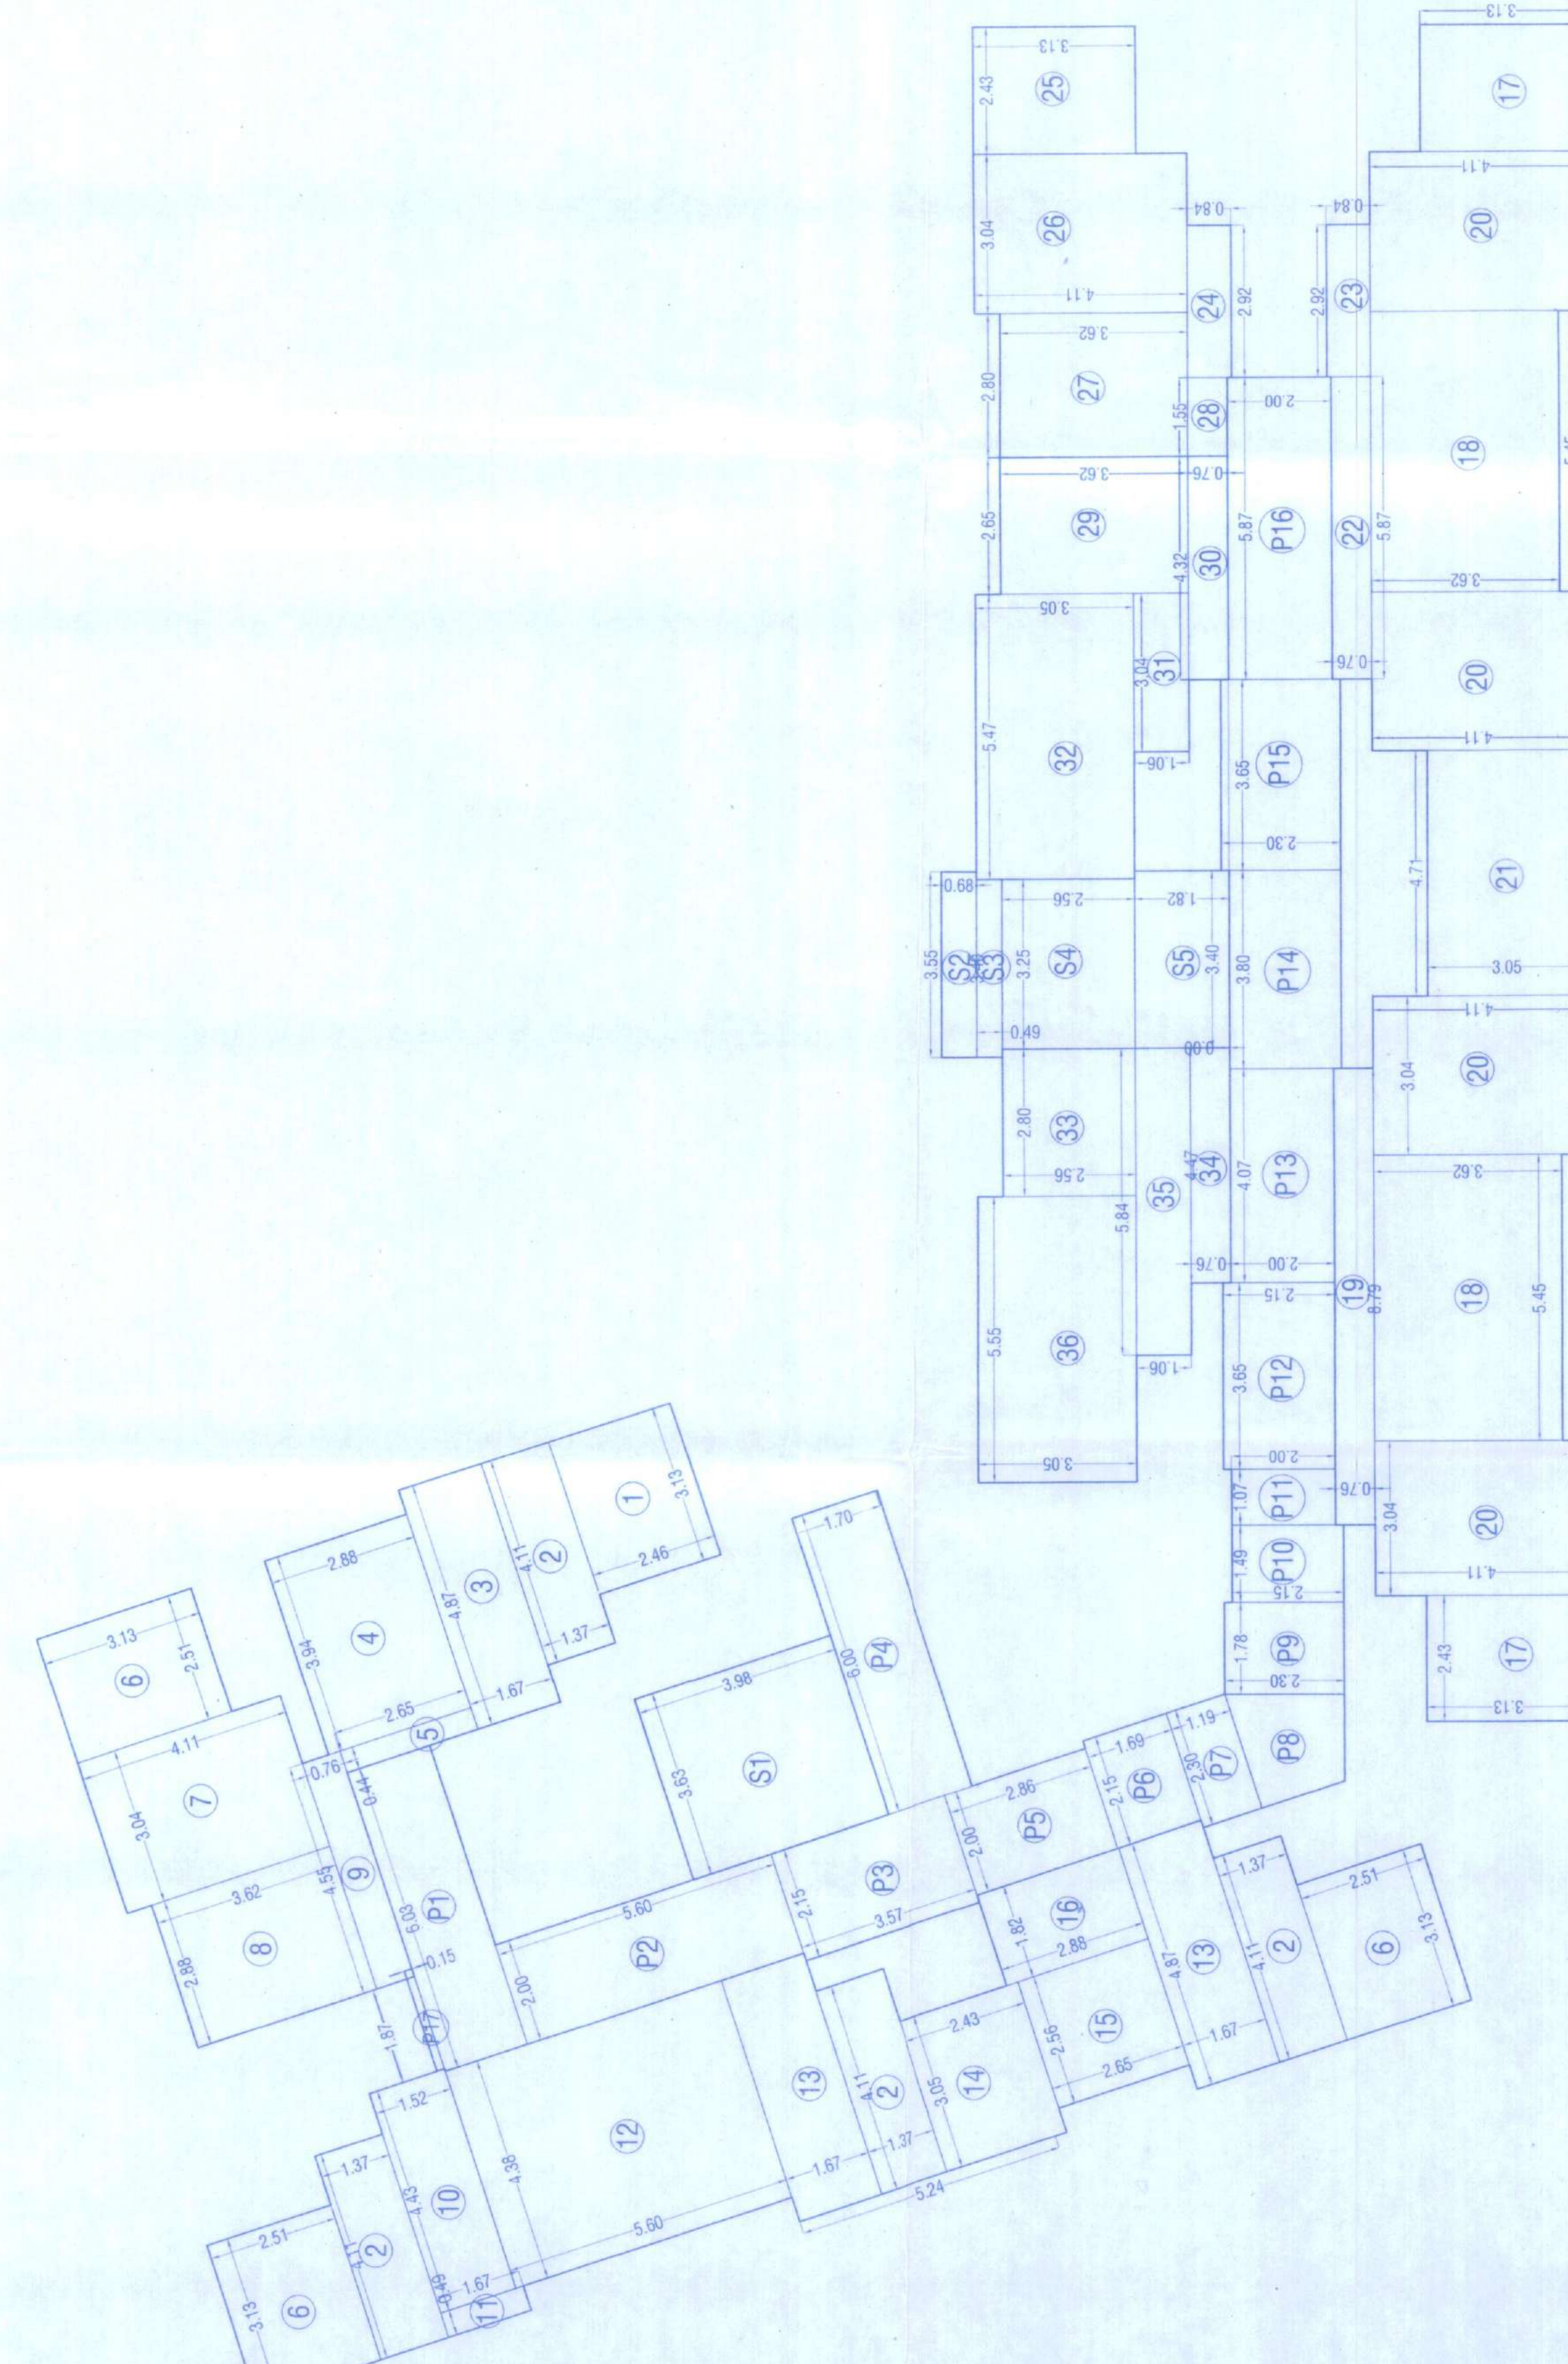


BUP AREA DIAGRAM FOR 25TH FLOOR REHAB BUILDING NO. 1
SCALE: 1:100

DISCUSSION	REHAB AREA	SALE	TOTAL
STAIRCASE AREA	18.04	13.87	31.91
PASSAGE AREA	109.09	45.81	154.90
TOTAL AREA	127.13	59.68	186.81

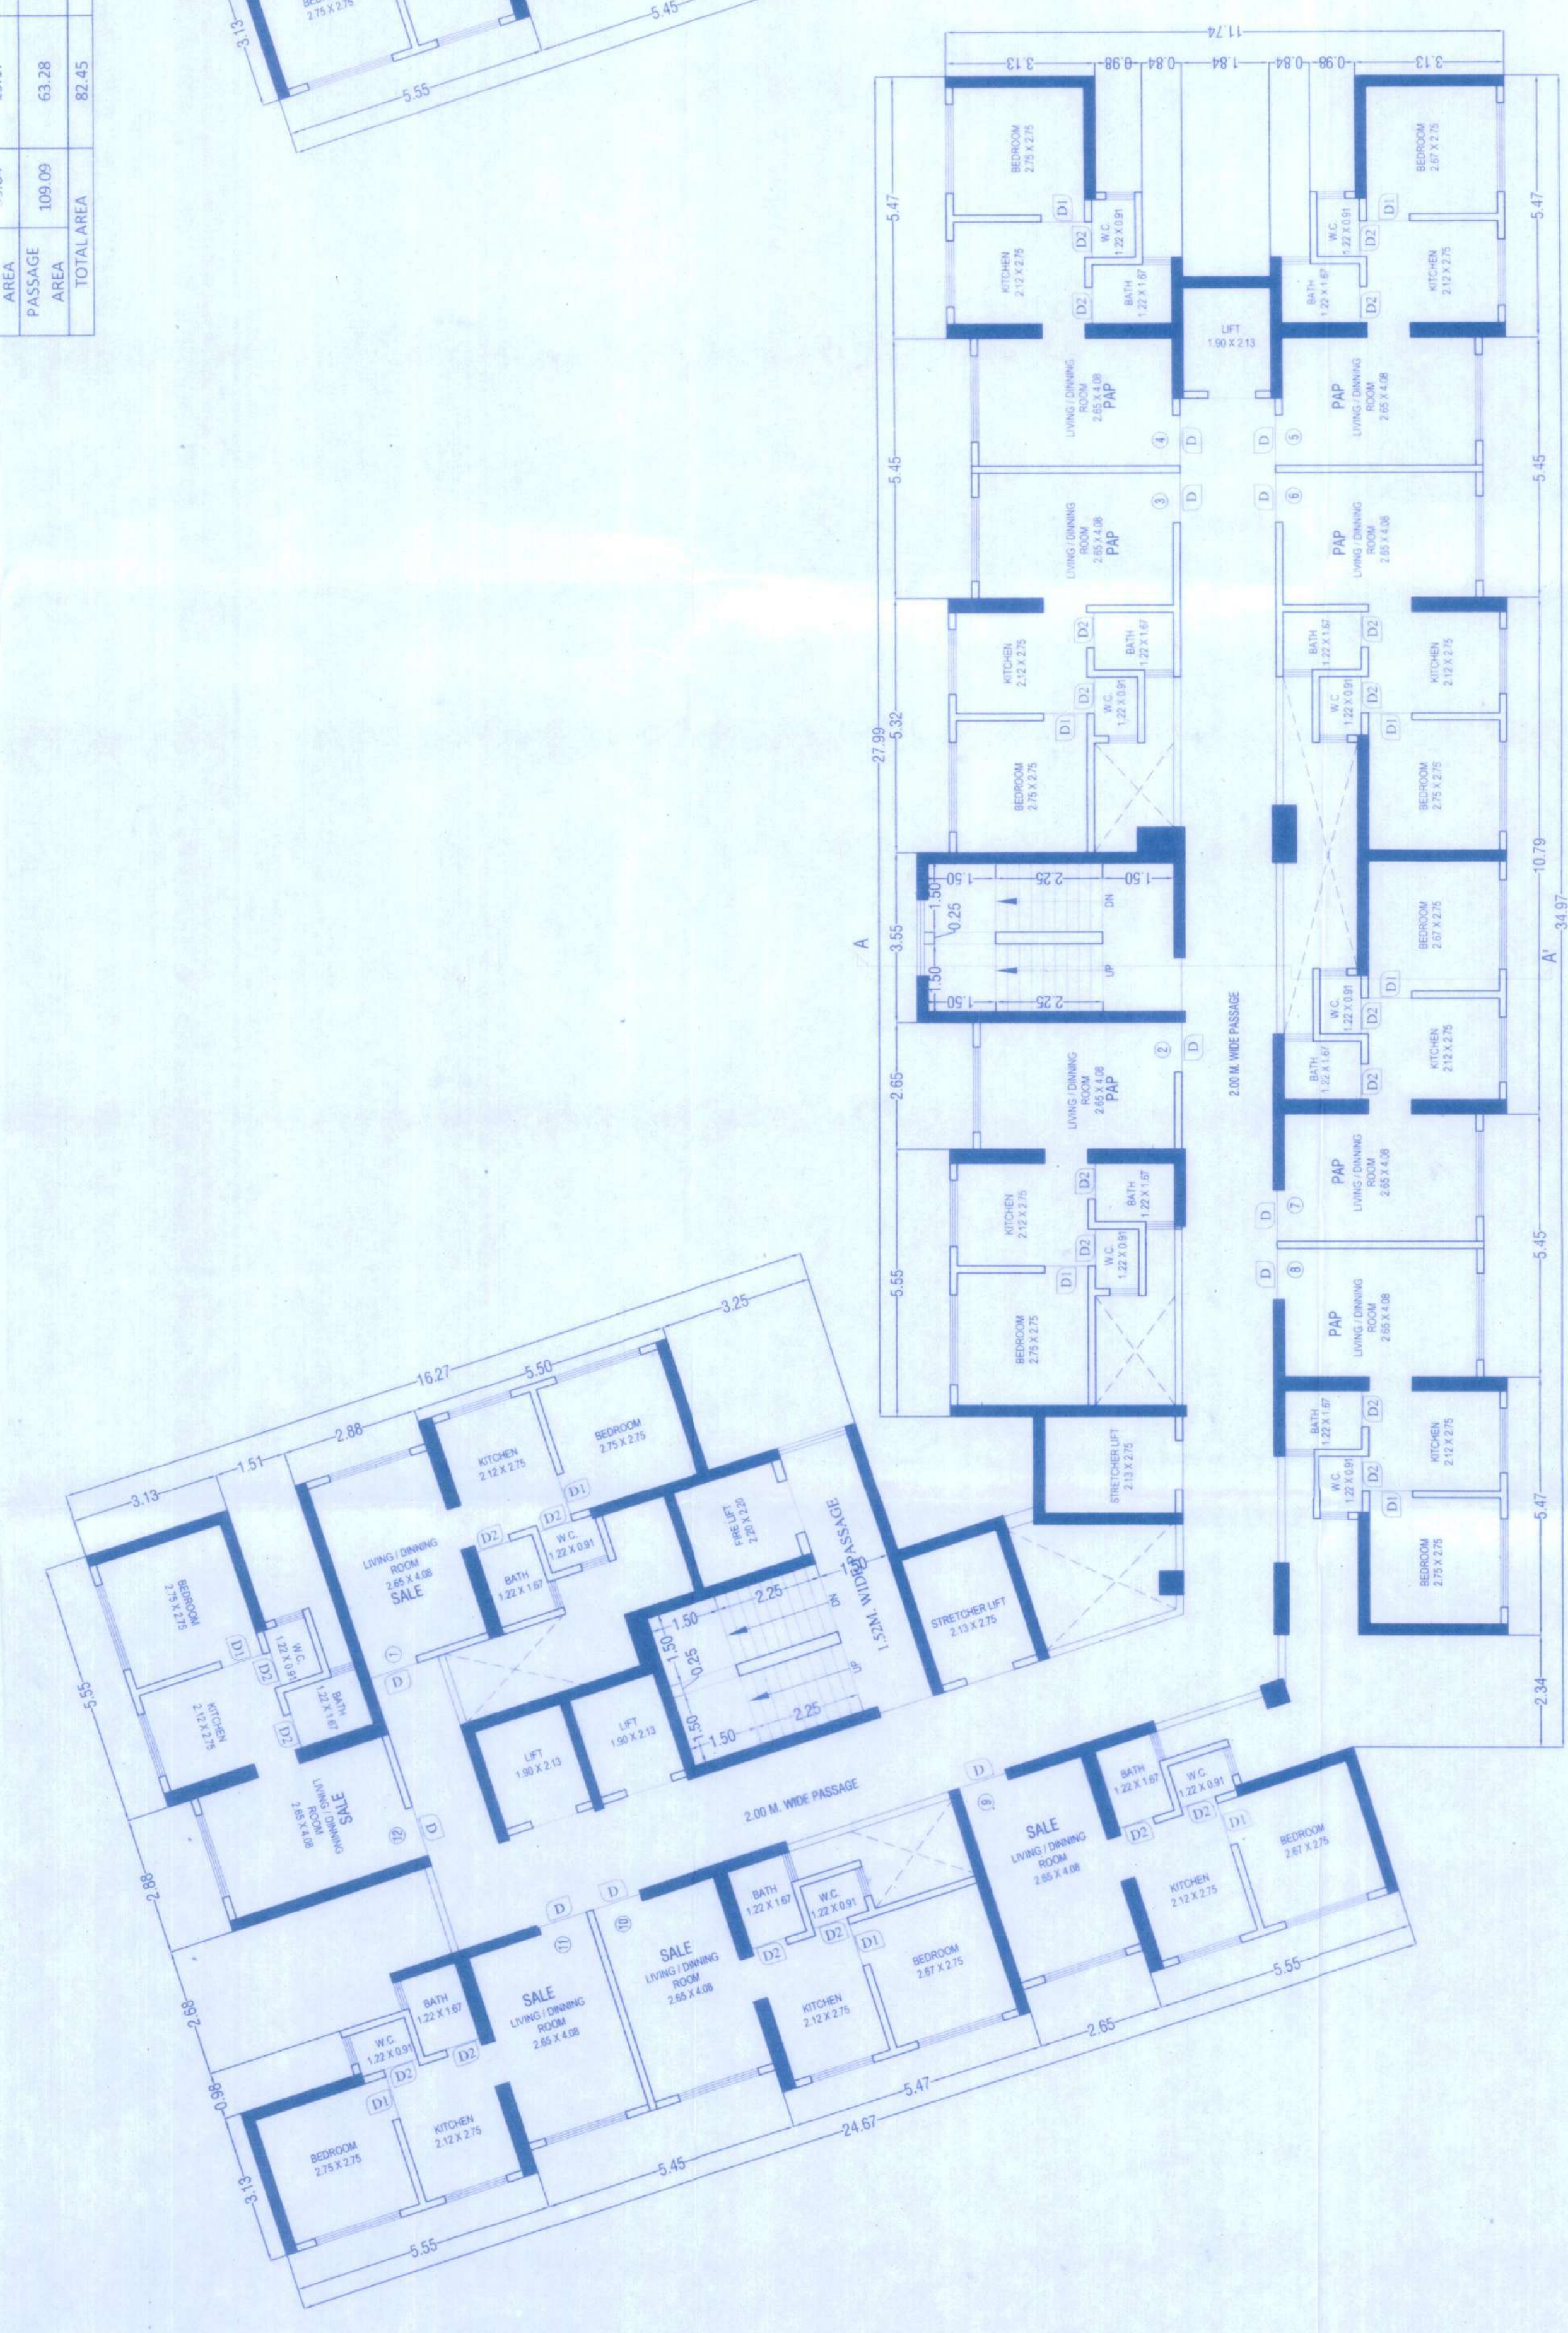

25TH FLOOR PLAN REHAB BUILDING NO. 1
SCALE: 1:100

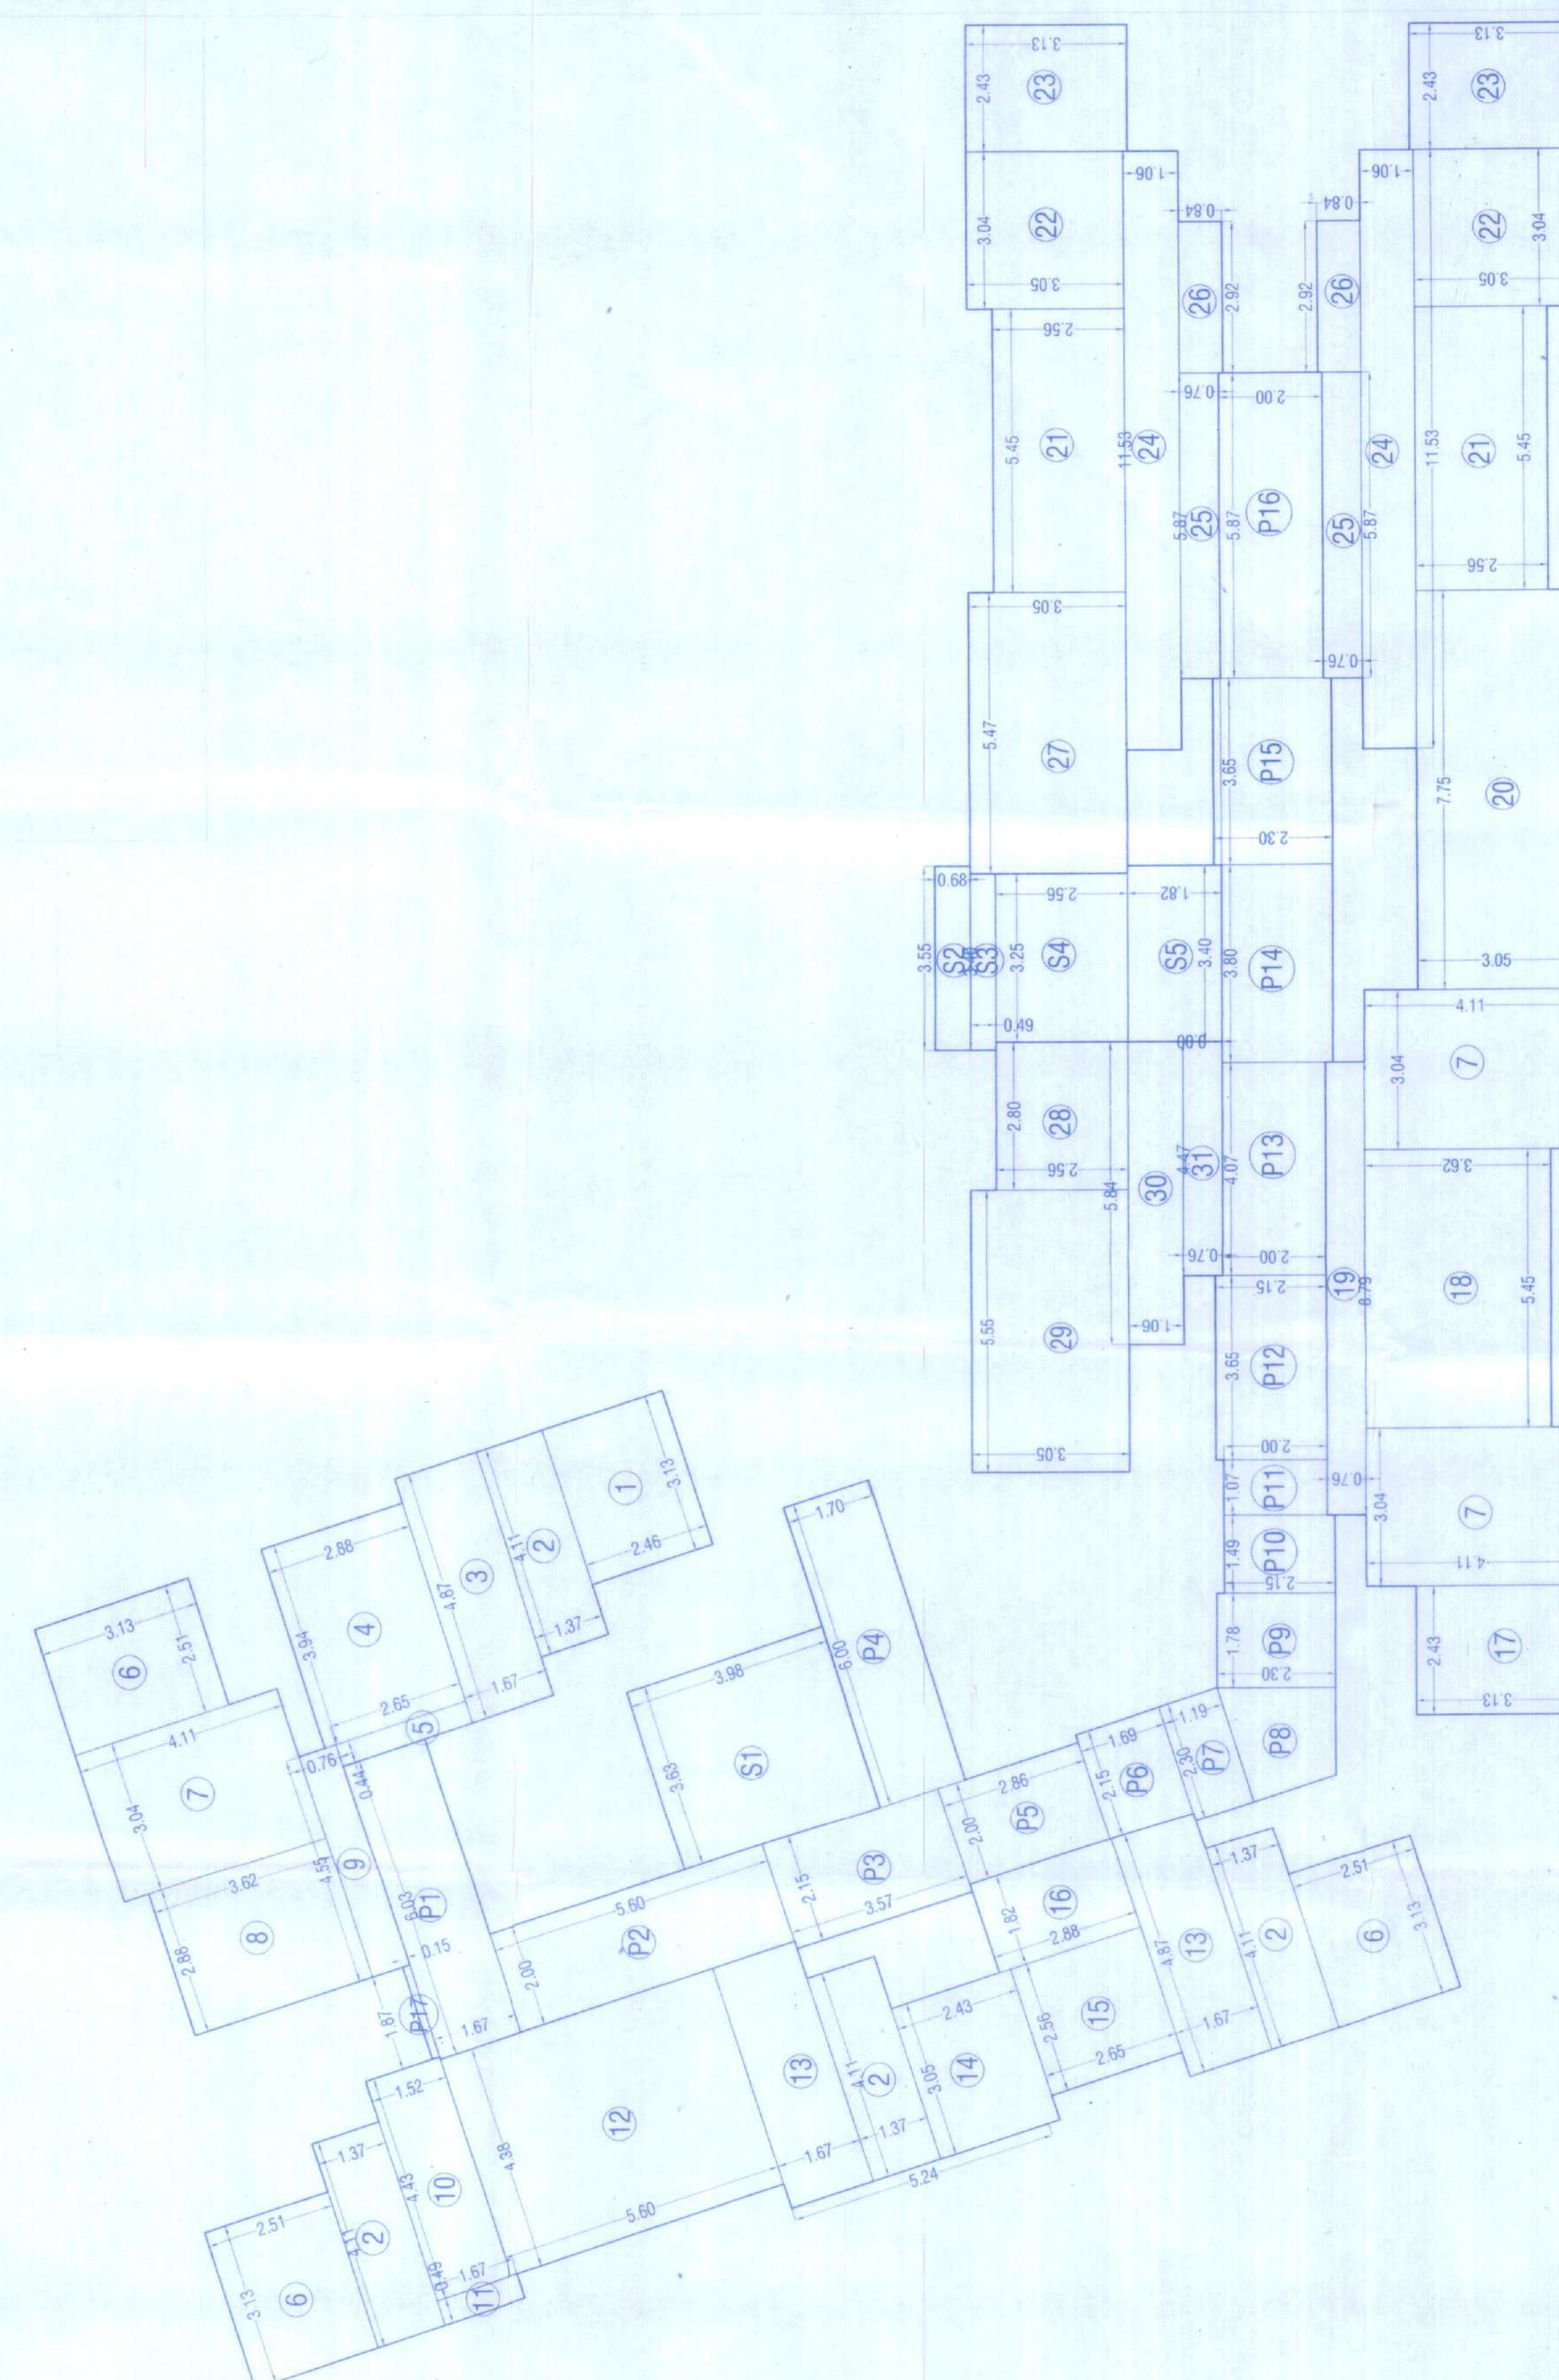

BUP AREA DIAGRAM FOR 26TH, 27TH, 29TH & 30TH FLOOR REHAB BUILDING NO. 1
SCALE: 1:100

DESCRIPTION OF PROPOSAL AND PROPERTY
PROPOSED RESIDENTIAL BUILDING ON THE PLOT NO. 325, TPS NO. 01 AT VILLAGE, PANCHAPPAHADI, TALUKA, DIST. THANE.

FOR, NAME OF OWNER

For Trinity Realty LLP
Partner

M/S. TRINITY REALTY LLP
DATE 22.07.2022

DRAWN BY MEGHA K.
CHECKED BY SACHIN SR.

SIGNATURE, NAME AND ADDRESS OF LICENSED ENGINEER / ARCHITECT

At: SACHIN CHARPE
CA.2010/47370



26TH, 27TH, 29TH & 30TH FLOOR PLAN REHAB BUILDING NO. 1
SCALE: 1:100

