


STAMP OF APPROVAL 07/08
 AMALGAMATION AND BUILDING PERMISSION FOR PROPOSED
 COMMERCIAL CUM RESIDENTIAL BUILDING ON
 S.NO.65/1/12+65/1/13, C.S. NO. 8382+8383, SHIVAR-GANGAPUR,
 NASHIK.
 FOR:- R.K. CONSTRUCTION PARTNERSHIP FIRM THROUGH
 PARTNERS SHRI. KETAN M. LADANI & SHRI. HIREN P. BHADJA.

APPROVED
 The Plans amended in
 As per the conditions mentioned in
 the accompanying commencement
 Certificate No. dated
 16/09/2022


Executive Engineer
 TOWN PLANNING
 Nashik Municipal Corporation
 Nashik

SIGNATURE OF ARCHITECT
 ARCHITECT
 SIGNATURE OF STRUCTURAL ENG.
 ARCHITECT
 SIGNATURE OF OWNER
 ARCHITECT

SUMIT & BANSRI KUMATH
 78,7th Floor, JTO Business Bay,
 Shri Hari Narayan Kule Marg,
 Nashik-422009.
 Ph-0253 2394485
 Email- sumitkumath@gmail.com
 WEB- sumitkumath.com

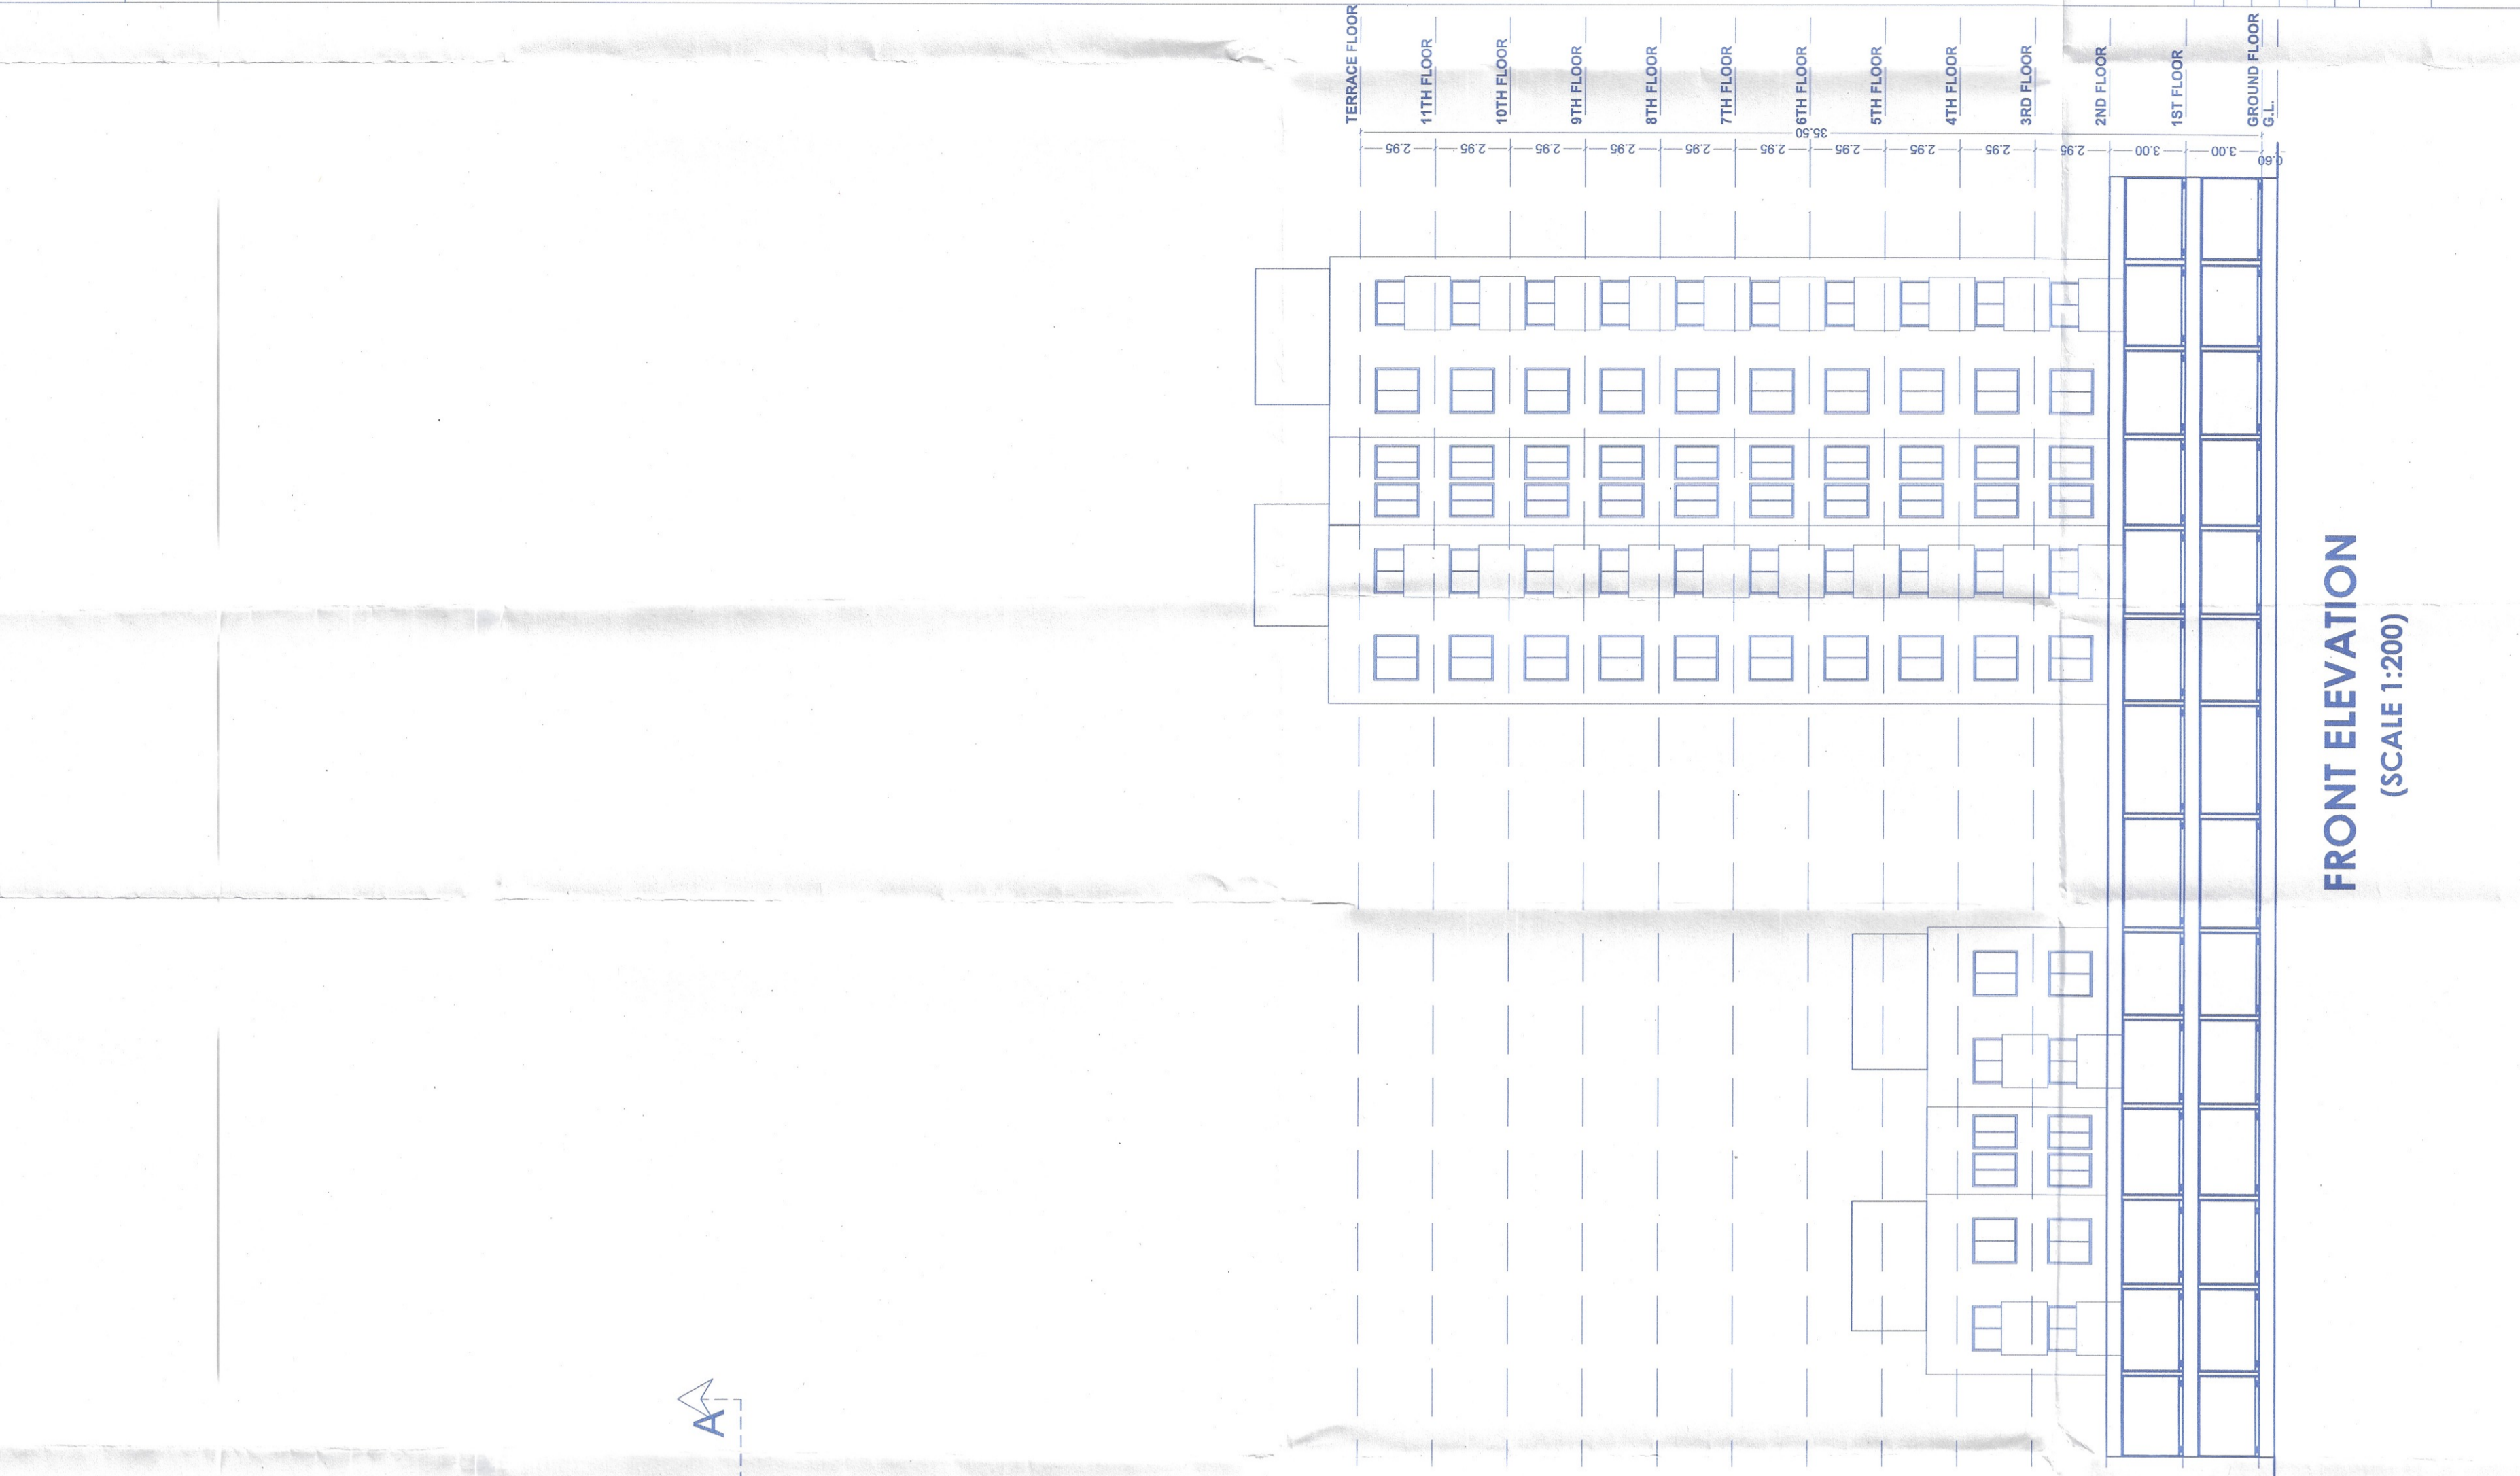

FRONT ELEVATION
 (SCALE 1:200)

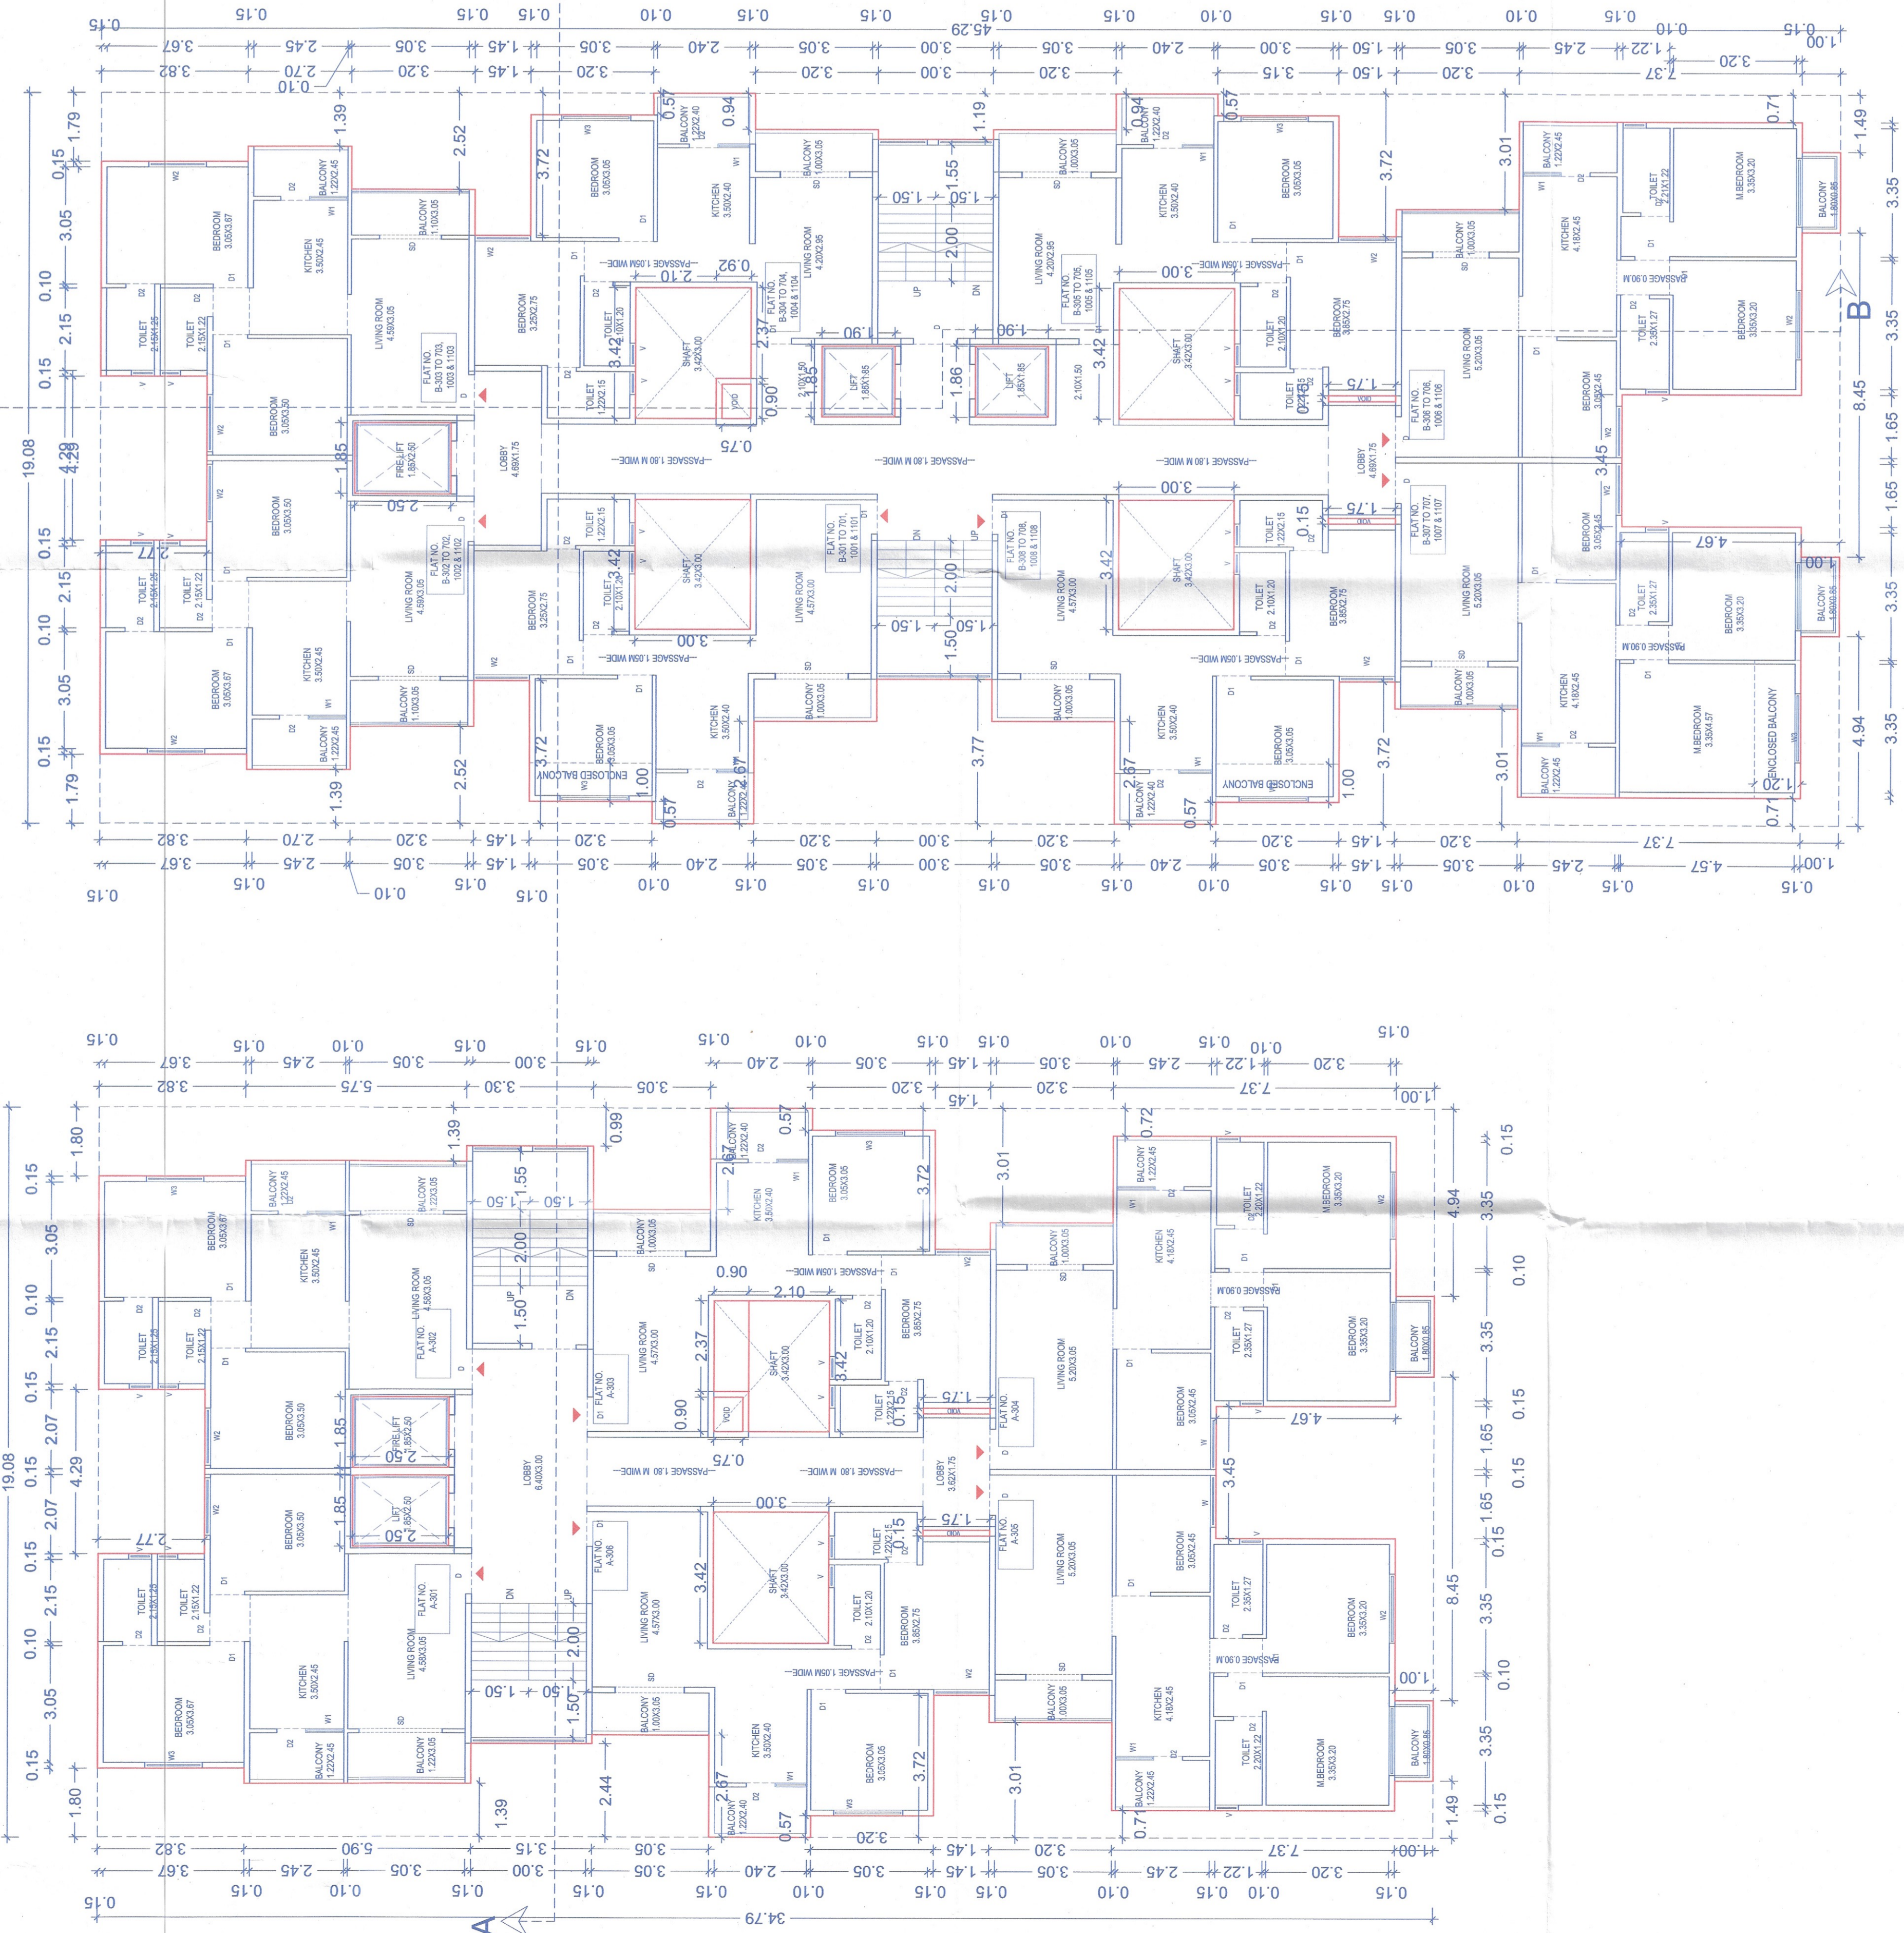

TYP. 3RD TO 7TH, 10TH TO 11TH FLOOR PLAN
 (SCALE 1:100)

(WING A)
3RD FLOOR PLAN
 (SCALE 1:100)