

SEAL OF APPROVAL


APPROVED SUBJECT TO THE CONDITION MENTIONED IN the office letter

No. CIDCOBP-16584/TPO(NM)/2019
Scrutiny Date 30-04-2019

APPROVED SUBJECT TO THE CONDITION MENTIONED IN This Office Letter
No. CIDCO/BP-16584/TPO(NM & K)/2019/4674
dt. 23 May 2019

Sr.Planner/Asso.Planner(BP)
CIDCO of Maharashtra Ltd.
Raigad Bhavan, 4th Floor.
Plot No.4, Sector-11.
CBD-Belapur, Navi Mumbai.

BUILDING: A (1)

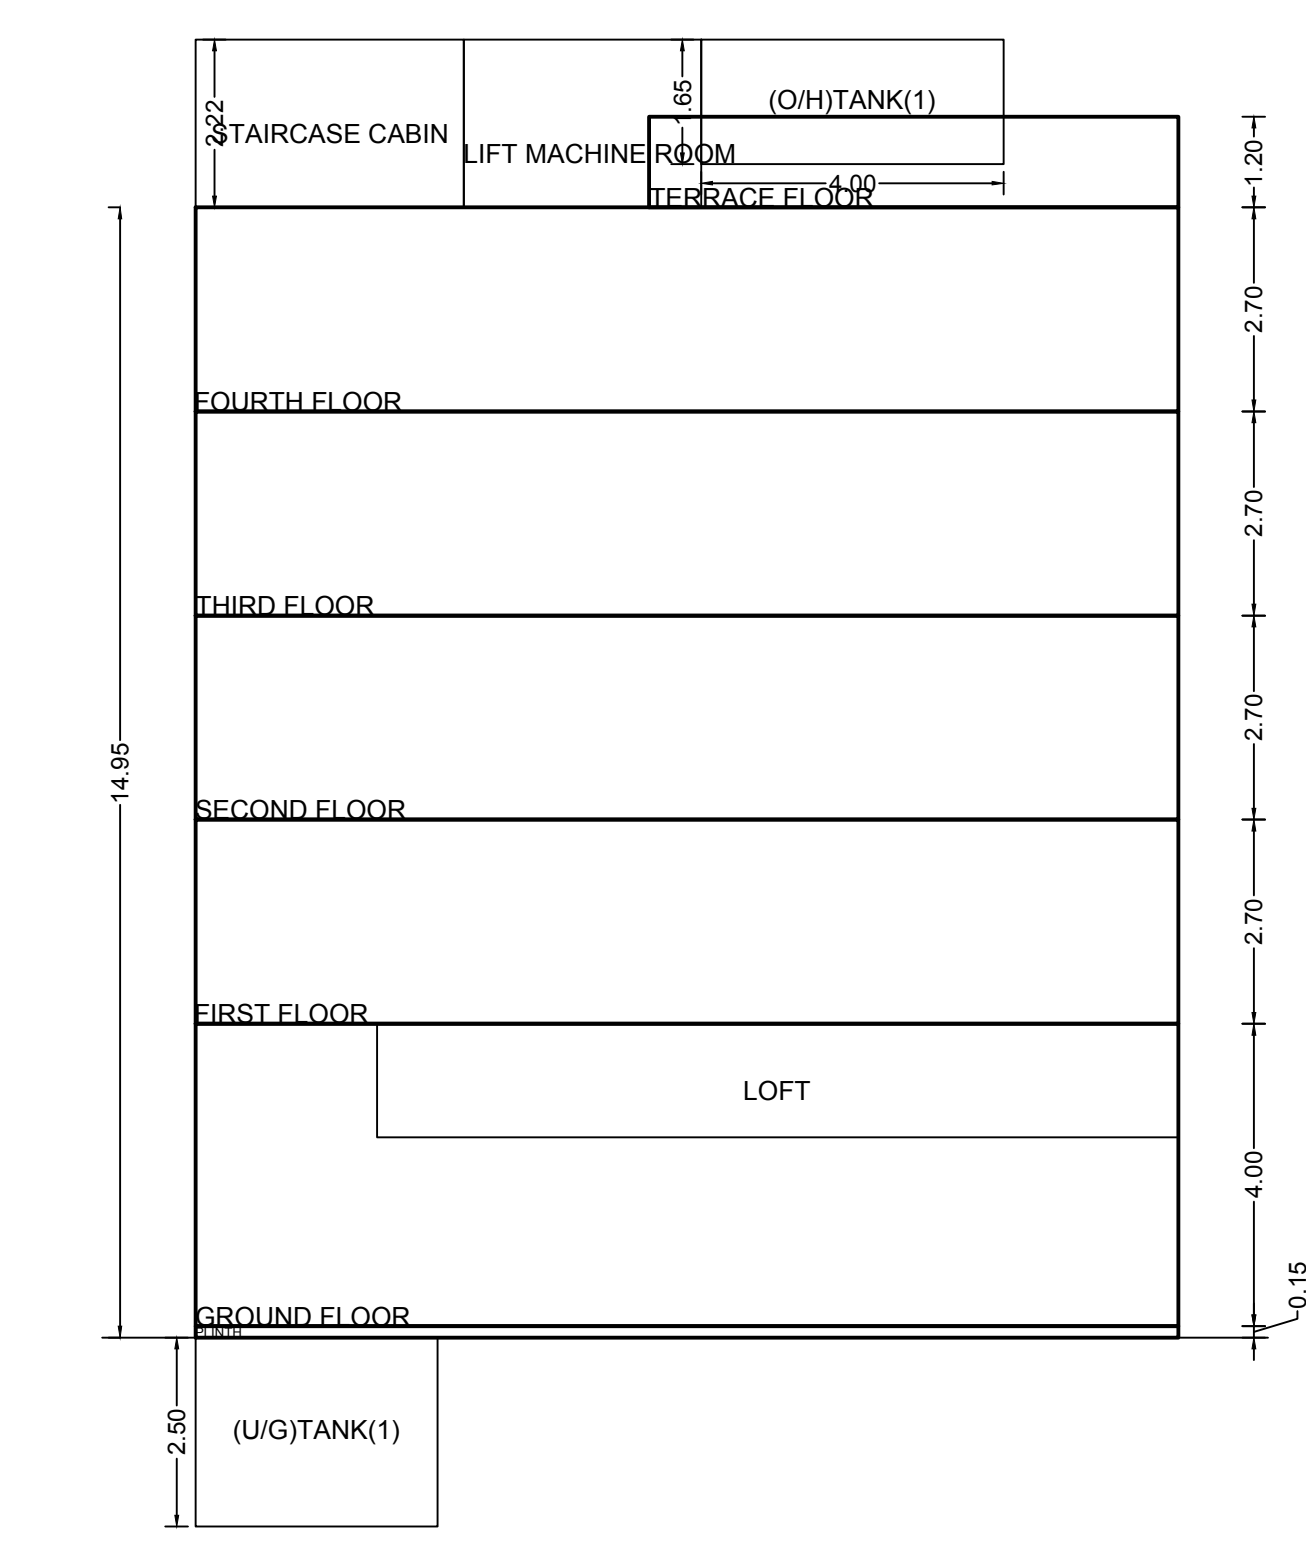

FLOOR WISE CARPET AREA: A (1)



FLOOR	CARPET NAME	CARPET AREA	BAL. AREA	CARPET+BAL. AREA	TOTAL AREA
FIRST FLOOR PLAN	101	25.71	1.88	27.59	136.44
	102	25.71	1.88	27.59	
	CARPET	64.95	16.33	81.28	
FOURTH FLOOR PLAN	401	25.71	1.88	27.59	128.03
	402	25.71	1.88	27.59	
	403	18.47	0.00	18.47	
	404	19.90	7.12	27.02	
	405	19.10	8.28	27.38	
GROUND FLOOR PLAN	1	28.04	0.00	28.04	87.92
	2	18.09	3.98	22.07	
	3	16.17	4.01	20.18	
	4	17.64	0.00	17.64	
SECOND FLOOR PLAN	201	25.71	1.88	27.59	128.03
	202	25.71	1.88	27.59	
	203	18.47	0.00	18.47	
	204	19.90	7.12	27.02	
THIRD FLOOR PLAN	301	25.71	1.88	27.59	128.03
	302	25.71	1.88	27.59	
	303	18.47	0.00	18.47	
	304	19.90	7.12	27.02	
	305	19.10	8.28	27.38	

SCHEDULE OF OPENING: A (1)

NAME	LENGTH	HEIGHT	NOS.
D2	0.75	2.10	32
D1	0.90	2.10	17
O	0.90	2.10	21
O1	0.97	2.10	08
O	0.97	2.10	03
D1	1.00	2.10	04
D	1.00	2.10	13
O	1.00	2.10	01
D	1.20	2.10	01
O2	2.20	2.10	01
RS3	3.15	2.10	01
RS2	3.20	2.10	01
RS1	3.50	2.10	01

SCHEDULE OF OPENING: A (1)

NAME	LENGTH	HEIGHT	NOS.
V	0.60	0.90	35
W4	1.30	1.95	17
W3	1.60	1.95	02
W2	1.70	1.95	12
W1	1.80	1.95	22
RJ	1.91	1.20	06
W	2.40	1.95	01

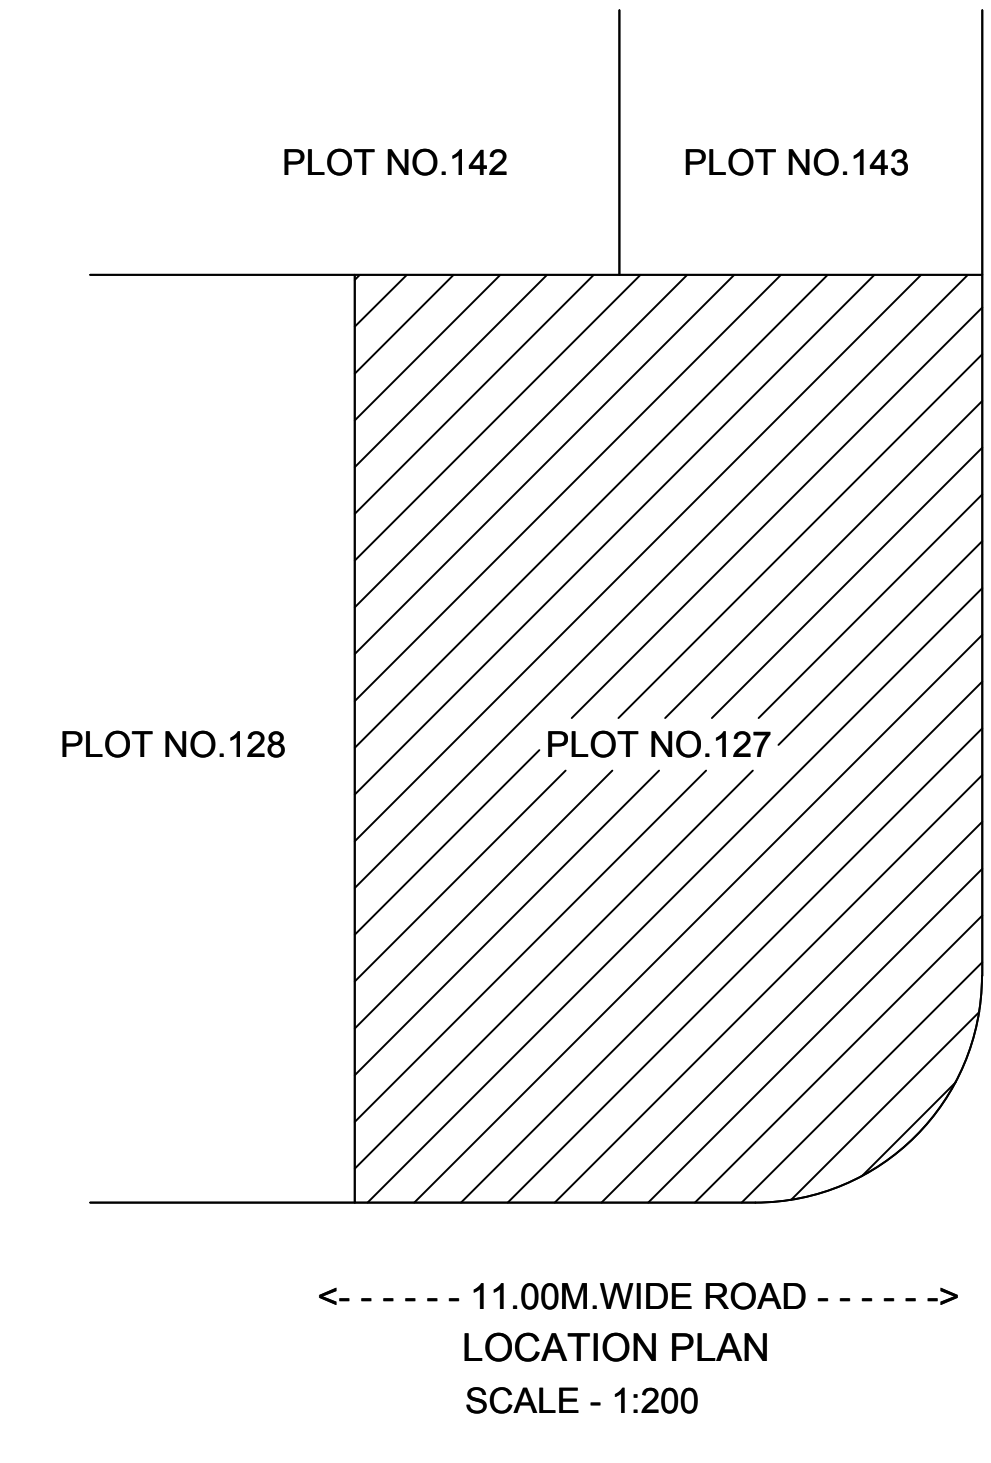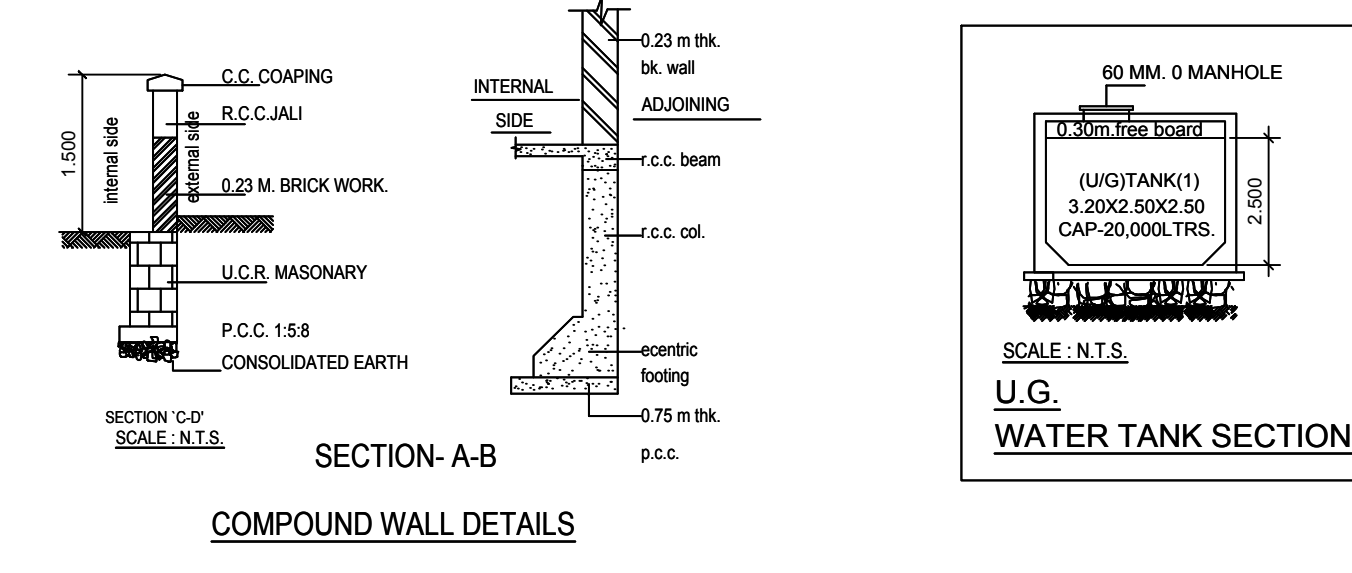

OWNER'S NAME
Pankaj Raghunath Koli

PROJECT INFORMATION
PLOT NO: 127 SECTOR NO: 25A
NODE: Pushpak(New)

PROJECT TYPE:
CONSULTANT NAME
AMIT ANIL MHATRE
Regd. No. 9167D12964

ARCHITECT ANIL MHATRE
A.A.M. DESIGNS
9167D12964

JOB NO.	DRG NO.	SCALE	DRAWN BY	CHECKED BY
		1:100		
INWARD NO.	CIDCOBP-16584/TPO(NM)/2019	DATE	30-04-2019	
KEY NO.	5/11	SHEET NO.	2/2	