

5th & 6th FLOOR PLAN

STAMP OF DATE OF RECEIPT OF PLAN

Presented to the City of Thane, Maharashtra, for the approval of the plan for the construction of the building at the site mentioned above. The plan is submitted in accordance with the provisions of the Building Act, 1962 and the Building Rules, 1962, of the Government of Maharashtra.

THANE MUNICIPAL CORPORATION
 THANE, MAHARASHTRA
 RECEIVED ON: 14/11/23
 AT: 11:30 AM
 BY: [Signature]
 OFFICE: THE CHIEF OF TOWNSHIP



STAMP OF APPROVAL OF PLAN

CERTIFICATE OF AREA

CERTIFIED THAT THE PLOT UNDER REFERENCE WAS SURVEYED BY ME ON THE DIMENSIONS OF SIDES, ETC. OF PLOT STATED ON PLAN ARE AS MEASURED ON SITE AND THE AREA SO WORKED OUT TALLIES WITH THE AREA STATED IN DOCUMENTS OWNERSHIP

DESCRIPTION OF PROPOSAL

PROPOSED BUILDING ON PLOT BEARING - C.T.S.NO. - 1141, AT VILLAGE - KOLSHET, DIST - THANE (W)

ADDRESS OF DEVELOPER / OWNER

OBEROI REALTY LTD.

Commerz, 3rd floor, International Business Park Oberoi Garden City, Off Western Express Highway, Goregaon (East), Mumbai - 400 063
 Tel. : +91 22 6677 3325 Fax. : +91 22 6677 3392

SIGNATURE OF OWNER / OWNER

ARCHITECT


RAJESH KISHOR DIGHE
 TECHNICAL URBAN MANAGEMENT CONSULTANTS SERVICES
 GANDHINAGAR
 THANE (WEST), 400610

NORTH LINE	Job No.:	Date:
	Sheet No.:	Drawn By:
	AS SHOWN	AS SHOWN
	Checked By:	



5TH FLOOR PLAN
 SCALE - 1:300

BIG CAR	619
SMALL CAR	00
TOTAL	619

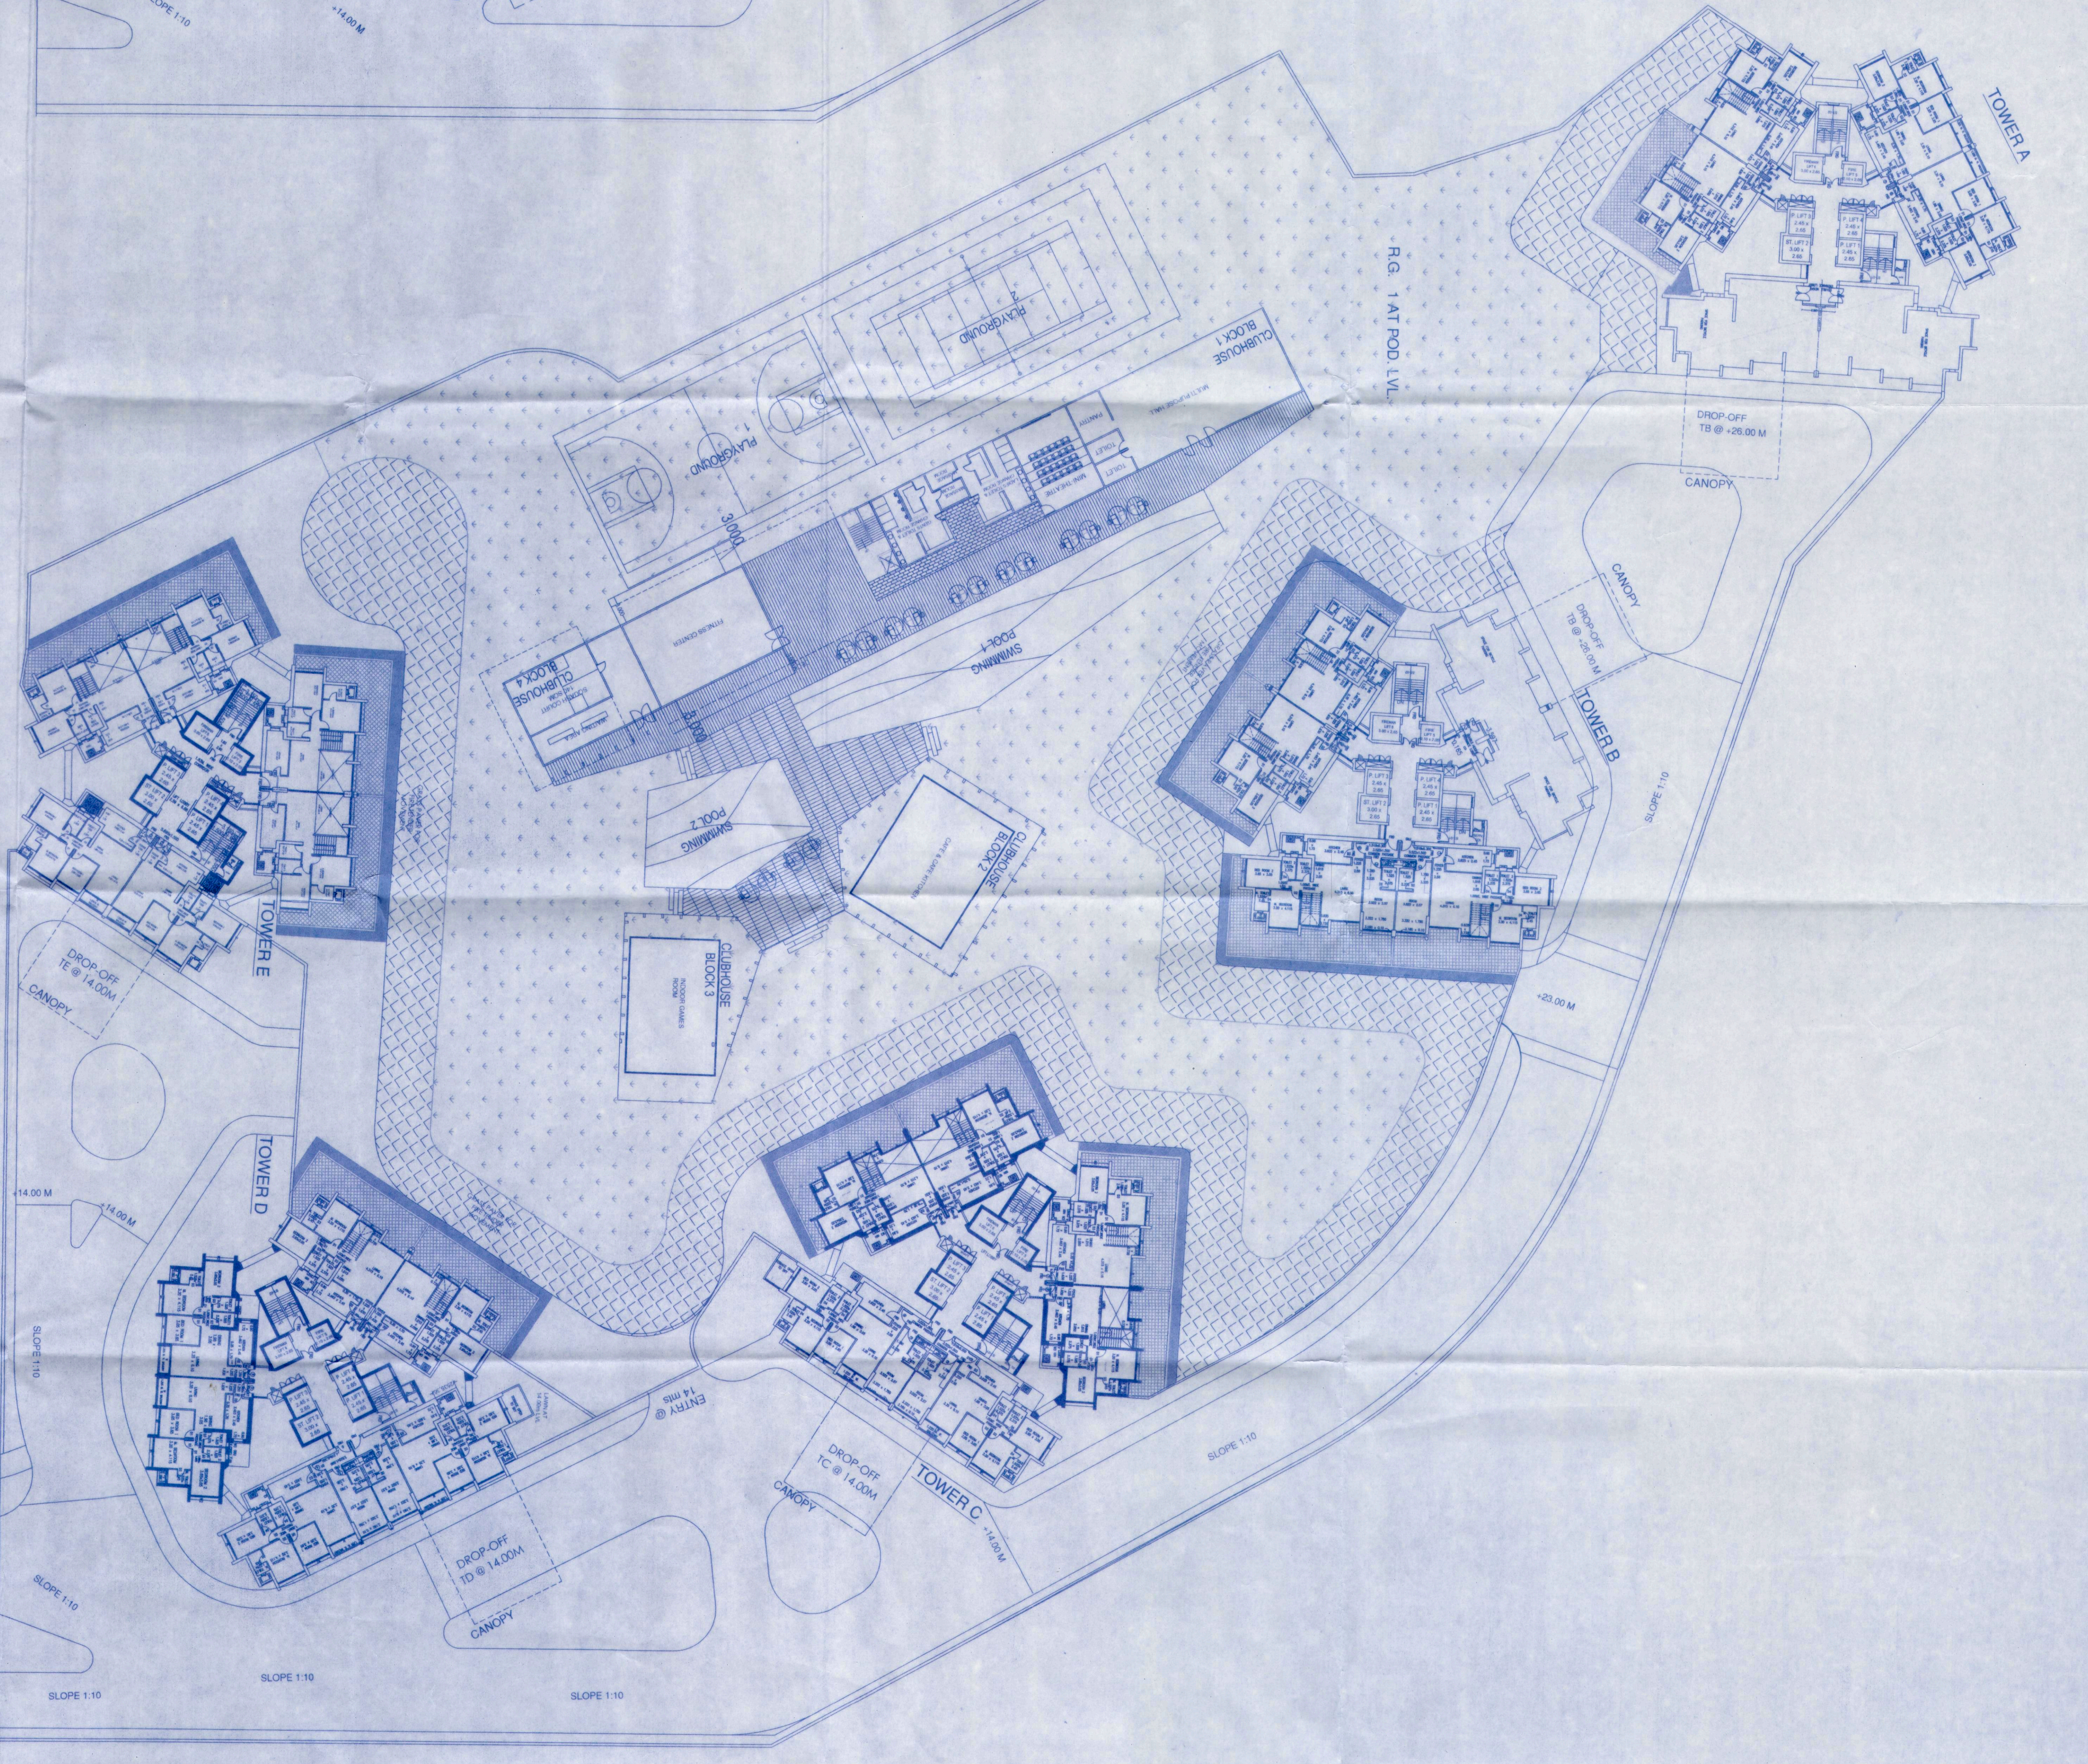

6TH FLOOR PLAN
 SCALE - 1:300