

6th & 7th FLOOR PLAN (TOWER-B) AREA CALCULATIONS  
AREA LINE DIAGRAM

STAMP OF DATE OF RECEIPT OF PLAN

Planned in Pursuance of the provisions of the Maharashtra Building Act, 1962 (No. 17 of 1962) dated 12/01/2023

Developed by: **Yash** (Seal No. 2023)

Approved by: **Basant Kumar** (Seal No. 2023)

Thane Municipal Corporation  
The City of Thane

प्लानचे मंजूरपणे प्राप्त झाले आहे. याचा अर्थ असा आहे की प्लानचे मंजूरपणे प्राप्त झाले आहे. प्लानचे मंजूरपणे प्राप्त झाले आहे. प्लानचे मंजूरपणे प्राप्त झाले आहे.




STAMP OF APPROVAL OF PLAN

CERTIFICATE OF AREA  
PROPOSED BUILDING ON LOT BEARING...  
ADDRESS OF DEVELOPER / OWNER  
OBEROI REALTY LTD.  
Signature of Licensed Architect


OWNER (S) Name and signature -  
ARCHITECT  
RAJESH KASHOR DIGHE  
THE OBEROI REALTY LTD.

Table with columns: NORTH LINE, Job No., Date, Sheet No., Drawn By, AS SHOWN, AS SHOWN, Checked By.

Table with columns: DEVIATIONS, 7TH FLOOR, 7TH FLOOR AREA CALCULATION, TOTAL BUILT UP AREA, TOTAL ADDITION.

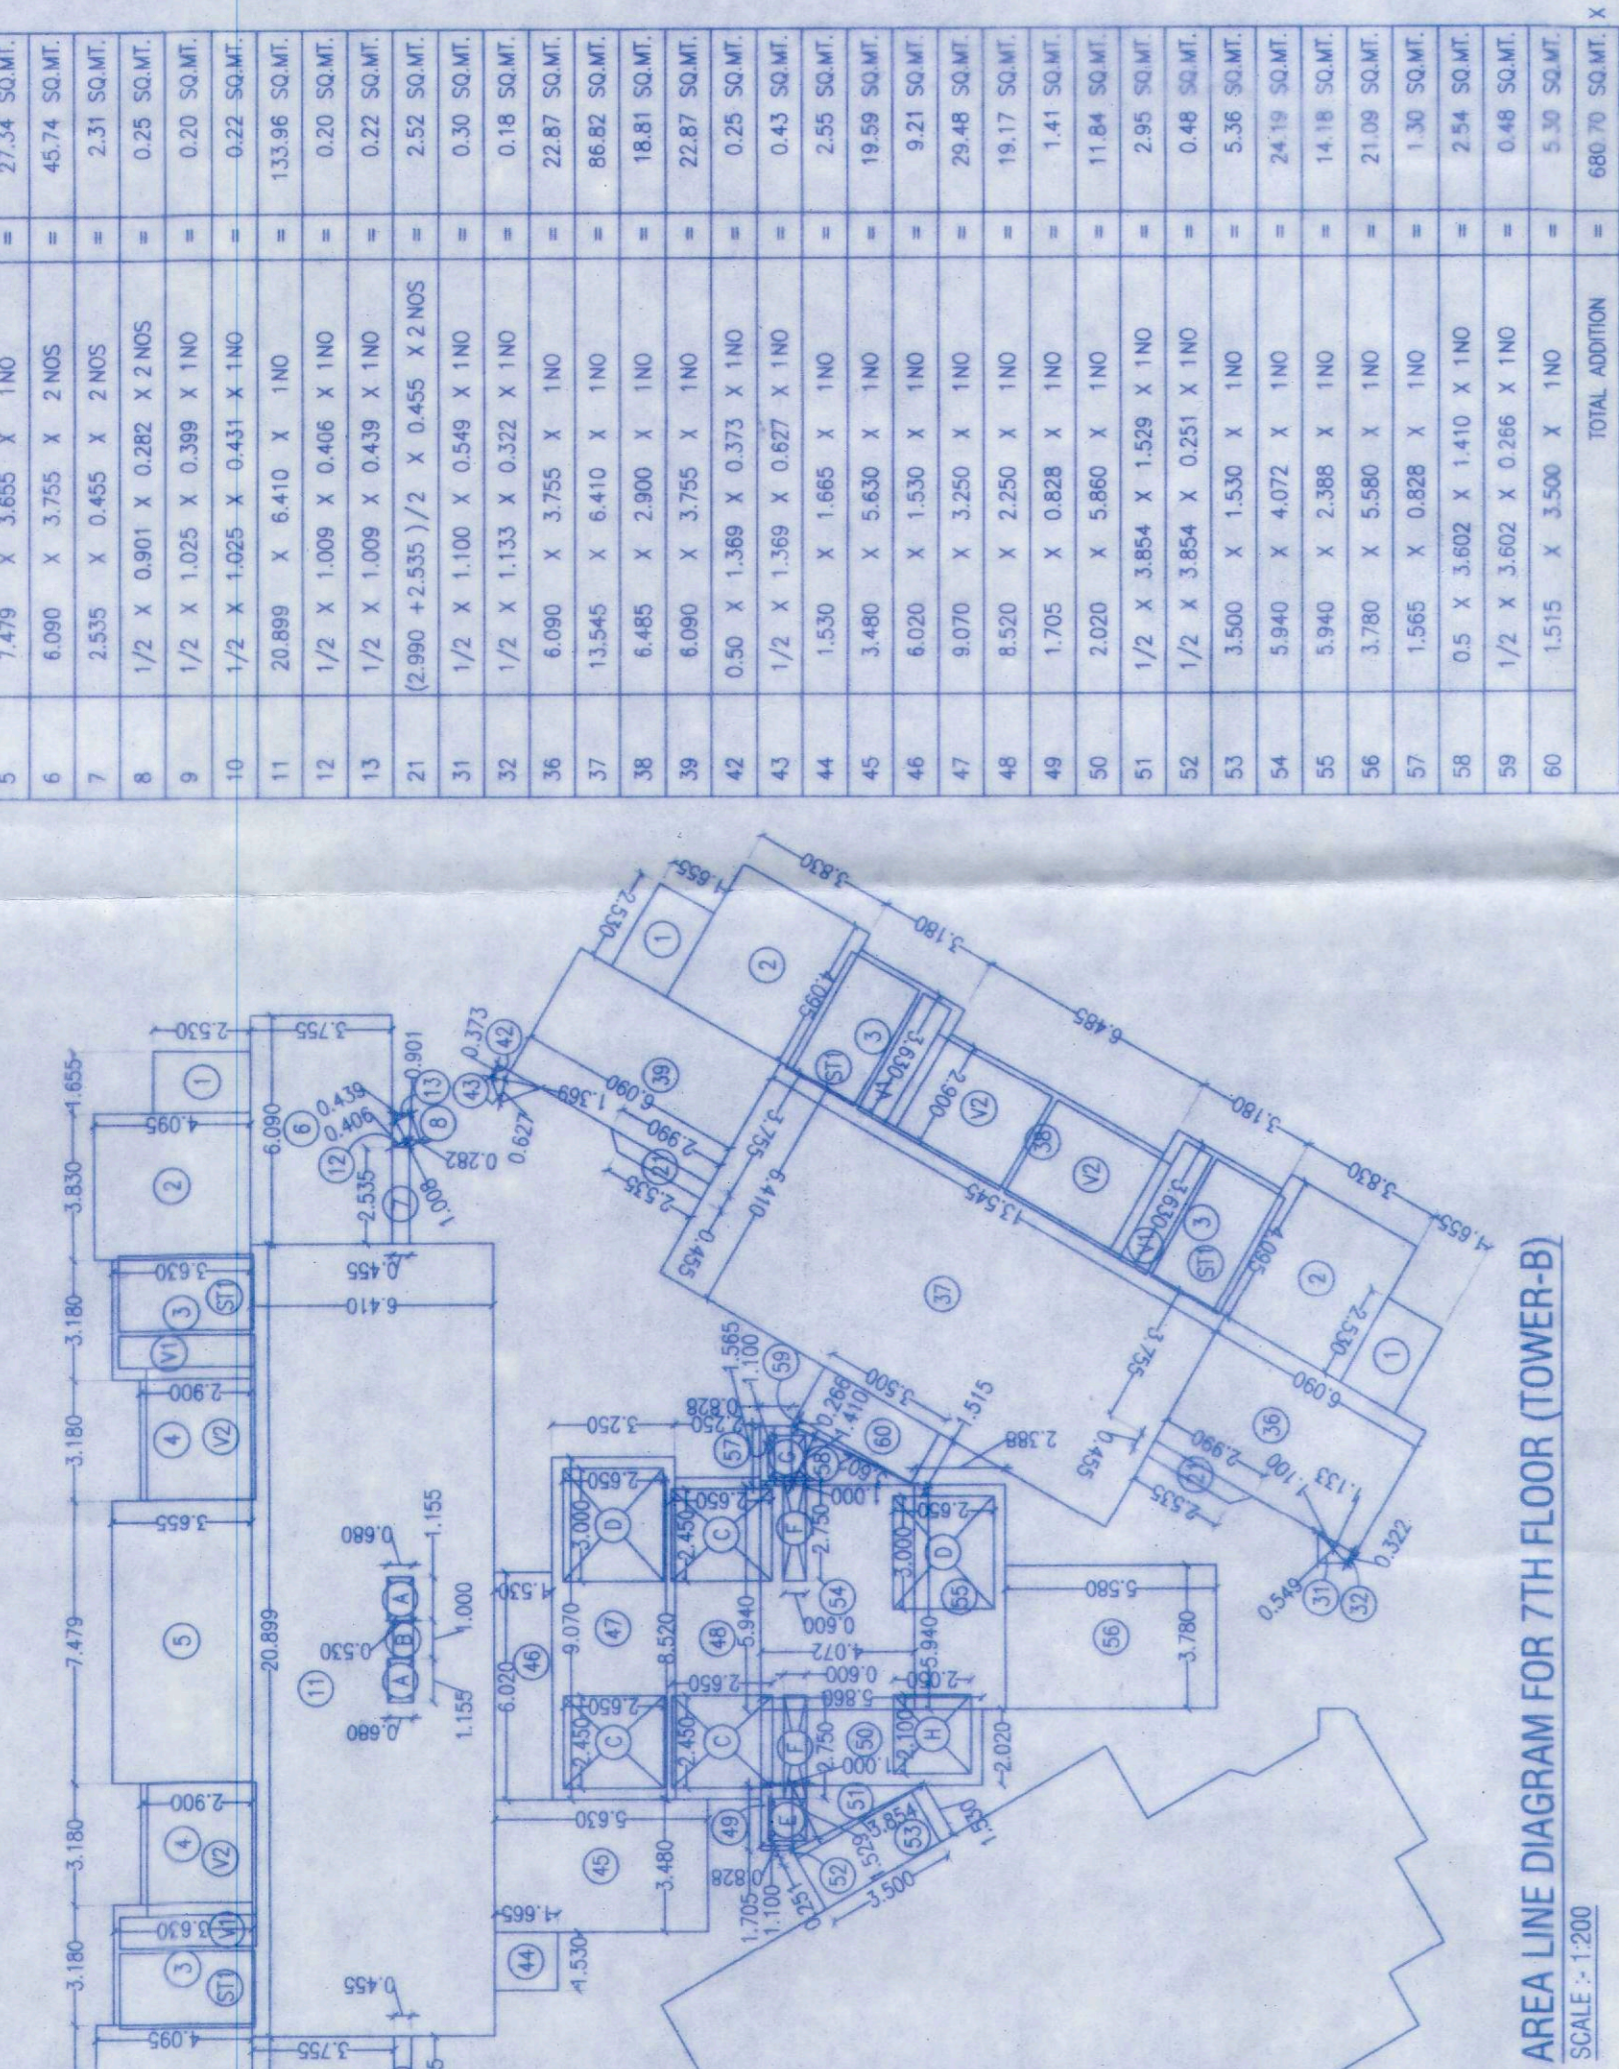


AREA LINE DIAGRAM FOR 7TH FLOOR (TOWER-B)  
SCALE: 1:200

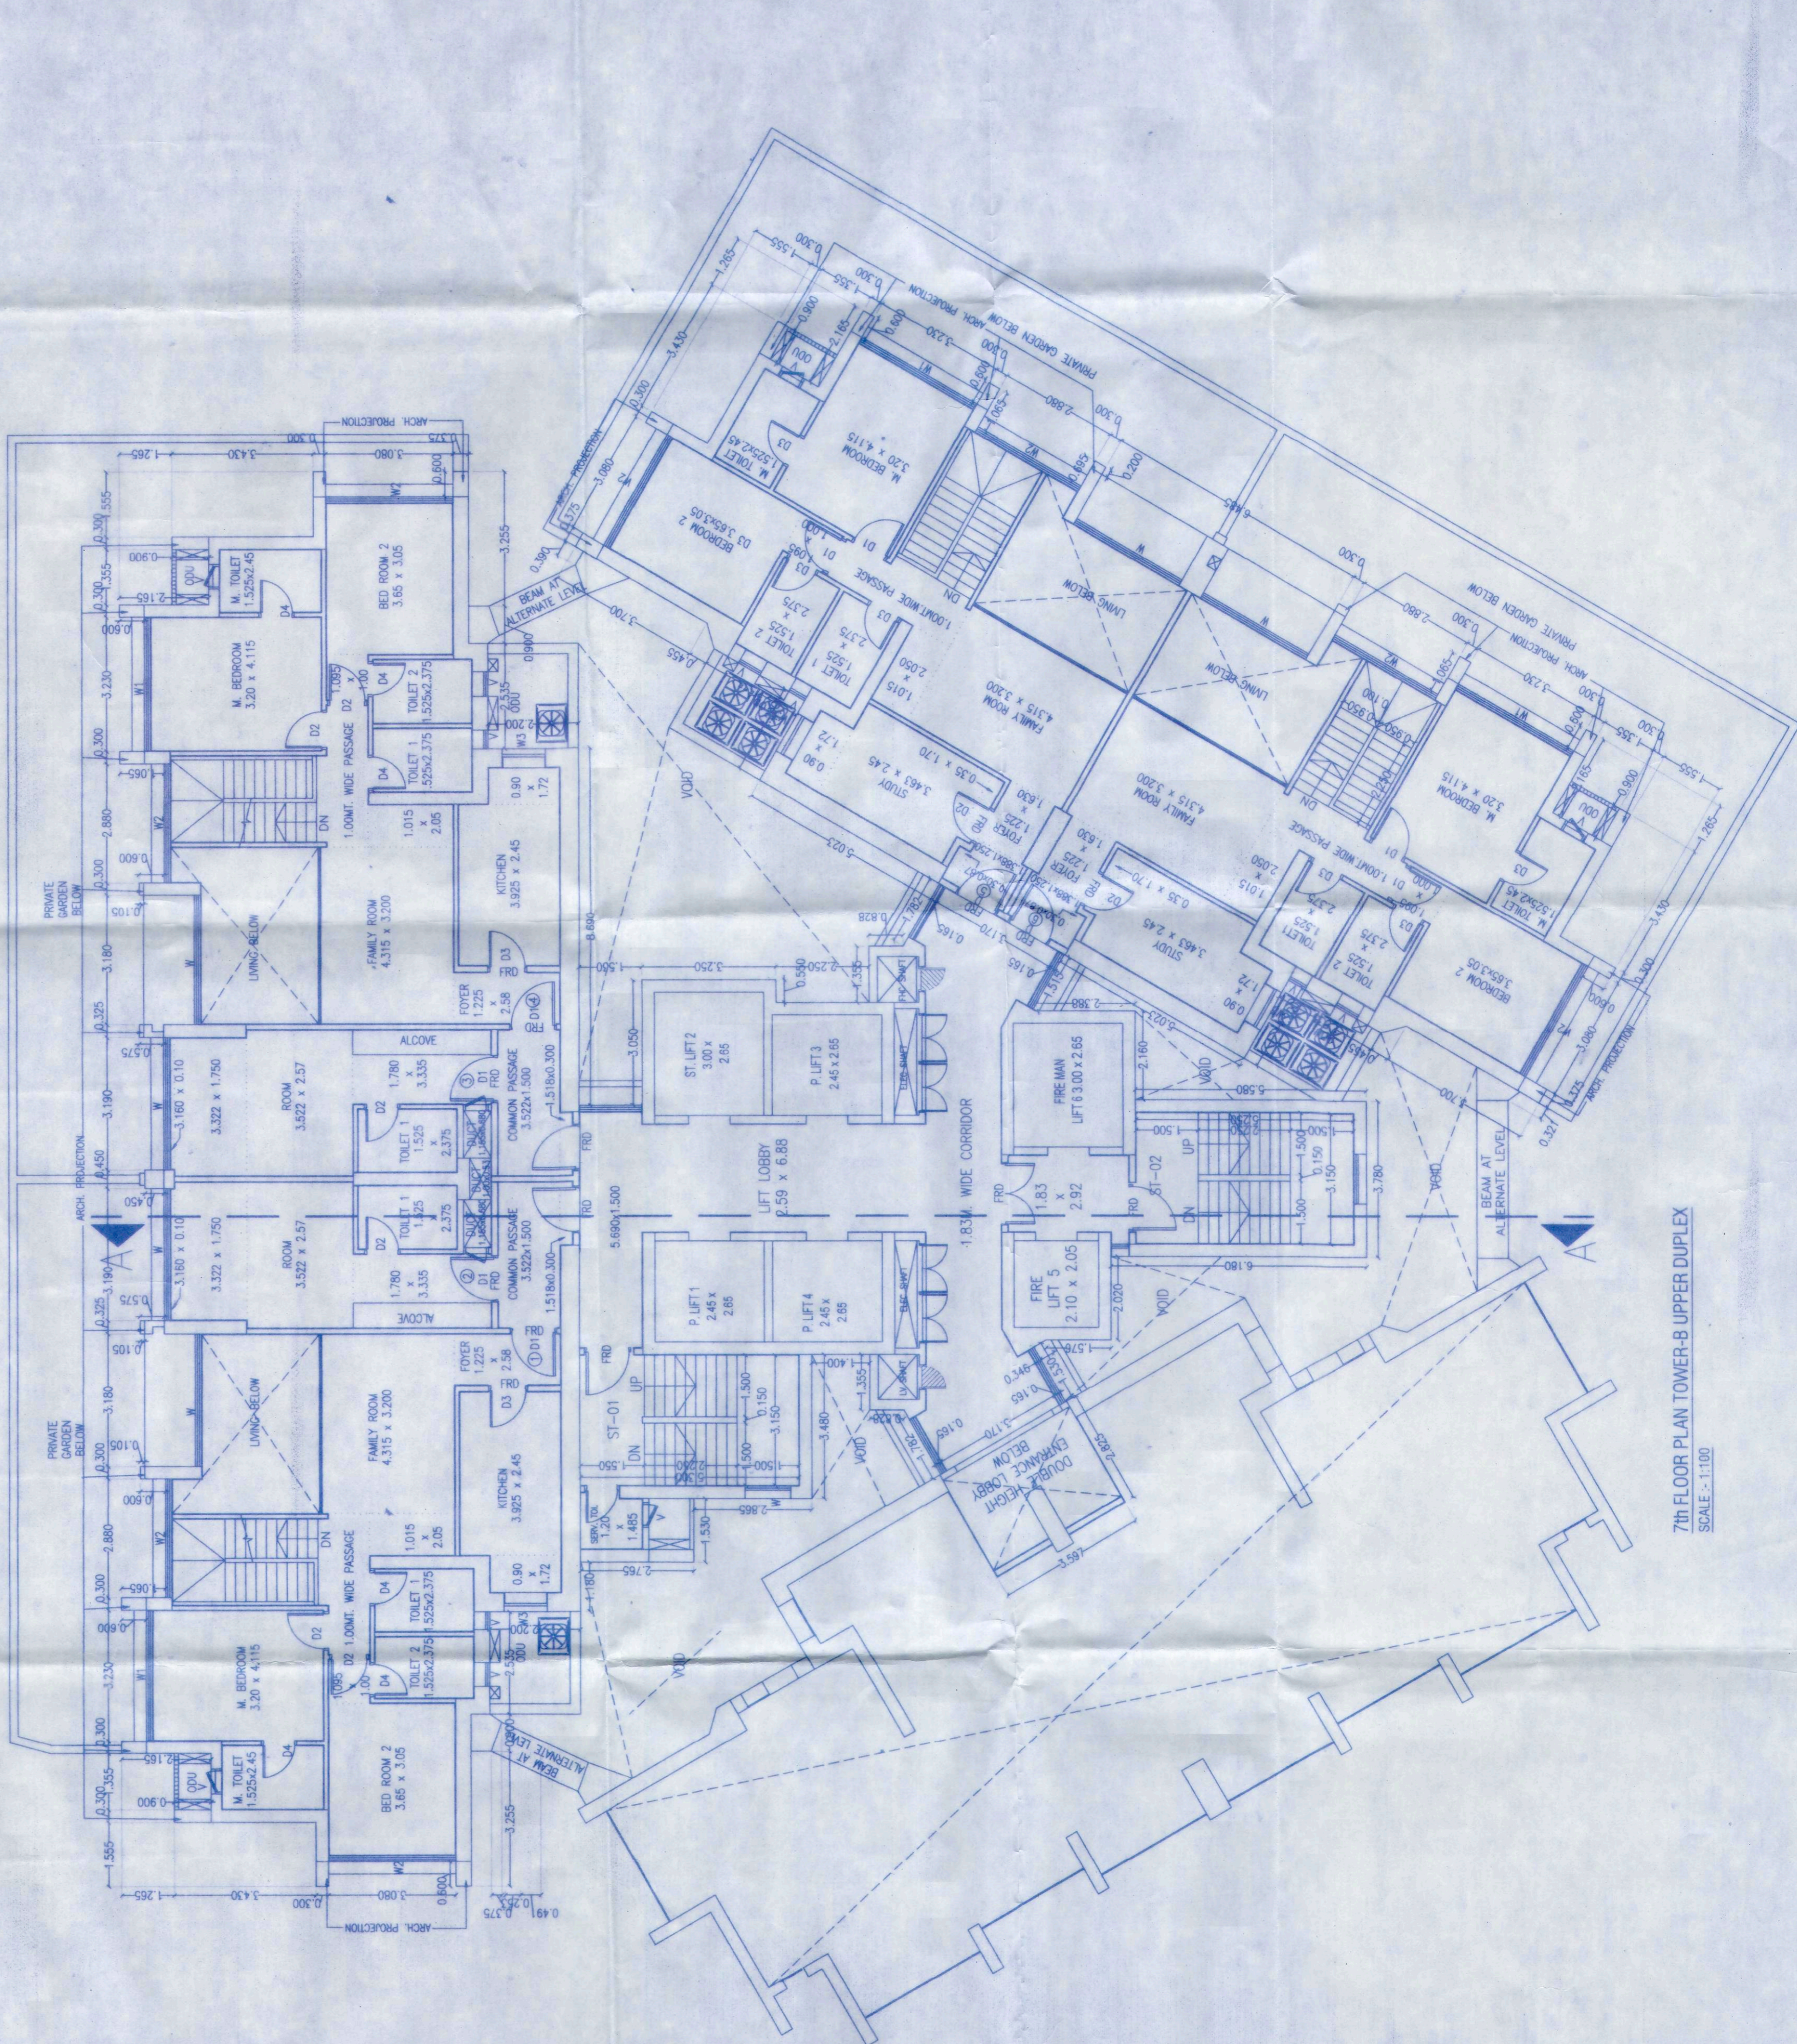


7TH FLOOR PLAN TOWER-B UPPER DUPLEX  
SCALE: 1:100

Table with columns: DEVIATIONS, 6TH FLOOR, 6TH FLOOR AREA CALCULATION, TOTAL BUILT UP AREA, TOTAL ADDITION.

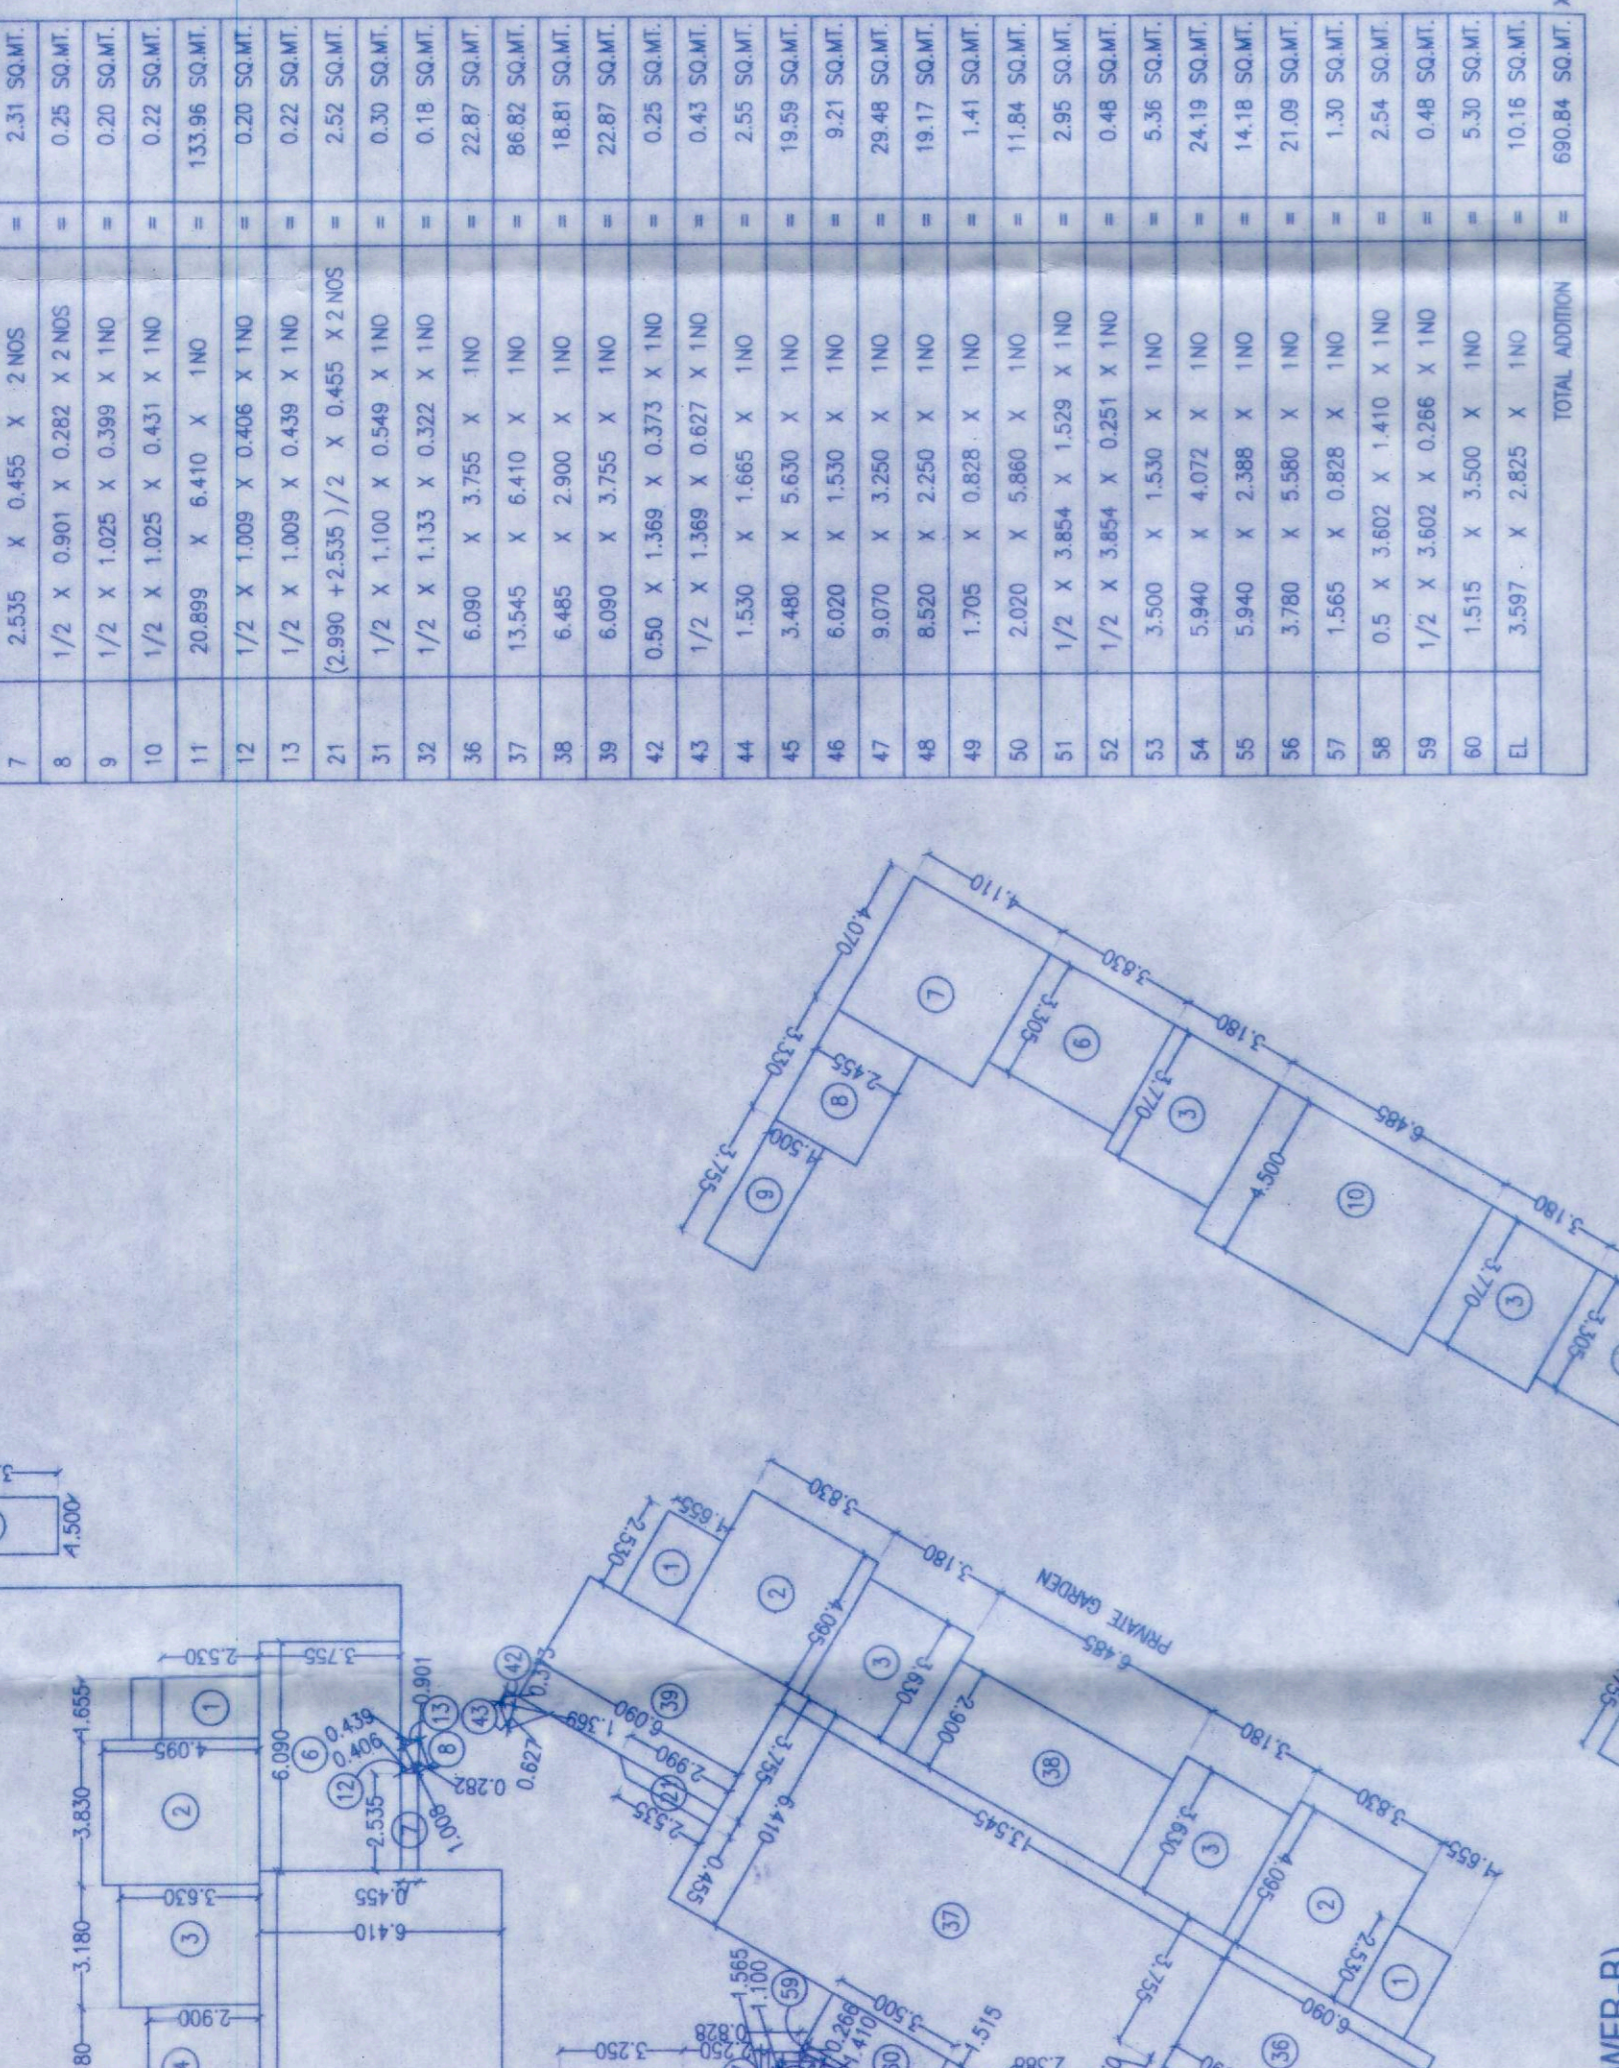

AREA LINE DIAGRAM FOR 6TH FLOOR (TOWER-B)  
SCALE: 1:200

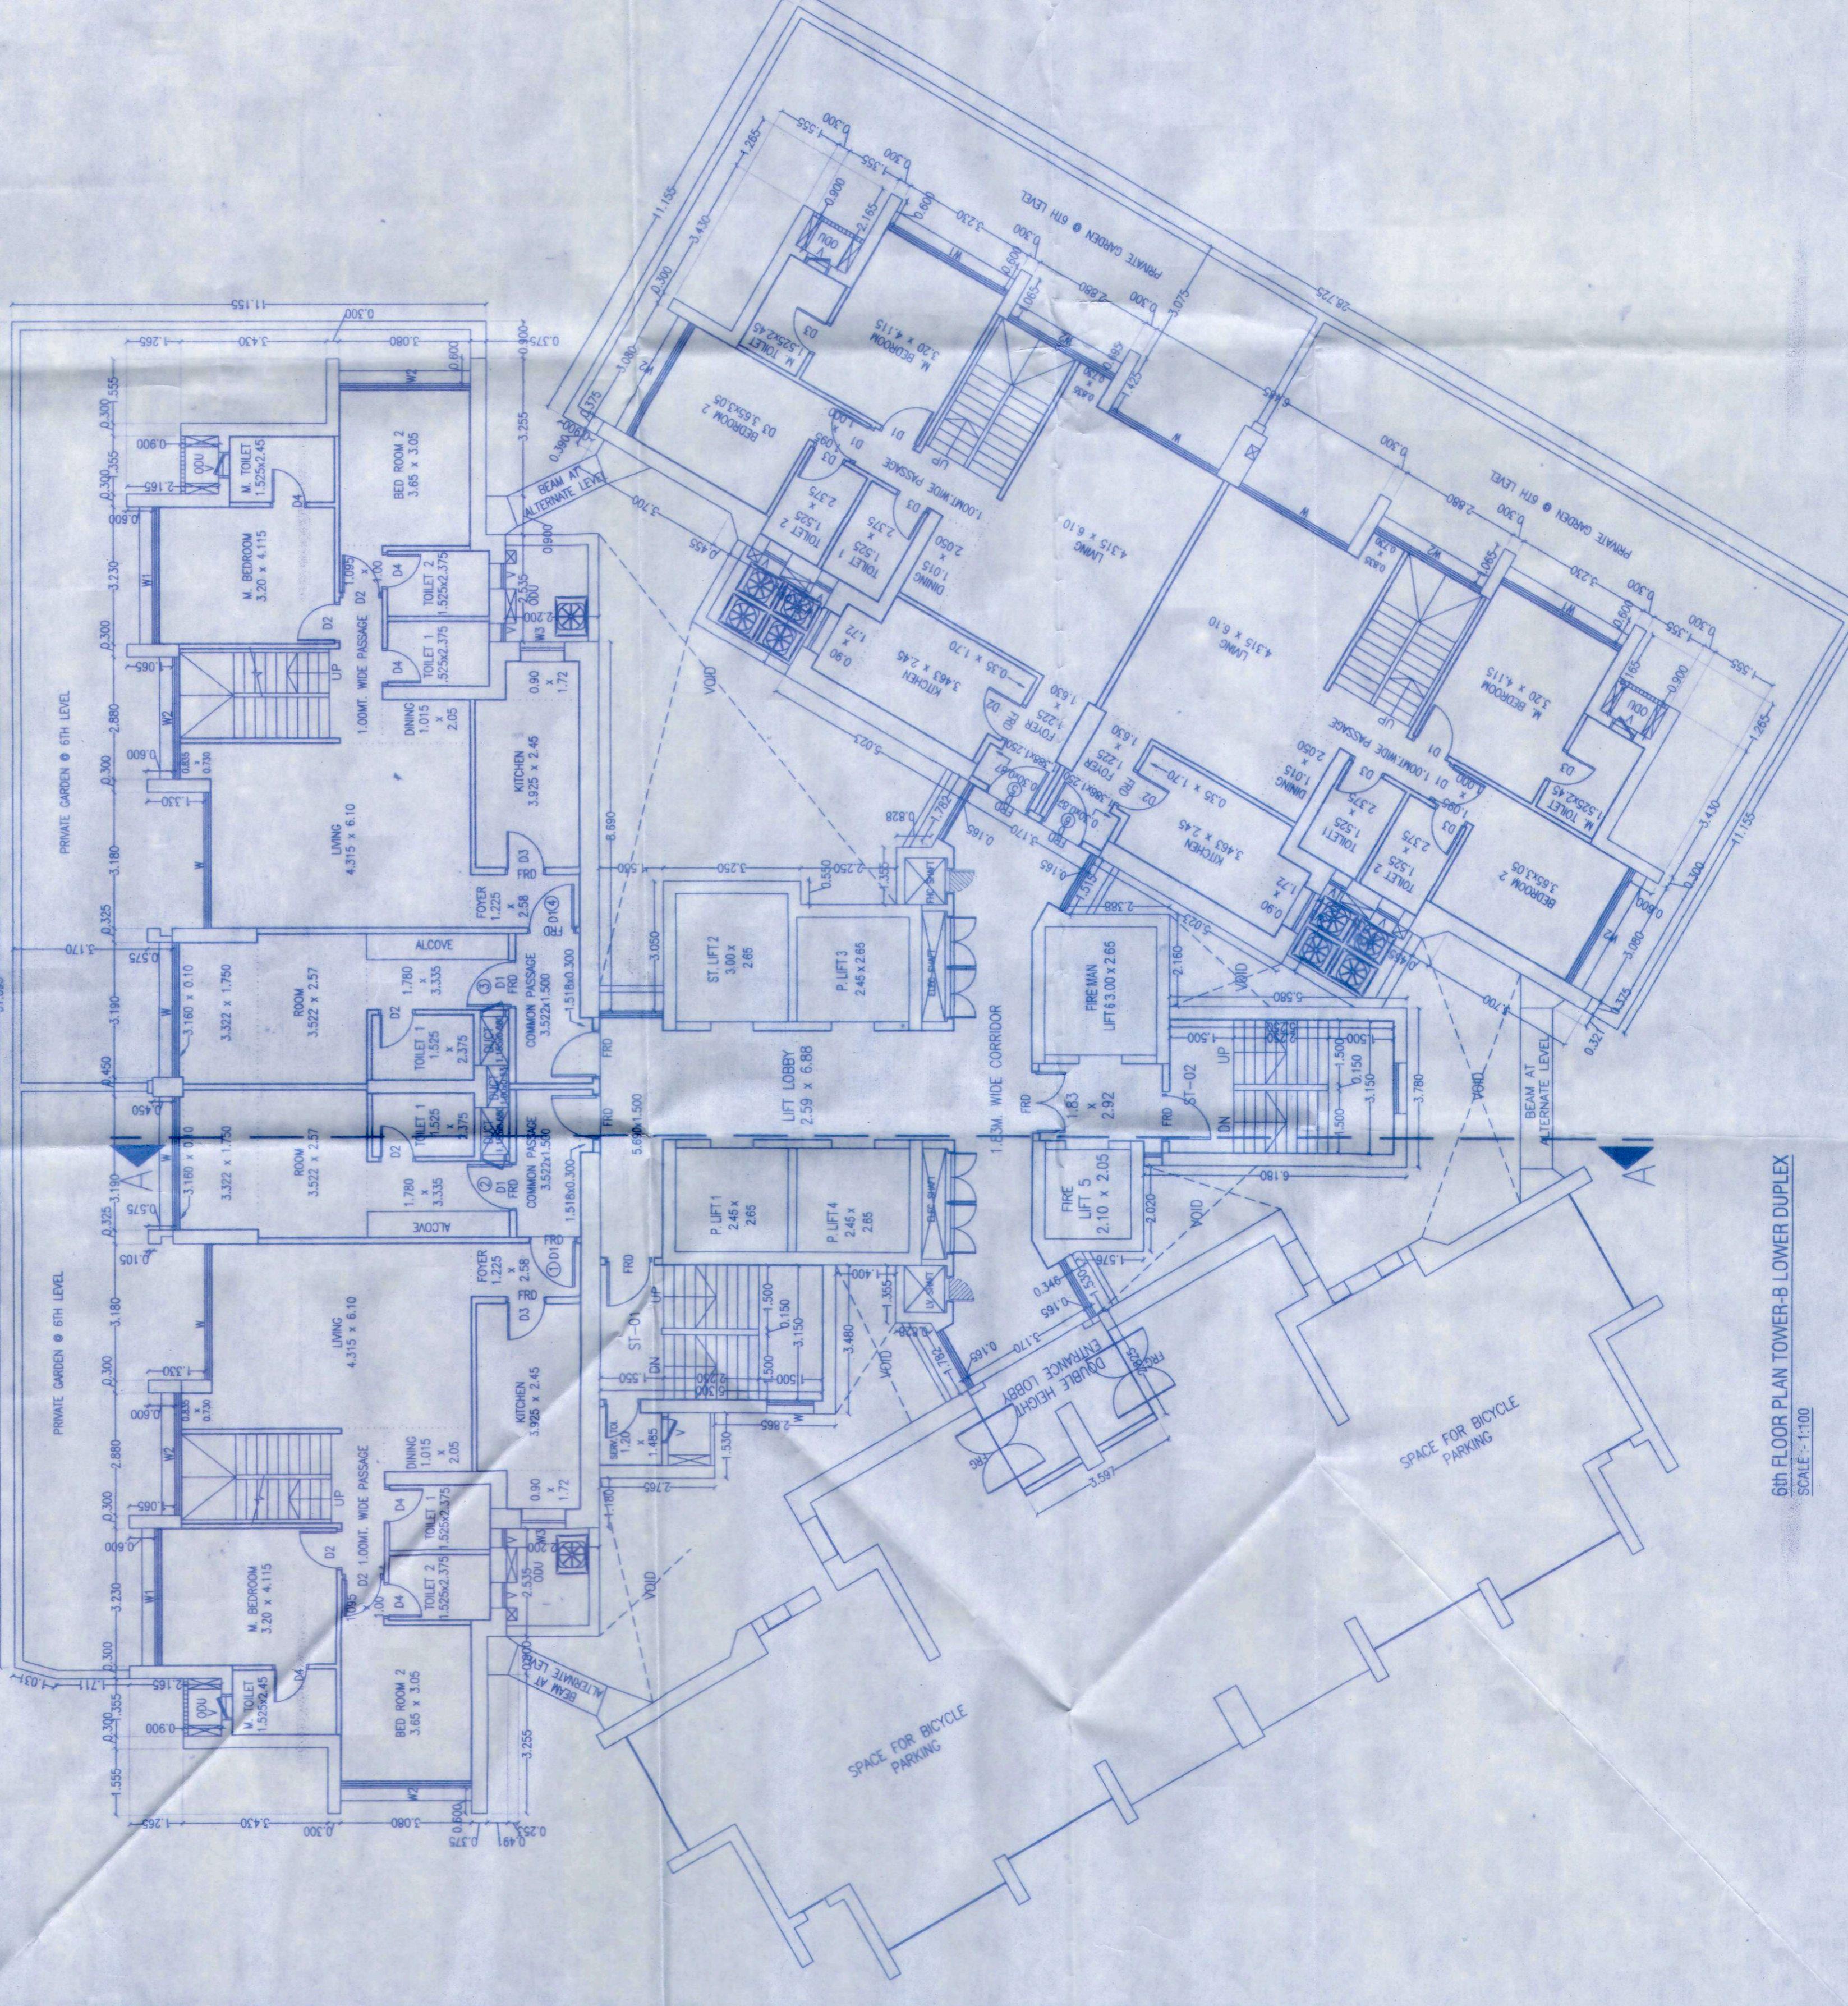

6TH FLOOR PLAN TOWER-B LOWER DUPLEX  
SCALE: 1:100