




Plans are approved Subject to conditions prescribed in the No. 19 of 1960 of the Town and Country Planning Act, 1956. A-DCR



சீர்தர இயக்குநர் அலுவலகம்  
தஞ்சை மாநகராட்சி  
தஞ்சை

B.U.A. Calculation Typical Floor (TOWER-2)

Table with columns for I-Additions (A through L11), II-Deductions (1 through 111), and Total B.U.A. Typical Floor (I - II). Each row lists dimensions and resulting area in sq. mt.

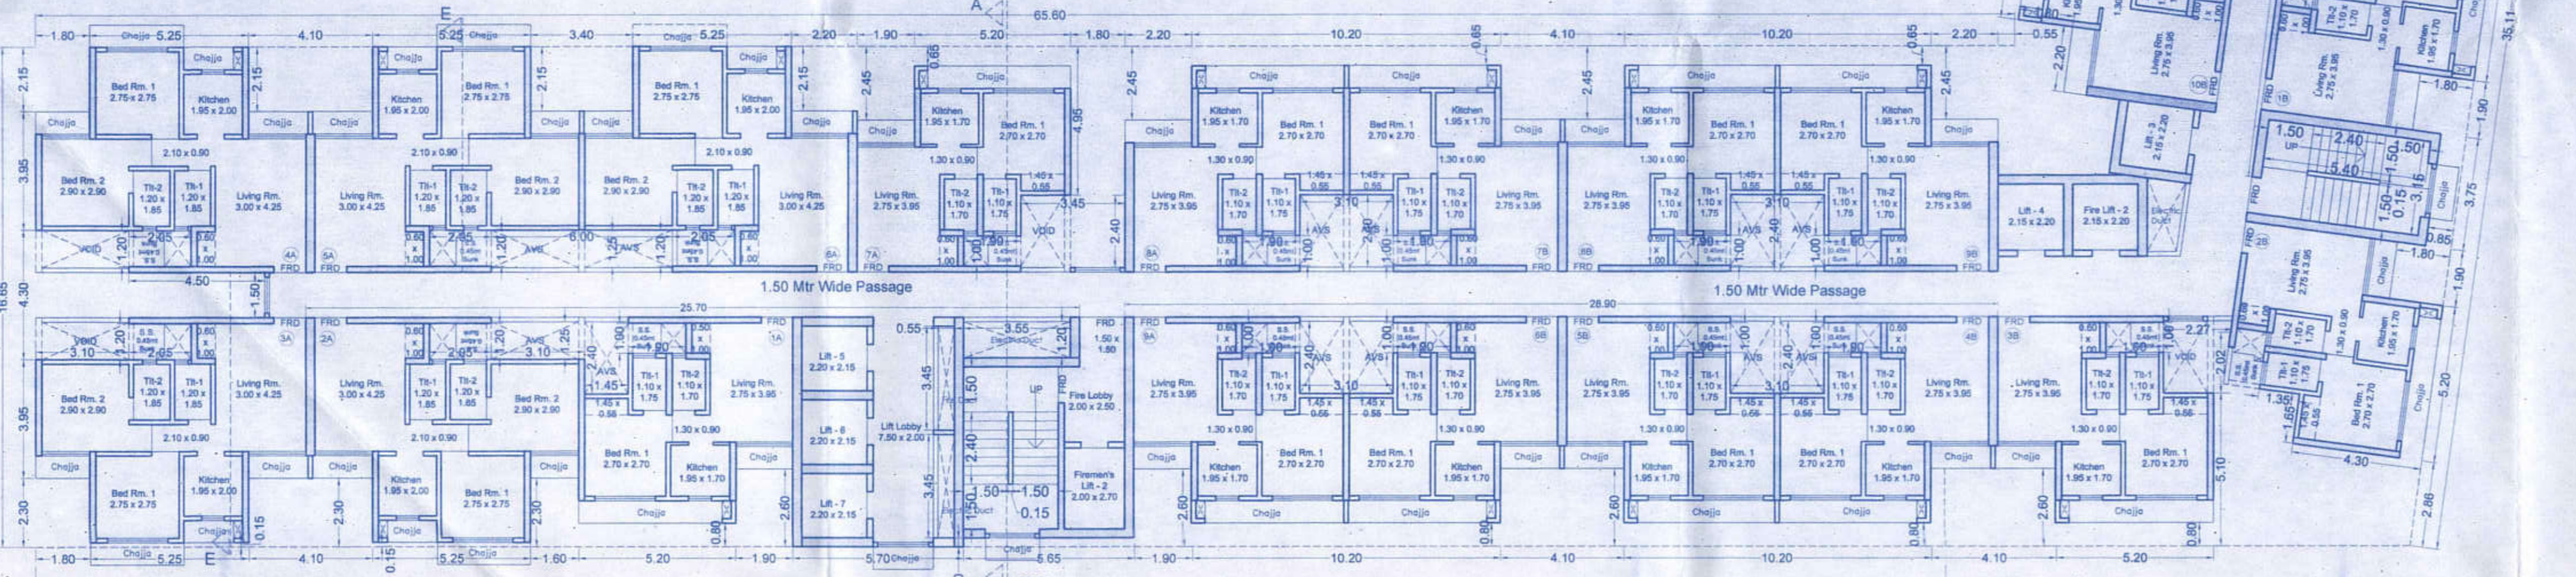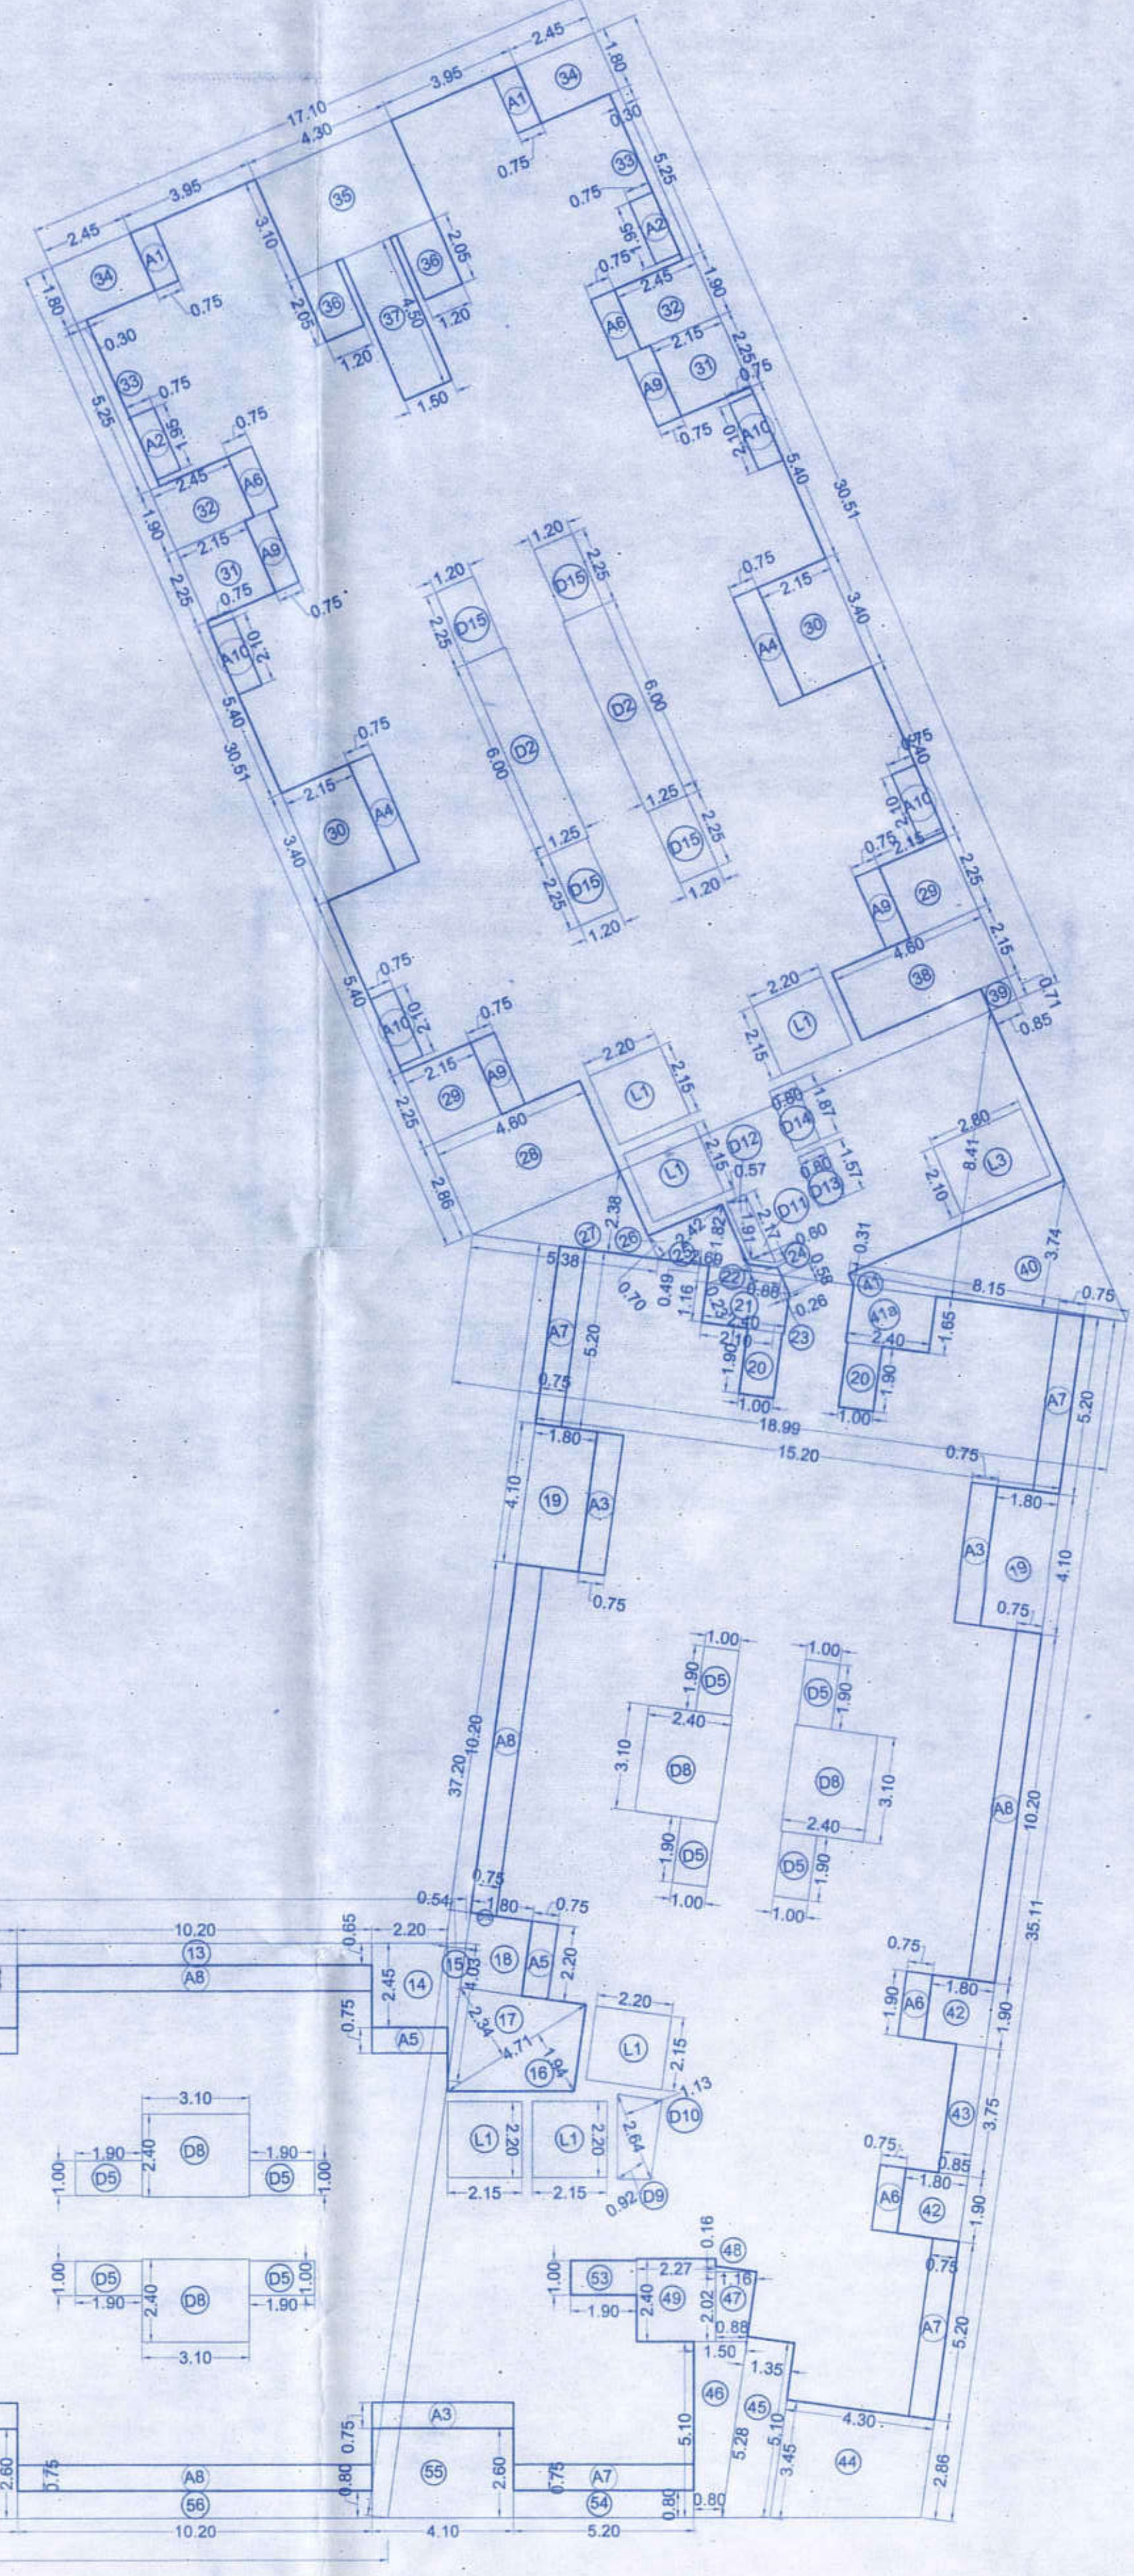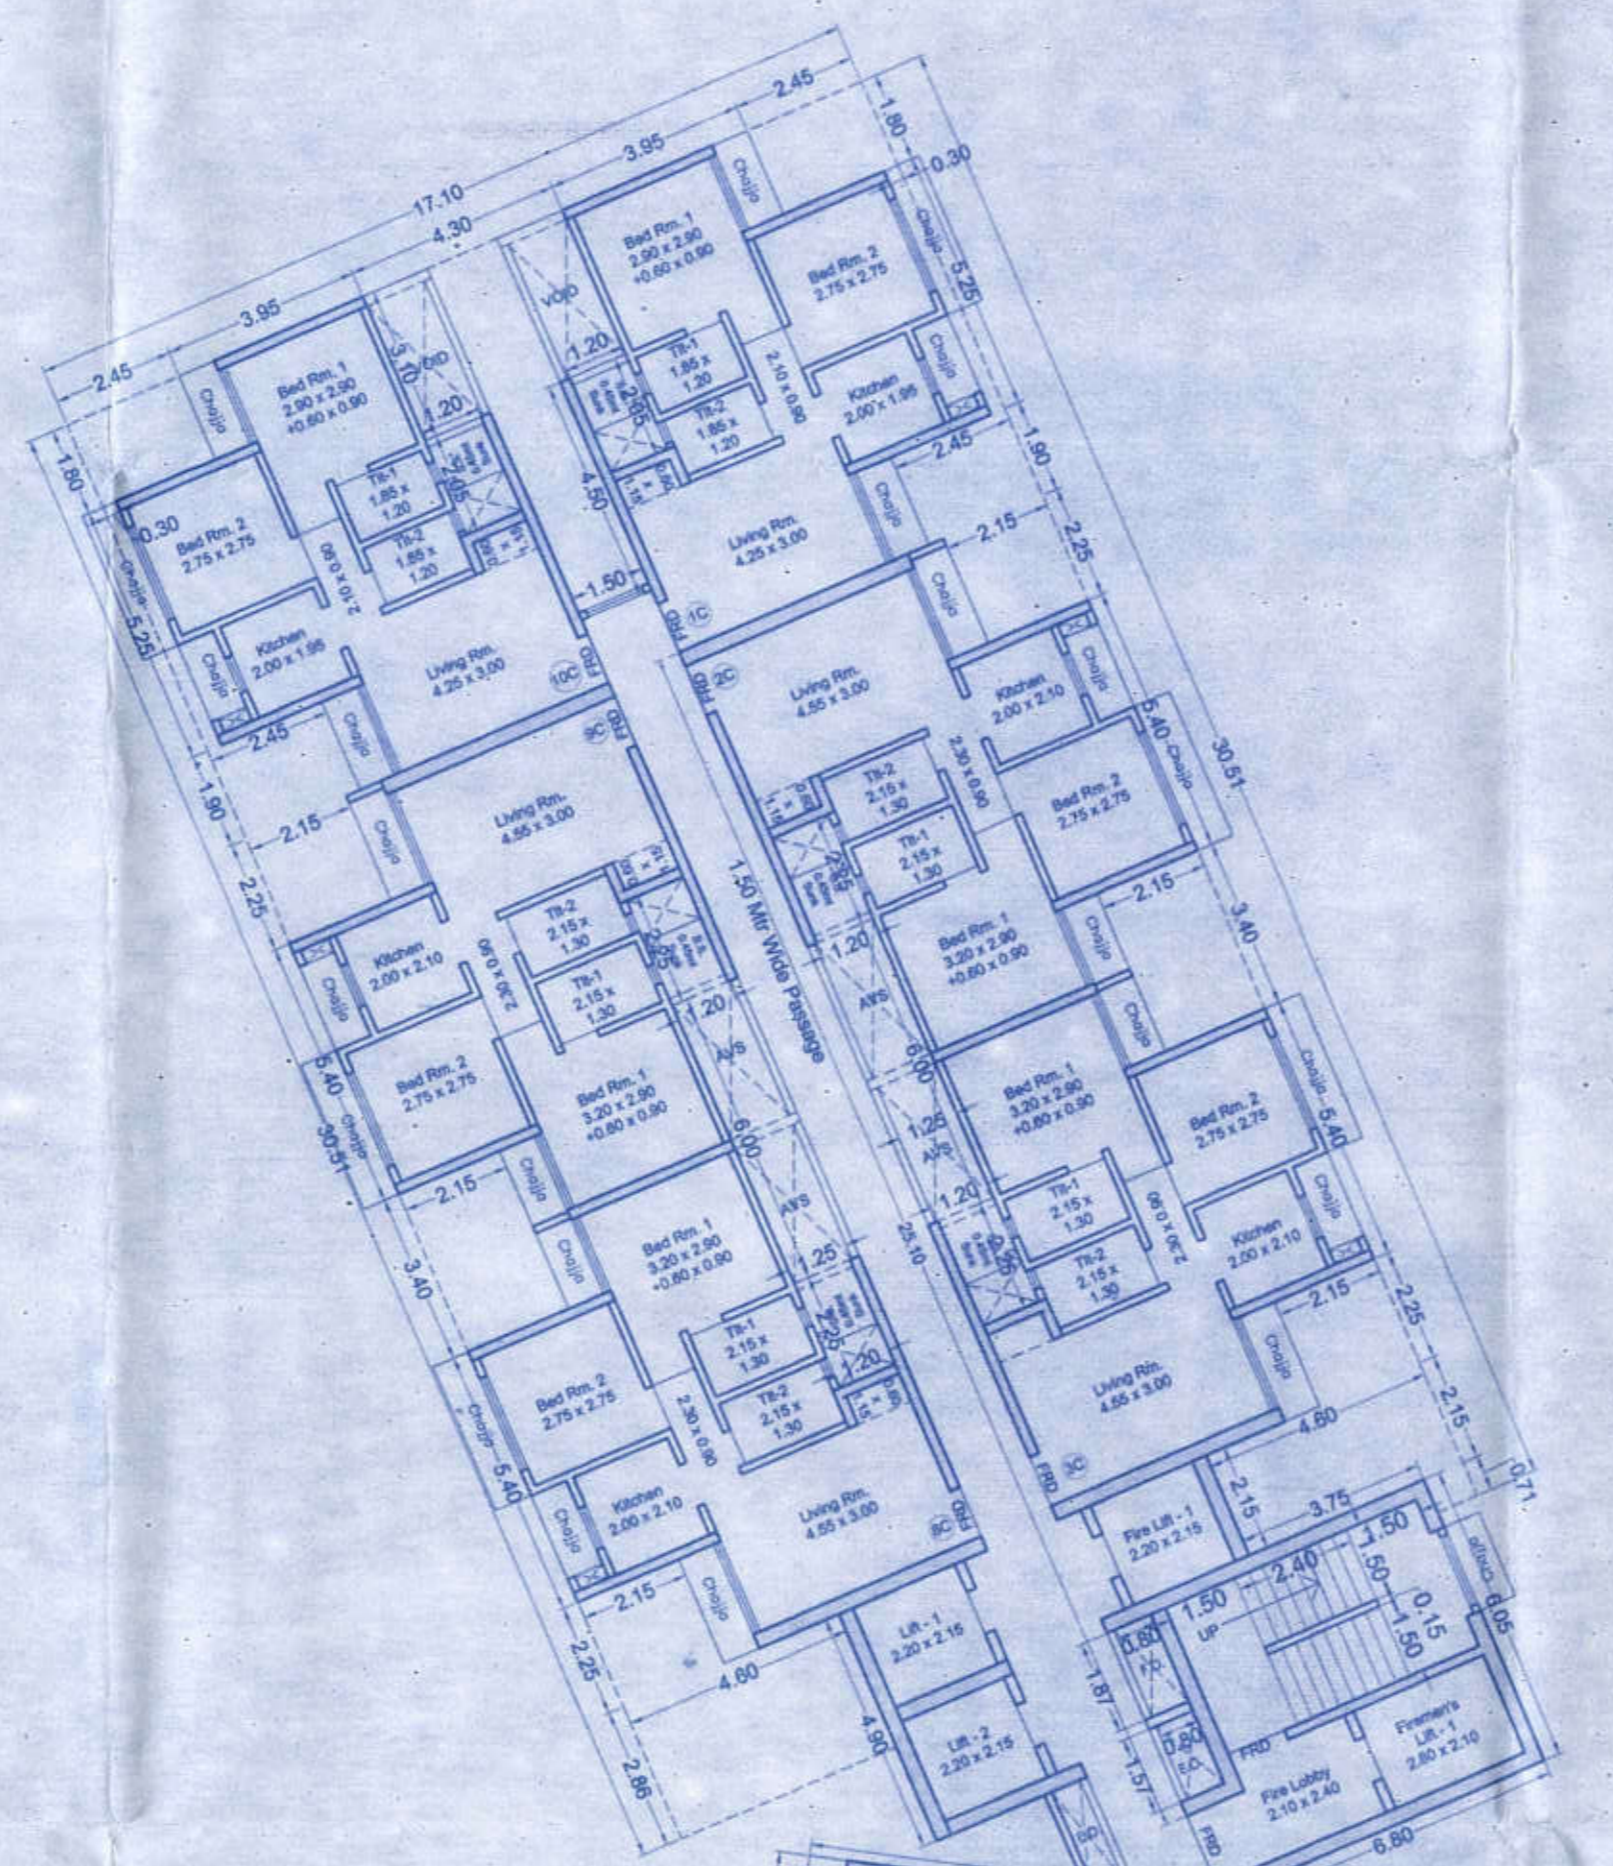

2ND TO 7TH, 9TH TO 12TH, 14TH TO 17TH, 19TH TO 22ND, 24TH TO 27TH, 29TH TO 32ND & 34TH TYPICAL FLOOR PLAN (TOWER-2)

Scale - 1:150

AREA DIAGRAM AND CALCULATION OF 2ND TO 7TH, 9TH TO 12TH, 14TH TO 17TH, 19TH TO 22ND, 24TH TO 27TH, 29TH TO 32ND & 34TH TYPICAL FLOOR (TOWER-2)

Scale - 1:150

CONTENTS OF SHEET

Typical Floor Plan (Tower-2), Area diagram & calculation, etc.

Table containing project details: URBDDES CONSULTING ENGINEERS, SKYLARK BUILDSPACE PVT. LTD., PROJECT: PROPOSED DEVELOPMENT ON PLOT BEARING C.T.S. NO. 487A, 449(P1), 450(P1), 451(P1), 451, 451, 538, 11, 461(P1), 463, 462, 459, 455A (P1), 460(P1) AT VILLAGE - OWALE, DIST - THANE (W) under Reg. 7.7 of UDPR-2020, BUILDING: TOWER-2, PODIUM WITH CLUB HOUSE (PLANS FOR APPROVAL / C.C.), DESCRIPTION: Typical Floor Plan (Tower-2), JOB NO: 4823, DRAWING NO: IOD/C.C. APP - 1, SHEET NO: 07/13, SCALE: As given, DRN BY: SPGR, CHECKED BY: GP.